




**Block Plan of Property**  
Scale: 1:200 @ A1 Print

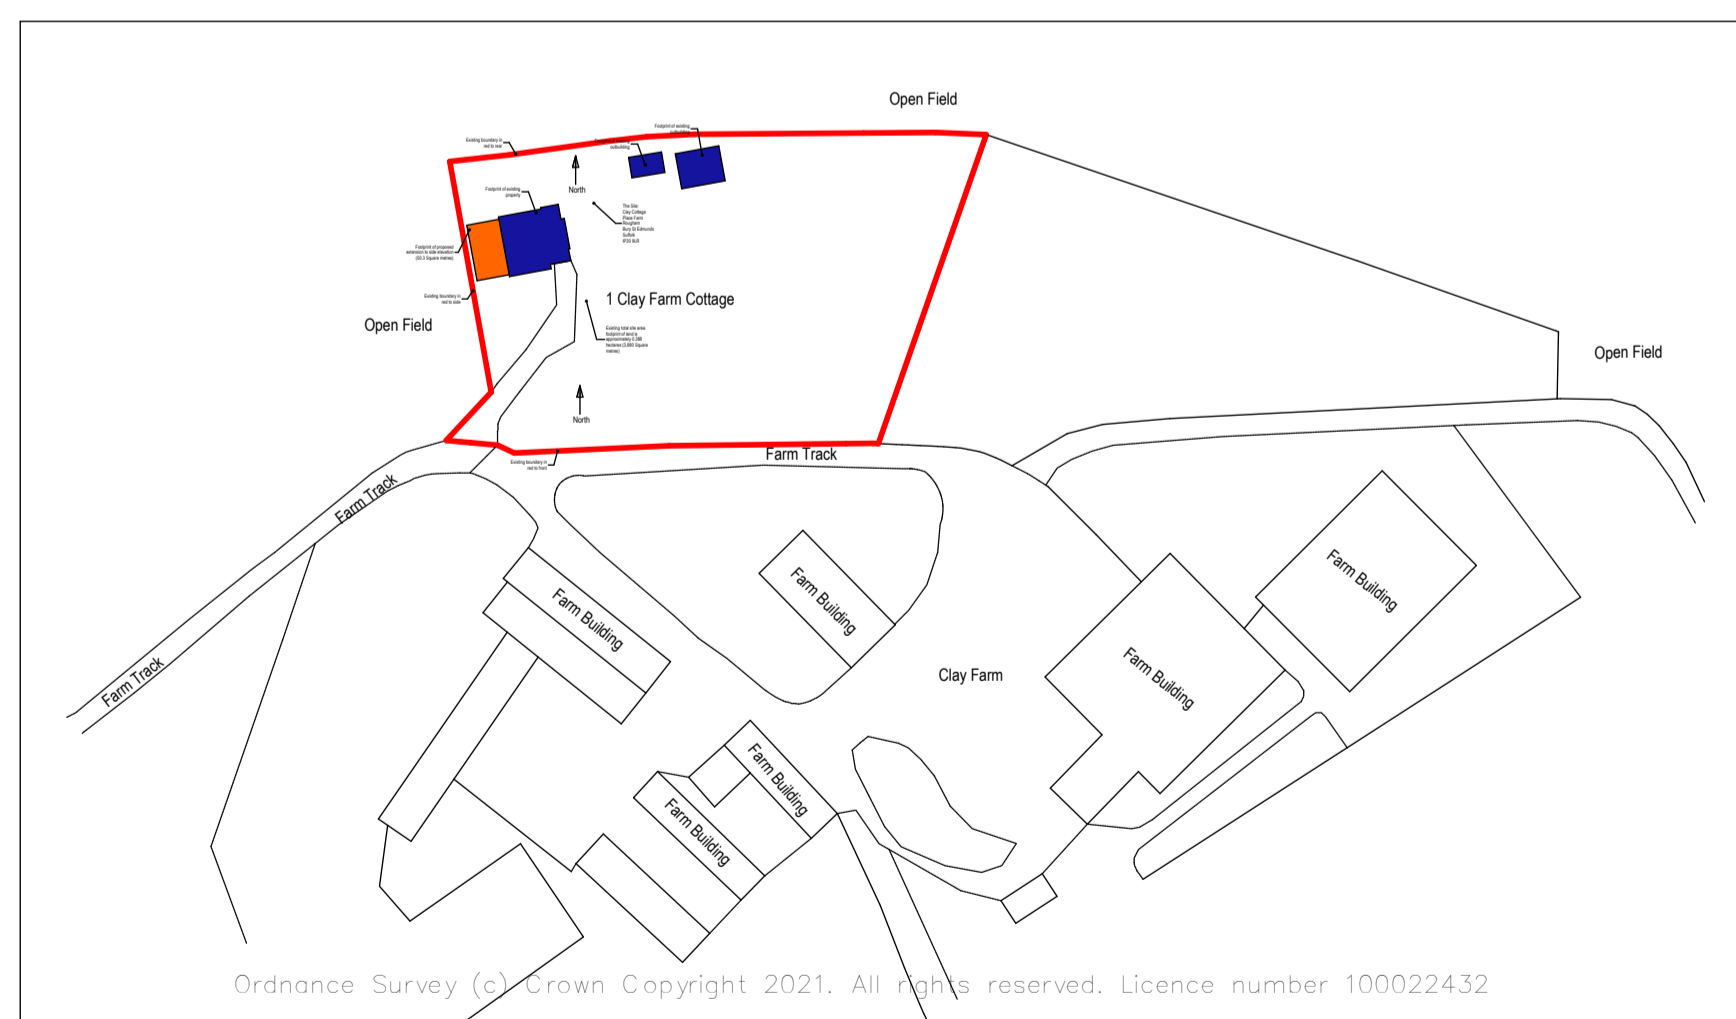

**Site Plan**  
Scale: 1:1250 @ A1 Print

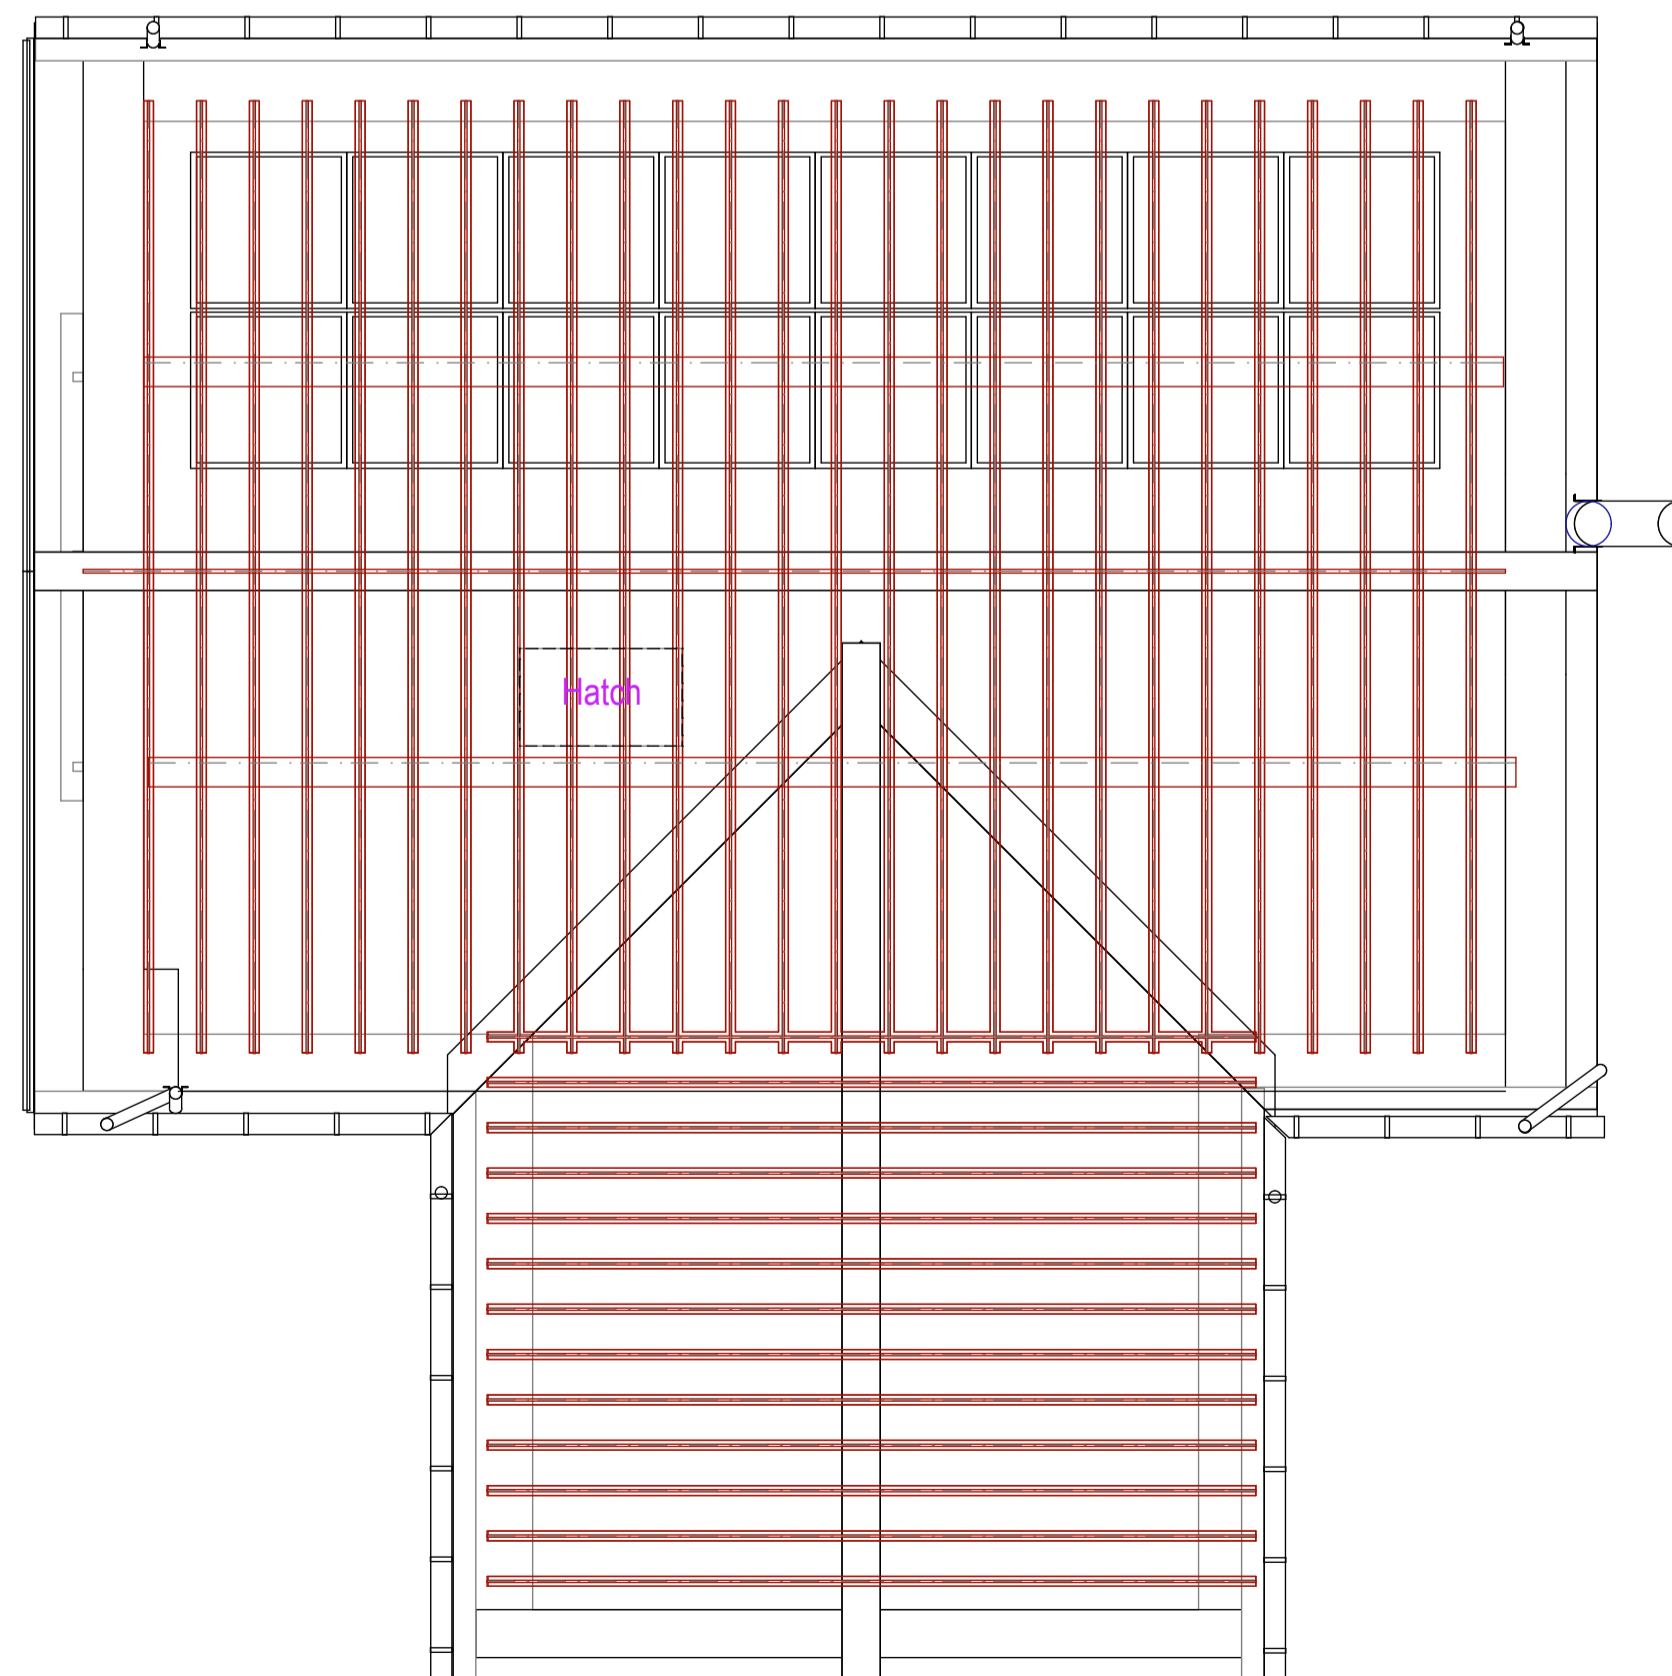

**Existing Roof Plan**  
Scale: 1:50

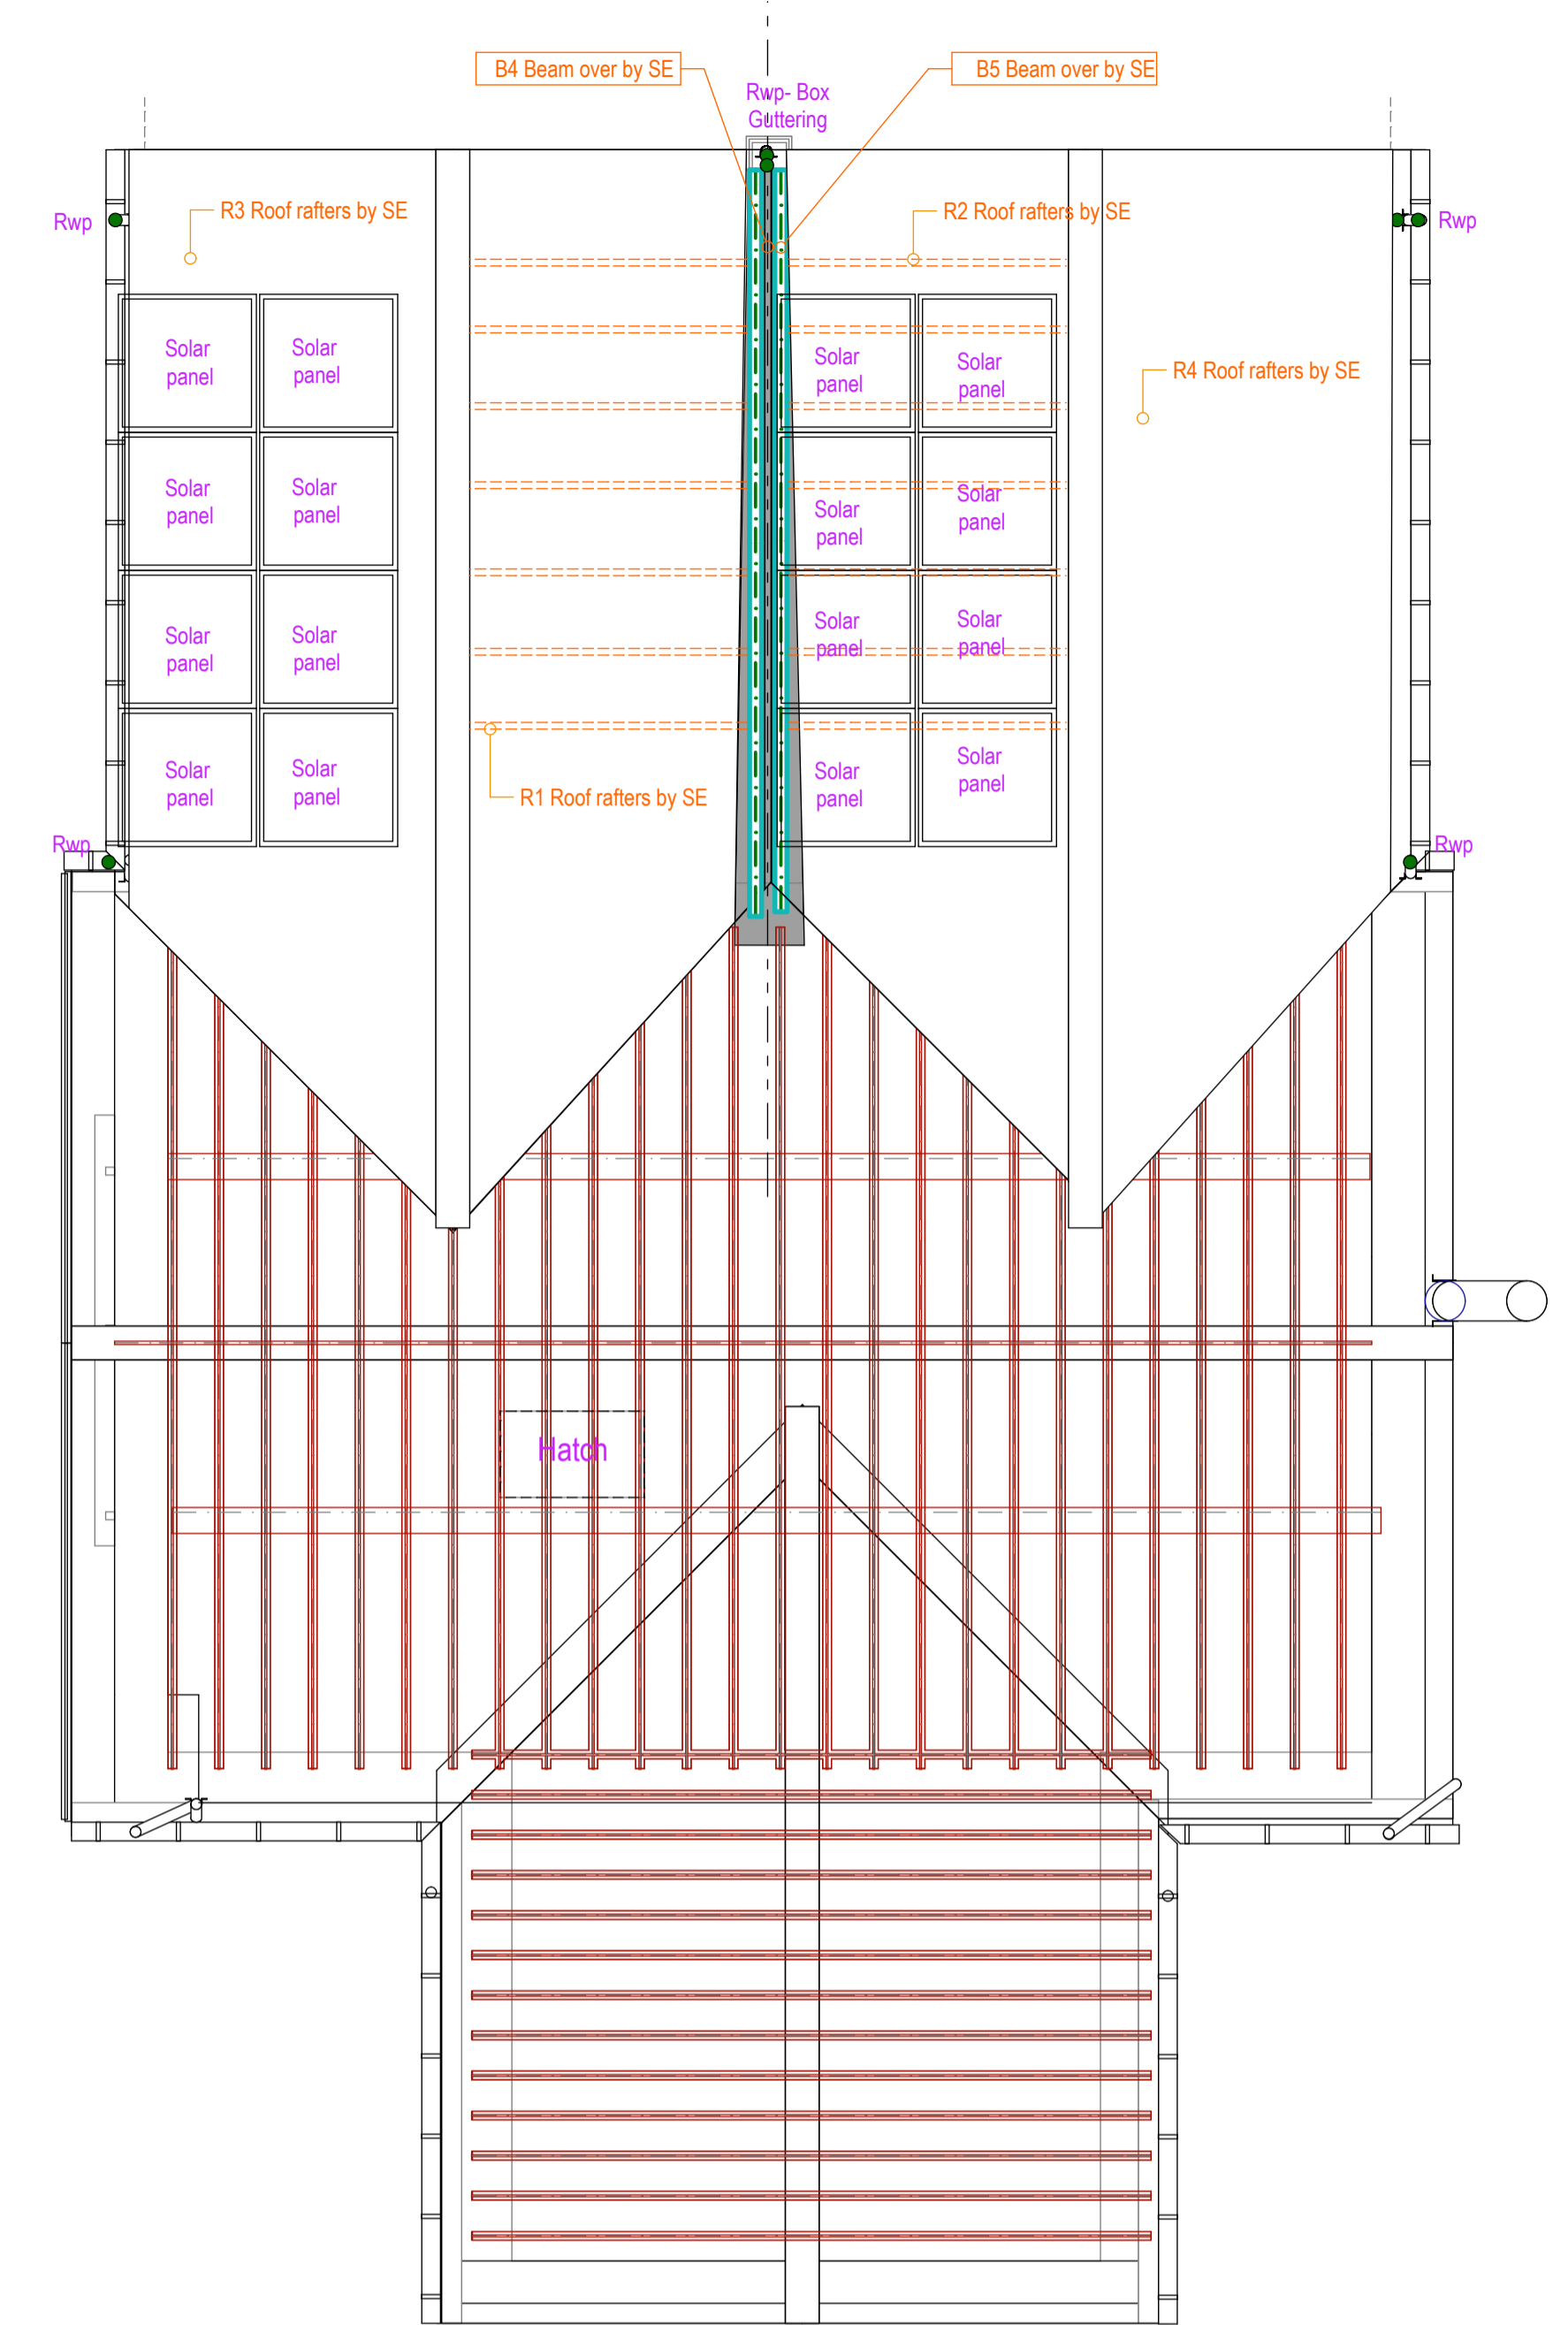

**Proposed Roof Plan**  
Scale: 1:50

PL1 03.08.21 : bi-folding doors removed french doors added and structural engineers notes in red: mnl  
 PL0 23.07.21 : Issued to client for approval : mnl

**MNL DESIGNS LTD**  
 5 Heather Close Thurston Bury St. Edmunds Suffolk IP31 3PX **tele:** 01359 232507 **Mo:** 07827 683 702 **e:** lewisn521@gmail.com

client: Mr. Jack & Mrs. Kayla Teagle  
 job: Clay Cottage Place Farm Rougham Bury St. Edmunds IP30 9LR  
 drawing: Existing & Proposed Roof Plan & Location and Block Plans

scale: as shown	date: 03/08/21	dm.: mnl	job no.: MNL381	drg. no.: 10	rev.: PL1
-----------------	----------------	----------	-----------------	--------------	-----------