



3D Side Elevation -Perspective -Existing-
Scale: 1:20

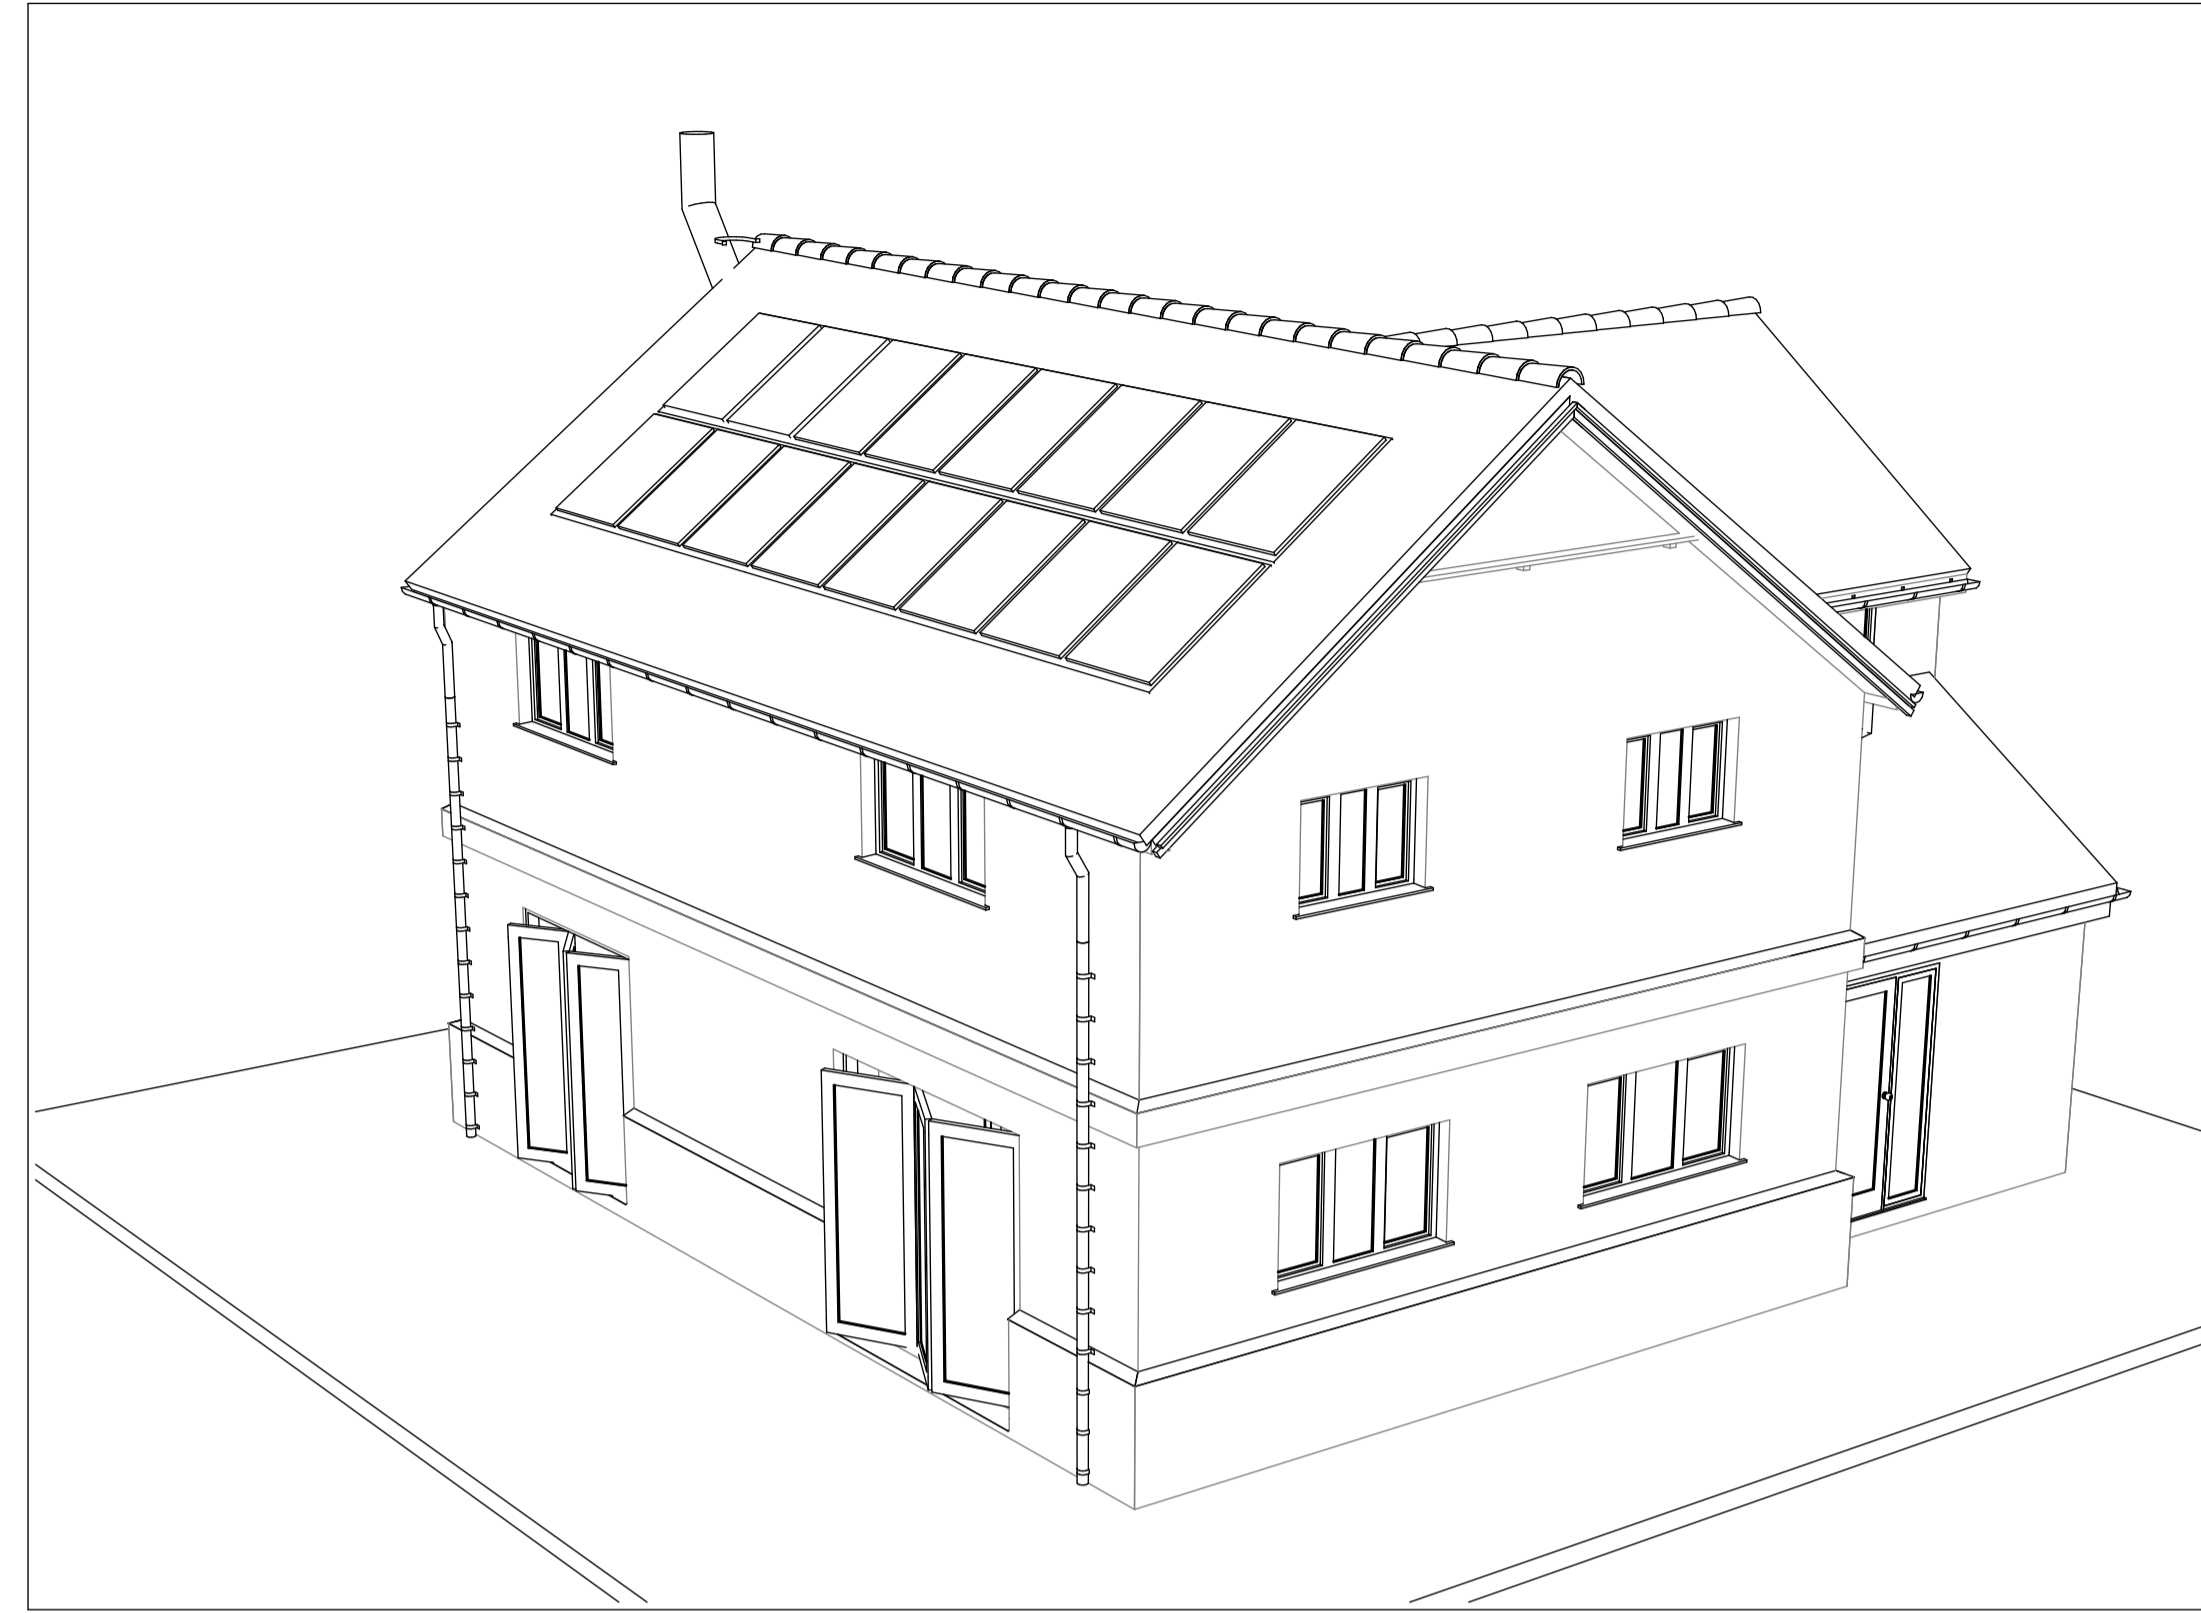

3D Front Elevation Perspective -Existing-
Scale: 1:20



3D Side Elevation -Perspective -Proposed-
Scale: 1:20

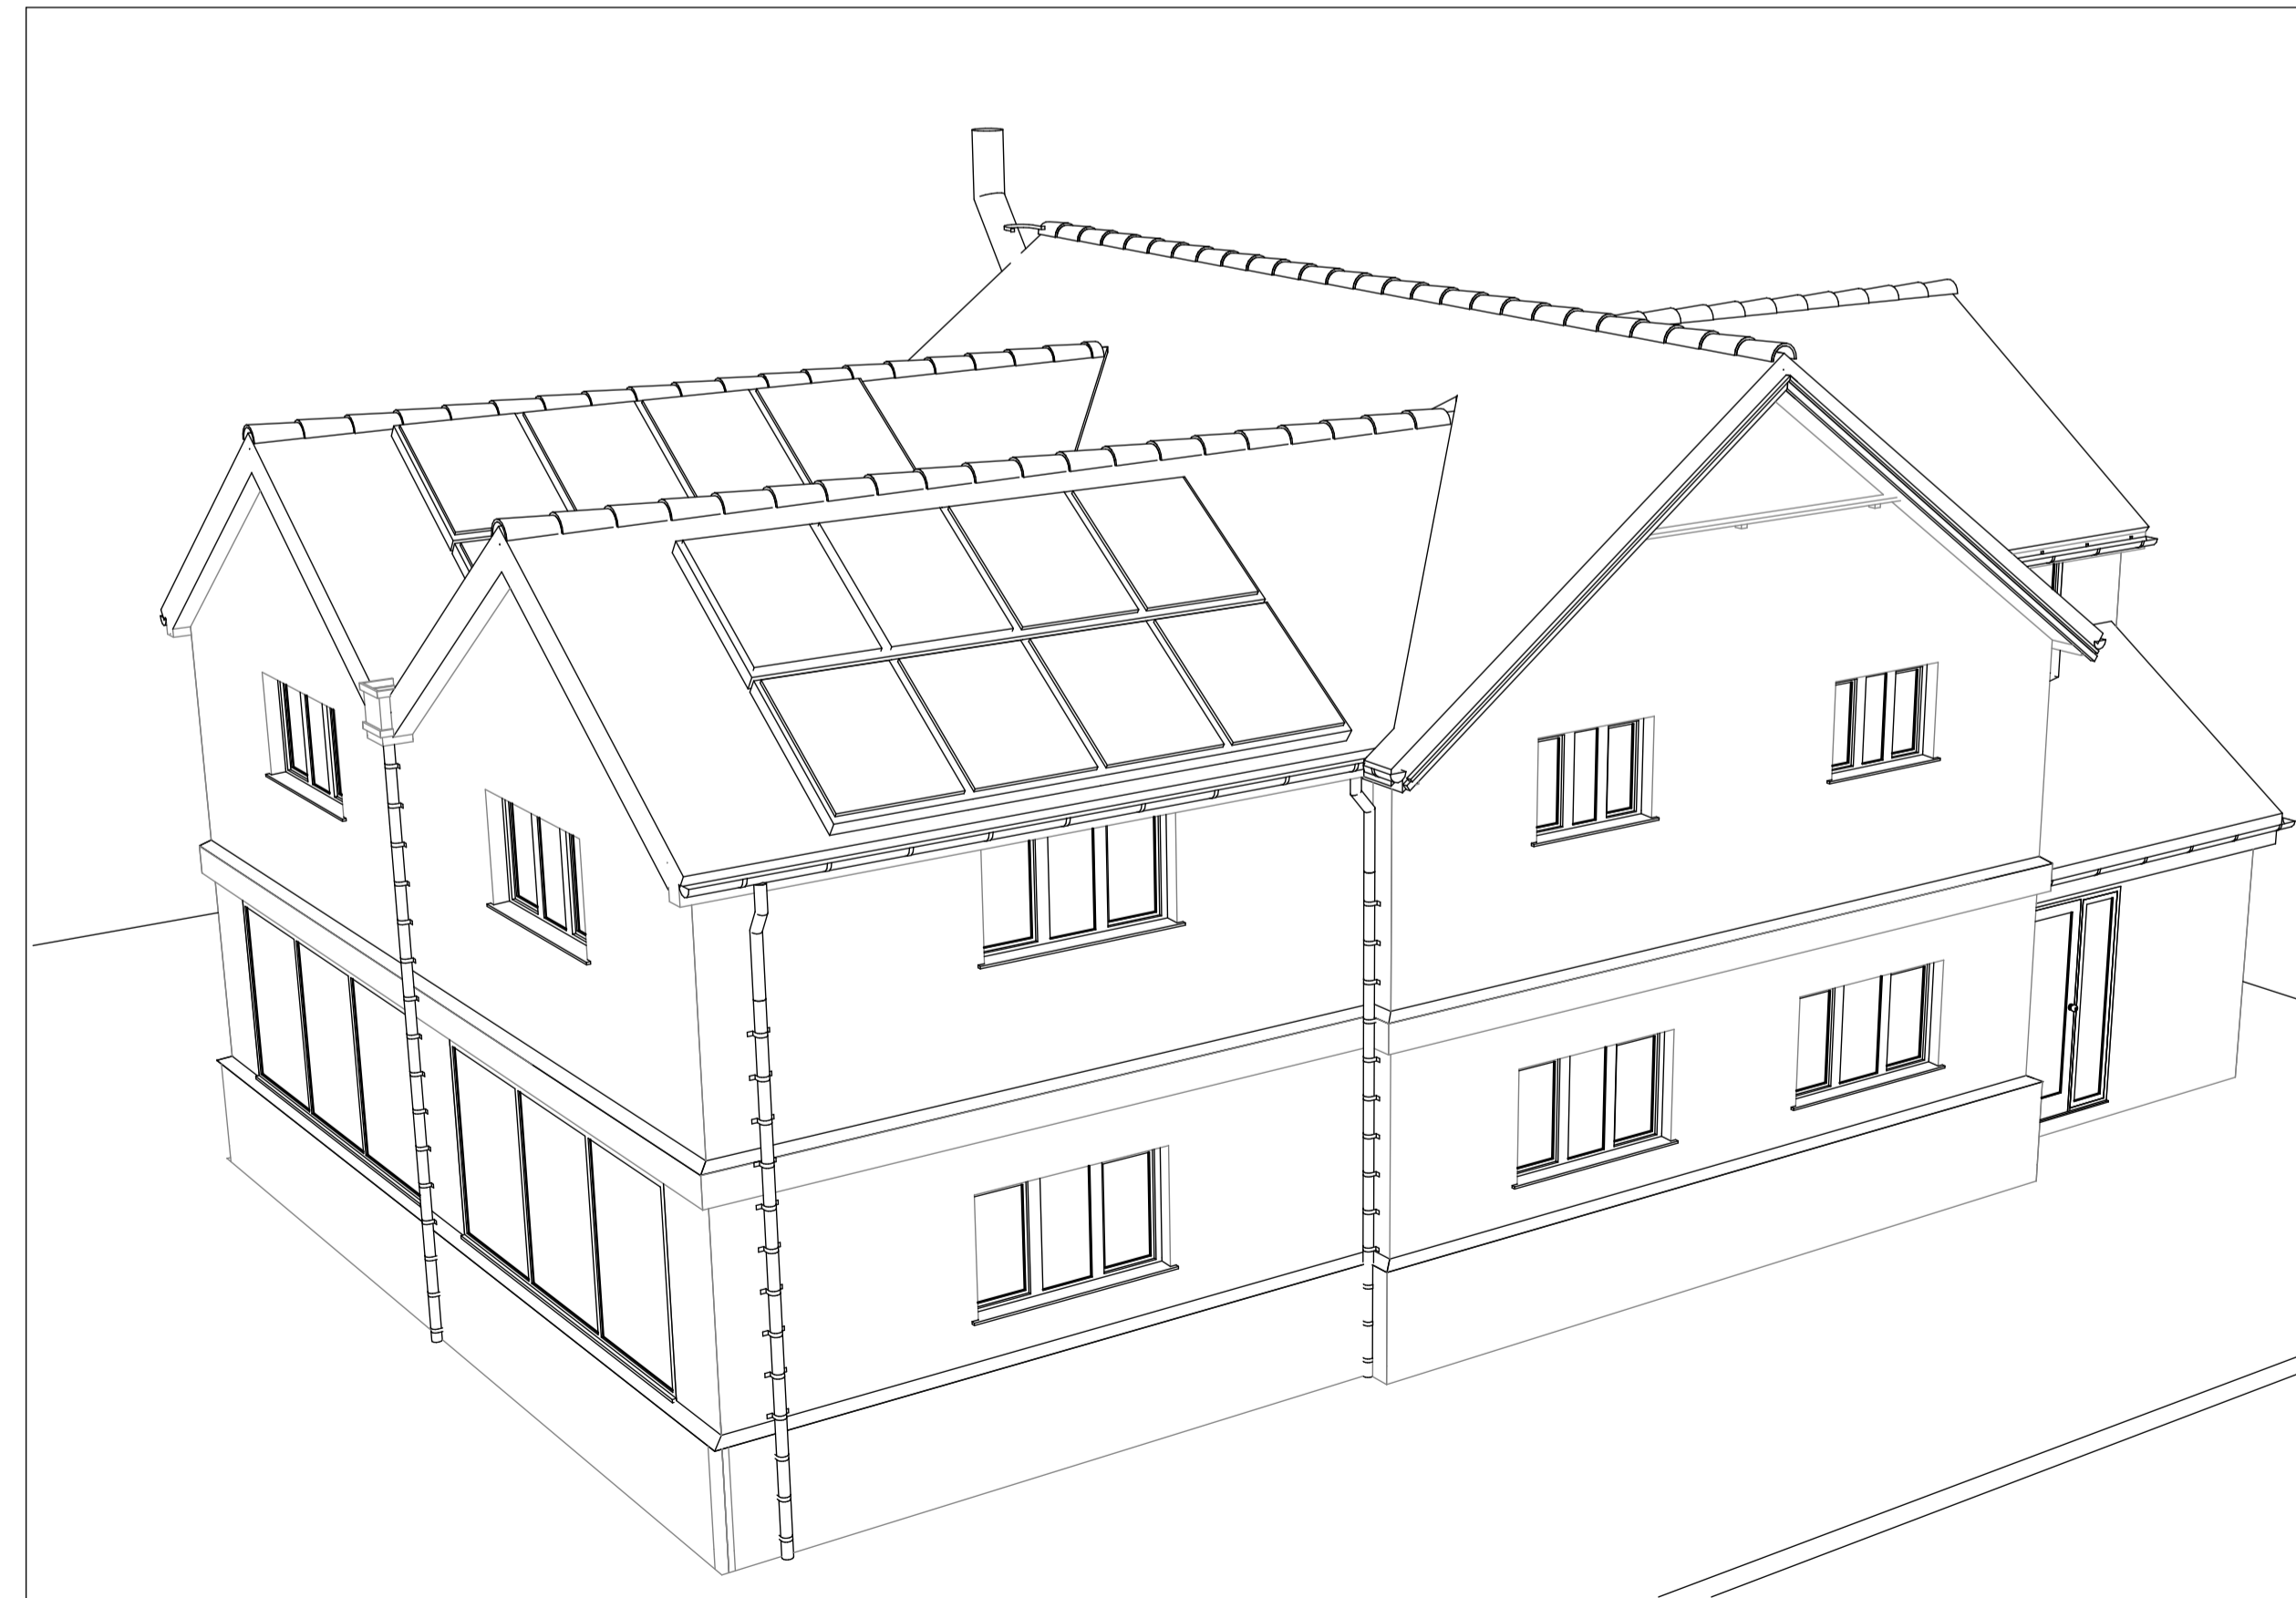

3D Front Elevation Perspective -Proposed-
Scale: 1:20

PL12 03.08.21 : bi-folding doors removed french doors added and structural engineers notes in red: mnl
PL11 27.07.21 : Updated generally from meeting last week: mnl
PL10 23.07.21 : Issued to client for approval: mnl

MNL DESIGNS LTD
5 Heather Close Thurston Bury St. Edmunds Suffolk IP31 3PX **tele:** 01359 232507 **Mo:** 07827 863 702 **e:** lewisnm52@gmail.com

client: **Mr. Jack & Mrs. Kayla Teagle**
job: **Clay Cottage Place Farm Rougham Bury St. Edmunds IP30 9LR**
drawing: **Existing & Proposed 3D Perspectives of the Property**
date: **05/08/21** dm: **mnl** job no.: **MNL381** dfg no.: **09** rev: **P12**
scale: **as shown**