



Existing First Floor Plan
Scale: 1:50

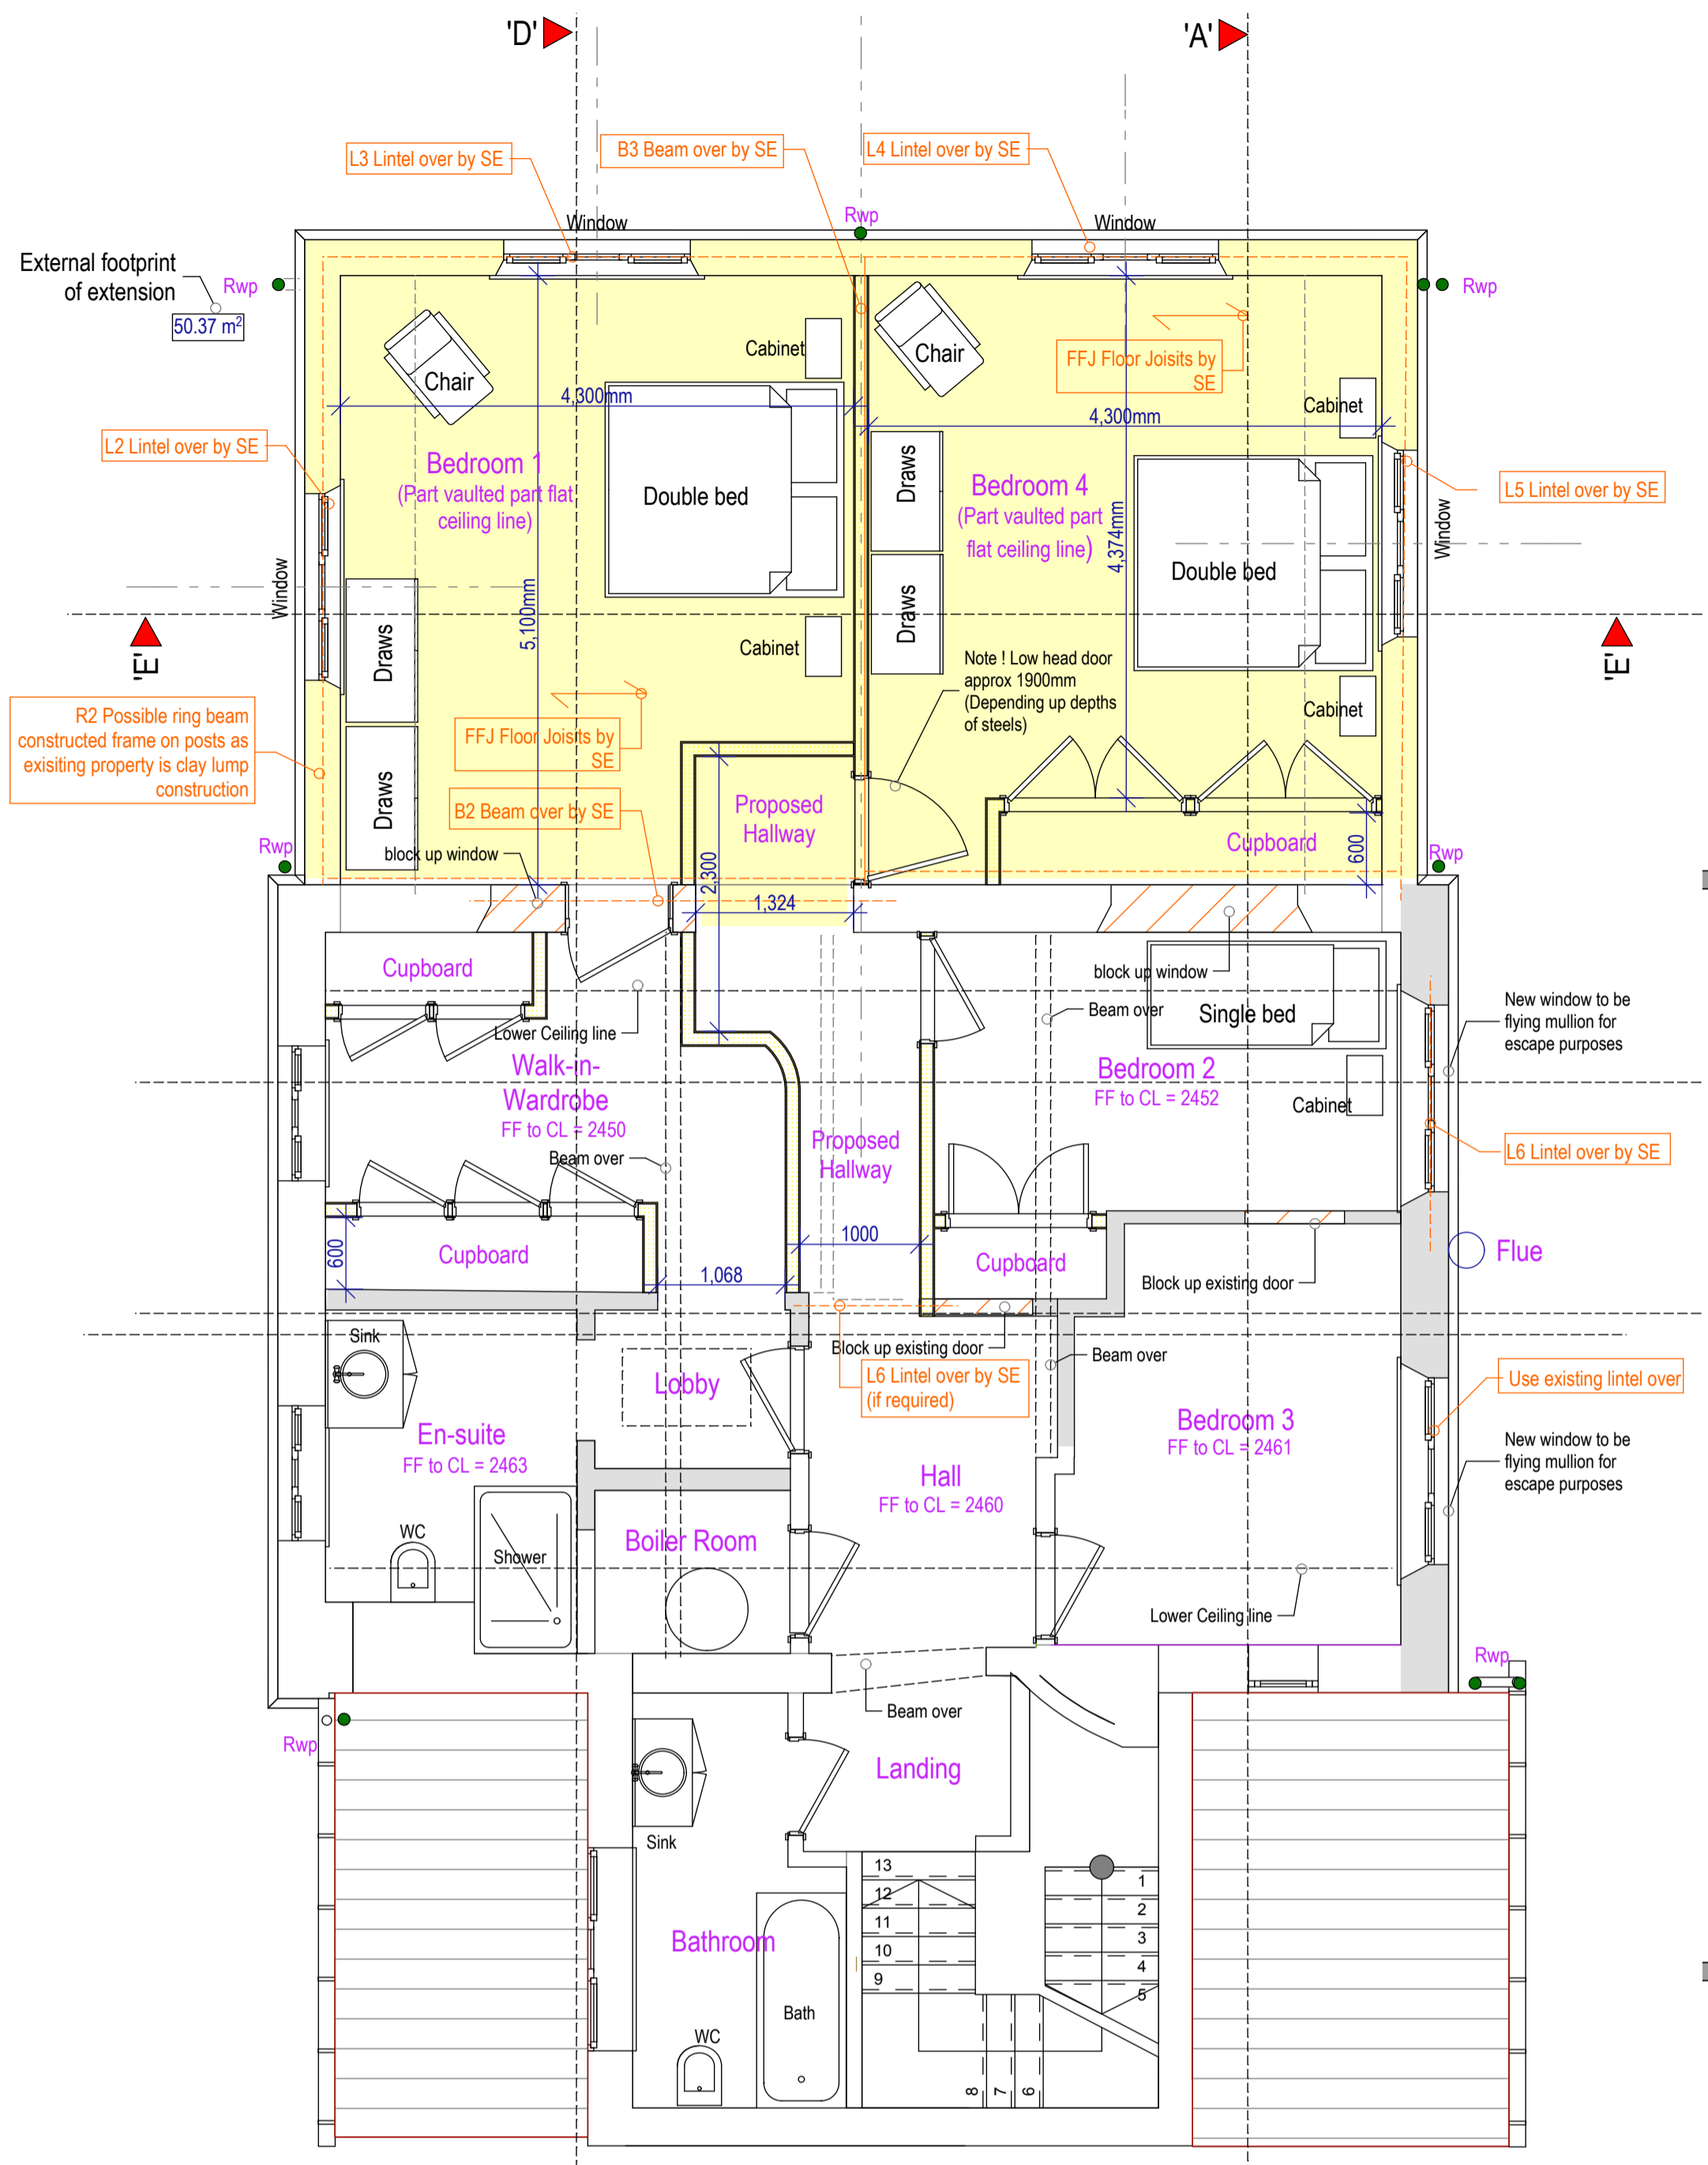


Proposed First Floor Plan
Scale: 1:50

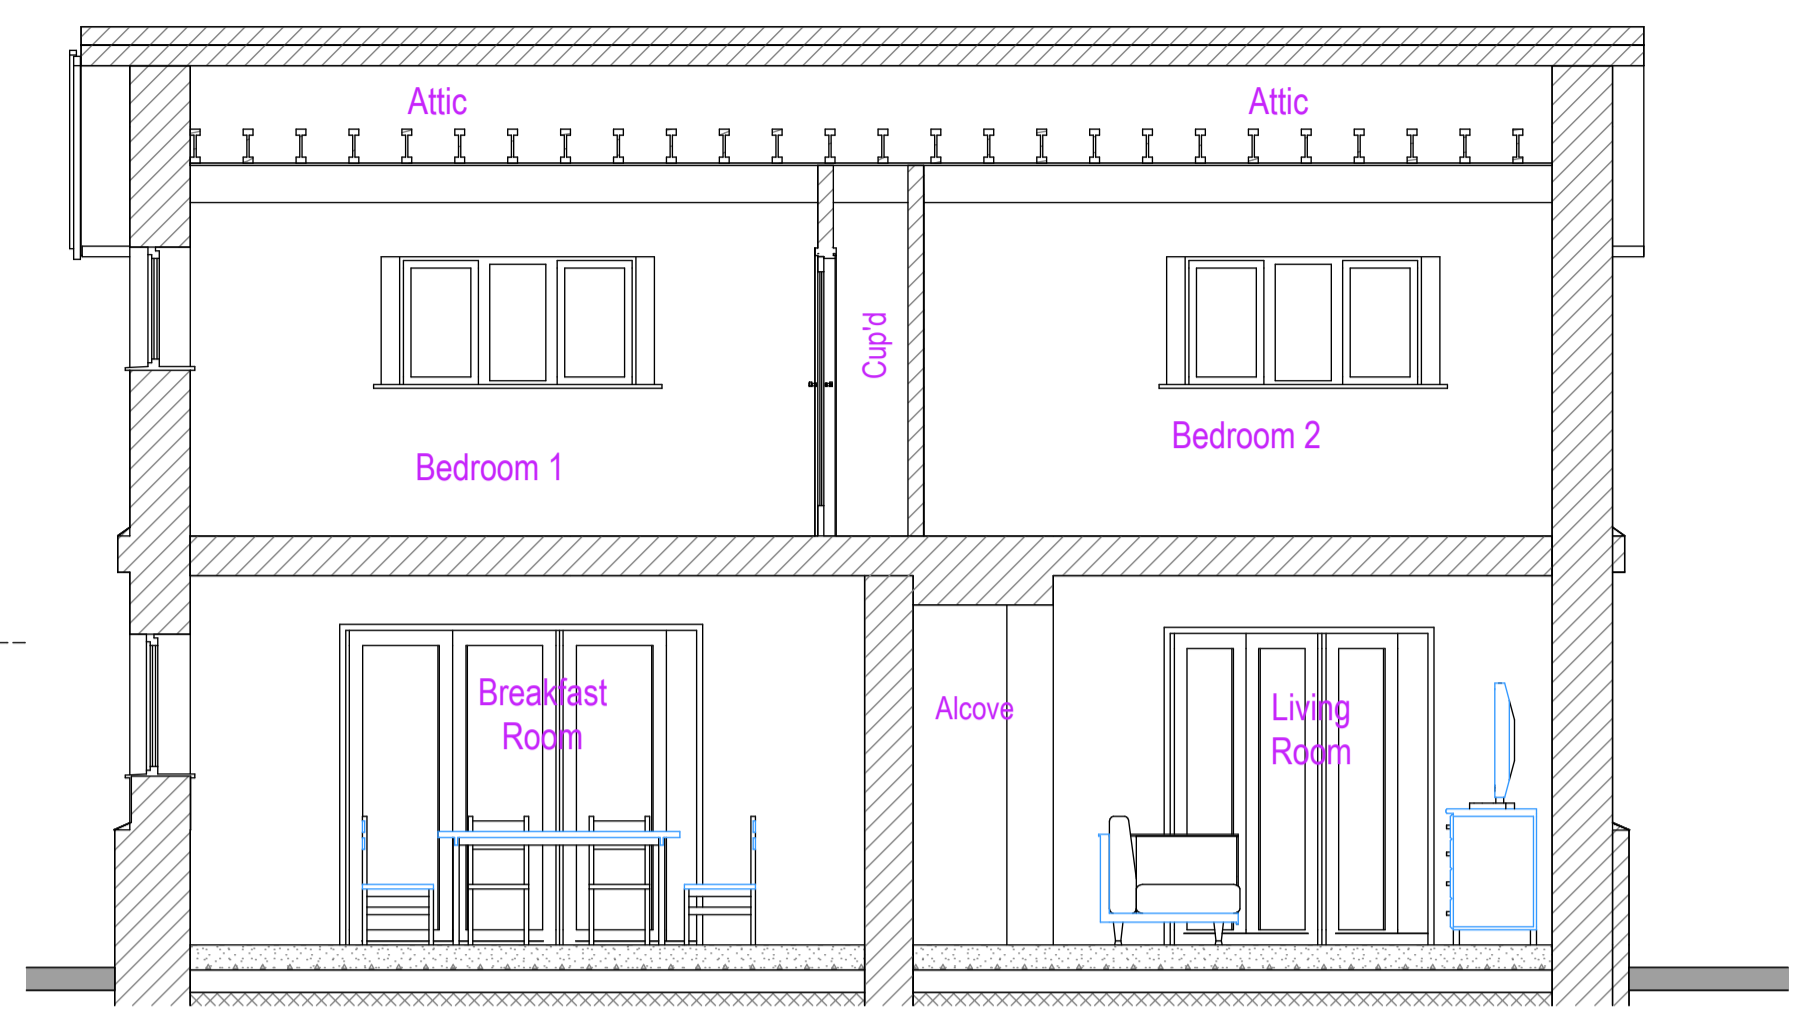

Section 'B'-'B' -Existing
Scale: 1:50 @ A1 Print



Section 'B'-'B' -Proposed
Scale: 1:50 @ A1 Print

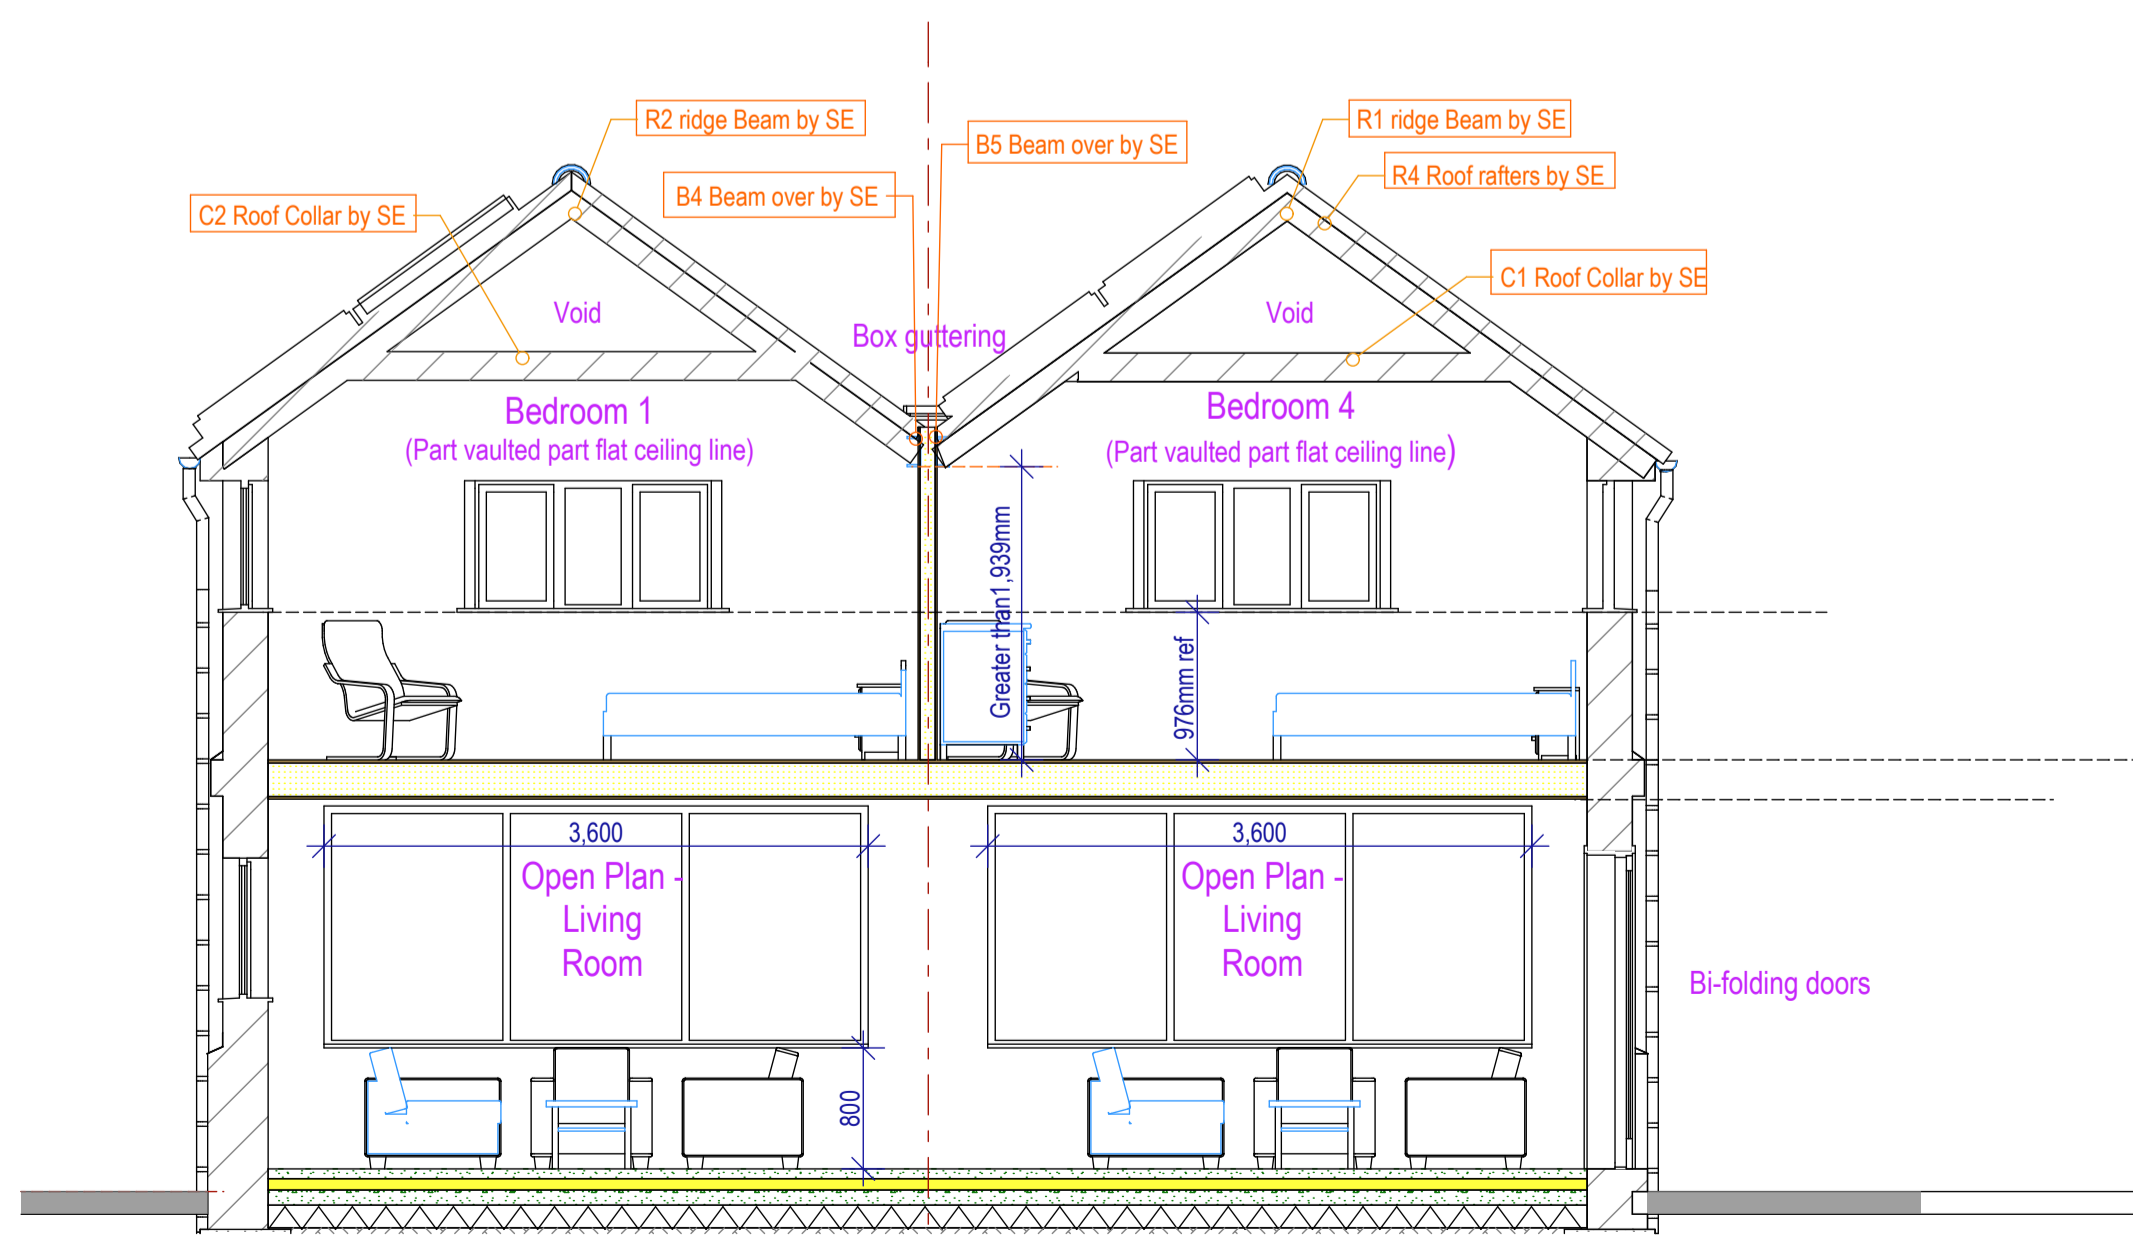

Section 'E'-'E' -Proposed
Scale: 1:50 @ A1 Print

PL2 03.08.21 : bi-folding doors removed french doors added and structural engineers notes in red: mnl
 PL1 27.07.21 : Updated generally from meeting last week: mnl
 PL0 14.07.21 : Issued to client for approval: mnl

MNL DESIGNS LTD
 5 Heather Close Thurston Bury St. Edmunds Suffolk IP31 3PX tele: 01359 232507 Mo: 07827 683 702 e: lewisnm521@gmail.com

client:	job:	drawing:
Mr. Jack & Mrs. Kayla Teagle	Clay Cottage Place Farm Rougham Bury St. Edmunds IP30 9LR	Existing & Proposed First Floor Plan and Section 'B'-'B' Views
scale:	date:	drg. no.:
as shown	03/08/21	MNL381
		rev.:
		PL2