

NOTES


ALL DIMENSIONS TO BE CHECKED ON SITE PRIOR TO THE COMMENCEMENT OF CONSTRUCTION and ANY DISCREPANCY REPORTED TO THE ARCHITECT and ENGINEER

THIS DRAWING IS TO BE READ IN CONJUNCTION WITH THE ARCHITECTS and OTHER ENGINEERS DRAWINGS TOGETHER WITH THE SPECIFICATION

DO NOT SCALE OFF OF THIS DRAWING



Existing Ground Floor Plan

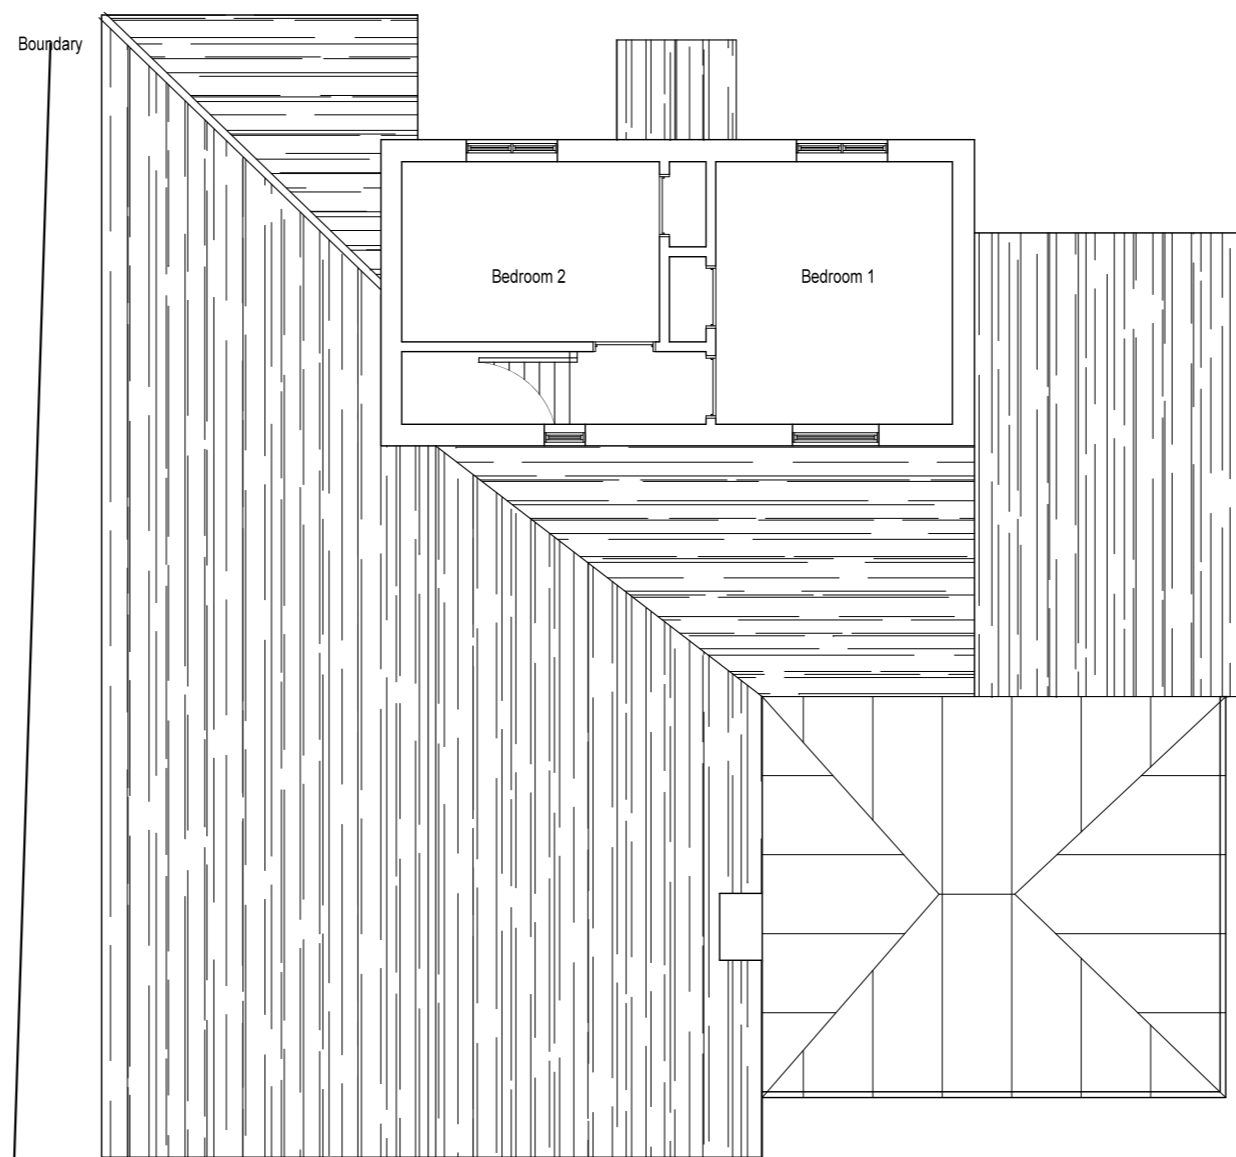


Existing First Floor Plan




Location/block Plan Scale at 1/1250

Scale at 1-100 @ A2

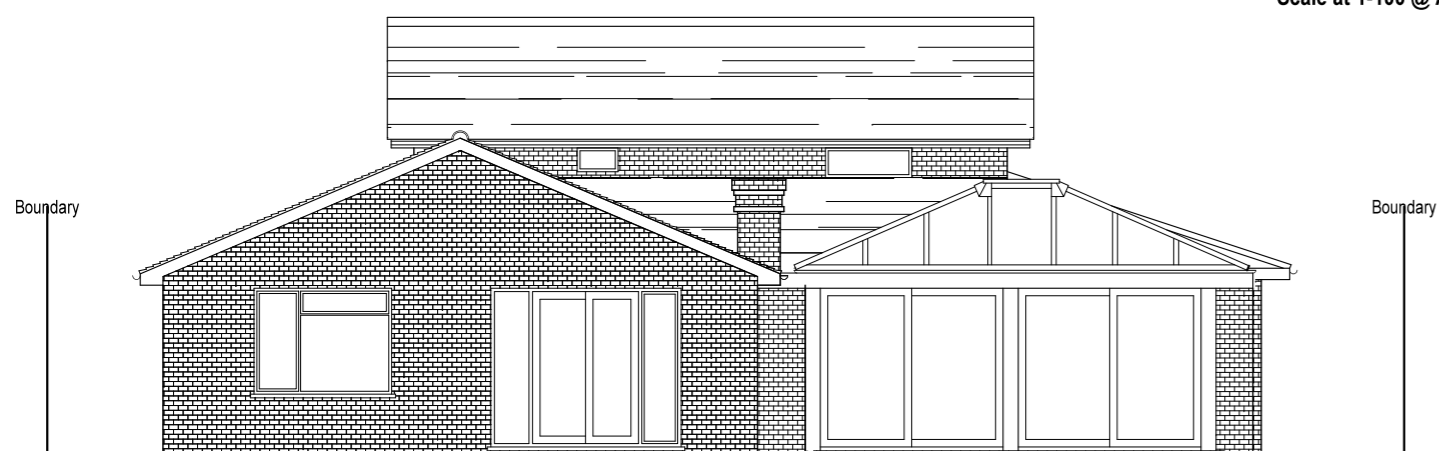

Existing Rear Elevation

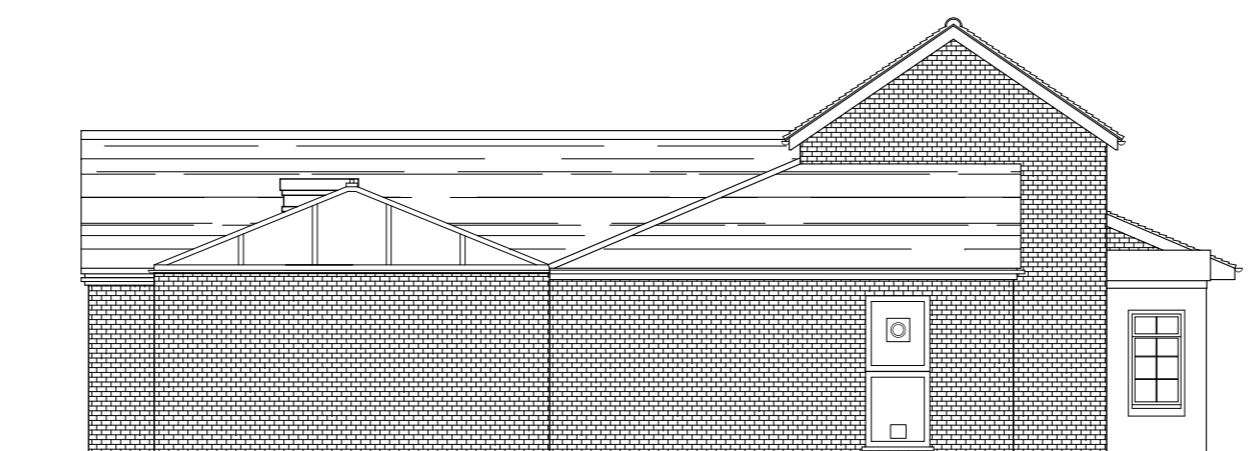


Existing Side Elevation



Existing Front Elevation



Existing Side Elevation

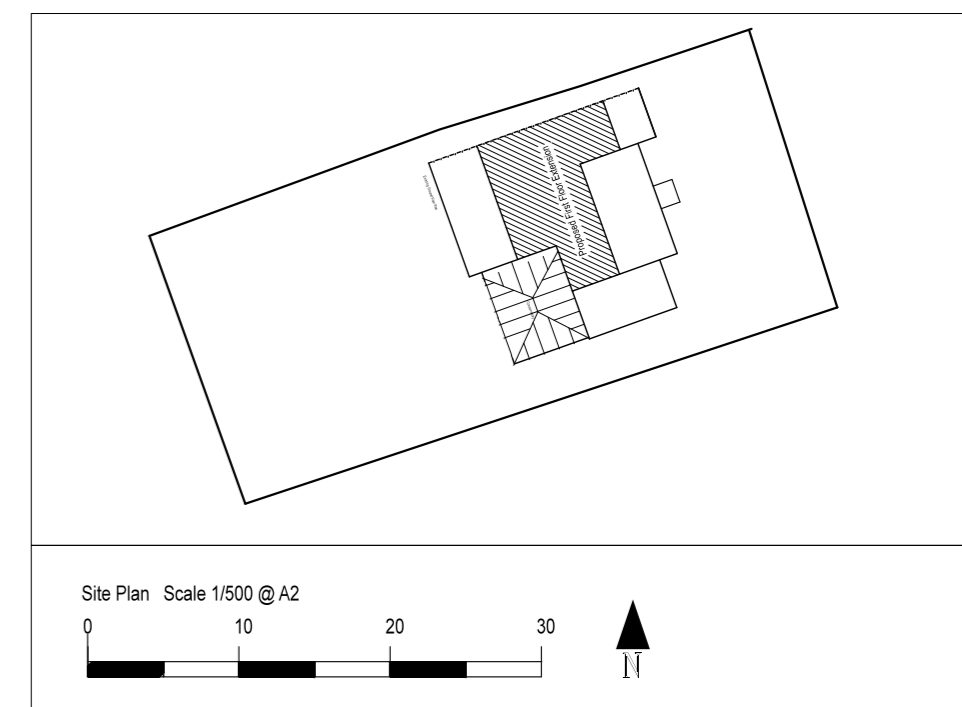

Site Plan Scale 1/500 @ A2

Client: Mr & Mrs Abraham

Address: Yew Cottage
School Road
Rowledge
Hants. GU104BW

Title: Existing Plans & Elevations
Site and Location plan
FOR PROPOSED FIRST FLOOR REAR
AND SIDE EXTENSION

Scale: 1/100 @ A2 Date: Aug 2021

Issue: 20/08/2021 Drawing Number: #01001

P/08/01/01

Copyright