


ELEVATION E3 (SOUTH)

ELEVATION E2 (EAST)

ELEVATION E4 (WEST)

ELEVATION E1 (NORTH)

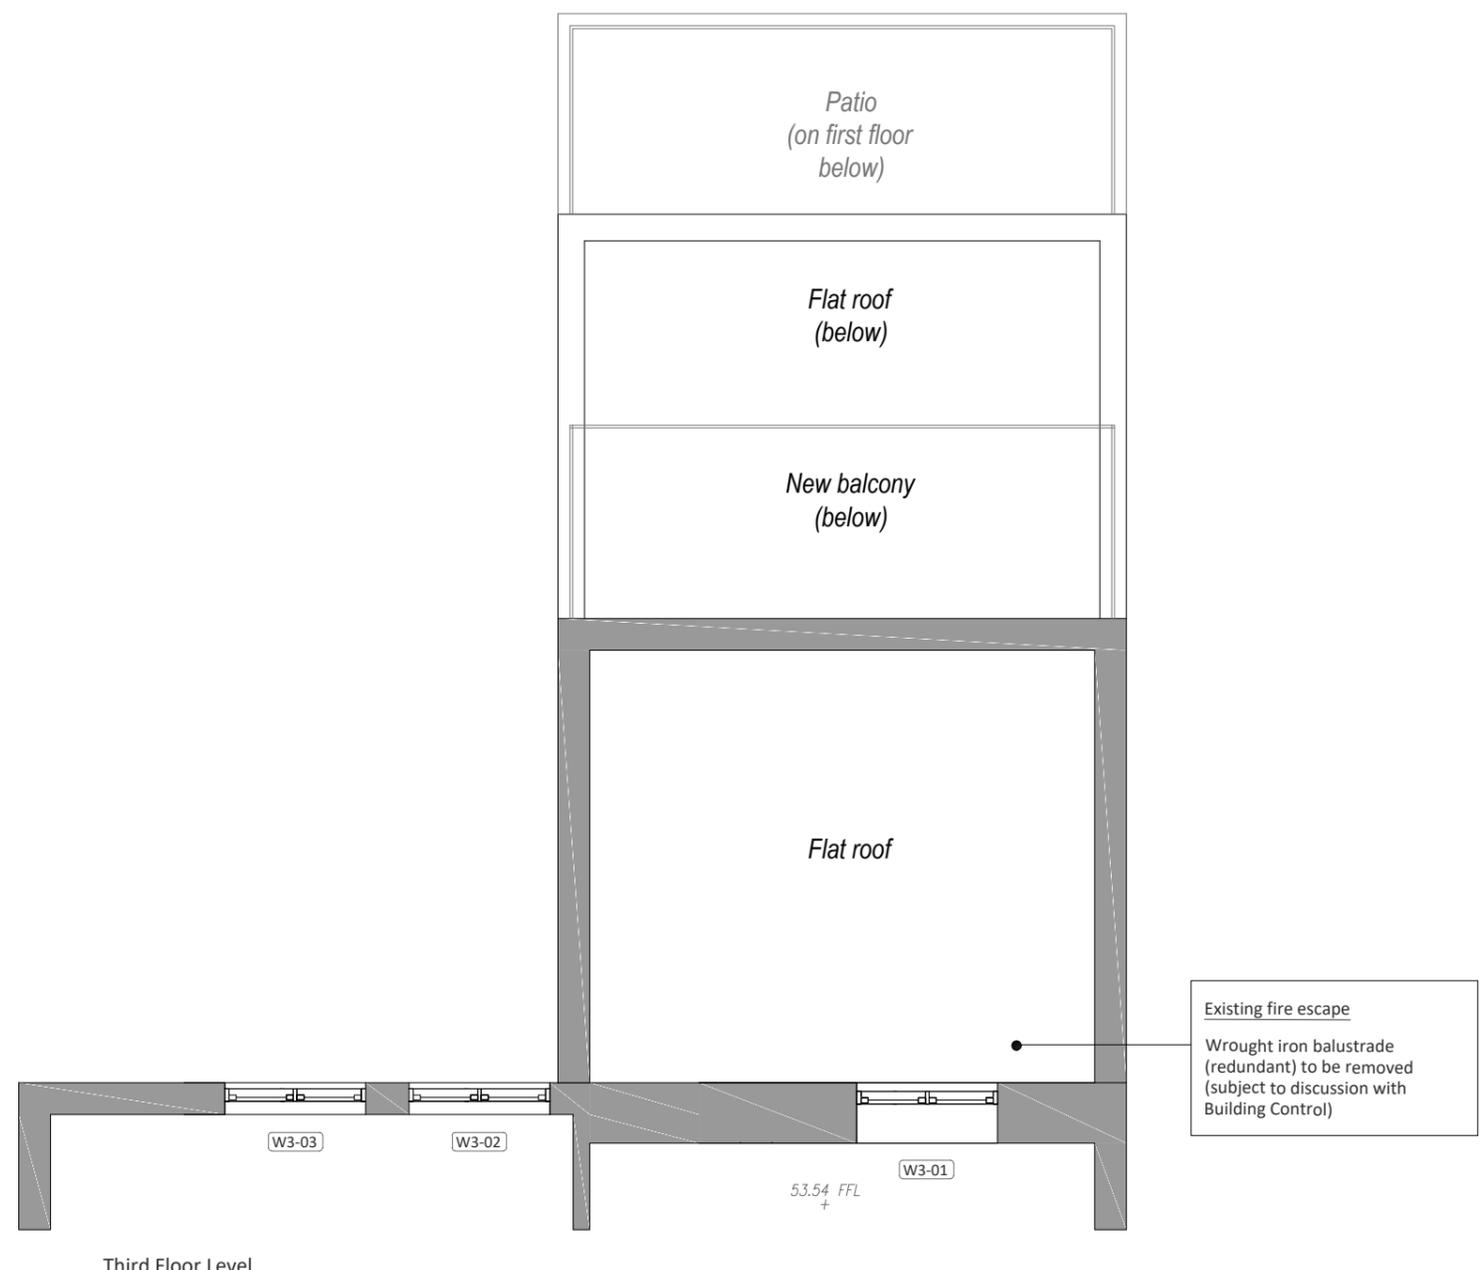


PLEASE NOTE:
 THE INFORMATION USED TO PRODUCE THESE DRAWING IS BASED ON MEASURED SURVEY SUPPLIED BY OTHERS; HERITAGE ARCHITECTURE CAN NOT BE HELD RESPONSIBLE FOR ANY INACCURACIES THAT MAY EXIST. PLEASE DO NOT SCALE FROM THE DRAWINGS. ALL DIMENSIONS SHOULD BE VERIFIED ON SITE. ANY INCONSISTENCIES SHOULD BE REPORTED TO THE PROJECT ARCHITECT.

PLEASE NOTE THAT THE AOD LEVELS SHOWN ON THE DRAWING SHOULD BE INTERPRETED AS INDICATIVE ONLY AS NO DEDICATED MEASURED SURVEY WAS UNDERTAKEN AS PART OF THIS PLANNING SUBMISSION. THE LEVELS HAVE BEEN TAKEN FROM DRAWINGS PREPARED BY OTHERS CIRCA 2008. IT IS LIKELY THAT THEY ARE REASONABLY ACCURATE SINCE NO BUILDING WORKS HAVE OCCURRED SINCE THIS TIME BUT WE CANNOT GUARANTEE 100% ACCURACY.

KEY:
 W2-01 DENOTES WINDOW NUMBERS
 D2-01 DENOTES DOOR NUMBERS

Third Floor Plan - As Proposed
 Scale 1:50

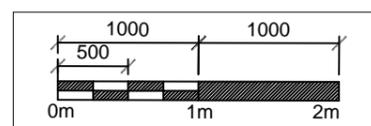

Job Title 3 HYDE PARK PLACE, FLAT 2	Drawing Title Third Floor Plan (As proposed)										STEPHEN LEVRANT HERITAGE ARCHITECTURE 62 British Grove, London, W4 2NL E: info@heritagearchitecture.co.uk T: 020 8748 5501
	Drawing Number 301	Date 09/2021	Scale 1:50	Size A3	Rev. -						