


01 Existing Kitchen & Utility Plan



03 Existing Part North West Elevation

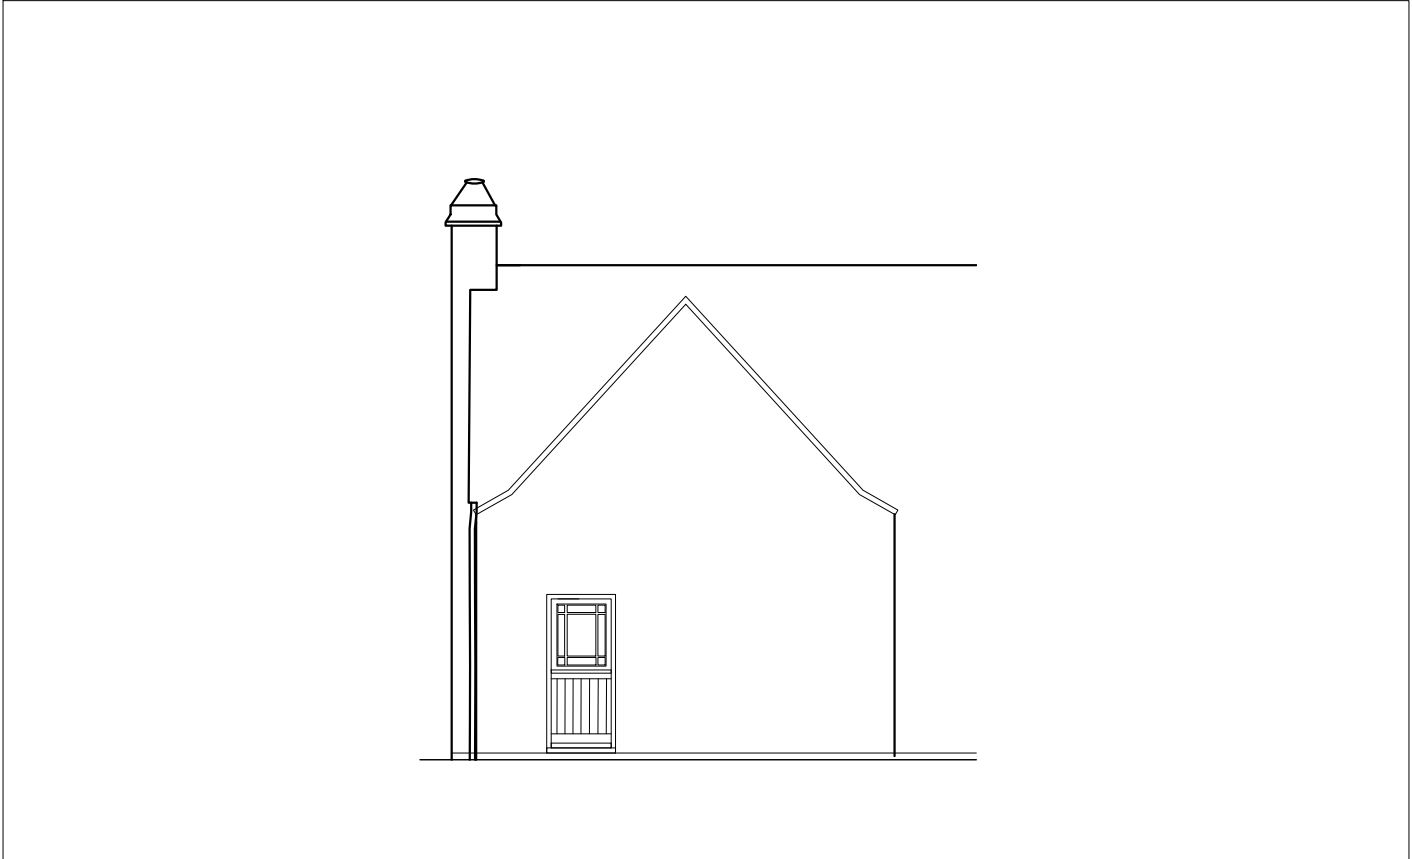

02 Existing South East Elevation



04 Existing North East Elevation



notes	Key	rev	description		date	9 The Common, Siddington Cirencester, GL7 6EY t: 07949 946798 e: info@rixonarchitects.com job title Glovers Cottage, Chedworth	RIXON ARCHITECTS	drawing title / location Existing Plan & Elevations		drawn by JR
		-	Issued for Planning		17.09.2021			status INFORMATION	scale 1:100 @ A3	checked by JR
								project number 2121	drawing number 02	revision -