



01 Proposed Kitchen & Utility Plan



03 North West Elevation

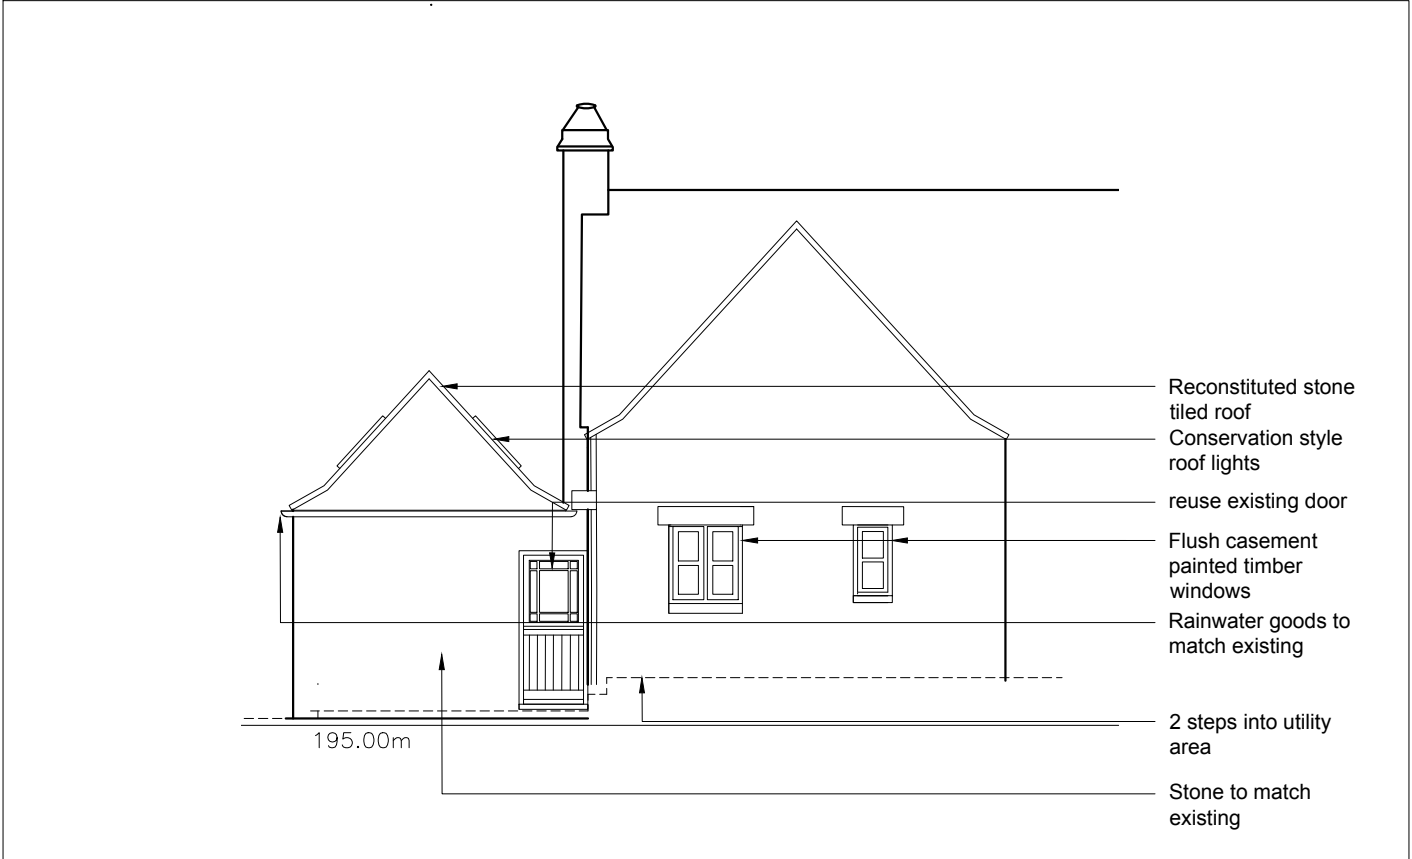

02 Proposed South East Elevation

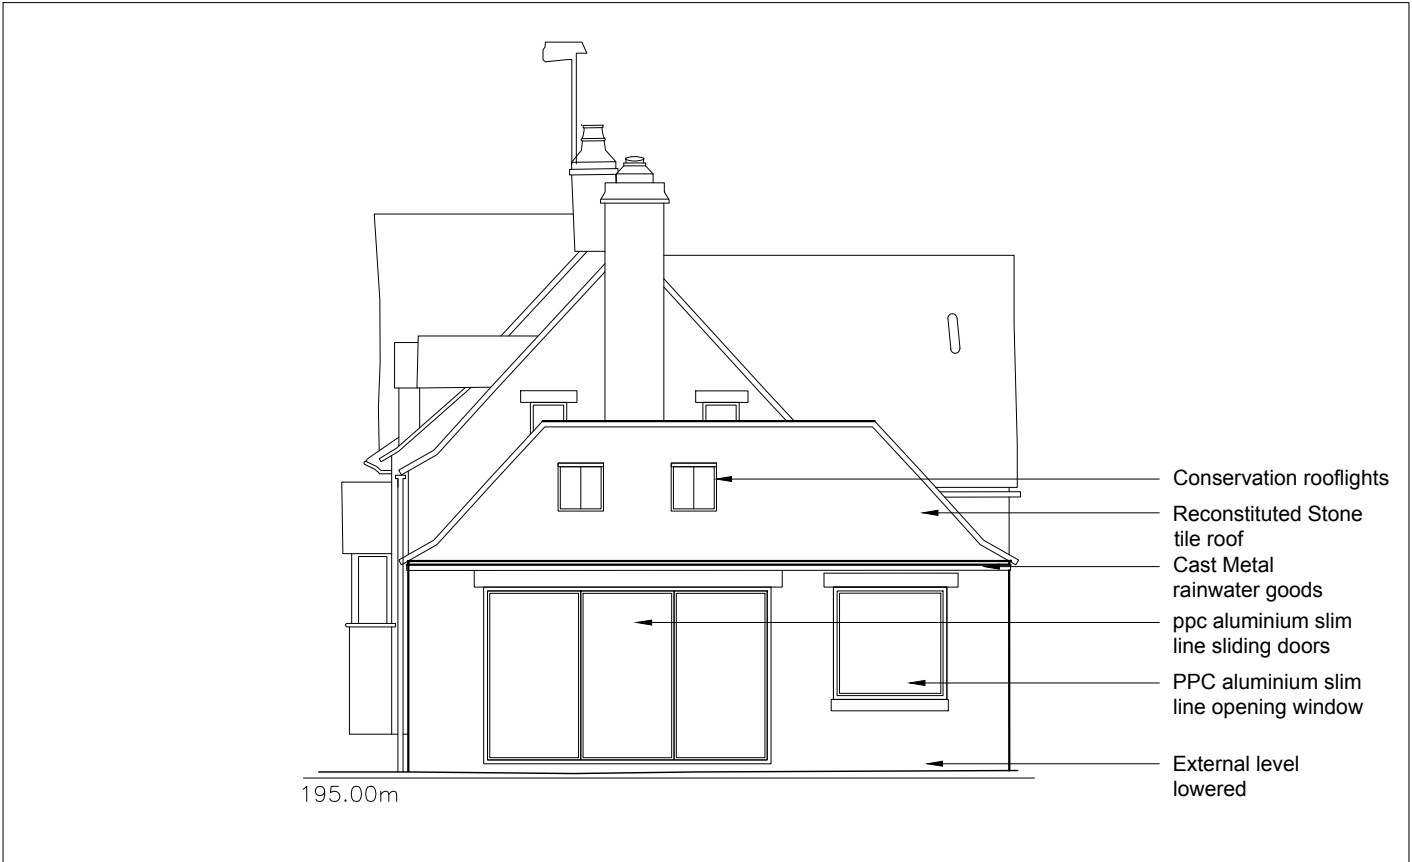

04 Proposed North East Elevation

notes	Key	rev	description		date	9 The Common, Siddington Cirencester, GL7 6EY t: 07949 946798 e: info@rixonarchitects.com job title Glovers Cottage, Chedworth	RIXON ARCHITECTS	drawing title / location Proposed Plan & Elevations		drawn by JR	
		A	Information		29-07-21			status	scale	checked by	
		B	Information		23-08-21			INFORMATION	1:100 @ A3	JR	
		C	Planning		01-09-21			project number	drawing number	revision	
		D	Planning		06-09-21			2121	08	E	
		E	Planning		06-09-21						