




The copyright of the design remains with John Jenkins Architectural Designs limited and may not be reproduced without the company's prior written consent.
All dimensions are to be checked on site and any discrepancies notified immediately.
Do not scale from this drawing for Constructional purposes.

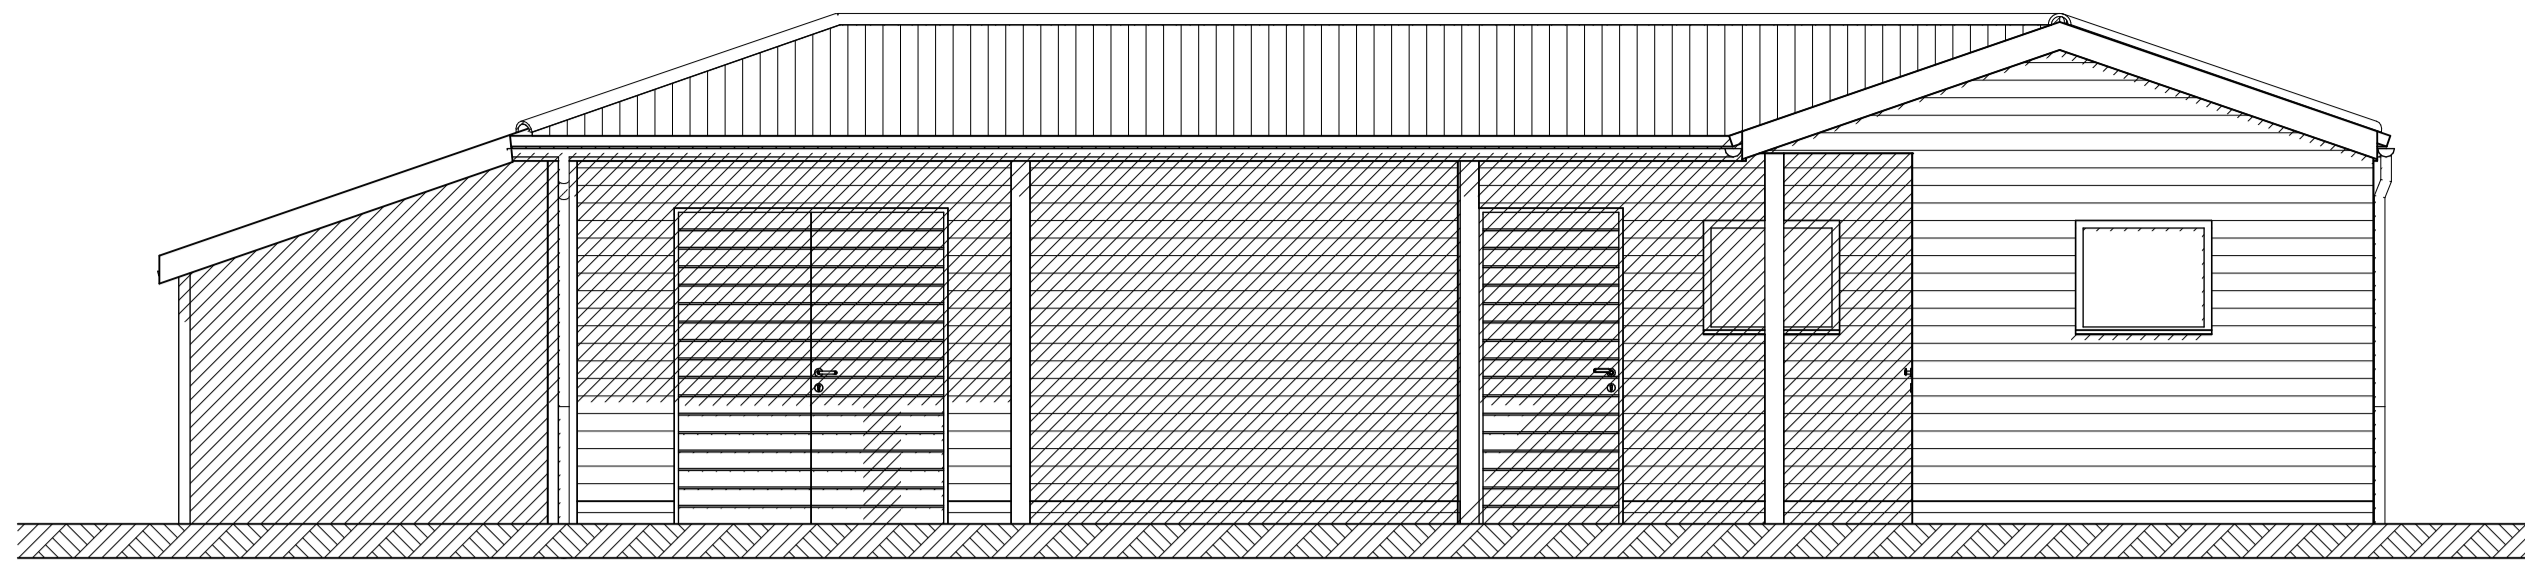


North elevation existing

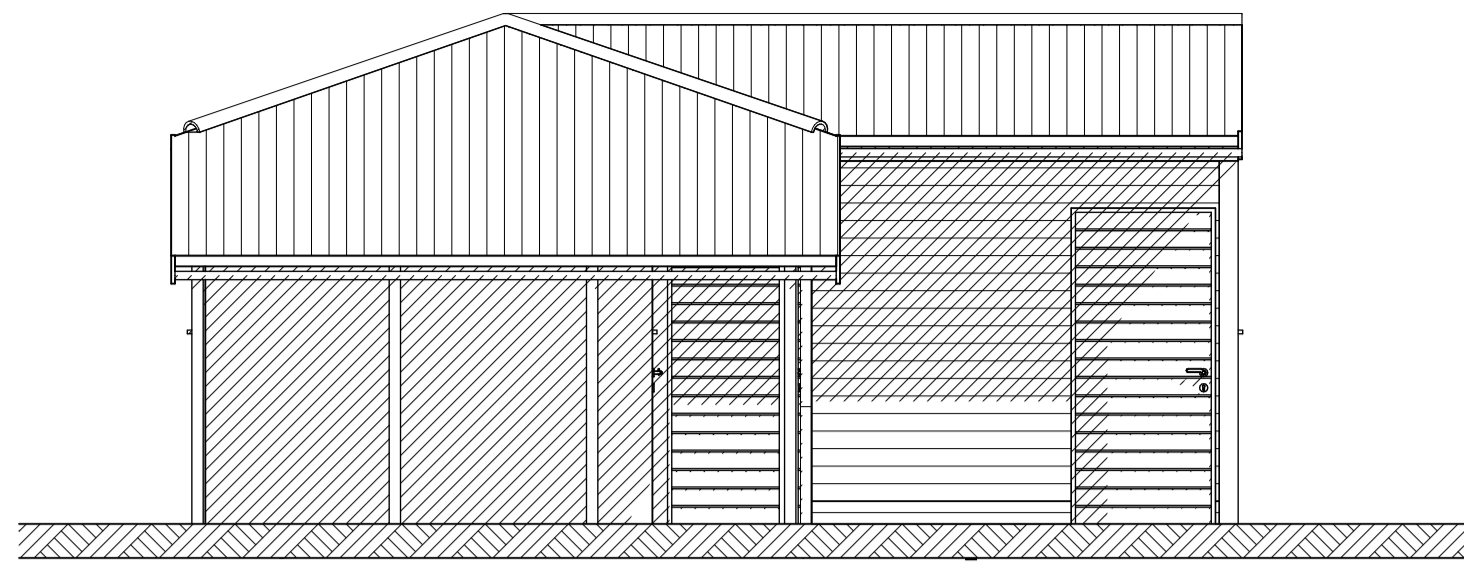


East elevation existing

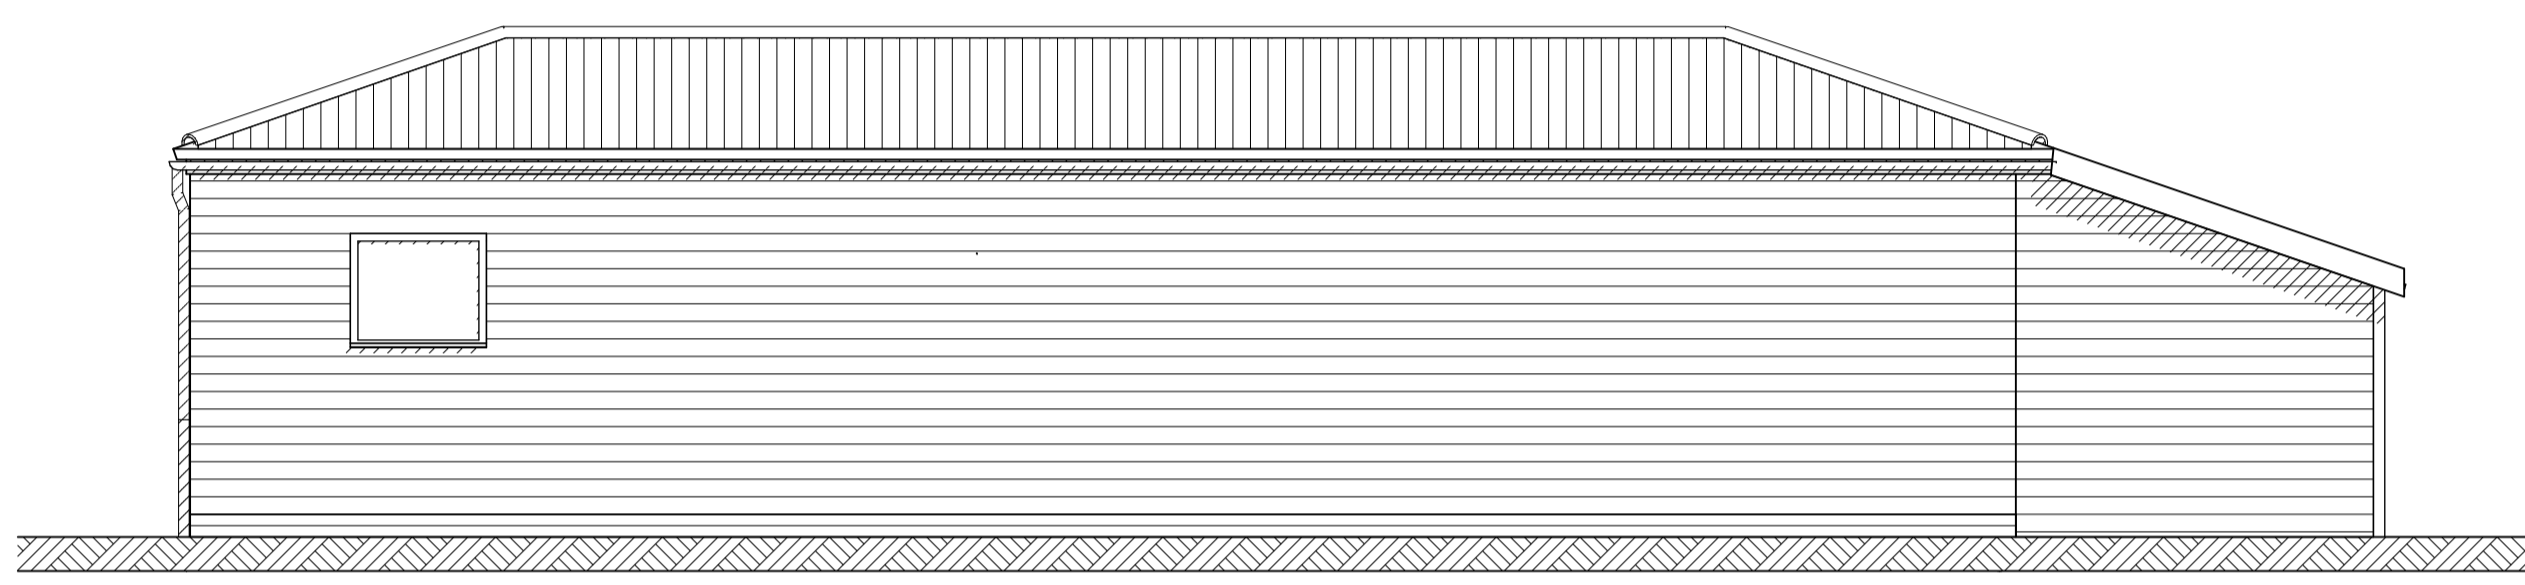


South elevation existing

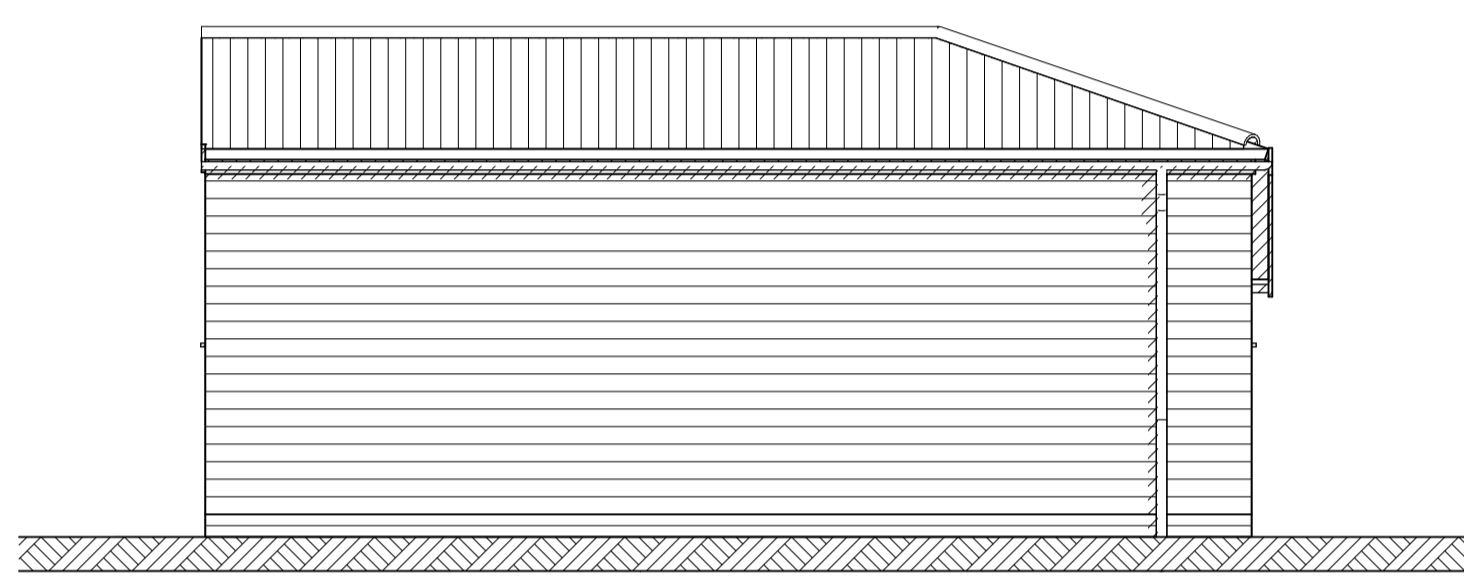


West elevation existing

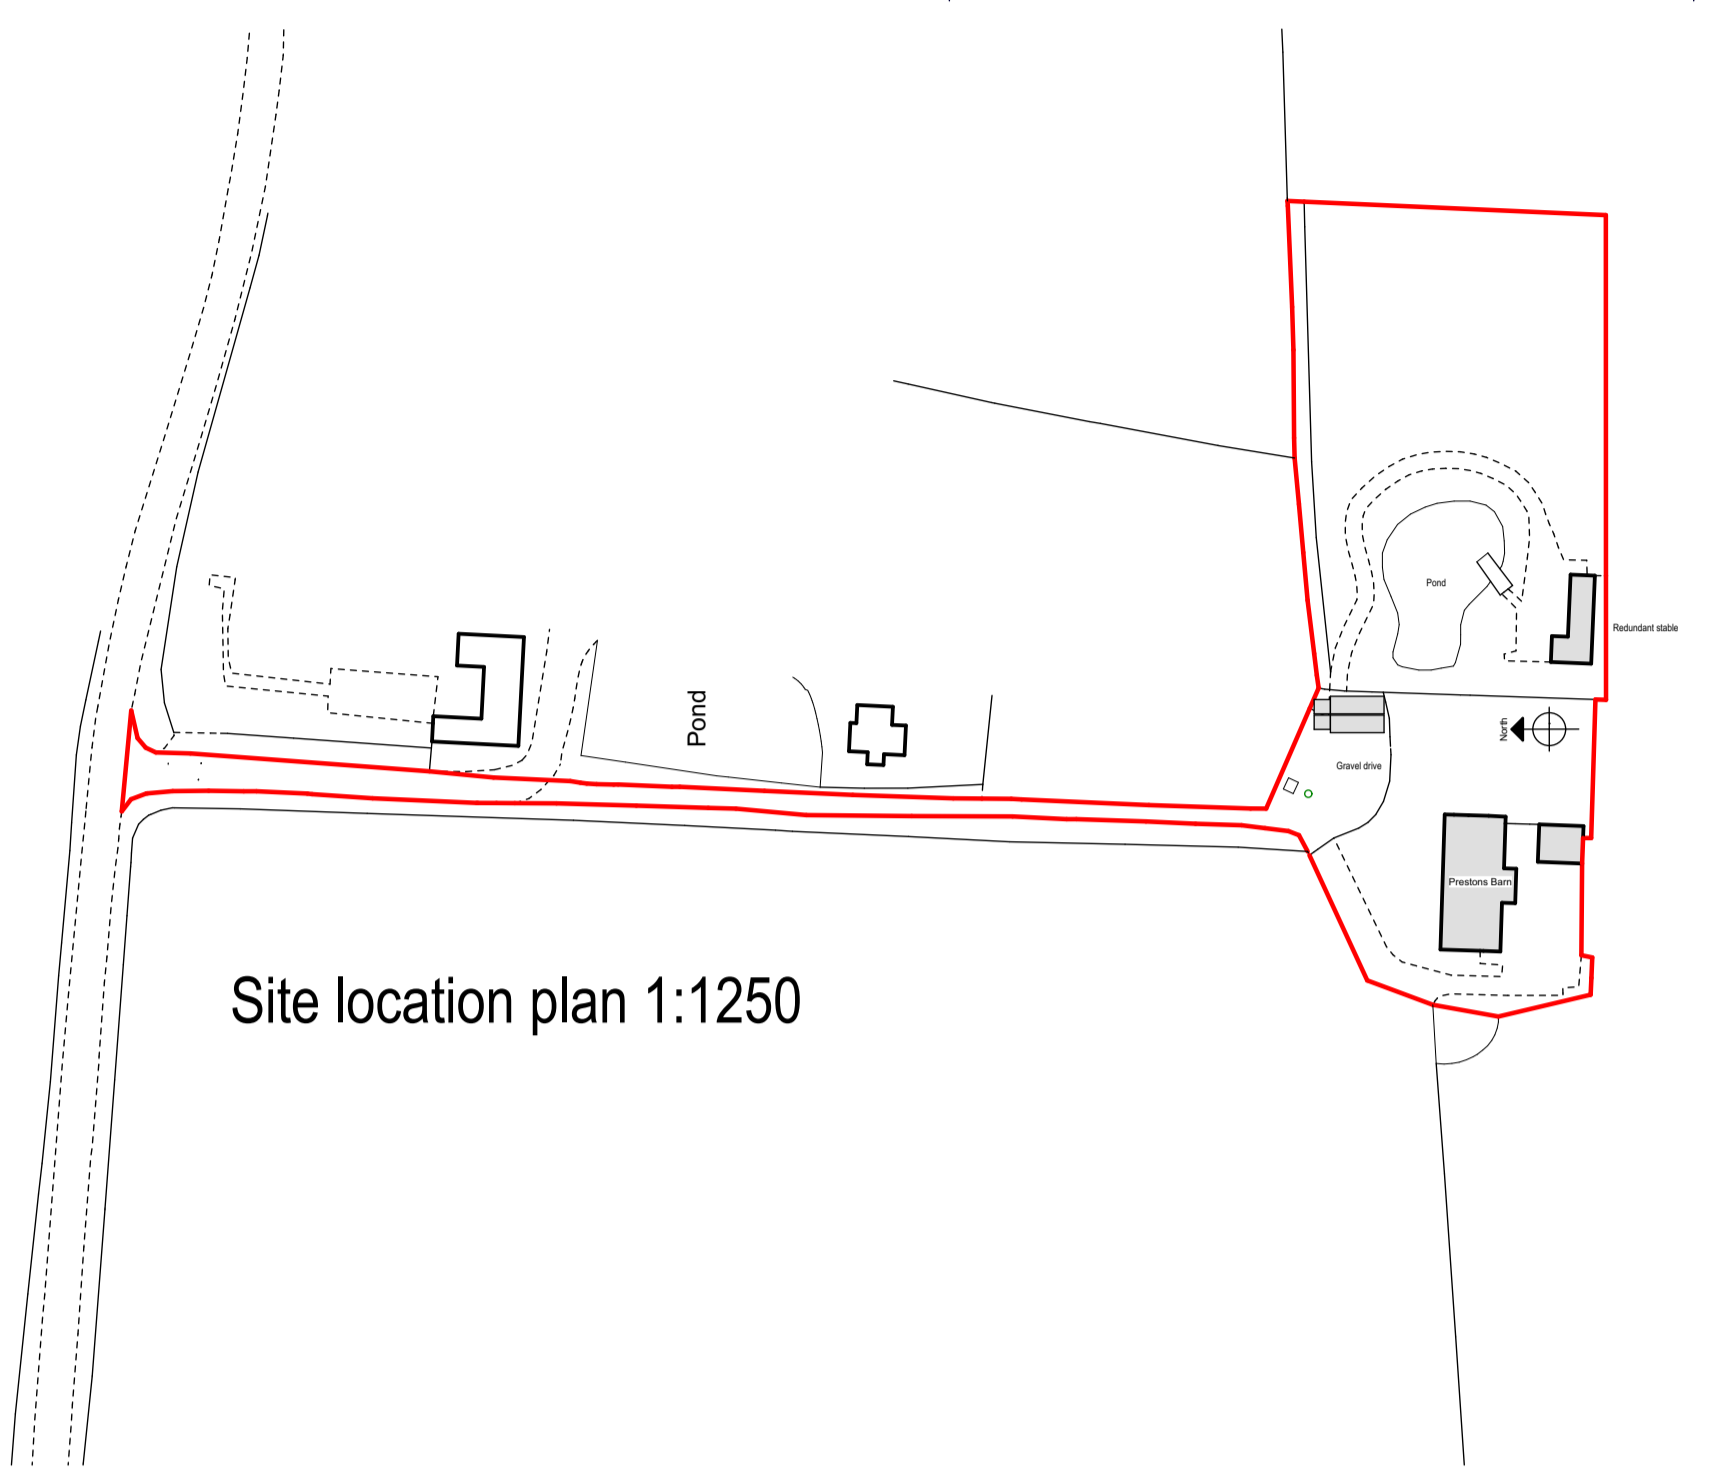



Site location plan 1:1250

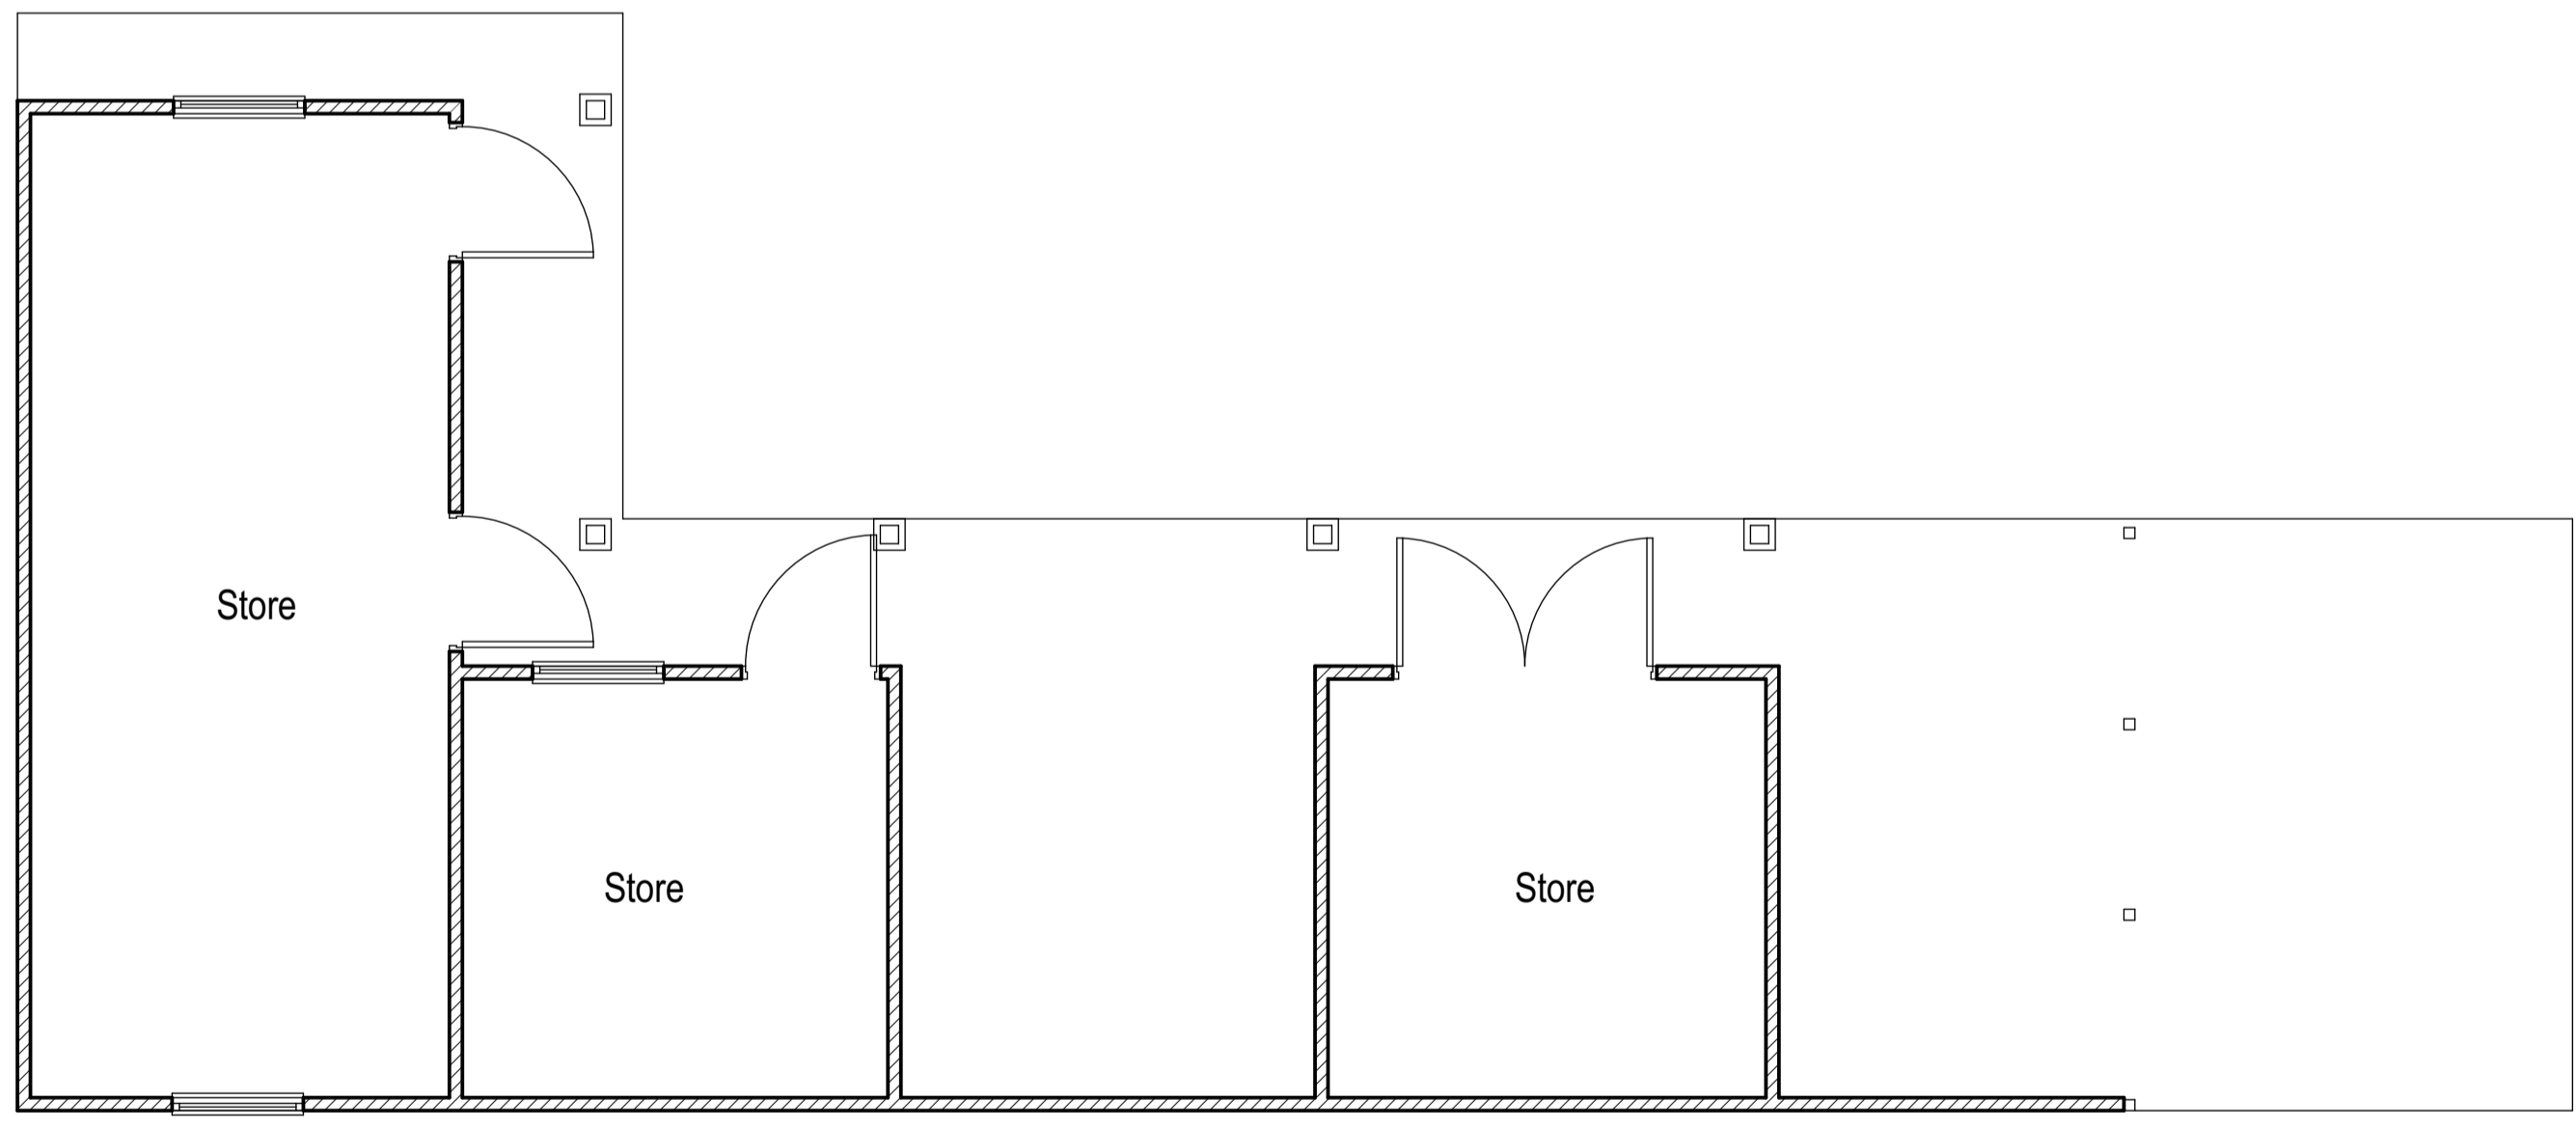

Ground floor plan existing

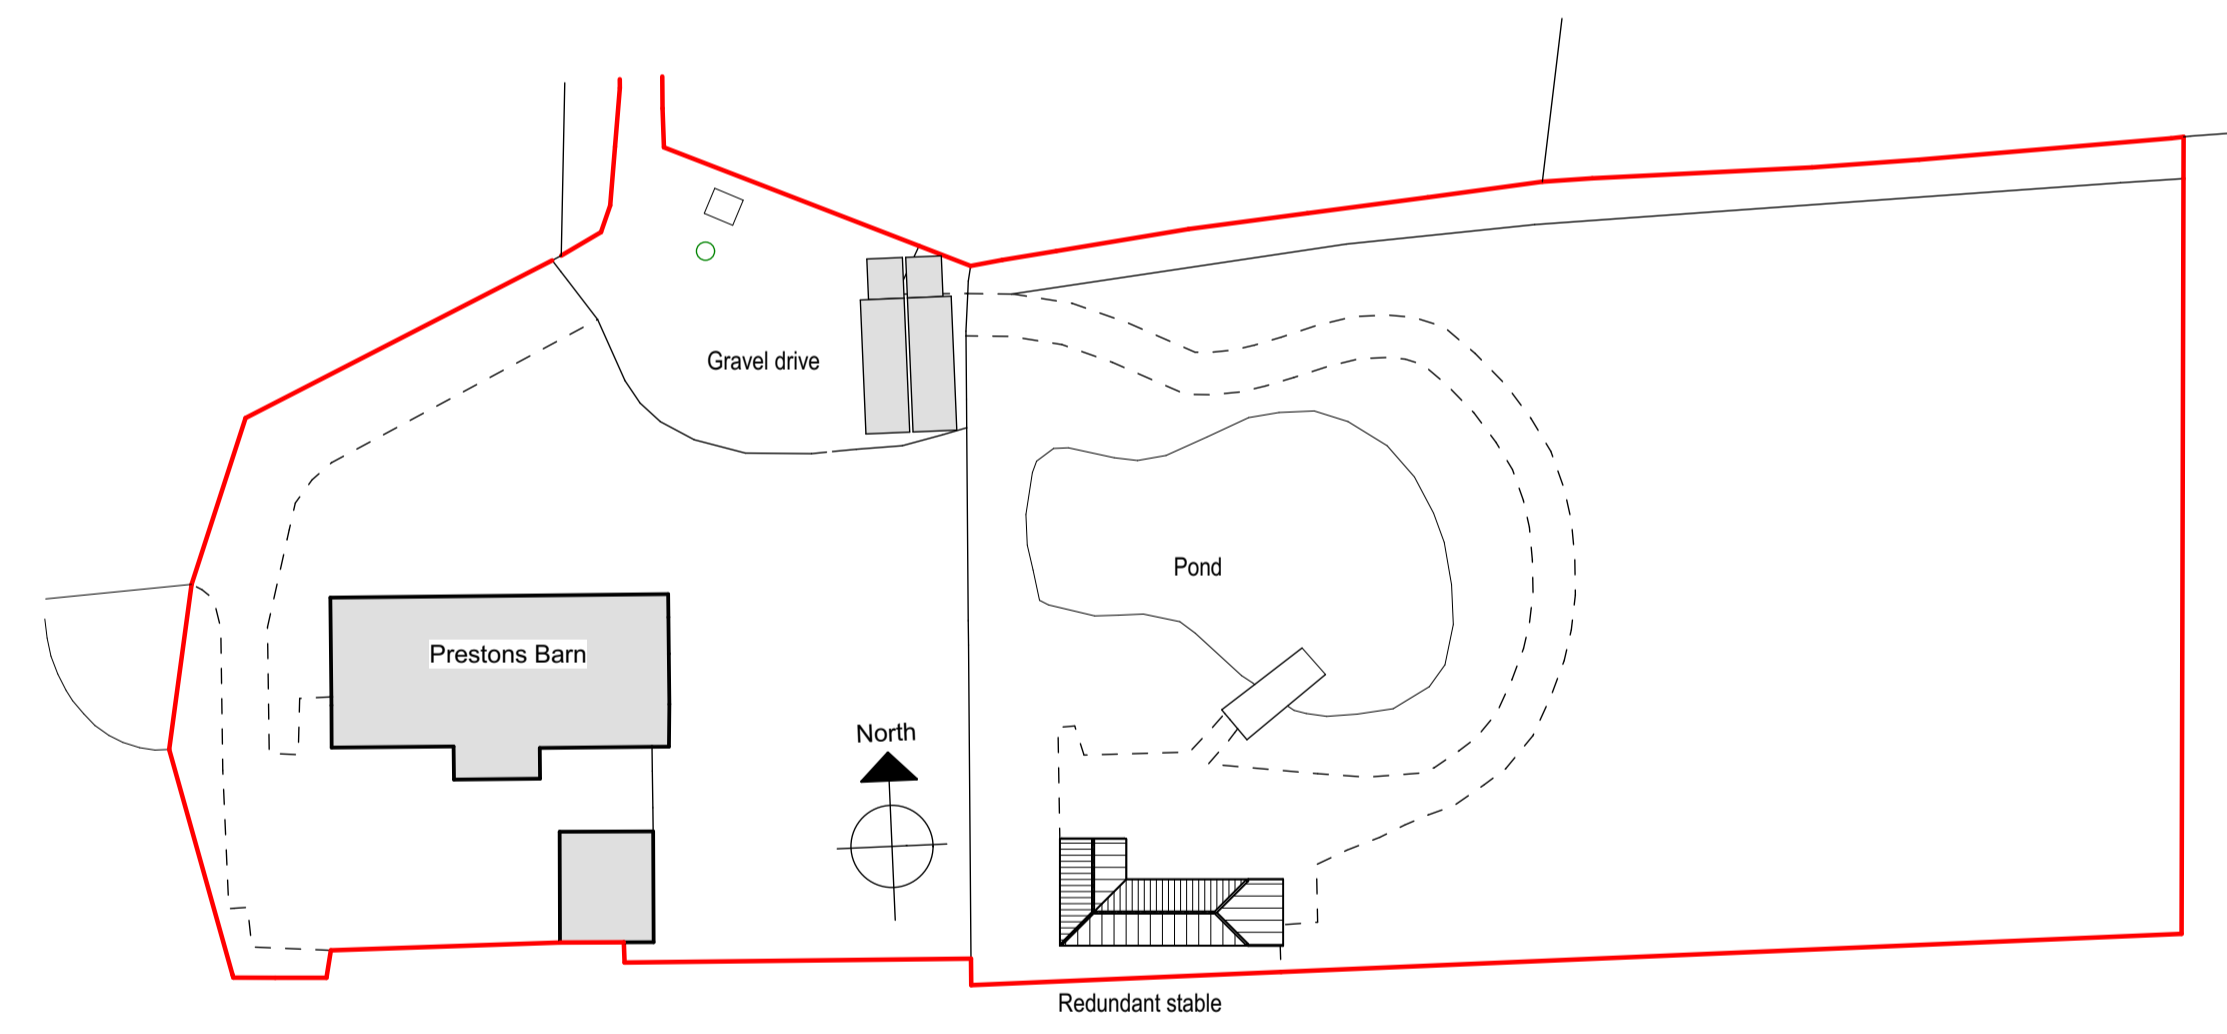

Site plan 1:500

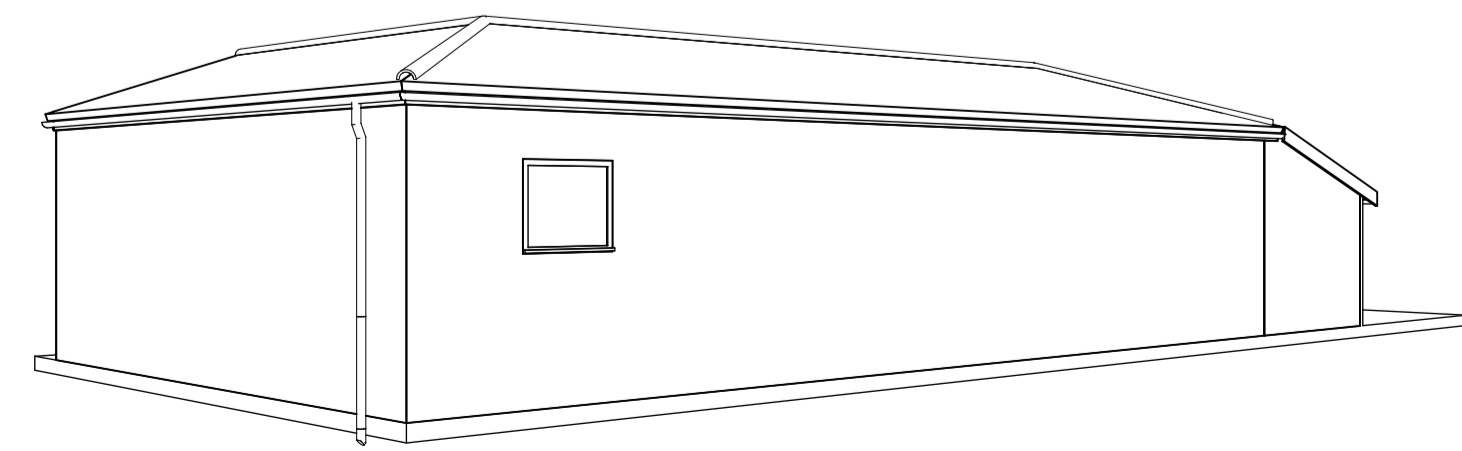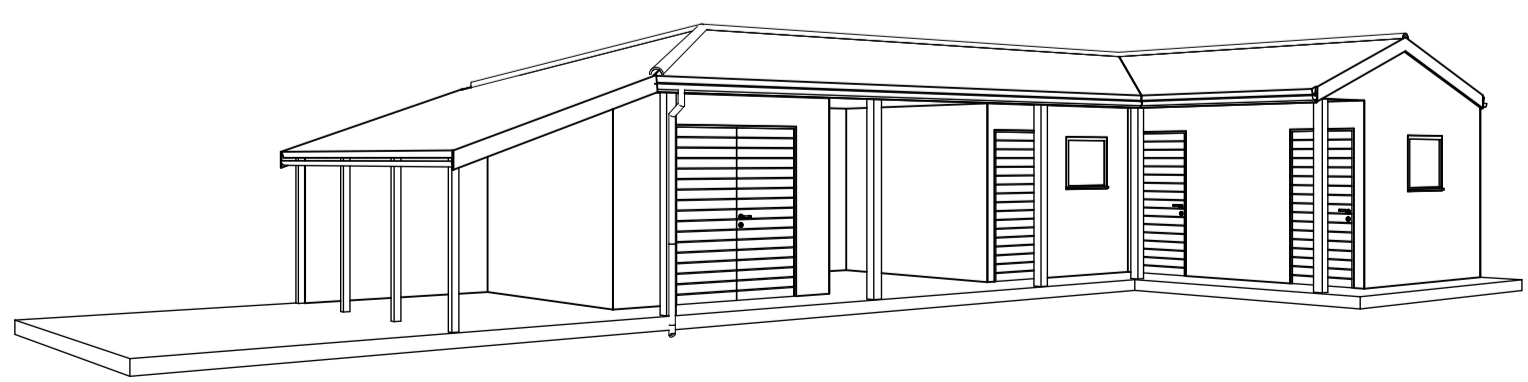

Existing Views

A 20.9.21 Updated for planning application
NO. DATE REVISION

John Jenkins

architectural designs limited

Company no. 6003278

CLIENT Mr I. Mcpherson

JOB Prestons Barn, Morningthorpe

TITLE Conversion of redundant stable to annex
Existing plans + elevations

DATE 16.9.21 REV A

DRAWING NO. 1500/01

Scales: Plans 1:50 @ A1

Telephone 01508 558935
Mobile 07919 854438
Fax 01508 558935
email j.j.architecturaldesigns@btopenworld.com

The Thatch Seething Fen Seething
Norwich Norfolk NR15 1DG