




The copyright of the design remains with John Jenkins Architectural Designs limited and may not be reproduced without the company's prior written consent.
 All dimensions are to be checked on site and any discrepancies notified immediately.
 Do not scale from this drawing for Constructional purposes.

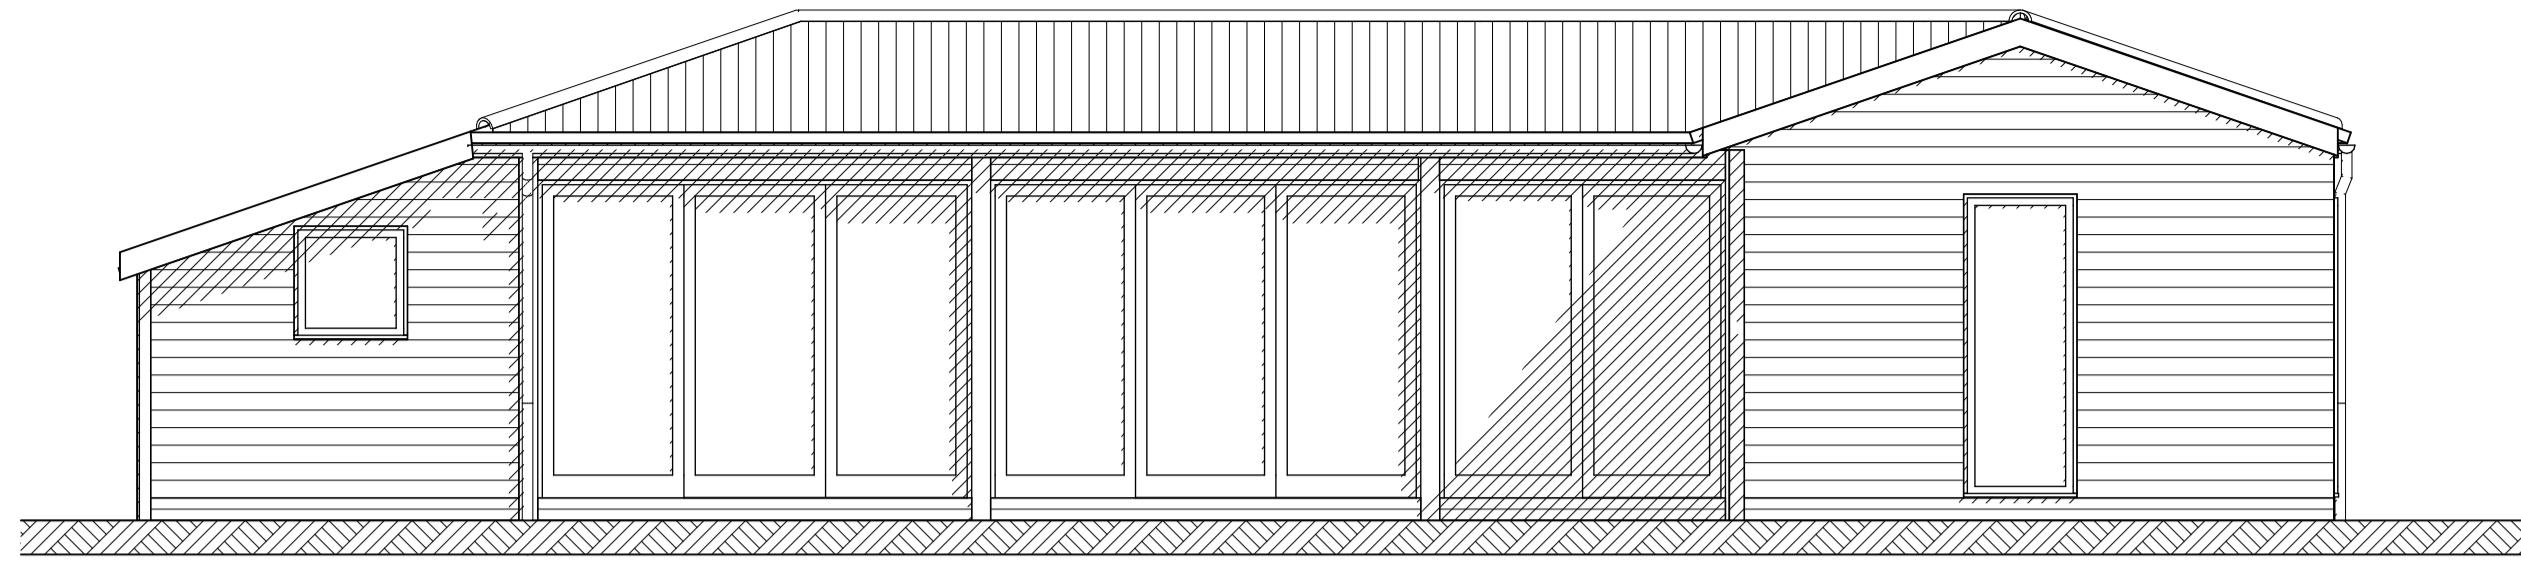


North elevation proposed

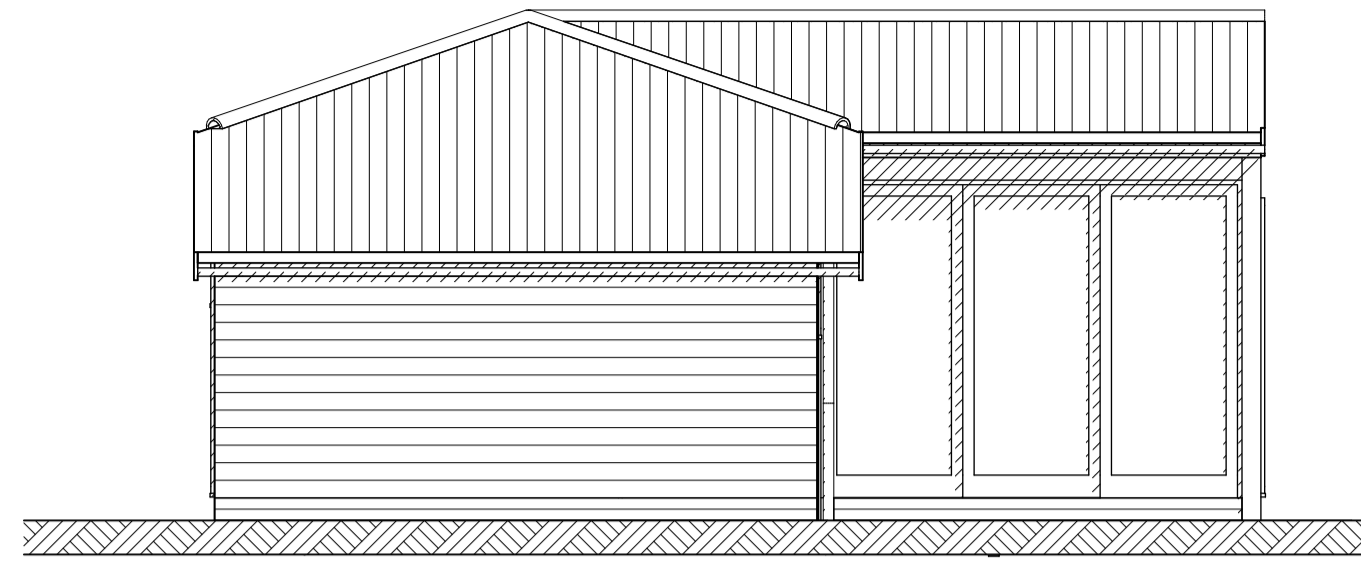


East elevation proposed

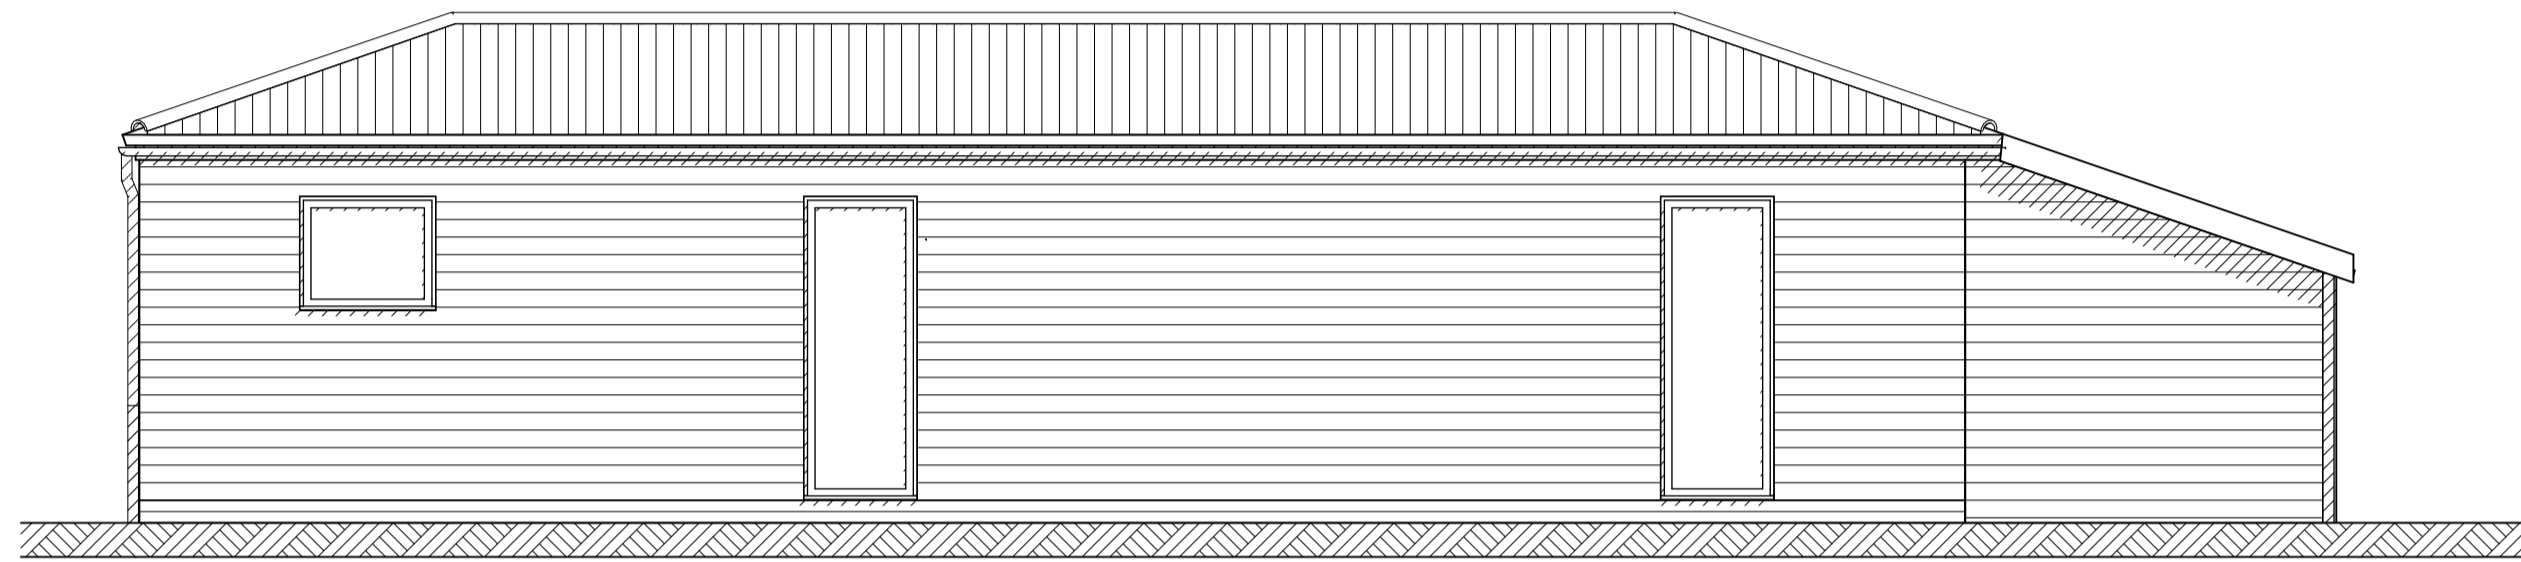



South elevation proposed

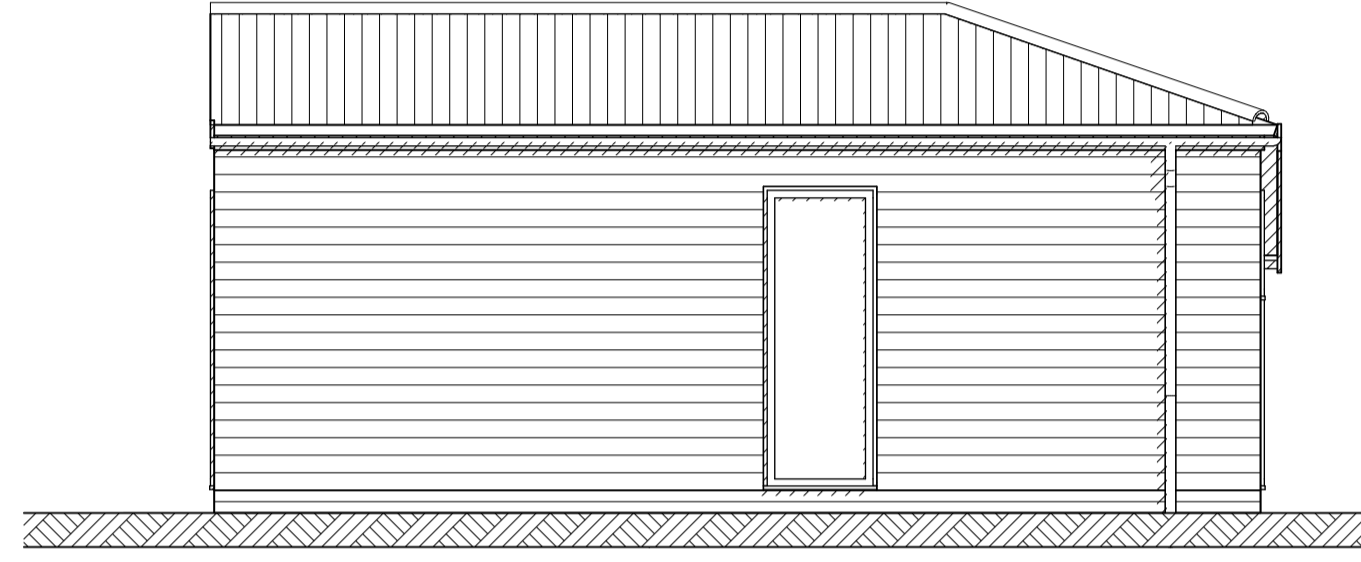

West elevation proposed

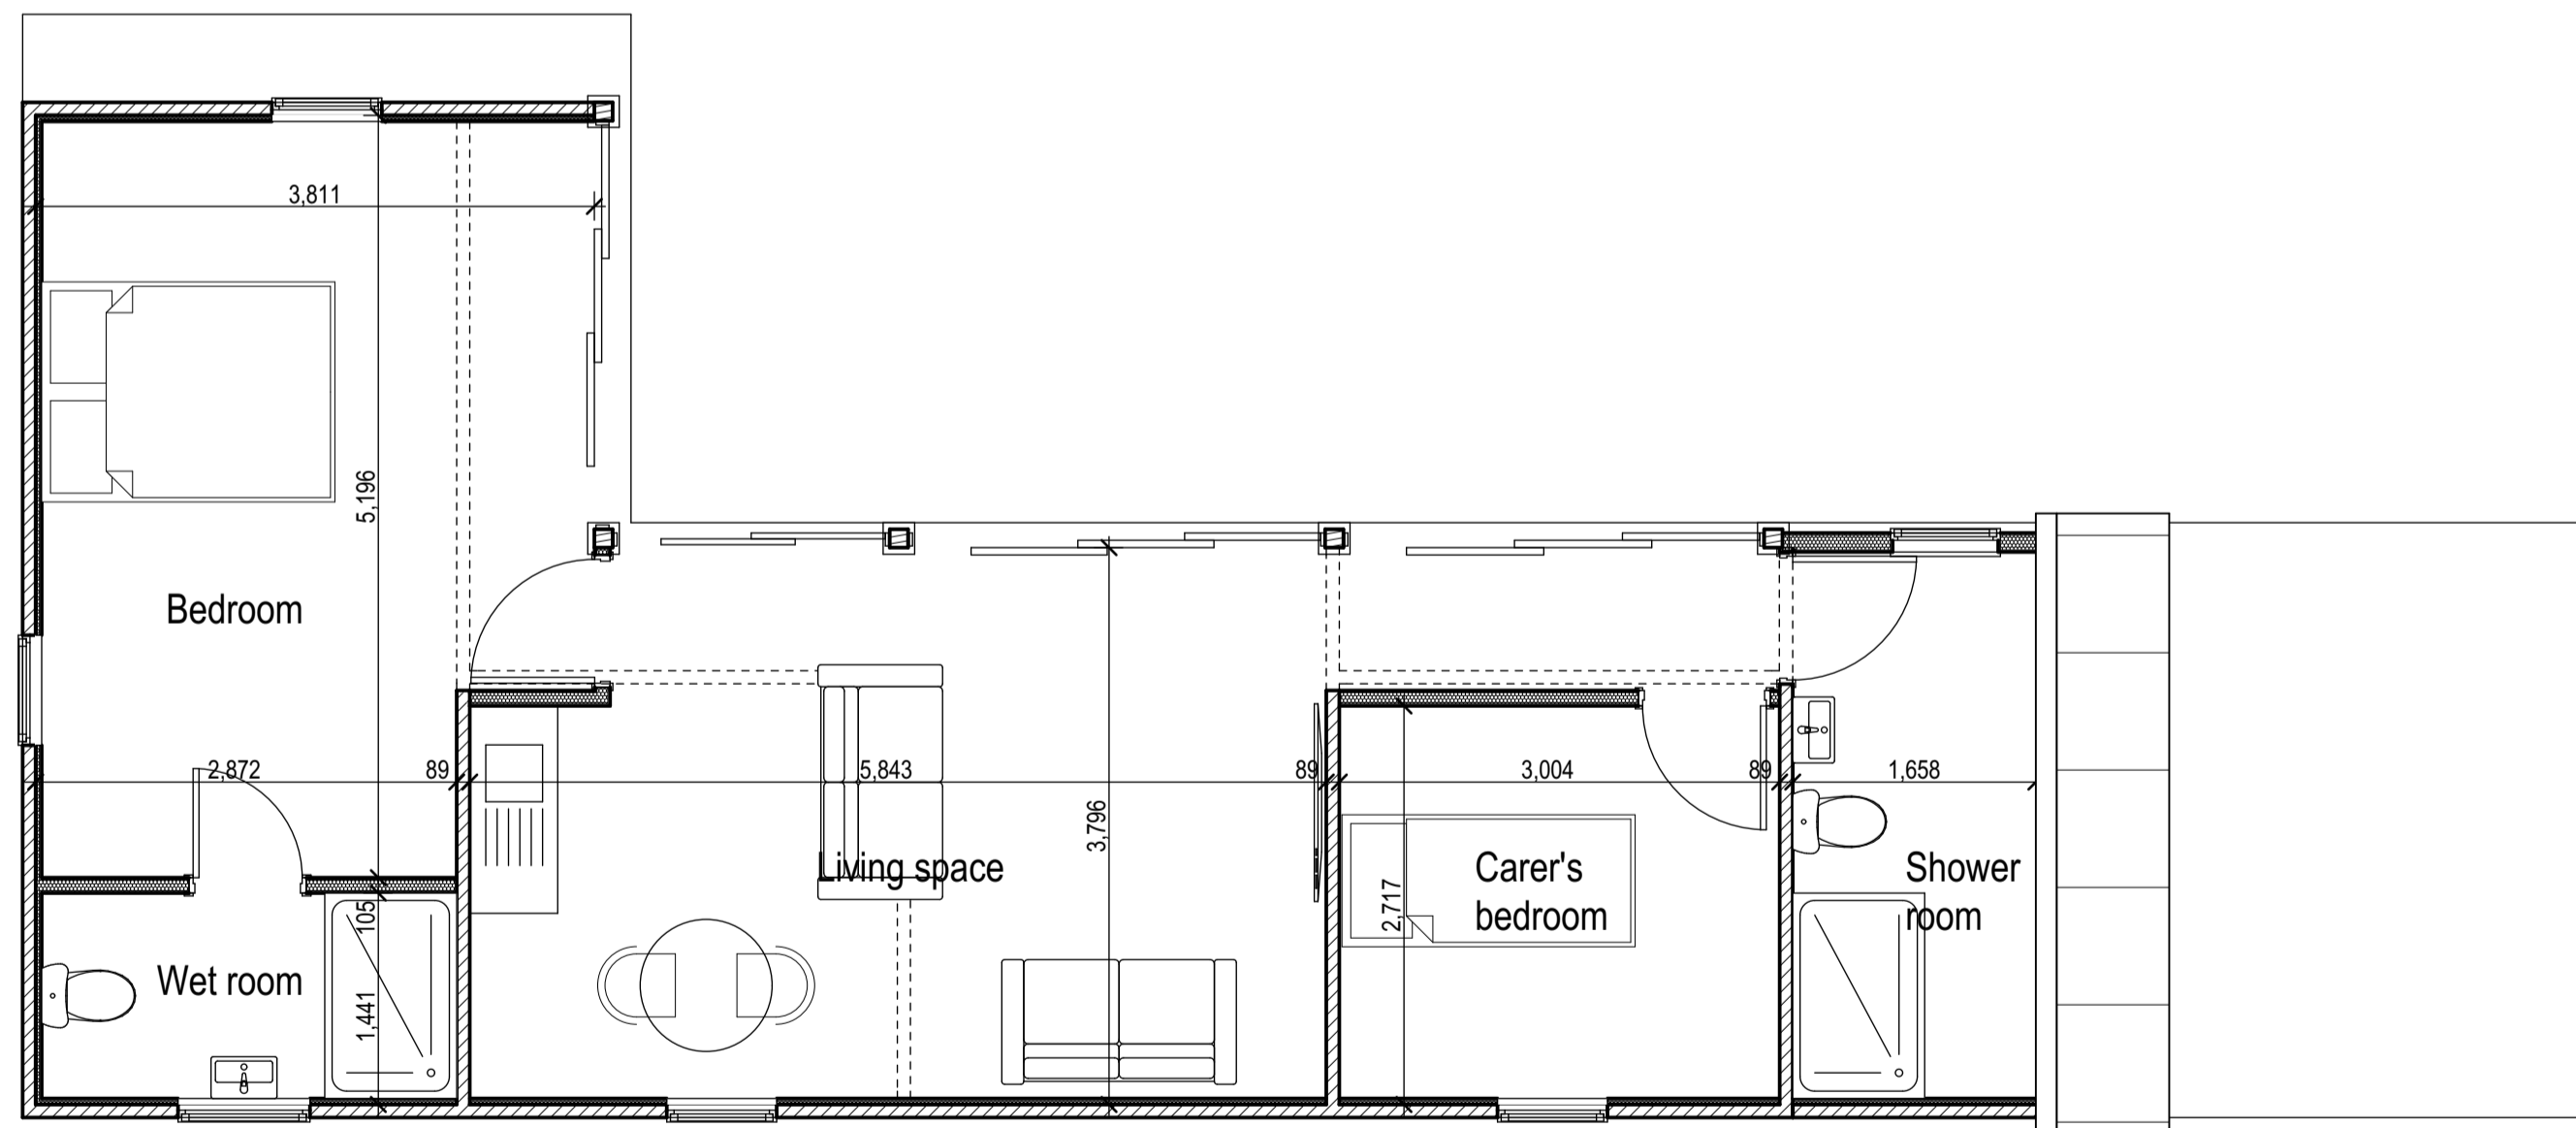

Ground floor plan proposed

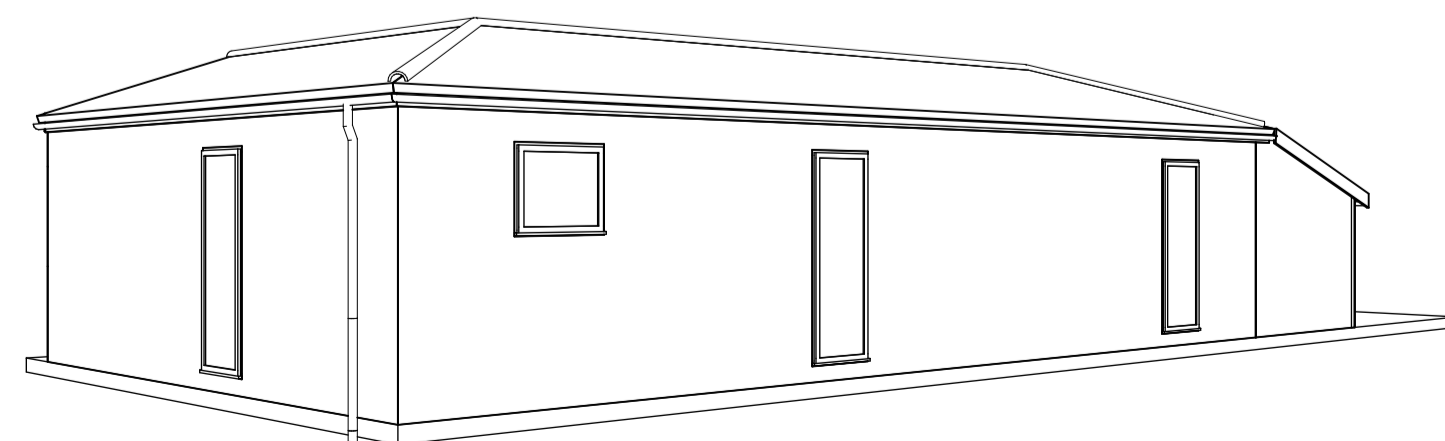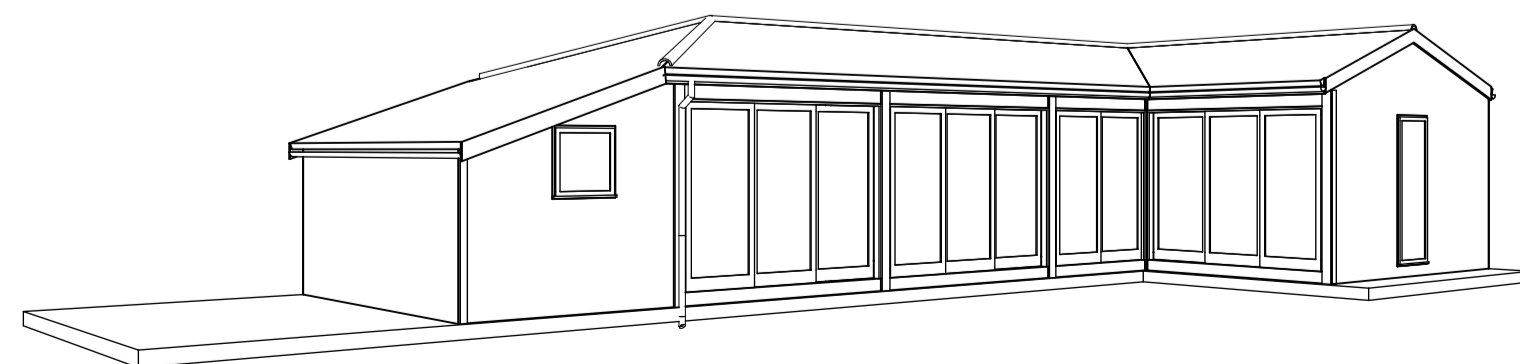

Proposed Views

NOTES:

A 20.9.21 Updated for planning application
 NO. DATE REVISION

John Jenkins

architectural designs limited

Company no. 6003278

CLIENT Mr I. Mcpherson

JOB Prestons Barn, Morningthorpe
 Conversion of redundant stable to annex
 TITLE Proposed plan, elevations + views

DATE 16.9.21 REV A

DRAWING NO. **1500/02**

Scales: Elevations 1:50 @ A1

Telephone 01508 558935
 Mobile 07919 854438
 Fax 01508 558935
 email j.j.architecturaldesigns@btopenworld.com

The Thatch Seething Fen Seething
 Norwich Norfolk NR15 1DG