






Proposed West Elevation  
1:100 @ A1



Proposed North Elevation  
1:100 @ A1

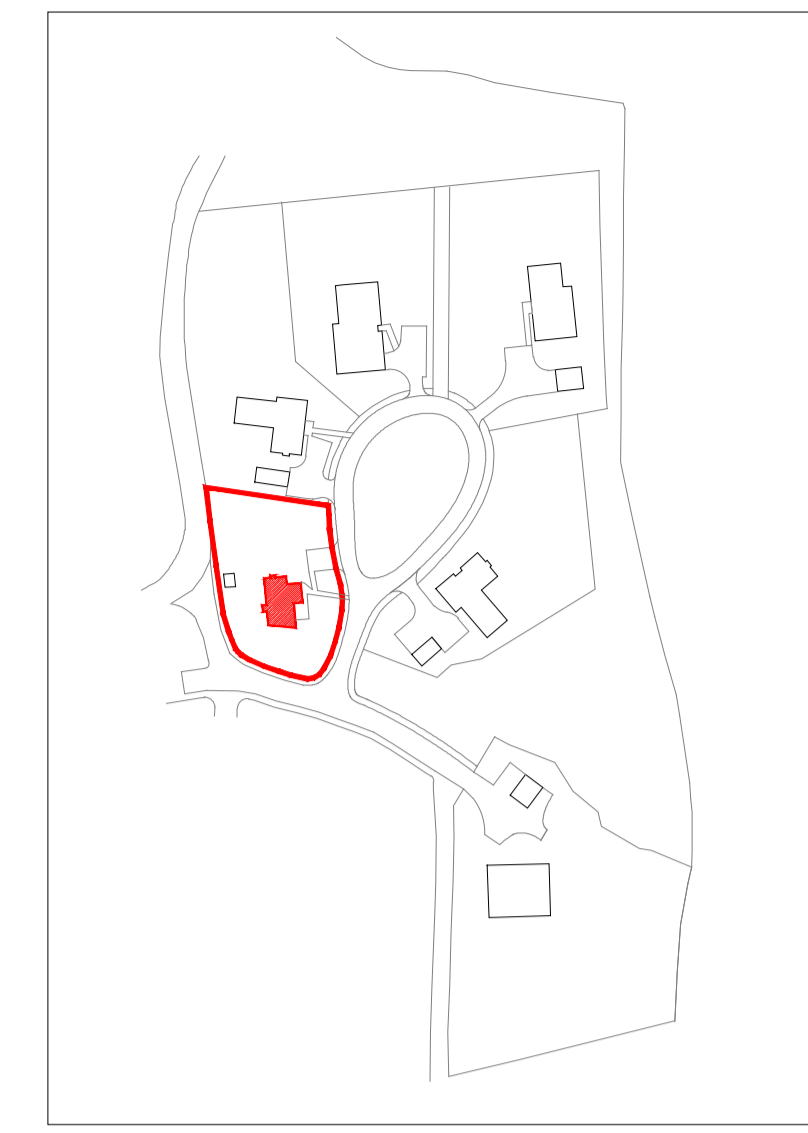

Key Plan  
NTS

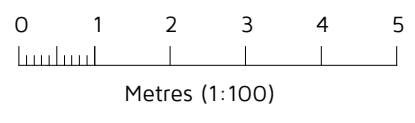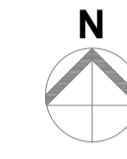


- Materials**
- Facade**
- Brickwork
  - Render
  - Vertical clay hanging tiles
- Roof**
- Clay roof tiles
- Windows**
- White painted timber casement




Proposed East Elevation  
1:100 @ A1




Proposed South Elevation  
1:100 @ A1

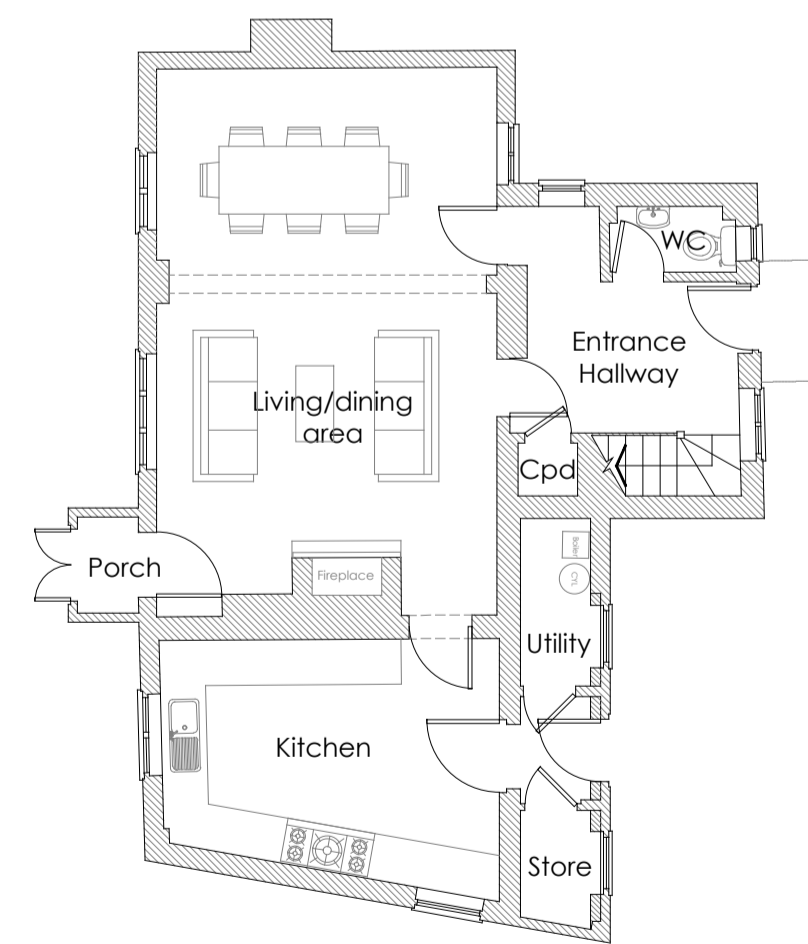


Proposed Ground Floor Plan  
1:100 @ A1

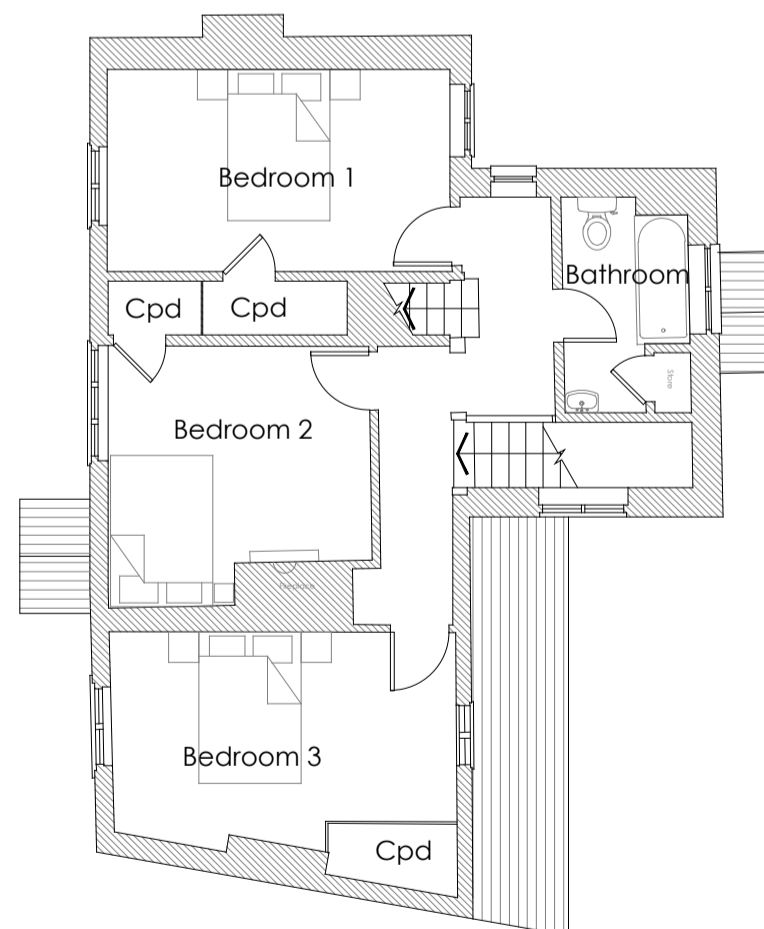

Proposed First Floor Plan  
1:100 @ A1

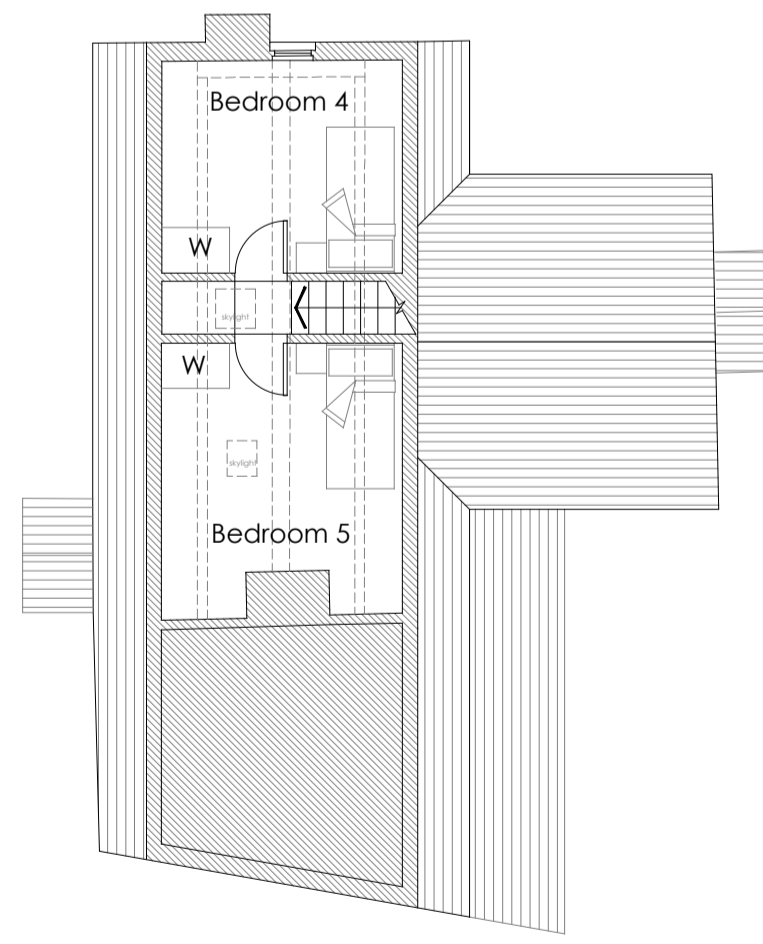

Proposed Second Floor Plan  
1:100 @ A1

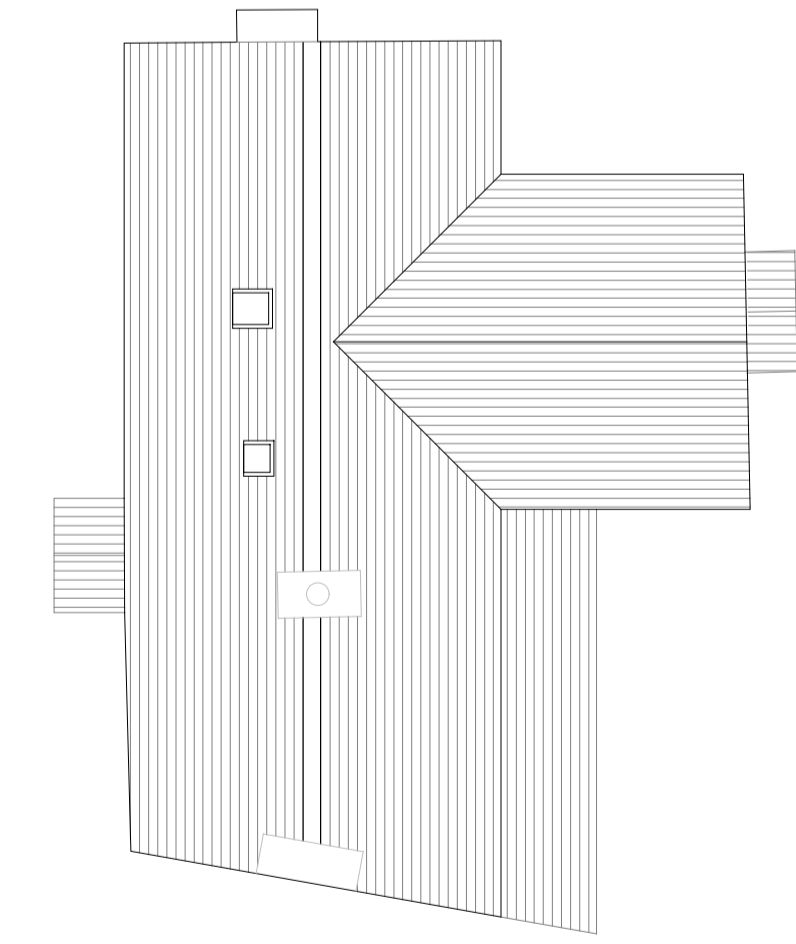

Proposed Roof Plan  
1:100 @ A1



A GENERAL AMENDMENTS 20.09.2021  
Rev: Reason: Date:

Client:  
HARLEQUIN NEW HOMES WEALD LTD  
Project:  
HALLS GREEN CENTRE, HALE OAK ROAD,  
WEALD, SEVENOAKS, TN14 6NQ

Title:  
PLOT 1  
PROPOSED PLANS AND ELEVATIONS

Drawing No: 5380-PD-10 Rev: A Scale: 1:100 Date: SEPT 2021



Eclipse House, Eclipse Park, Sittingbourne Road  
Haslemere, Kent, ME14 3EN  
t: 01622 776226 e: info@dhaplaning.co.uk w: www.dhaplaning.co.uk  
No reproduction by any method of any part of this document is permitted without the consent of the copyright holder. Produced for Town and Country planning purposes only.  
© Crown Copyright 2021. All rights reserved. Licence Number: 100031961  
CAD Reference: DHA\_15873\_HGC\_AB01 A1