


Existing Plans and Elevations

26 The St Barrow Suffolk

SCALE @ A1: As indicated



ALL DIMENSIONS ARE TO BE DOUBLE CHECKED ON SITE
IT IS THE BUILDERS RESPONSIBILITY TO MAKE SURE OF THIS

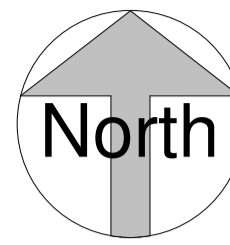

0m 1m 2m 3m 4m 5m


VISUAL SCALE 1:50 @ A1

6 Site
1 : 200

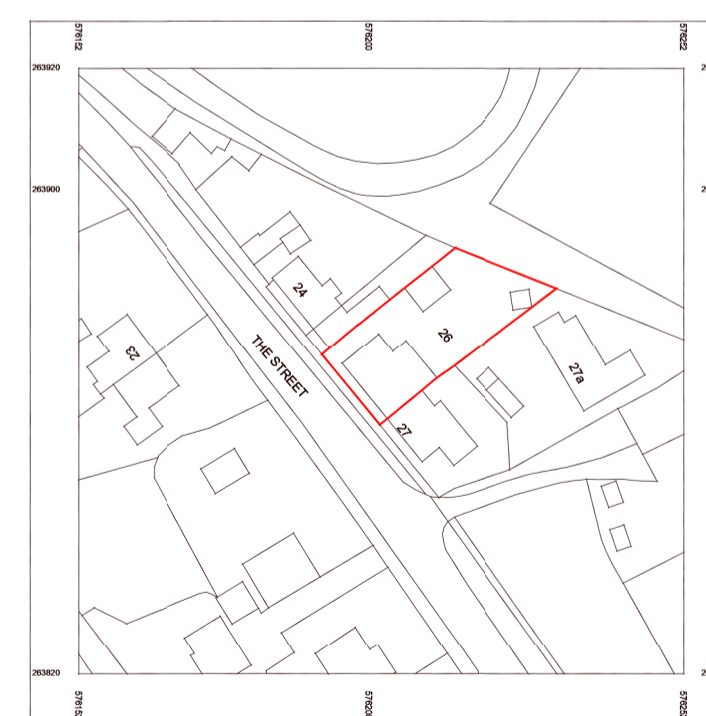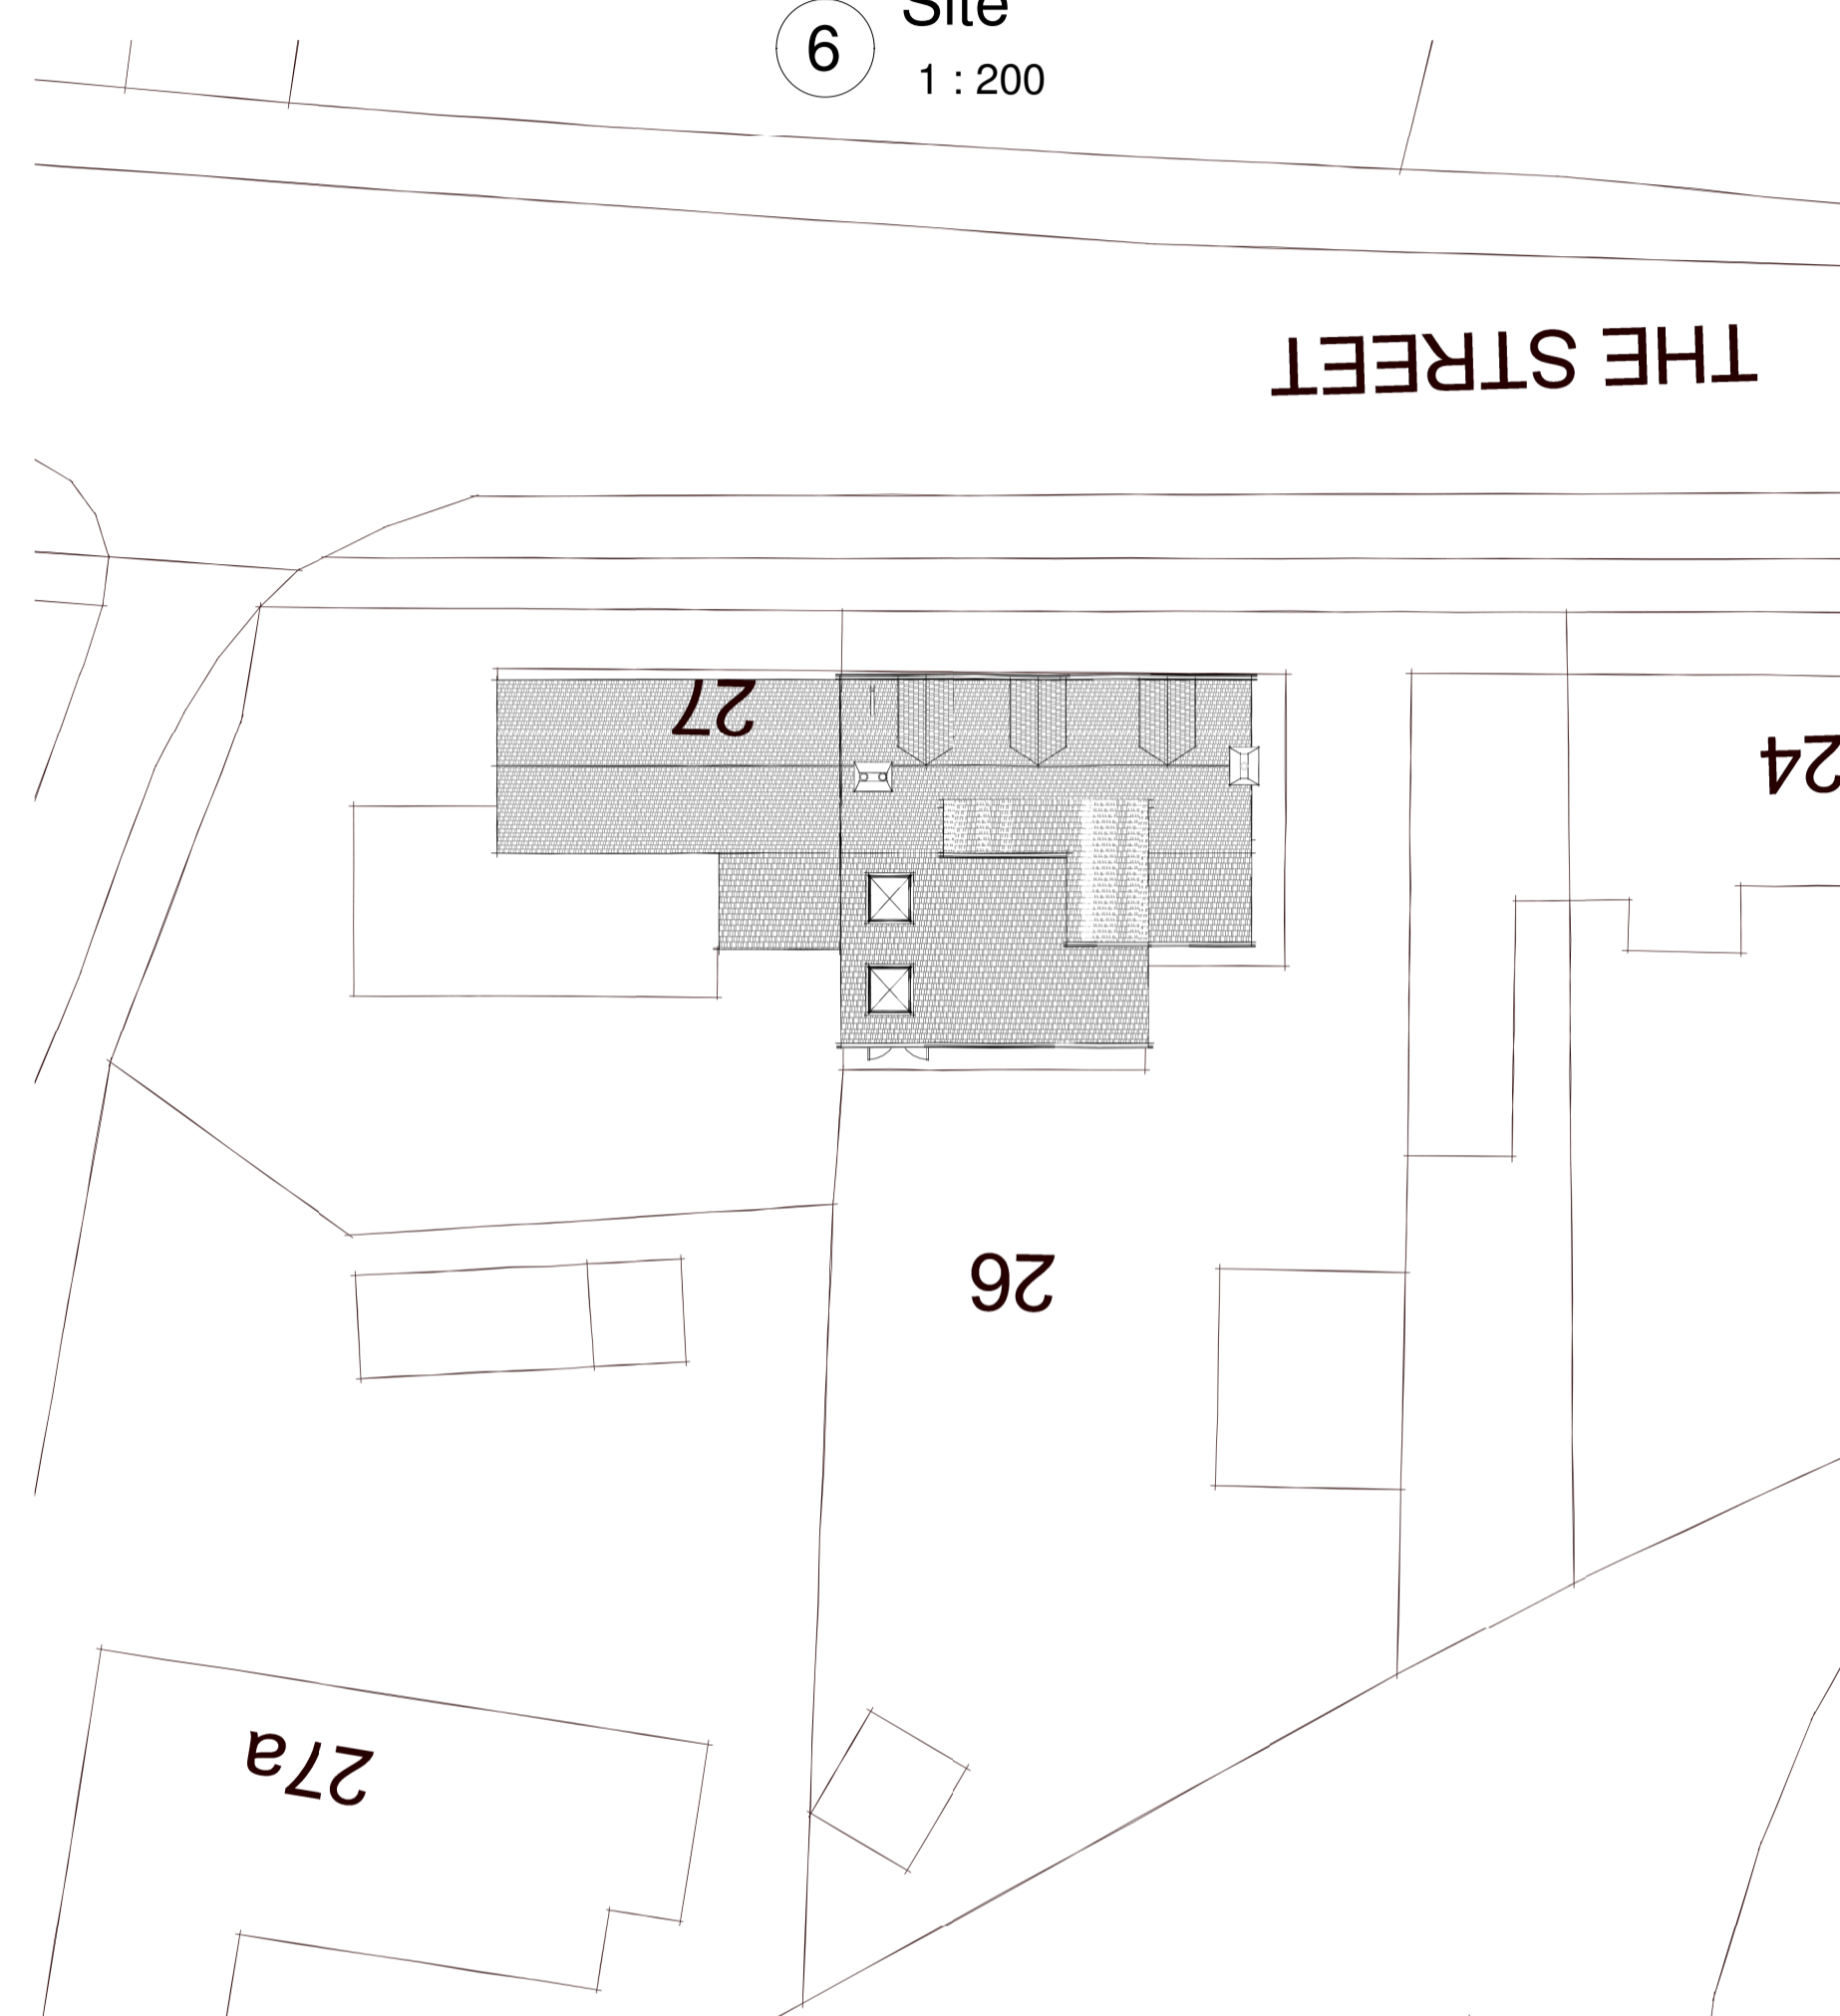


7 Site Location Plan
1 : 1250


AHP Design Ltd
Unit 3, Goodwin Business Park, Willie Snaith Road,
Newmarket, Suffolk, United Kingdom, CB8 7SQ
email: leigh@architecturalhouseplans.co.uk
Tel: 07843099418

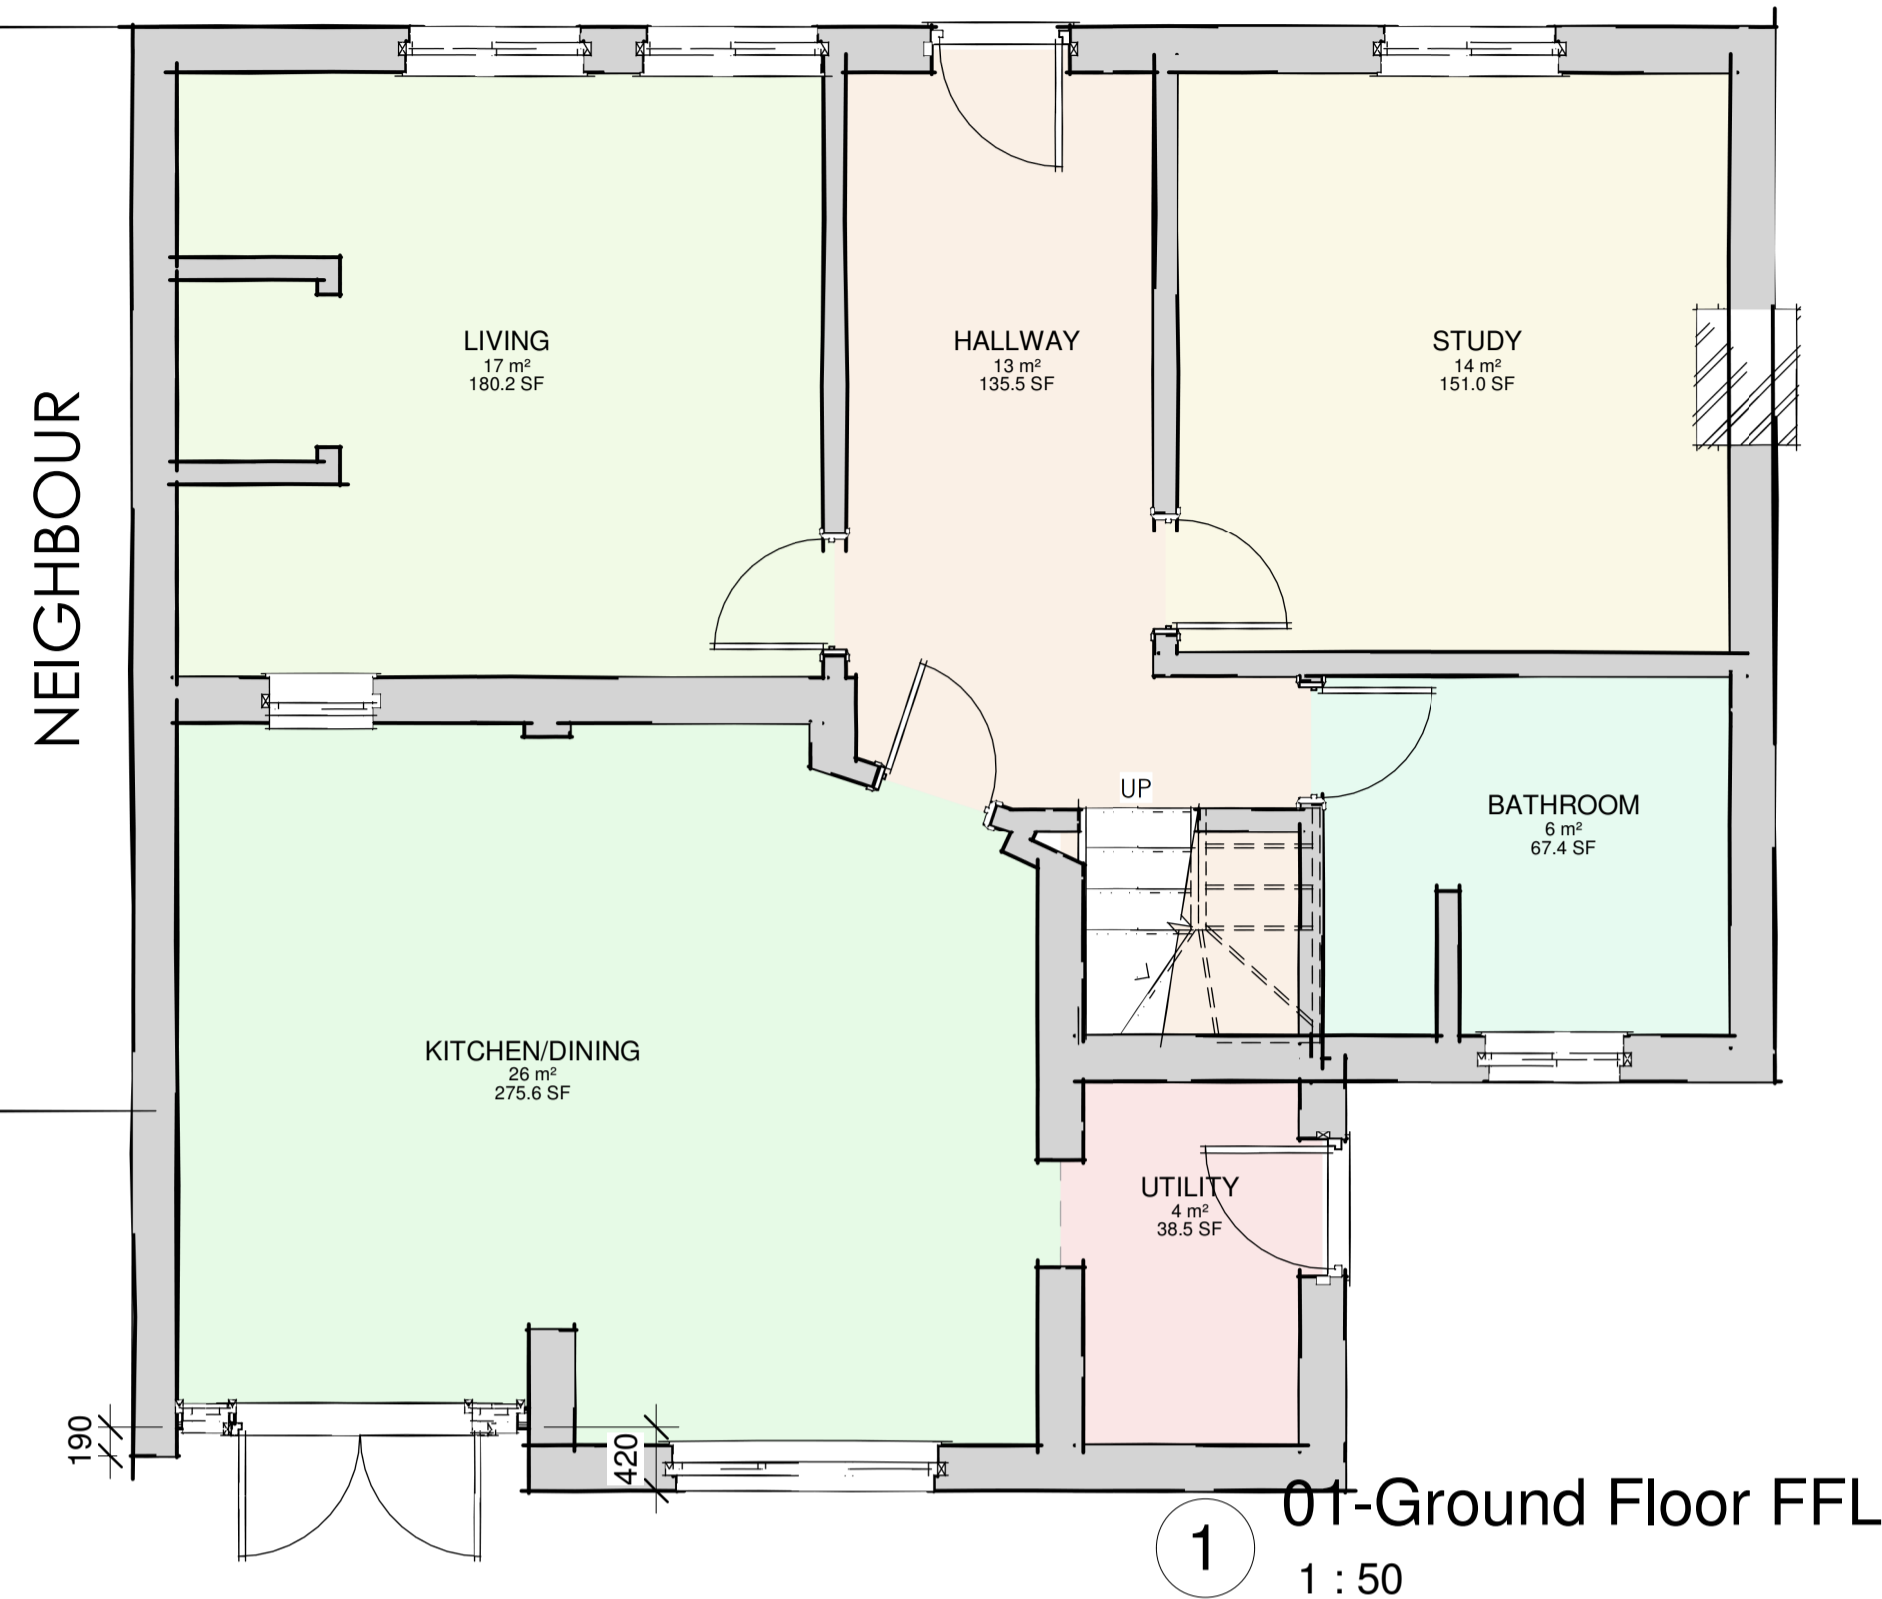

1 01-Ground Floor FFL
1 : 50

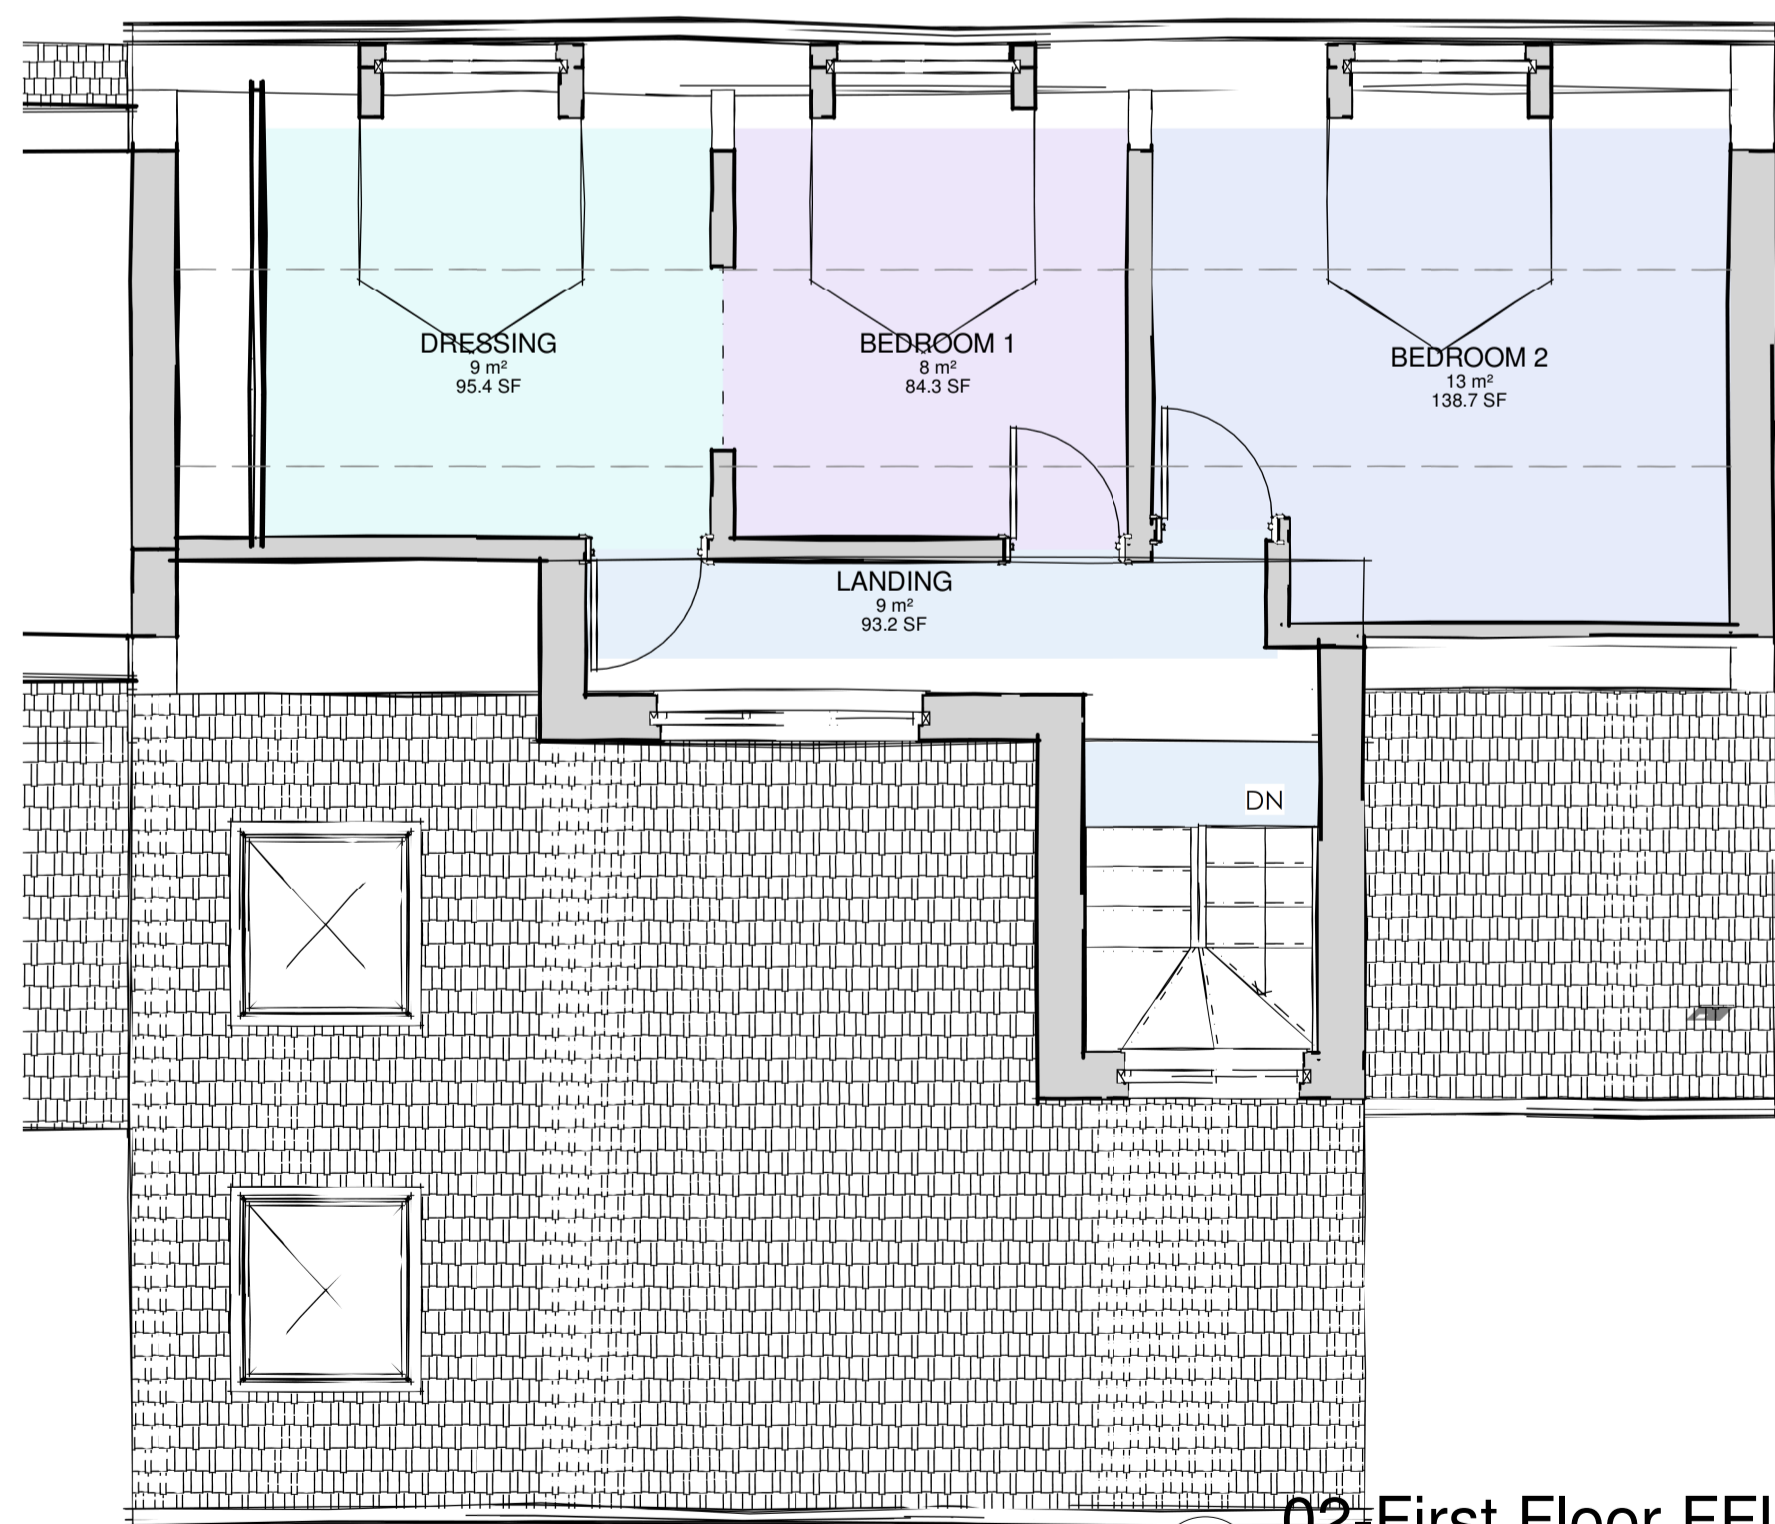

2 02-First Floor FFL
1 : 50

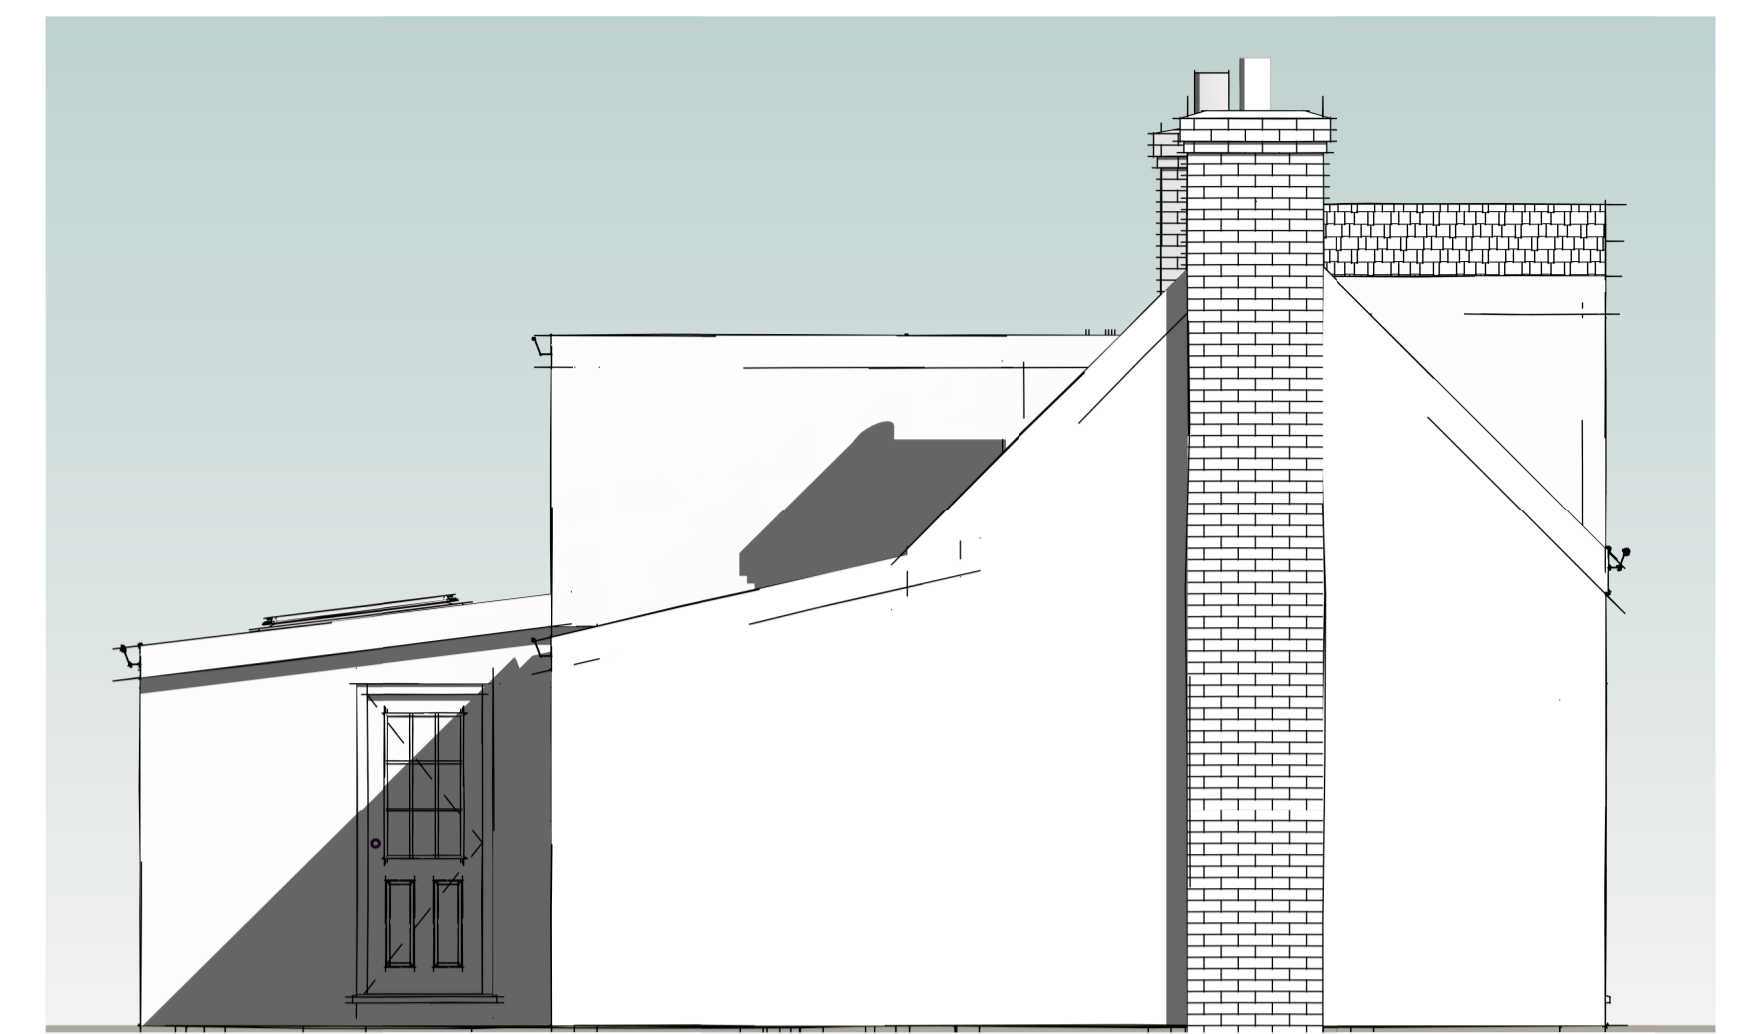

3 Side Elevation
1 : 50



4 Rear Elevation
1 : 50



5 {3D}

NEIGHBOUR

THE STREET

27

24

26

27a