


Proposed Plans and Elevations

26 The St Barrow Suffolk


SCALE @ A1: As indicated

ALL DIMENSIONS ARE TO BE DOUBLE CHECKED ON SITE
IT IS THE BUILDERS RESPONSIBILITY TO MAKE SURE OF THIS

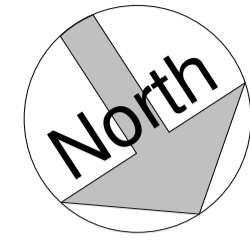


VISUAL SCALE 1:50 @ A1

6 Site
1 : 200

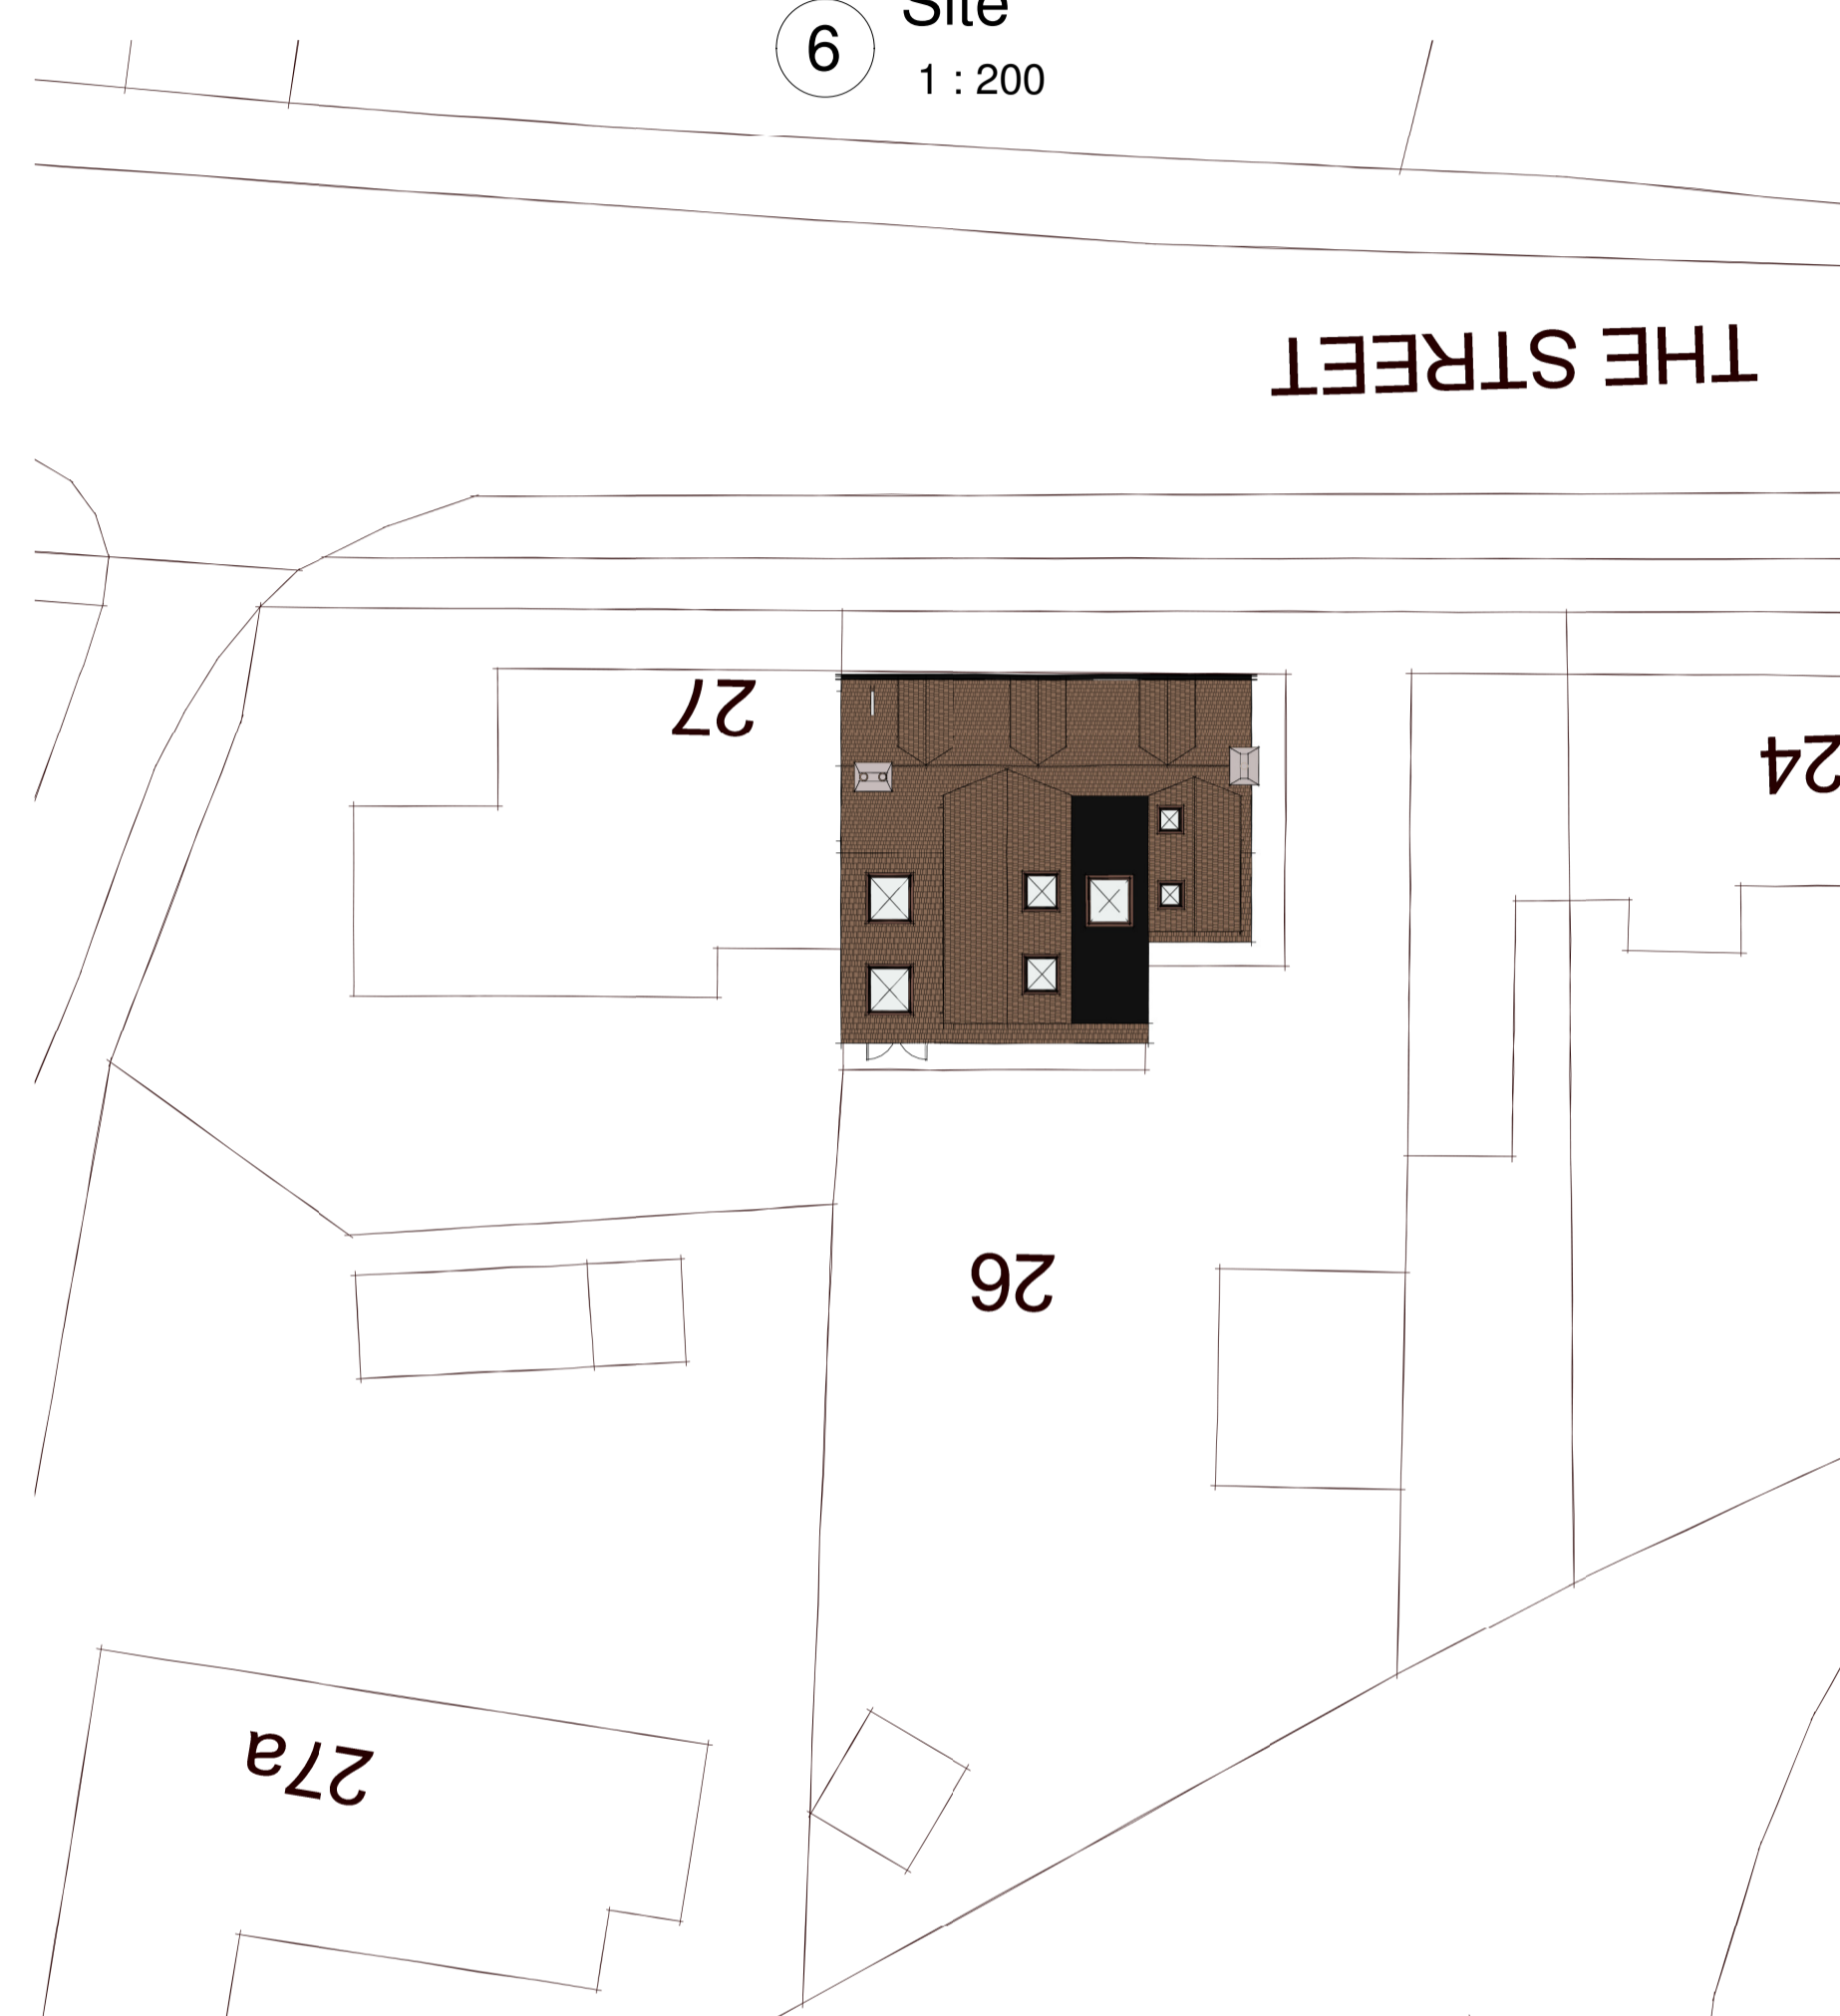


7 Site Location Plan
1 : 1250

AHP Design Ltd
Unit 3, Goodwin Business Park, Willie Snaith Road,
Newmarket, Suffolk, United Kingdom, CB8 7SQ
email: leigh@architecturalhouseplans.co.uk
Tel: 07843099418

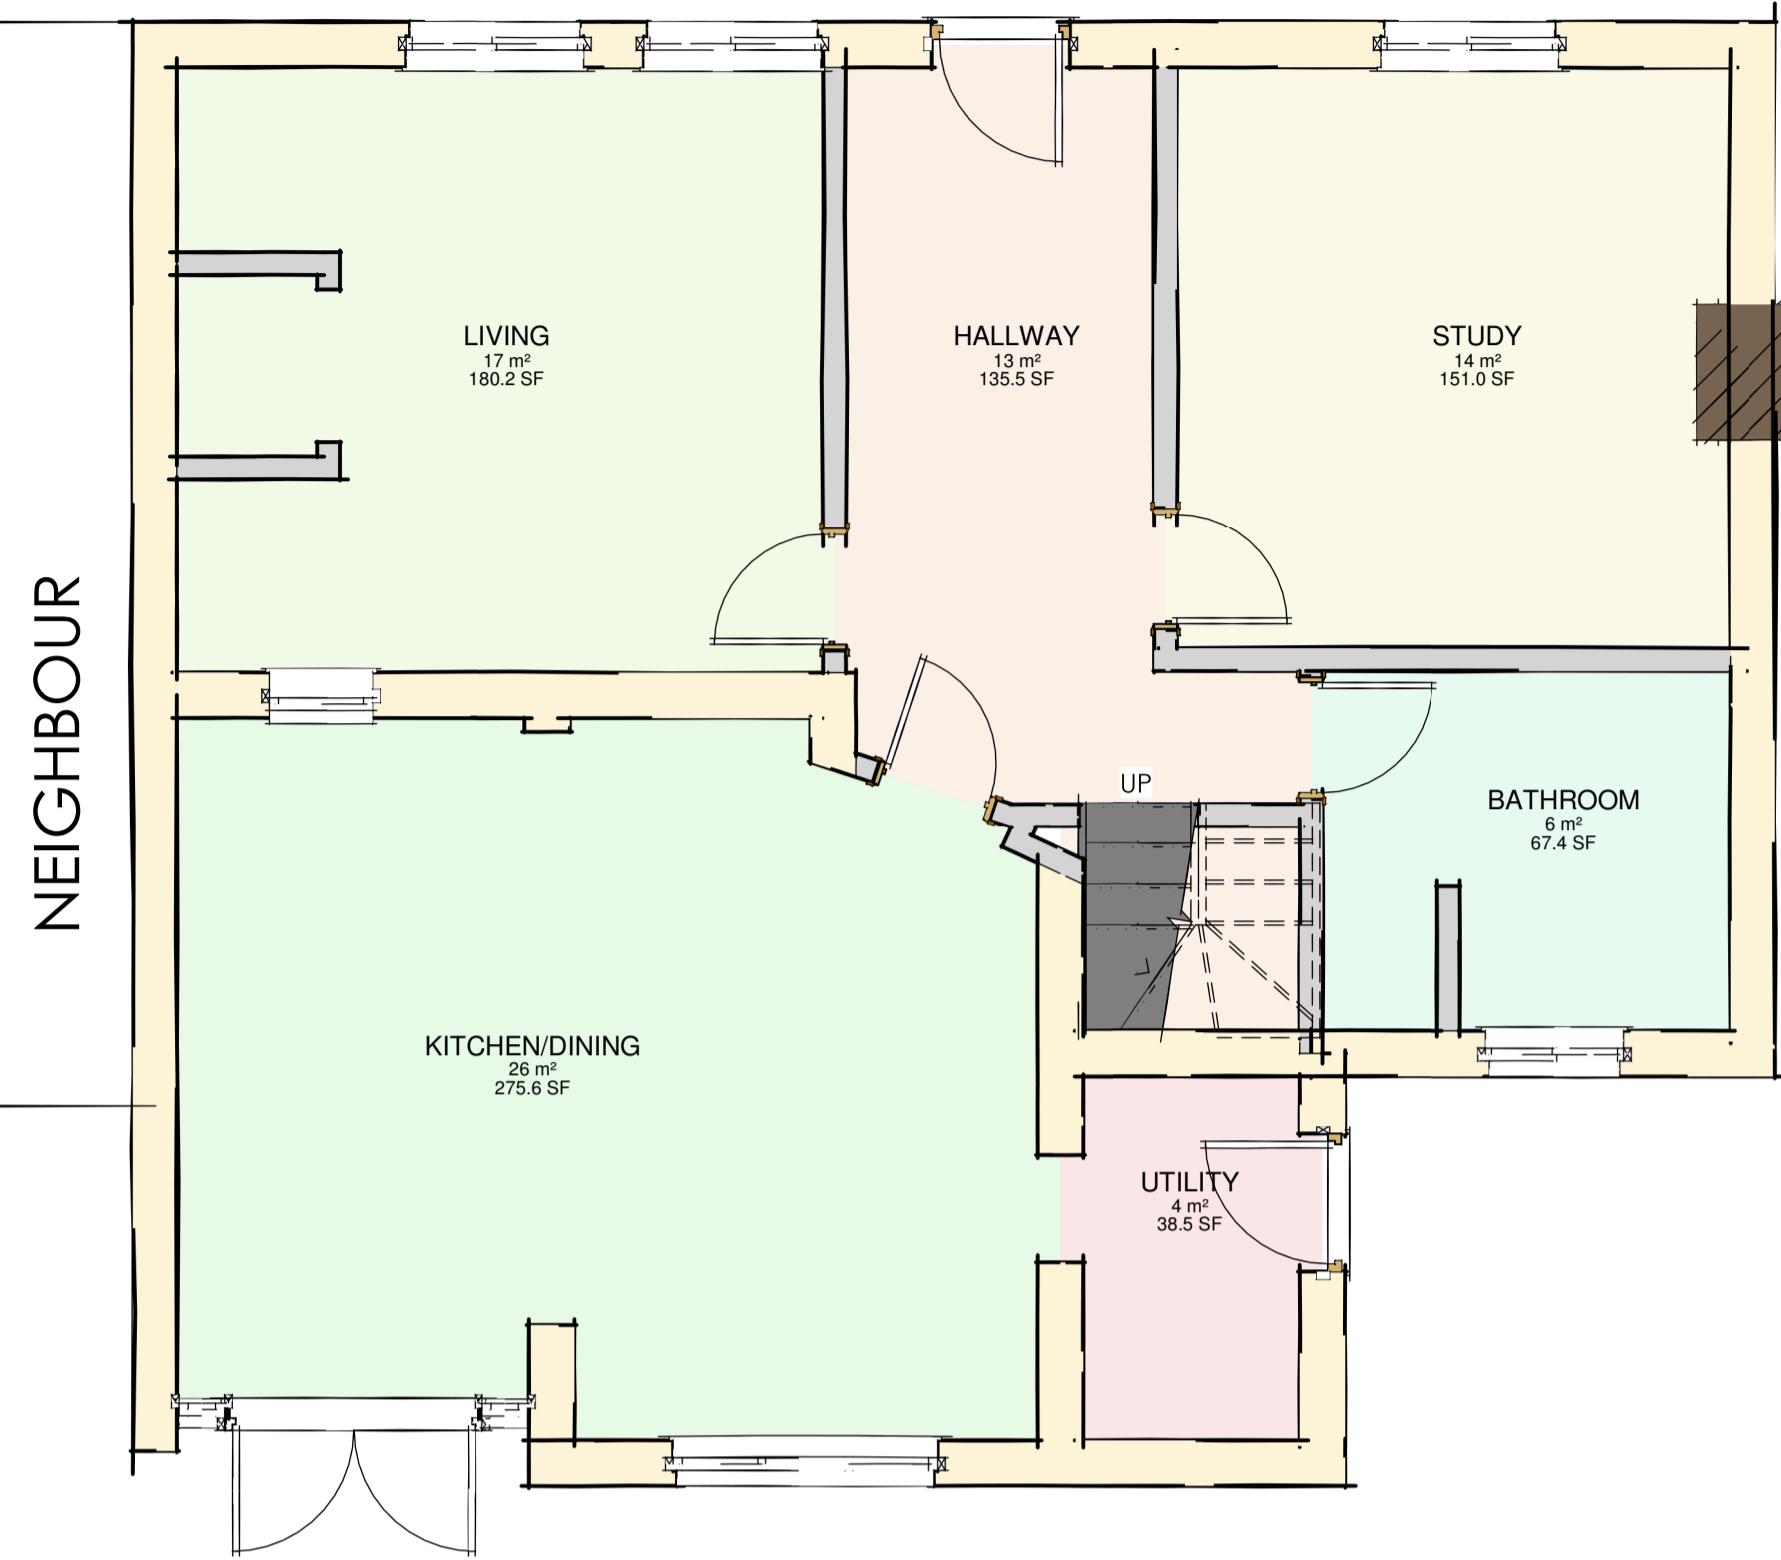

1 01-Ground Floor FFL
1 : 50

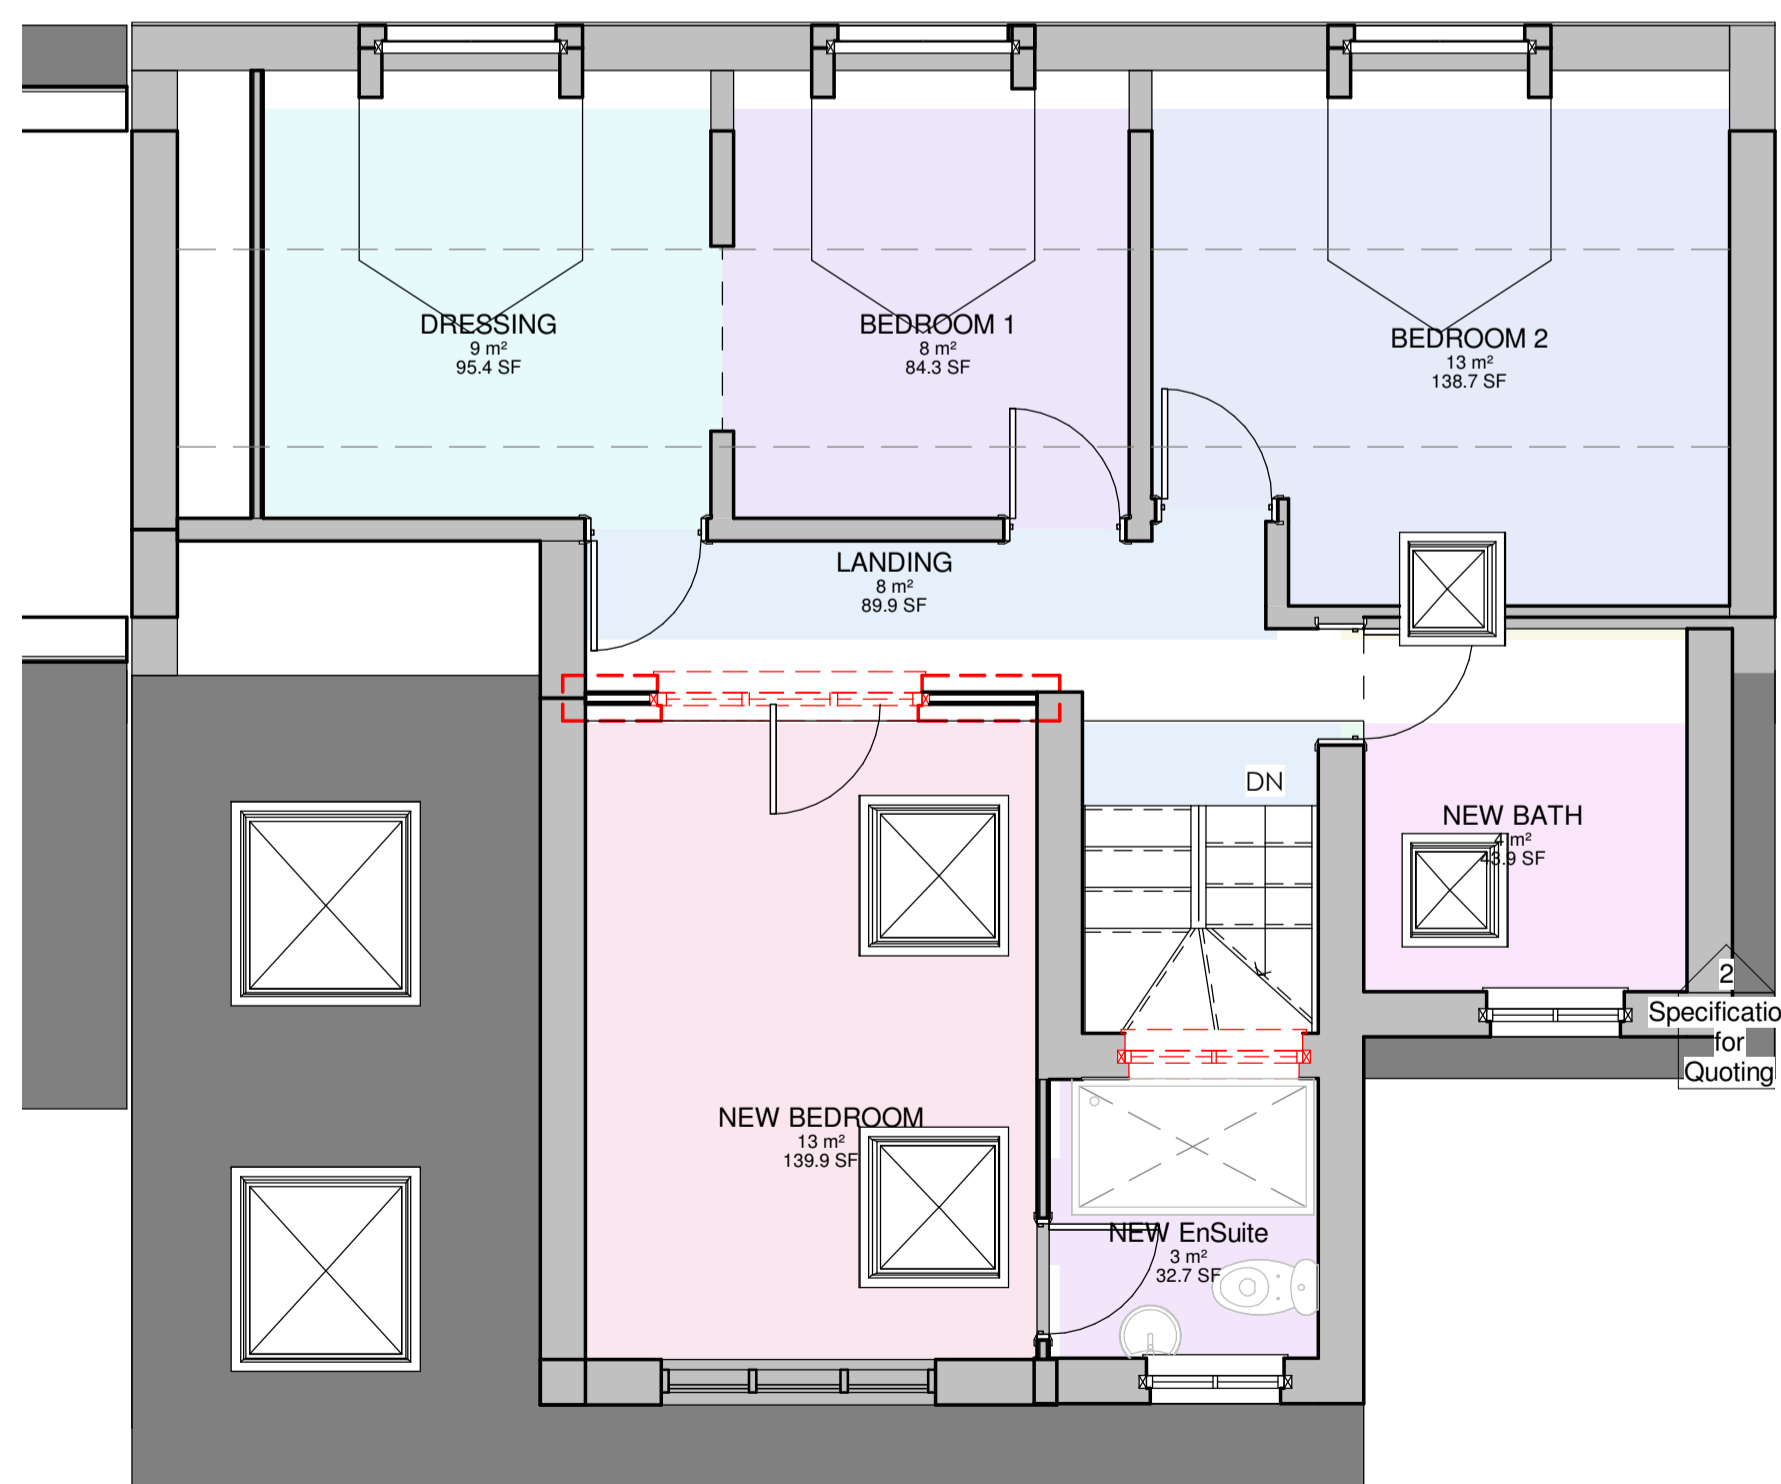

2 02-First Floor FFL
1 : 50



3 Side Elevation
1 : 50



4 Rear Elevation
1 : 50



5 3d