

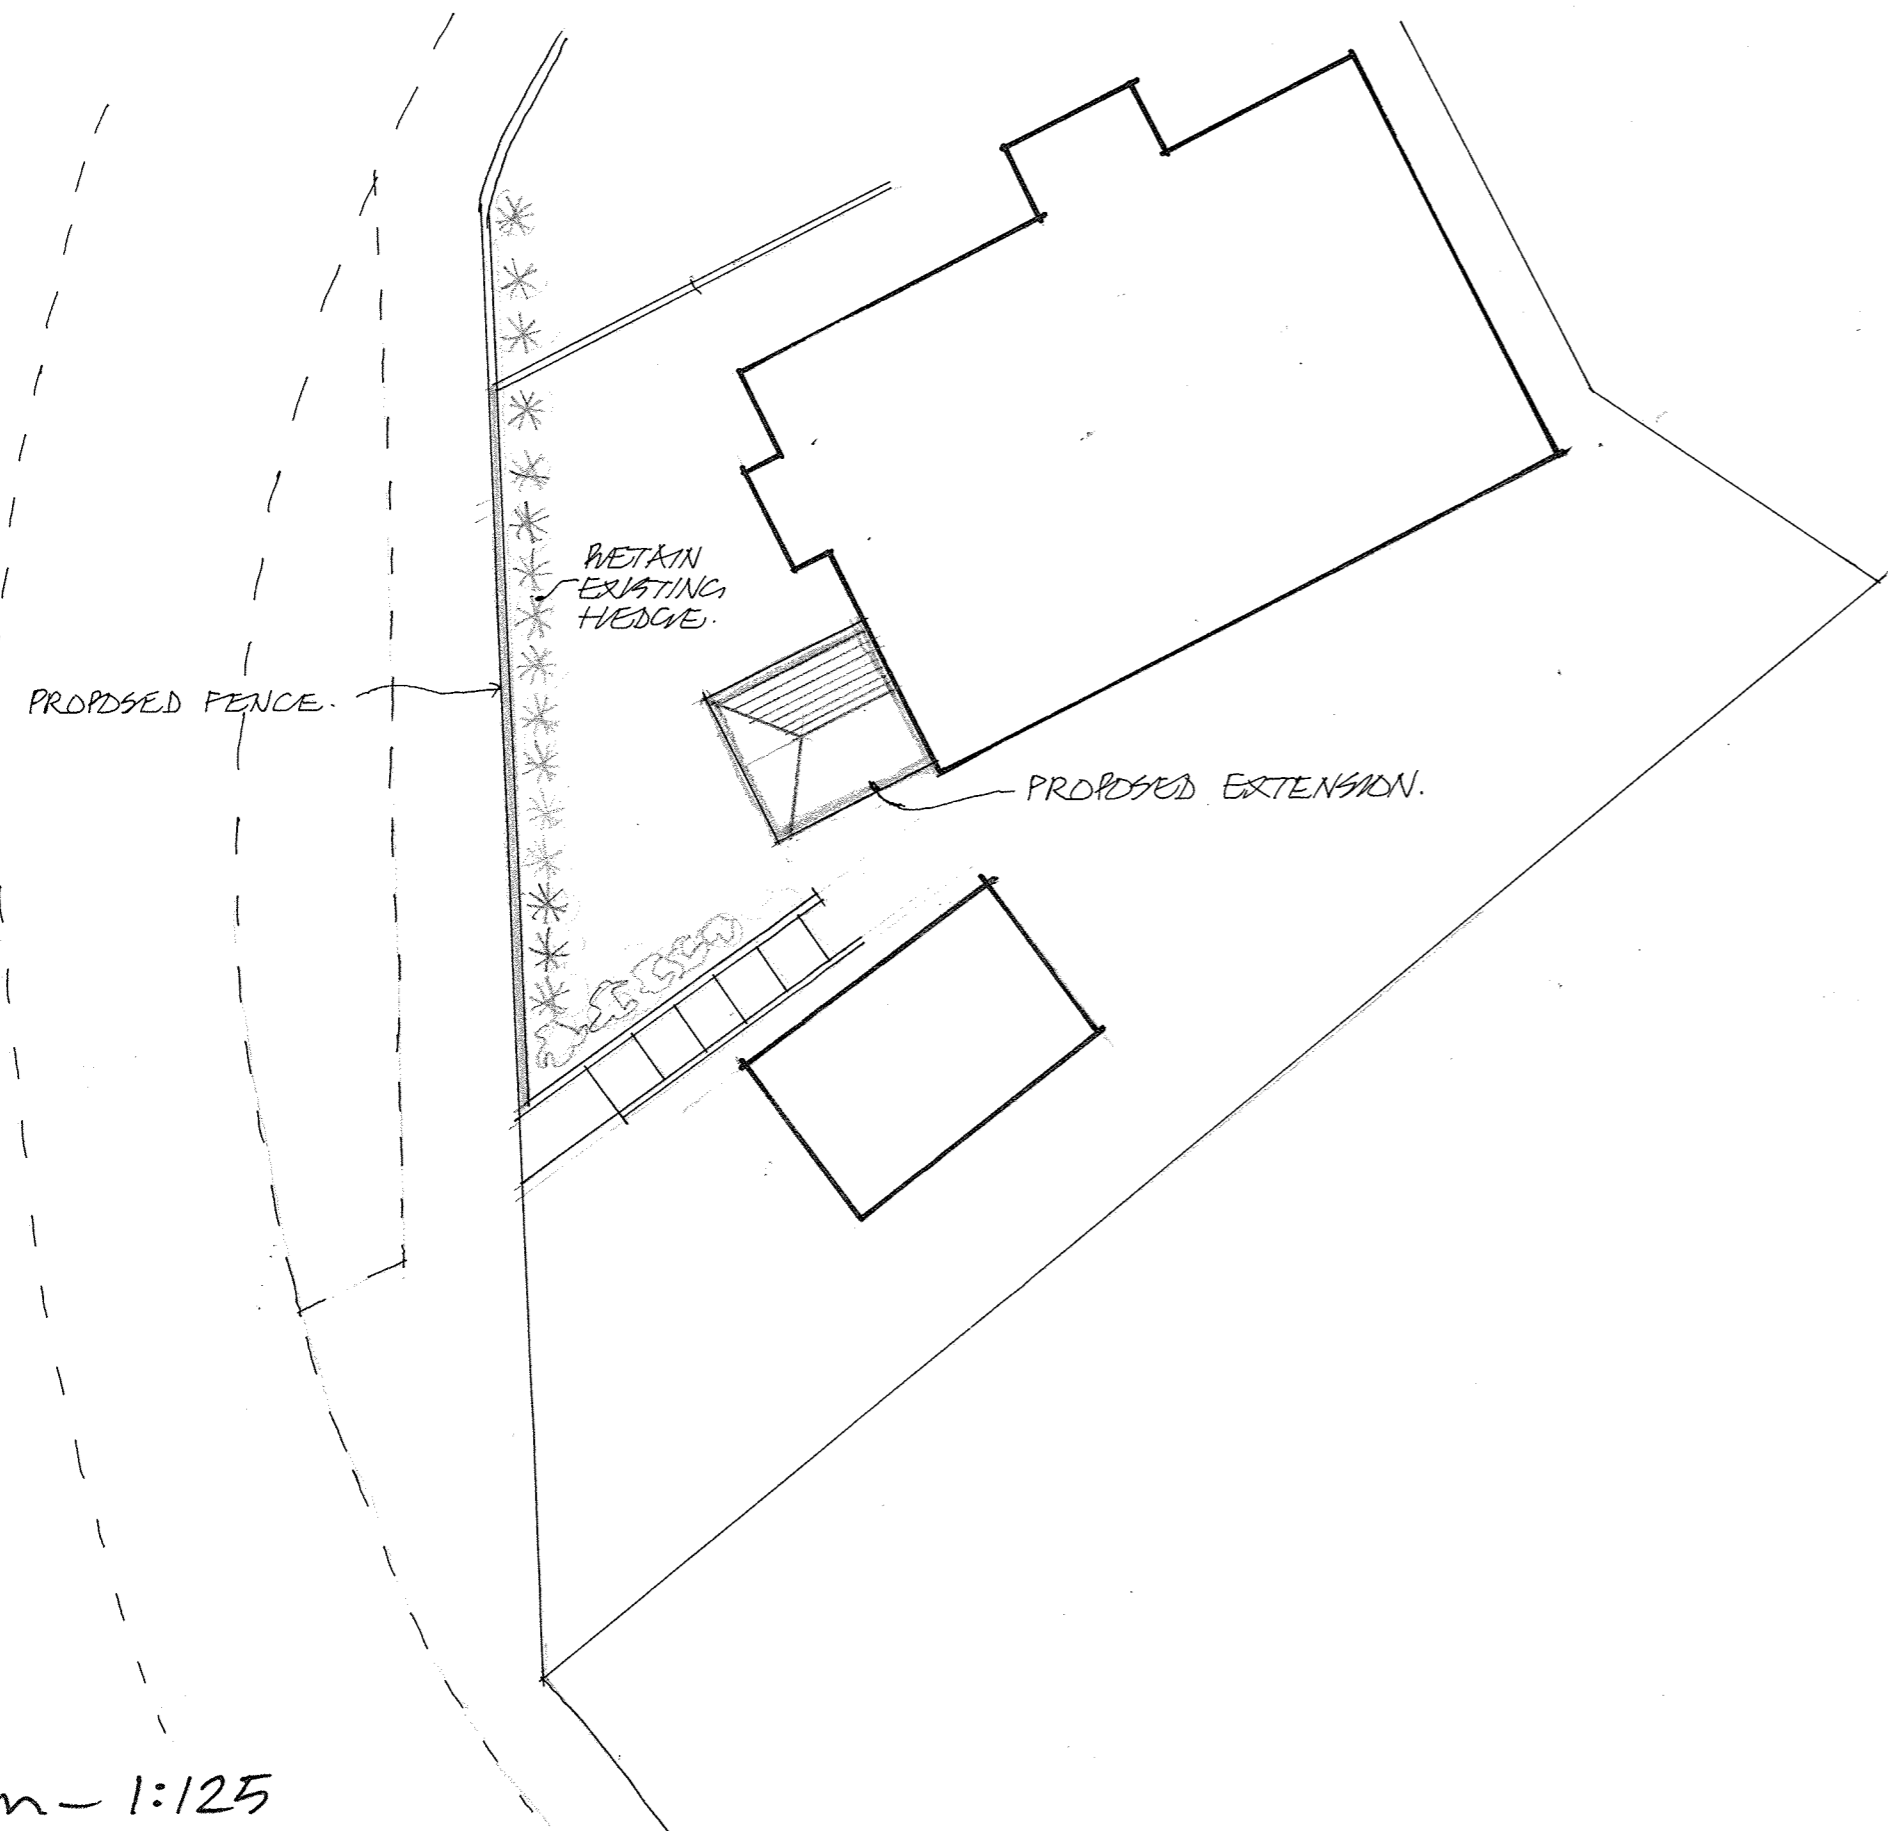
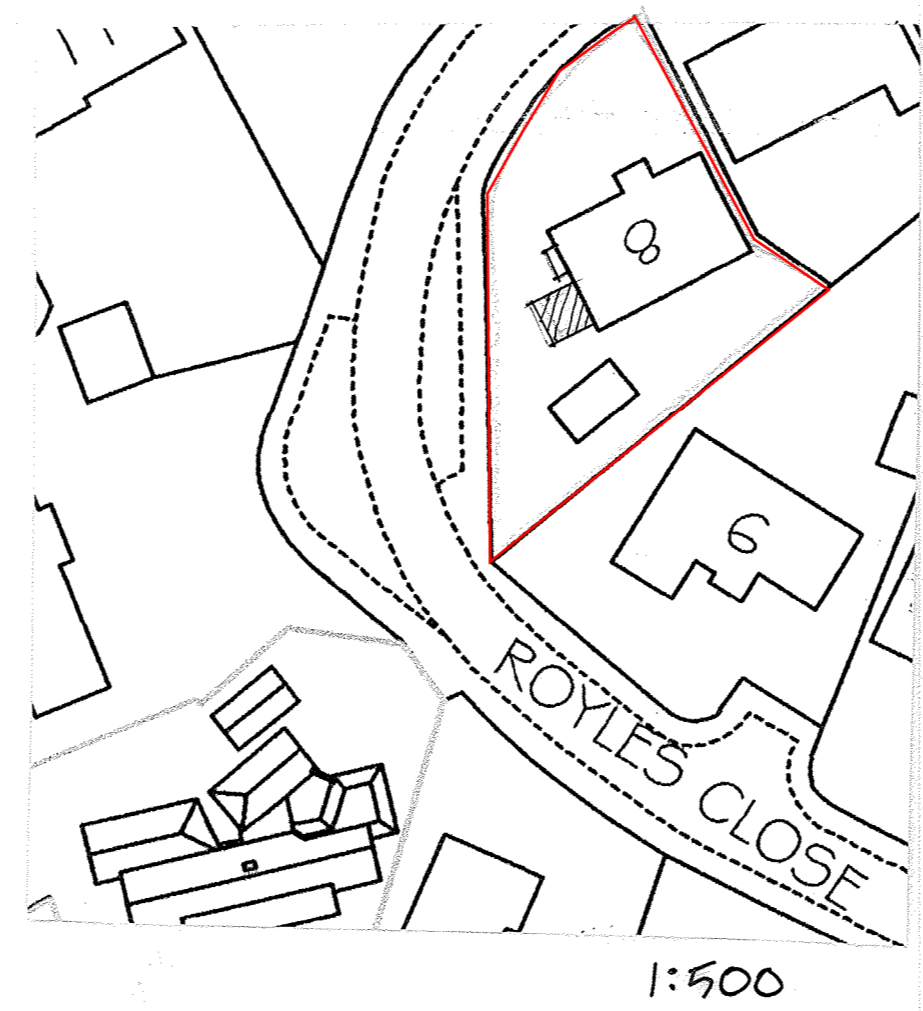



Notes:
 All Dimensions must be checked on site and not scaled from this drawing
 Contractor and client are reminded of their obligation under the Party Wall Act. If in doubt ask.
 Contractor is to confirm all below ground drain run direction and invert levels.

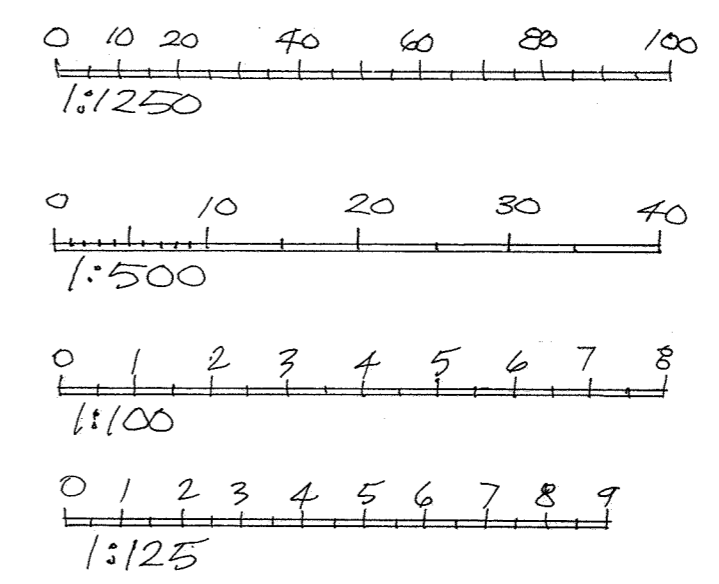

site plan - 1:125

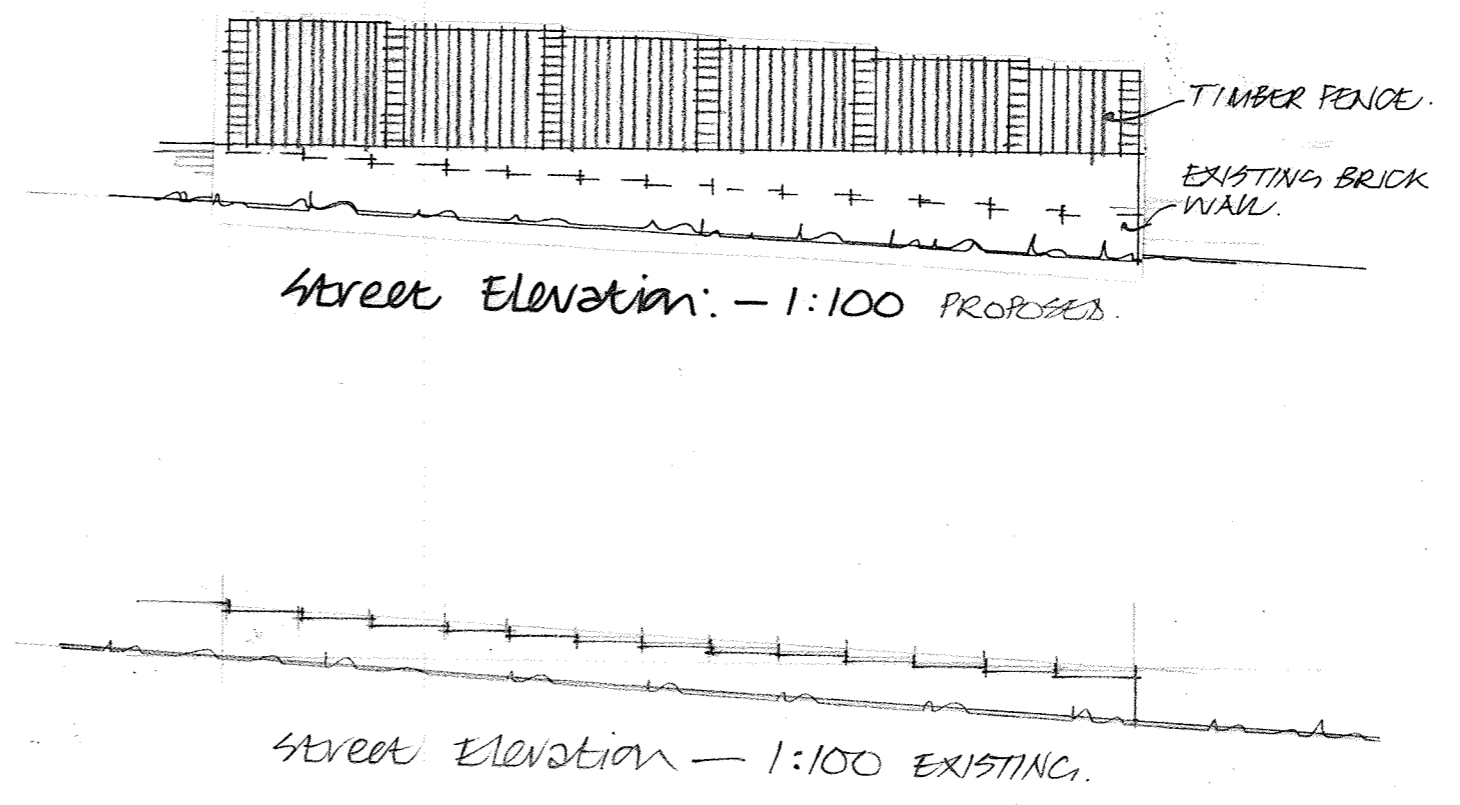

1:500

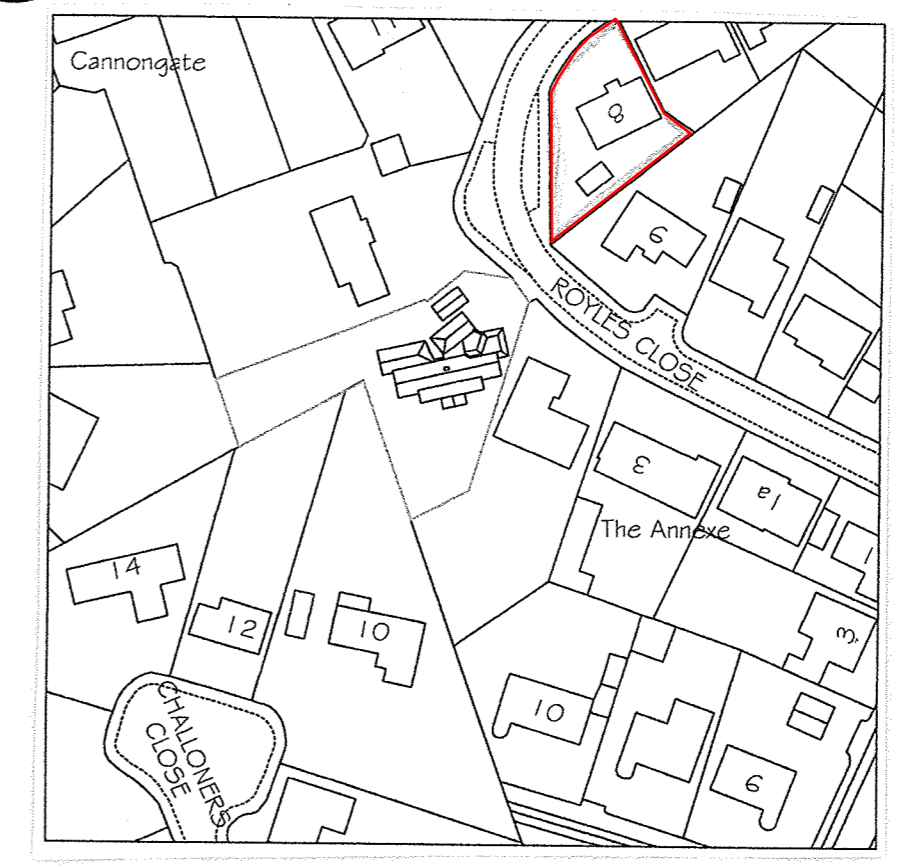

1:1250

B Sept '21 PLANNING	
A June '21 CLIENT REVISIONS	
Date	Revisions
copyright	
TIM CORDING Architectural and Planning Services	
3 Whitethorn Drive, Brighton BN1 5LH Tel: 07766647320 E: tim_cording@hotmail.co.uk	
Client	MR. DENNEHY.
Job Title	GARDEN FENCE.
Drawing Title	8 ROYLES CLOSE. ROTTINGDEAN. EAST SUSSEX BN2 7DQ
Scale	1:125 & 1:100
Date	Drawn by
Drg. No.	Rev