


01 Proposed west elevation

1:100

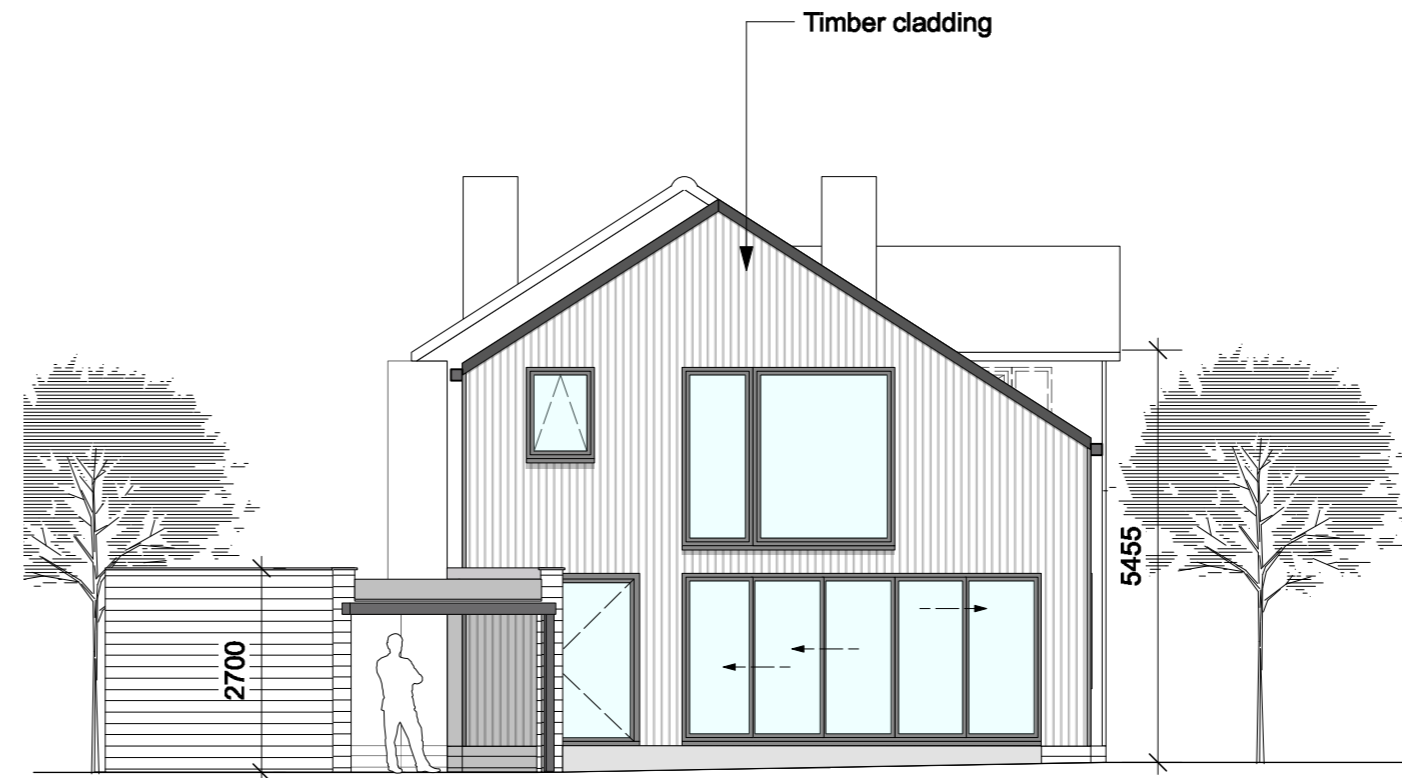

02 Proposed north elevation

1:100




03 Proposed south elevation

1:100



04 Proposed east elevation

1:100

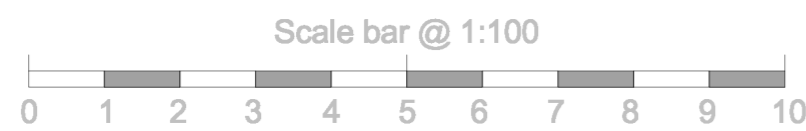

A 15/09/2021 Reduced scale & bulk of the scheme

Planning

JOB TITLE:
A21659 - Cedar House, Terling

CLIENT NAME: Zak Culleton	DRAWING NO: PL-06	REVISION: A
-------------------------------------	-----------------------------	-----------------------

DRAWING TITLE:
Proposed Elevations

16A High Street Maldon CM9 5PJ	+44 (0) 1621 827000 annabel@annabel-brown.com	DATE: Sept 2021	SCALE: As noted @A2
--------------------------------------	--	---------------------------	-------------------------------

ANNABEL
BROWN
Architect

RIBA 
Chartered Practice