



Key:

1. Red Facing brickwork, stretcher bond
2. Brown concrete roof tile
3. uPVC or alu/timber composite window/door frames
4. Creased tile sill
5. Painted timber door
6. White uPVC rainwater goods
7. Precast concrete & timber garage
8. Opaque glazing
9. SVP
10. Rooflight
11. Grey aluminium capping
12. Grey PPC aluminium fascia

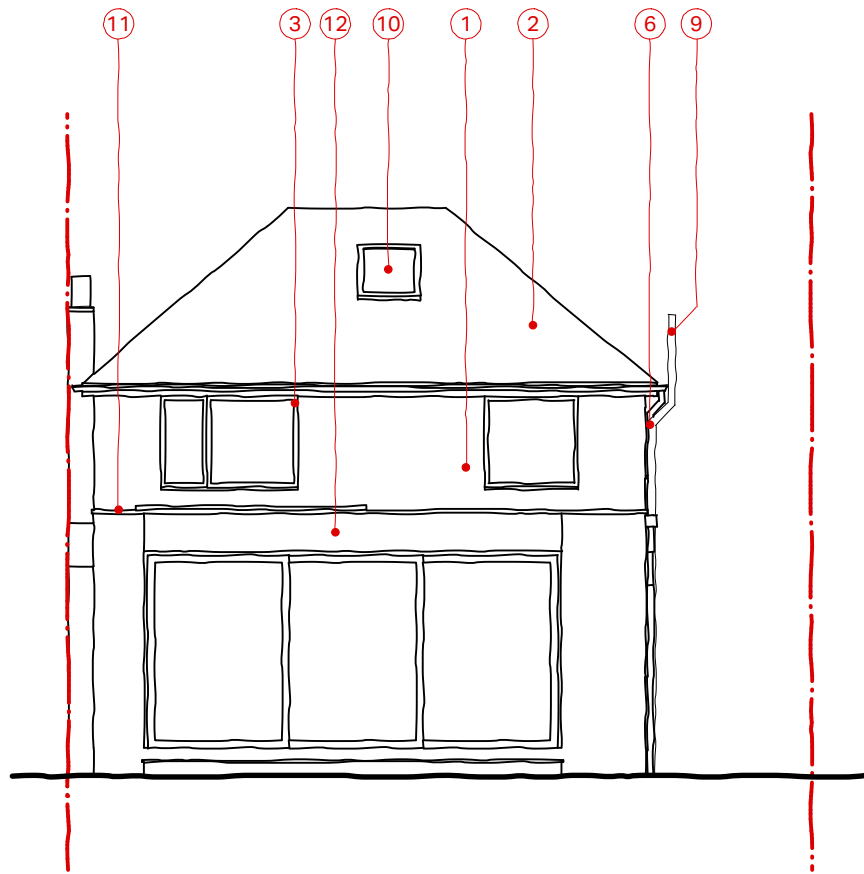

01 Proposed North-East (Garden) Elevation
Scale 1:100

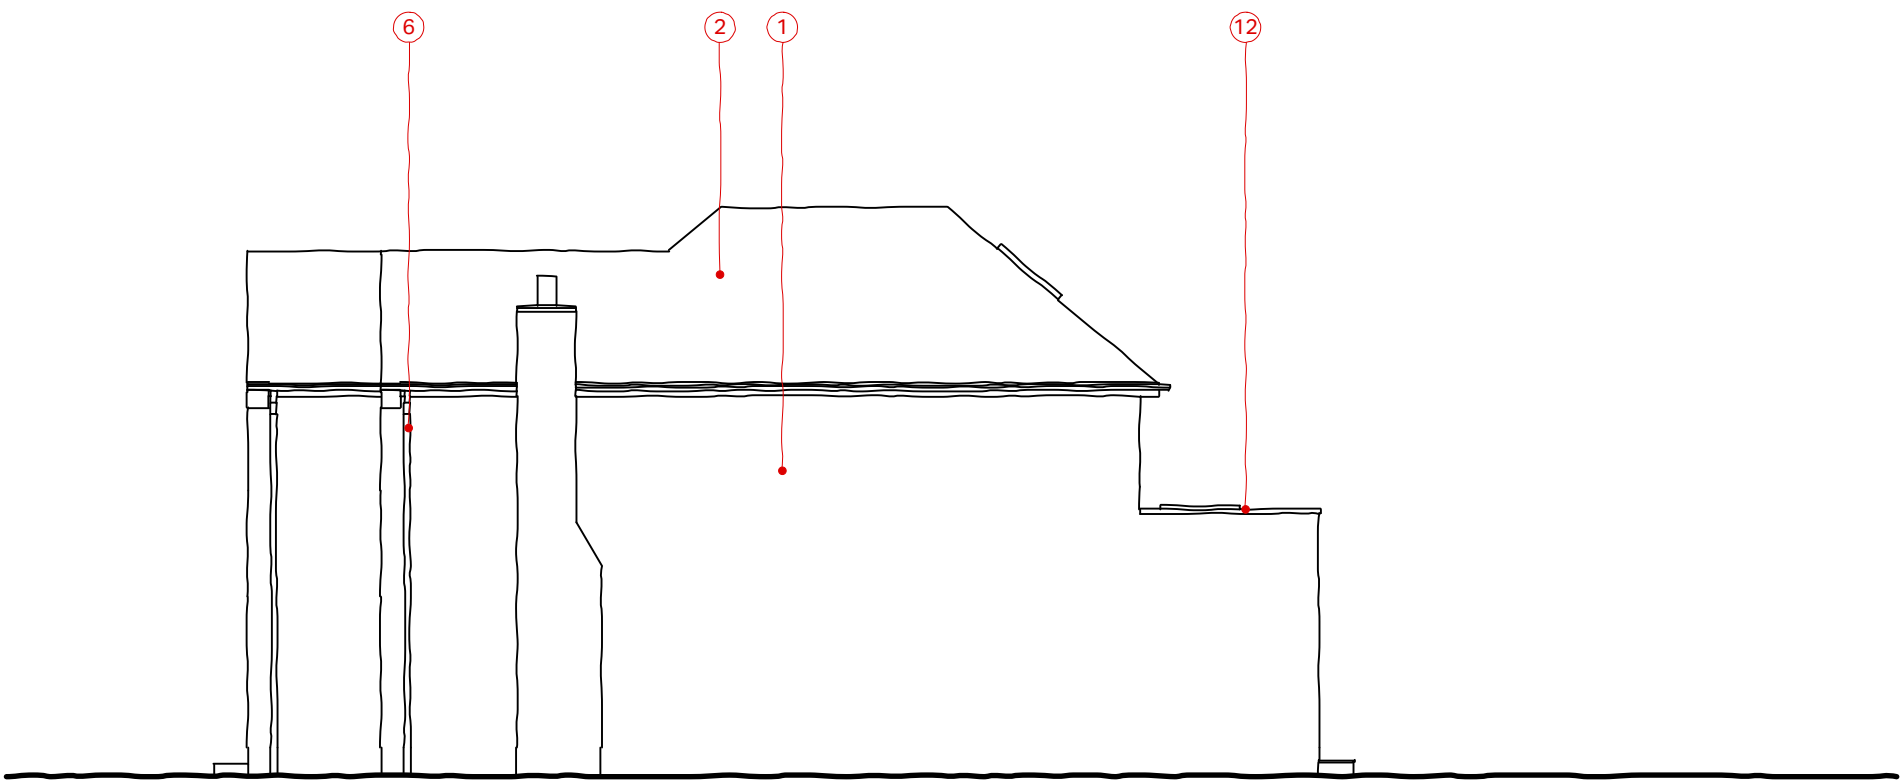

02 Proposed South-East Elevation
Scale 1:100


Ralph Kent
architect

5 Jonathan Close
Lymington Hampshire SO41 9DY

+44 (0) 1590 615135
studio@ralphkent.archi

Project
14 New Road, Ashurst SO40 7BS

Proposed North-East & South-East Elevations

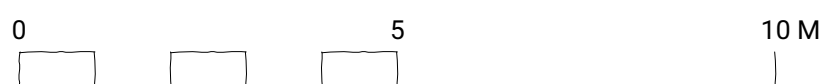

PLANNING

Date September 2021 Scale 1/100@A3 Status PLANNING

Project Number Drawing Number

0043 451