



Key:

- 1. Red Facing brickwork, stretcher bond
- 2. Brown concrete roof tile
- 3. uPVC window frames
- 4. Creased tile sill
- 5. Painted timber door
- 6. White uPVC rainwater goods
- 7. Precast concrete & timber garage
- 8. Opaque glazing
- 9. SVP
- 10. Rooflight

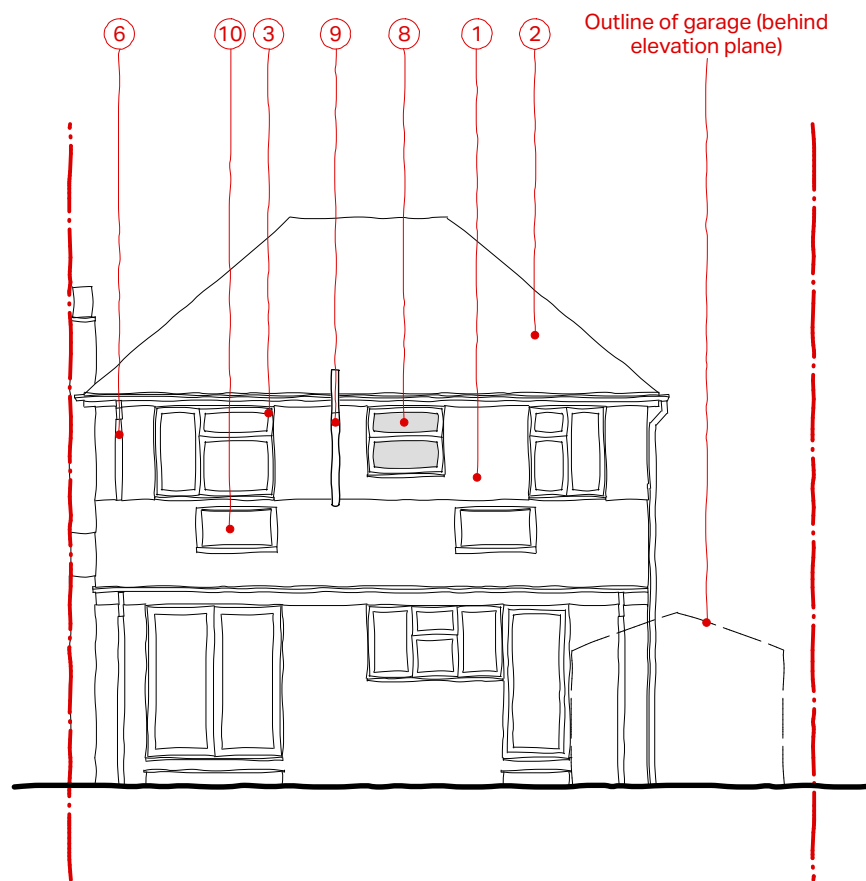

01 Existing North-East (Garden) Elevation
Scale 1:100

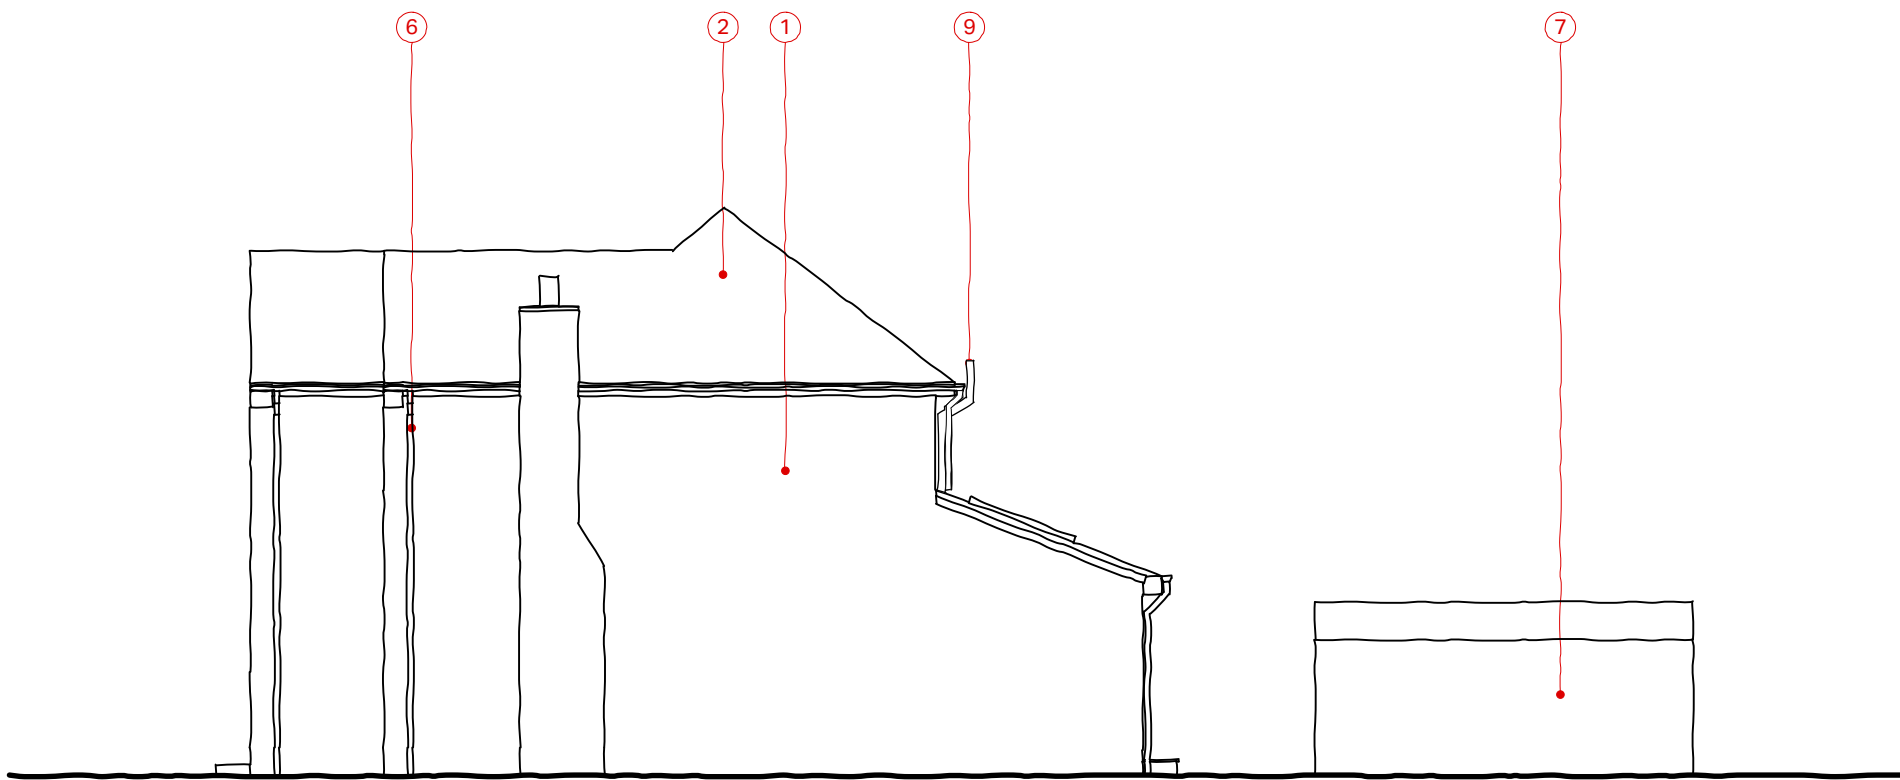

02 Existing South-East Elevation
Scale 1:100

Ralph Kent
architect

5 Jonathan Close
Lymington Hampshire SO41 9DY

+44 (0) 1590 615135
studio@ralphkent.archi

Project
14 New Road, Ashurst SO40 7BS

Existing North-East & South-East Elevations



PLANNING

Date	Scale	Status
September 2021	1/100@A3	PLANNING
Project Number	Drawing Number	

0043 401