



Key:

- 1. Red Facing brickwork, stretcher bond
- 2. Brown concrete roof tile
- 3. uPVC window frames
- 4. Creased tile sill
- 5. Painted timber door
- 6. White uPVC rainwater goods
- 7. Precast concrete & timber garage
- 8. Opaque glazing
- 9. SVP
- 10. Rooflight

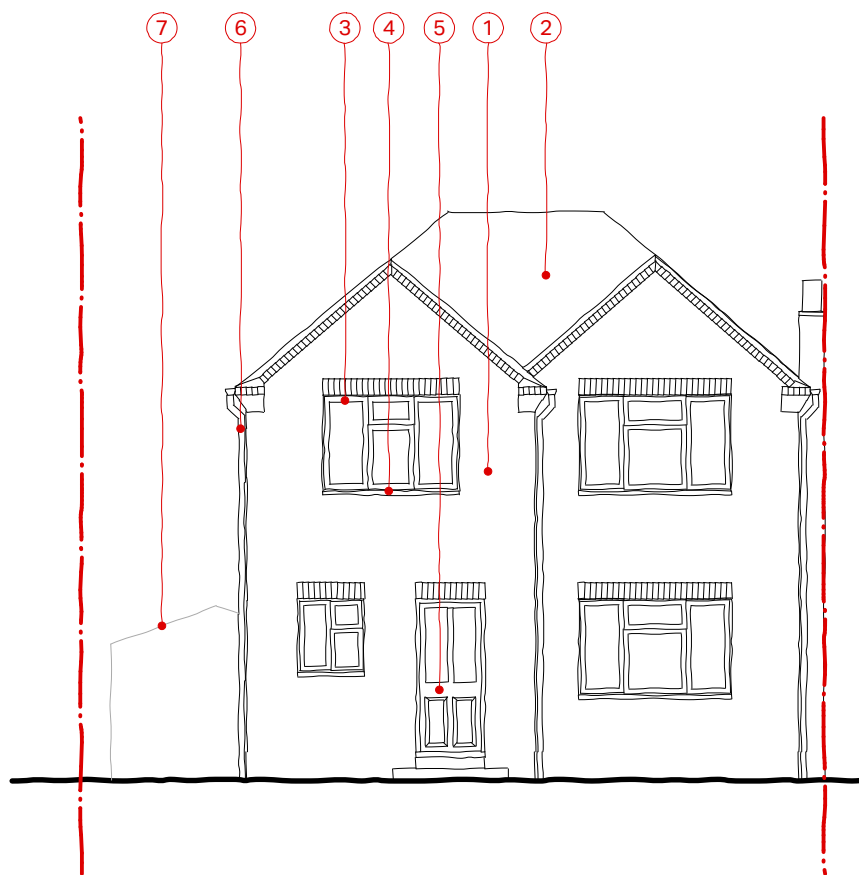

01 Existing South-West (Street) Elevation

Scale 1:100

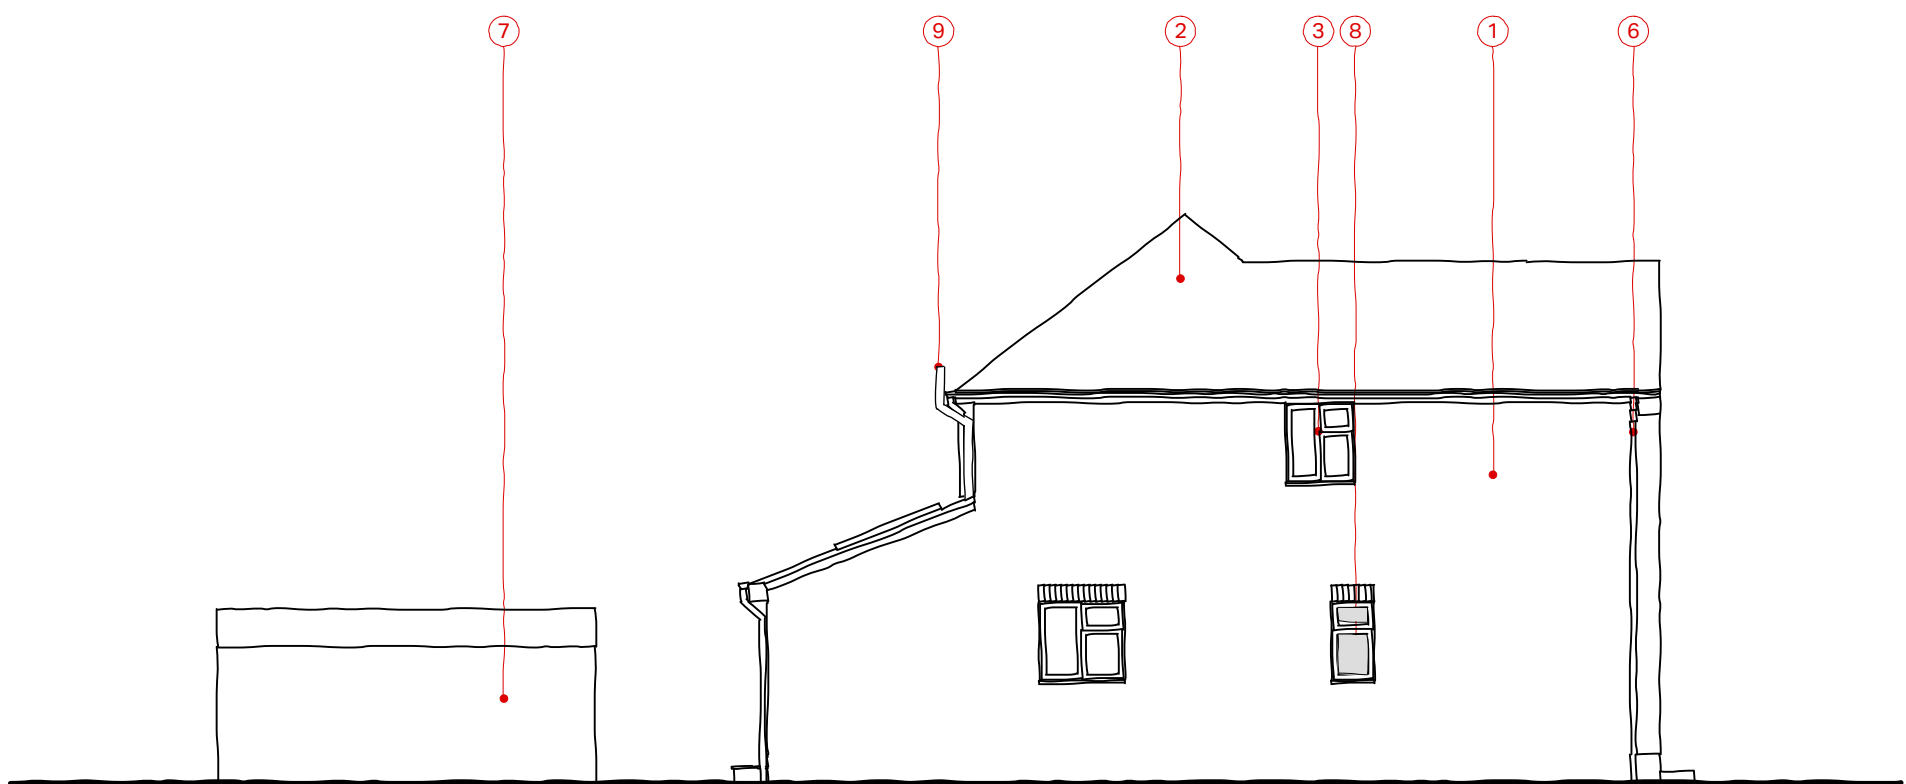

02 Existing North-West Elevation

Scale 1:100

Ralph Kent
architect

5 Jonathan Close
Lymington Hampshire SO41 9DY

+44 (0) 1590 615135
studio@ralphkent.archi

Project
14 New Road, Ashurst SO40 7BS

Existing South-West & North-West Elevations



PLANNING

Date Scale Status
September 2021 1/100@A3 PLANNING

Project Number Drawing Number

0043 400