

DO NOT SCALE FROM THIS DRAWING. WORK TO FIGURED DIMENSIONS ONLY. THIS DRAWING IS THE COPYRIGHT OF STANLEY BRAGG ARCHITECTS LTD AND SHOULD NOT BE REPRODUCED WITHOUT THEIR EXPRESS PERMISSION

SCHEDULE OF ACCOMMODATION - UNIT 5		
UNIT	GIA (SQM)	GIA (SQFT)
UNIT 5		
00 - GROUND FLOOR	176 m ²	1894 ft ²
01 - FIRST FLOOR	176 m ²	1894 ft ²
	352 m ²	3789 ft ²



Key Plan - Plot 5 - 1 : 2500

Materials


Roof: Reconstituted slate / Red pan tiles

Walls: Black stained ship lapped timber weather boarding / Red multi brick with natural mortar

Windows/Doors: Powder coated aluminium



PROPOSED WEST ELEVATION - 1 : 100

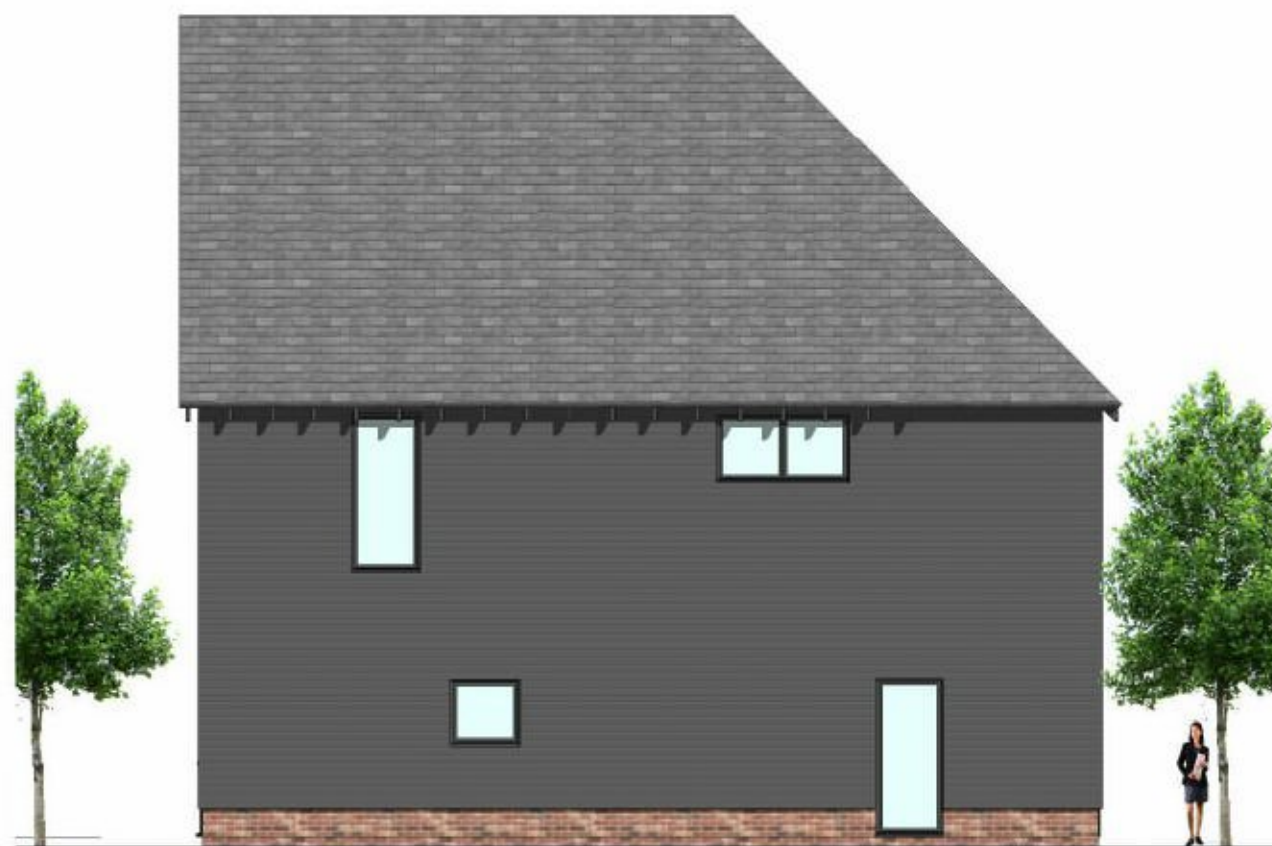

PROPOSED SOUTH ELEVATION - 1 : 100




PROPOSED EAST ELEVATION - 1 : 100



PROPOSED NORTH ELEVATION - 1 : 100



PROPOSED GROUND FLOOR PLAN - 1 : 100

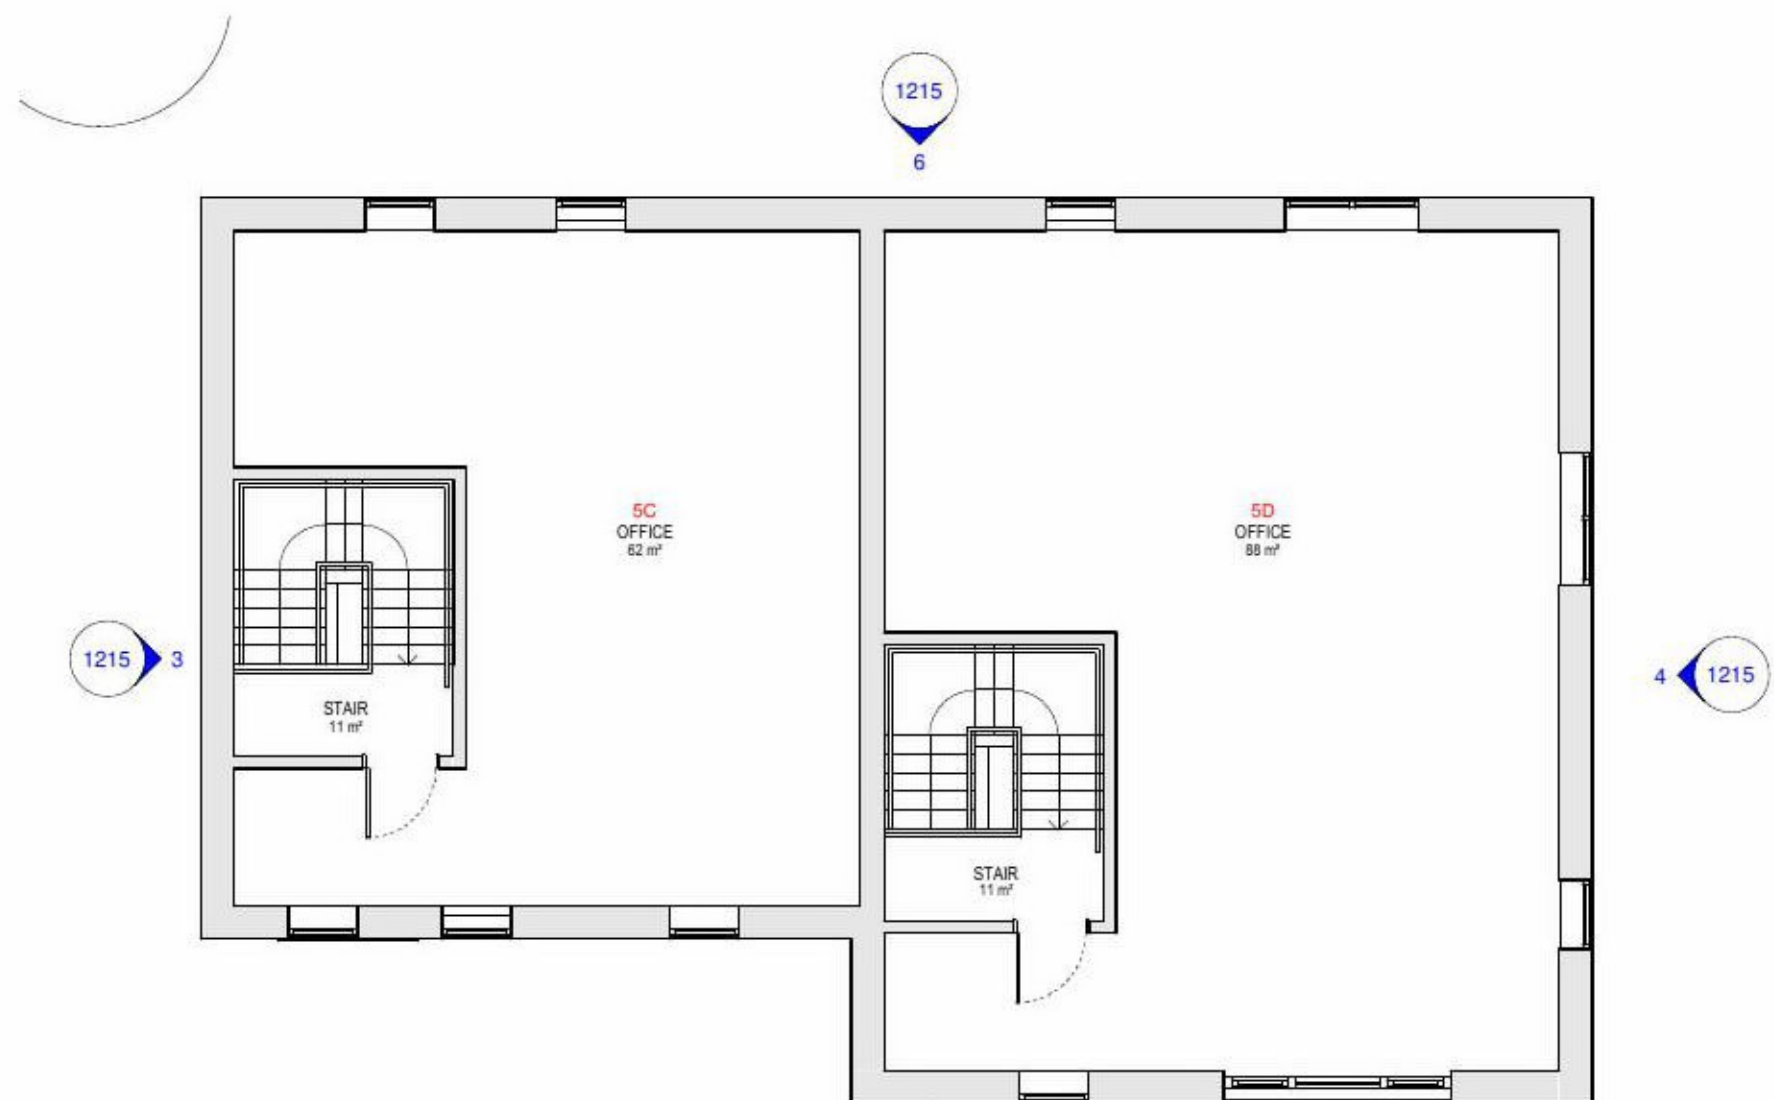

PROPOSED FIRST FLOOR PLAN - 1 : 100

0 1 2 5m
1:100 at original paper size

P1	Planning Application	VT	06.08.21
REV	DESCRIPTION	DRN	DATE
DRAWING STATUS		PLANNING	

STANLEY BRAGG
architects

STANLEY BRAGG ARCHITECTS LIMITED
PAPPIUS HOUSE, FIRST FLOOR, TOLLGATE WEST, COLCHESTER,
ESSEX, CO11 2AG. T: 0206 571371

3RD FLOOR, ELDON HOUSE, ELDON STREET,
LONDON, EC2M1LS

CLIENT
Brandart Ltd

PROJECT
Alder Park, Little Bentley

DRAWING
Unit 5 - Proposed Plans & Elevations

SCALE
As indicated @ A1

DATE
June 2021

DRAWING NUMBER
6793-1215-P1