


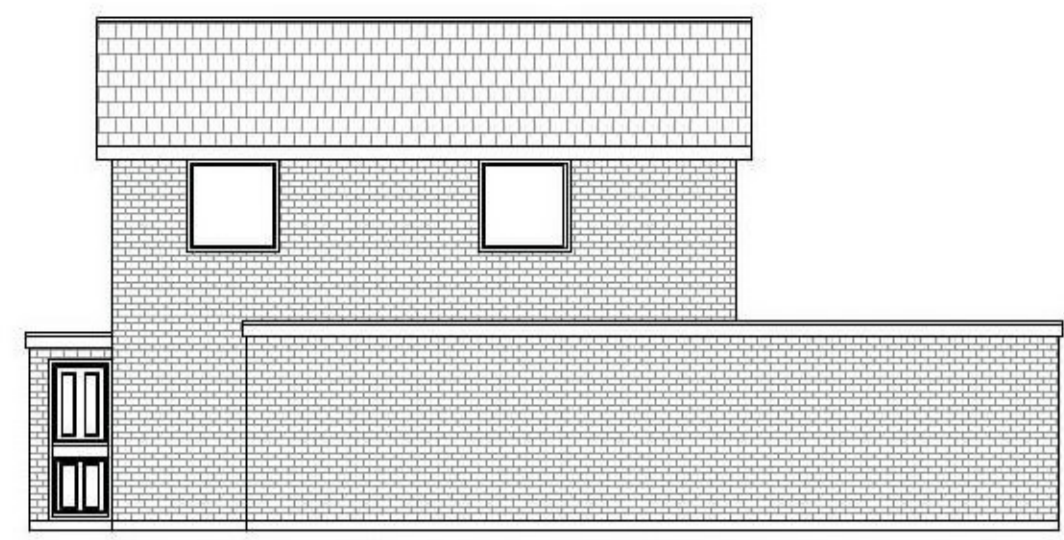


Existing front elevation



Existing side elevation




Existing rear elevation

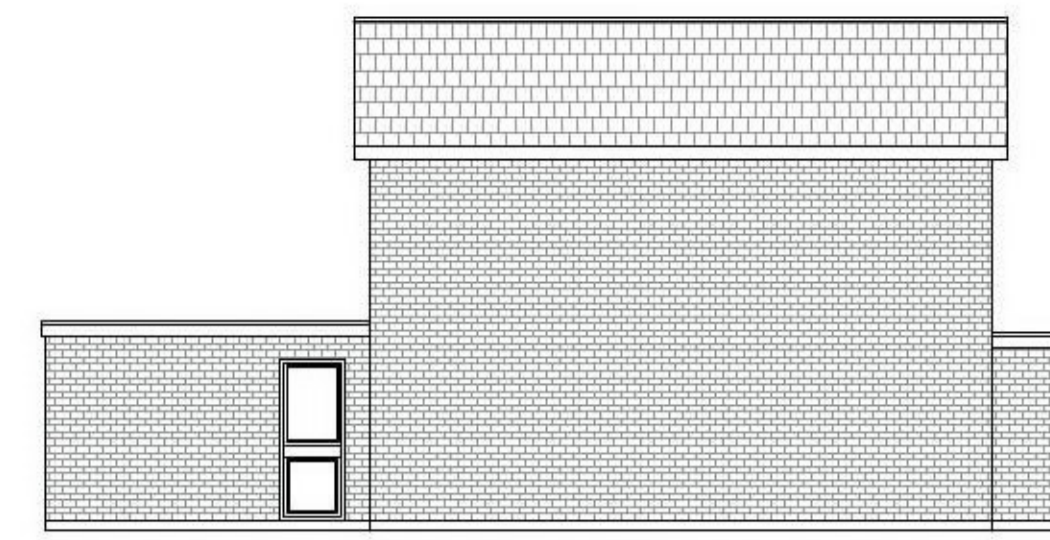

Existing side elevation



Proposed front elevation

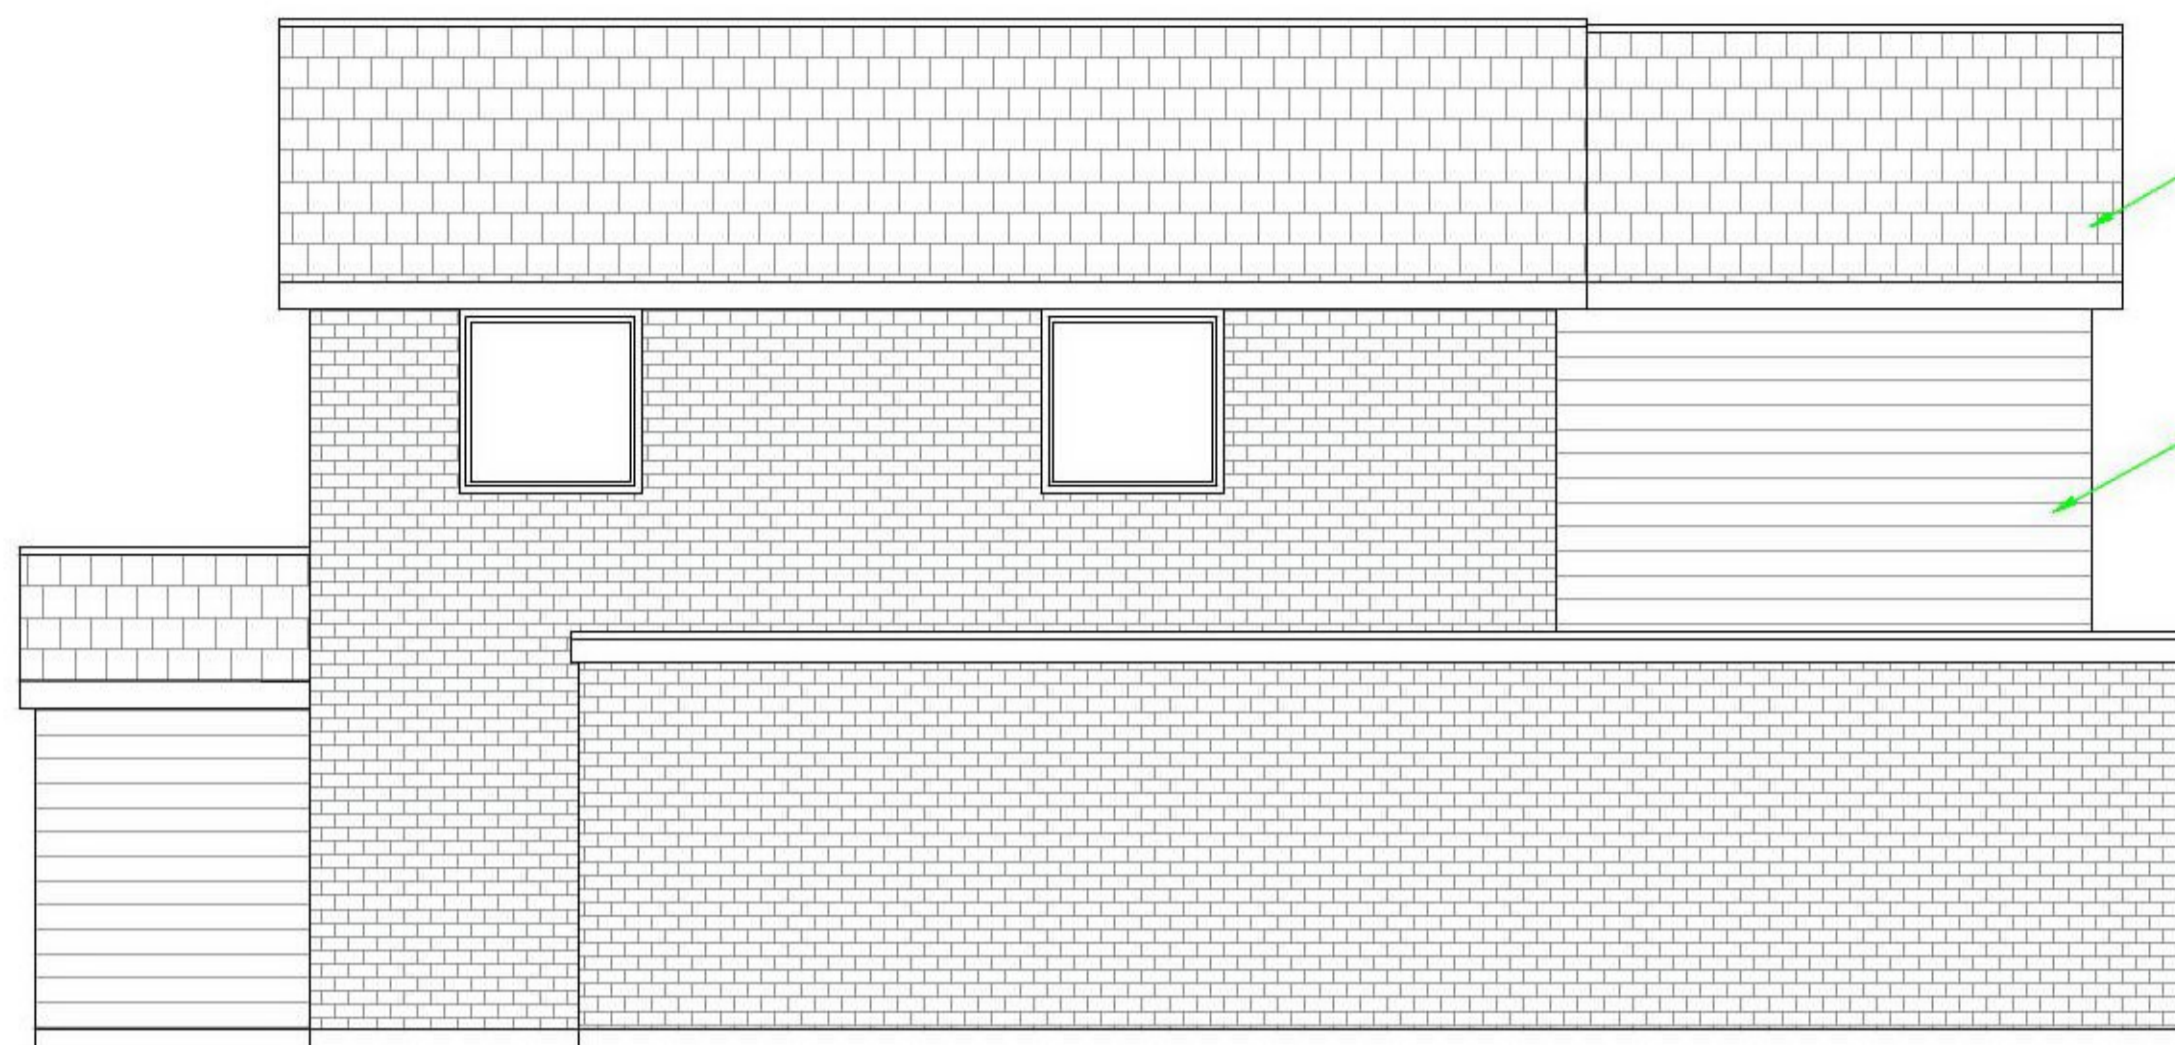


Proposed side elevation


Concert interlocking tiles to mach existing

Fiber cement cladding


UPVC Windows and doors

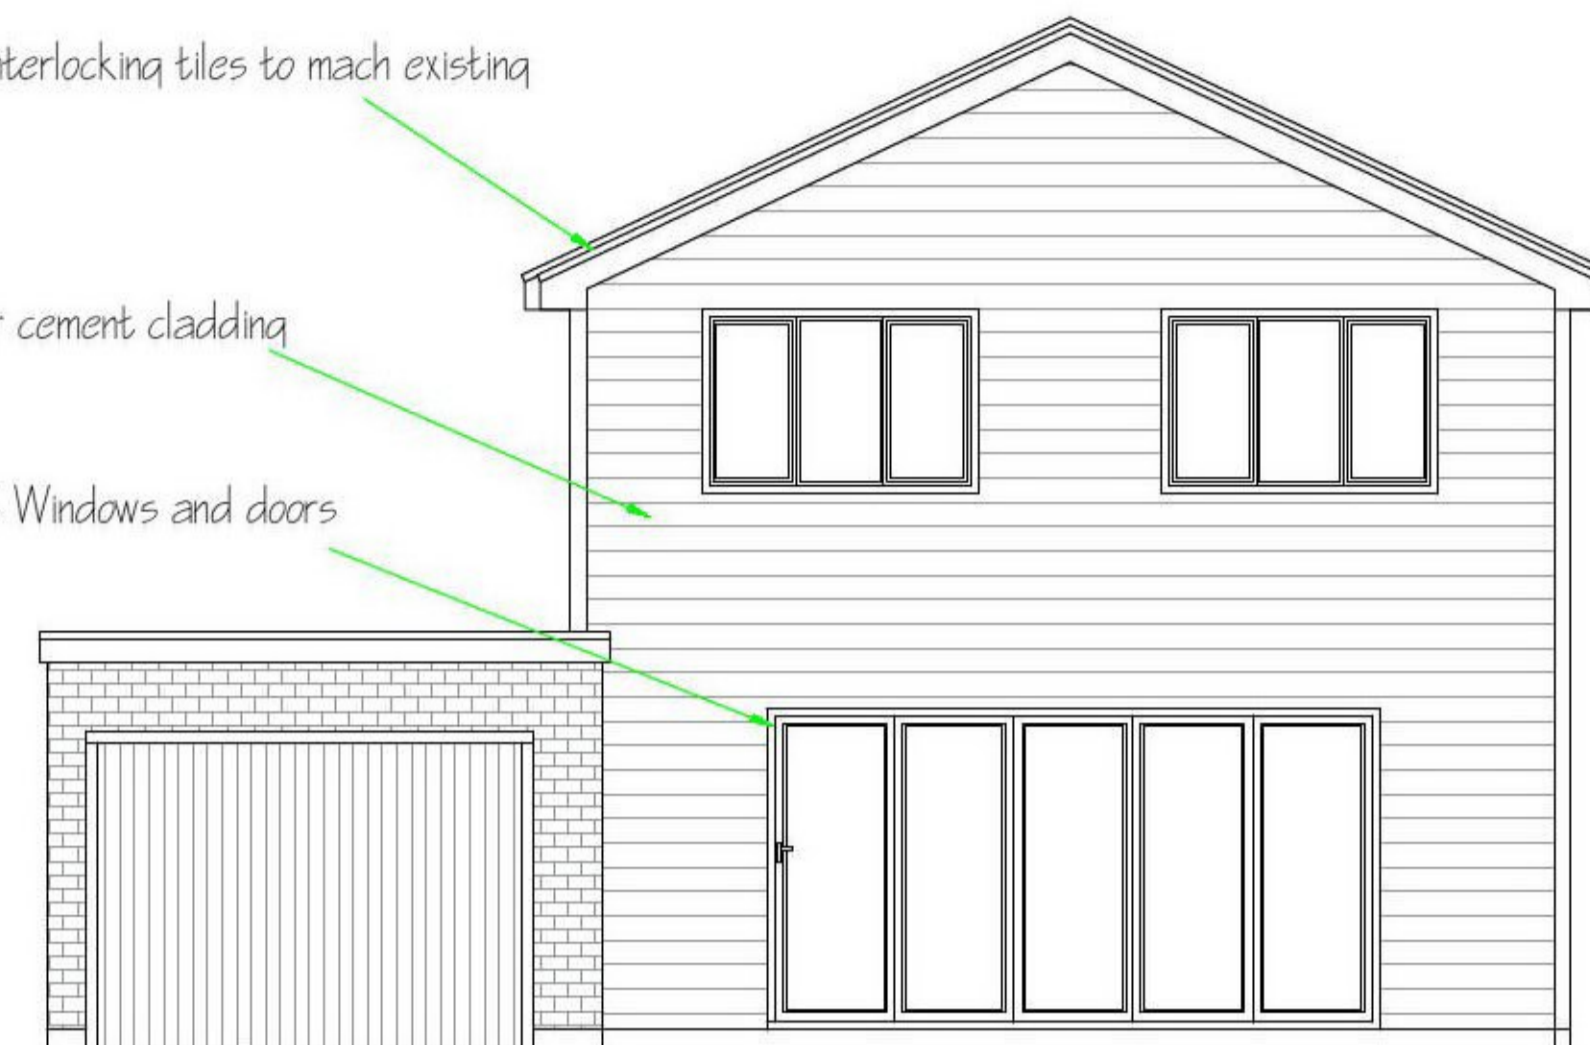


Proposed rear elevation

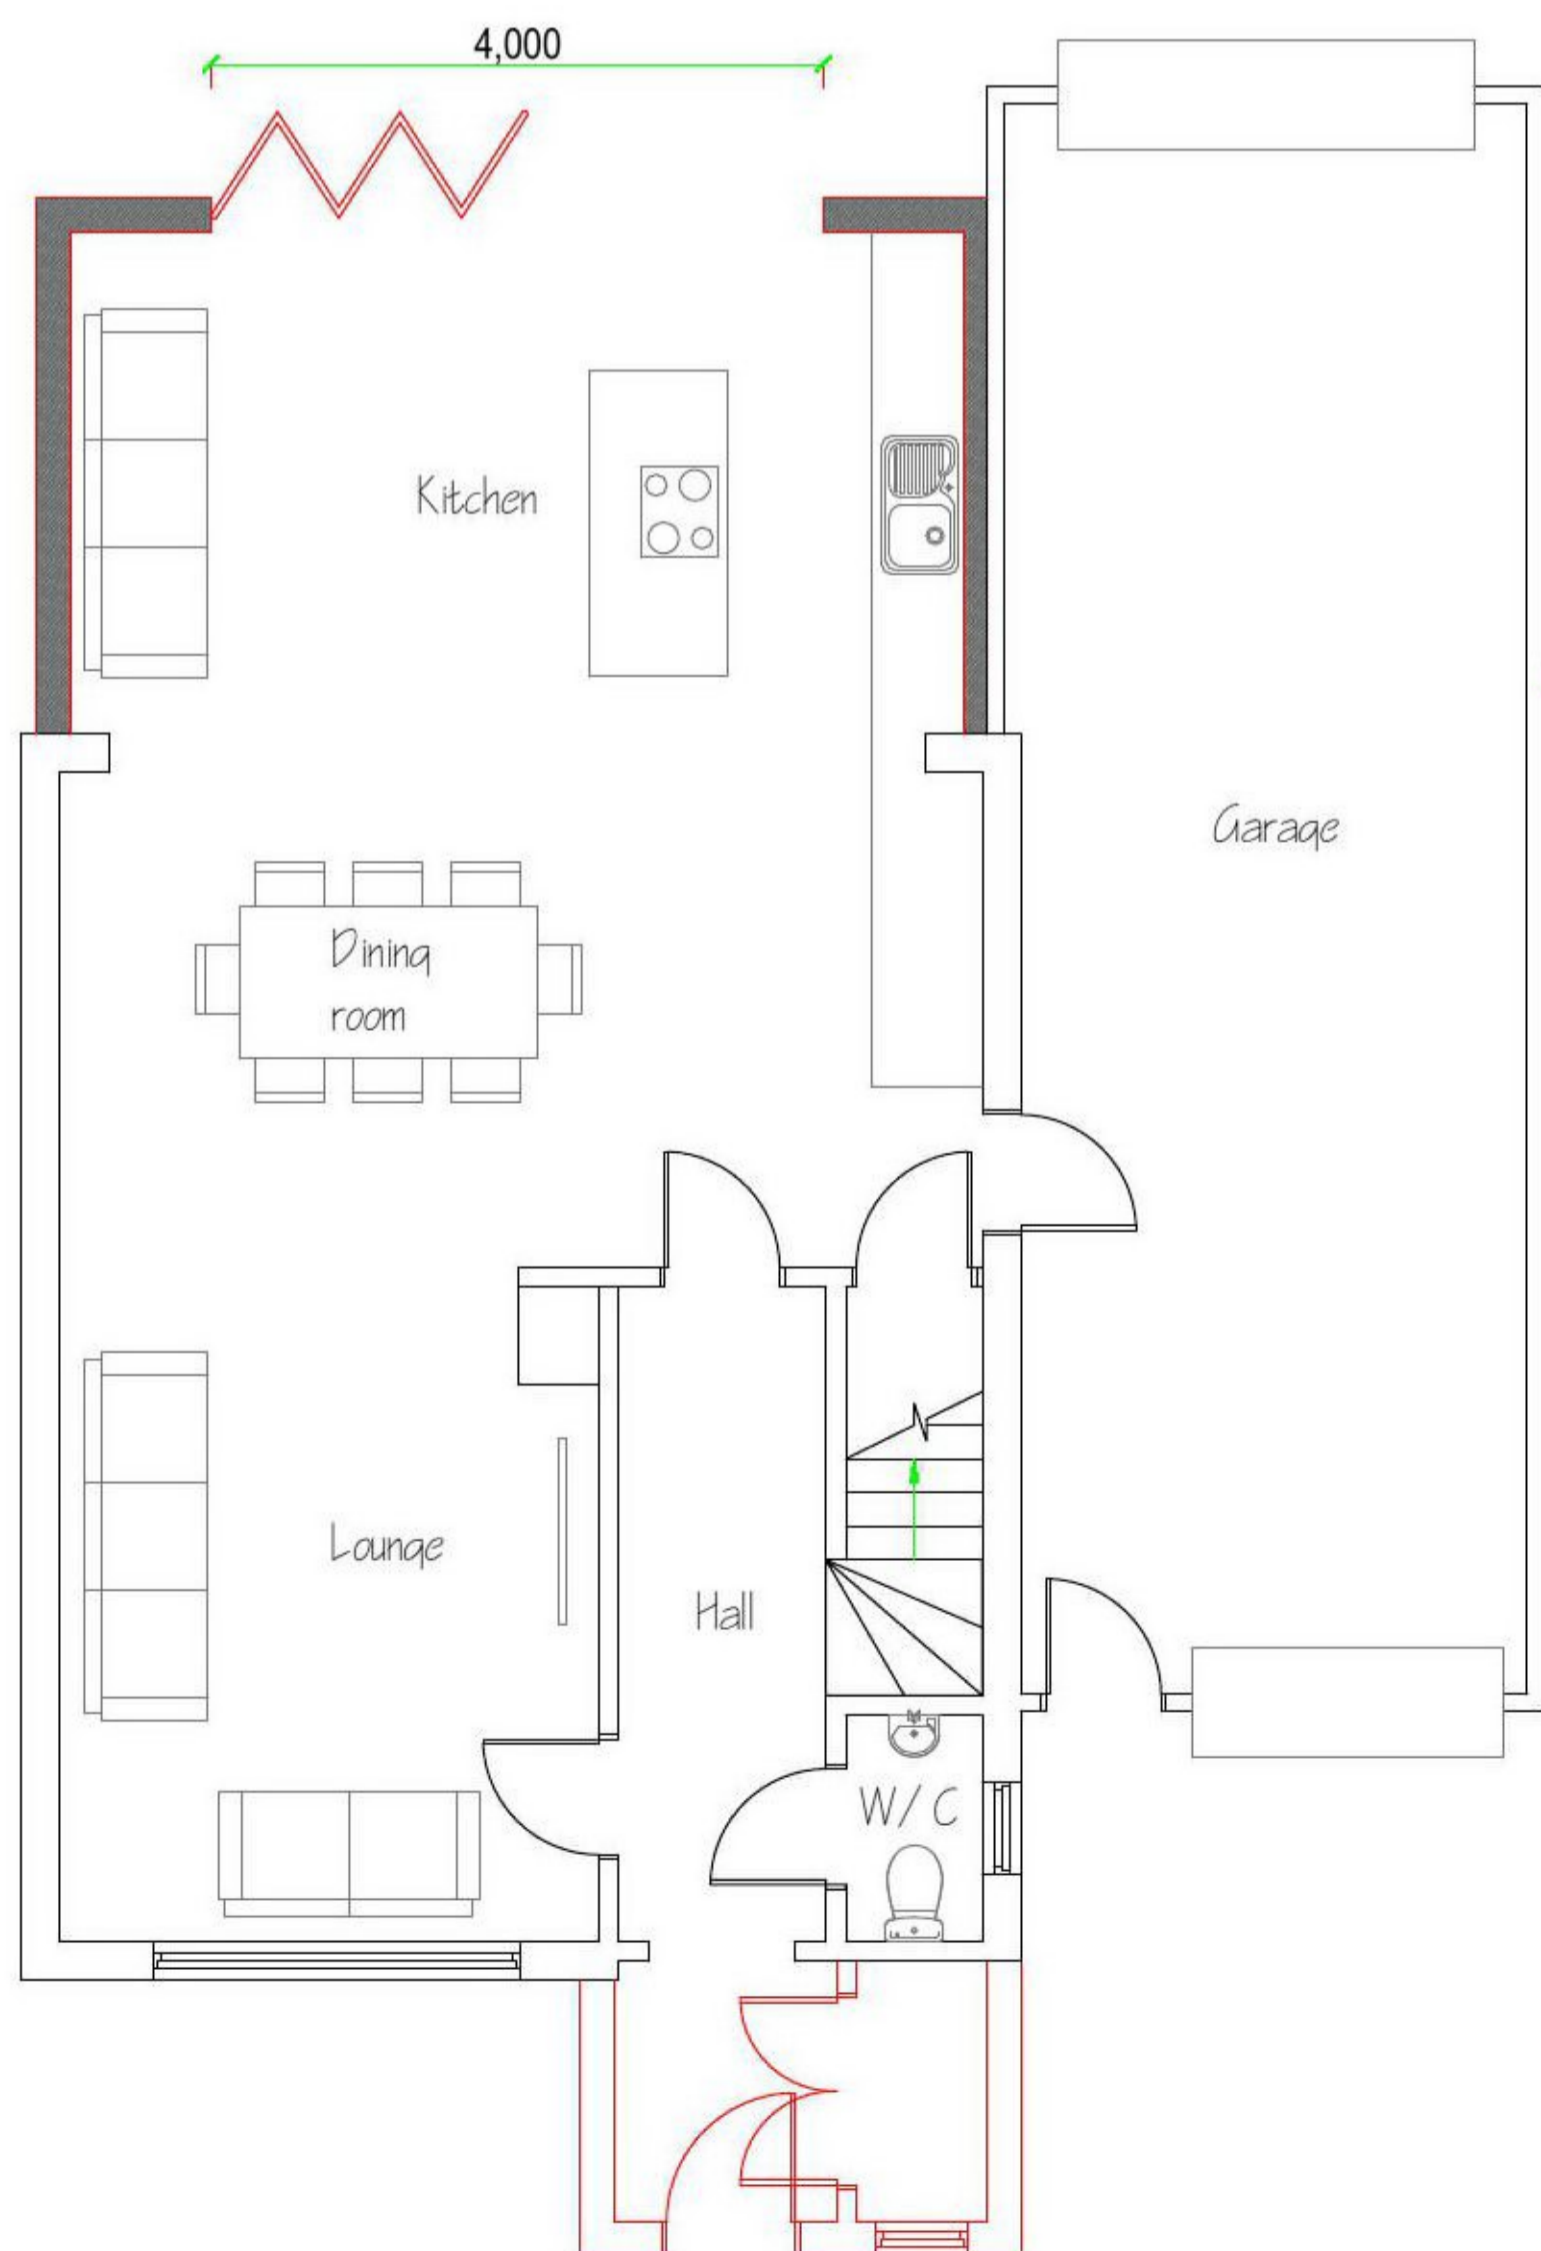


Proposed ground floor layout

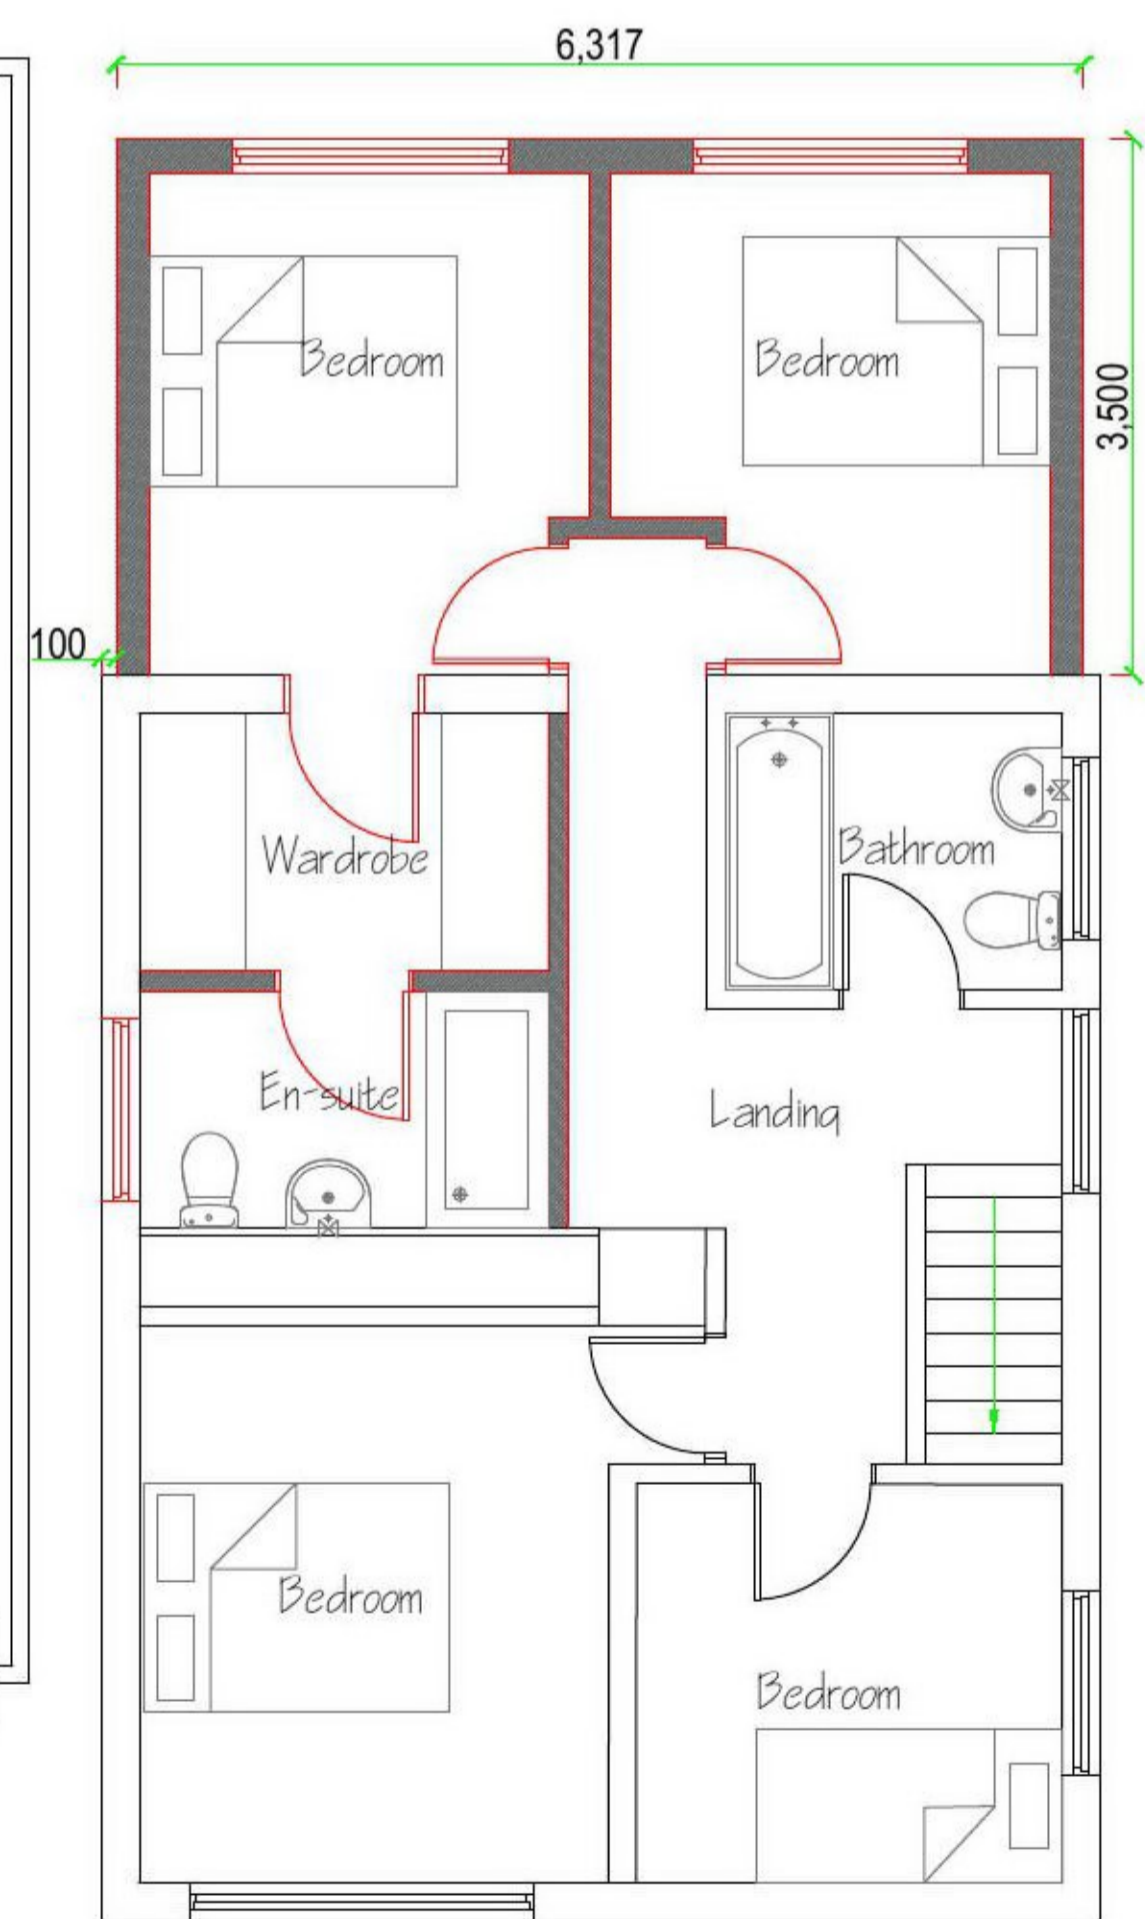


Proposed first floor layout

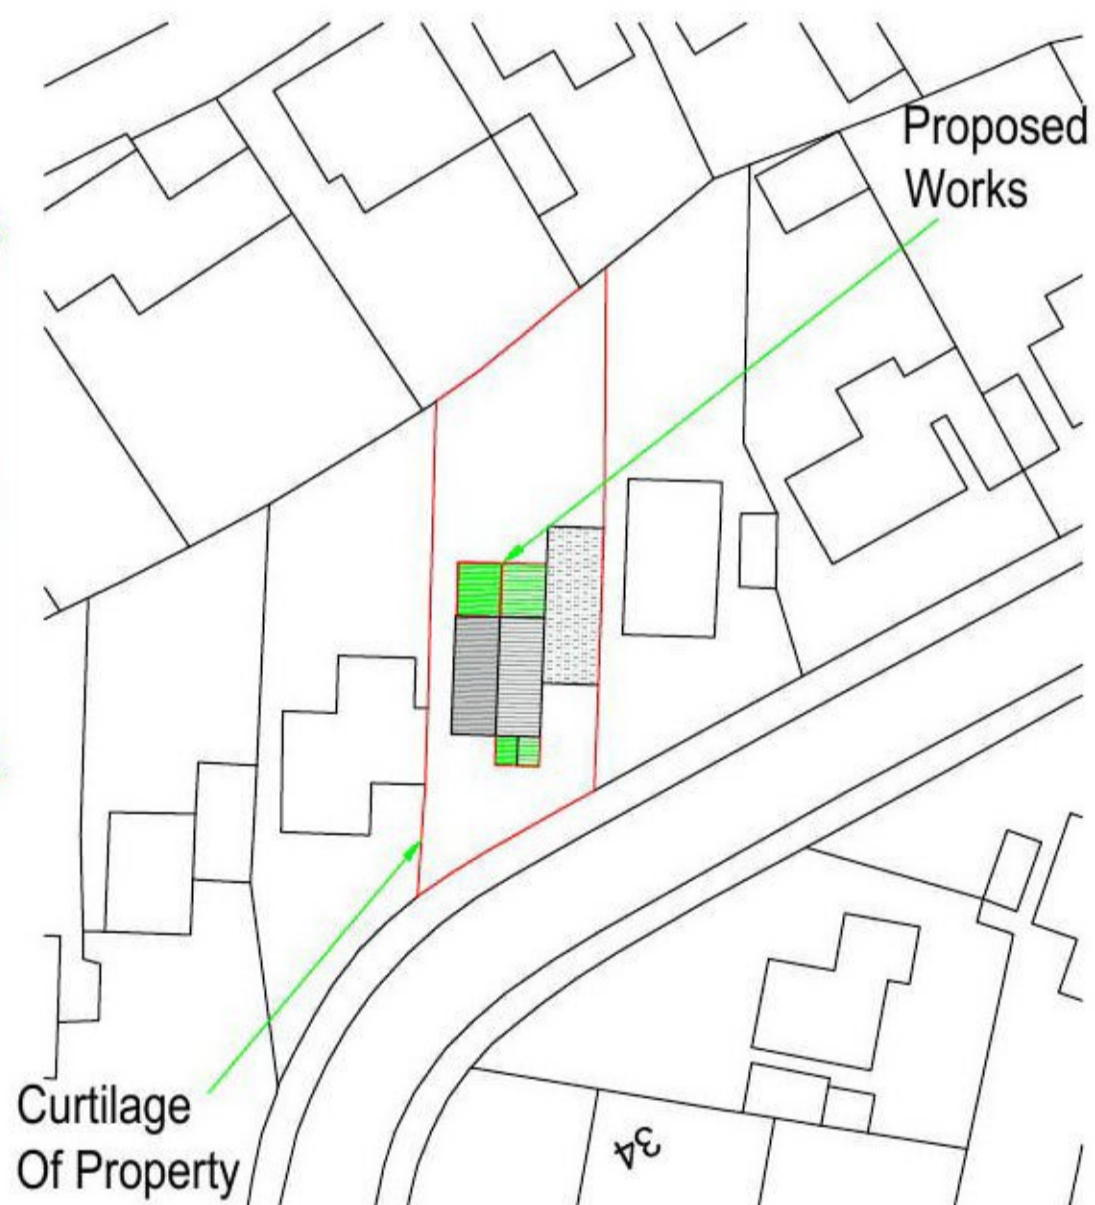

Block plan 1:500

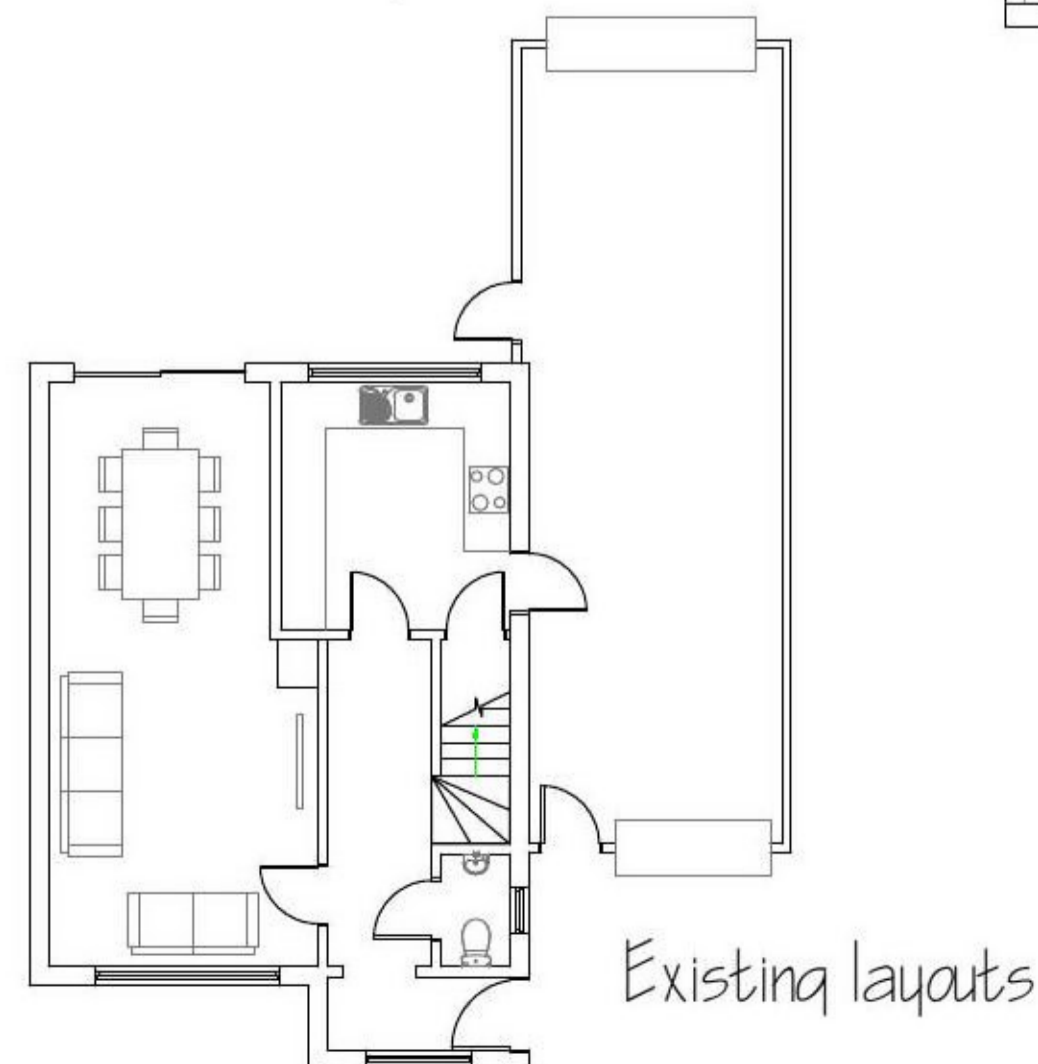

Existing layouts

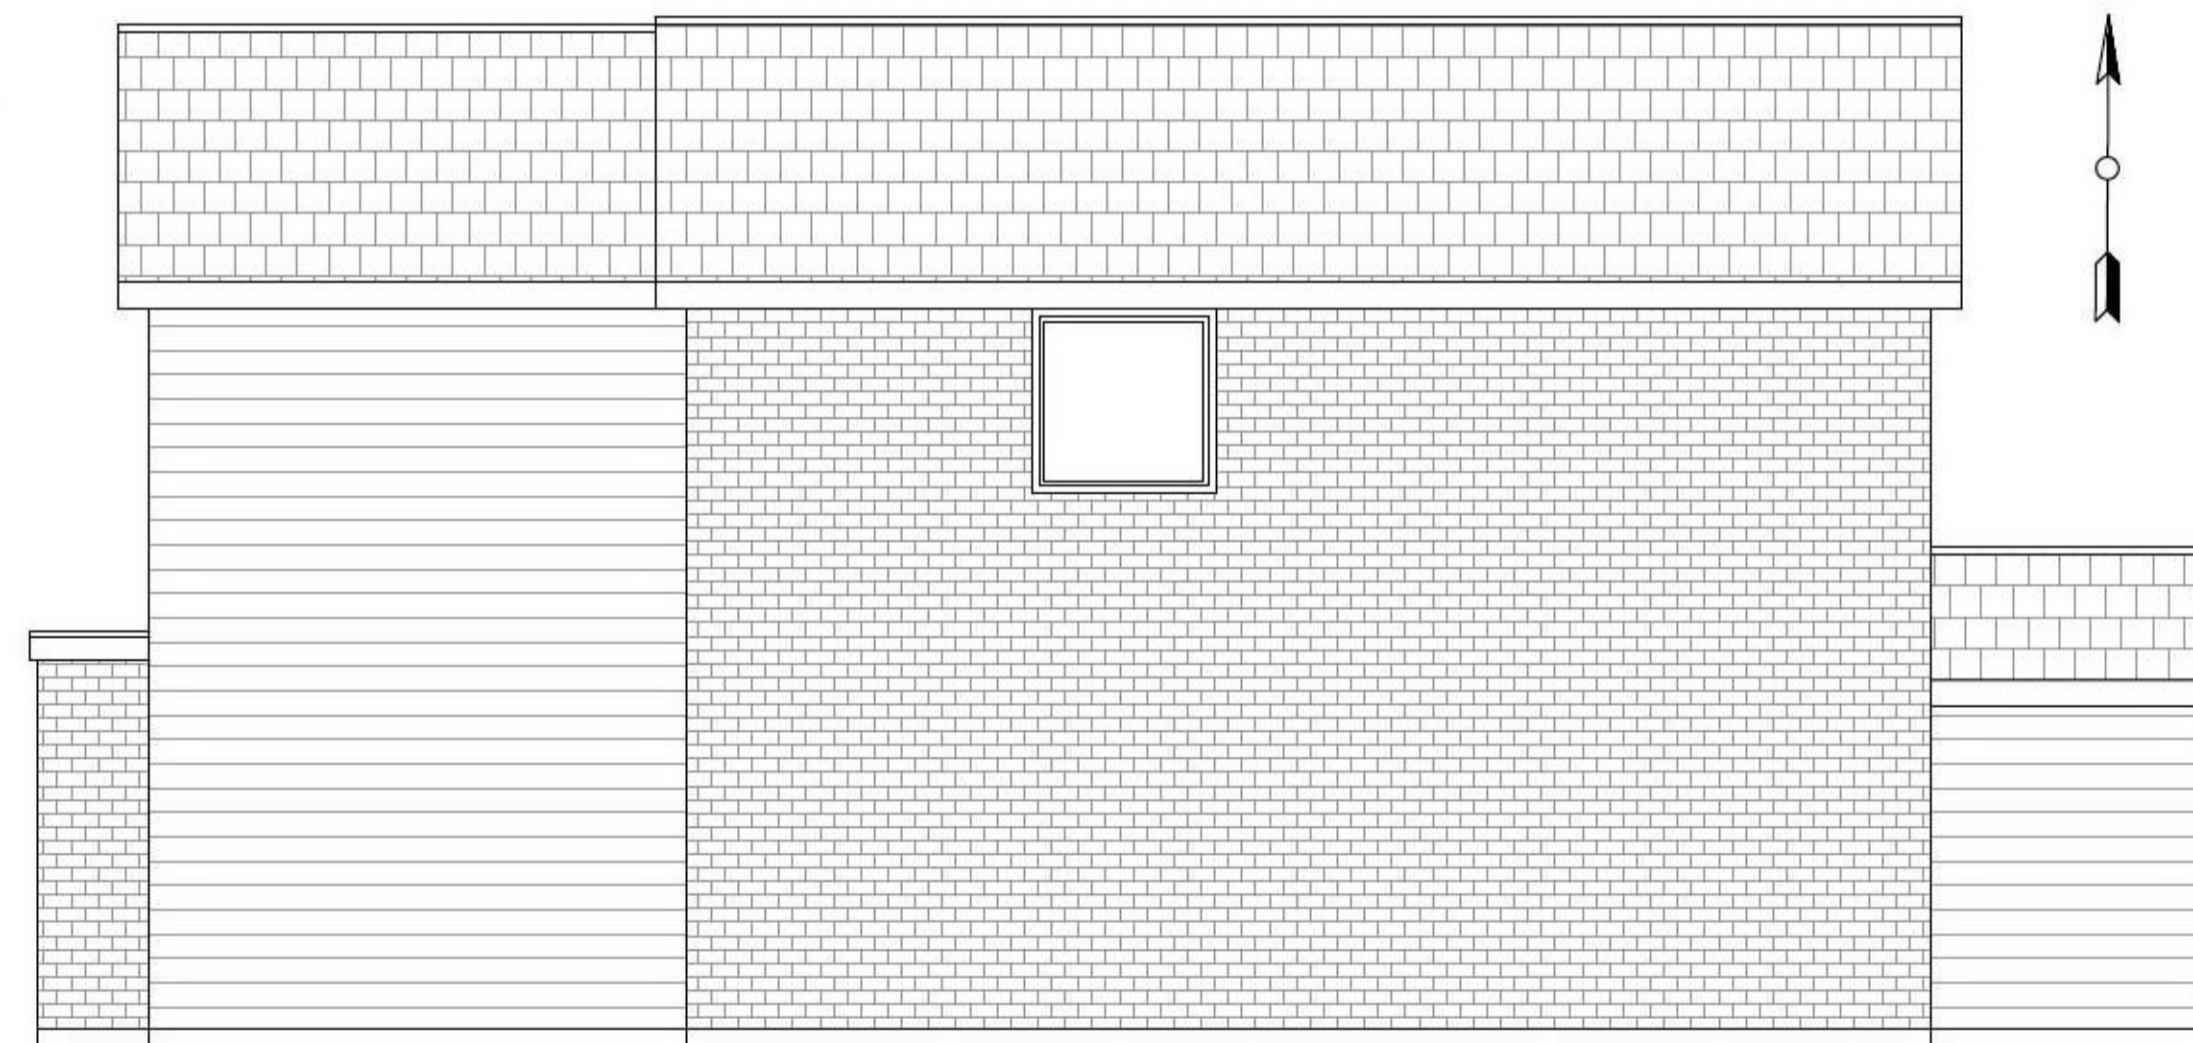

Proposed side elevation



REV	39 Birch Avenue Gt Bentley Essex CO7 8LR	Existing and proposed layouts and elevations.
<small>COPYRIGHT: This drawing is copyright and must not be reproduced without written consent. All Measurements to be checked on-site. Do not scale from this drawing.</small>		
 Wright Ruffell Cameron Architectural Design Service Beaver House Plough Road Centre Great Bentley Essex CO7 8LG	Paper Size A1 SCALE 1:50,1:100,1:500 DATE 26/08/2021 PROJECT NO. 2085 DWG. NO. P01	DRAWN BY Tony wright CHECKED BY Roger Wright BSc(hons)