
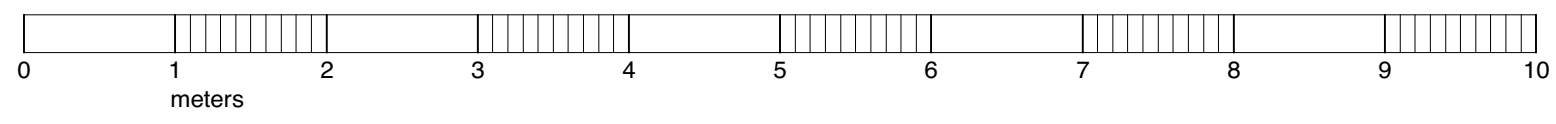


NO CHANGE TO EXISTING SECOND FLOOR PLAN
 GIA = 44m2 (13.5m2)

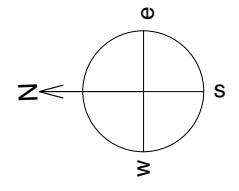

Chris Scott Architects
88B Ulverscroft Road London SE22 9HG 07880 528716
Job: 369 Blackfen Road, DA15 9NJ
Dwg: D14, Proposed Second Floor Plan
Scale: 1:50 @A3
Date: April 2021