


ground floor plan,
proposed

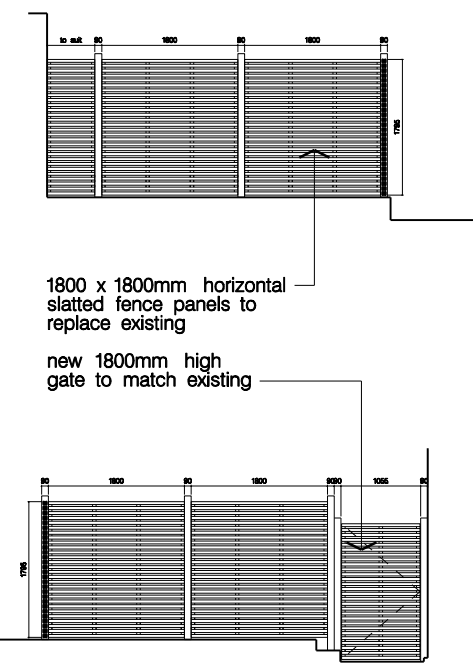

elevation a,
proposed

elevation b,
proposed

1800 x 1800mm horizontal
slatted fence panels to
replace existing

new 1800mm high
gate to match existing



CLIENT Mr & Mrs Bransby	LOCATION Peppercorn Cottage, High Street, Blockley, GL56 9ES	DRAWING NUMBER 2020 - CMB - 019	REVISION -
TITLE Proposed Fencing Layout	DATE Aug 2021	SCALE 1:100 @ A4	