


Printed or electronic copies of this drawing can be scaled for planning purposes only. Any discrepancies with this drawing to be reported and clarified prior to commencing work on site, if in doubt - Ask.  
 Corporate Architecture Ltd accept no responsibility for works not undertaken fully in accordance with this drawing and relevant specifications.  
 Copyright © Corporate Architecture Limited

North point:

Notes:

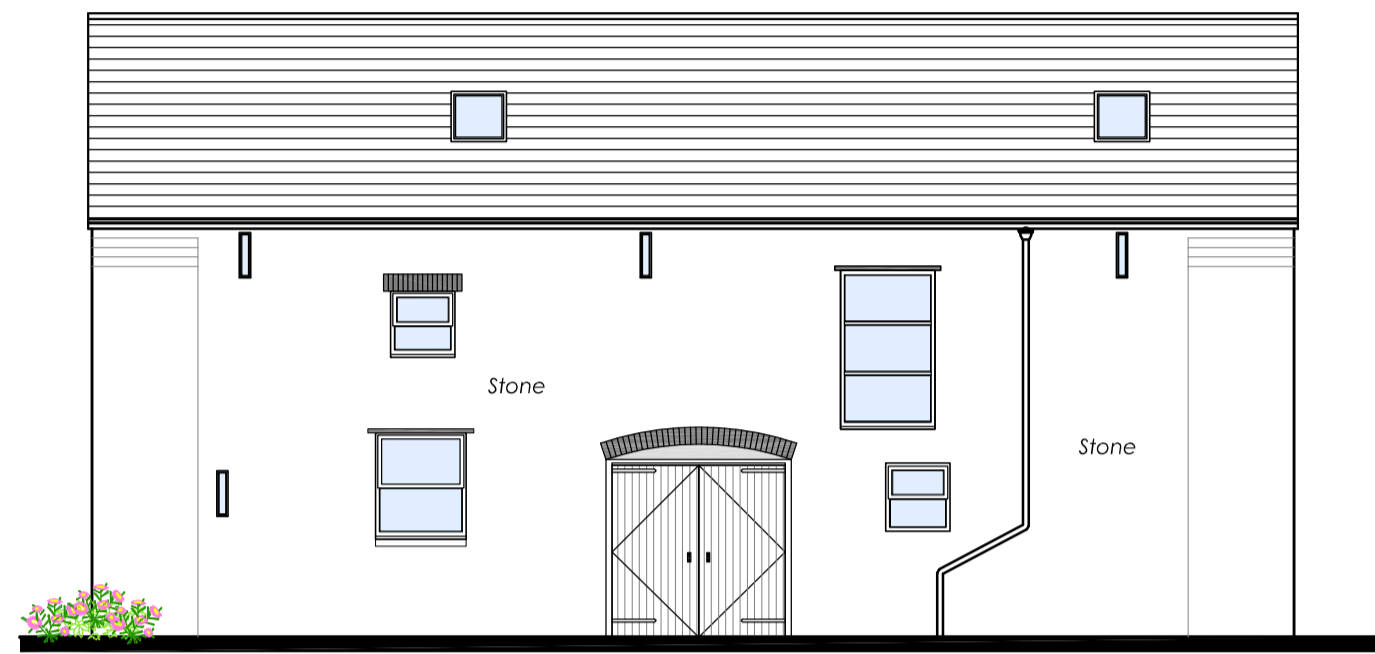


East Elevation

1:100



North Elevation

1:100

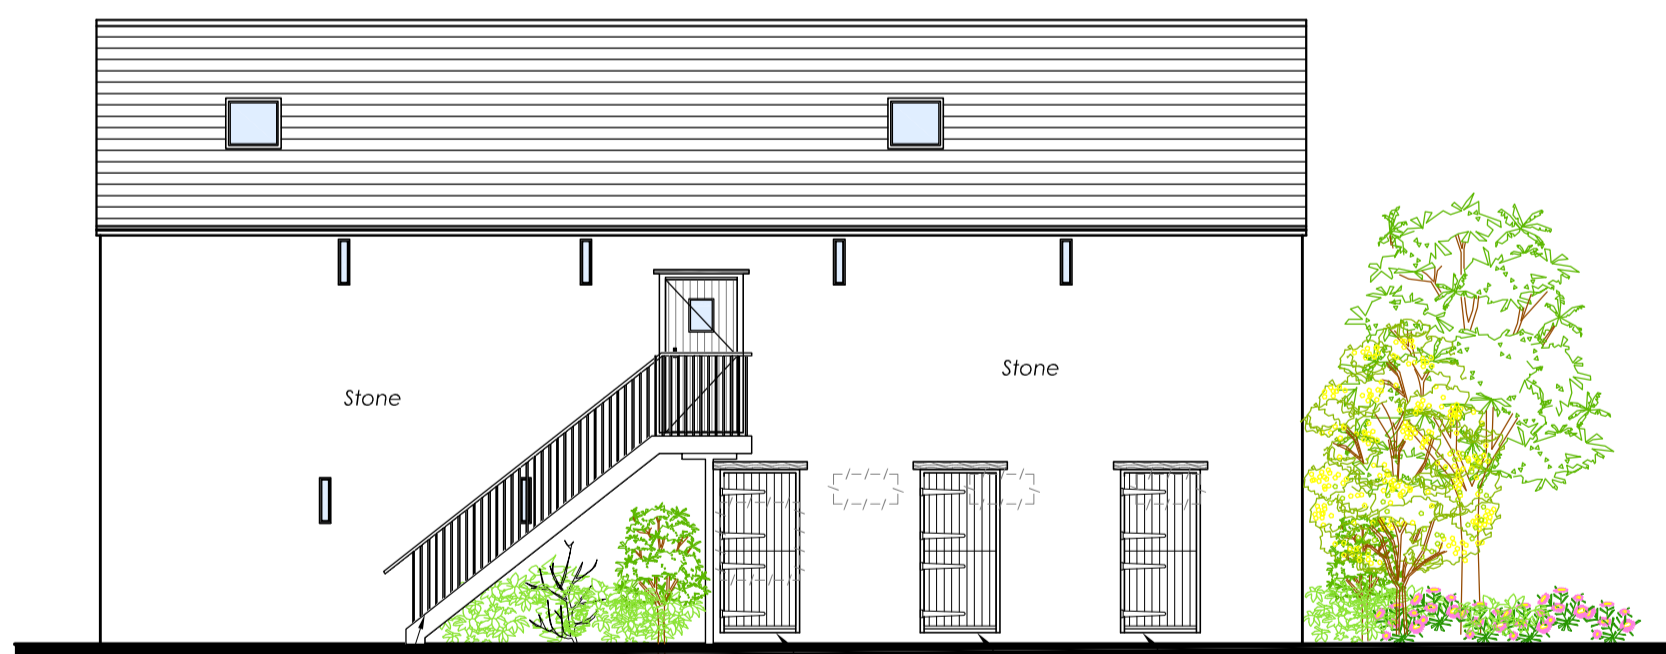

West Elevation

1:100



South Elevation

1:100

Revision Log:

P2	Amendment to client comment	PG	Sep'21
P1	Amendment to client comment	PG	Aug'21
P0	Planning Issue	HS	Apr'21
Rev:	Description:	By:	Date:


Project:

Alterations to barn at:  
 The Grange  
 Main Street  
 Thistleton  
 LE15 7RE

Client:

Mr & Mrs A Knoff

Scale:

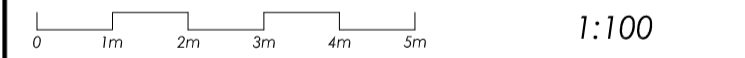

Drawn by:	Checked:	Date:	Paper Size:
HS		Jan '21	A1

Drawing Title: Barn - Proposed Elevations

Drawing Status: PLANNING ISSUE

Drawing Number:	Revision Number:
5084/AK/20/107	P2



**CORPORATE ARCHITECTURE LIMITED**  
**CHARTERED ARCHITECTS**

HEAD OFFICE  
 Venari House, 1 Tamworth Way,  
 Market Harborough,  
 Leicestershire, LE16 7XY  
 Tel: 01858 467476