

PROPOSED




PROPOSED ELEVATION A




PROPOSED ELEVATION C


Materials
 Roof- Slate tiles
 Cladding- oak
 Windows- Timber painted
 Guttering- black

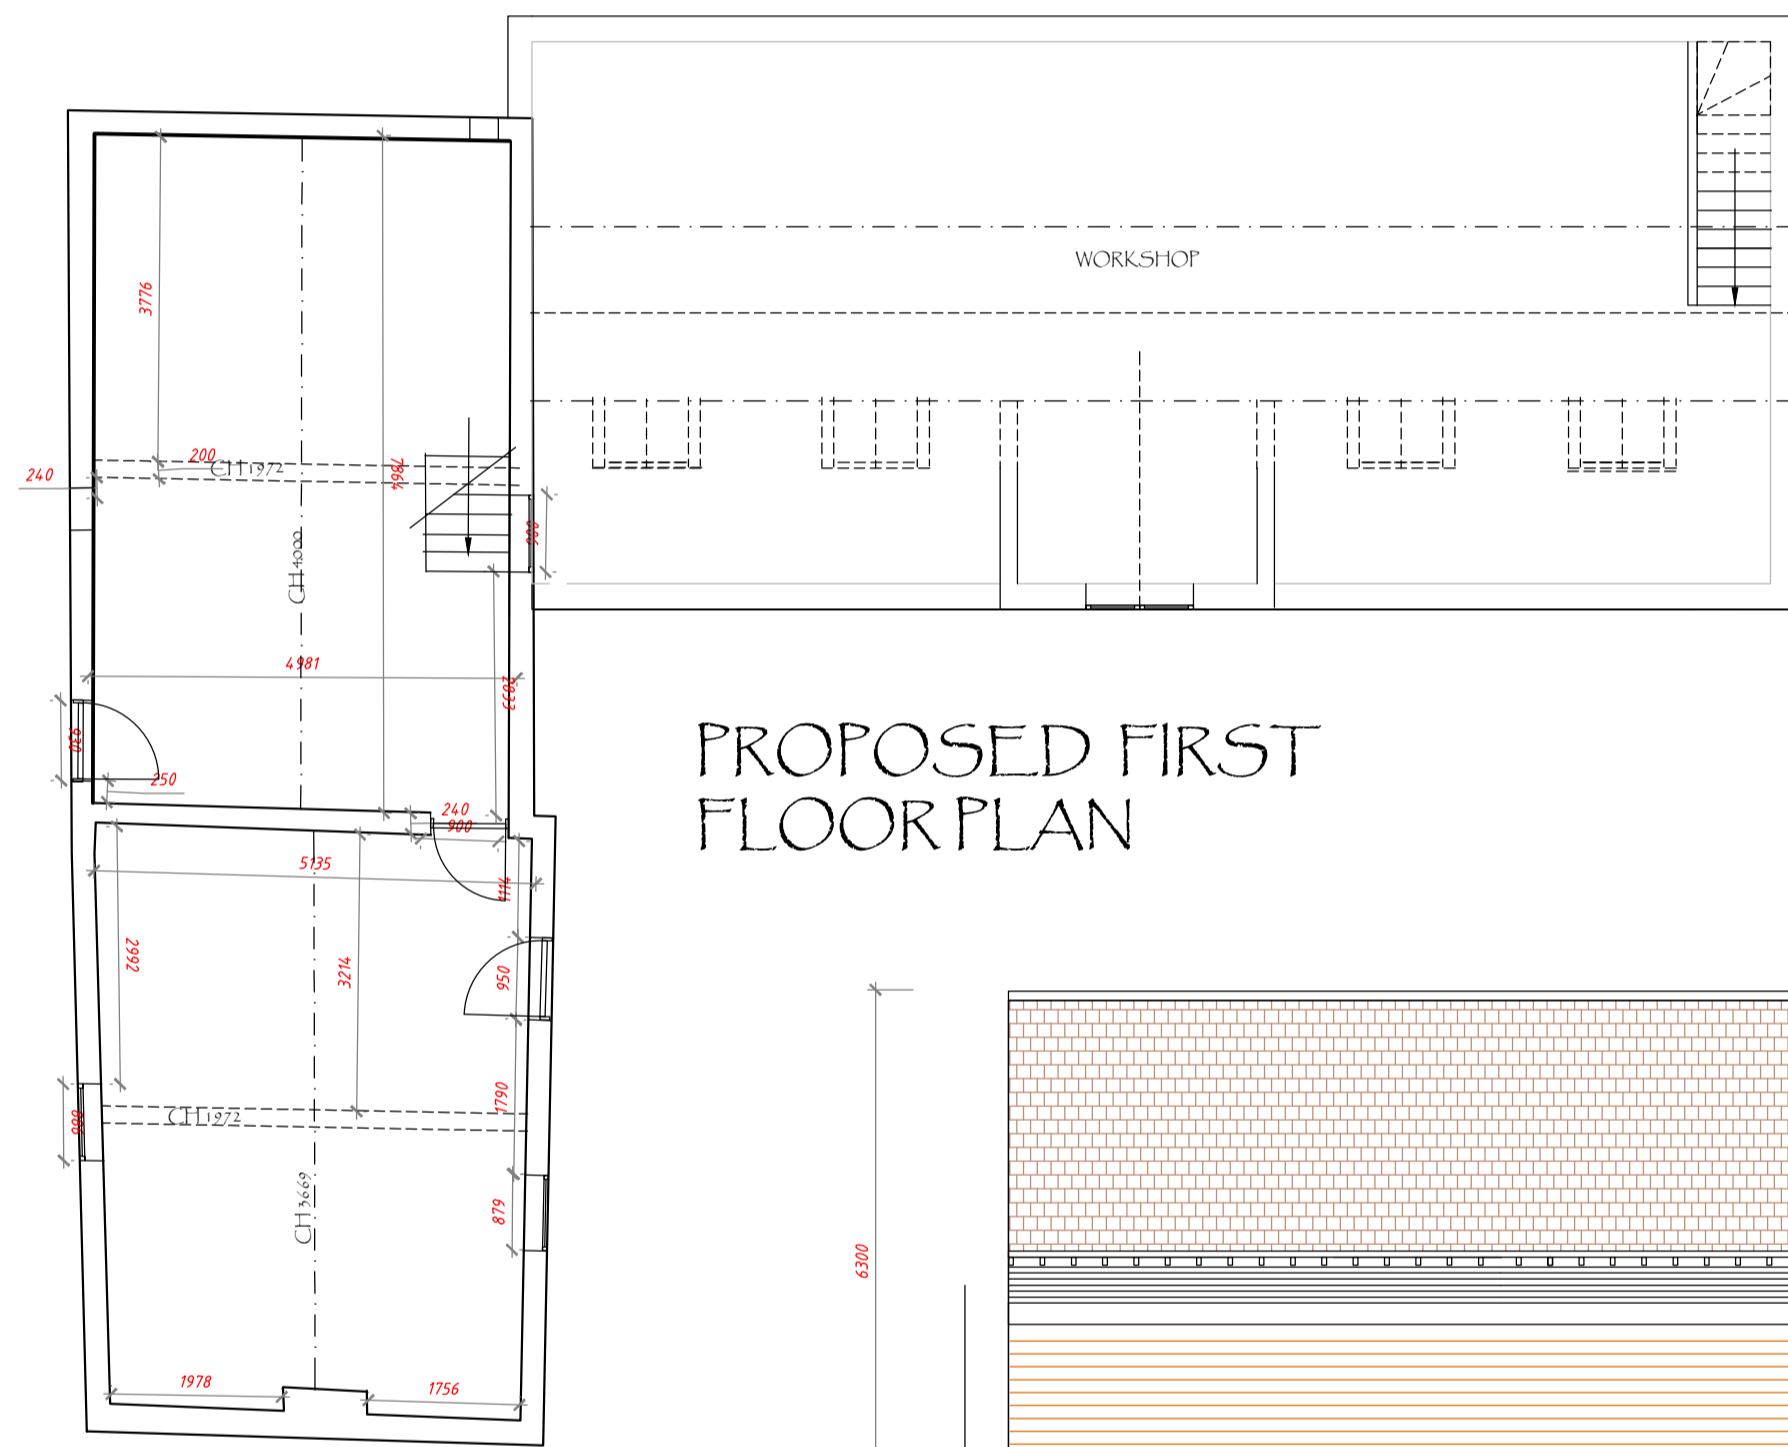


PROPOSED FIRST FLOOR PLAN

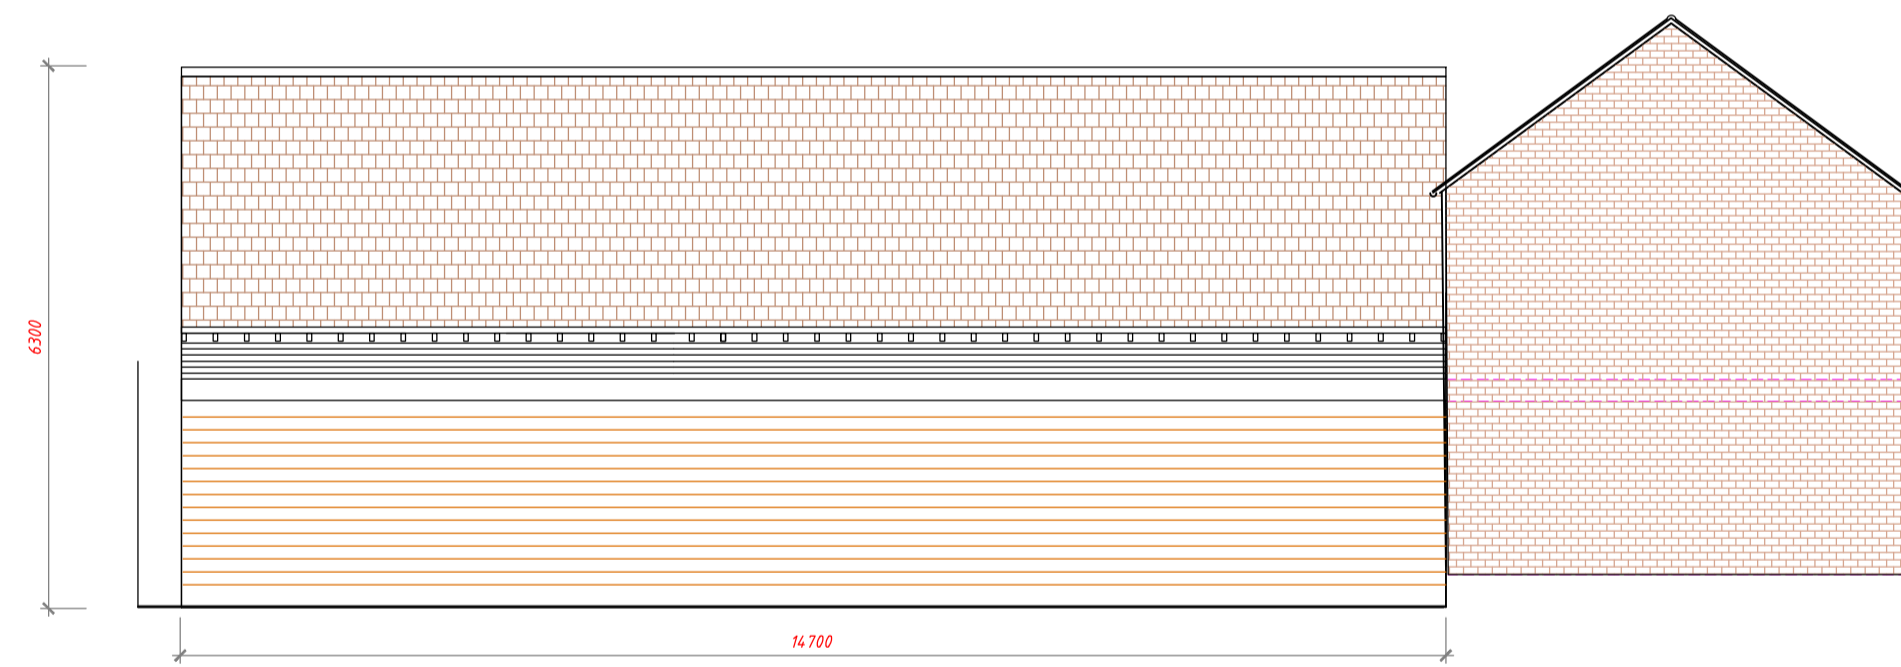

PROPOSED ELEVATION D

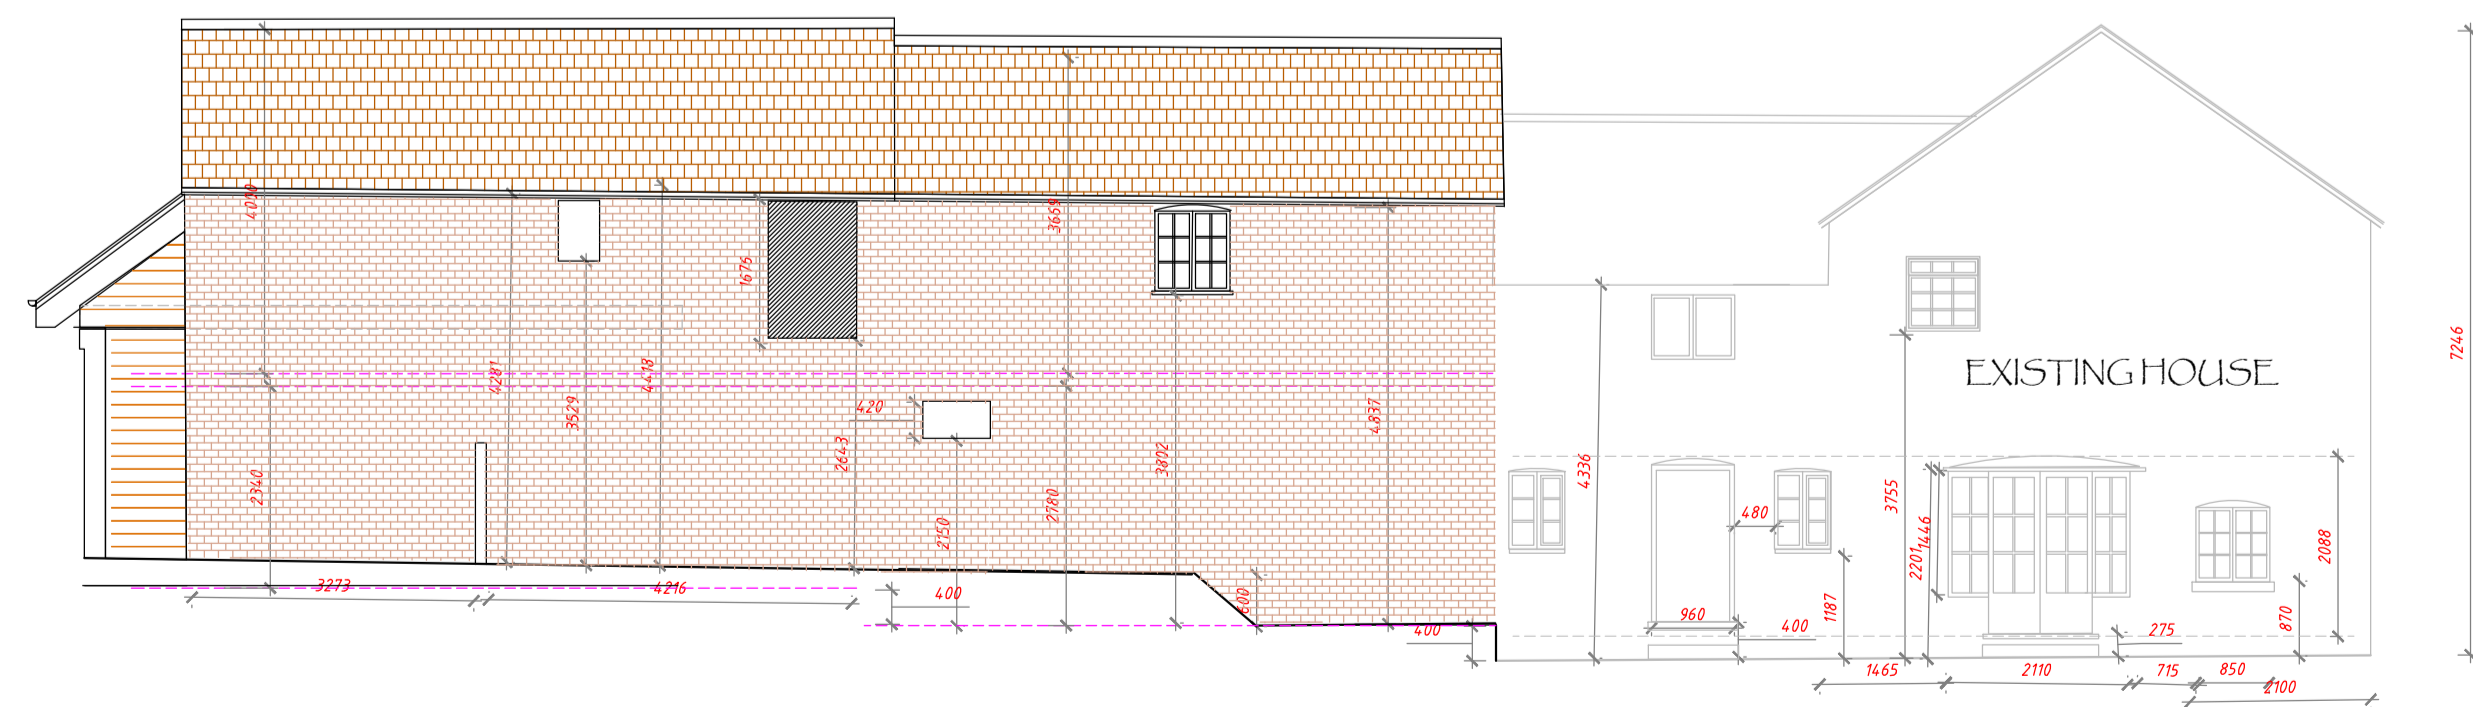

PROPOSED ELEVATION B

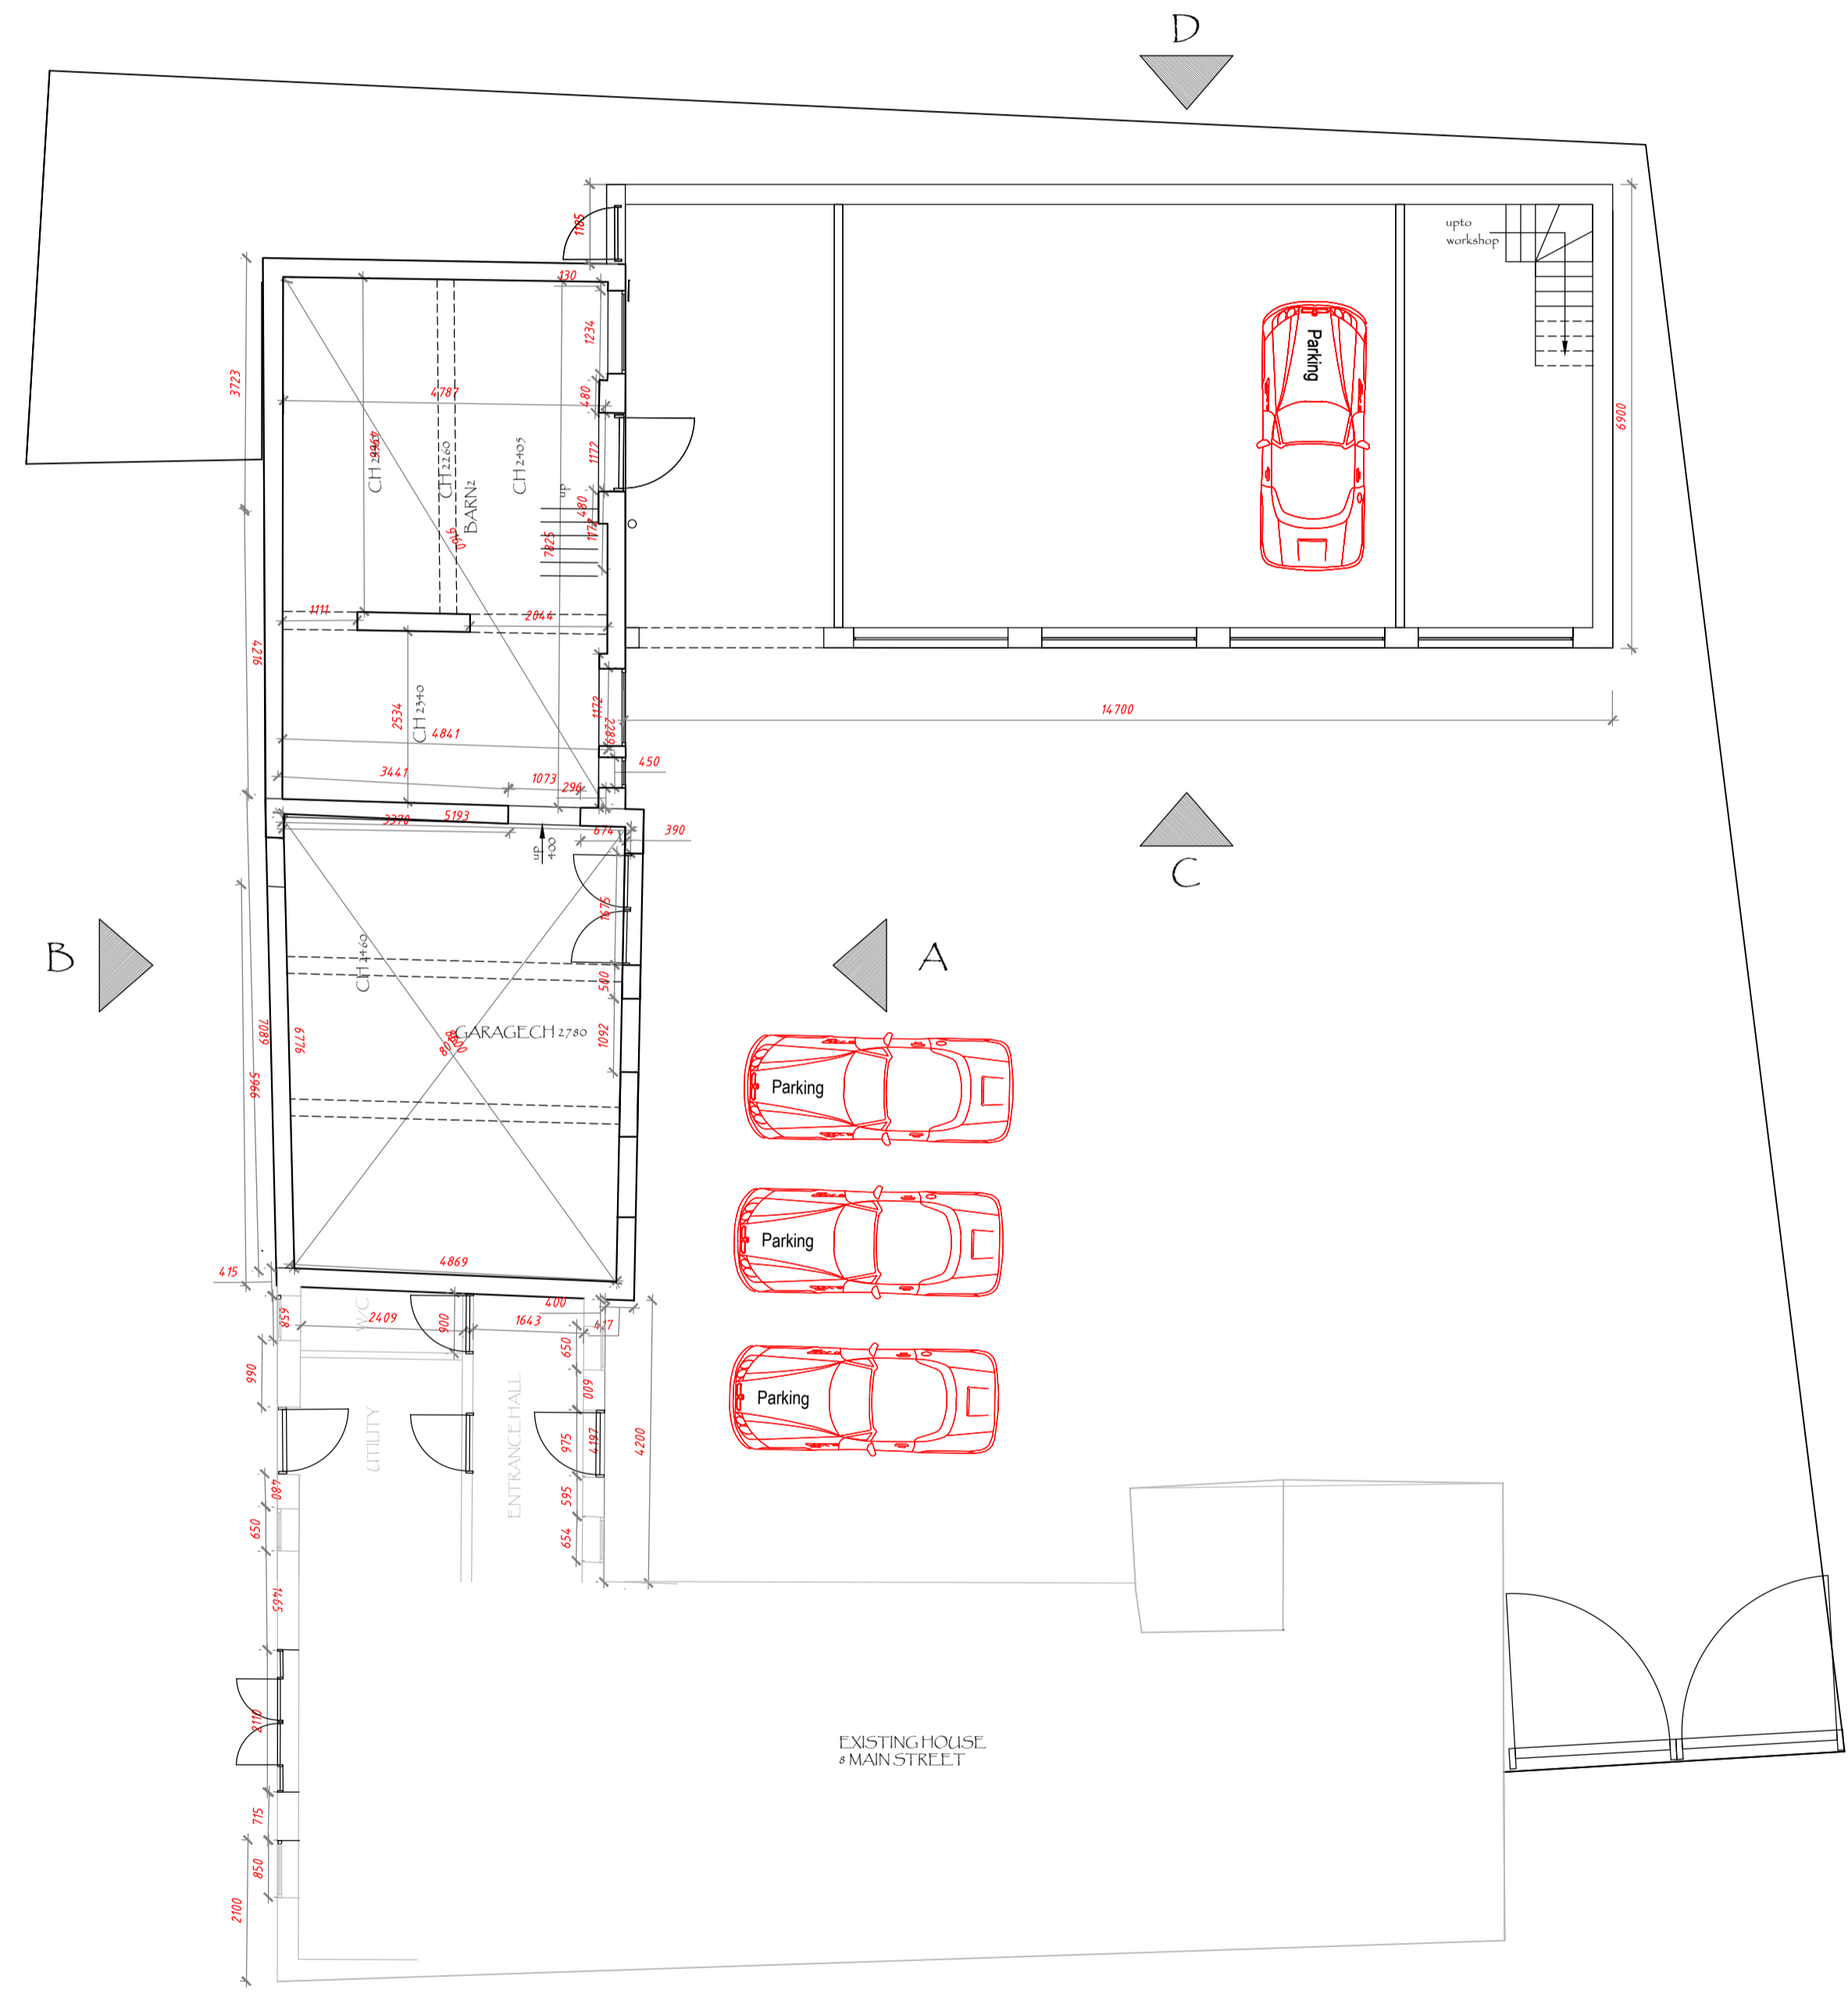

PROPOSED GROUND FLOOR PLAN

DRAWING NUMBER
2021.15-002

REVISION A

SCALE
1:100 (A1)

CLIENT
MR MARK REDFEARN
SITE ADDRESS
BROADWAY FARM & MAIN STREET KILBYLE, S5 5TD

DRAWING TITLE
EXISTING AND PROPOSED DRAWINGS

T: 0115 937 4144
T: 0781 771 3072

E: tracy@longworthassociates.co.uk
E: samantha@longworthassociates.co.uk