
Appendix 4 – Envirocheck Historical Maps

Historical Mapping Legends

Ordnance Survey County Series and Ordnance Survey Plan 1:2,500

Quarry **Gravel Pit** **Sand Pit**
Clay Pit **Shingle** **Refuse Heap**
Sloping Masonry **Flat Rock**
Marsh **Reeds** **Osiers**
Rough Pasture **Furze** **Wood**
Mixed Wood **Brushwood** **Orchard**
Fir **Ford** **Stepping Stones**
Ferry **Waterfall** **Lock**
Trig. Station **Altitude at Trig. Station**
B.M. 325.9 **Bench Mark** **Surface Level**
Arrow denotes flow of water **Antiquities (site of)**
Cutting **Embankment**
Railway crossing Road **Level Crossing** **Road crossing Railway**
Railway crossing River or Canal **Road over single stream** **Road over River or Canal**
County Boundary (Geographical)
County & Civil Parish Boundary
Administrative County & Civil Parish Boundary
County Borough Boundary (England)
County Burgh Boundary (Scotland)
Co. Boro. Bdy.
Co. Burgh Bdy.
BP BS Boundary Post or Stone **P.C.B** Police Call Box
B.R. Bridle Road **P** Pump
E.P Electricity Pylon **S.P** Signal Post
F.B. Foot Bridge **SL** Sluice
F.P. Foot Path **Sp.** Spring
G.P Guide Post or Board **T.C.B** Telephone Call Box
M.S Mile Stone **Tr.** Trough
M.P M.R Mooring Post or Ring **W** Well

Ordnance Survey Plan, Additional SIMs and Supply of Unpublished Survey Information 1:2,500 and 1:1,250

Inactive Quarry, Chalk Pit or Clay Pit **Active Quarry, Chalk Pit or Clay Pit**
Rock **Boulders**
Cliff **Slopes** **Top**
Roofed Building **Glazed Roof Building**
Sloping Masonry **Archway**
Non-Coniferous Tree (surveyed) **Coniferous Tree (surveyed)**
Non-Coniferous Trees (not surveyed) **Coniferous Trees (not surveyed)**
Orchard Tree **Scrub** **Bracken**
Coppice, Osier **Reeds** **Marsh, Saltings**
Rough Grassland **Heath** **Culvert**
Direction of water flow **Bench Mark** **Antiquity (site of)**
Cave Entrance **Triangulation Station** **Electricity Pylon**
Electricity Transmission Line
County Boundary (Geographical)
County & Civil Parish Boundary
Civil Parish Boundary
Admin. County or County Bor. Boundary
London Borough Boundary
Symbol marking point where boundary mereing changes
BH Beer House **P** Pillar, Pole or Post
BP, BS Boundary Post or Stone **PO** Post Office
Cn, C Capstan, Crane **PC** Public Convenience
Chy Chimney **PH** Public House
D Fn Drinking Fountain **Pp** Pump
EI P Electricity Pillar or Post **SB, S Br** Signal Box or Bridge
FAP Fire Alarm Pillar **SP, SL** Signal Post or Light
FB Foot Bridge **Spr** Spring
GP Guide Post **Tk** Tank or Track
H Hydrant or Hydraulic **TCB** Telephone Call Box
LC Level Crossing **TCP** Telephone Call Post
MH Manhole **Tr** Trough
MP Mile Post or Mooring Post **Wr Pt, Wr T** Water Point, Water Tap
MS Mile Stone **W** Well
NTL Normal Tidal Limit **Wd Pp** Wind Pump

Large-Scale National Grid Data 1:2,500 and 1:1,250

Cliff **Slopes** **Top**
Rock **Rock (scattered)**
Boulders **Boulders (scattered)**
Positioned Boulder **Scree**
Non-Coniferous Tree (surveyed) **Coniferous Tree (surveyed)**
Non-Coniferous Trees (not surveyed) **Coniferous Trees (not surveyed)**
Orchard Tree **Scrub** **Bracken**
Coppice, Osier **Reeds** **Marsh, Saltings**
Rough Grassland **Heath** **Culvert**
Direction of water flow **Triangulation Station** **Antiquity (site of)**
Electricity Transmission Line **Electricity Pylon**
B.M. 231.60m Bench Mark **Buildings with Building Seed**
Roofed Building **Glazed Roof Building**
Civil parish/community boundary
District boundary
County boundary
Boundary post/stone
Boundary mereing symbol (note: these always appear in opposed pairs or groups of three)
Bks Barracks **P** Pillar, Pole or Post
Bty Battery **PO** Post Office
Cemy Cemetery **PC** Public Convenience
Chy Chimney **Pp** Pump
Cis Cistern **Ppg Sta** Pumping Station
Dismtd Rly Dismantled Railway **PW** Place of Worship
EI Gen Sta Electricity Generating Station **Sewage Ppg Sta** Sewage Pumping Station
EI P Electricity Pole, Pillar **SB, S Br** Signal Box or Bridge
EI Sub Sta Electricity Sub Station **SP, SL** Signal Post or Light
FB Filter Bed **Spr** Spring
Fn / D Fn Fountain / Drinking Ftn. **Tk** Tank or Track
Gas Gov Gas Valve Compound **Tr** Trough
GVC Gas Governor **Wd Pp** Wind Pump
GP Guide Post **Wr Pt, Wr T** Water Point, Water Tap
MH Manhole **Wks** Works (building or area)
MP, MS Mile Post or Mile Stone **W** Well


Envirocheck®

LANDMARK INFORMATION GROUP®

Historical Mapping & Photography included:

Mapping Type	Scale	Date	Pg
Suffolk	1:2,500	1884 - 1885	2
Suffolk	1:2,500	1904	3
Suffolk	1:2,500	1926 - 1927	4
Ordnance Survey Plan	1:2,500	1969	5
Additional SIMs	1:2,500	1981	6
Ordnance Survey Plan	1:2,500	1983	7
Ordnance Survey Plan	1:2,500	1991	8
Large-Scale National Grid Data	1:2,500	1995	9
Historical Aerial Photography	1:2,500	1999	10

Historical Map - Segment A13

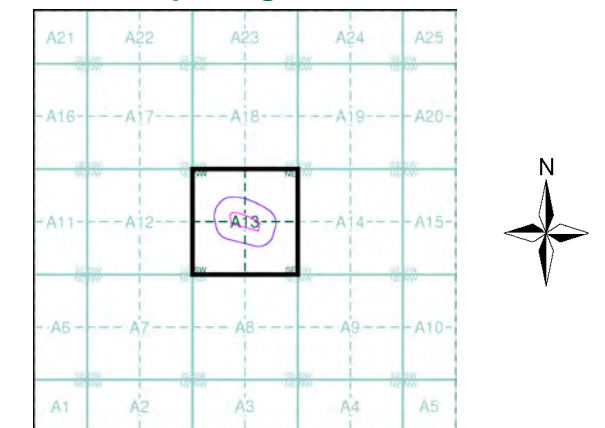

Order Details

Order Number: 285288938_1_1
 Customer Ref: 5996_DS (GF)
 National Grid Reference: 602580, 259440
 Slice: A
 Site Area (Ha): 1.35
 Search Buffer (m): 100

Site Details

Land off Forest Road, Onehouse, Stowmarket, IP14 3EW

Landmark
 INFORMATION GROUP

Tel: 0844 844 9952
 Fax: 0844 844 9951
 Web: www.envirocheck.co.uk


Suffolk

Published 1884 - 1885


Source map scale - 1:2,500

The historical maps shown were reproduced from maps predominantly held at the scale adopted for England, Wales and Scotland in the 1840's. In 1854 the 1:2,500 scale was adopted for mapping urban areas and by 1896 it covered the whole of what were considered to be the cultivated parts of Great Britain. The published date given below is often some years later than the surveyed date. Before 1938, all OS maps were based on the Cassini Projection, with independent surveys of a single county or group of counties, giving rise to significant inaccuracies in outlying areas.

Map Name(s) and Date(s)

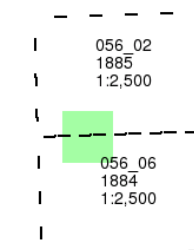

Historical Map - Segment A13

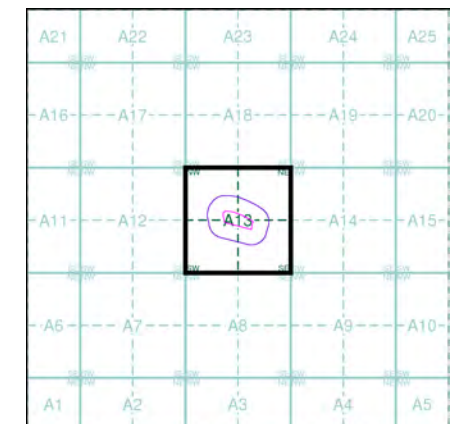


Order Details

Order Number: 285288938_1_1
 Customer Ref: 5996_DS (GF)
 National Grid Reference: 602580, 259440
 Slice: A
 Site Area (Ha): 1.35
 Search Buffer (m): 100

Site Details

Land off Forest Road, Onehouse, Stowmarket, IP14 3EW

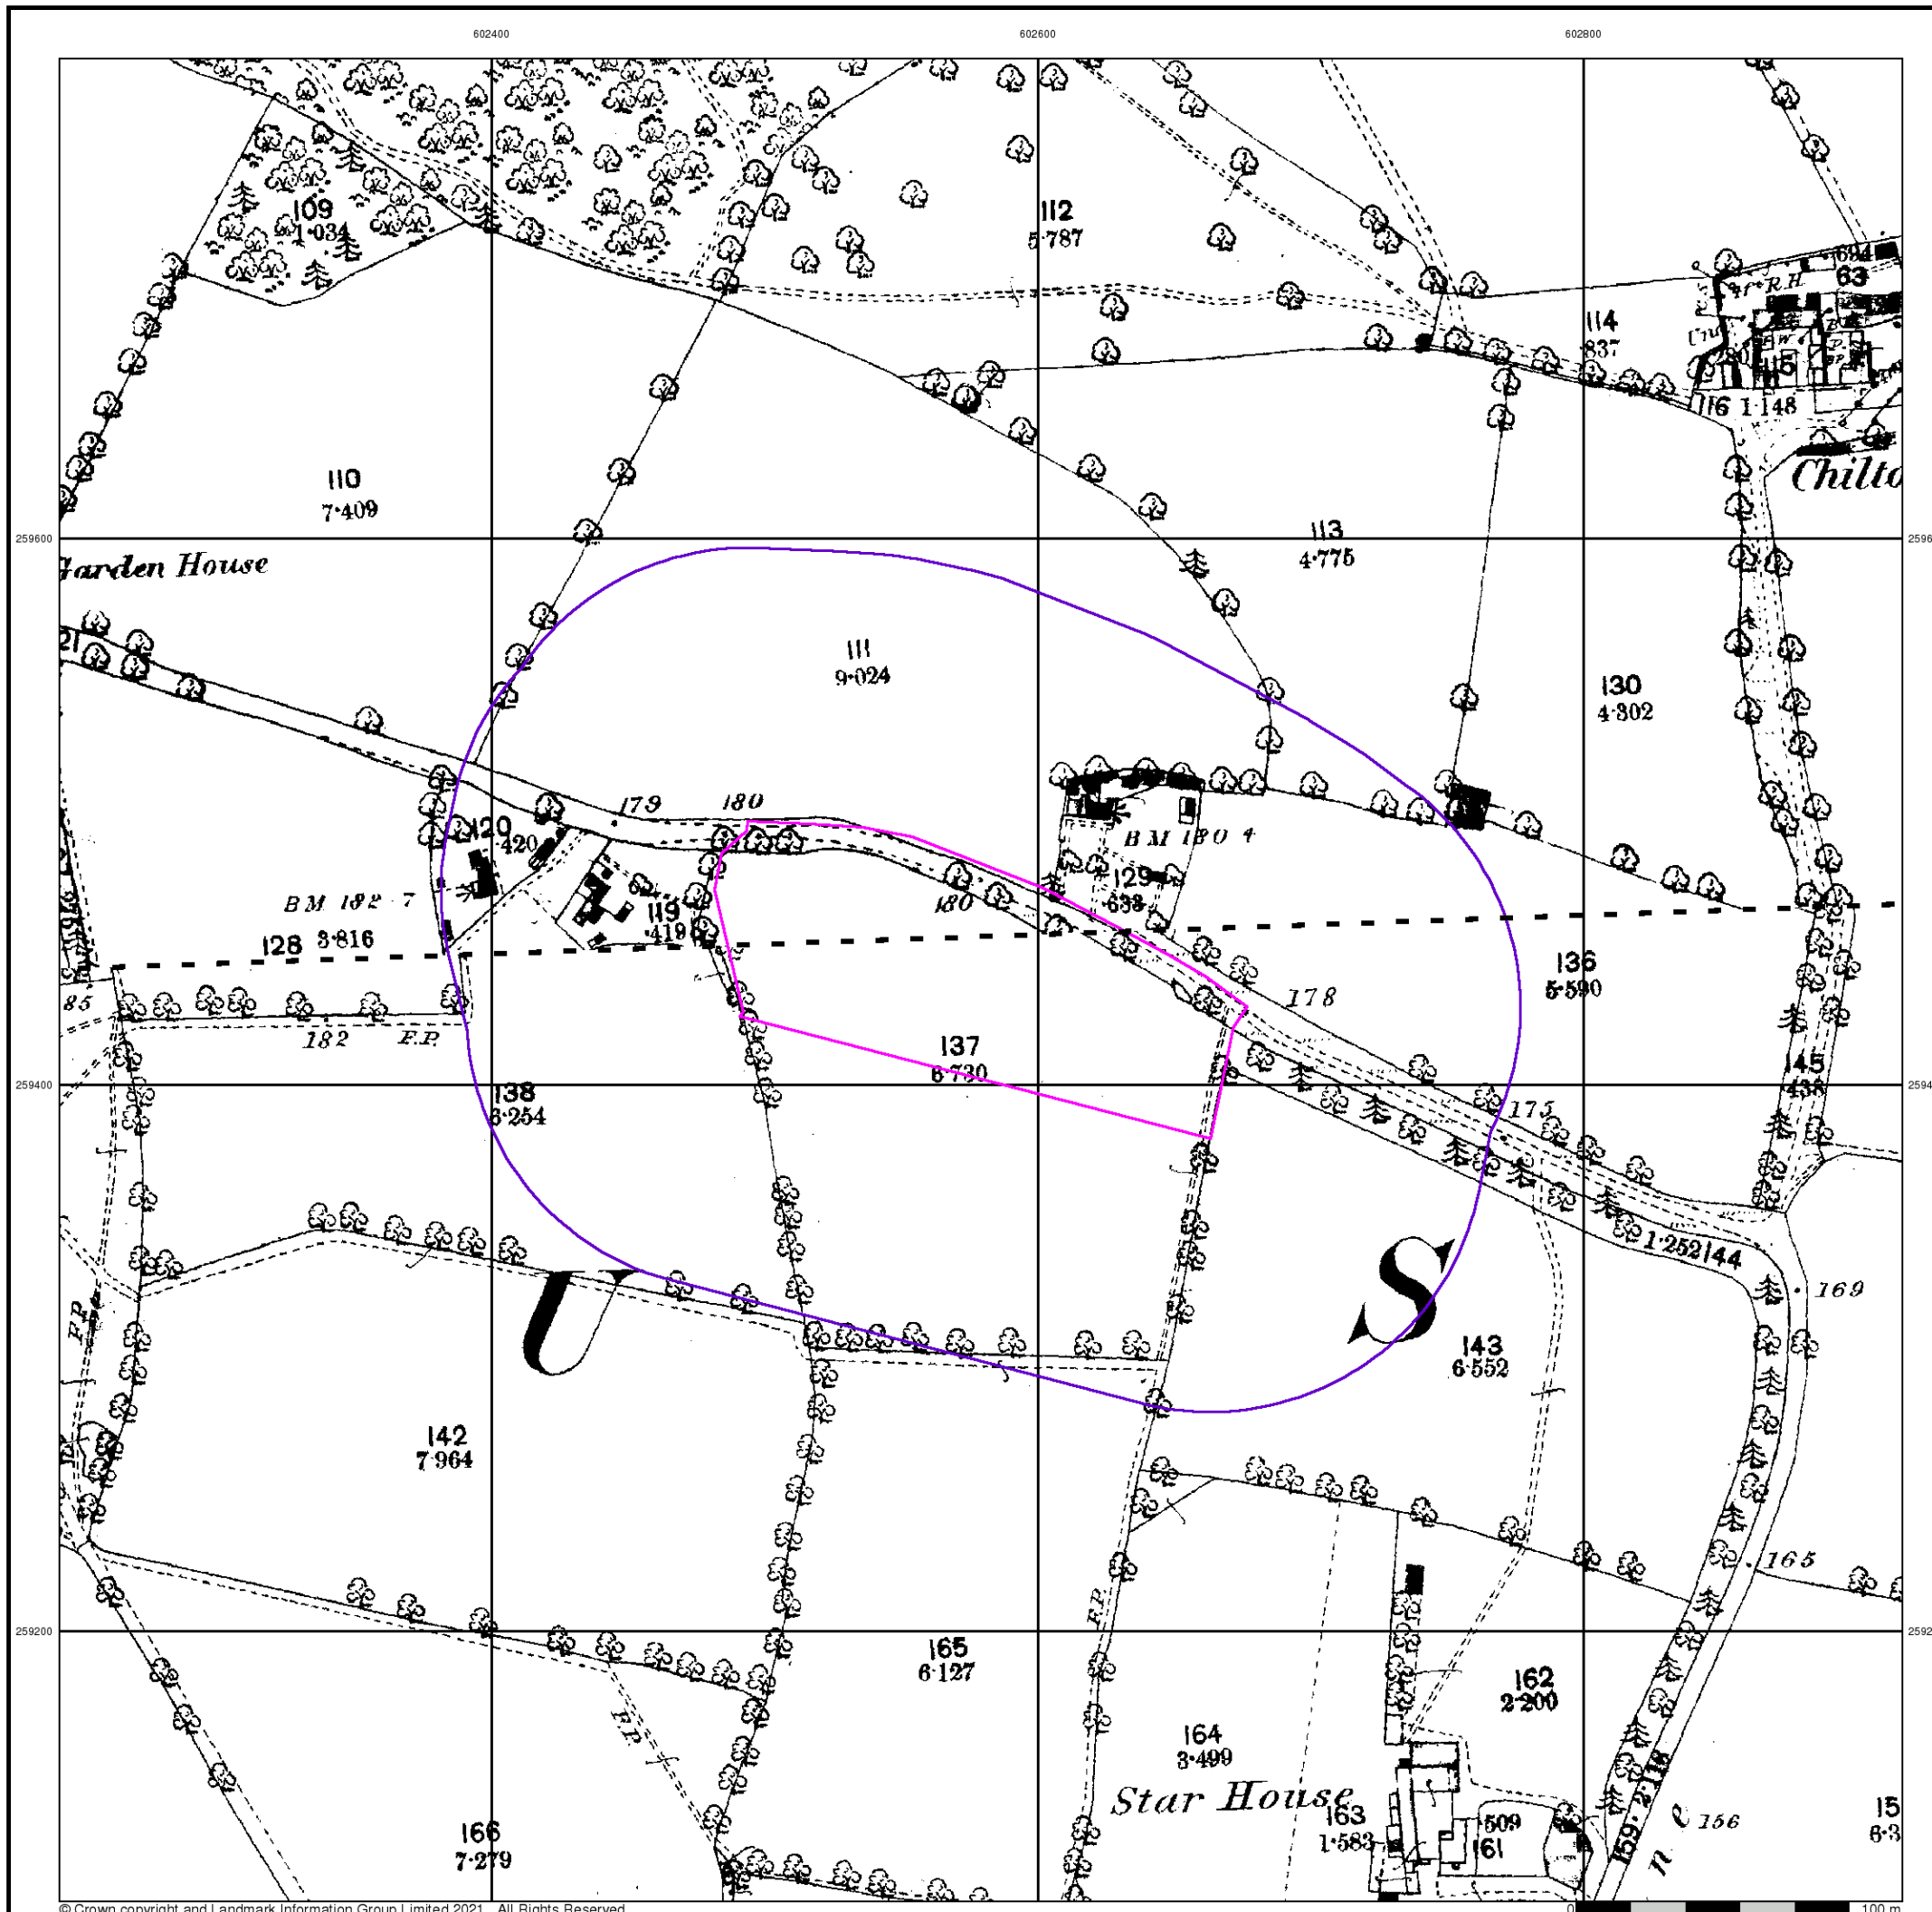


Suffolk

Published 1904


Source map scale - 1:2,500

The historical maps shown were reproduced from maps predominantly held at the scale adopted for England, Wales and Scotland in the 1840's. In 1854 the 1:2,500 scale was adopted for mapping urban areas and by 1896 it covered the whole of what were considered to be the cultivated parts of Great Britain. The published date given below is often some years later than the surveyed date. Before 1938, all OS maps were based on the Cassini Projection, with independent surveys of a single county or group of counties, giving rise to significant inaccuracies in outlying areas.

Map Name(s) and Date(s)

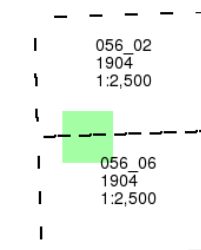

Historical Map - Segment A13

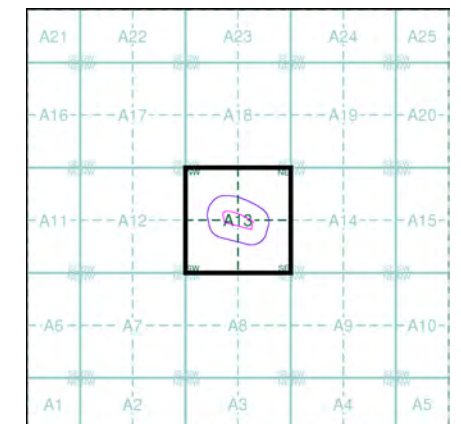


Order Details

Order Number: 285288938_1_1
 Customer Ref: 5996_DS (GF)
 National Grid Reference: 602580, 259440
 Slice: A
 Site Area (Ha): 1.35
 Search Buffer (m): 100

Site Details

Land off Forest Road, Onehouse, Stowmarket, IP14 3EW

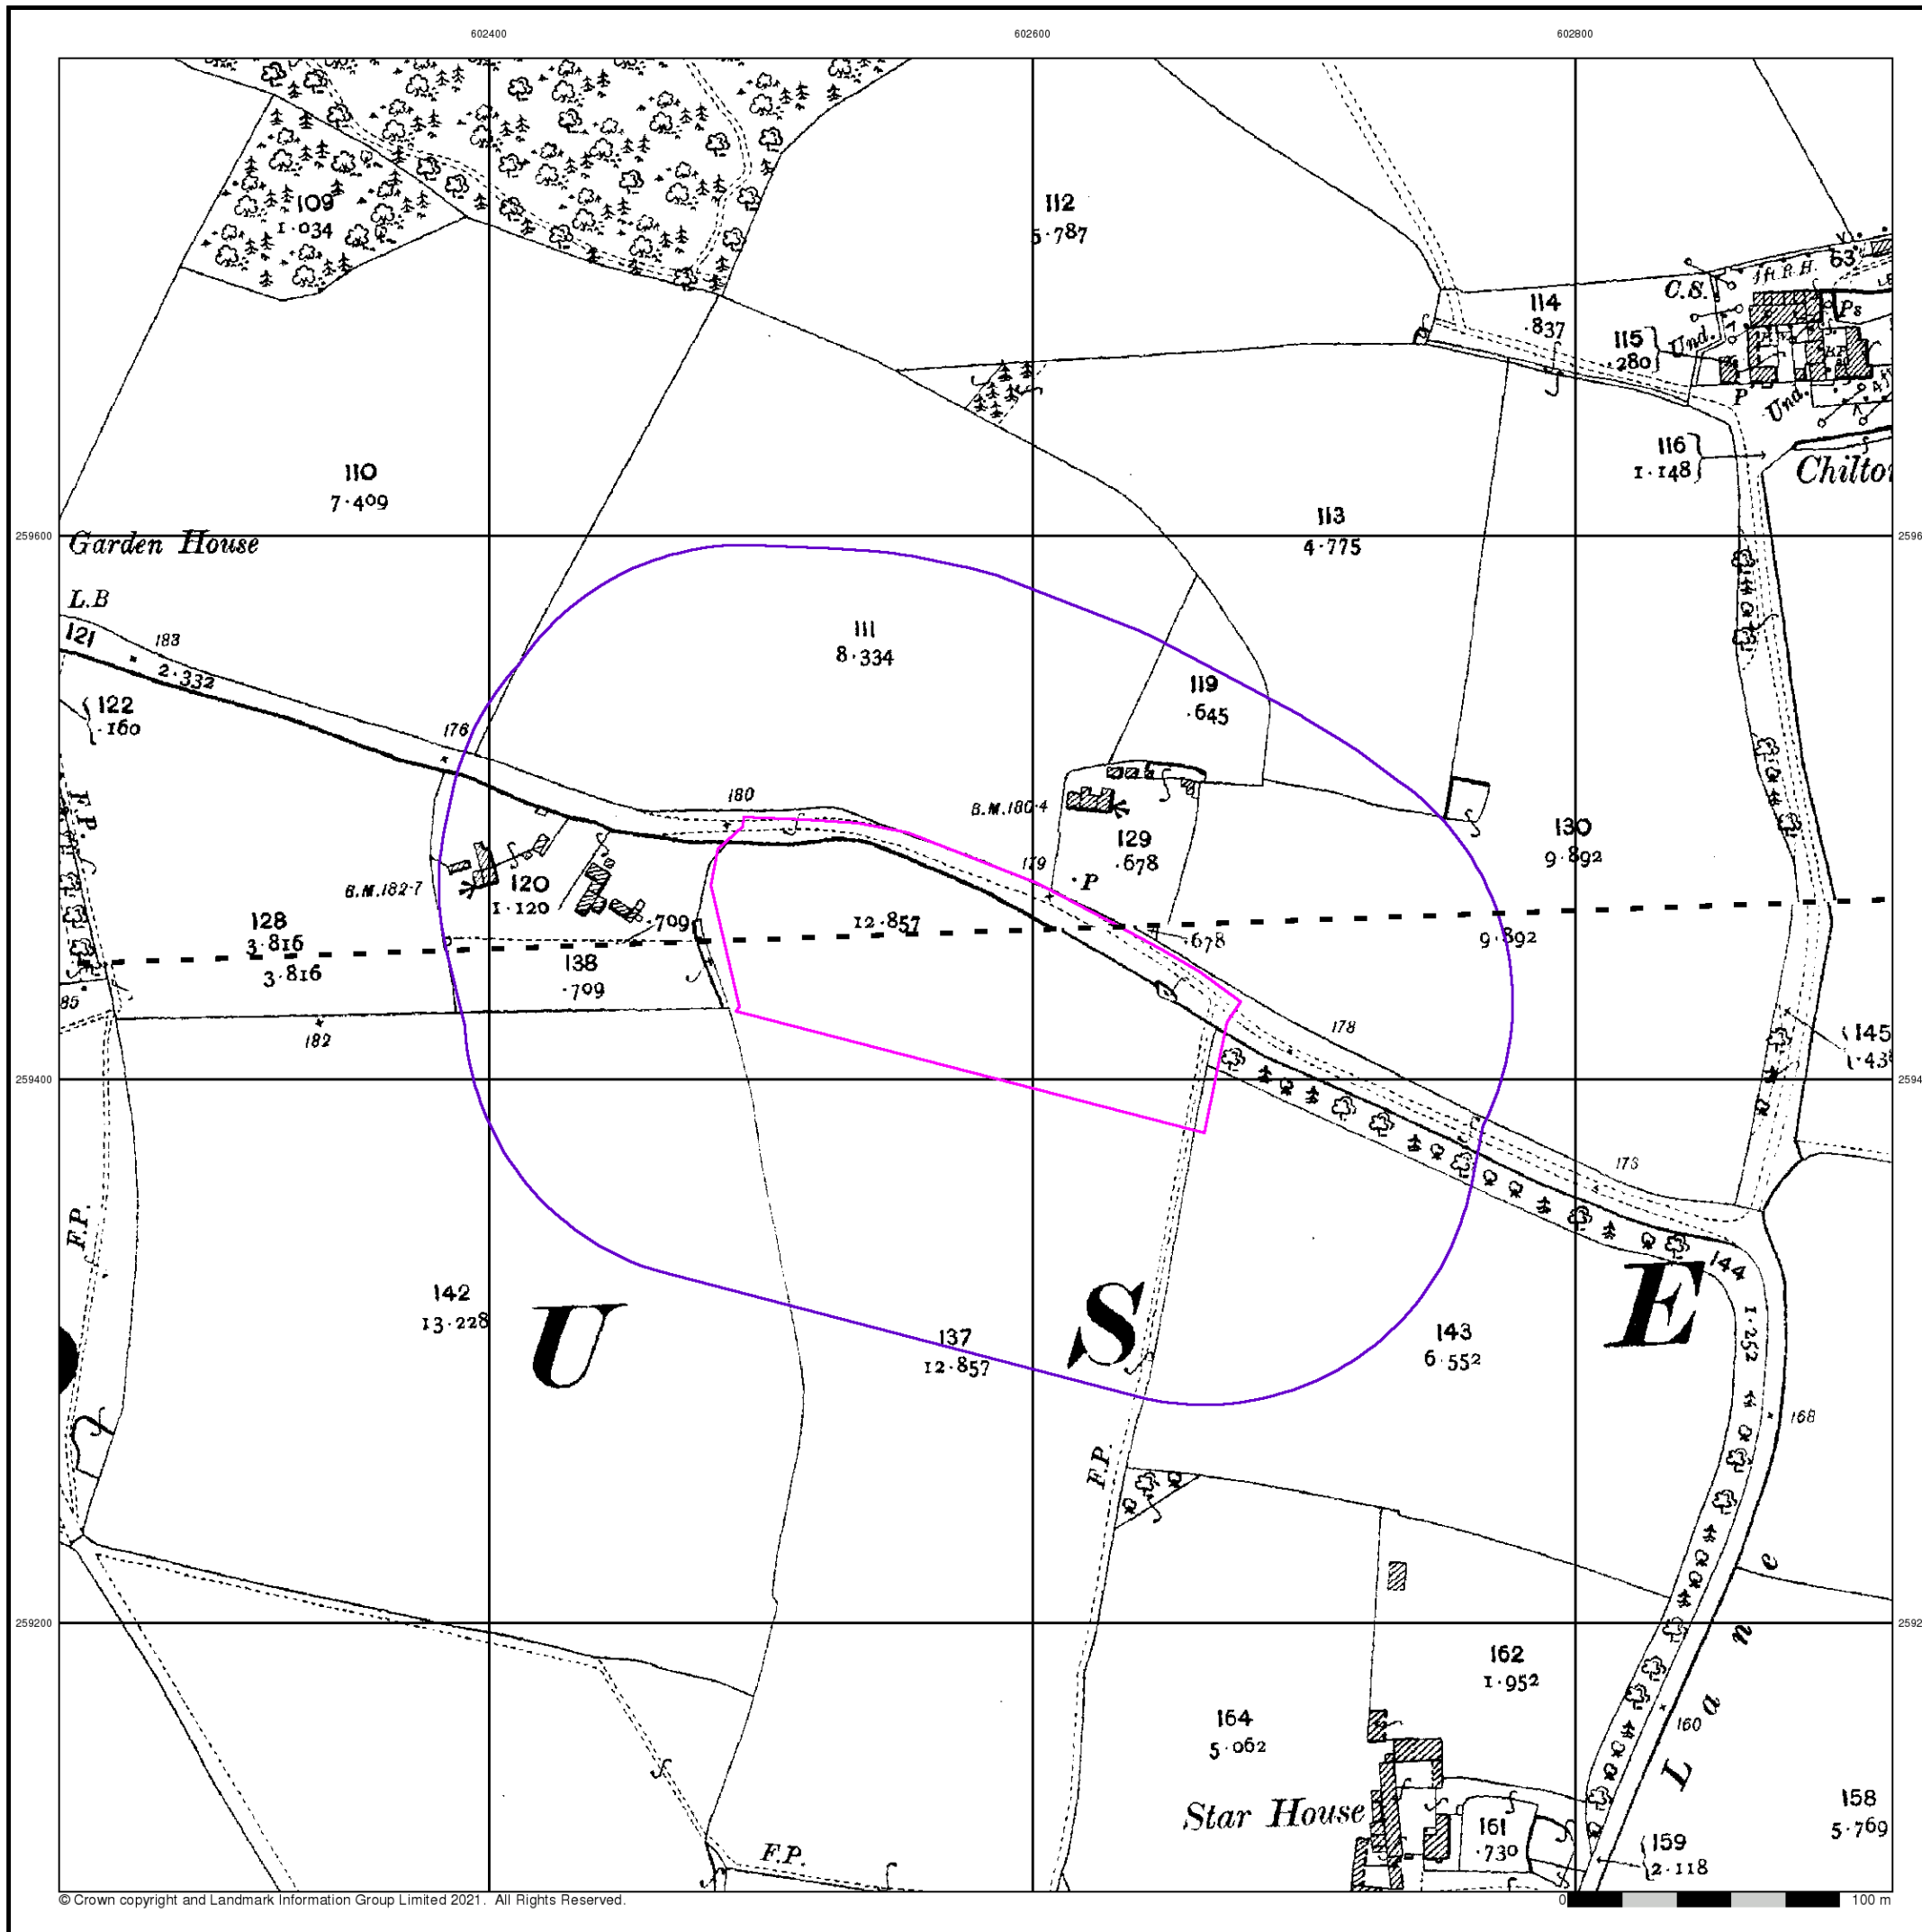


Suffolk

Published 1926 - 1927


Source map scale - 1:2,500

The historical maps shown were reproduced from maps predominantly held at the scale adopted for England, Wales and Scotland in the 1840's. In 1854 the 1:2,500 scale was adopted for mapping urban areas and by 1896 it covered the whole of what were considered to be the cultivated parts of Great Britain. The published date given below is often some years later than the surveyed date. Before 1938, all OS maps were based on the Cassini Projection, with independent surveys of a single county or group of counties, giving rise to significant inaccuracies in outlying areas.

Map Name(s) and Date(s)

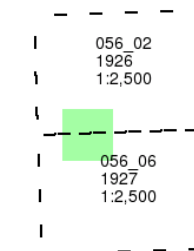

Historical Map - Segment A13

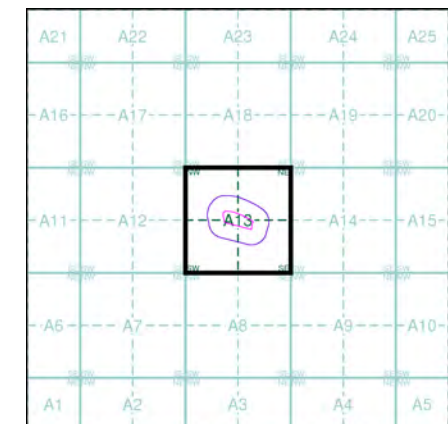


Order Details

Order Number: 285288938_1_1
 Customer Ref: 5996_DS (GF)
 National Grid Reference: 602580, 259440
 Slice: A
 Site Area (Ha): 1.35
 Search Buffer (m): 100

Site Details

Land off Forest Road, Onehouse, Stowmarket, IP14 3EW

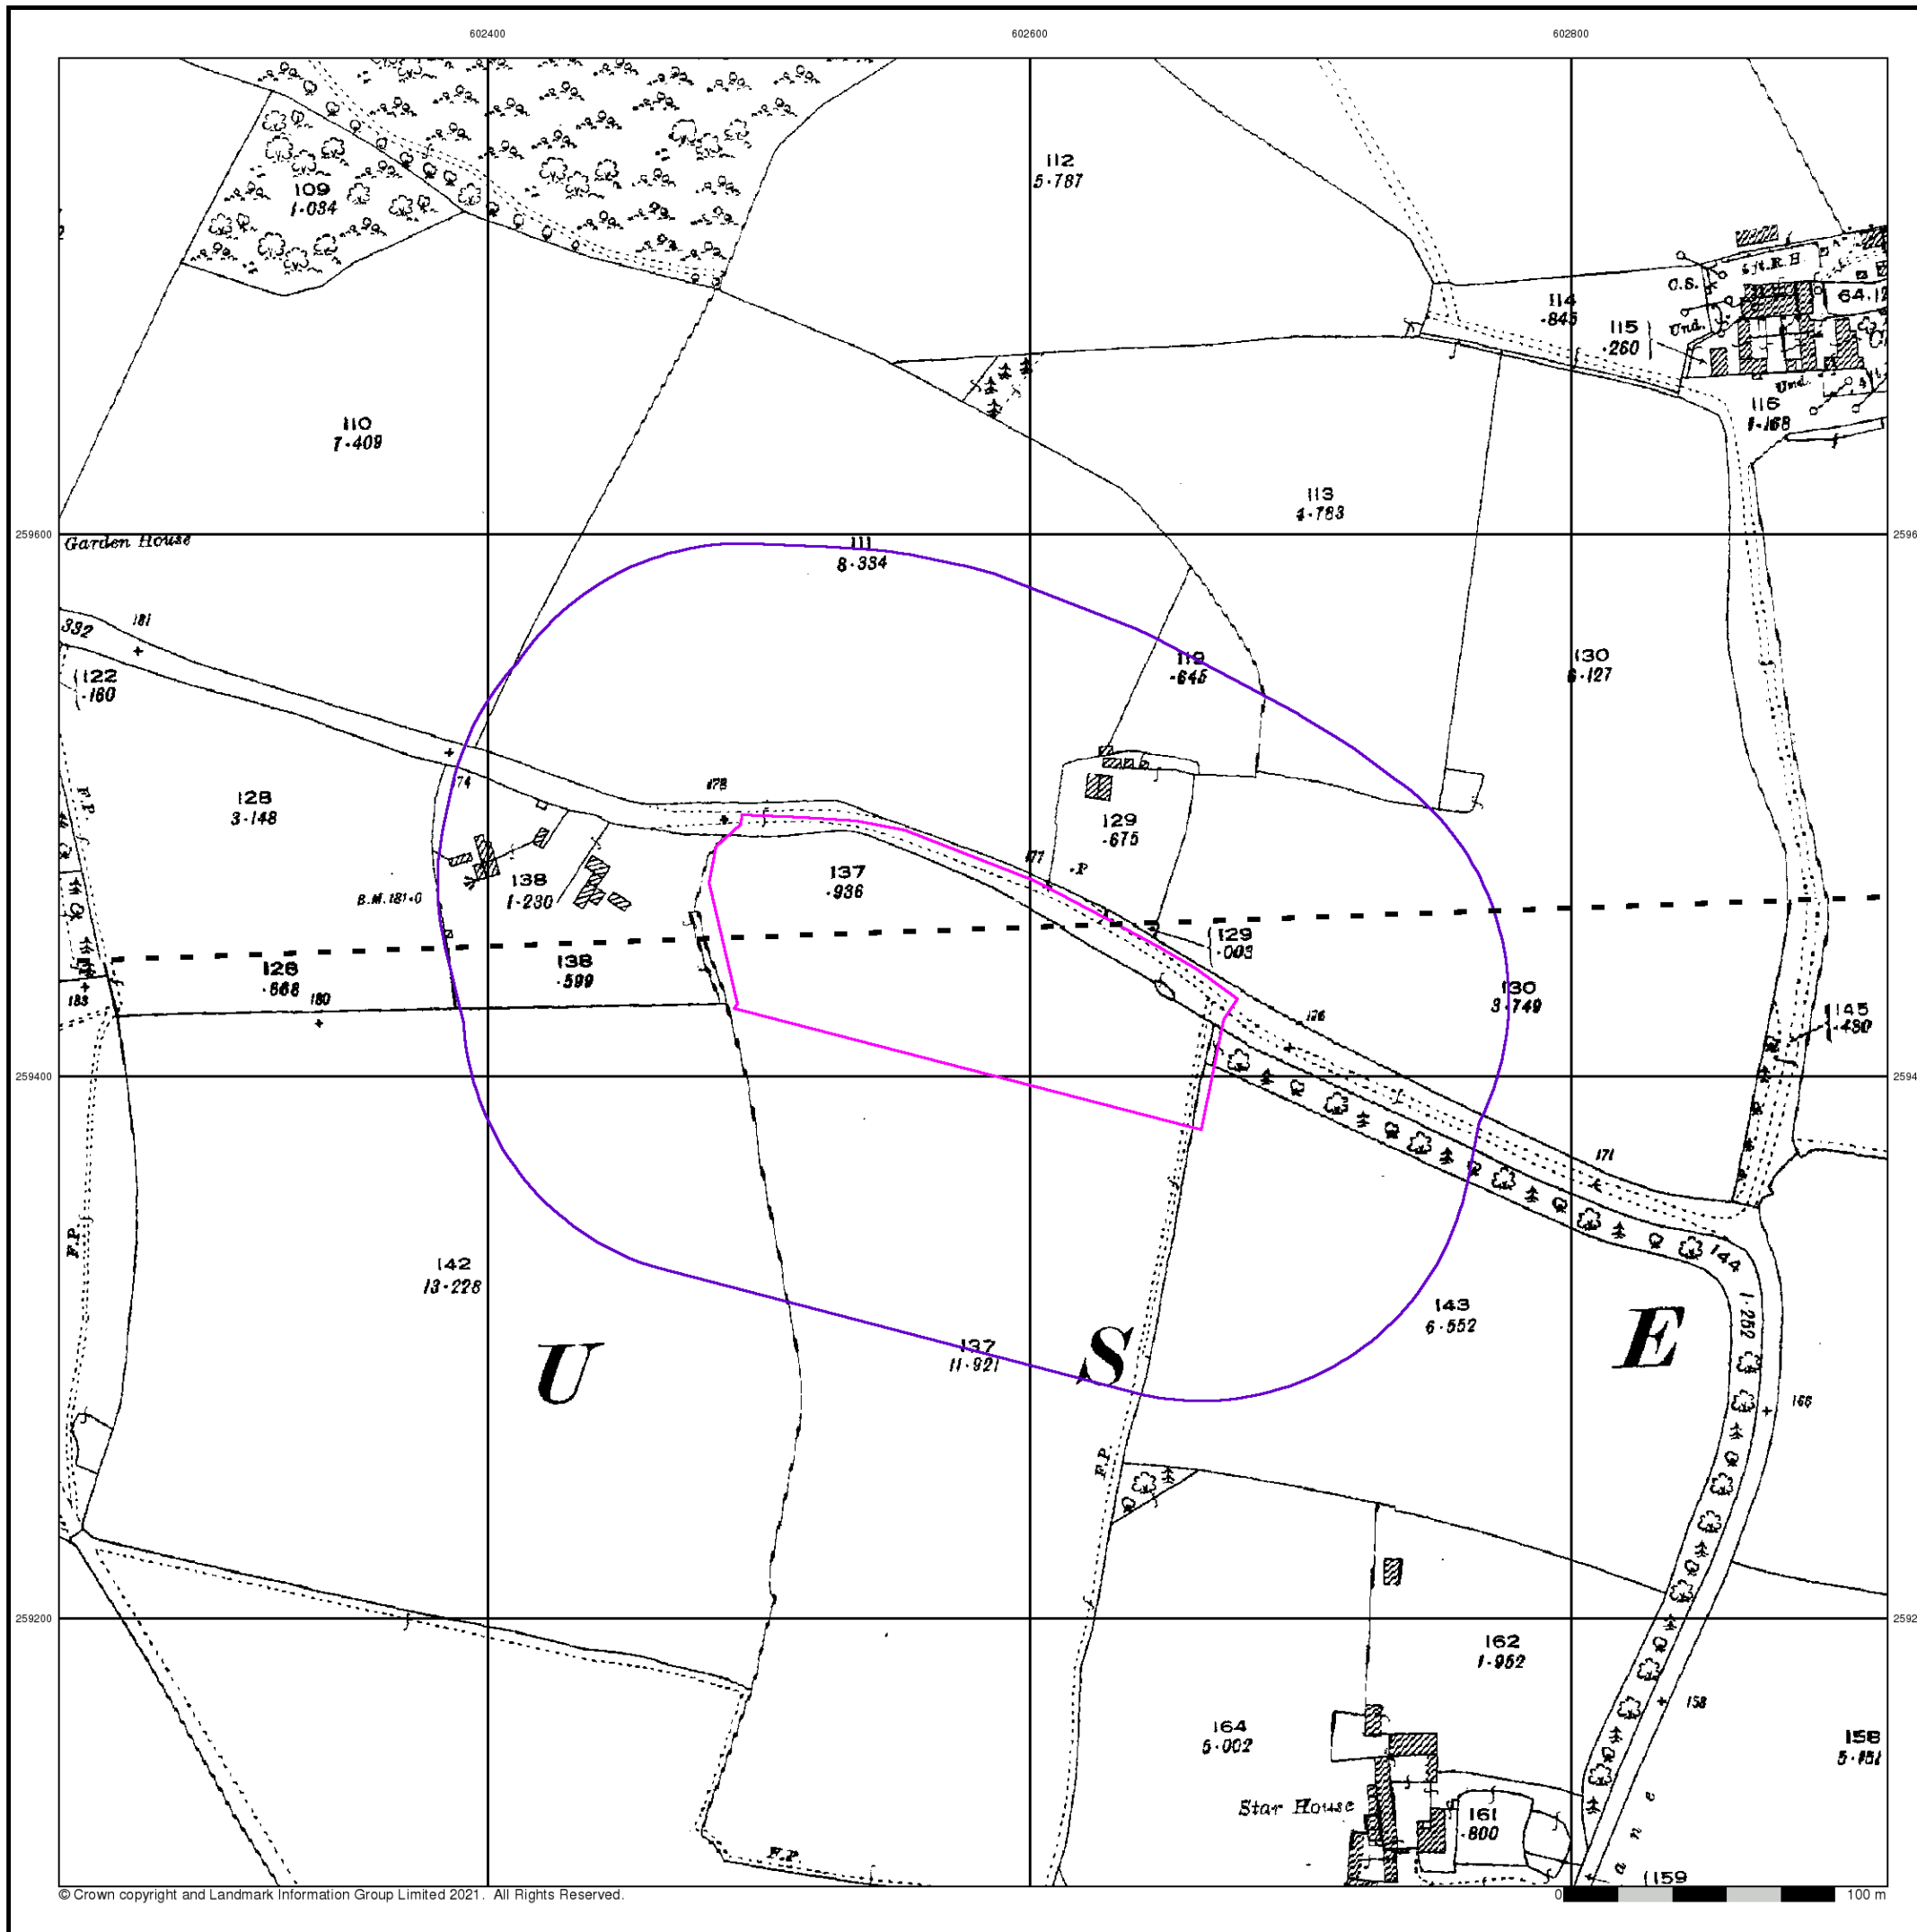


Ordnance Survey Plan

Published 1969


Source map scale - 1:2,500

The historical maps shown were reproduced from maps predominantly held at the scale adopted for England, Wales and Scotland in the 1840's. In 1854 the 1:2,500 scale was adopted for mapping urban areas and by 1896 it covered the whole of what were considered to be the cultivated parts of Great Britain. The published date given below is often some years later than the surveyed date. Before 1938, all OS maps were based on the Cassini Projection, with independent surveys of a single county or group of counties, giving rise to significant inaccuracies in outlying areas.

Map Name(s) and Date(s)

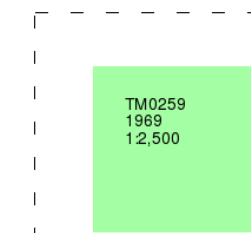

Historical Map - Segment A13

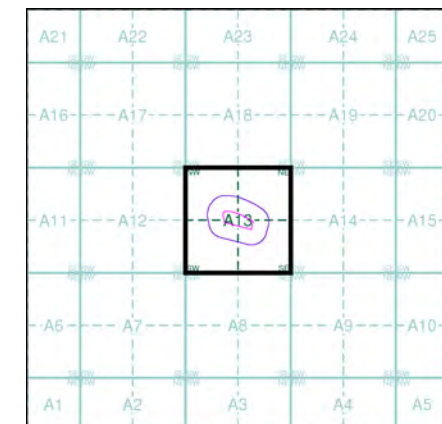


Order Details

Order Number: 285288938_1_1
 Customer Ref: 5996_DS (GF)
 National Grid Reference: 602580, 259440
 Slice: A
 Site Area (Ha): 1.35
 Search Buffer (m): 100

Site Details

Land off Forest Road, Onehouse, Stowmarket, IP14 3EW

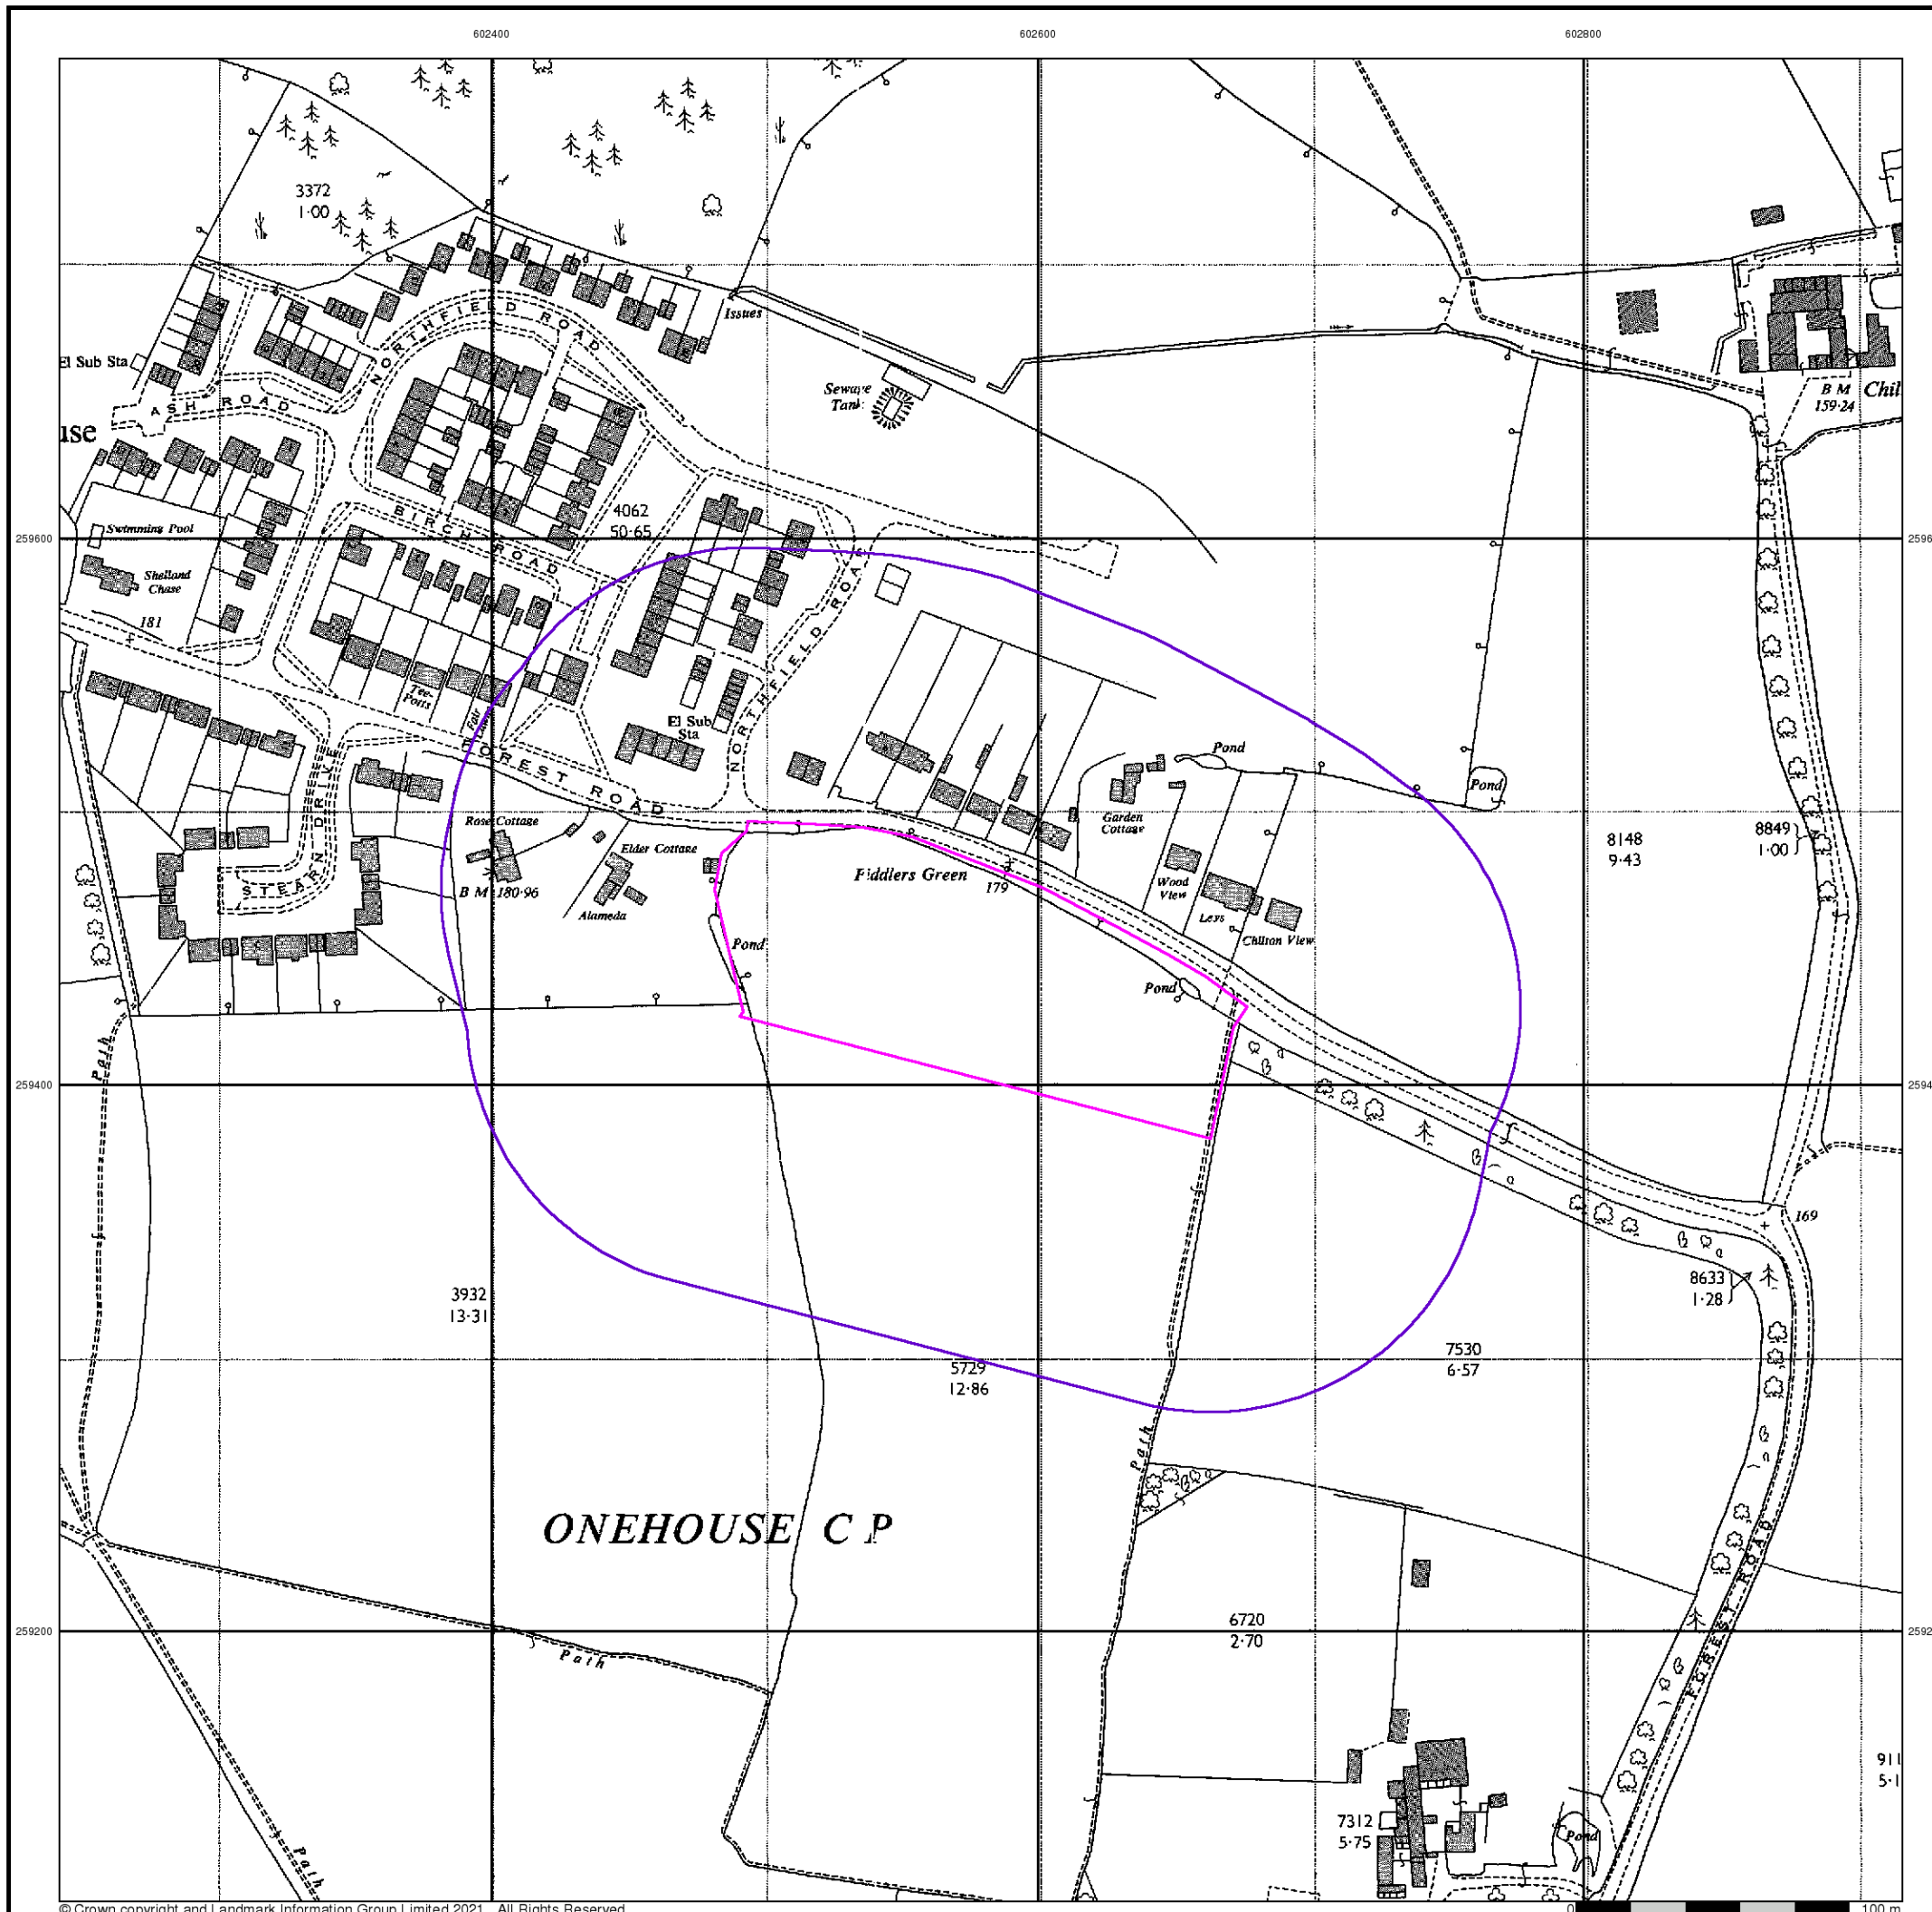


Additional SIMs

Published 1981


Source map scale - 1:2,500

The SIM cards (Ordnance Survey's 'Survey of Information on Microfilm') are further, minor editions of mapping which were produced and published in between the main editions as an area was updated. They date from 1947 to 1994, and contain detailed information on buildings, roads and land-use. These maps were produced at both 1:2,500 and 1:1,250 scales.

Map Name(s) and Date(s)

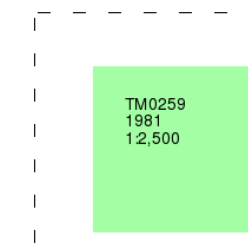

Historical Map - Segment A13

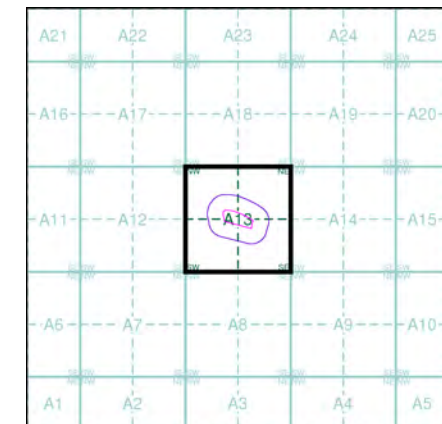


Order Details

Order Number: 285288938_1_1
Customer Ref: 5996_DS (GF)
National Grid Reference: 602580, 259440
Slice: A
Site Area (Ha): 1.35
Search Buffer (m): 100

Site Details

Land off Forest Road, Onehouse, Stowmarket, IP14 3EW

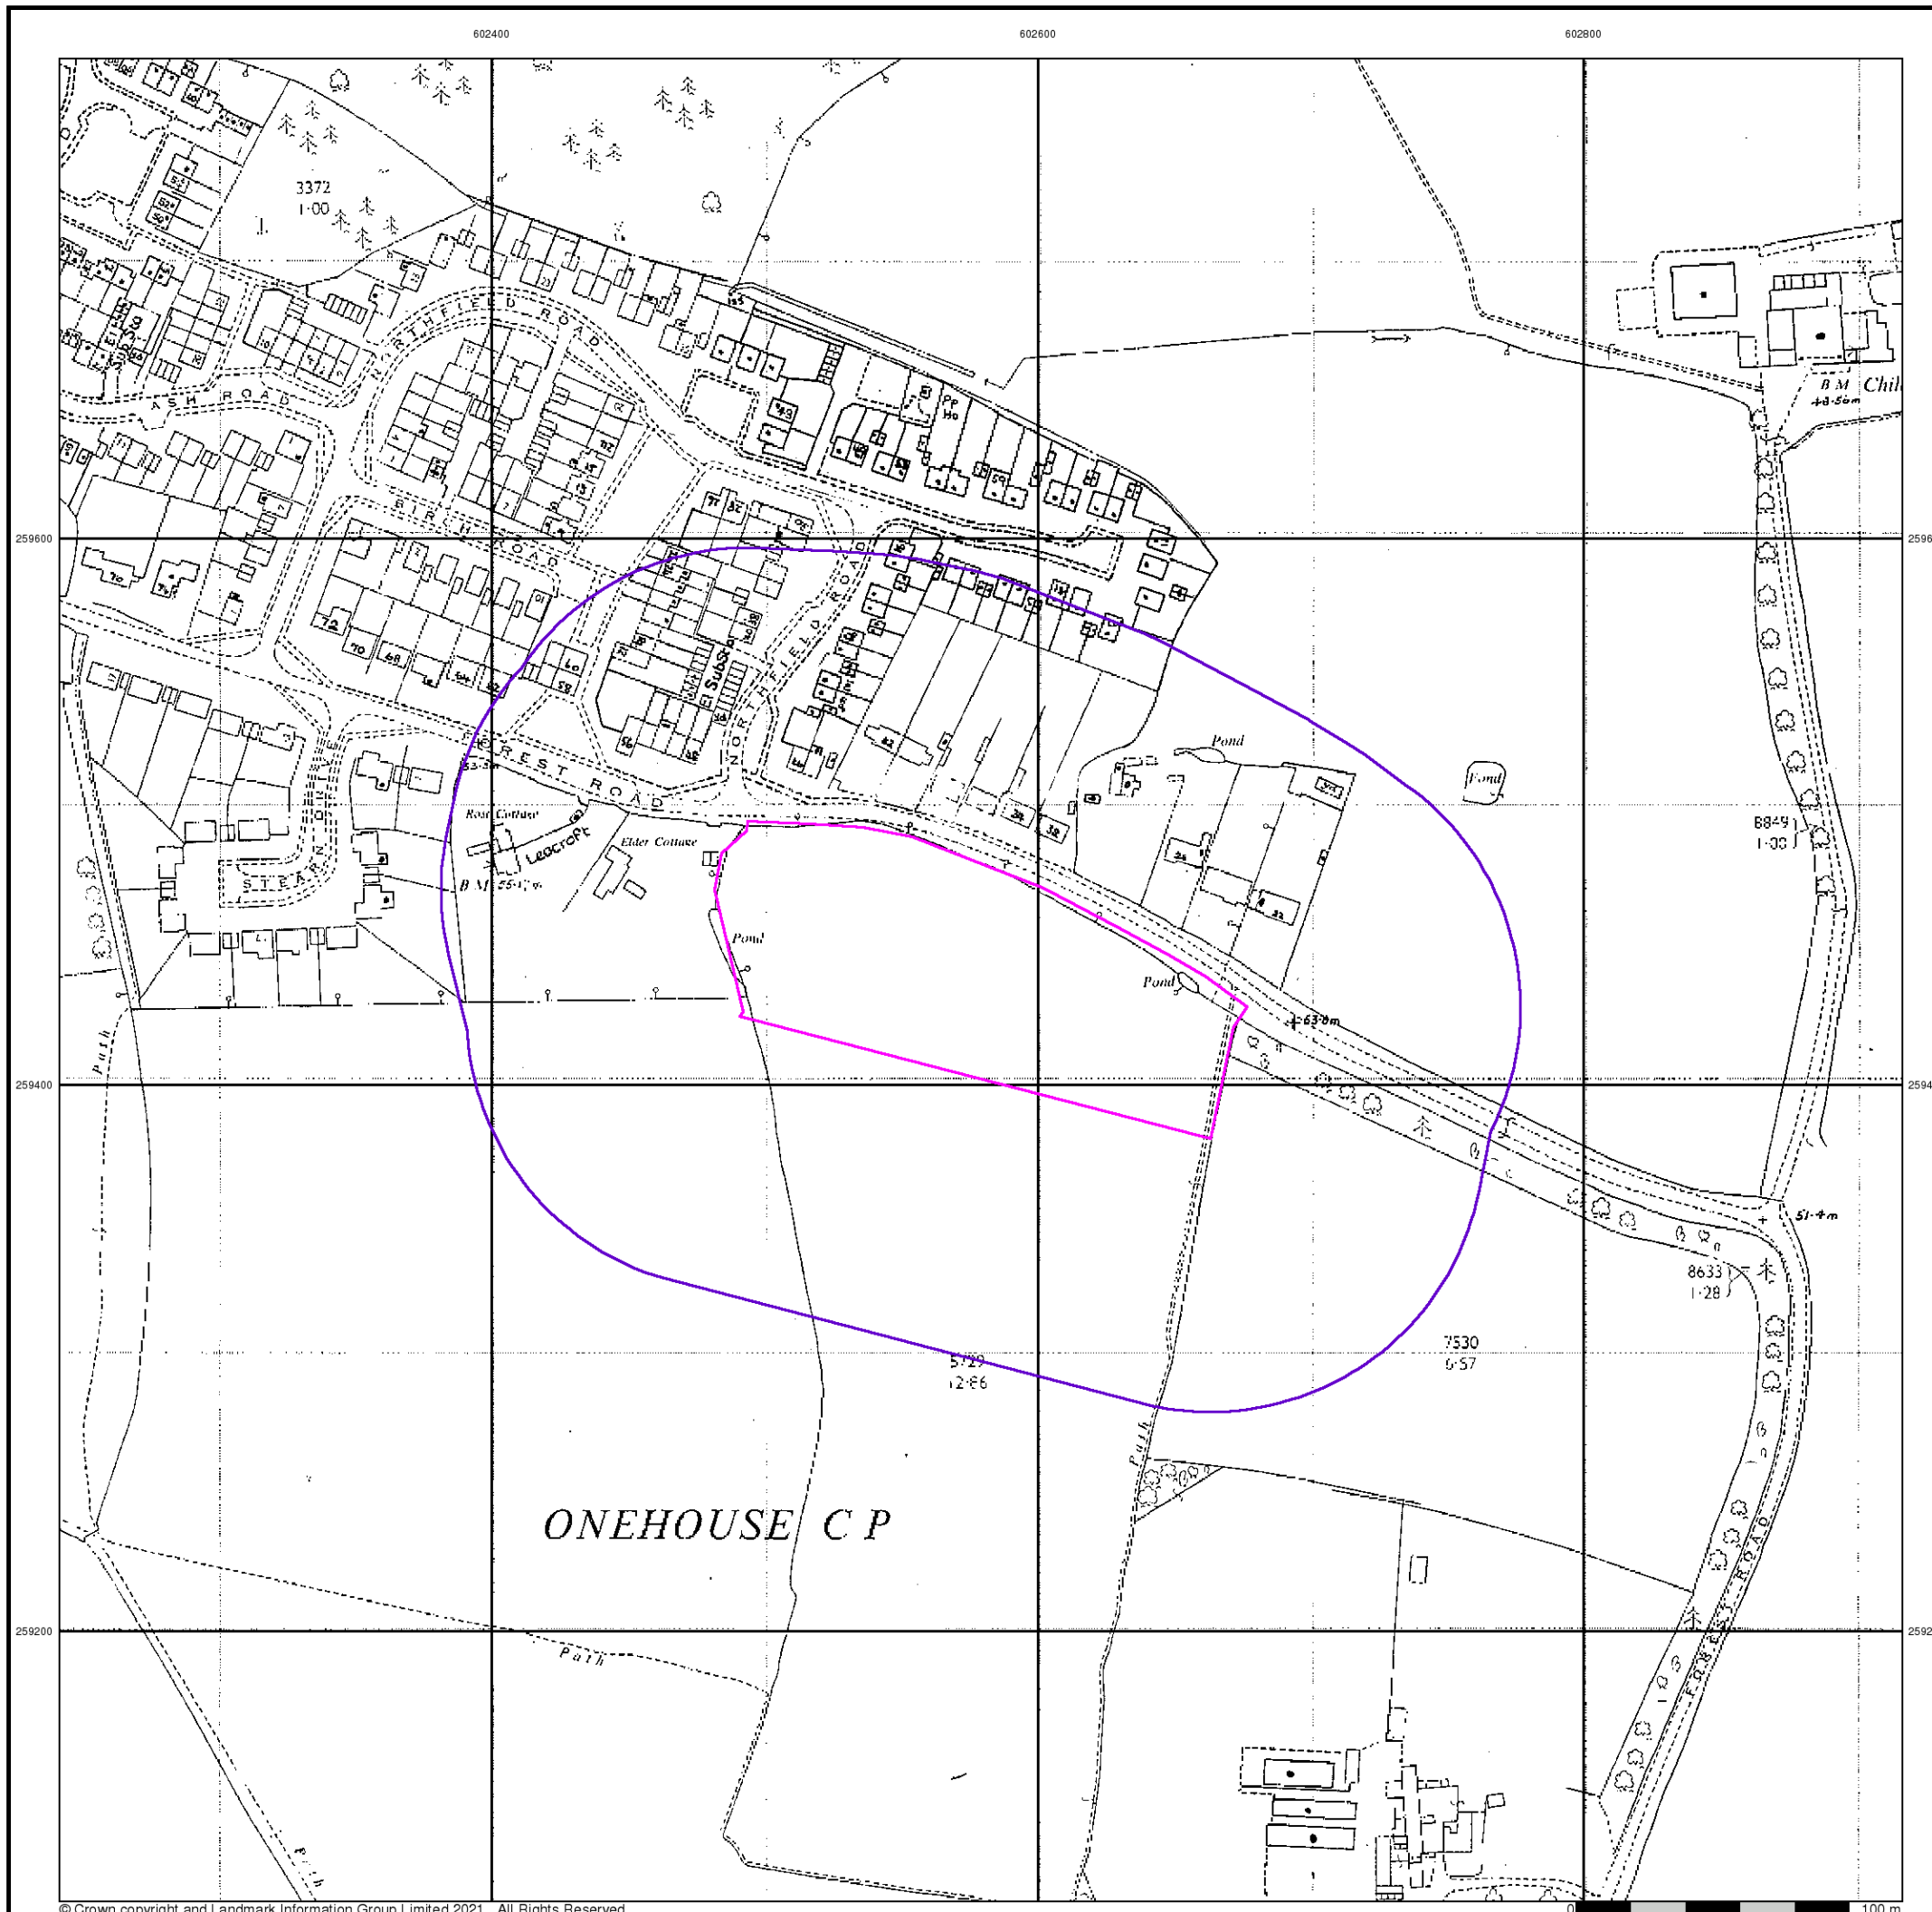


Ordnance Survey Plan

Published 1983


Source map scale - 1:2,500

The historical maps shown were reproduced from maps predominantly held at the scale adopted for England, Wales and Scotland in the 1840's. In 1854 the 1:2,500 scale was adopted for mapping urban areas and by 1896 it covered the whole of what were considered to be the cultivated parts of Great Britain. The published date given below is often some years later than the surveyed date. Before 1938, all OS maps were based on the Cassini Projection, with independent surveys of a single county or group of counties, giving rise to significant inaccuracies in outlying areas.

Map Name(s) and Date(s)

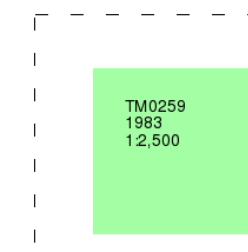

Historical Map - Segment A13

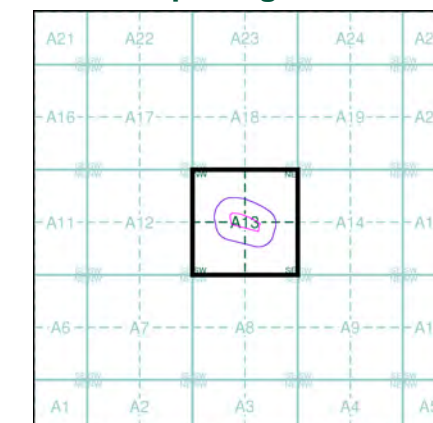


Order Details

Order Number: 285288938_1_1
 Customer Ref: 5996_DS (GF)
 National Grid Reference: 602580, 259440
 Slice: A
 Site Area (Ha): 1.35
 Search Buffer (m): 100

Site Details

Land off Forest Road, Onehouse, Stowmarket, IP14 3EW

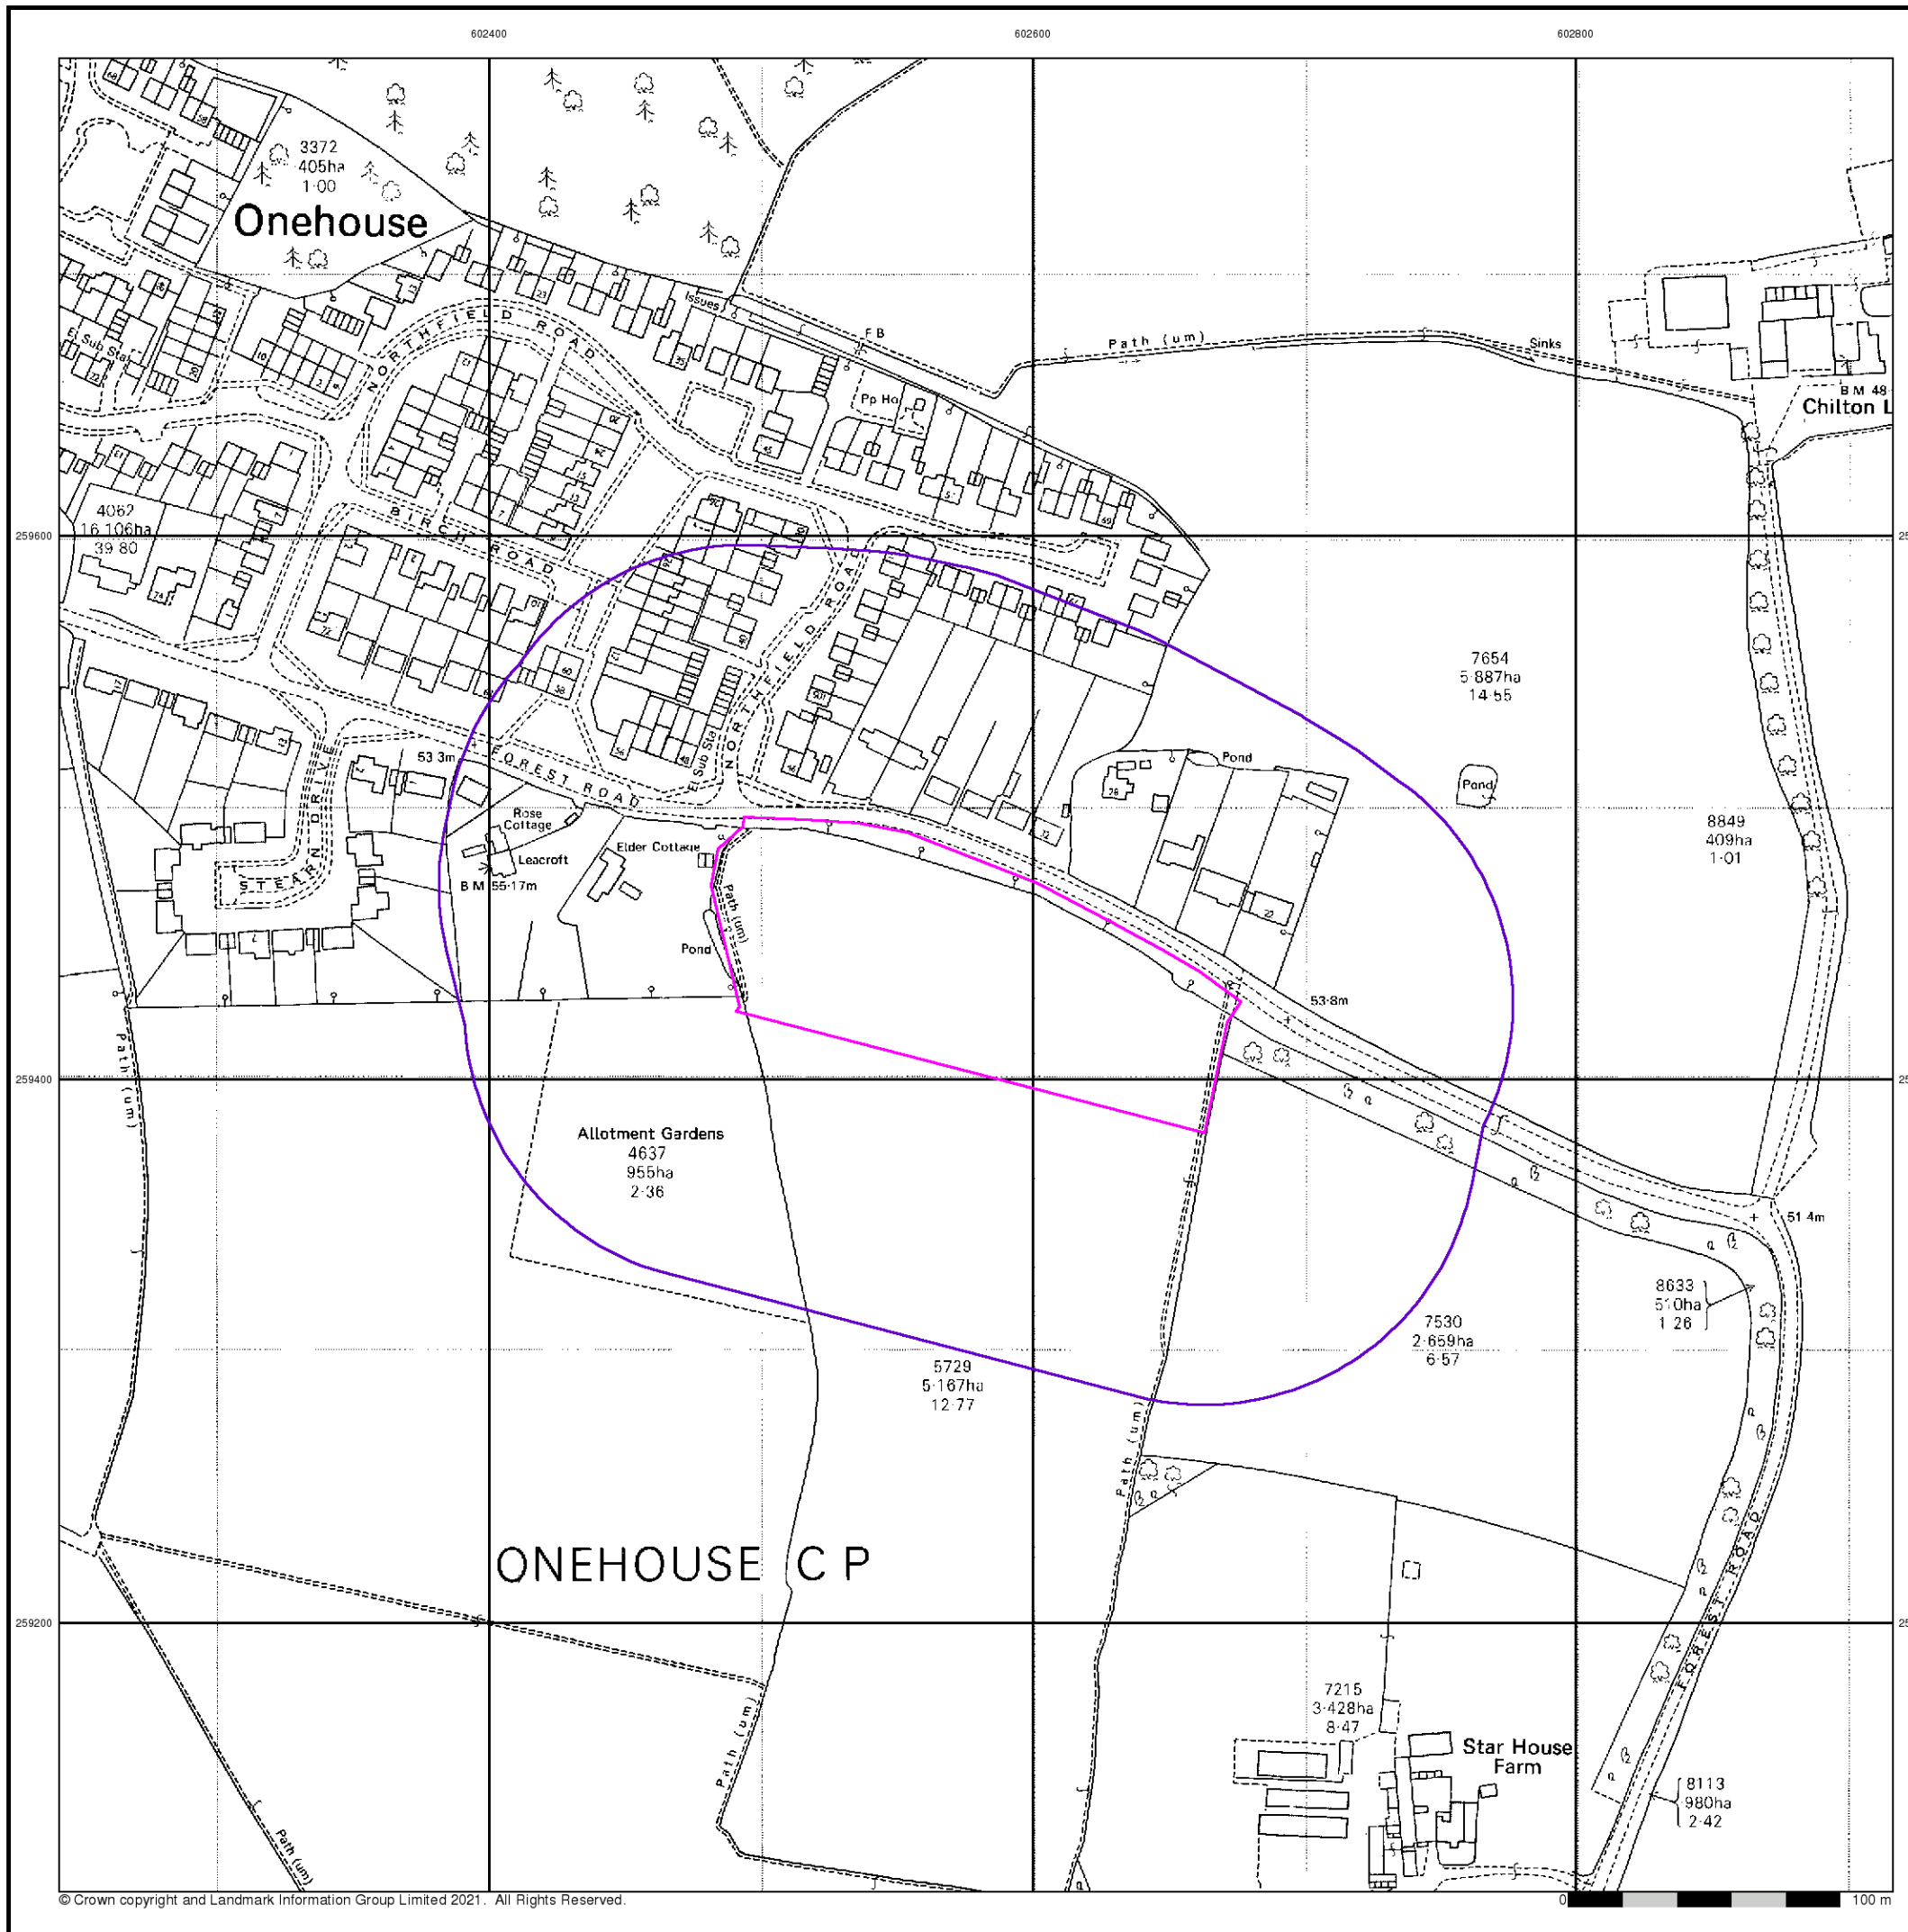


Ordnance Survey Plan

Published 1991


Source map scale - 1:2,500

The historical maps shown were reproduced from maps predominantly held at the scale adopted for England, Wales and Scotland in the 1840's. In 1854 the 1:2,500 scale was adopted for mapping urban areas and by 1896 it covered the whole of what were considered to be the cultivated parts of Great Britain. The published date given below is often some years later than the surveyed date. Before 1938, all OS maps were based on the Cassini Projection, with independent surveys of a single county or group of counties, giving rise to significant inaccuracies in outlying areas.

Map Name(s) and Date(s)

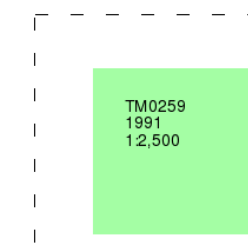

Historical Map - Segment A13

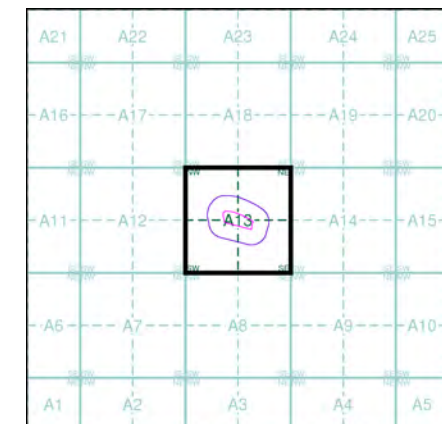


Order Details

Order Number: 285288938_1_1
 Customer Ref: 5996_DS (GF)
 National Grid Reference: 602580, 259440
 Slice: A
 Site Area (Ha): 1.35
 Search Buffer (m): 100

Site Details

Land off Forest Road, Onehouse, Stowmarket, IP14 3EW

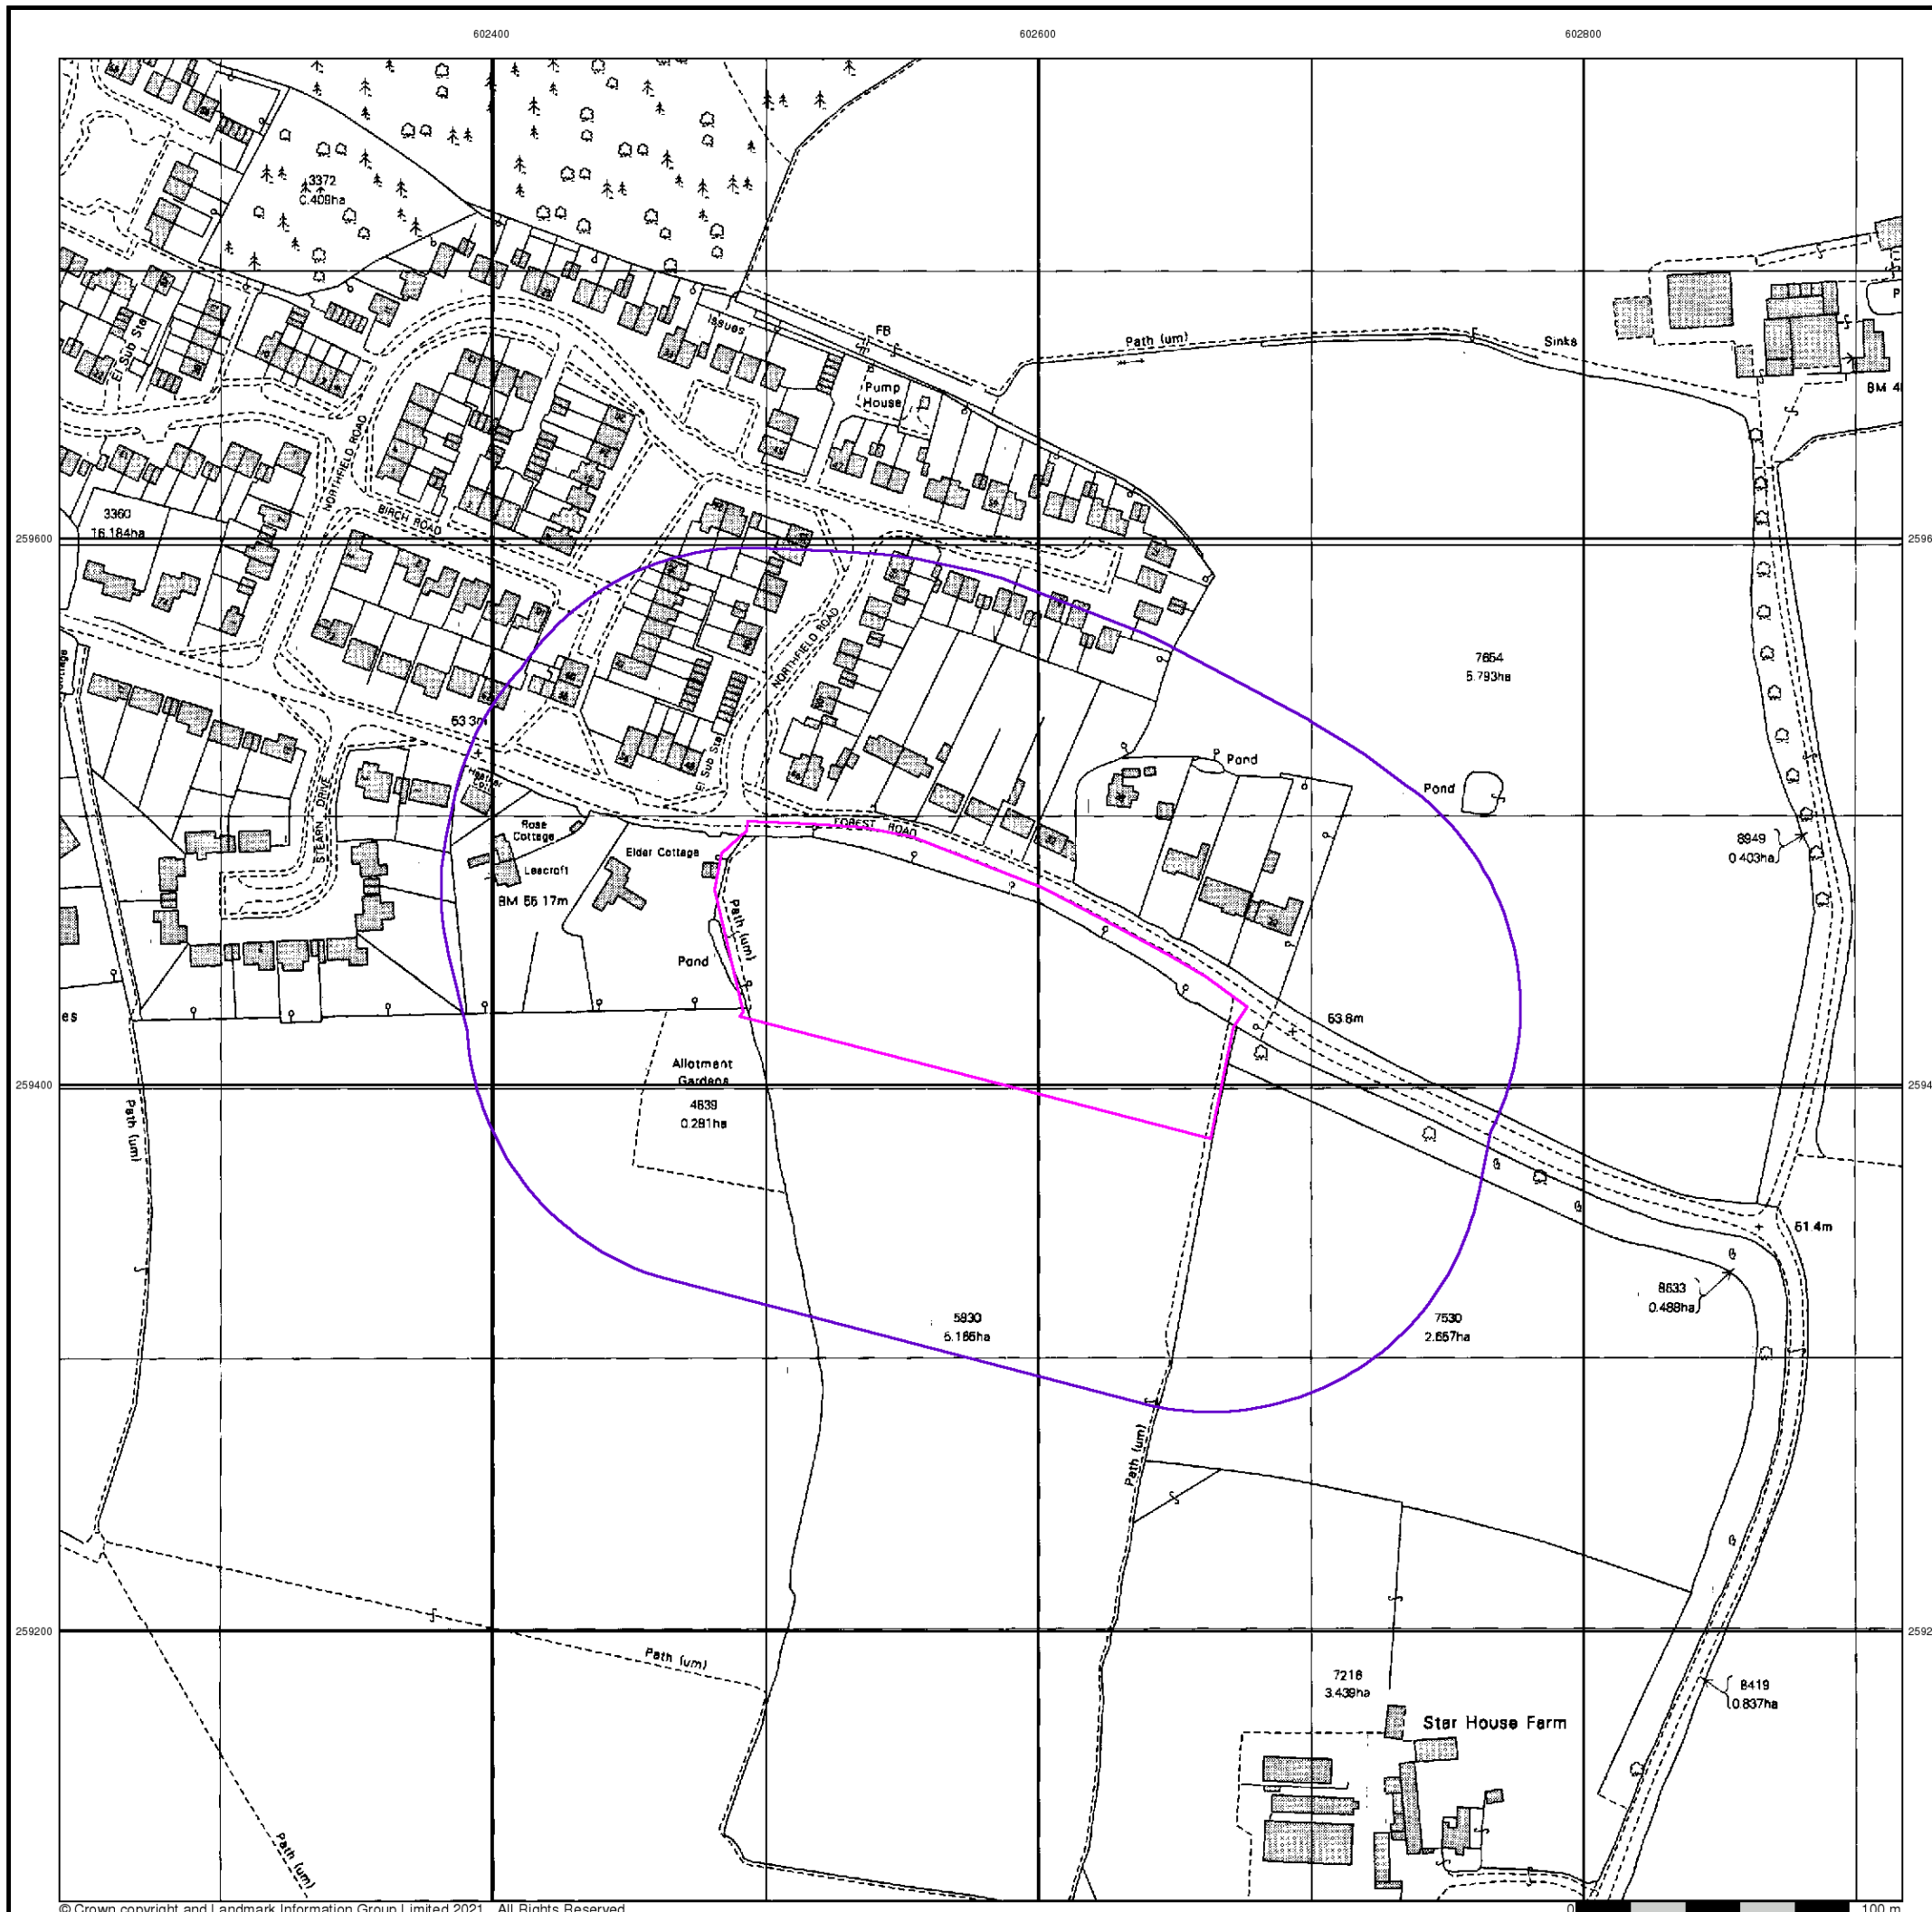


Large-Scale National Grid Data

Published 1995


Source map scale - 1:2,500

'Large Scale National Grid Data' superseded SIM cards (Ordnance Survey's 'Survey of Information on Microfilm') in 1992, and continued to be produced until 1999. These maps were the fore-runners of digital mapping and so provide detailed information on houses and roads, but tend to show less topographic features such as vegetation. These maps were produced at both 1:2,500 and 1:1,250 scales.

Map Name(s) and Date(s)

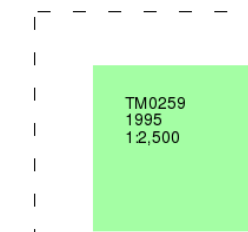

Historical Map - Segment A13

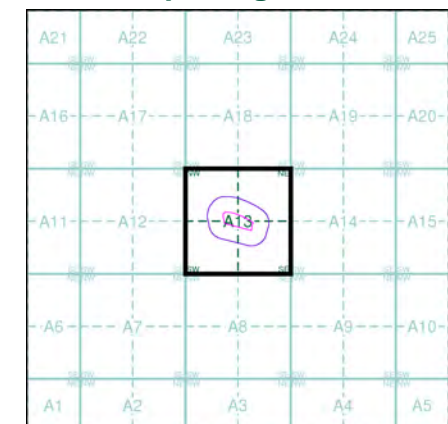


Order Details

Order Number: 285288938_1_1
 Customer Ref: 5996_DS (GF)
 National Grid Reference: 602580, 259440
 Slice: A
 Site Area (Ha): 1.35
 Search Buffer (m): 100

Site Details

Land off Forest Road, Onehouse, Stowmarket, IP14 3EW

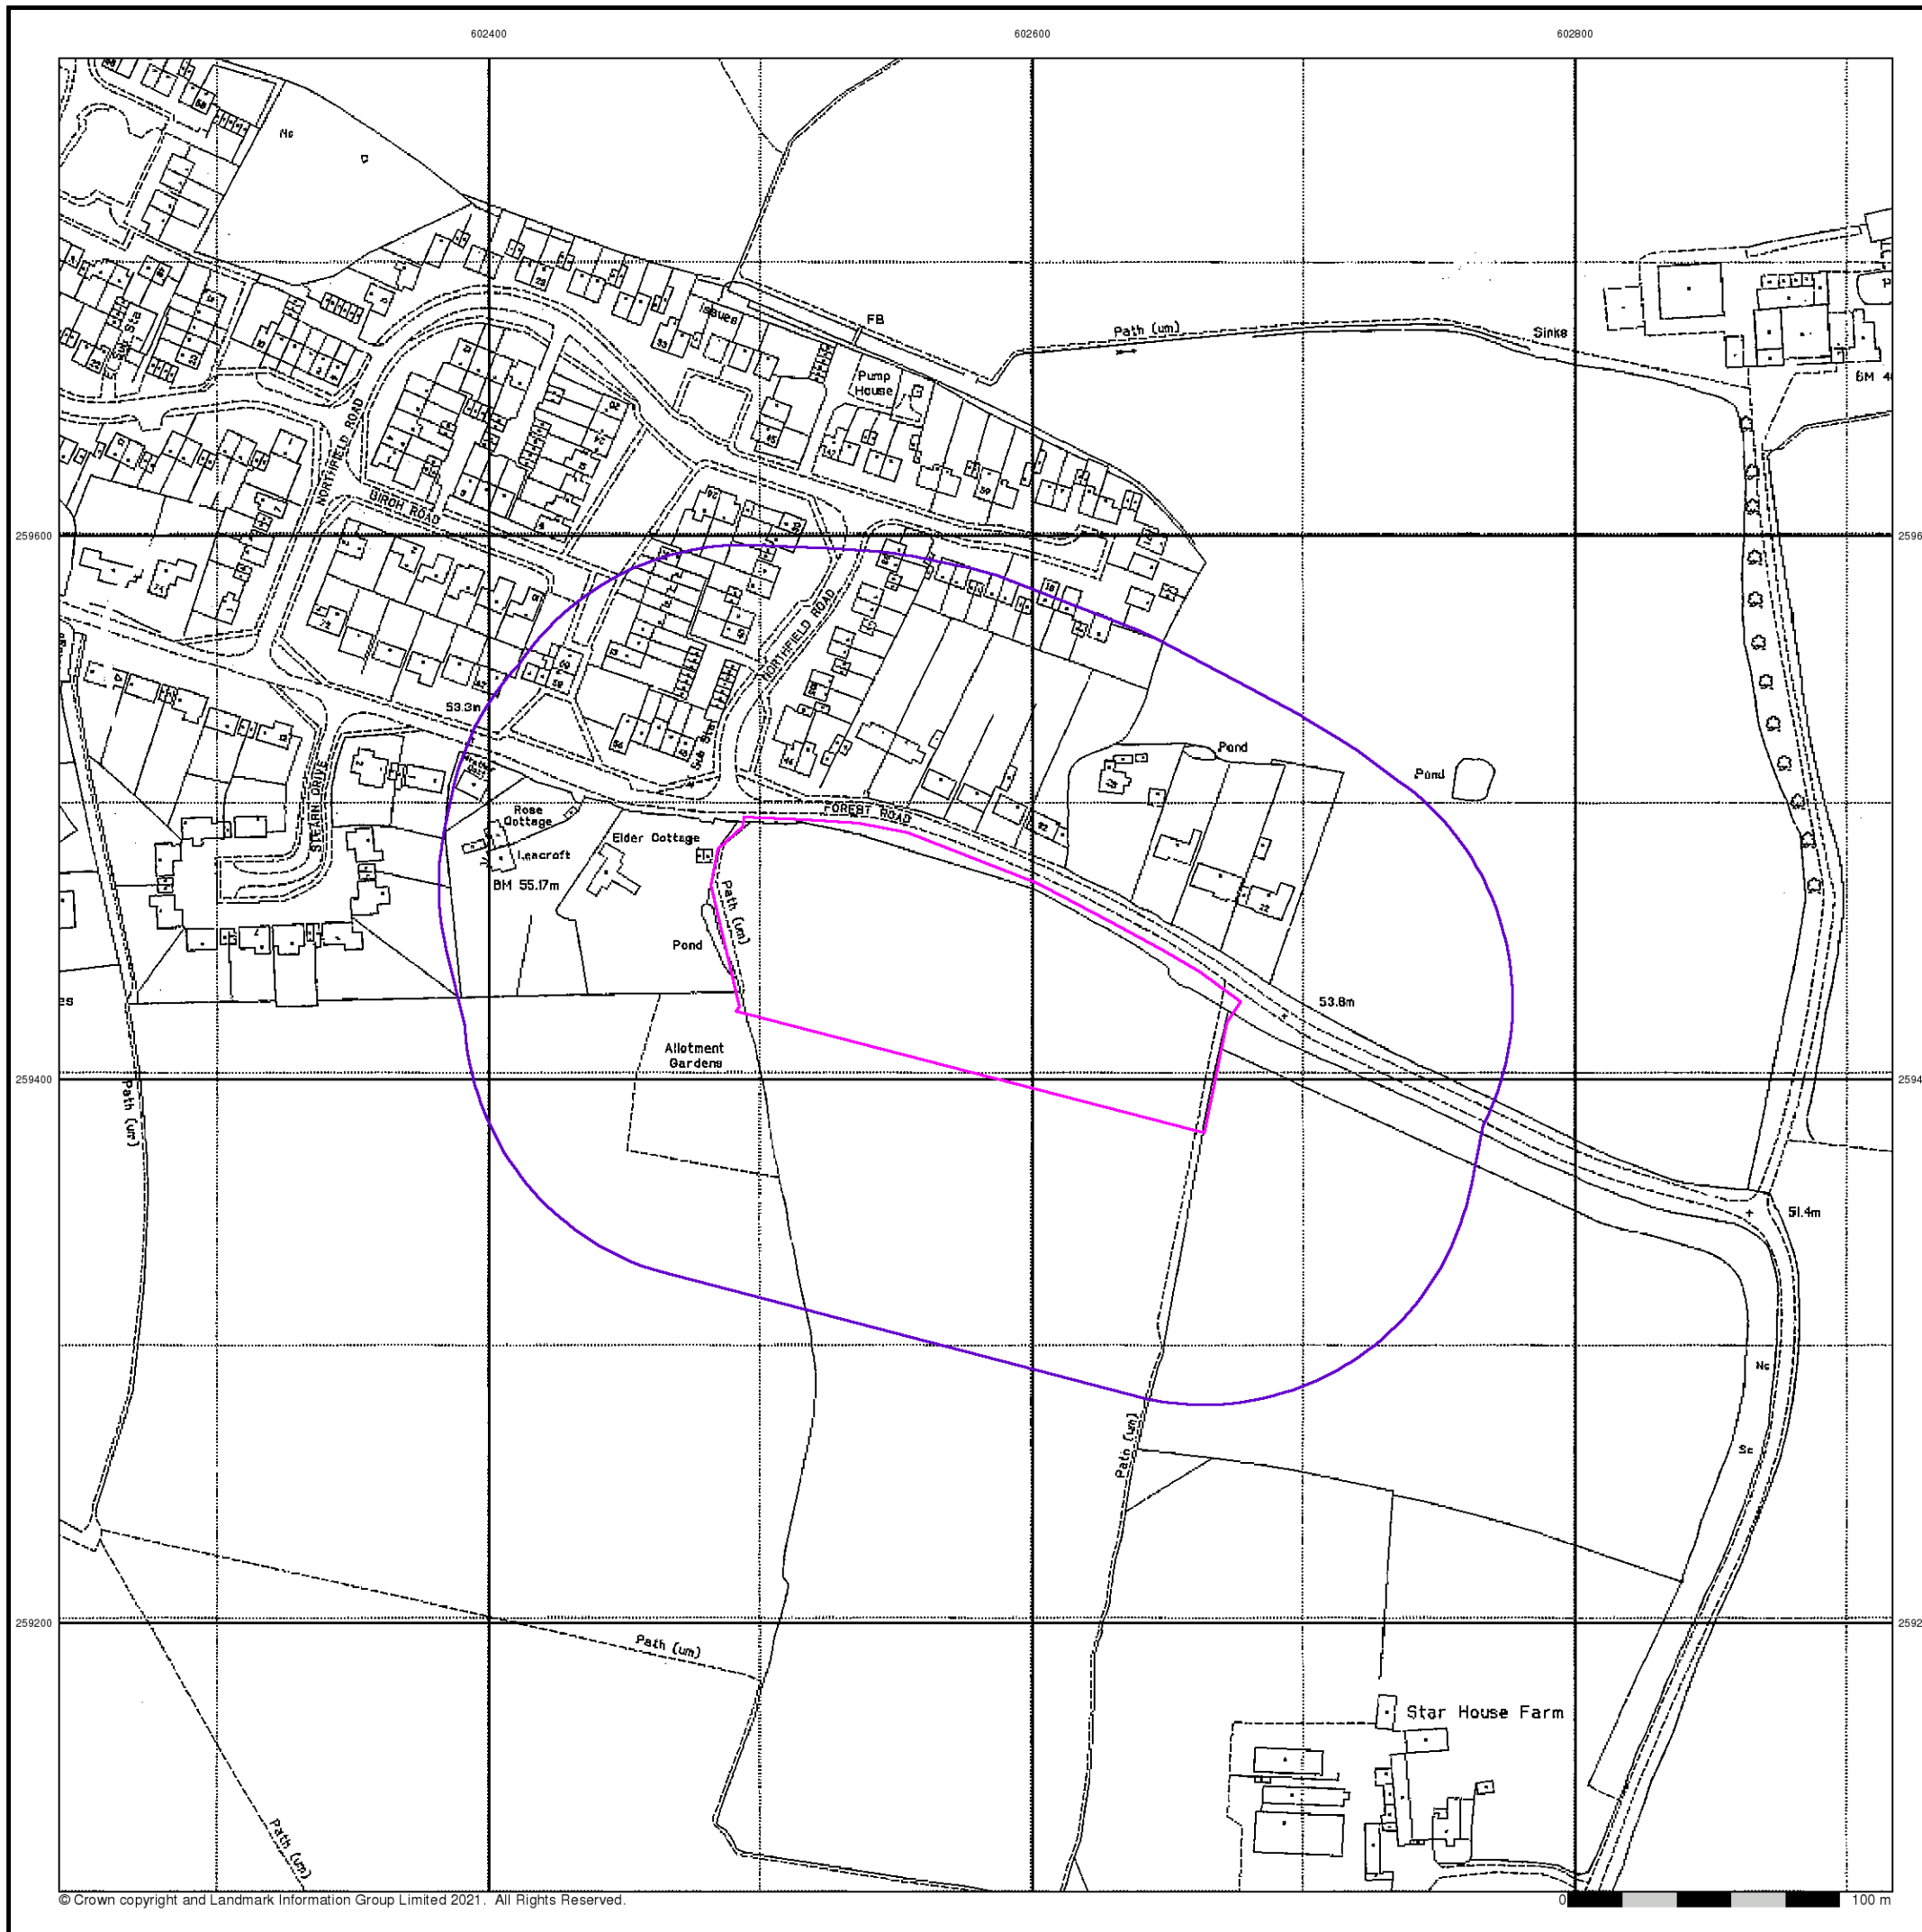

602400

602600

602800

Envirocheck®


LANDMARK INFORMATION GROUP®

Historical Aerial Photography

Published 1999

This aerial photography was produced by Getmapping, these vertical aerial photographs provide a seamless, full colour survey of the whole of Great Britain

Historical Aerial Photography - Segment A13

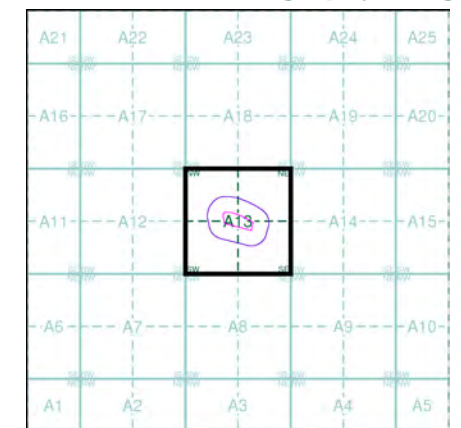

Order Details

Order Number: 285288938_1_1
 Customer Ref: 5996_DS (GF)
 National Grid Reference: 602580, 259440
 Slice: A
 Site Area (Ha): 1.35
 Search Buffer (m): 100

Site Details

Land off Forest Road, Onehouse, Stowmarket, IP14 3EW

Landmark
 INFORMATION GROUP

Tel: 0844 844 9952
 Fax: 0844 844 9951
 Web: www.envirocheck.co.uk



Historical Mapping Legends

Ordnance Survey County Series 1:10,560

- Gravel Pit
- Sand Pit
- Other Pits
- Quarry
- Shingle
- Orchard
- Osiers
- Reeds
- Marsh
- Mixed Wood
- Deciduous
- Brushwood
- Fir
- Furze
- Rough Pasture
- Arrow denotes flow of water
- Trigonometrical Station
- Site of Antiquities
- Bench Mark
- Pump, Guide Post, Signal Post
- Well, Spring, Boundary Post
- 285** Surface Level
- Sketched Contour
- Instrumental Contour
- Main Roads
- Minor Roads
- Sunken Road
- Raised Road
- Road over Railway
- Railway over River
- Railway over Road
- Level Crossing
- Road over River or Canal
- Road over Stream
- Road over Stream
- County Boundary (Geographical)
- County & Civil Parish Boundary
- Administrative County & Civil Parish Boundary
- County Borough Boundary (England)
- County Burgh Boundary (Scotland)
- Rural District Boundary
- Civil Parish Boundary

Ordnance Survey Plan 1:10,000

- Chalk Pit, Clay Pit or Quarry
- Gravel Pit
- Sand Pit
- Disused Pit or Quarry
- Refuse or Slag Heap
- Lake, Loch or Pond
- Dunes
- Boulders
- Coniferous Trees
- Non-Coniferous Trees
- Orchard
- Scrub
- Coppice
- Bracken
- Heath
- Rough Grassland
- Marsh
- Reeds
- Saltings
- Building
- Glasshouse
- Sloping Masonry
- Pylon
- Electricity Transmission Line
- Pole
- Cutting
- Embankment
- Standard Gauge Multiple Track
- Standard Gauge Single Track
- Siding, Tramway or Mineral Line
- Narrow Gauge
- Geographical County
- Administrative County, County Borough or County of City
- Municipal Borough, Urban or Rural District, Burgh or District Council
- Borough, Burgh or County Constituency
- Civil Parish
- BP, BS** Boundary Post or Stone
- Ch** Church
- CH** Club House
- F E Sta** Fire Engine Station
- FB** Foot Bridge
- Fn** Fountain
- GP** Guide Post
- MP** Mile Post
- MS** Mile Stone
- Pol Sta** Police Station
- PO** Post Office
- PC** Public Convenience
- PH** Public House
- SB** Signal Box
- Spr** Spring
- TCB** Telephone Call Box
- TCP** Telephone Call Post
- W** Well


1:10,000 Raster Mapping

- Gravel Pit
- Rock
- Boulders
- Shingle
- Sand
- Slopes
- Refuse tip or slag heap
- Rock (scattered)
- Boulders (scattered)
- Mud
- Sand Pit
- Top of cliff
- General detail
- Overhead detail
- Multi-track railway
- County boundary (England only)
- District, Unitary, Metropolitan, London Borough boundary
- Underground detail
- Narrow gauge railway
- Single track railway
- Civil, parish or community boundary
- Constituency boundary
- Area of wooded vegetation
- Non-coniferous trees
- Coniferous trees
- Positioned tree
- Coppice or Osiers
- Heath
- Marsh, Salt Marsh or Reeds
- Flow arrows
- Mean high water (springs)
- Mean low water (springs)
- Electricity transmission line (with poles)
- Telephone line (where shown)
- Bench mark (where shown)
- Point feature (e.g. Guide Post or Mile Stone)
- Site of (antiquity)
- General Building
- Important Building

Historical Mapping & Photography included:

Mapping Type	Scale	Date	Pg
Suffolk	1:10,560	1884	2
Suffolk	1:10,560	1905	3
Suffolk	1:10,560	1927	4
Suffolk	1:10,560	1938	5
Suffolk	1:10,560	1953	6
Ordnance Survey Plan	1:10,000	1958	7
Ordnance Survey Plan	1:10,000	1971	8
Ordnance Survey Plan	1:10,000	1978	9
Ordnance Survey Plan	1:10,000	1985	10
Ordnance Survey Plan	1:10,000	1994	11
10K Raster Mapping	1:10,000	2000	12
10K Raster Mapping	1:10,000	2006	13
VectorMap Local	1:10,000	2021	14

Historical Map - Slice A

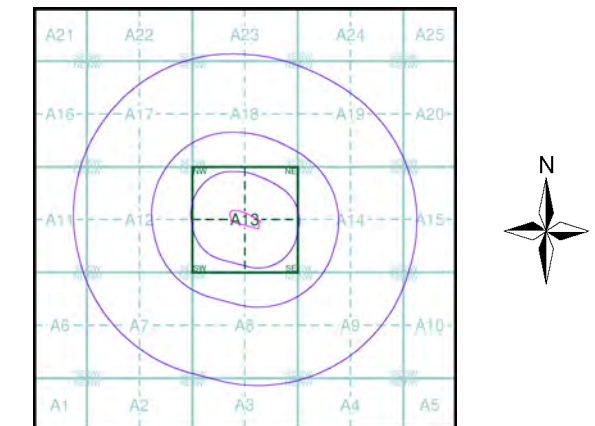


Order Details

Order Number: 285288938_1_1
 Customer Ref: 5996_DS (GF)
 National Grid Reference: 602580, 259440
 Slice: A
 Site Area (Ha): 1.35
 Search Buffer (m): 1000

Site Details

Land off Forest Road, Onehouse, Stowmarket, IP14 3EW

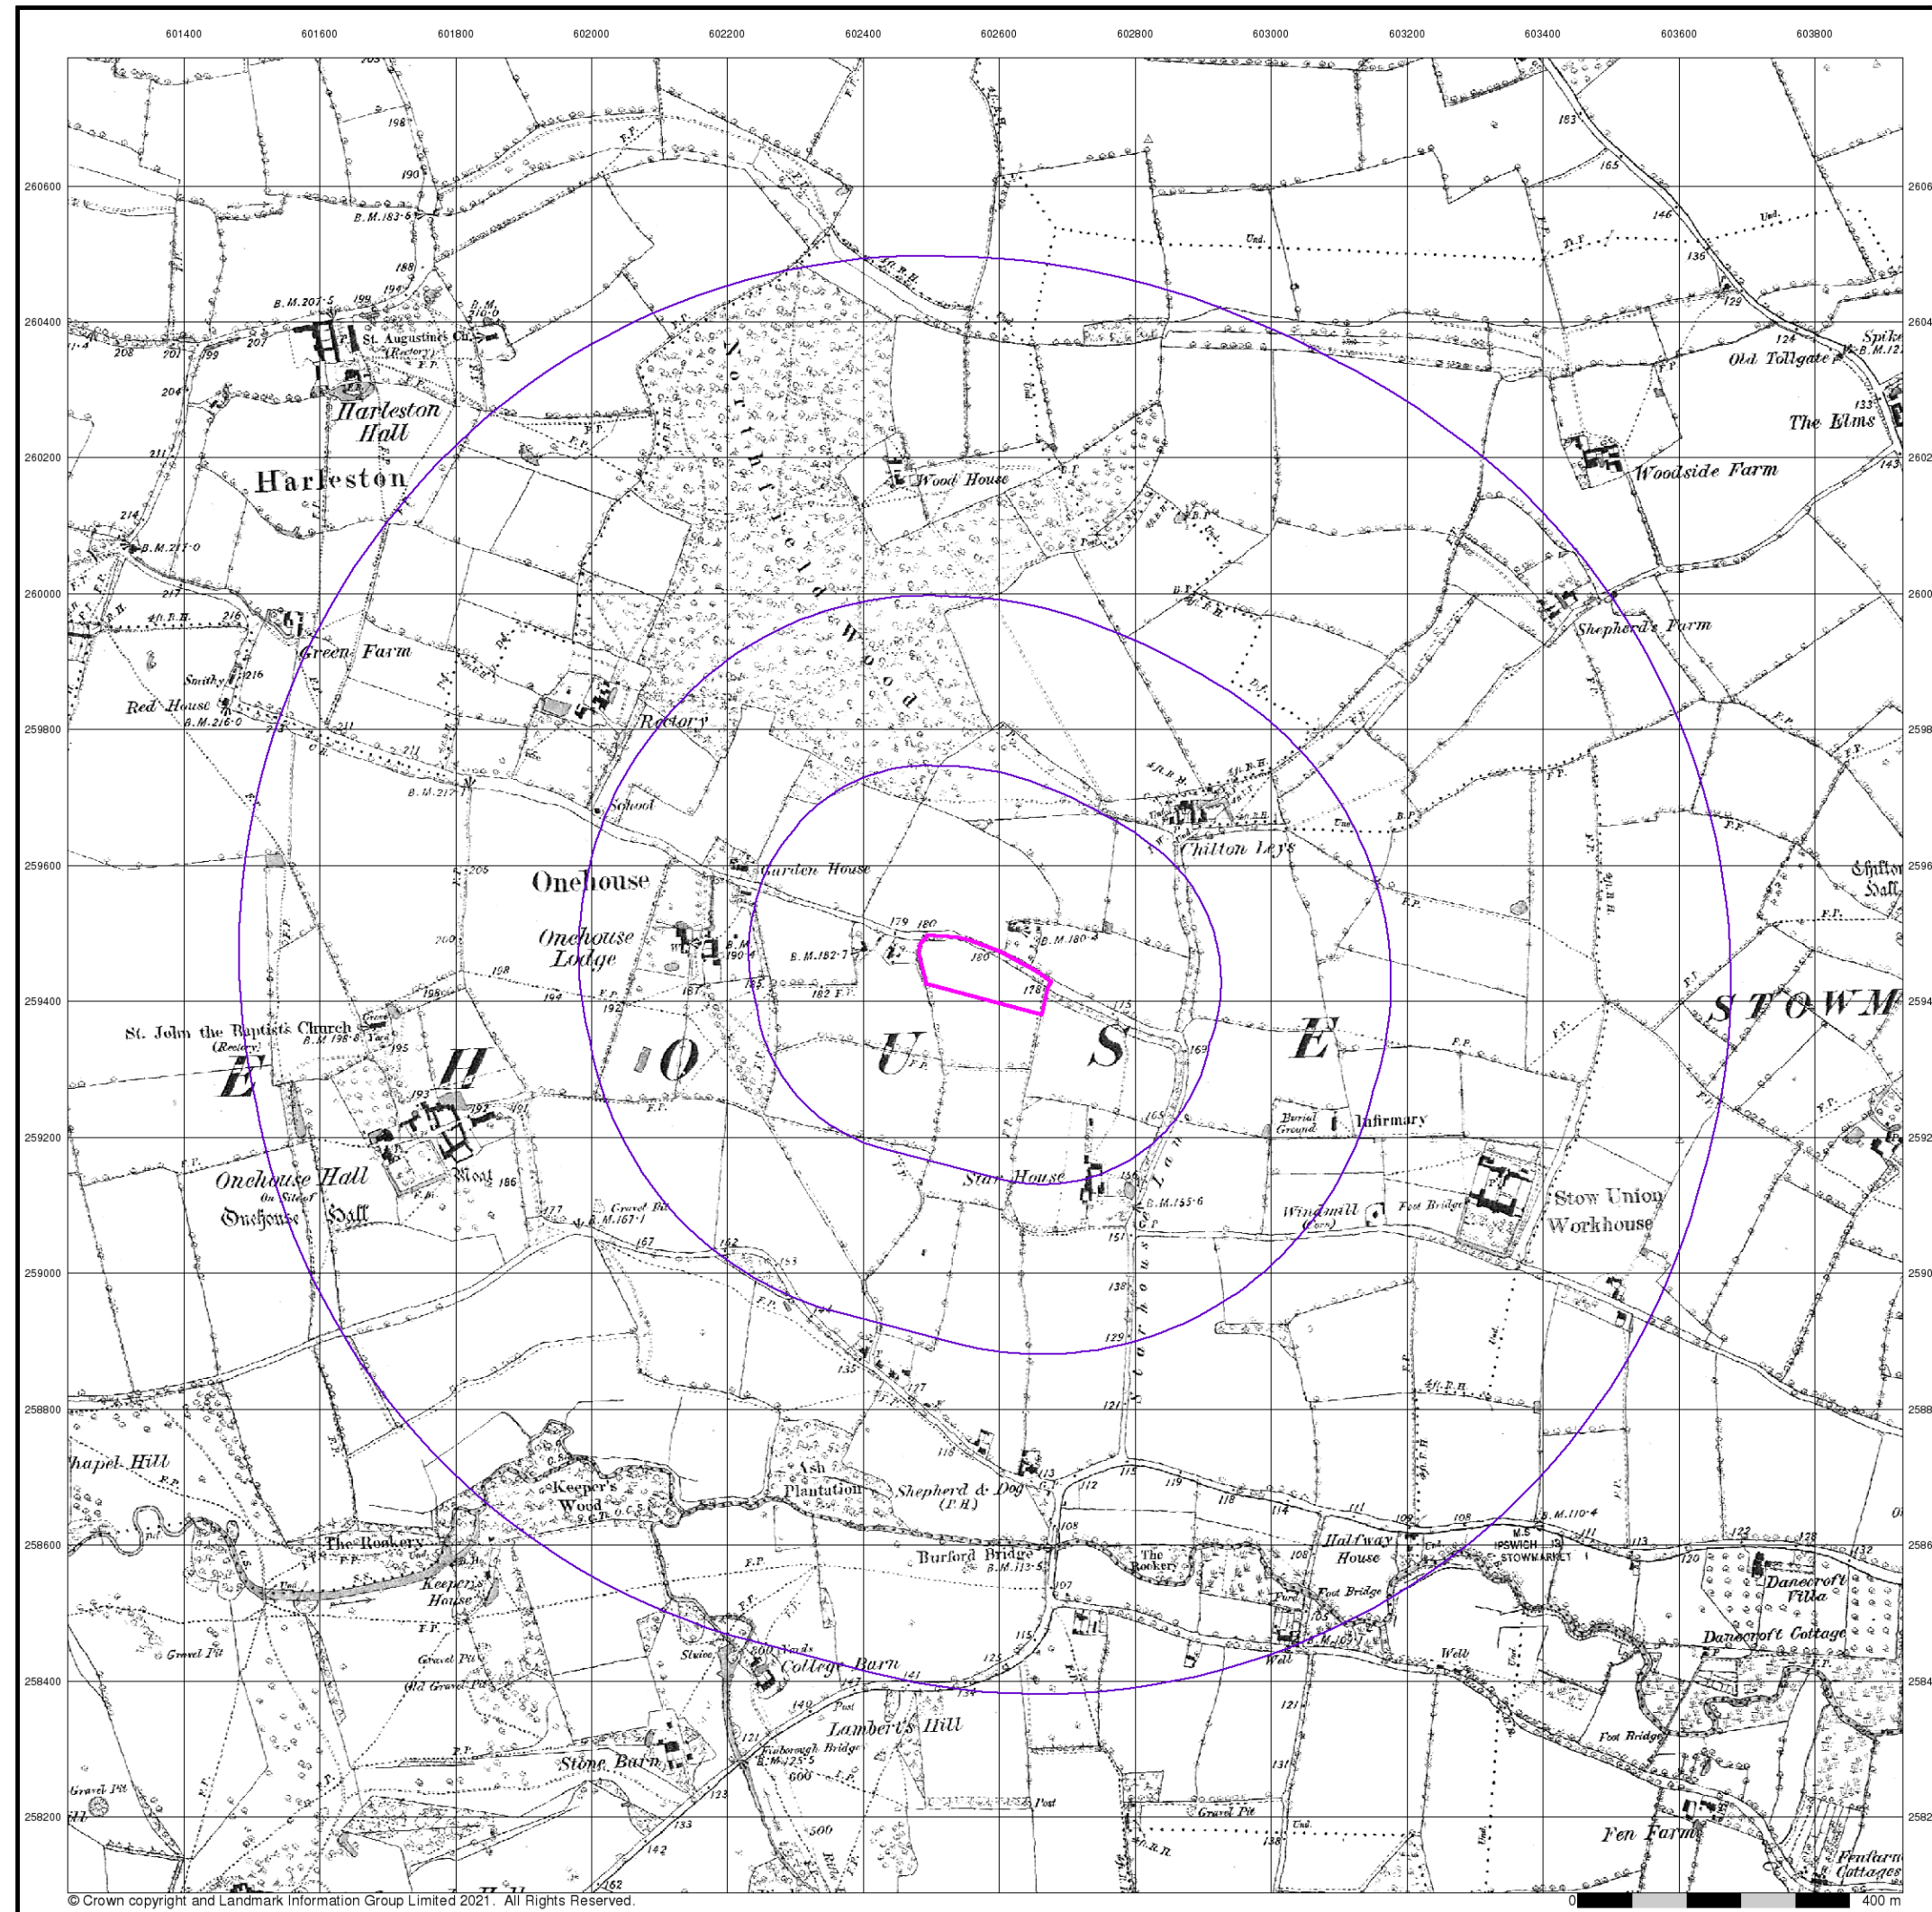

Envirocheck®

LANDMARK INFORMATION GROUP®


Suffolk

Published 1884


Source map scale - 1:10,560

The historical maps shown were reproduced from maps predominantly held at the scale adopted for England, Wales and Scotland in the 1840's. In 1854 the 1:2,500 scale was adopted for mapping urban areas; these maps were used to update the 1:10,560 maps. The published date given therefore is often some years later than the surveyed date. Before 1938, all OS maps were based on the Cassini Projection, with independent surveys of a single county or group of counties, giving rise to significant inaccuracies in outlying areas. In the late 1940's, a Provisional Edition was produced, which updated the 1:10,560 mapping from a number of sources. The maps appear unfinished - with all military camps and other strategic sites removed. These maps were initially overprinted with the National Grid. In 1970, the first 1:10,000 maps were produced using the Transverse Mercator Projection. The revision process continued until recently, with new editions appearing every 10 years or so for urban areas.

Map Name(s) and Date(s)

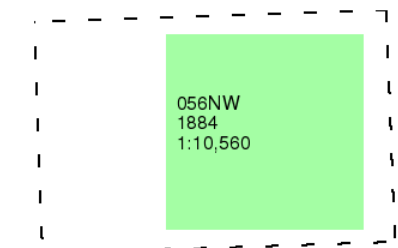

Historical Map - Slice A

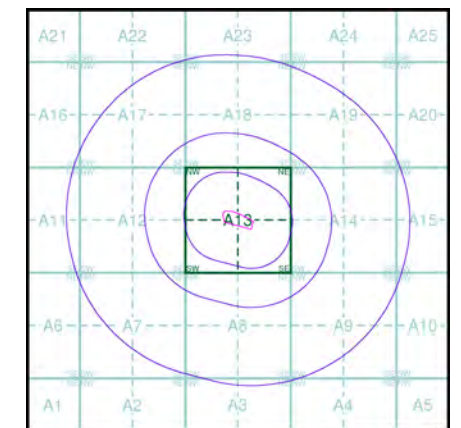

Order Details


Order Number: 285288938_1_1
 Customer Ref: 5996_DS (GF)
 National Grid Reference: 602580, 259440
 Slice: A
 Site Area (Ha): 1.35
 Search Buffer (m): 1000

Site Details

Land off Forest Road, Onehouse, Stowmarket, IP14 3EW

Landmark
 INFORMATION GROUP

Tel: 0844 844 9952
 Fax: 0844 844 9951
 Web: www.envirocheck.co.uk

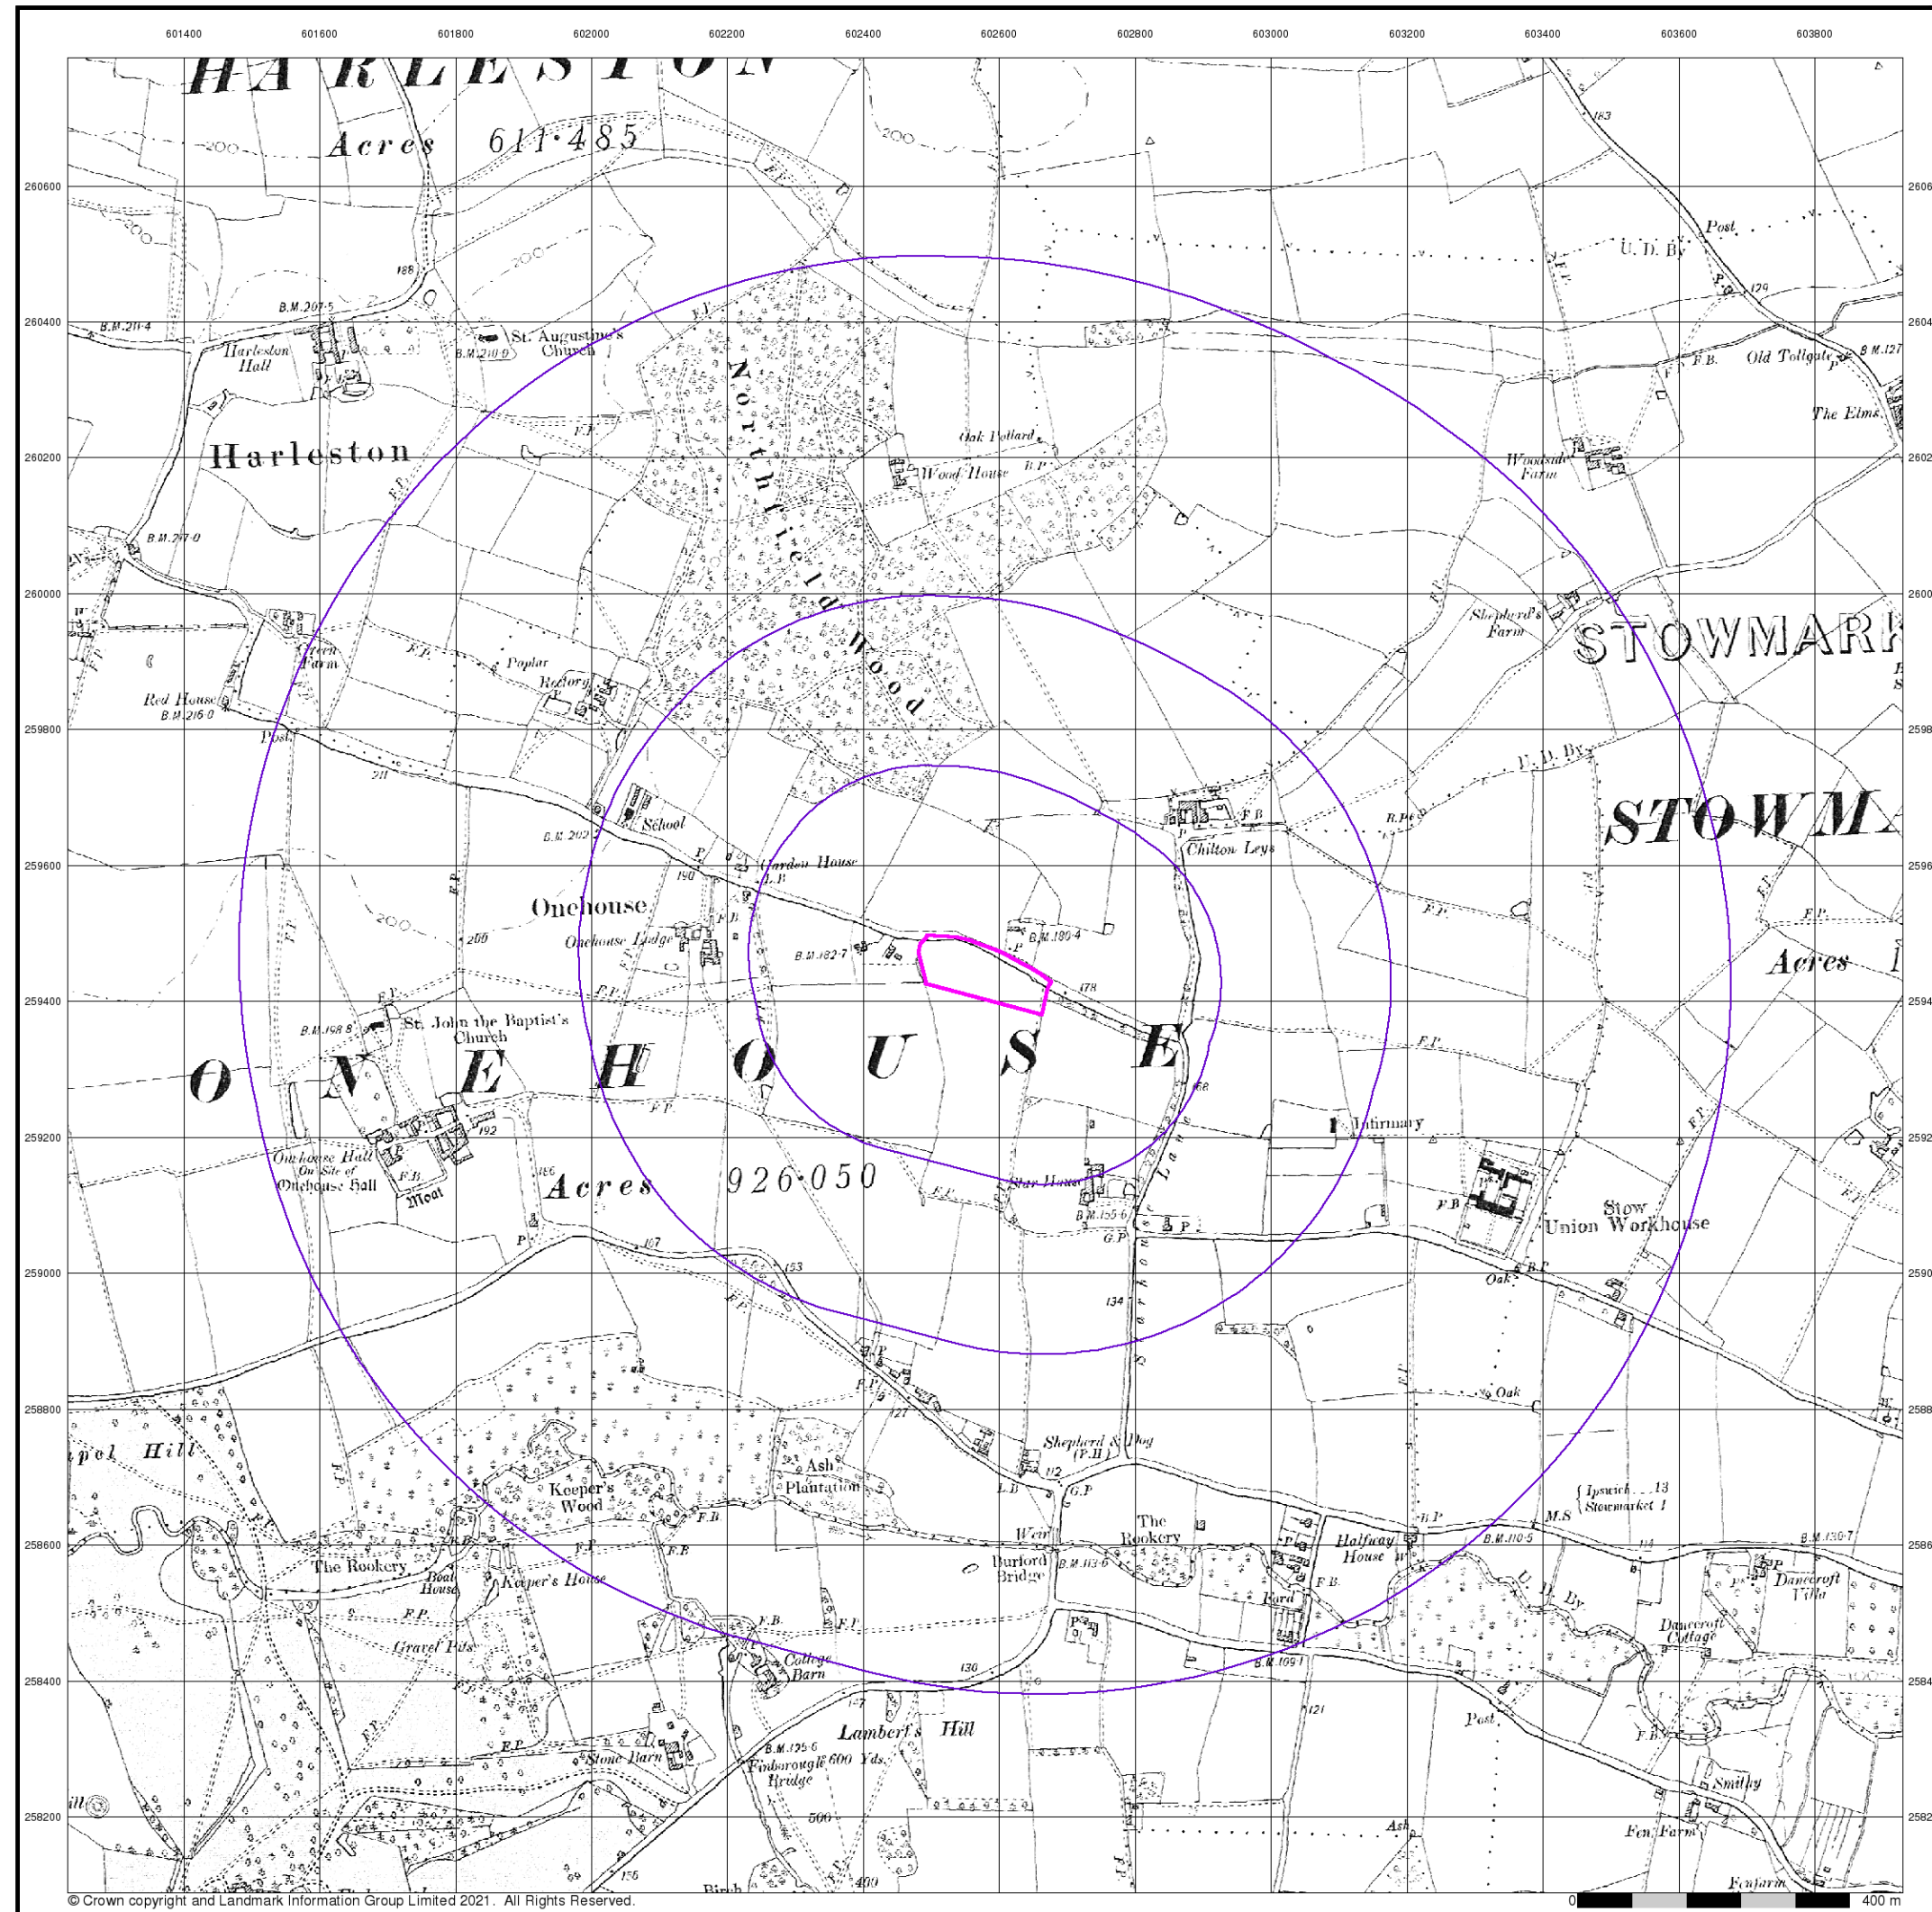


© Crown copyright and Landmark Information Group Limited 2021. All Rights Reserved.


Suffolk
Published 1905
Source map scale - 1:10,560

The historical maps shown were reproduced from maps predominantly held at the scale adopted for England, Wales and Scotland in the 1840's. In 1854 the 1:2,500 scale was adopted for mapping urban areas; these maps were used to update the 1:10,560 maps. The published date given therefore is often some years later than the surveyed date. Before 1938, all OS maps were based on the Cassini Projection, with independent surveys of a single county or group of counties, giving rise to significant inaccuracies in outlying areas. In the late 1940's, a Provisional Edition was produced, which updated the 1:10,560 mapping from a number of sources. The maps appear unfinished - with all military camps and other strategic sites removed. These maps were initially overprinted with the National Grid. In 1970, the first 1:10,000 maps were produced using the Transverse Mercator Projection. The revision process continued until recently, with new editions appearing every 10 years or so for urban areas.

Map Name(s) and Date(s)

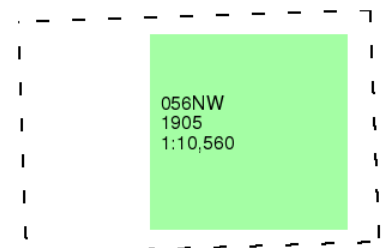


Historical Map - Slice A

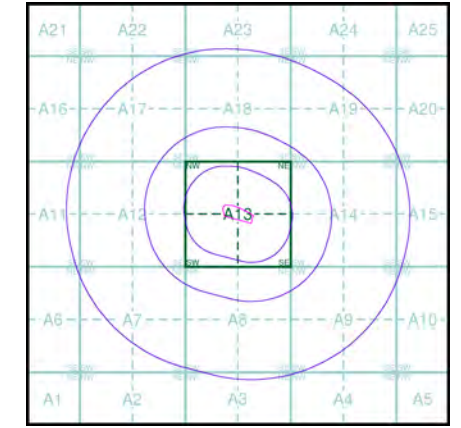

Order Details
 Order Number: 285288938_1_1
 Customer Ref: 5996_DS (GF)
 National Grid Reference: 602580, 259440
 Slice: A
 Site Area (Ha): 1.35
 Search Buffer (m): 1000


Site Details
 Land off Forest Road, Onehouse, Stowmarket, IP14 3EW

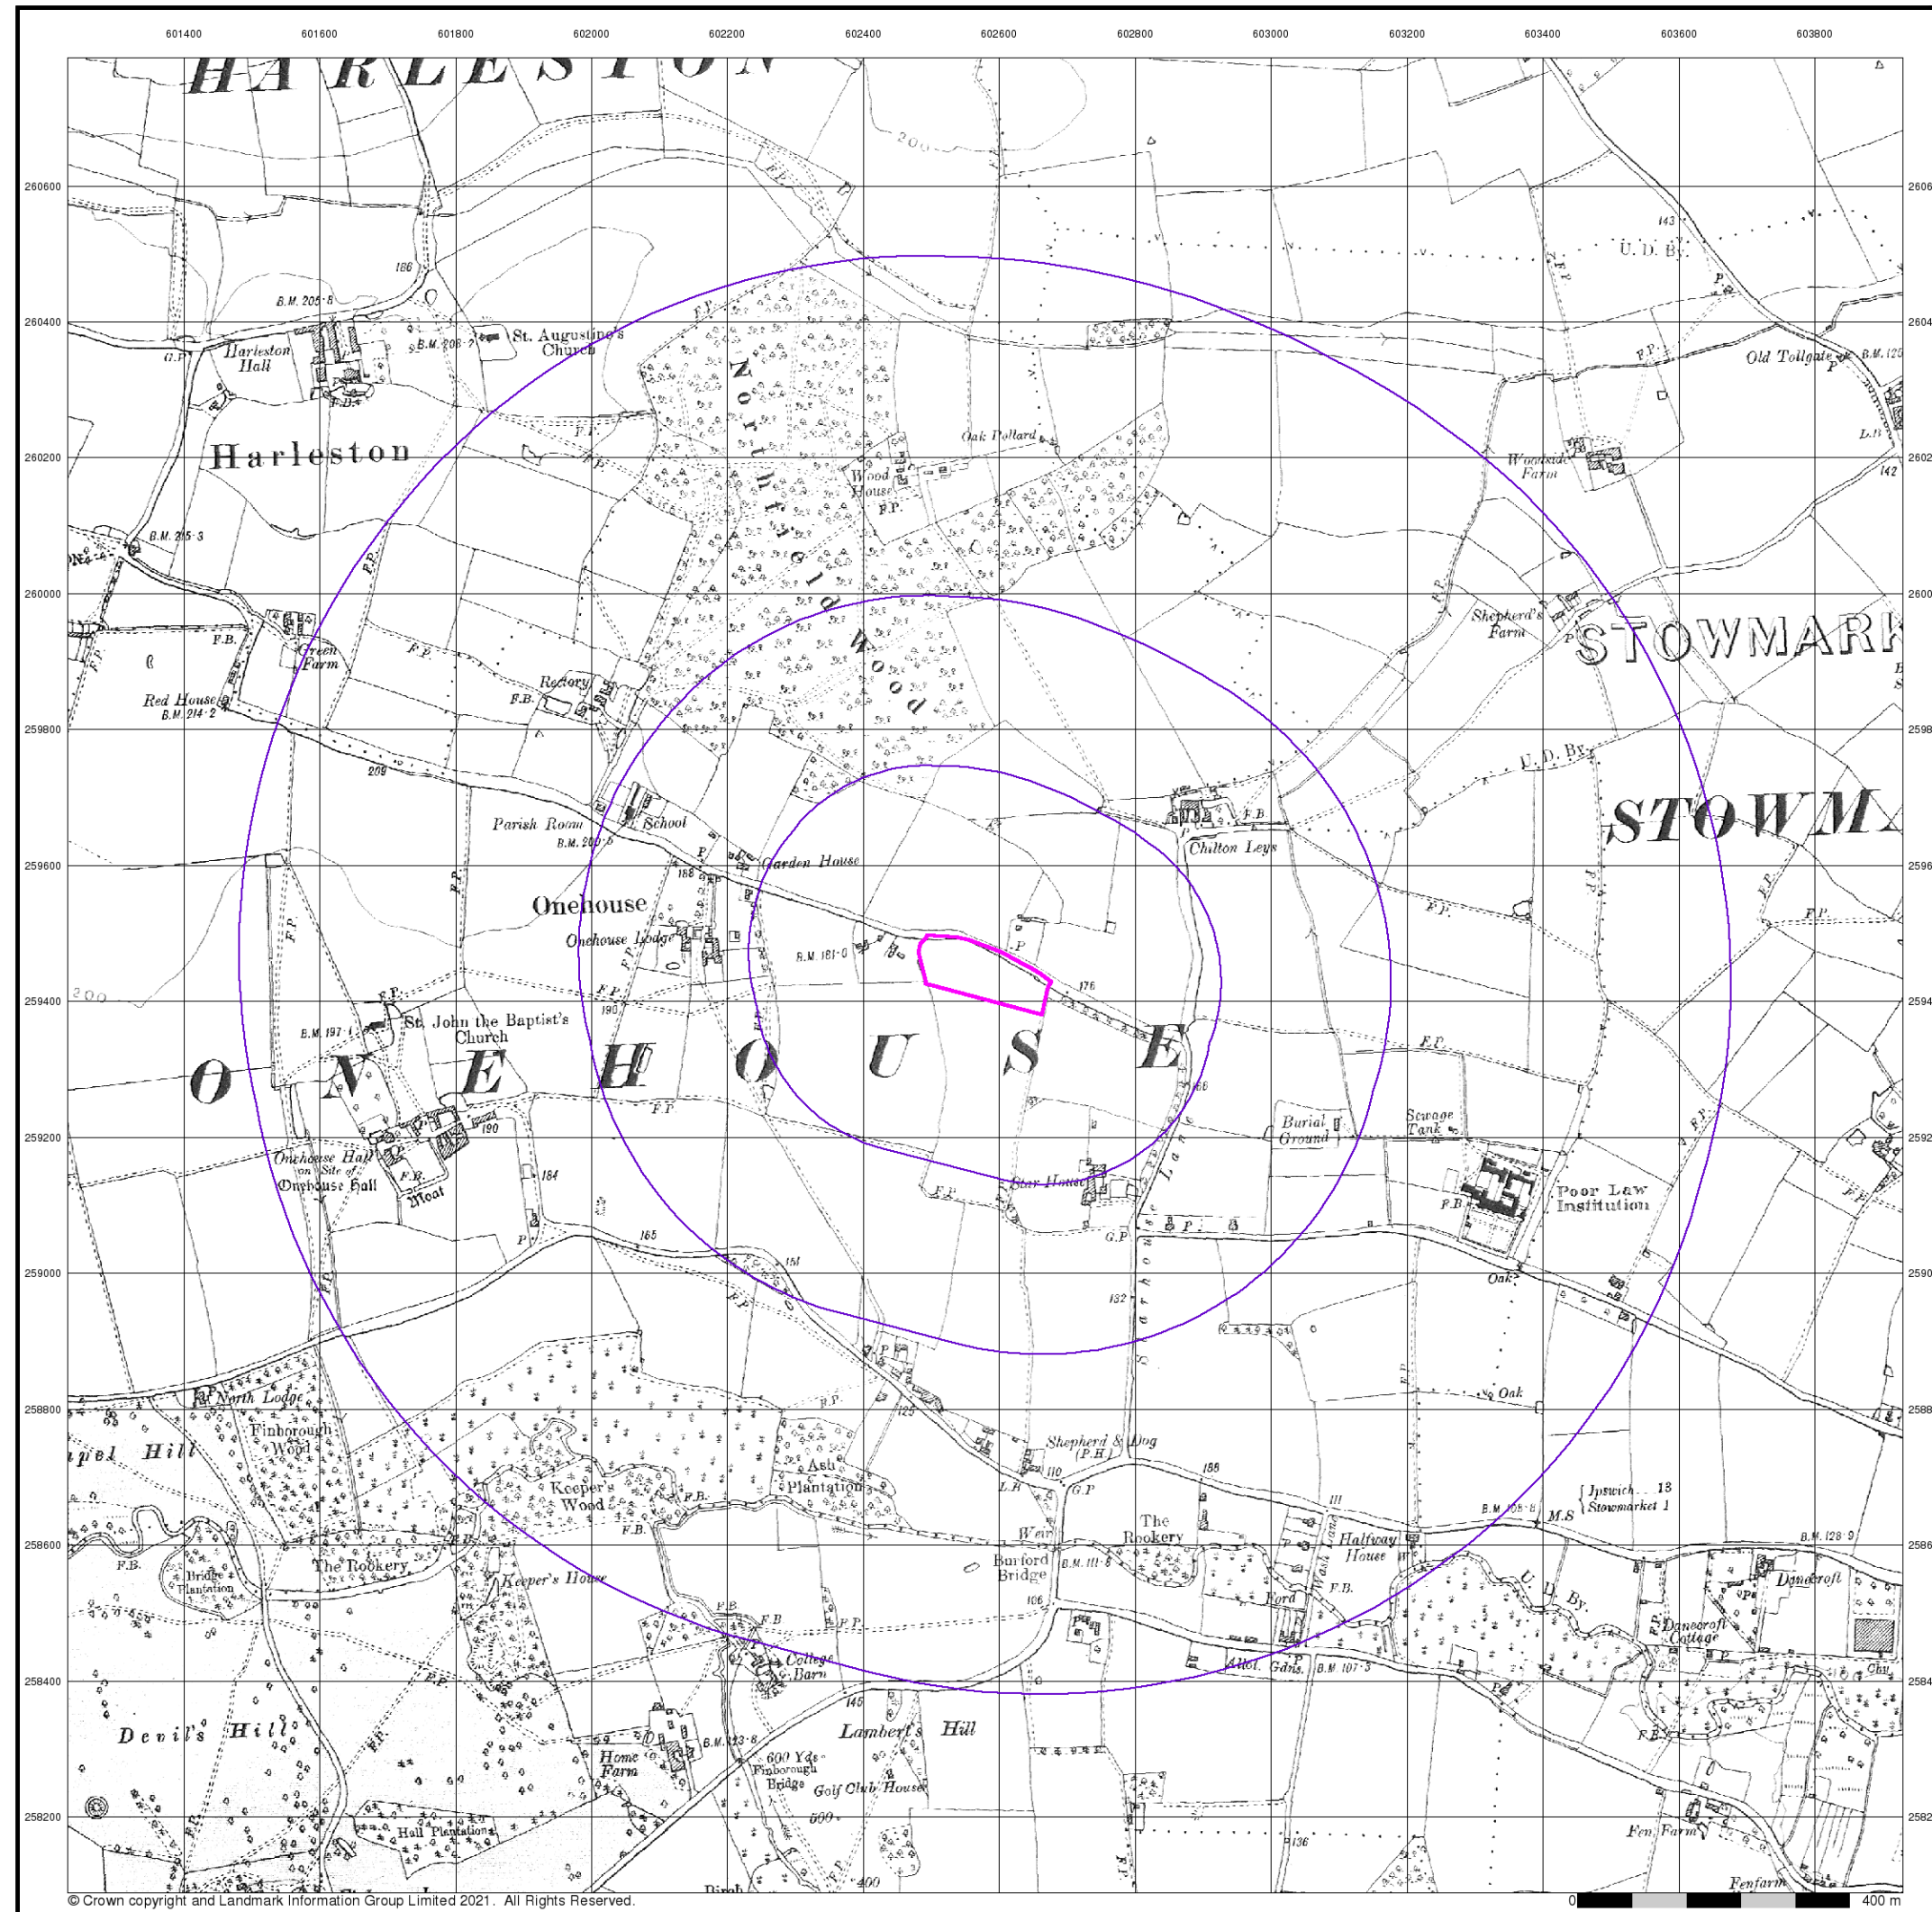


Suffolk
Published 1927
Source map scale - 1:10,560

The historical maps shown were reproduced from maps predominantly held at the scale adopted for England, Wales and Scotland in the 1840's. In 1854 the 1:2,500 scale was adopted for mapping urban areas; these maps were used to update the 1:10,560 maps. The published date given therefore is often some years later than the surveyed date. Before 1938, all OS maps were based on the Cassini Projection, with independent surveys of a single county or group of counties, giving rise to significant inaccuracies in outlying areas. In the late 1940's, a Provisional Edition was produced, which updated the 1:10,560 mapping from a number of sources. The maps appear unfinished - with all military camps and other strategic sites removed. These maps were initially overprinted with the National Grid. In 1970, the first 1:10,000 maps were produced using the Transverse Mercator Projection. The revision process continued until recently, with new editions appearing every 10 years or so for urban areas.

Map Name(s) and Date(s)

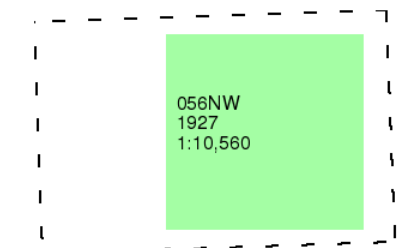


Historical Map - Slice A

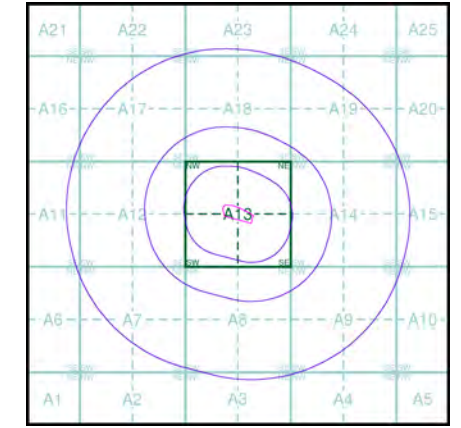


Order Details
 Order Number: 285288938_1_1
 Customer Ref: 5996_DS (GF)
 National Grid Reference: 602580, 259440
 Slice: A
 Site Area (Ha): 1.35
 Search Buffer (m): 1000

Site Details
 Land off Forest Road, Onehouse, Stowmarket, IP14 3EW

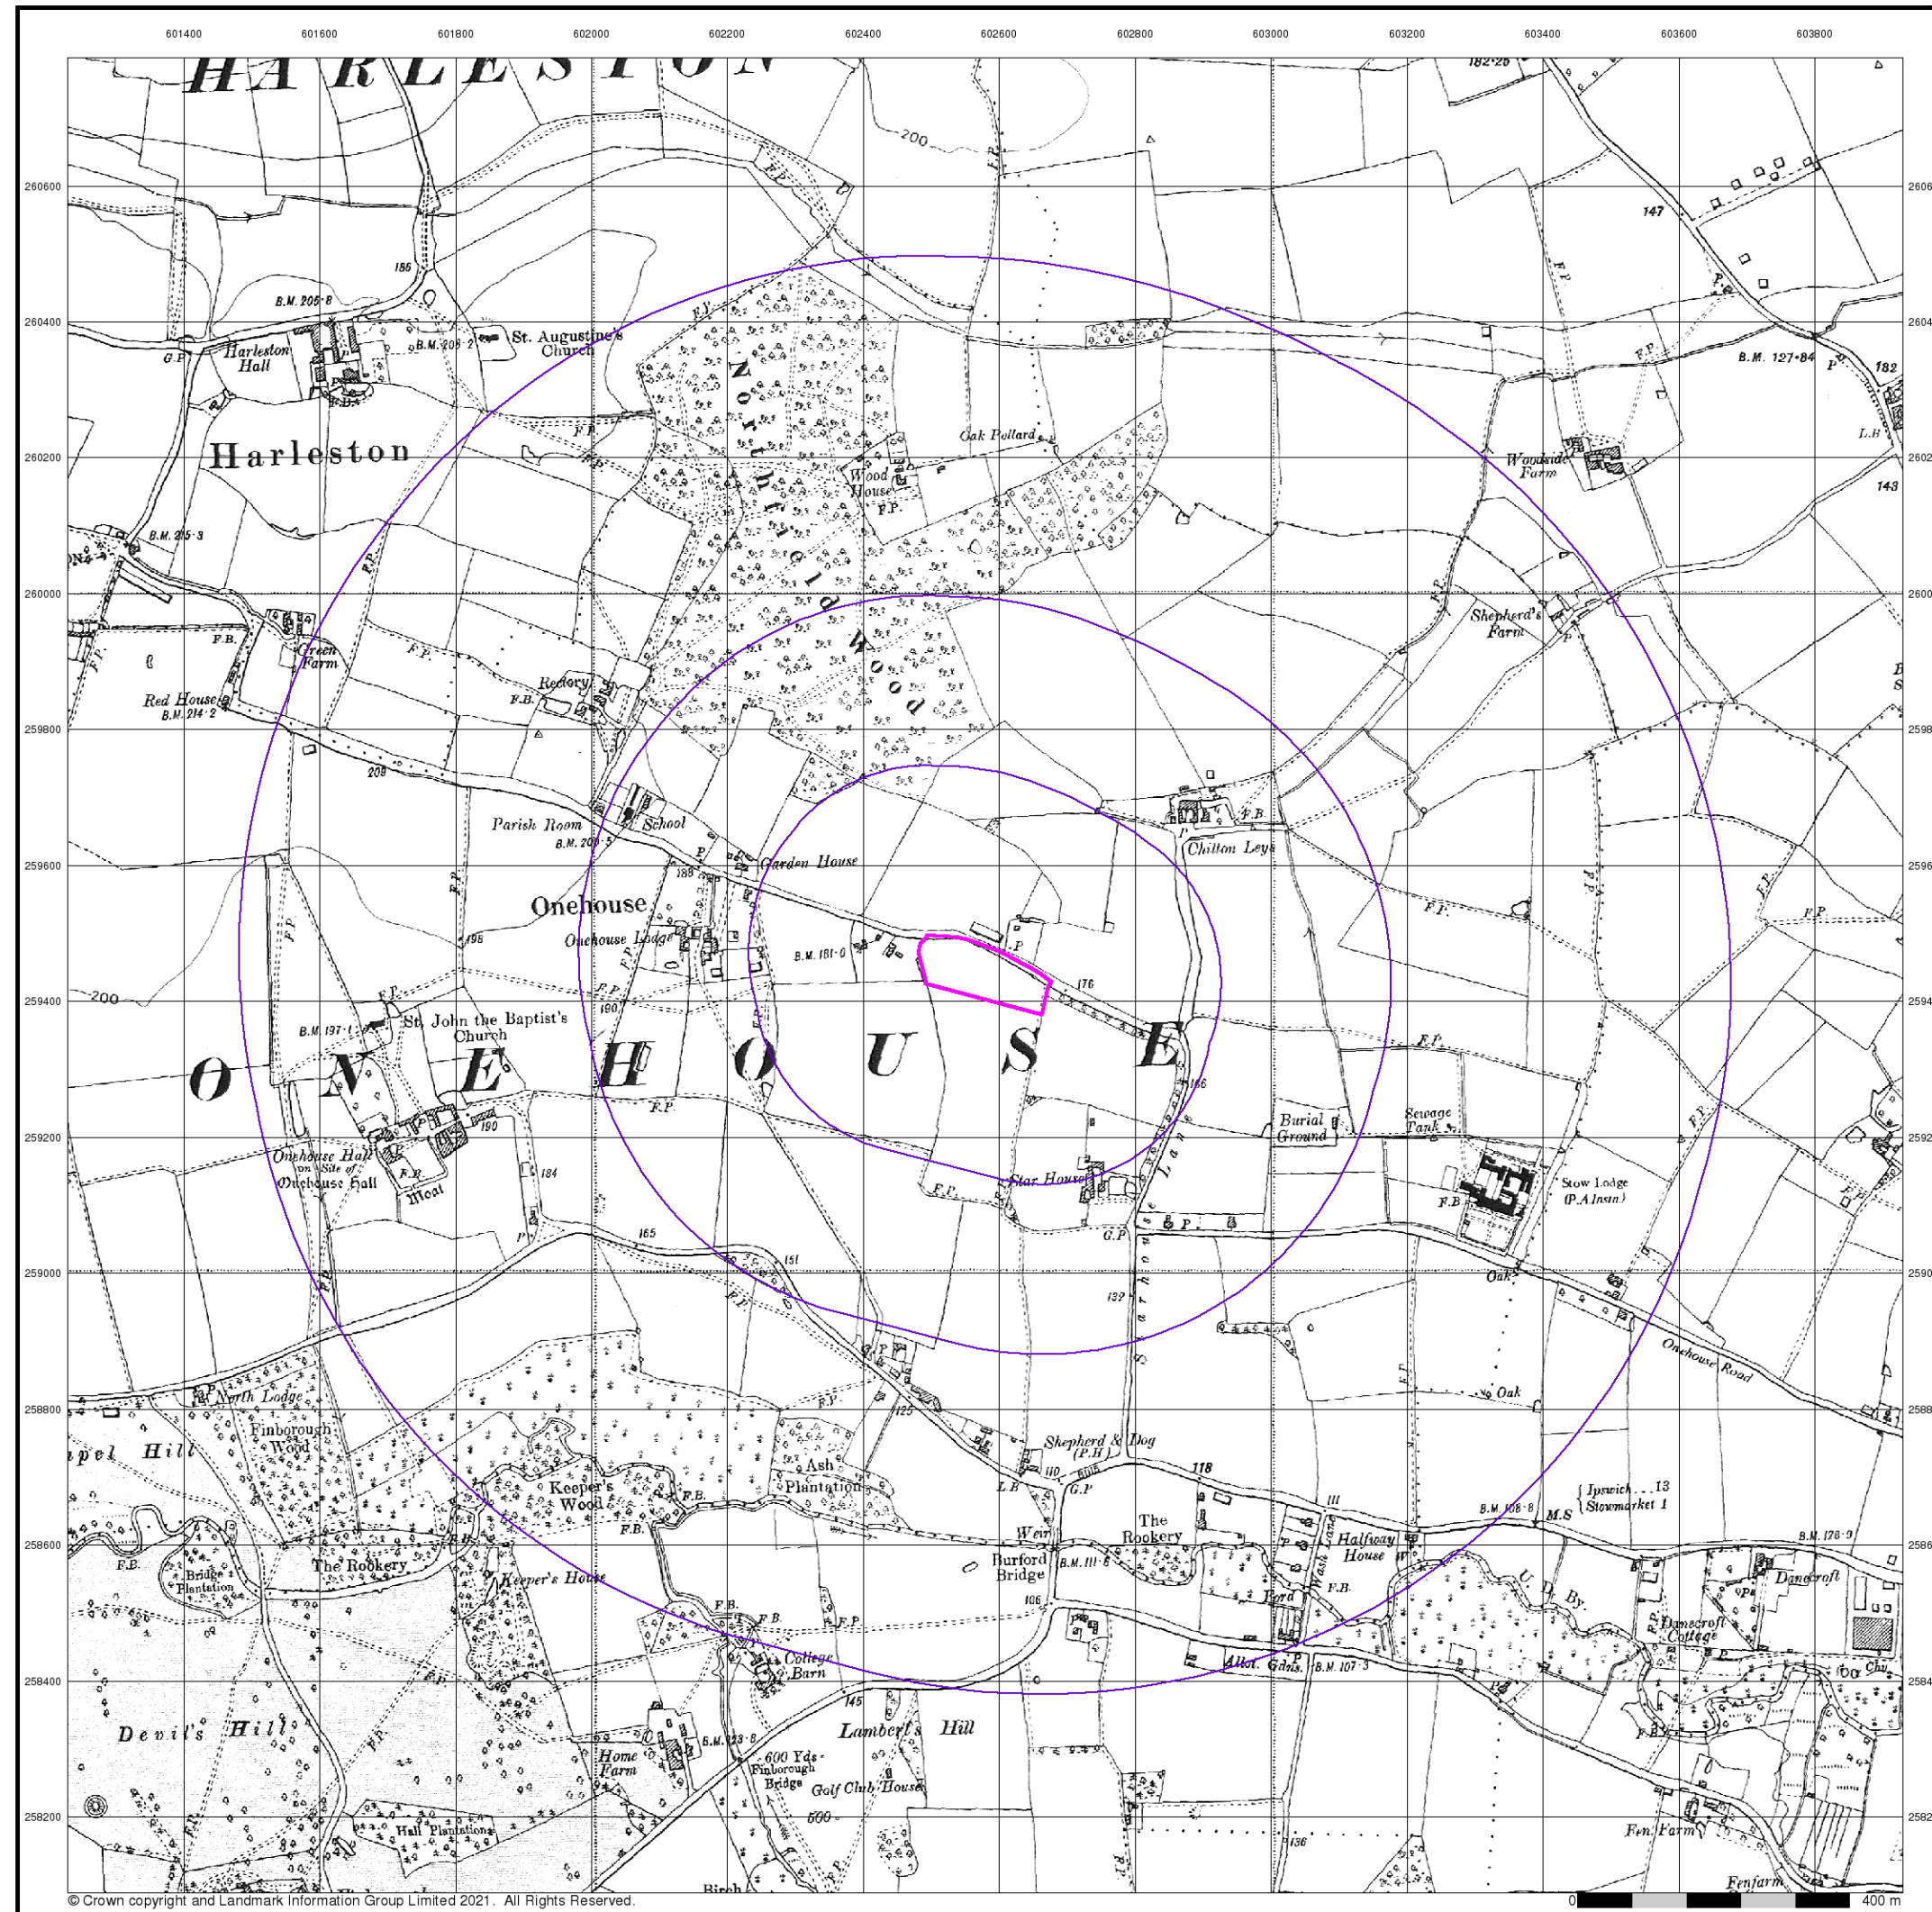


The historical maps shown were reproduced from maps predominantly held at the scale adopted for England, Wales and Scotland in the 1840's. In 1854 the 1:2,500 scale was adopted for mapping urban areas; these maps were used to update the 1:10,560 maps. The published date given therefore is often some years later than the surveyed date. Before 1938, all OS maps were based on the Cassini Projection, with independent surveys of a single county or group of counties, giving rise to significant inaccuracies in outlying areas. In the late 1940's, a Provisional Edition was produced, which updated the 1:10,560 mapping from a number of sources. The maps appear unfinished - with all military camps and other strategic sites removed. These maps were initially overprinted with the National Grid. In 1970, the first 1:10,000 maps were produced using the Transverse Mercator Projection. The revision process continued until recently, with new editions appearing every 10 years or so for urban areas.

Map Name(s) and Date(s)

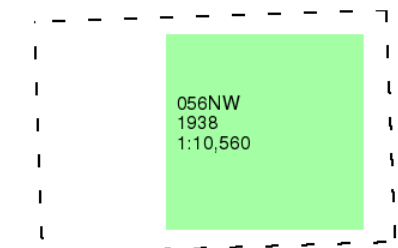

Historical Map - Slice A

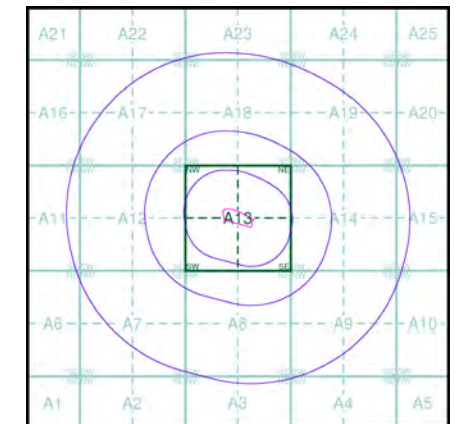


Order Details

Order Number: 285288938_1_1
 Customer Ref: 5996_DS (GF)
 National Grid Reference: 602580, 259440
 Slice: A
 Site Area (Ha): 1.35
 Search Buffer (m): 1000


Site Details

Land off Forest Road, Onehouse, Stowmarket, IP14 3EW

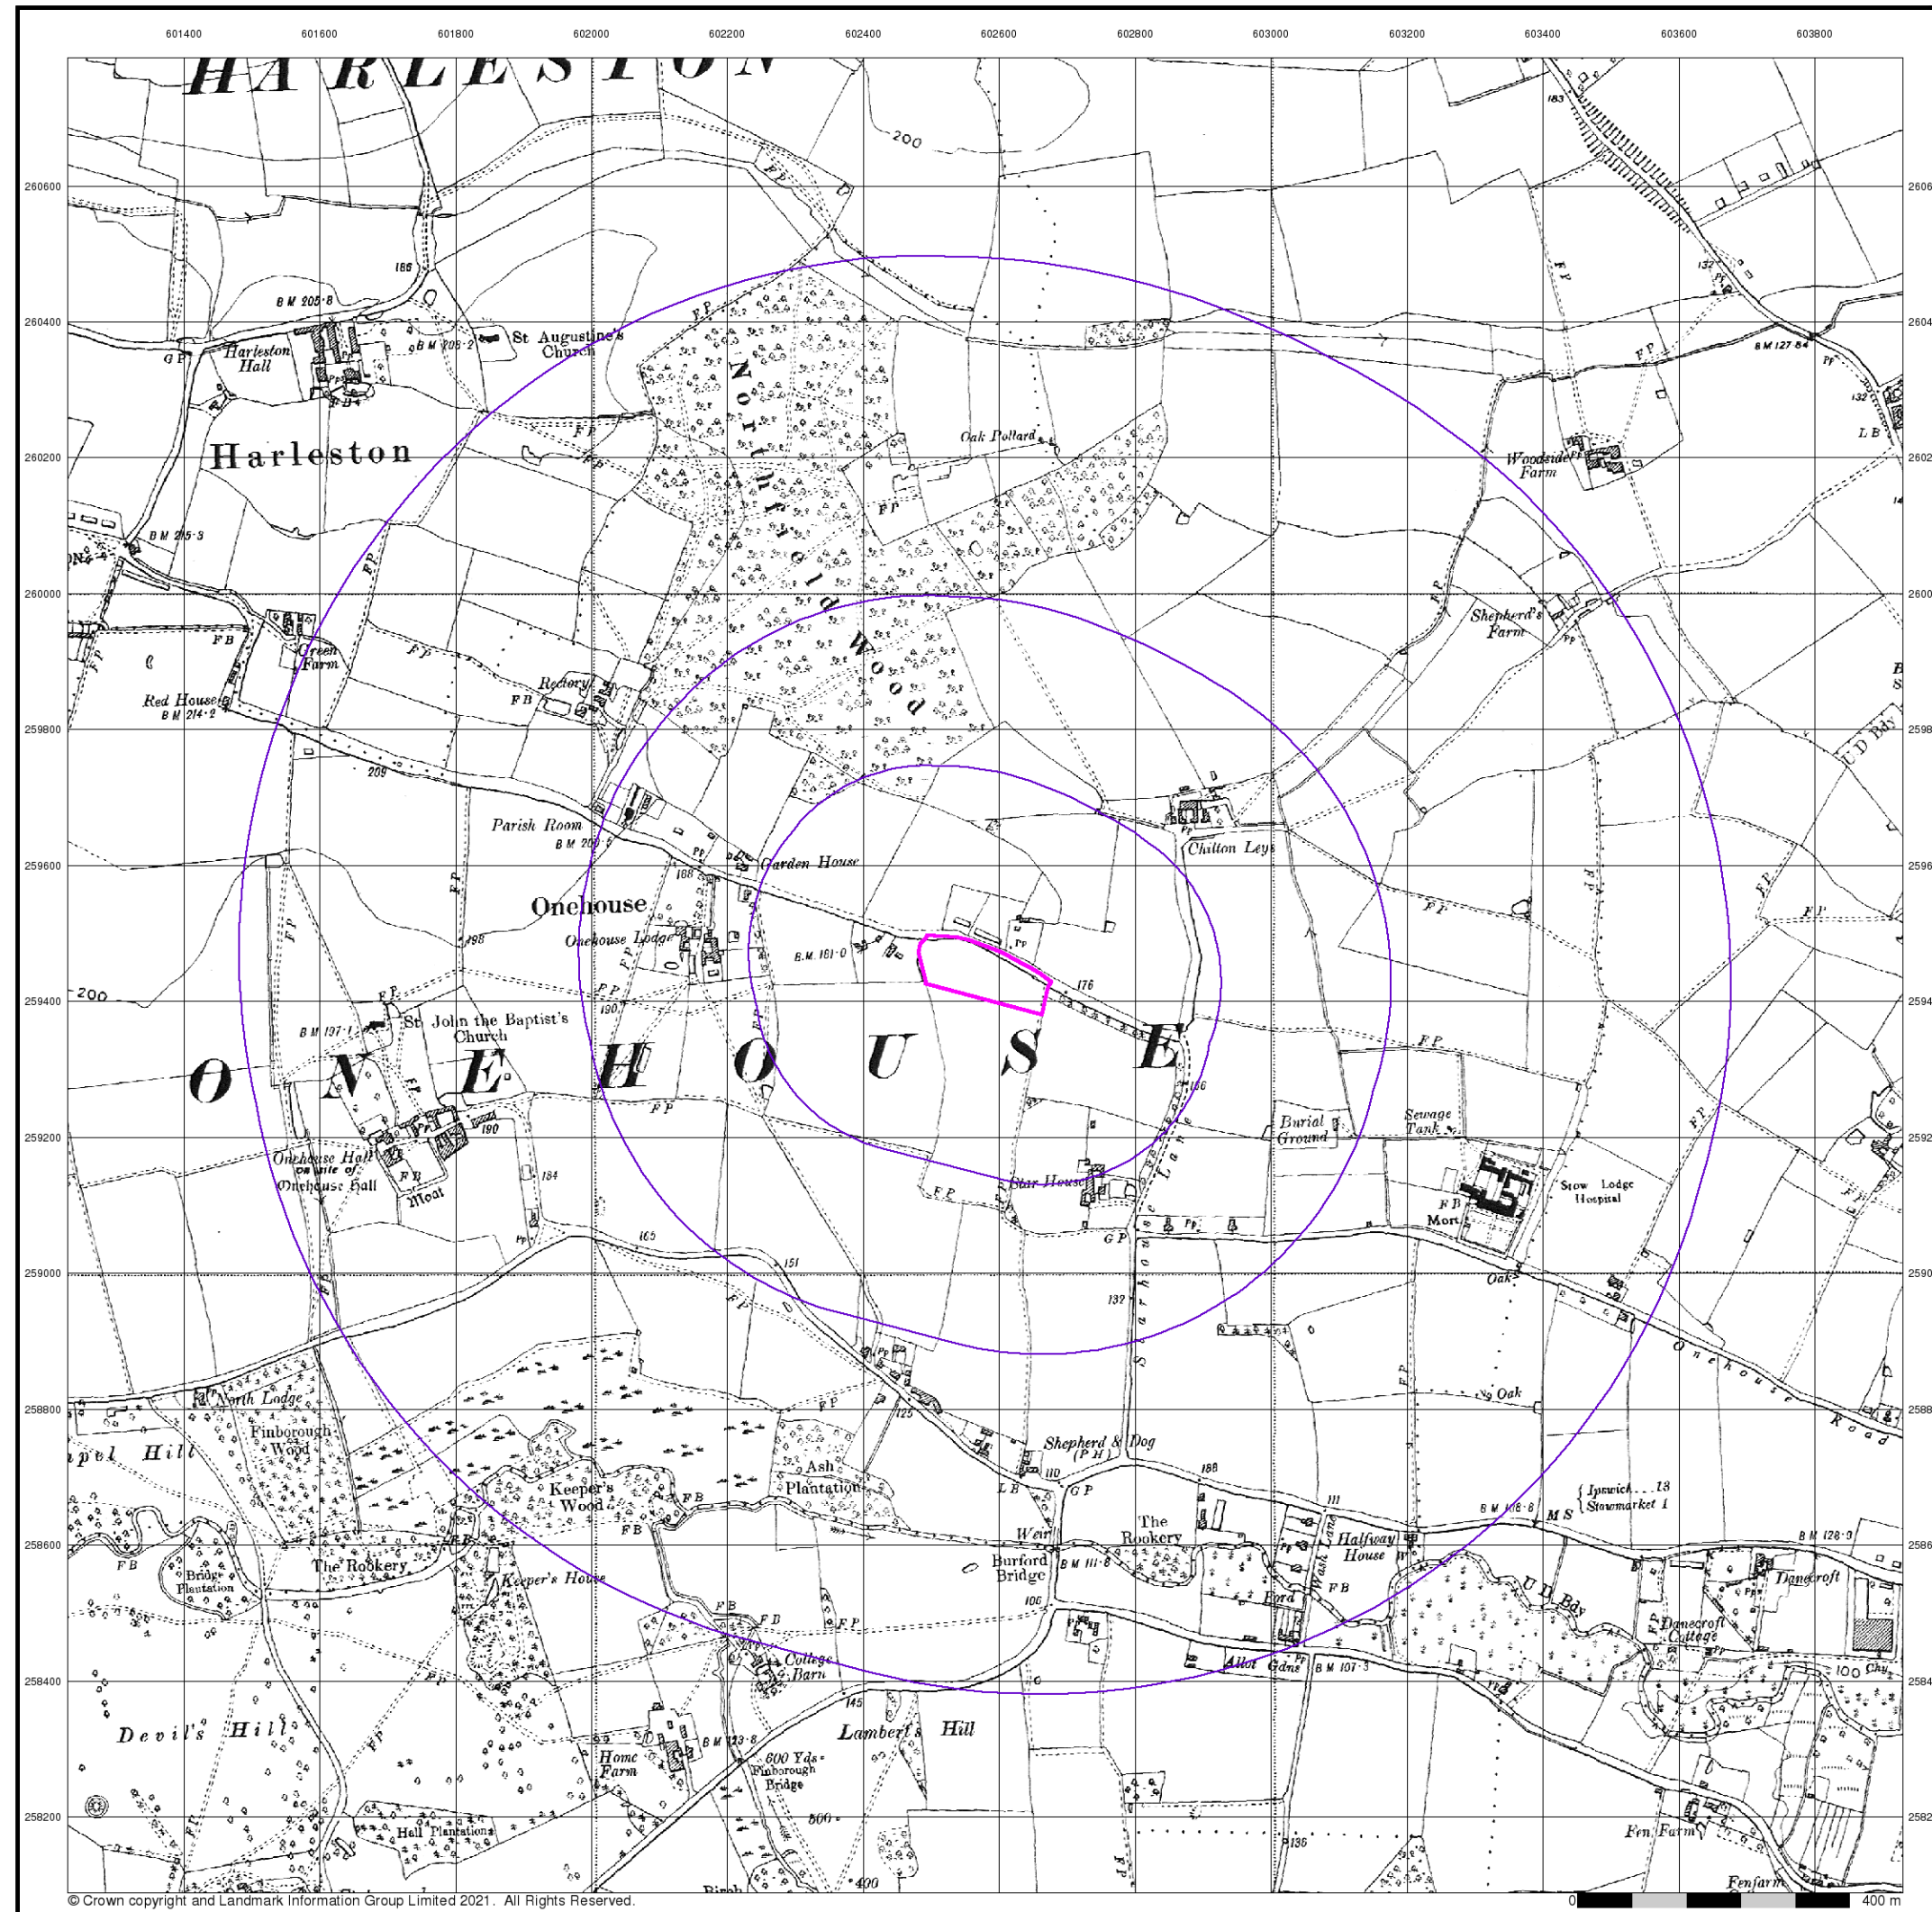


The historical maps shown were reproduced from maps predominantly held at the scale adopted for England, Wales and Scotland in the 1840's. In 1854 the 1:2,500 scale was adopted for mapping urban areas; these maps were used to update the 1:10,560 maps. The published date given therefore is often some years later than the surveyed date. Before 1938, all OS maps were based on the Cassini Projection, with independent surveys of a single county or group of counties, giving rise to significant inaccuracies in outlying areas. In the late 1940's, a Provisional Edition was produced, which updated the 1:10,560 mapping from a number of sources. The maps appear unfinished - with all military camps and other strategic sites removed. These maps were initially overprinted with the National Grid. In 1970, the first 1:10,000 maps were produced using the Transverse Mercator Projection. The revision process continued until recently, with new editions appearing every 10 years or so for urban areas.

Map Name(s) and Date(s)

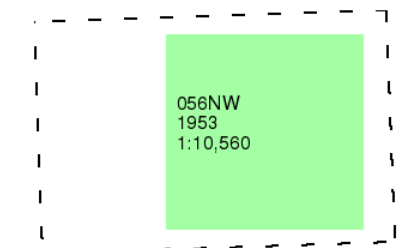

Historical Map - Slice A

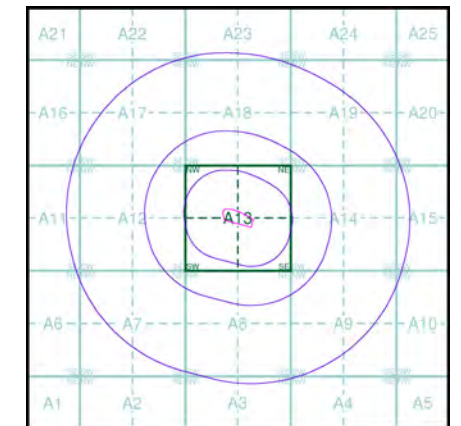


Order Details

Order Number: 285288938_1_1
 Customer Ref: 5996_DS (GF)
 National Grid Reference: 602580, 259440
 Slice: A
 Site Area (Ha): 1.35
 Search Buffer (m): 1000

Site Details

Land off Forest Road, Onehouse, Stowmarket, IP14 3EW

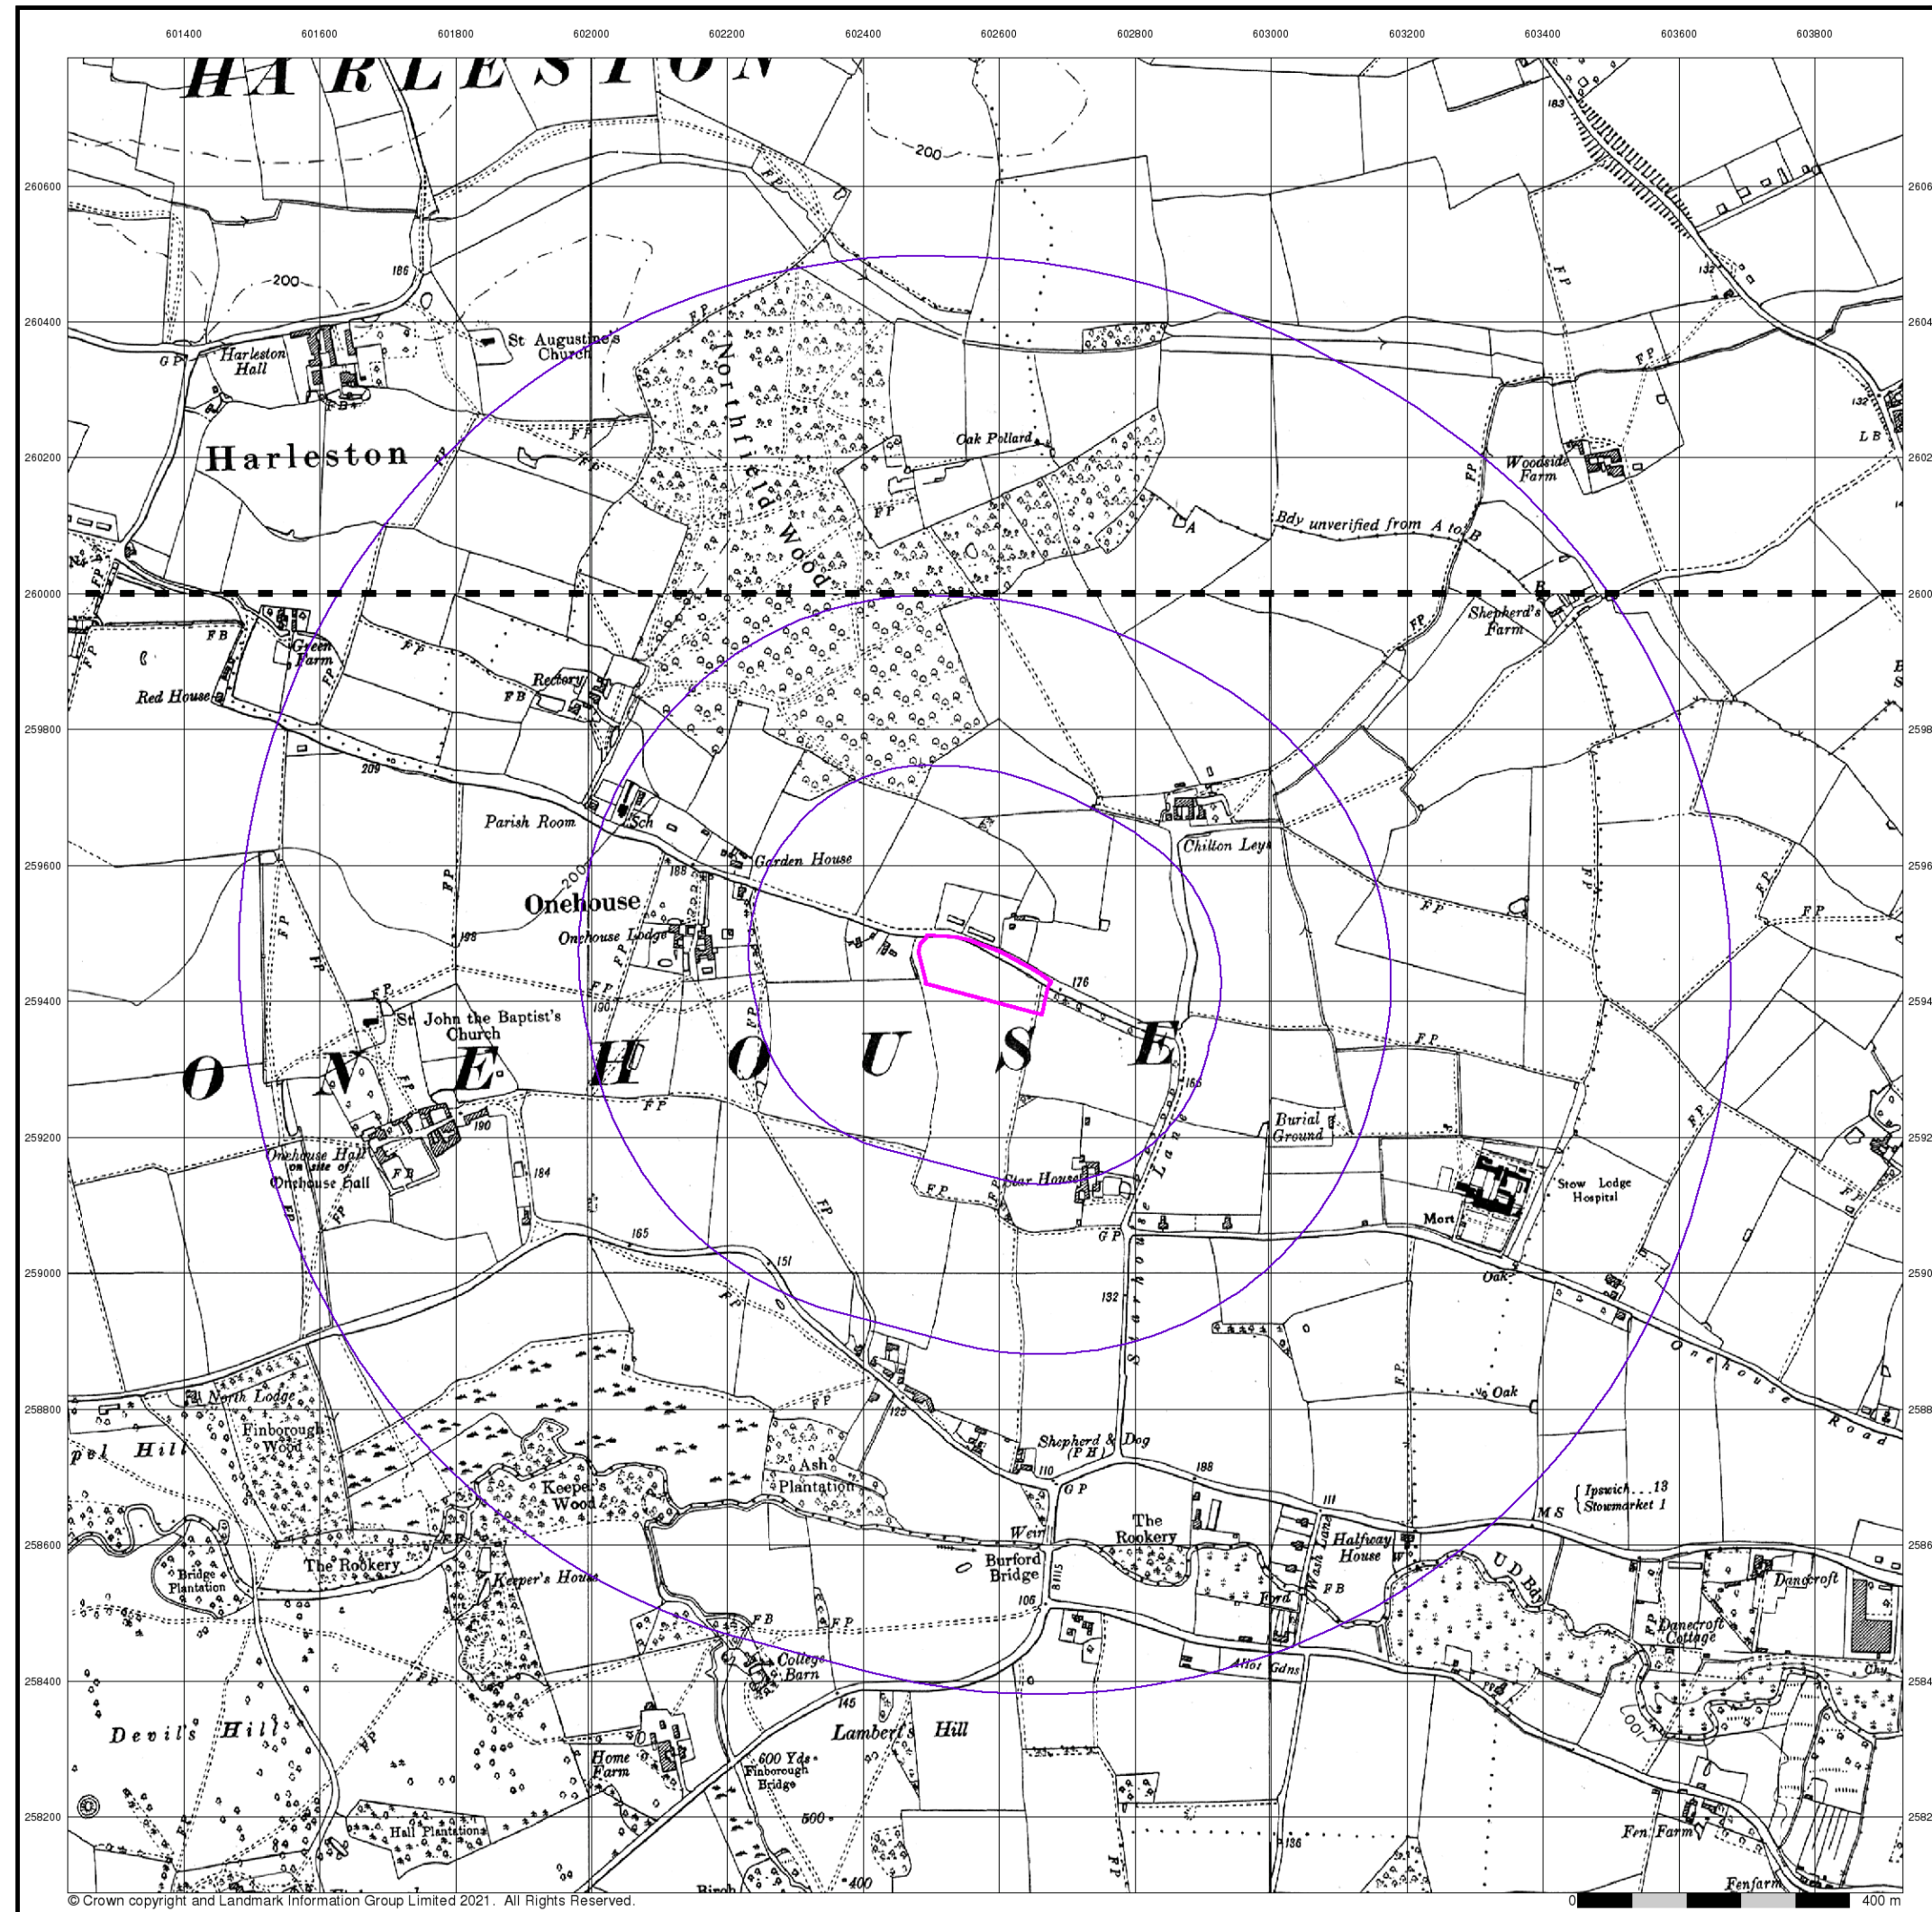


Ordnance Survey Plan Published 1958 Source map scale - 1:10,000

The historical maps shown were reproduced from maps predominantly held at the scale adopted for England, Wales and Scotland in the 1840's. In 1854 the 1:2,500 scale was adopted for mapping urban areas; these maps were used to update the 1:10,560 maps. The published date given therefore is often some years later than the surveyed date. Before 1938, all OS maps were based on the Cassini Projection, with independent surveys of a single county or group of counties, giving rise to significant inaccuracies in outlying areas. In the late 1940's, a Provisional Edition was produced, which updated the 1:10,560 mapping from a number of sources. The maps appear unfinished - with all military camps and other strategic sites removed. These maps were initially overprinted with the National Grid. In 1970, the first 1:10,000 maps were produced using the Transverse Mercator Projection. The revision process continued until recently, with new editions appearing every 10 years or so for urban areas.

Map Name(s) and Date(s)

TM06SW	1958	1:10,560
TM05NW	1958	1:10,560

Historical Map - Slice A

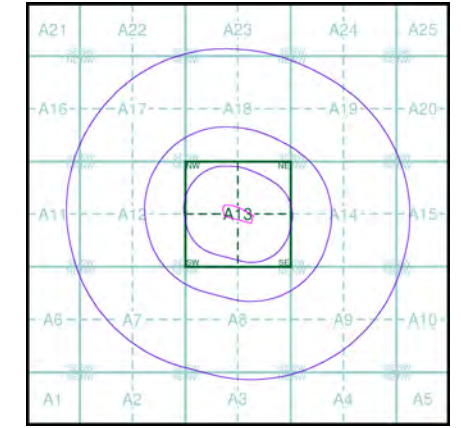


Order Details

Order Number: 285288938_1_1
 Customer Ref: 5996_DS (GF)
 National Grid Reference: 602580, 259440
 Slice: A
 Site Area (Ha): 1.35
 Search Buffer (m): 1000

Site Details


Land off Forest Road, Onehouse, Stowmarket, IP14 3EW

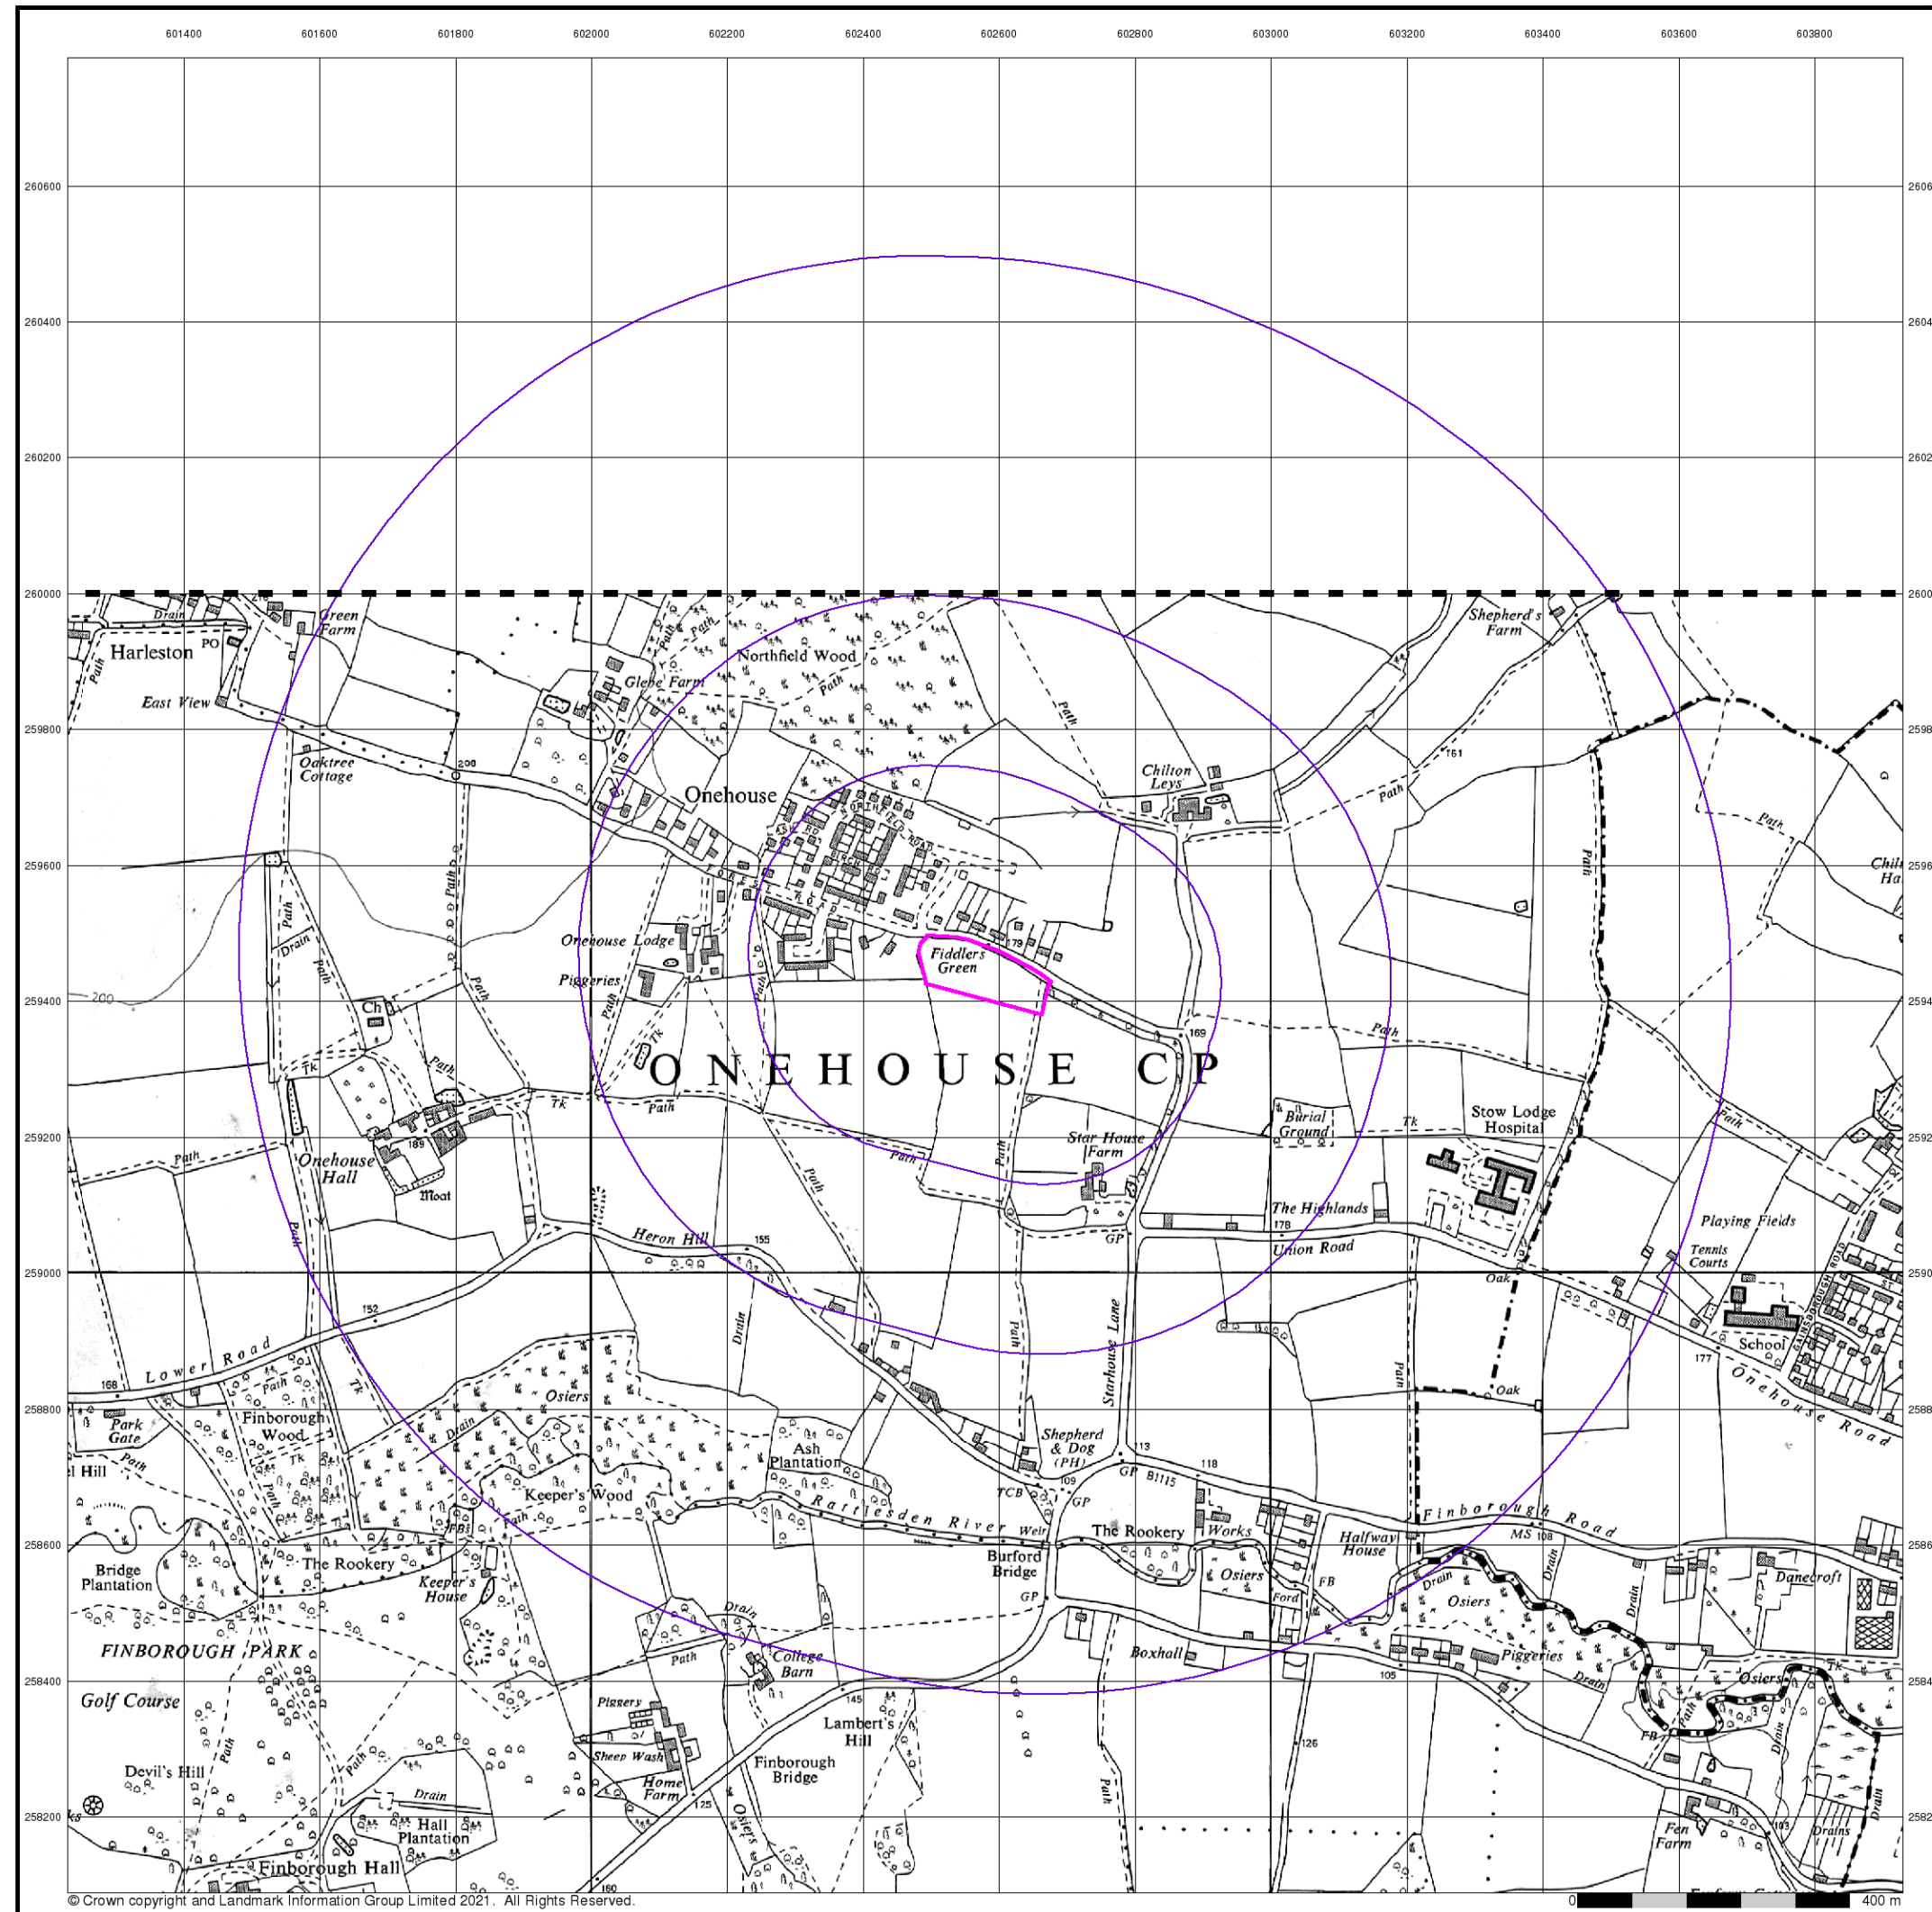


Ordnance Survey Plan Published 1971 Source map scale - 1:10,000

The historical maps shown were reproduced from maps predominantly held at the scale adopted for England, Wales and Scotland in the 1840's. In 1854 the 1:2,500 scale was adopted for mapping urban areas; these maps were used to update the 1:10,560 maps. The published date given therefore is often some years later than the surveyed date. Before 1938, all OS maps were based on the Cassini Projection, with independent surveys of a single county or group of counties, giving rise to significant inaccuracies in outlying areas. In the late 1940's, a Provisional Edition was produced, which updated the 1:10,560 mapping from a number of sources. The maps appear unfinished - with all military camps and other strategic sites removed. These maps were initially overprinted with the National Grid. In 1970, the first 1:10,000 maps were produced using the Transverse Mercator Projection. The revision process continued until recently, with new editions appearing every 10 years or so for urban areas.

Map Name(s) and Date(s)

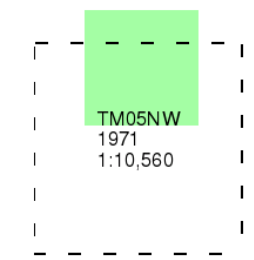

Historical Map - Slice A

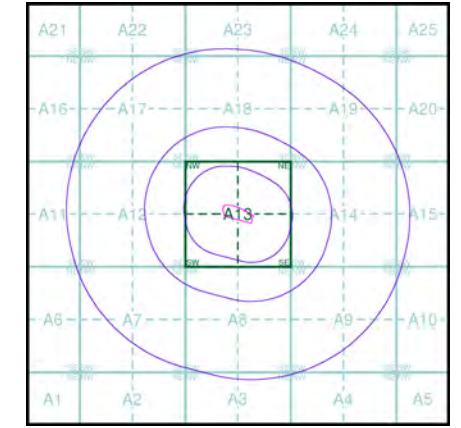


Order Details

Order Number: 285288938_1_1
 Customer Ref: 5996_DS (GF)
 National Grid Reference: 602580, 259440
 Slice: A
 Site Area (Ha): 1.35
 Search Buffer (m): 1000

Site Details

Land off Forest Road, Onehouse, Stowmarket, IP14 3EW

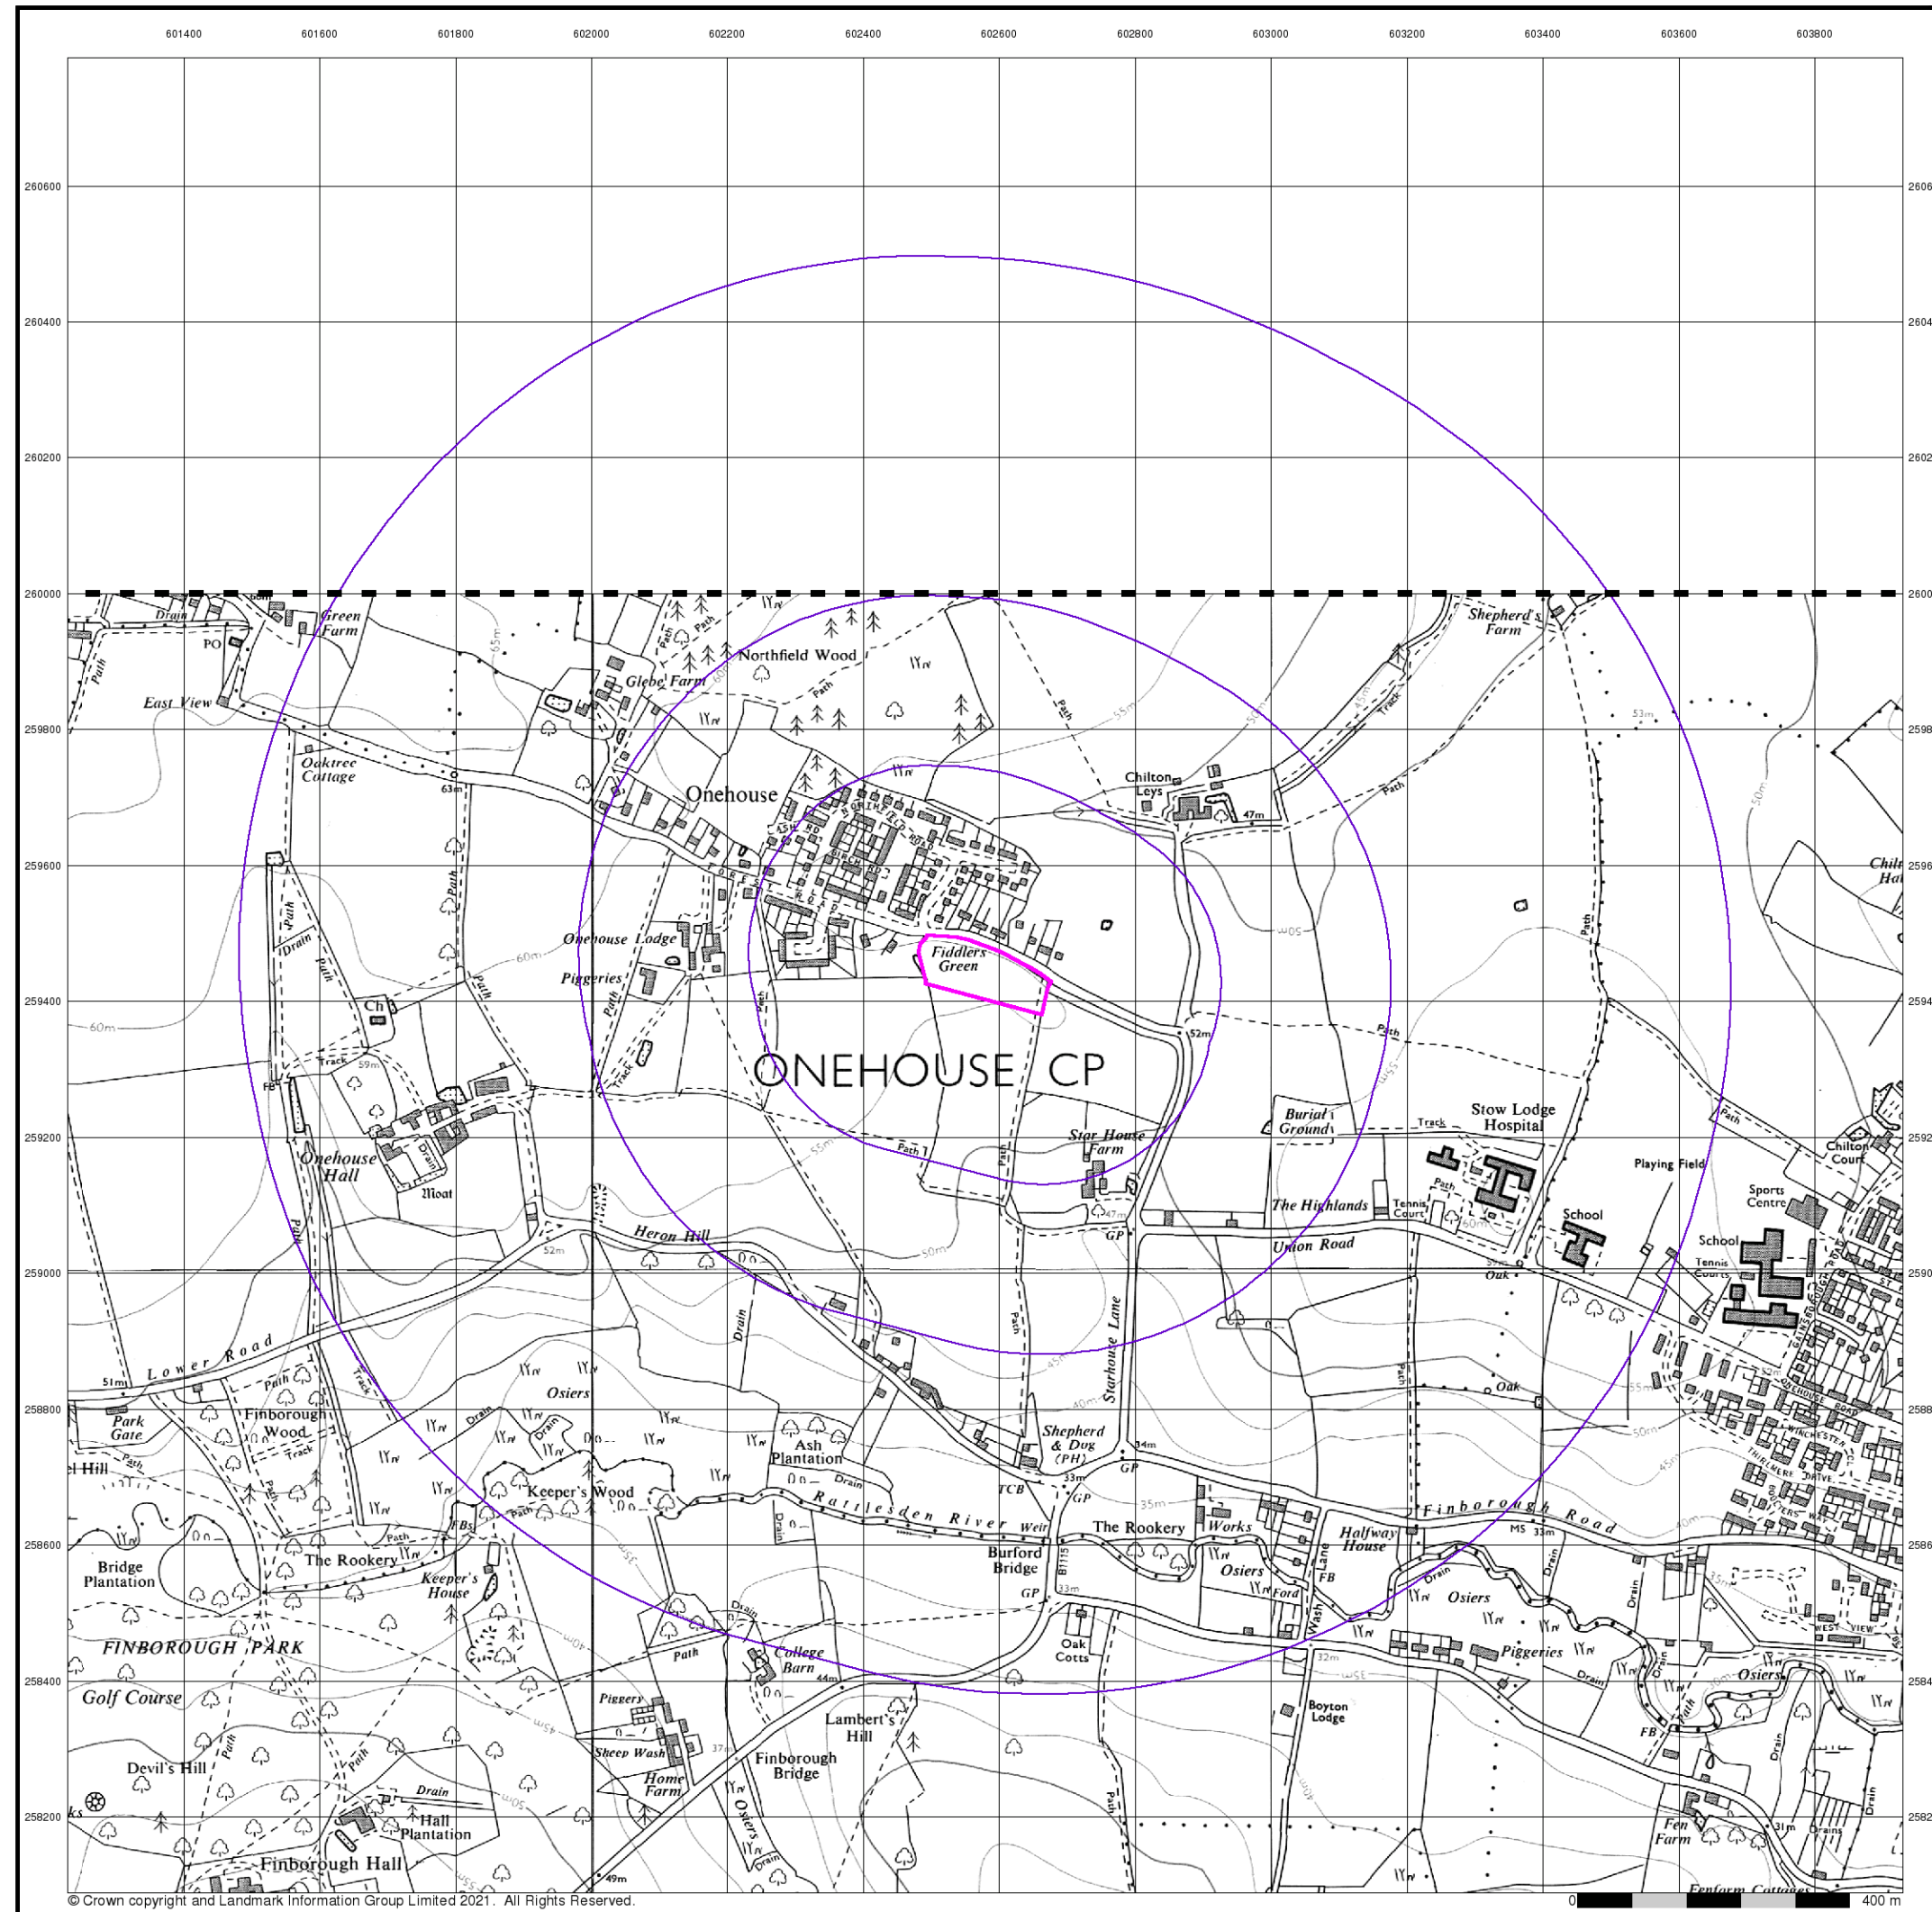


© Crown copyright and Landmark Information Group Limited 2021. All Rights Reserved.


Ordnance Survey Plan Published 1978 Source map scale - 1:10,000

The historical maps shown were reproduced from maps predominantly held at the scale adopted for England, Wales and Scotland in the 1840's. In 1854 the 1:2,500 scale was adopted for mapping urban areas; these maps were used to update the 1:10,560 maps. The published date given therefore is often some years later than the surveyed date. Before 1938, all OS maps were based on the Cassini Projection, with independent surveys of a single county or group of counties, giving rise to significant inaccuracies in outlying areas. In the late 1940's, a Provisional Edition was produced, which updated the 1:10,560 mapping from a number of sources. The maps appear unfinished - with all military camps and other strategic sites removed. These maps were initially overprinted with the National Grid. In 1970, the first 1:10,000 maps were produced using the Transverse Mercator Projection. The revision process continued until recently, with new editions appearing every 10 years or so for urban areas.

Map Name(s) and Date(s)

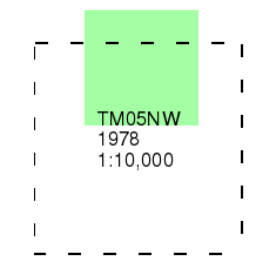

Historical Map - Slice A

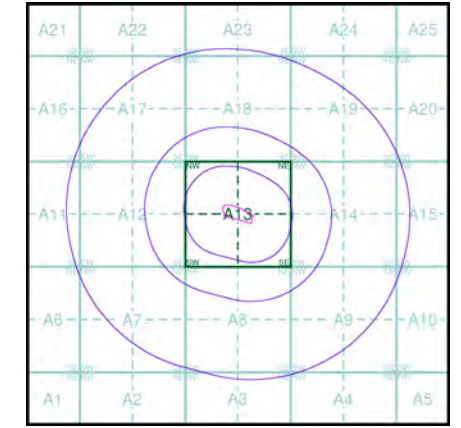


Order Details

Order Number: 285288938_1_1
Customer Ref: 5996_DS (GF)
National Grid Reference: 602580, 259440
Slice: A
Site Area (Ha): 1.35
Search Buffer (m): 1000

Site Details

Land off Forest Road, Onehouse, Stowmarket, IP14 3EW

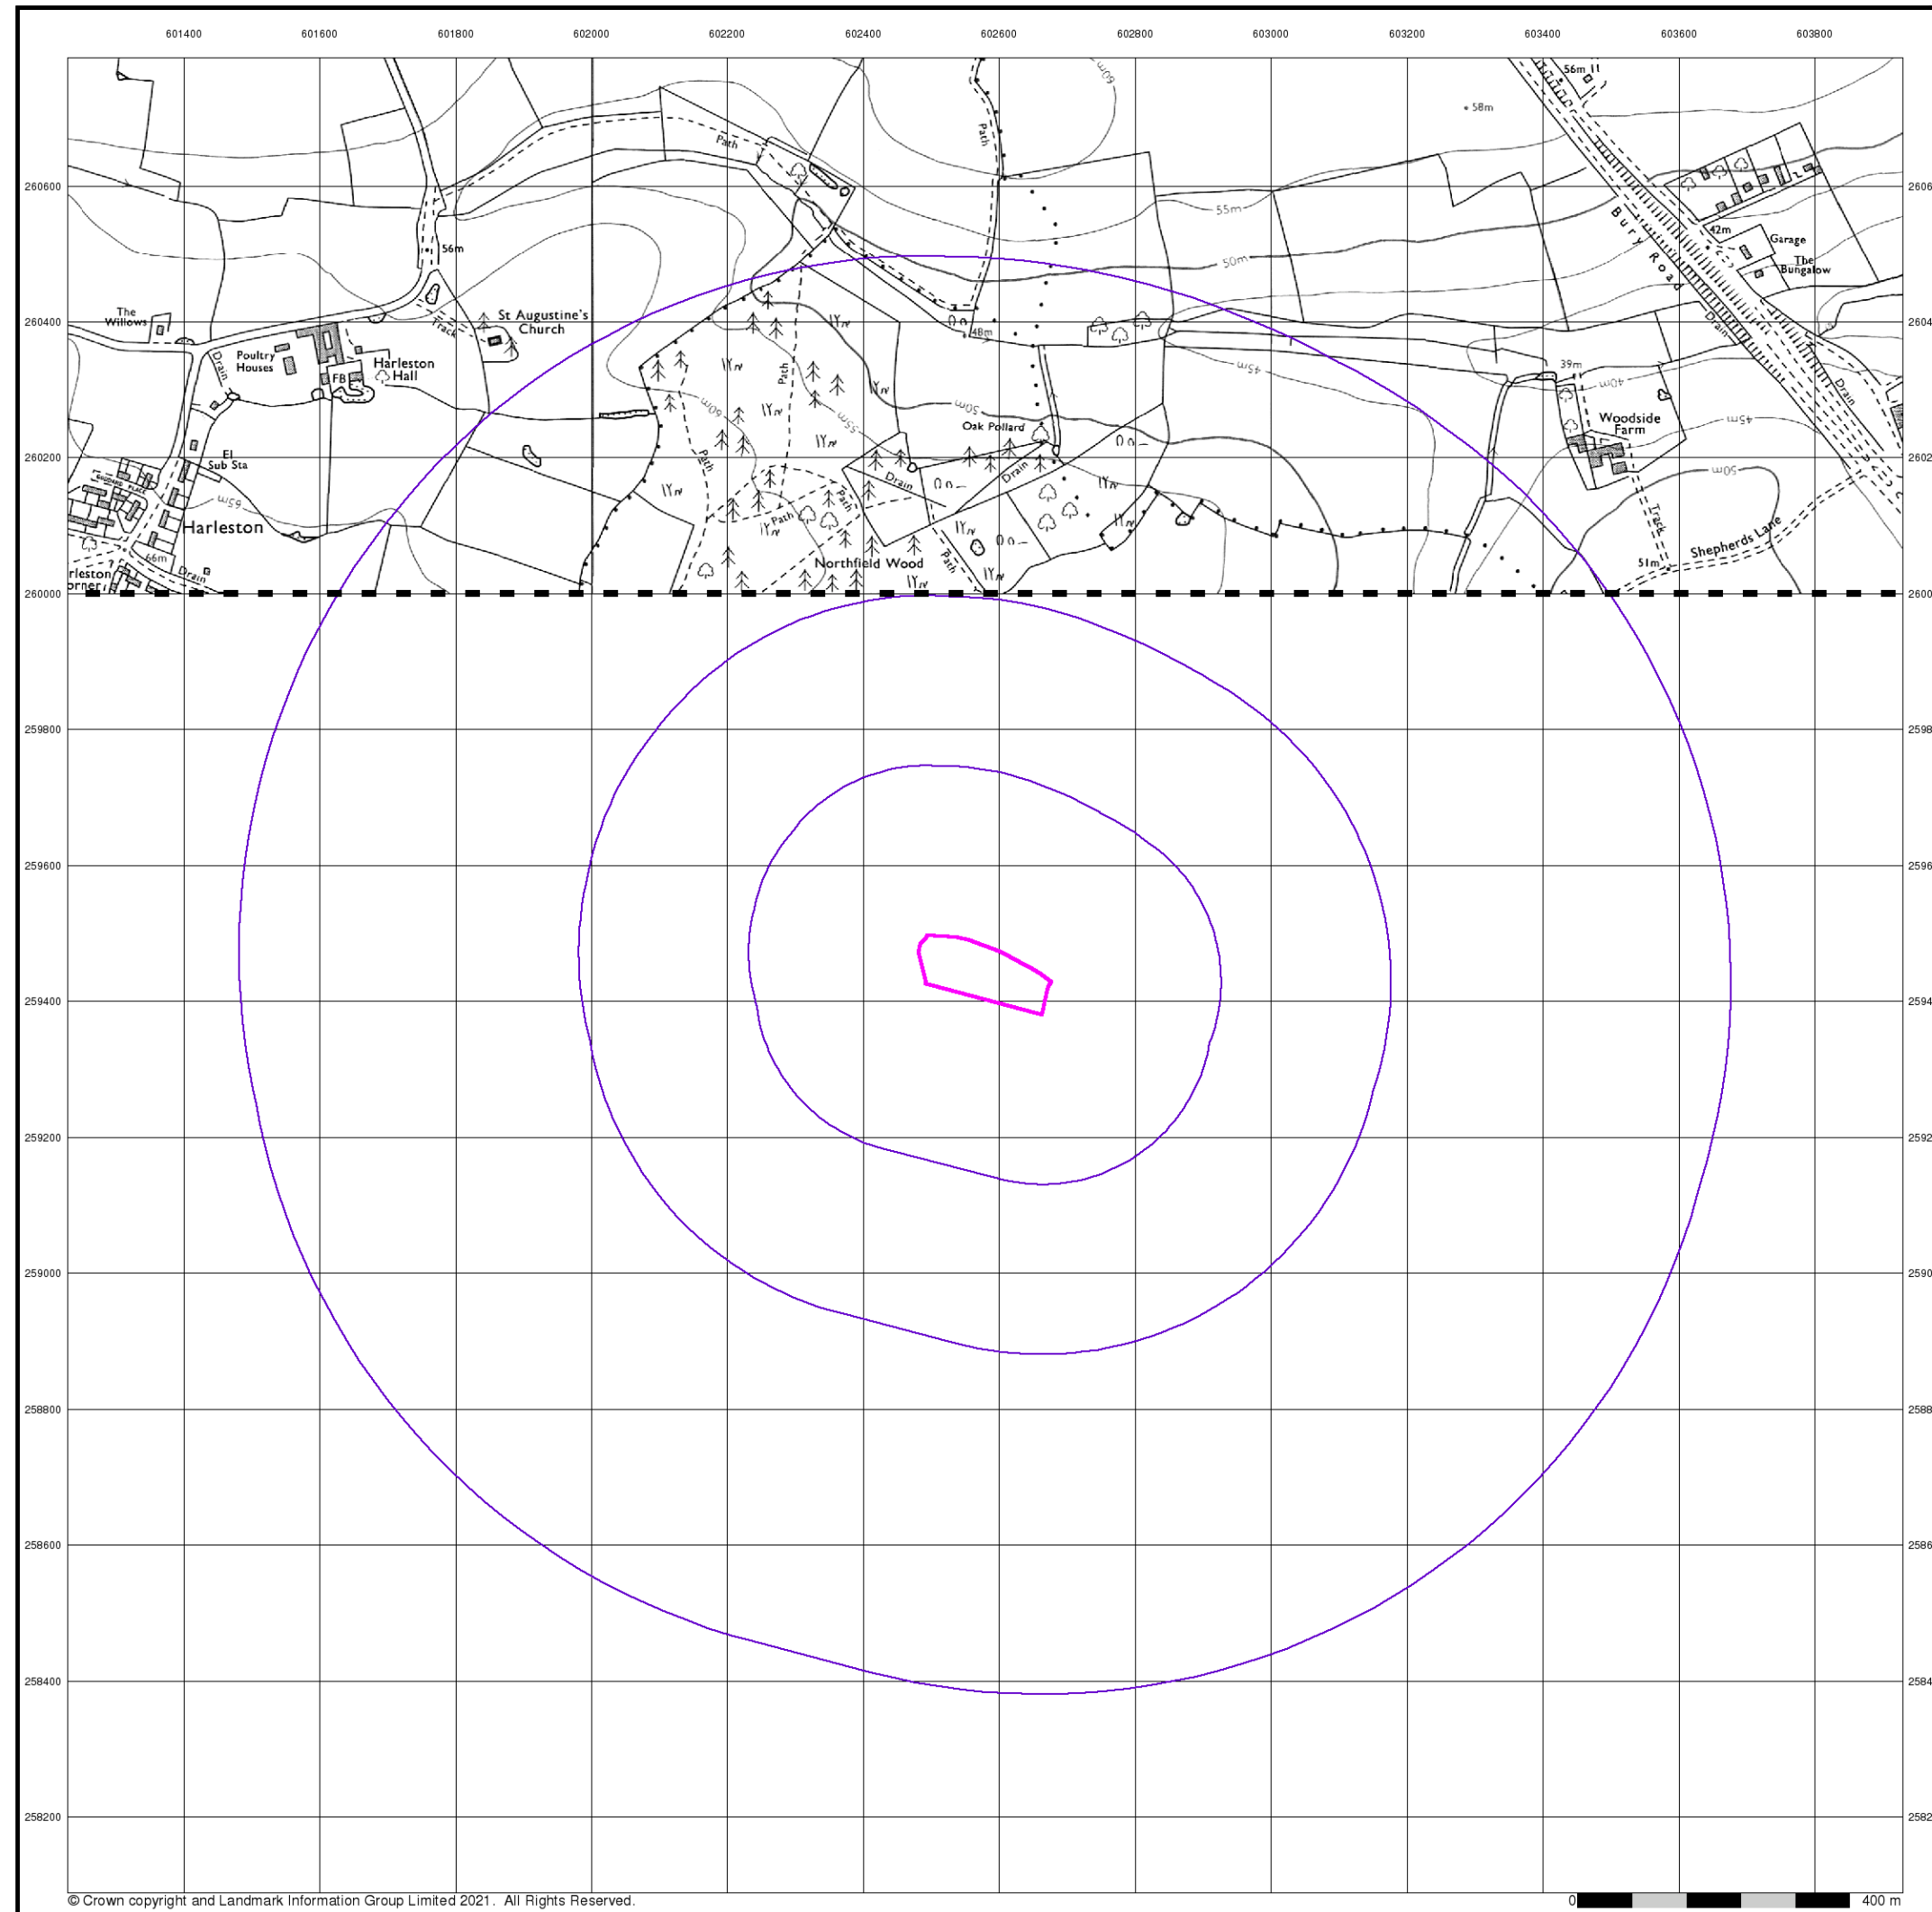

© Crown copyright and Landmark Information Group Limited 2021. All Rights Reserved.

0 400 m


Ordnance Survey Plan

Published 1985


Source map scale - 1:10,000

The historical maps shown were reproduced from maps predominantly held at the scale adopted for England, Wales and Scotland in the 1840's. In 1854 the 1:2,500 scale was adopted for mapping urban areas; these maps were used to update the 1:10,560 maps. The published date given therefore is often some years later than the surveyed date. Before 1938, all OS maps were based on the Cassini Projection, with independent surveys of a single county or group of counties, giving rise to significant inaccuracies in outlying areas. In the late 1940's, a Provisional Edition was produced, which updated the 1:10,560 mapping from a number of sources. The maps appear unfinished - with all military camps and other strategic sites removed. These maps were initially overprinted with the National Grid. In 1970, the first 1:10,000 maps were produced using the Transverse Mercator Projection. The revision process continued until recently, with new editions appearing every 10 years or so for urban areas.

Map Name(s) and Date(s)

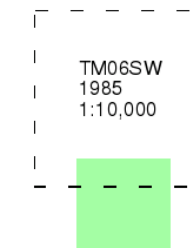

Historical Map - Slice A

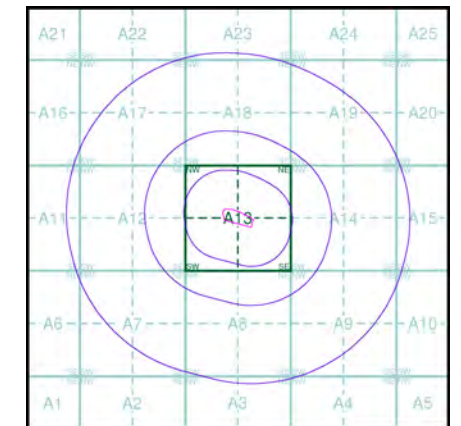


Order Details

Order Number: 285288938_1_1
 Customer Ref: 5996_DS (GF)
 National Grid Reference: 602580, 259440
 Slice: A
 Site Area (Ha): 1.35
 Search Buffer (m): 1000

Site Details


Land off Forest Road, Onehouse, Stowmarket, IP14 3EW

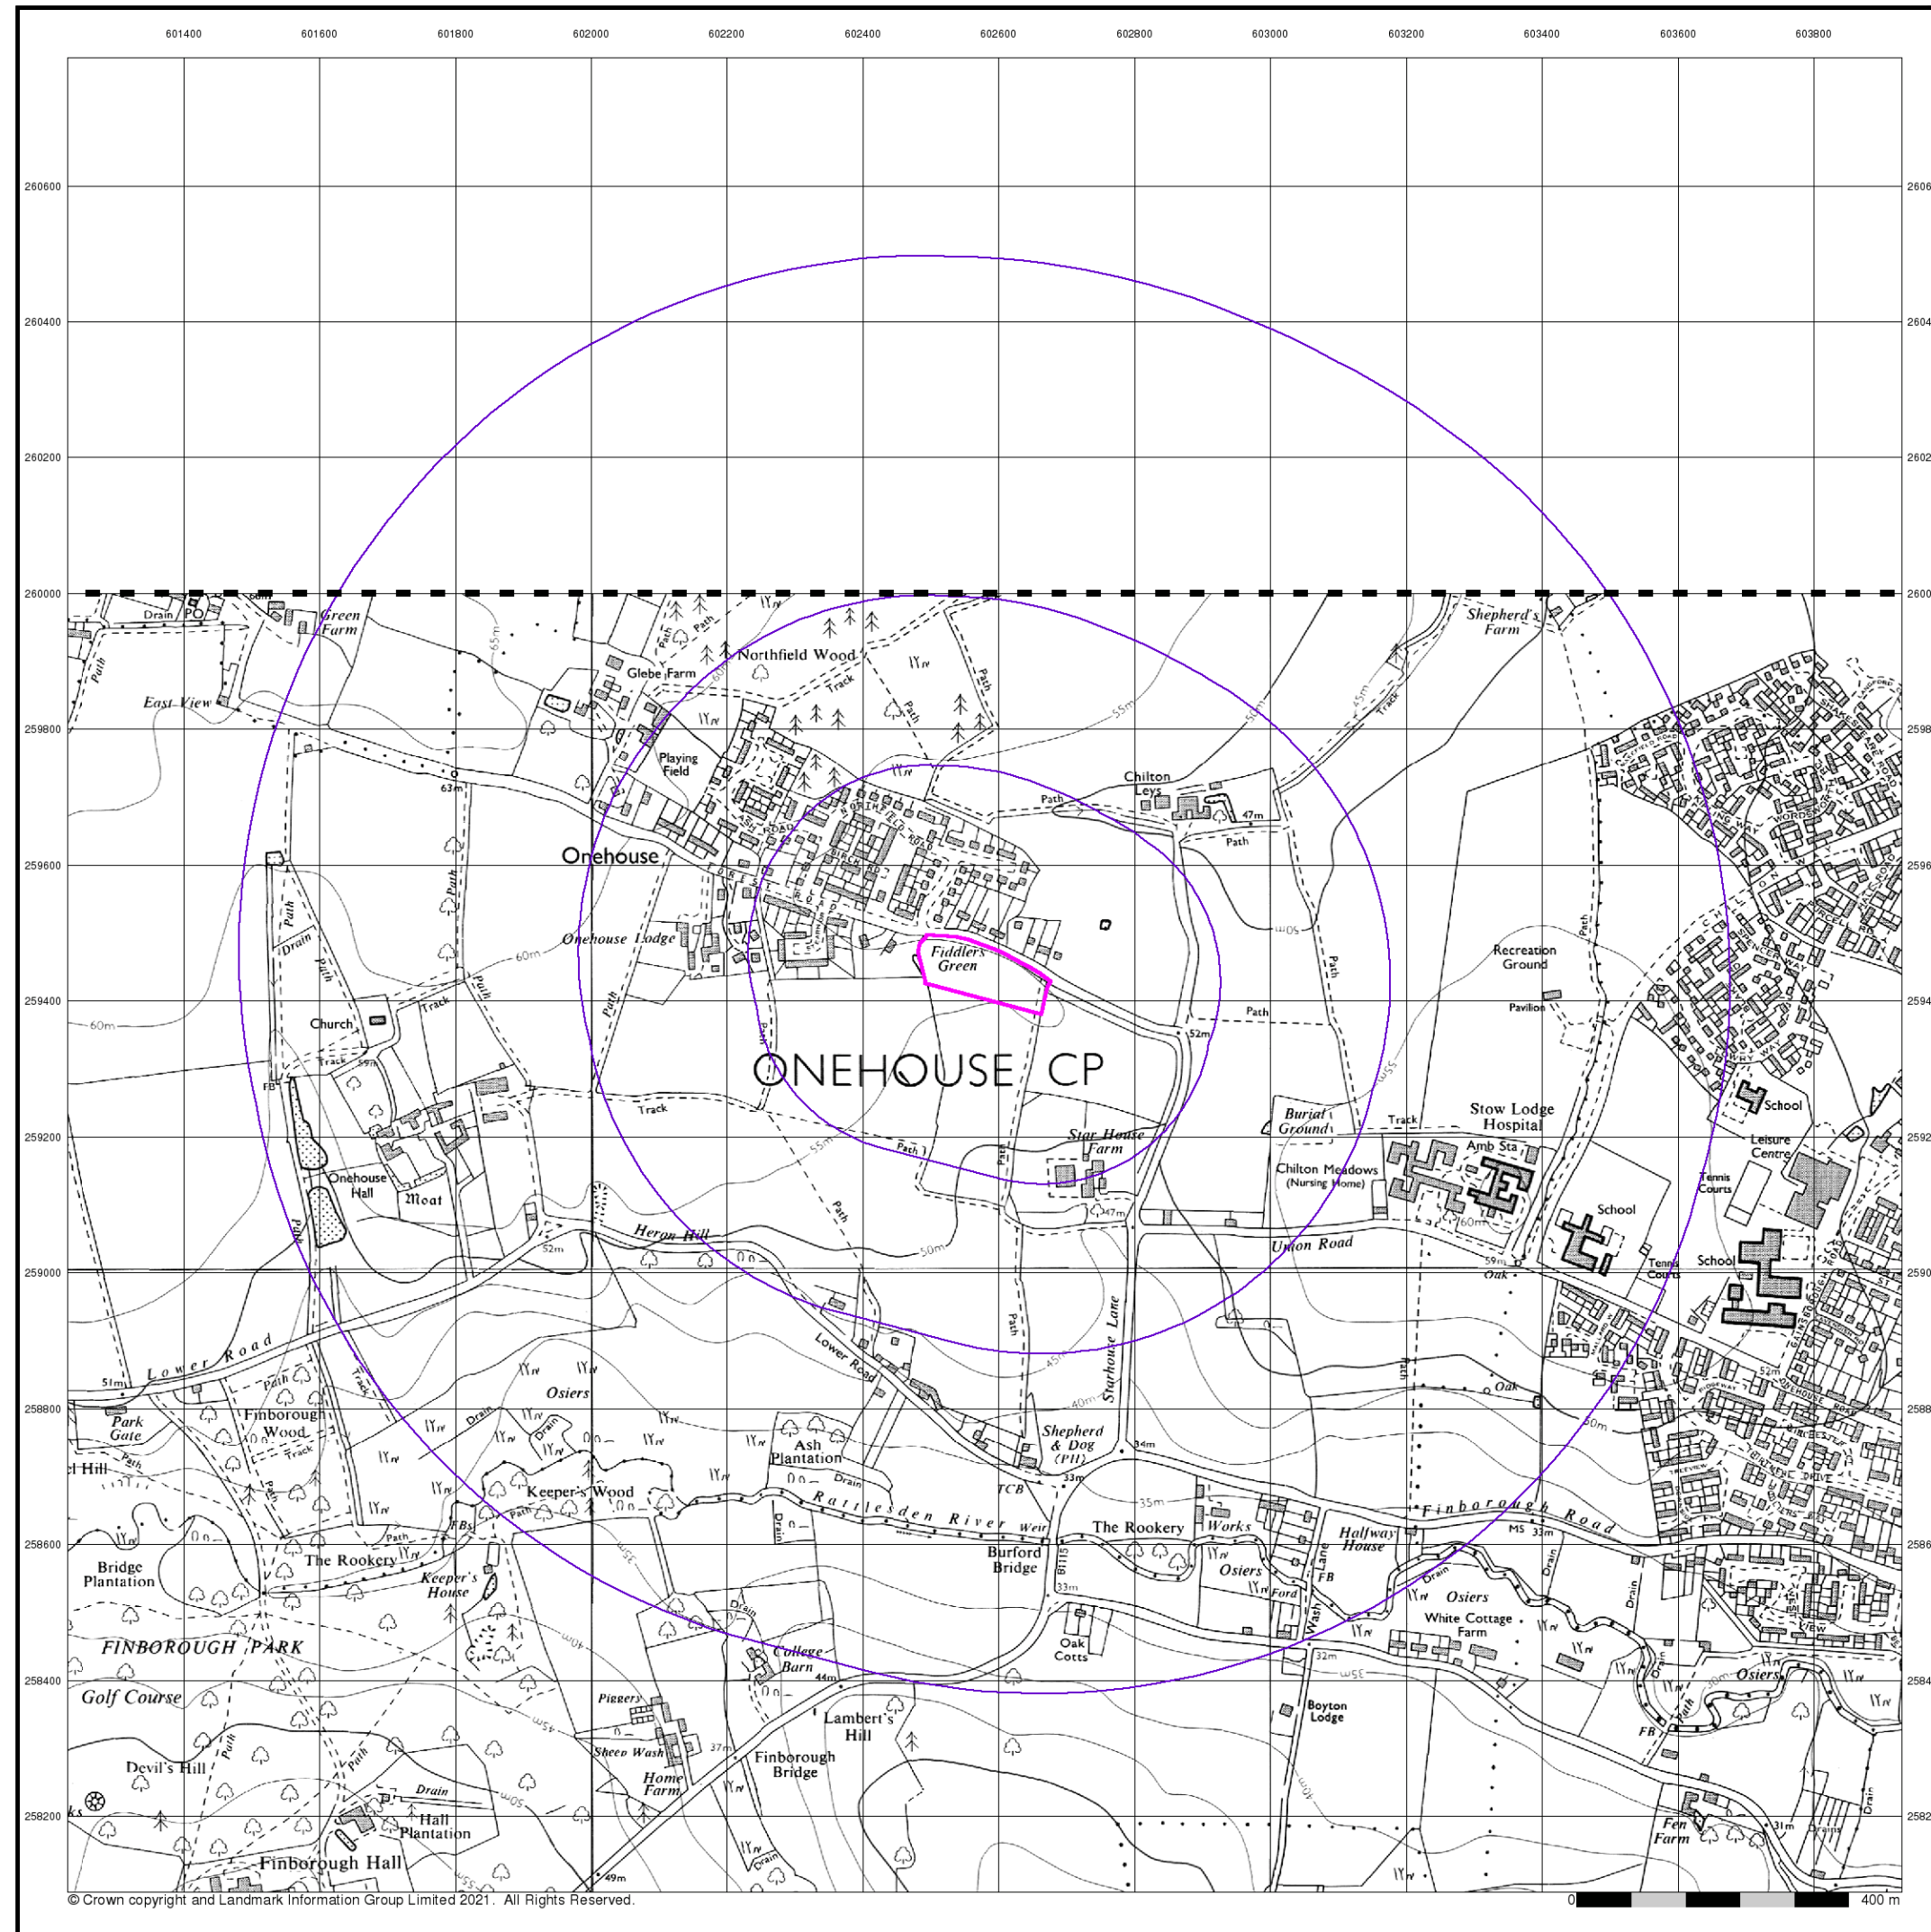


Ordnance Survey Plan Published 1994 Source map scale - 1:10,000

The historical maps shown were reproduced from maps predominantly held at the scale adopted for England, Wales and Scotland in the 1840's. In 1854 the 1:2,500 scale was adopted for mapping urban areas; these maps were used to update the 1:10,560 maps. The published date given therefore is often some years later than the surveyed date. Before 1938, all OS maps were based on the Cassini Projection, with independent surveys of a single county or group of counties, giving rise to significant inaccuracies in outlying areas. In the late 1940's, a Provisional Edition was produced, which updated the 1:10,560 mapping from a number of sources. The maps appear unfinished - with all military camps and other strategic sites removed. These maps were initially overprinted with the National Grid. In 1970, the first 1:10,000 maps were produced using the Transverse Mercator Projection. The revision process continued until recently, with new editions appearing every 10 years or so for urban areas.

Map Name(s) and Date(s)

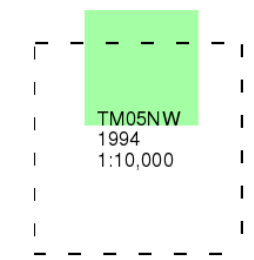

Historical Map - Slice A

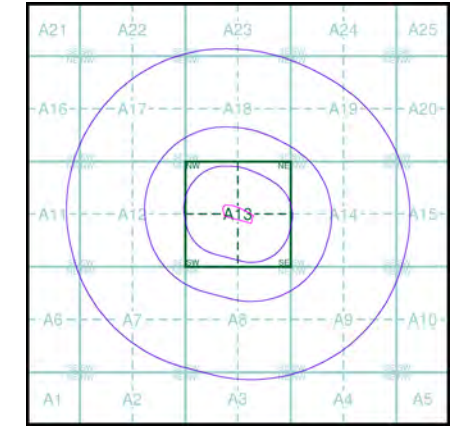

Order Details

Order Number: 285288938_1_1
 Customer Ref: 5996_DS (GF)
 National Grid Reference: 602580, 259440
 Slice: A
 Site Area (Ha): 1.35
 Search Buffer (m): 1000

Site Details

Land off Forest Road, Onehouse, Stowmarket, IP14 3EW



© Crown copyright. All Rights Reserved. Licence Number 100022432.


10k Raster Mapping
Published 2000
Source map scale - 1:10,000

The historical maps shown were produced from the Ordnance Survey's 1:10,000 colour raster mapping. These maps are derived from Landplan which replaced the old 1:10,000 maps originally published in 1970. The data is highly detailed showing buildings, fences and field boundaries as well as all roads, tracks and paths. Road names are also included together with the relevant road number and classification. Boundary information depiction includes county, unitary authority, district, civil parish and constituency.

Map Name(s) and Date(s)

TM06SW	2000	1:10,000
TM05NW	2000	1:10,000

Historical Map - Slice A

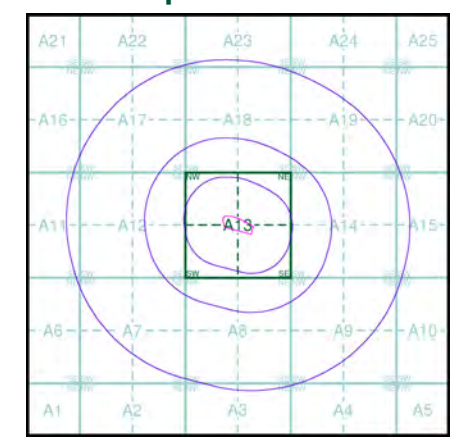


Order Details

Order Number: 285288938_1_1
 Customer Ref: 5996_DS (GF)
 National Grid Reference: 602580, 259440
 Slice: A
 Site Area (Ha): 1.35
 Search Buffer (m): 1000

Site Details

Land off Forest Road, Onehouse, Stowmarket, IP14 3EW

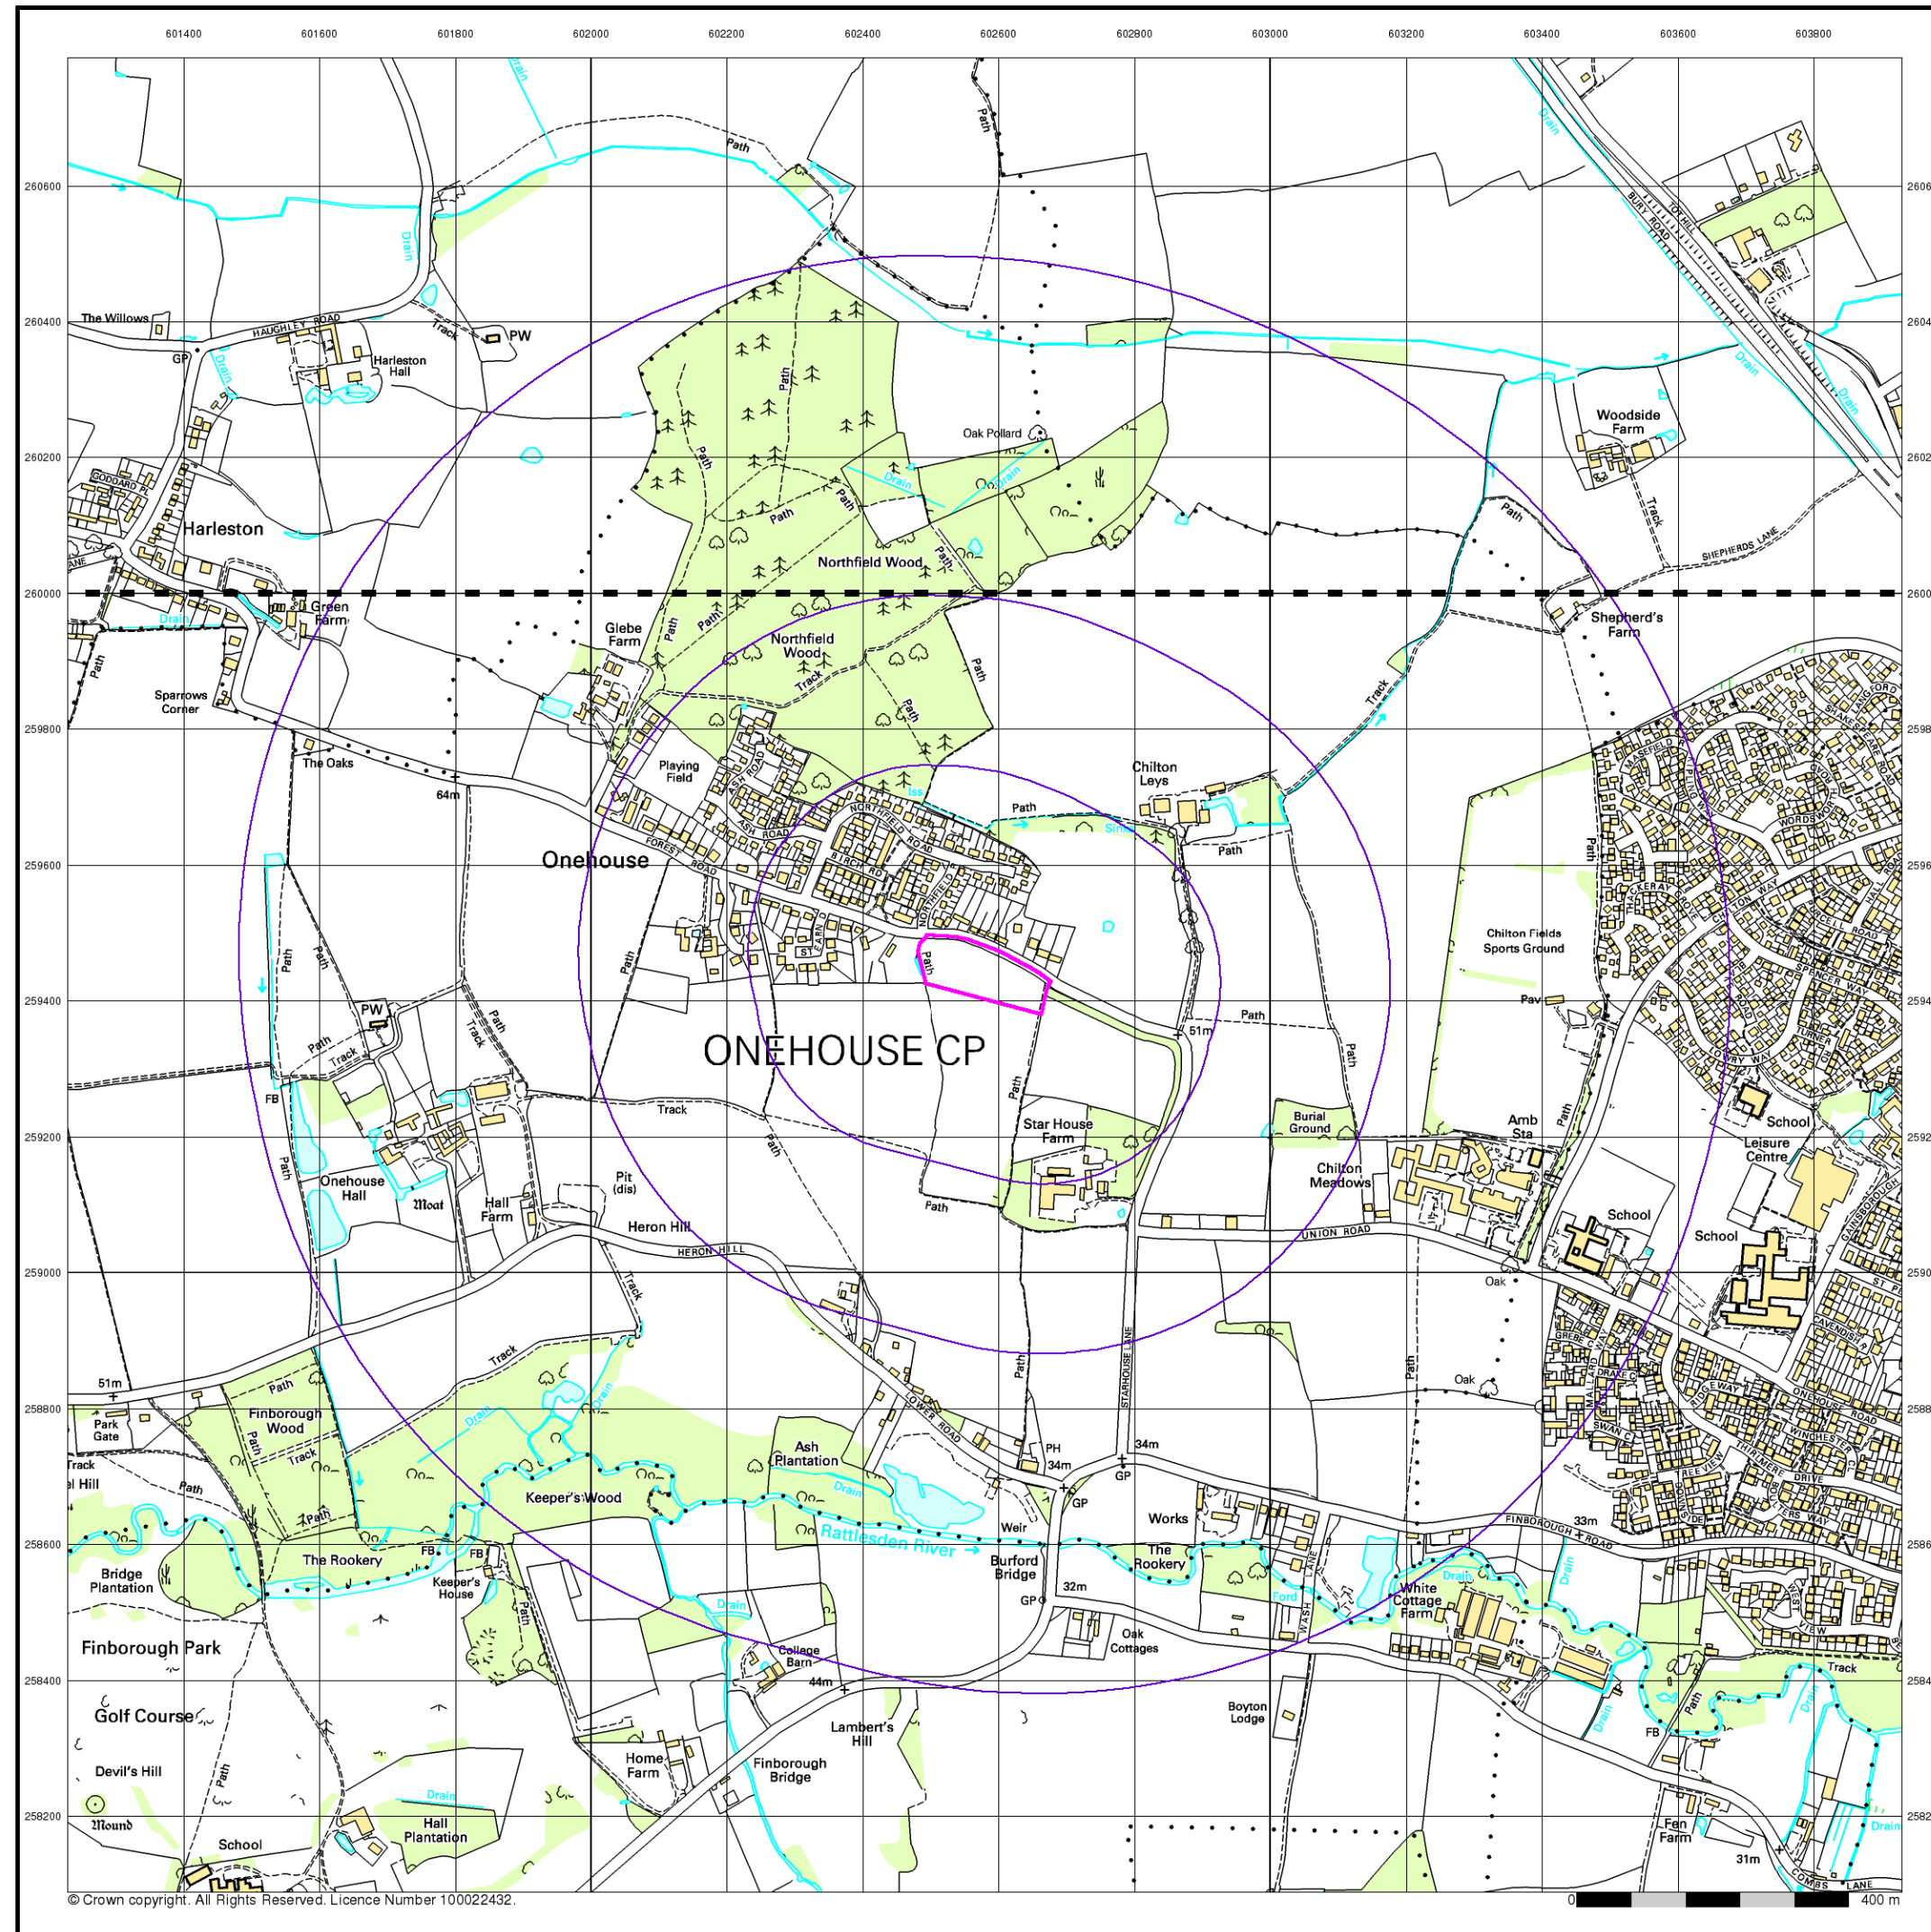


10k Raster Mapping
Published 2006
Source map scale - 1:10,000

The historical maps shown were produced from the Ordnance Survey's 1:10,000 colour raster mapping. These maps are derived from Landplan which replaced the old 1:10,000 maps originally published in 1970. The data is highly detailed showing buildings, fences and field boundaries as well as all roads, tracks and paths. Road names are also included together with the relevant road number and classification. Boundary information depiction includes county, unitary authority, district, civil parish and constituency.

Map Name(s) and Date(s)

- TM06SW | 2006 | 1:10,000
- TM05NW | 2006 | 1:10,000

Historical Map - Slice A

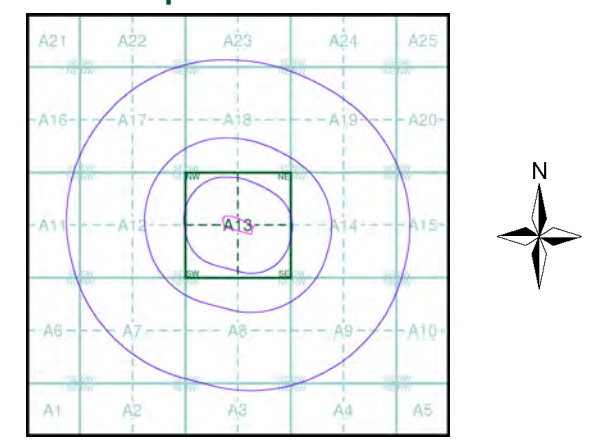


Order Details

Order Number: 285288938_1_1
 Customer Ref: 5996_DS (GF)
 National Grid Reference: 602580, 259440
 Slice: A
 Site Area (Ha): 1.35
 Search Buffer (m): 1000

Site Details

Land off Forest Road, Onehouse, Stowmarket, IP14 3EW

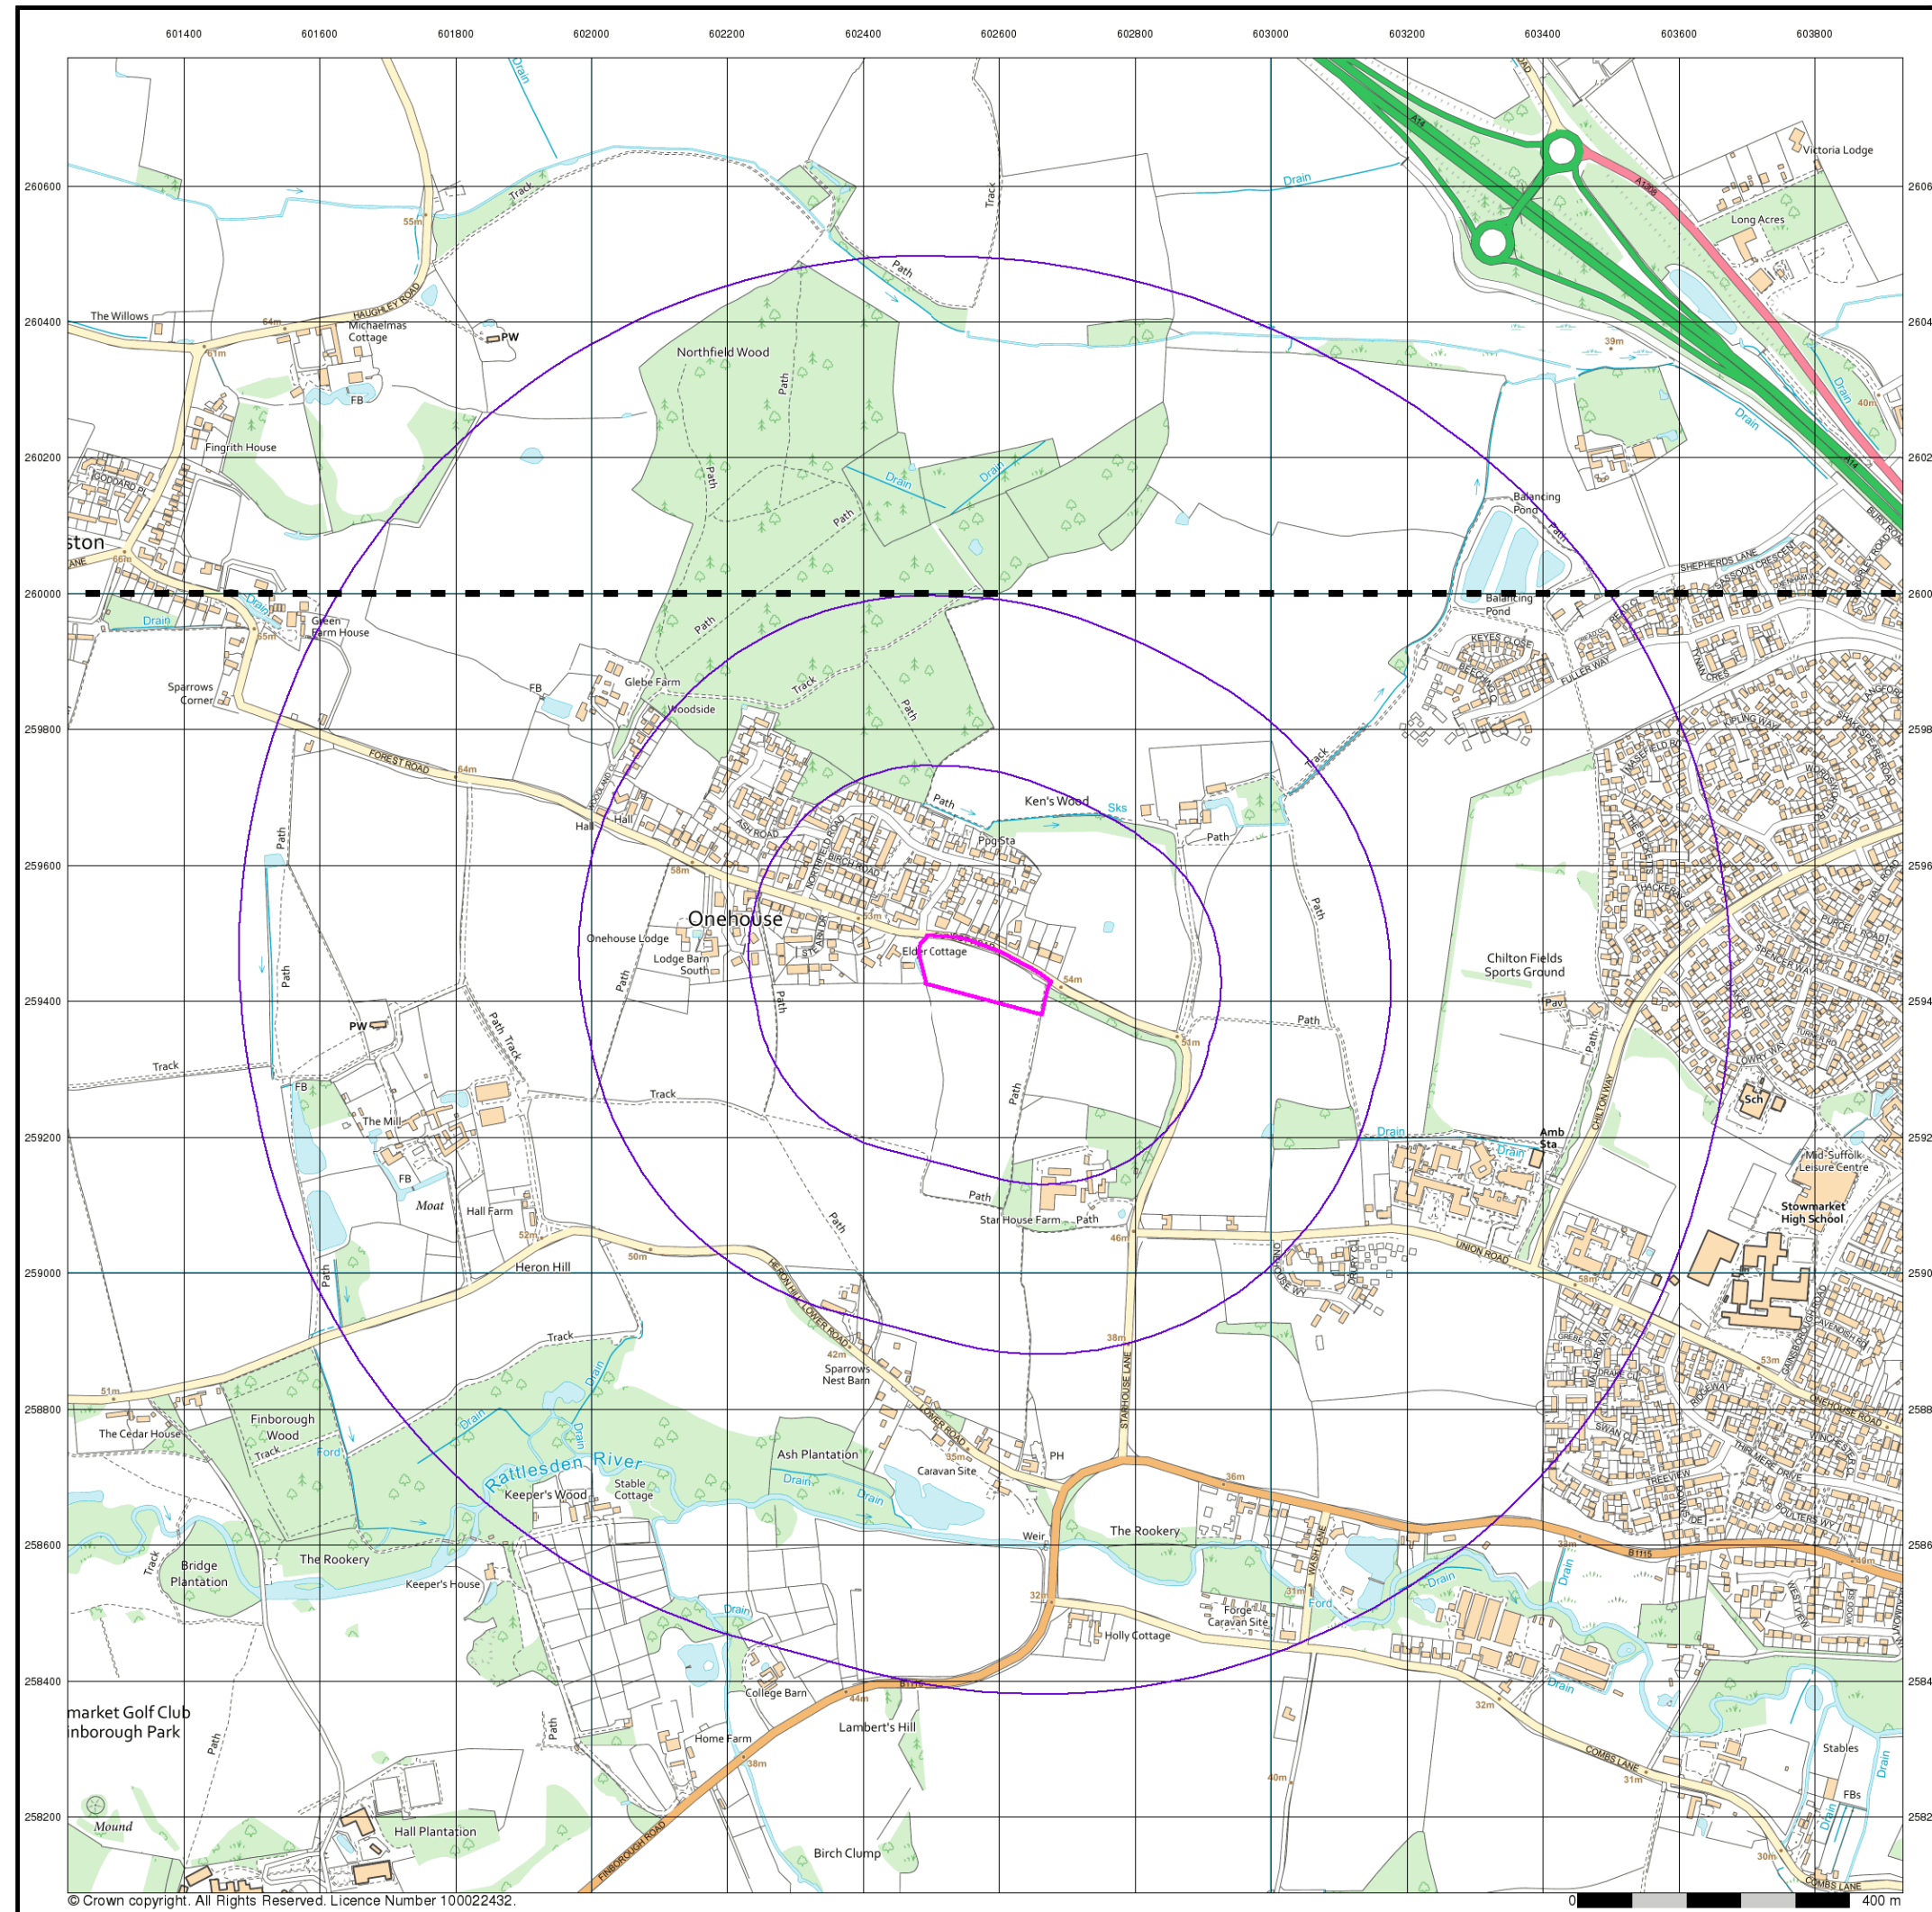

© Crown copyright. All Rights Reserved. Licence Number 100022432.

Envirocheck®

LANDMARK INFORMATION GROUP®

VectorMap Local

Published 2021


Source map scale - 1:10,000

VectorMap Local (Raster) is Ordnance Survey's highest detailed 'backdrop' mapping product. These maps are produced from OS's VectorMap Local, a simple vector dataset at a nominal scale of 1:10,000, covering the whole of Great Britain, that has been designed for creating graphical mapping. OS VectorMap Local is derived from large-scale information surveyed at 1:1250 scale (covering major towns and cities), 1:2500 scale (smaller towns, villages and developed rural areas), and 1:10 000 scale (mountain, moorland and river estuary areas).

Map Name(s) and Date(s)

- TM06SW | 2021 | Variable
- TM05NW | 2021 | Variable

Historical Map - Slice A

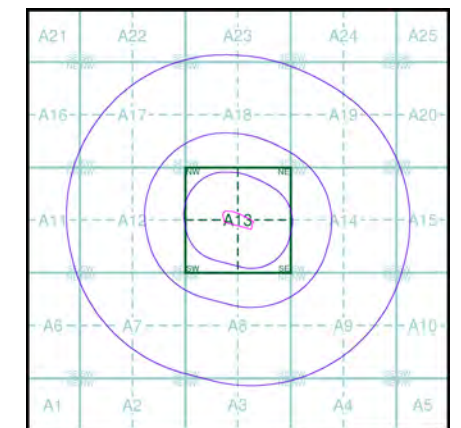

Order Details

Order Number: 285288938_1_1
 Customer Ref: 5996_DS (GF)
 National Grid Reference: 602580, 259440
 Slice: A
 Site Area (Ha): 1.35
 Search Buffer (m): 1000

Site Details

Land off Forest Road, Onehouse, Stowmarket, IP14 3EW

Landmark
 INFORMATION GROUP

Tel: 0844 844 9952
 Fax: 0844 844 9951
 Web: www.envirocheck.co.uk

Appendix 5 – Comparison of Consequences Against Probability

		Consequence (Severity of Linkage)			
		Severe (S)	Moderate (Mo)	Mild (Mi)	Negligible (N)
Probability (Likelihood of linkage from)	Highly Likely (HL)	Very High Risk (VH)	High Risk (HR)	Moderate Risk (MR)	Moderate/Low Risk (MR-LR)
	Likely (L)	High Risk (HR)	Moderate Risk (MR)	Moderate/Low Risk (MR-LR)	Low Risk (LR)
	Unlikely (U)	Moderate Risk (MR)	Moderate/Low Risk (MR-LR)	Low Risk (LR)	Negligible Risk (NR)
	Negligible (N)	Moderate/Low Risk (MR-LR)	Low Risk (LR)	Negligible Risk (NR)	Negligible Risk (NR)

This table is to provide reference information in conjunction with the GEL Conceptual Model attached within the Hazard Risk Assessment section of this report.

Very High Risk (VH)

- There is a high probability that severe harm could arise to a designated receptor from an identified hazard, OR, there is evidence that severe harm to a designated receptor is happening currently.
- Urgent investigation and remediation are likely to be required and advised.

High Risk (HR)

- Harm is likely to arise to a designated receptor from an identified hazard.
- Urgent investigation is required and remedial works are likely necessary in both the short to long term.

Moderate Risk (MR)

- It is possible that harm could arise to a designated receptor from an identified hazard. However, it is either relatively unlikely that any such harm would be severe, or if any harm were to occur it is more likely that the harm would be relatively mild.
- Investigation is required to clarify the risk and to determine the potential liability. Some remedial works may be required in the longer term.

Low Risk (LR)

- It is possible that harm could arise to a designated receptor from an identified hazard, but it is likely that this harm, if realised, would at worst normally be mild. Limited investigation recommended.

Negligible Risk (NR)


- There is a minimal possibility that harm could arise to a receptor. In the event of such harm being realised it is high likely to not be severe. Investigation not deemed necessary.

Appendix 6 - Drawings

Client supplied: Location Plan, Drawing ref. ONE-FSP-001 Rev-1

Site Location Plan – Drawing ref. 5996,DS/001/Rev0

Site Plan – Drawing ref. 5996,DS/002/Rev0

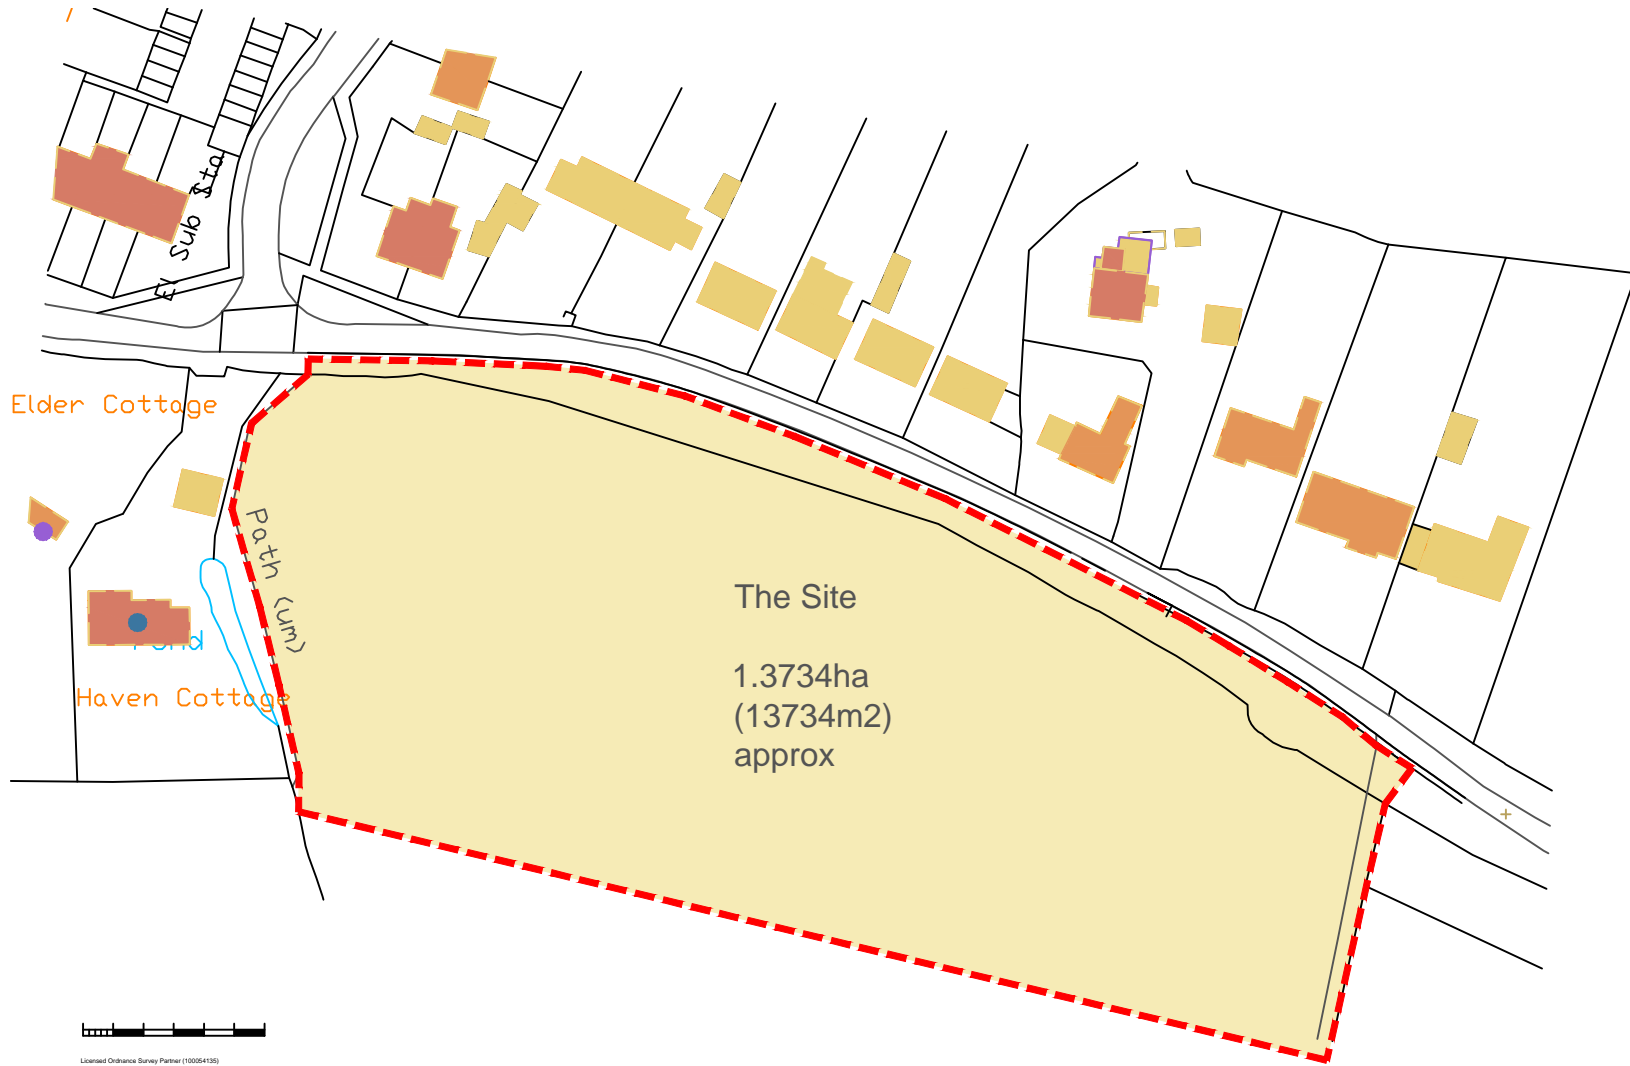

LAND OFF FOREST ROAD - ONEHOUSE VILLAGE LOCATION PLAN





LEGEND
 Site Location

SOURCE
[© OpenStreetMap contributors](#)

PROJECT
 Land off Forest Road, Onehouse, Suffolk.

TITLE
 Site Location Plan


DRAWING NUMBER
 5996_DS/001/Rev0

SCALE DATE
 As marked 27/09/2021

DRAWN BY CHECKED BY
 GF TP

LEGEND

--- Site boundary

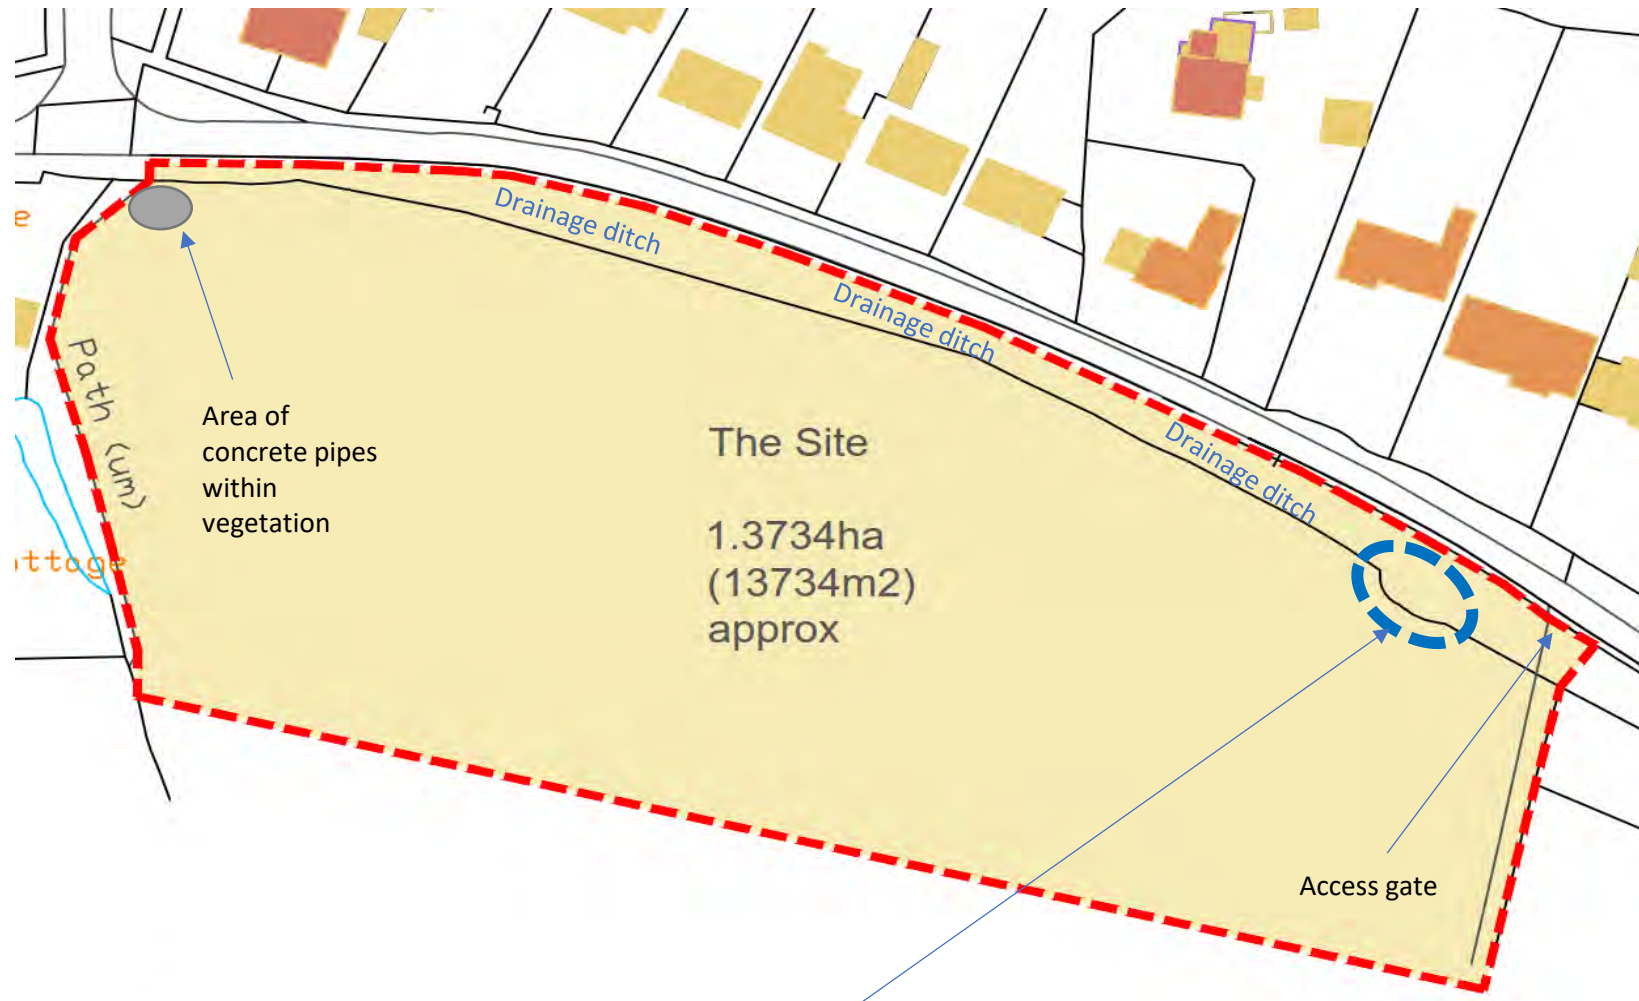

SOURCE

Client provided background image

PROJECT

Land off Forest Road, Onehouse, Suffolk.

TITLE

Site Plan

DRAWING NUMBER

5996_DS/002/Rev0

SCALE

NTS

DRAWN BY

GF

DATE

27/09/2021

CHECKED BY

TP



Appendix 7 - Photographs

Photograph 1



Photograph 2



Photograph 3



Photograph 4



DESCRIPTION

Photograph 1

General view of site from north western corner

Photograph 2

North boundary of site

Photograph 3

General view of site from north eastern corner

Photograph 4

2 no. Concrete pipes in north western corner of site

PROJECT

Land off Forest, One House, Suffolk

PROJECT NUMBER

5996,DS

TITLE

Selected photographs from walkover survey relating to Phase 1 investigation.

DATE

28/09/2021

PAGE NO.

1 of 2

Photograph 5



Photograph 6



DESCRIPTION

Photograph 5
General view along eastern boundary

Photograph 6
General View of Site with haven cottage
in distance

Photograph 7
Flint cobbles / boulders in north eastern
corner

Photograph 7



Photograph 8



Photograph 8
Drainage ditch, dry at time of walkover

PROJECT
Land off Forest, One House, Suffolk

PROJECT NUMBER

5996_DS

TITLE

Selected photographs from
walkover survey relating to Phase 1
investigation.

DATE

28/09/2021

PAGE NO.

2 of 2



GEOSPHERE ENVIRONMENTAL

Ec

Ecology.

Fr

Flood Risk.

Ge

Geotechnical.

En

Environmental.

Kw

Knotweed.

GEOSPHERE ENVIRONMENTAL LTD

Brightwell Barns, Ipswich Road, Brightwell, Suffolk, IP10 0BJ

T: 01603 298076 | 01473 353519 | E: info@geosphere-environmental.co.uk | W: geosphere-environmental.co.uk