


Scale

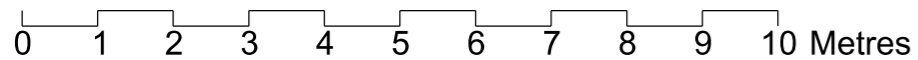


Drawing Scale is 1:100
Paper Size is A3




Accommodation Key


- 1. Entrance Hall
- 2. Reception
- 3. Kitchen
- 4. Bathroom
- 5. Side Return
- 6. Rear Garden

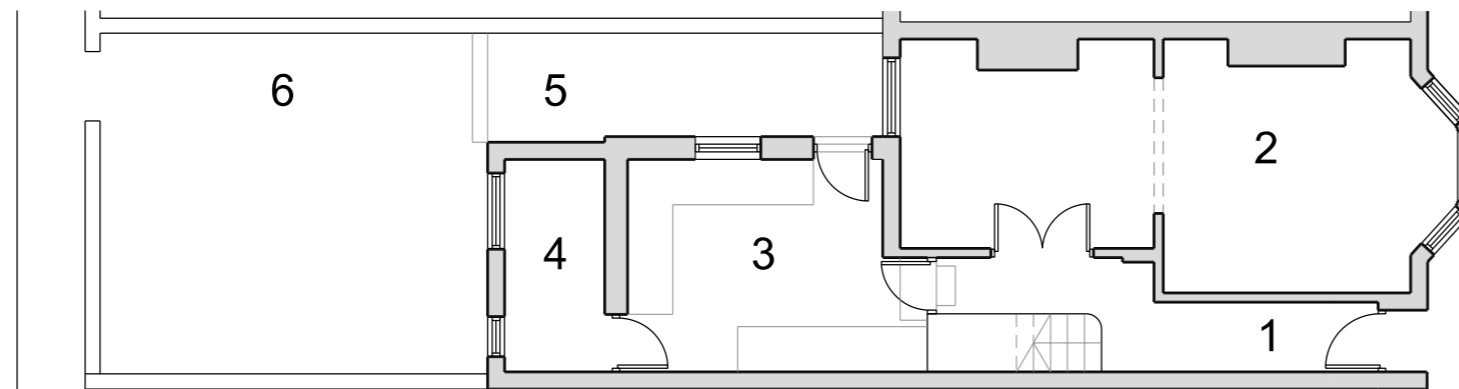

Ground Floor Plan

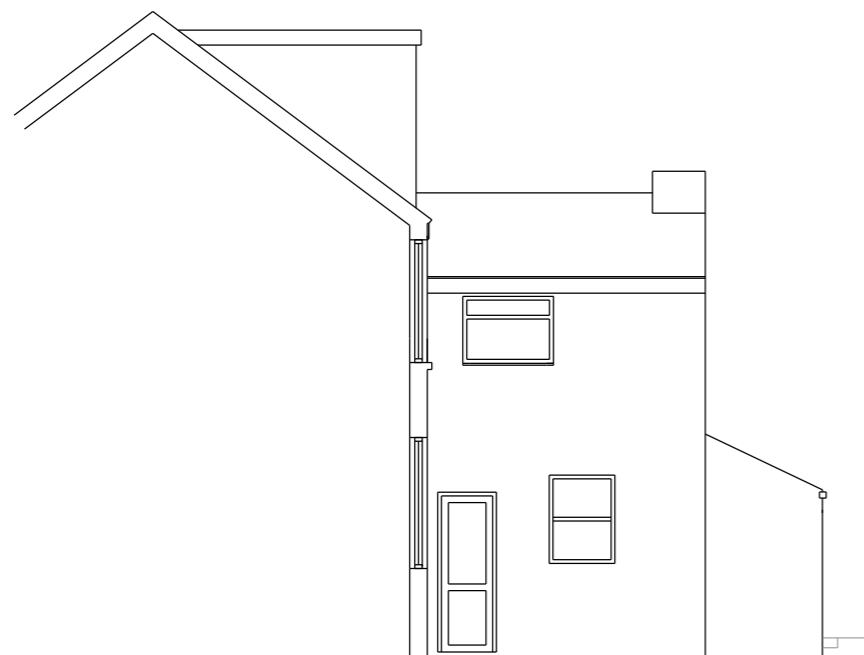

Side Elevation

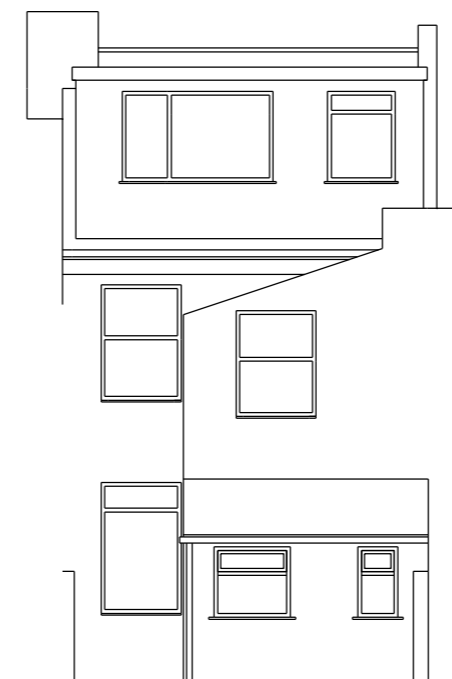

Rear Elevation

SHAPE Architecture
WWW.SHAPEARCHITECTURE.CO.UK

FOR PLANNING

**171 Westbourne Street
Hove BN3 5FB**
PROJECT

Existing Survey
DRAWING

Survey

1:100 @A3 May 2021

SCALE DATE

SU003

DWG. NO. REVISION

This drawing is copyright Shape Architecture Ltd. The Contractor must not scale from the drawing. All dimensions to be taken from dimension strings. Where any discrepancies are found between dimensions these must be brought to the attention of the Architects for resolution. Where discrepancies exist between reference or assembly drawings and detail drawings the latter take preference.