


EXISTING 1:100




Copyright © Studio 136 Architects Ltd
This drawing which is the property of Studio 136 Architects Ltd is the subject of Intellectual Property Rights including copyright and design right and shall not be reproduced, copied, loaned or submitted to any other party without the written consent of Studio 136 Architects Ltd.


This drawing is not to be scaled, other than for the purposes of the Planning Authority.
Only figured dimensions to be taken were indicated.
Any discrepancies to be reported to the Studio 136 Architects prior to setting out or ordering of any materials

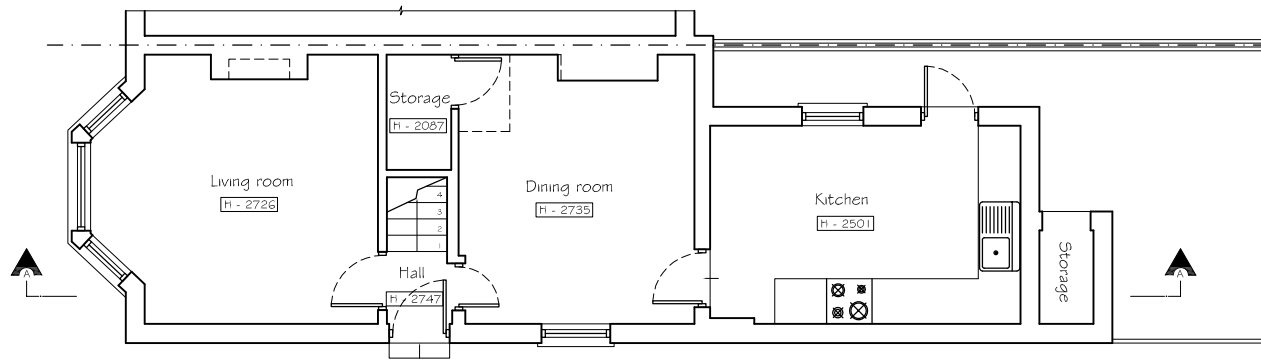


EXISTING GROUND FLOOR PLAN

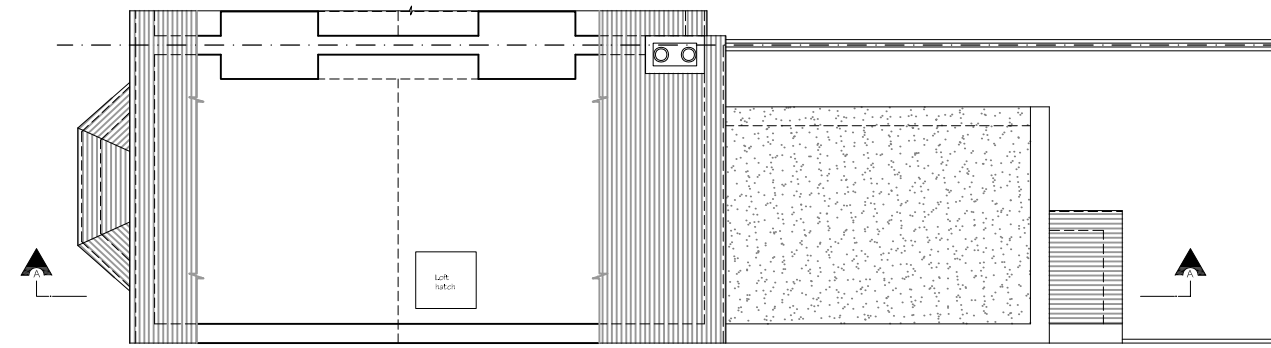

EXISTING LOFT PLAN

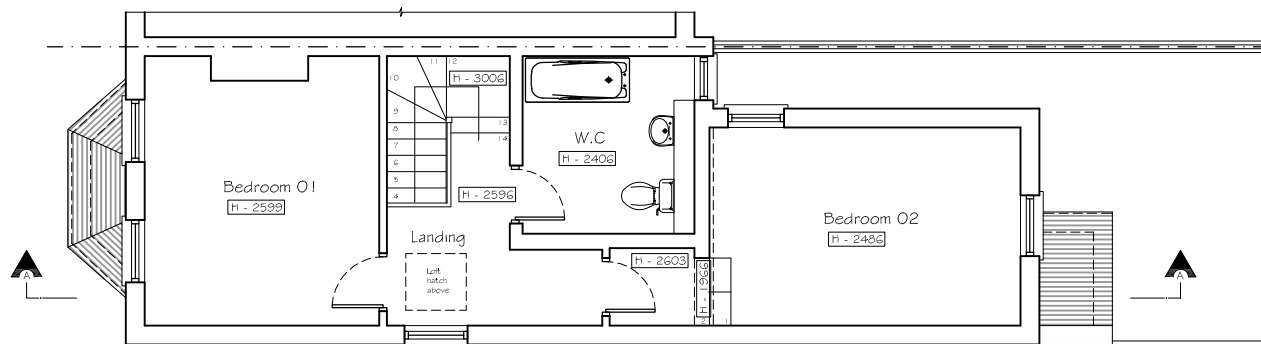

EXISTING FIRST FLOOR PLAN

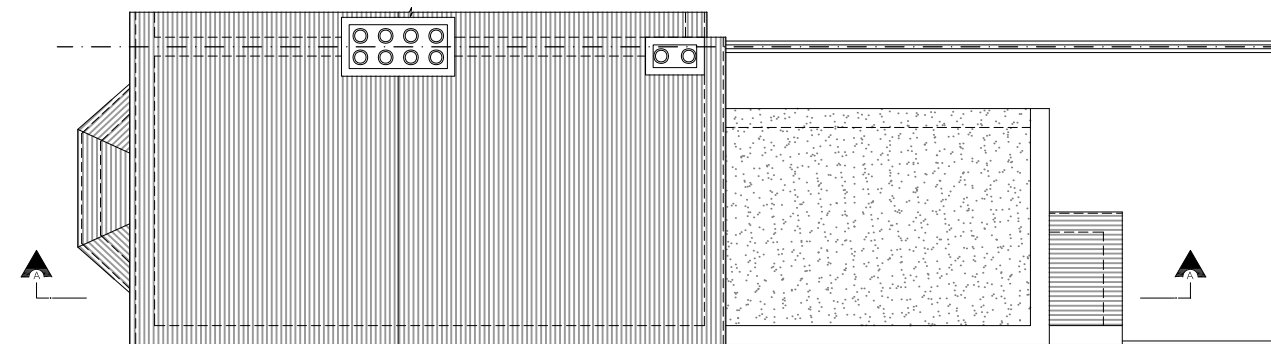

EXISTING ROOF PLAN



Project
LOFT CONVERSION AT
6 CAMBRIDGE ROAD
XXXX
W7 3PA


Client
MR AND MRS BAINES
6 CAMBRIDGE ROAD
XXXX
W7 3PA

Drawing Title
EXISTING PLANS


Scale 1:100 @ A3	Drawn -	Checked -	Authorised -
	AUGUST 2021	-	-

Drawing Number ST_AUG21_6 CAM_001	Rev A
--------------------------------------	----------


1:100

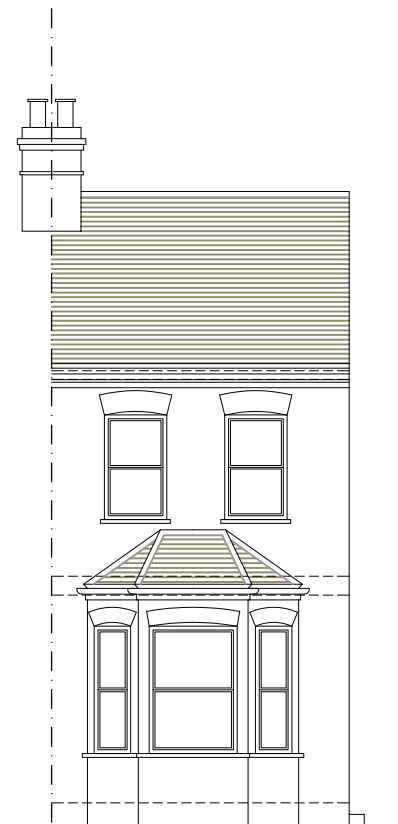


EXISTING FRONT ELEVATION

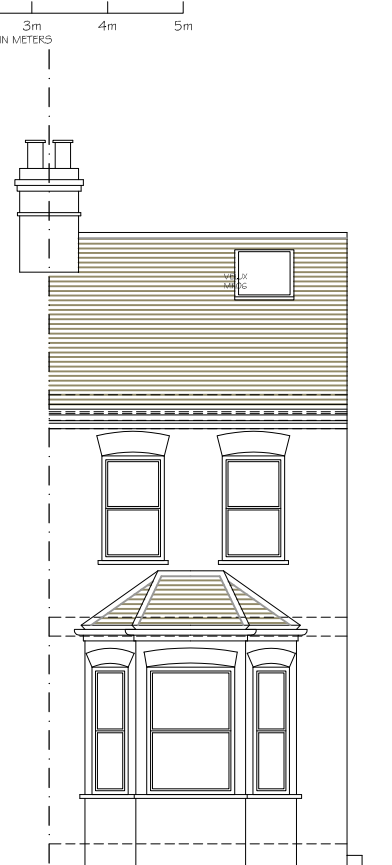

PROPOSED FRONT ELEVATION

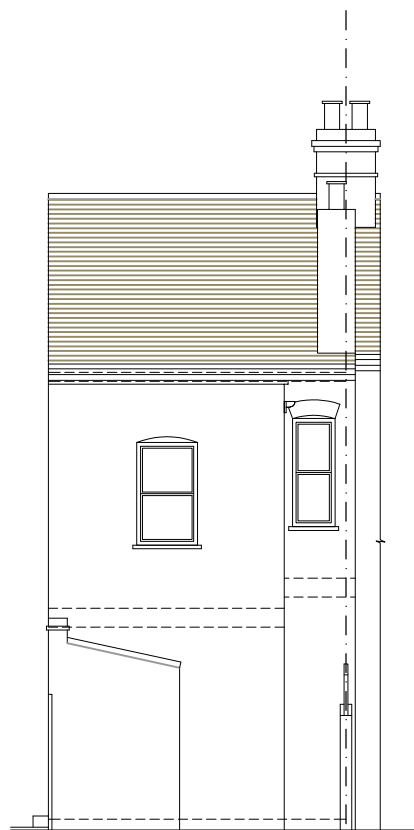


EXISTING REAR ELEVATION

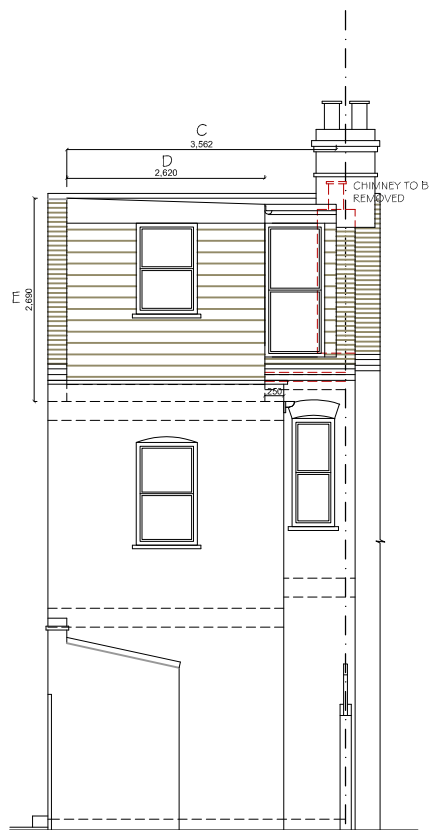


PROPOSED REAR ELEVATION

Dormer Volume
 $= (A \times B / 2) \times C$
 $= (4.168 \times 2.103 / 2) \times 3.562$
 $= 15.61 \text{ m}^3$

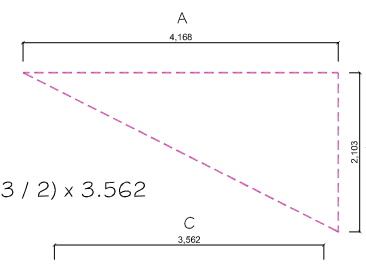

Outrigger Volume
 $= (D \times E) \times F$
 $= (2.620 \times 2.690) \times 3.430$
 $= 24.17 \text{ m}^3$

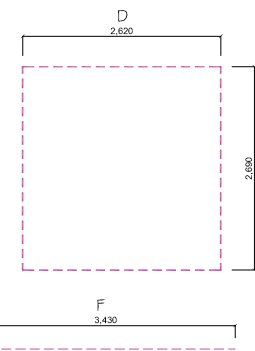

$= \text{DORMER VOLUME} + \text{OUTRIGGER VOLUME}$
 $= 15.61 + 24.17$
 $= 39.78 \text{ m}^3$

Copyright © Studio 136 Architects Ltd
 This drawing is the property of Studio 136 Architects Ltd
 is the subject of Intellectual Property Rights including
 copyright and design right and shall not be reproduced,
 copied, loaned or submitted to any other party without the
 written consent of Studio 136 Architects Ltd.

This drawing is not to be scaled, other than for the purposes
 of the Planning Authority.
 Only figured dimensions to be taken were indicated.
 Any discrepancies to be reported to the Studio 136 Architects
 prior to setting out or ordering of any materials



Project
 LOFT CONVERSION AT
 6 CAMBRIDGE ROAD
 XXXX
 W7 3PA

Client
 MR AND MRS BAINES
 6 CAMBRIDGE ROAD
 XXXX
 W7 3PA

Drawing Title
 EXISTING & PROPOSED ELEVATIONS

Scale 1:100 @ A3	Drawn -	Checked -	Authorised -
	AUGUST 2021	-	-


Drawing Number ST_AUG21_6 CAM_002	Rev A
--------------------------------------	----------

1:100




Copyright © Studio 136 Architects Ltd
This drawing which is the property of Studio 136 Architects Ltd is the subject of Intellectual Property Rights including copyright and design right and shall not be reproduced, copied, loaned or submitted to any other party without the written consent of Studio 136 Architects Ltd.

This drawing is not to be scaled, other than for the purposes of the Planning Authority.
Only figured dimensions to be taken were indicated.
Any discrepancies to be reported to the Studio 136 Architects prior to setting out or ordering of any materials

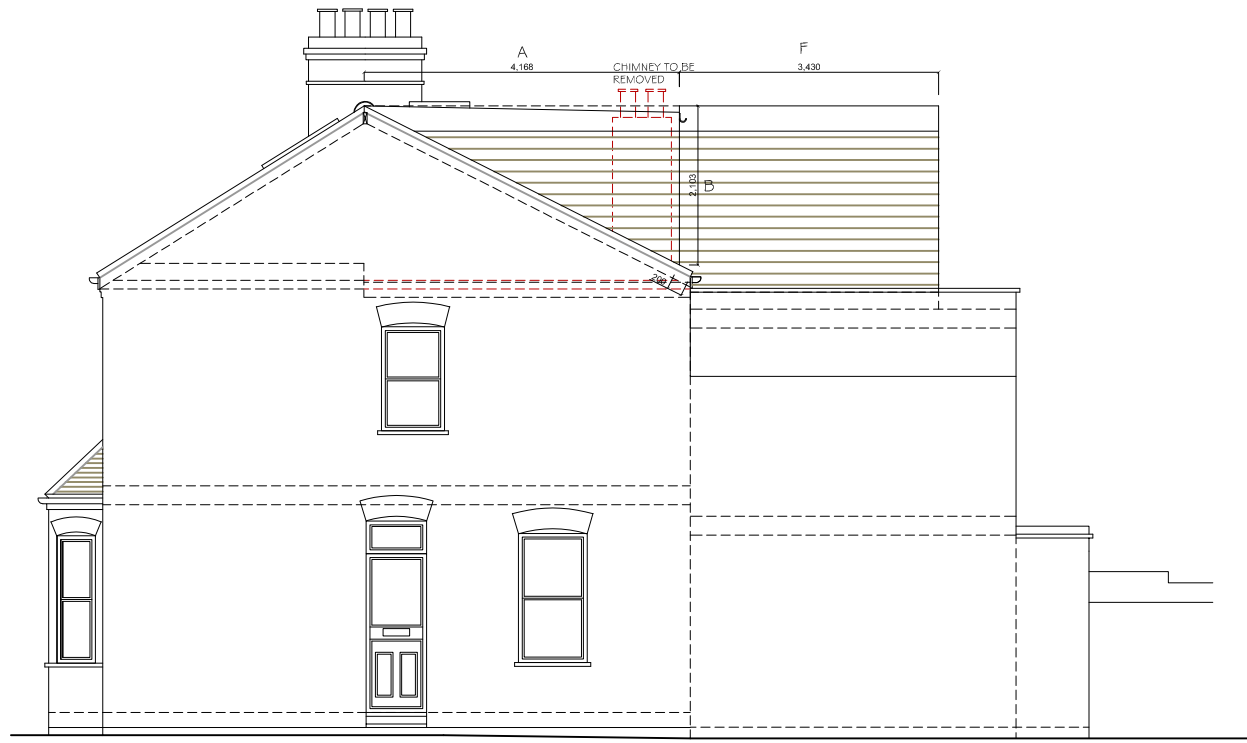

PROPOSED SIDE ELEVATION 01

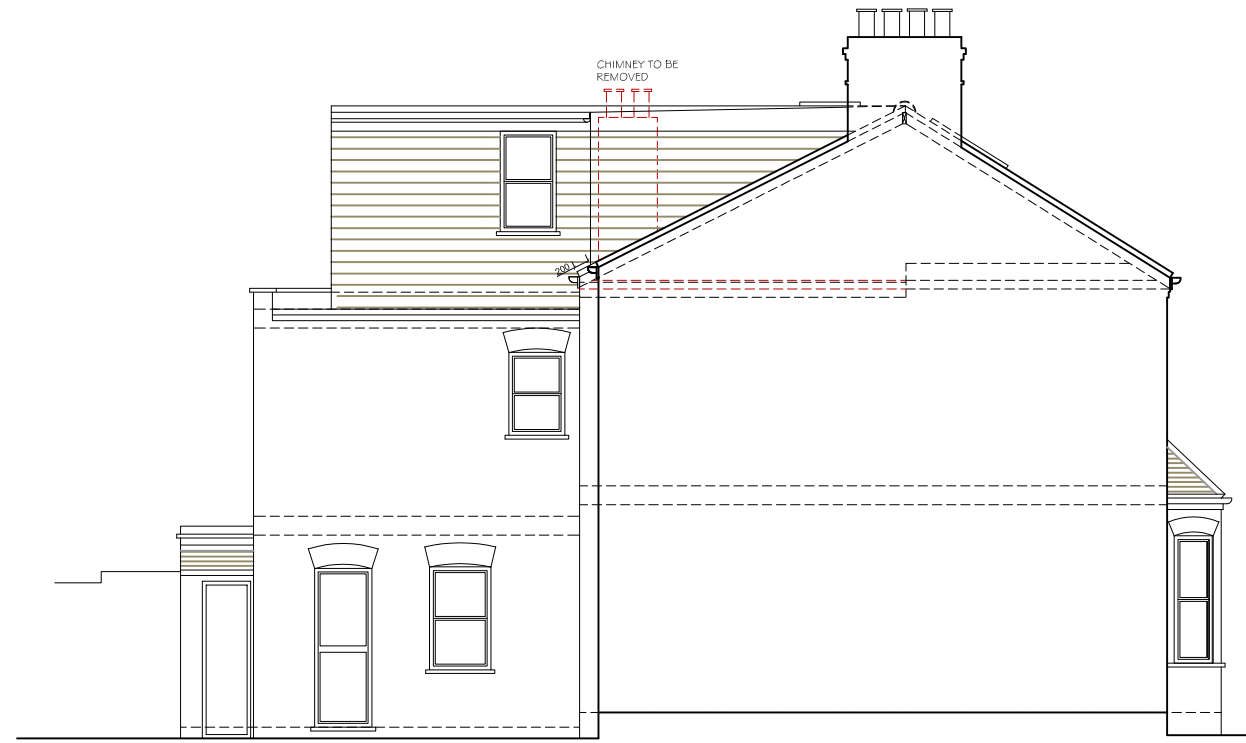

PROPOSED SIDE ELEVATION 02



EXISTING SIDE ELEVATION 01



EXISTING SIDE ELEVATION 02



Project
LOFT CONVERSION AT
6 CAMBRIDGE ROAD
XXXX
W7 3PA

Client
MR AND MRS BAINES
6 CAMBRIDGE ROAD
XXXX
W7 3PA

Drawing Title
EXISTING & PROPOSED ELEVATIONS

Scale 1:100 @ A3	Drawn -	Checked -	Authorised -
	AUGUST 2021	-	-


Drawing Number ST_AUG21_6 CAM_003	Rev A
--------------------------------------	----------

PROPOSED 1:100




Copyright © Studio 136 Architects Ltd
This drawing which is the property of Studio 136 Architects Ltd is the subject of Intellectual Property Rights including copyright and design right and shall not be reproduced, copied, loaned or submitted to any other party without the written consent of Studio 136 Architects Ltd.


This drawing is not to be scaled, other than for the purposes of the Planning Authority.
Only figured dimensions to be taken were indicated.
Any discrepancies to be reported to the Studio 136 Architects prior to setting out or ordering of any materials

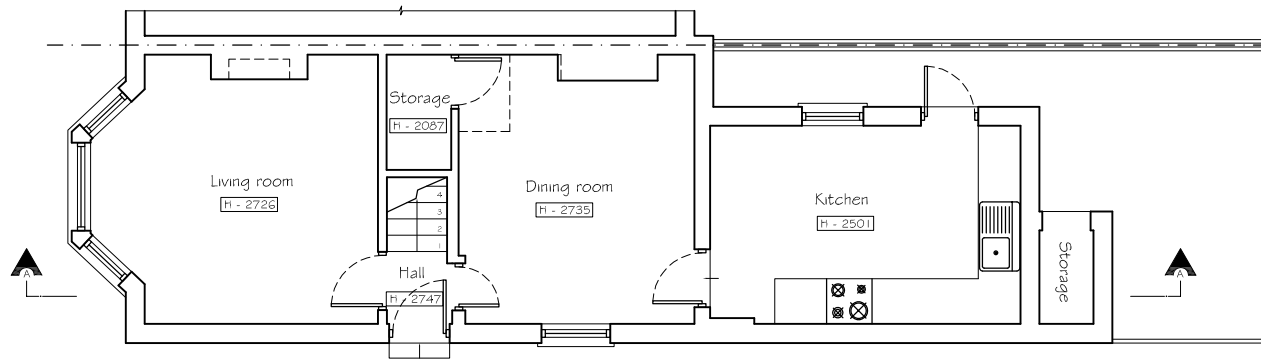


PROPOSED GROUND FLOOR PLAN

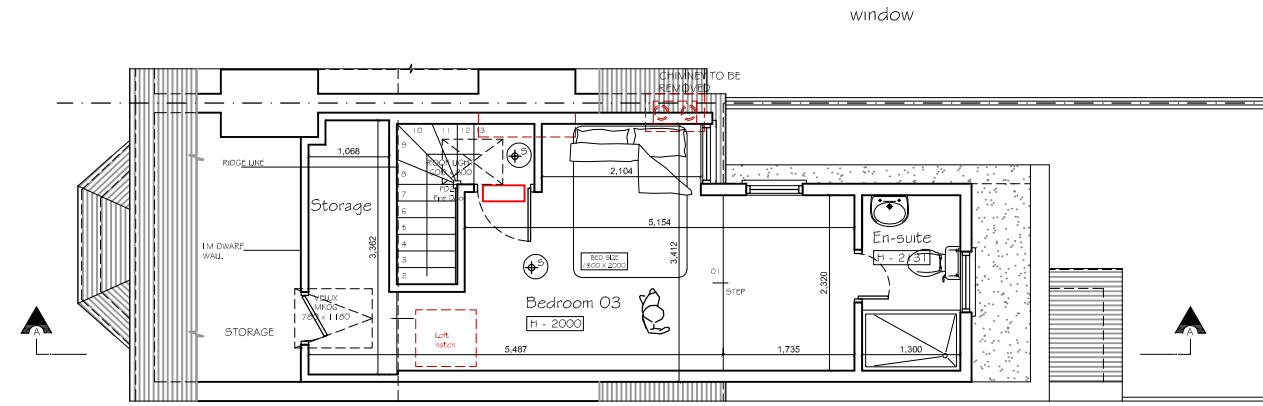

PROPOSED LOFT PLAN

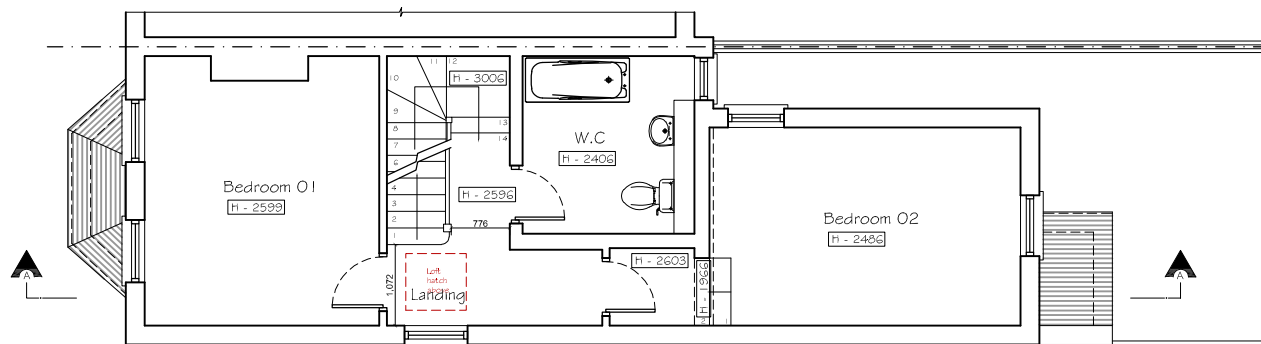

PROPOSED FIRST FLOOR PLAN

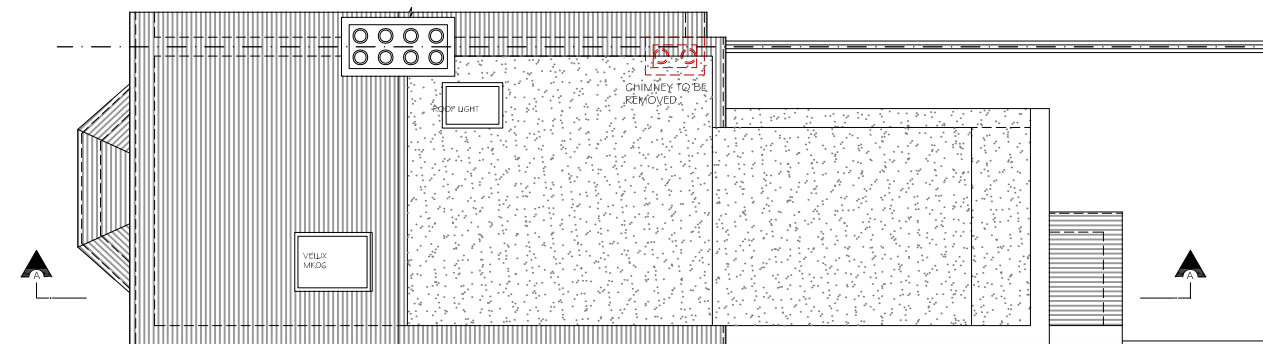

PROPOSED ROOF PLAN



Project
LOFT CONVERSION AT
6 CAMBRIDGE ROAD
XXXX
W7 3PA

Client
MR AND MRS BAINES
6 CAMBRIDGE ROAD
XXXX
W7 3PA

Drawing Title
PROPOSED PLANS

Scale 1:100 @ A3	Drawn -	Checked -	Authorised -
	AUGUST 2021	-	-

Drawing Number ST_AUG21_6 CAM_004	Rev A
--------------------------------------	----------

PROPOSED 1:50




Copyright © Studio 136 Architects Ltd
This drawing which is the property of Studio 136 Architects Ltd is the subject of Intellectual Property Rights including copyright and design right and shall not be reproduced, copied, loaned or submitted to any other party without the written consent of Studio 136 Architects Ltd.

This drawing is not to be scaled, other than for the purposes of the Planning Authority.
Only figured dimensions to be taken were indicated.
Any discrepancies to be reported to the Studio 136 Architects prior to setting out or ordering of any materials



PROPOSED FRONT ELEVATION

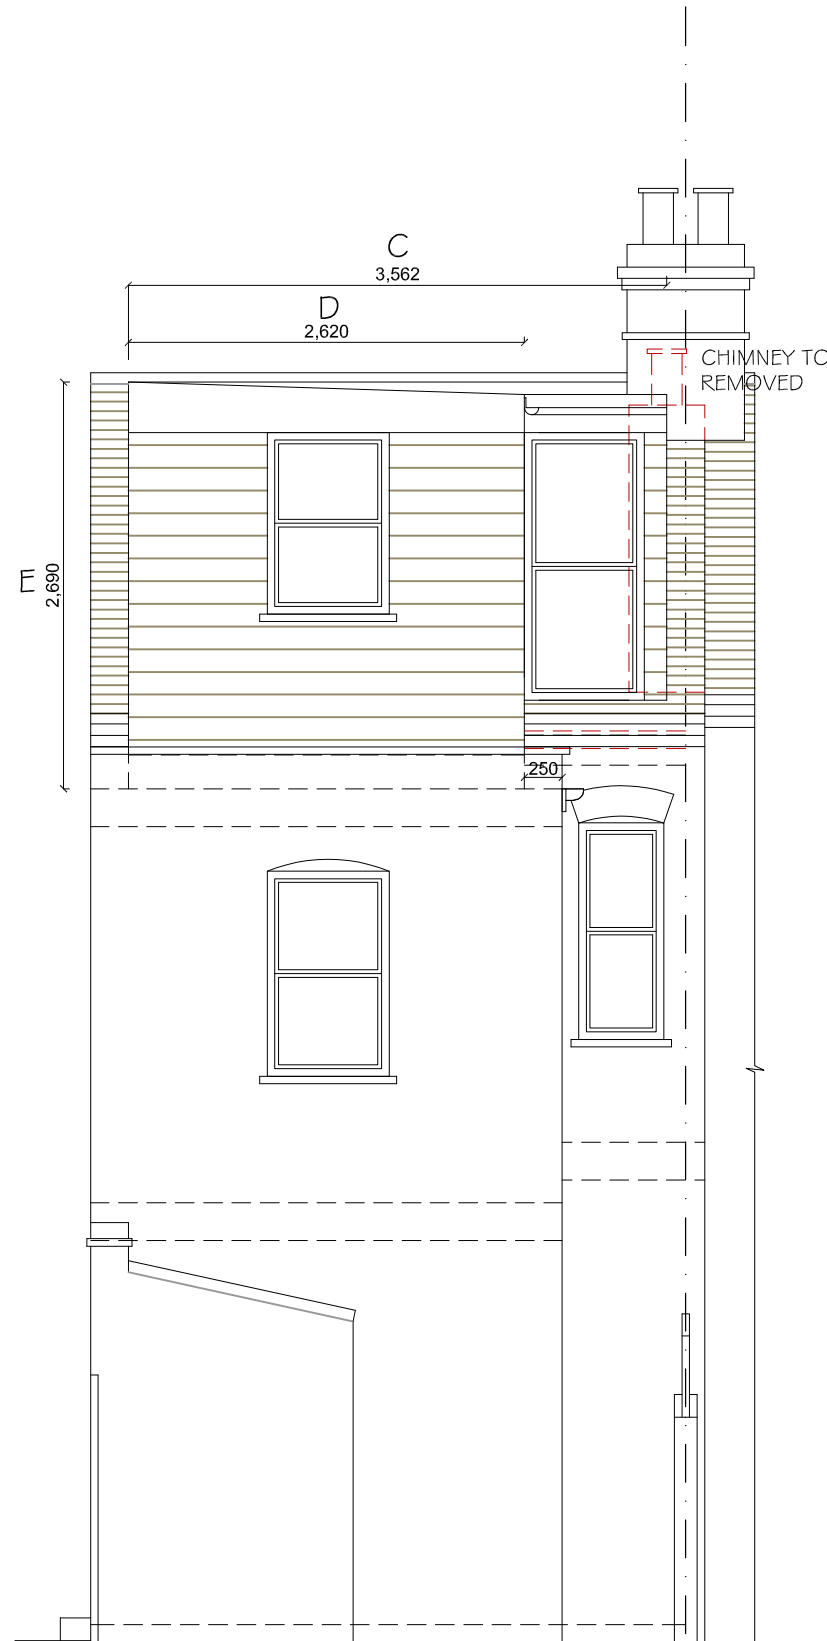

PROPOSED REAR ELEVATION



Project
LOFT CONVERSION AT
6 CAMBRIDGE ROAD
XXXX
W7 3PA

Client
MR AND MRS BAINES
6 CAMBRIDGE ROAD
XXXX
W7 3PA

Drawing Title
PROPOSED ELEVATIONS

Scale 1:100 @ A3	Drawn -	Checked -	Authorised -
	AUGUST 2021	-	-

Drawing Number ST_AUG21_6 CAM_005	Rev A
--------------------------------------	----------


PROPOSED 1:50

Copyright © Studio 136 Architects Ltd
 This drawing which is the property of Studio 136 Architects Ltd is the subject of Intellectual Property Rights including copyright and design right and shall not be reproduced, copied, loaned or submitted to any other party without the written consent of Studio 136 Architects Ltd.

This drawing is not to be scaled, other than for the purposes of the Planning Authority.
 Only figured dimensions to be taken were indicated.
 Any discrepancies to be reported to the Studio 136 Architects prior to setting out or ordering of any materials



window

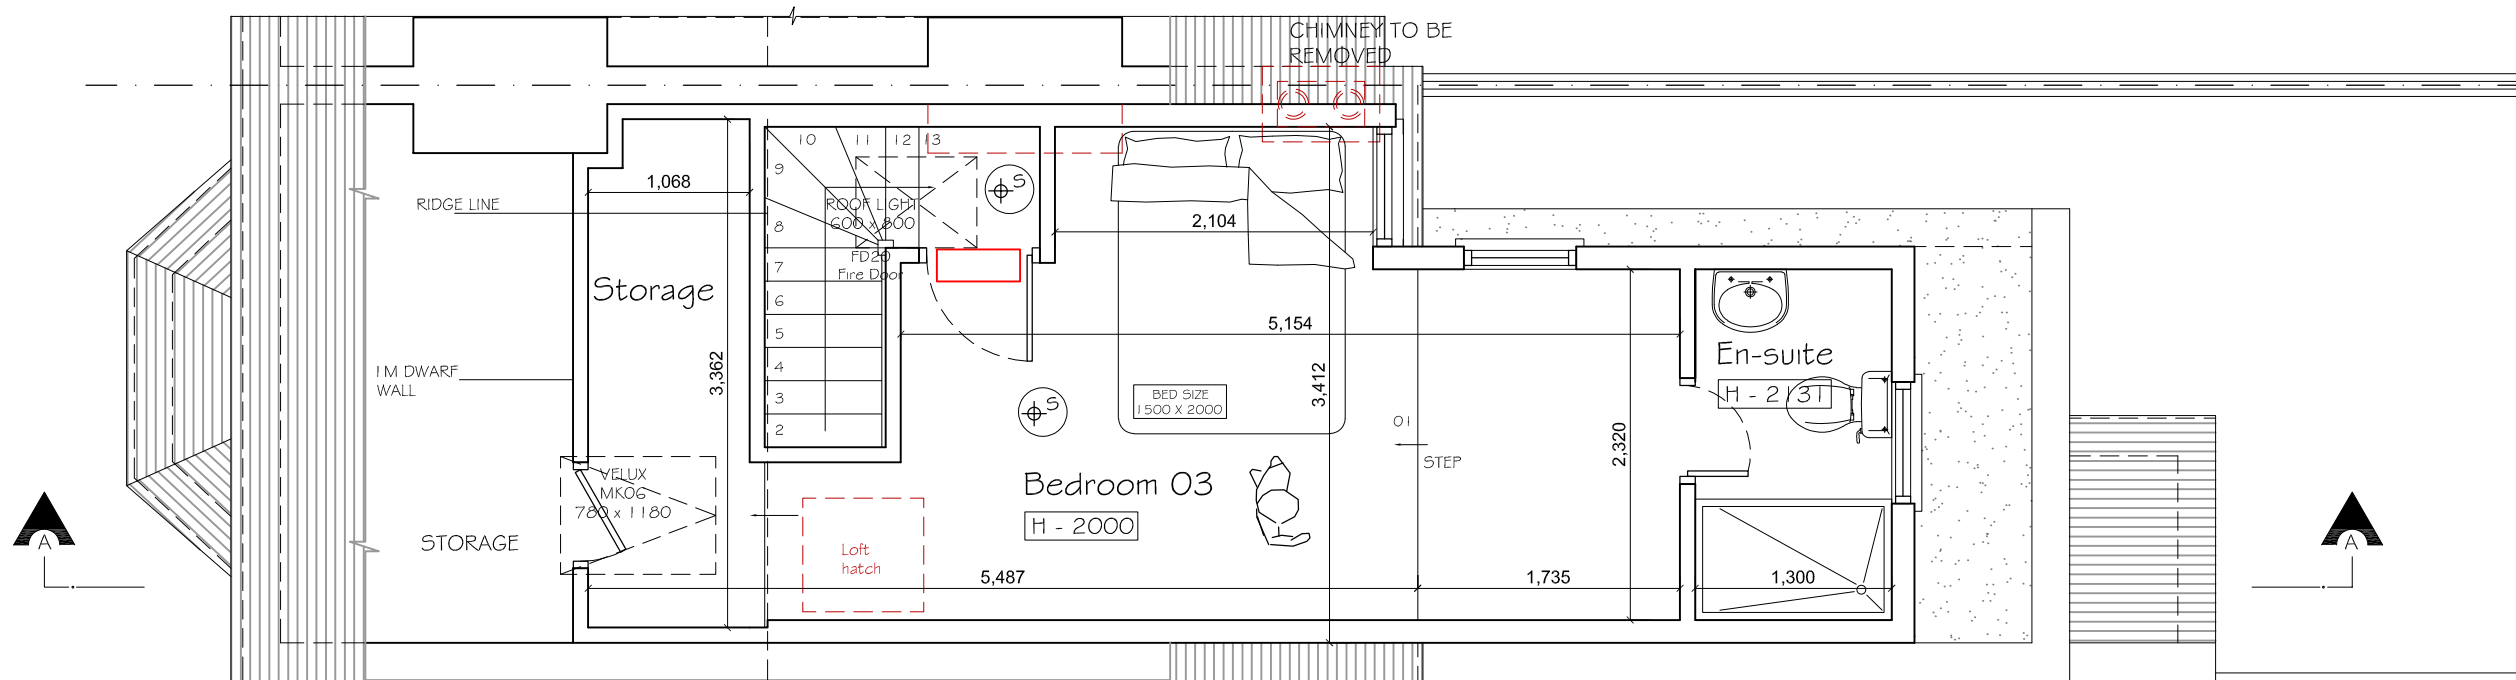

PROPOSED LOFT PLAN



Project
 LOFT CONVERSION AT
 6 CAMBRIDGE ROAD
 XXXX
 W7 3PA

Client
 MR AND MRS BAINES
 6 CAMBRIDGE ROAD
 XXXX
 W7 3PA

Drawing Title
 PROPOSED LOFT PLAN

Scale	Drawn	Checked	Authorised
1:100 @ A3	-	-	-
	AUGUST 2021	-	-


Drawing Number	Rev
ST_AUG21_6 CAM_006	A

PROPOSED 1:50



Copyright © Studio 136 Architects Ltd
This drawing which is the property of Studio 136 Architects Ltd is the subject of Intellectual Property Rights including copyright and design right and shall not be reproduced, copied, loaned or submitted to any other party without the written consent of Studio 136 Architects Ltd.

This drawing is not to be scaled, other than for the purposes of the Planning Authority.
Only figured dimensions to be taken were indicated.
Any discrepancies to be reported to the Studio 136 Architects prior to selling out or ordering of any materials

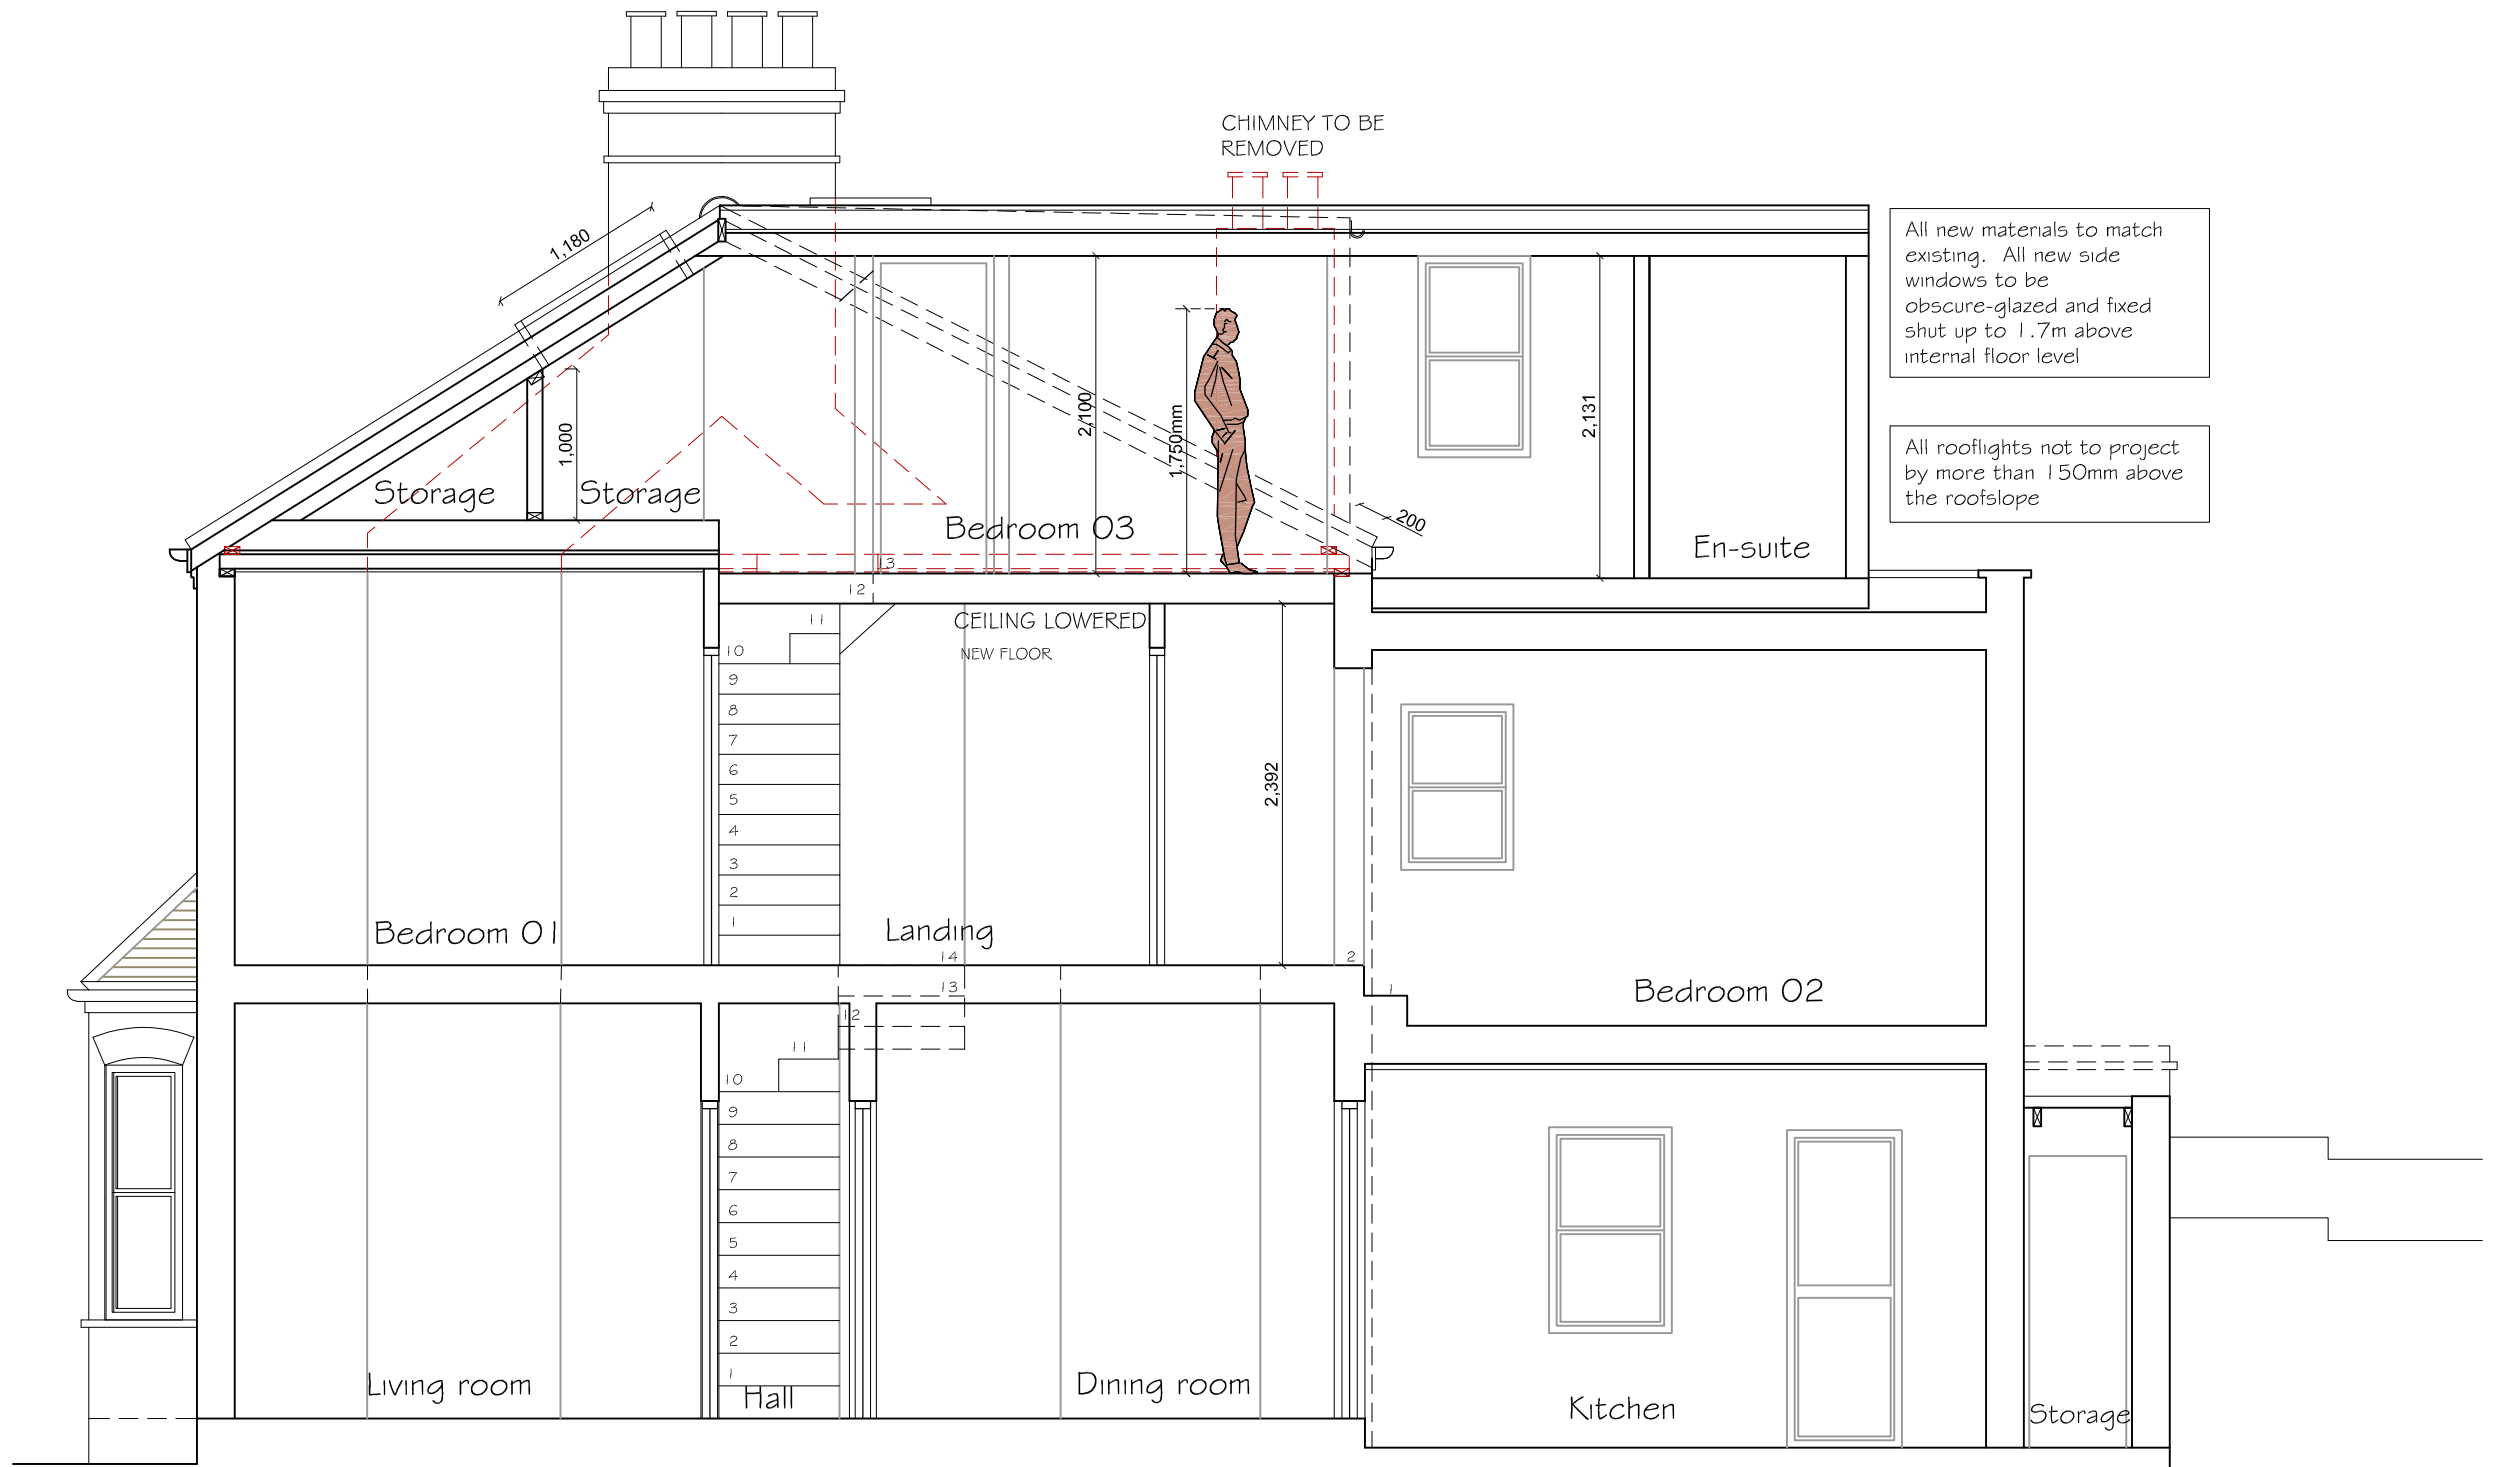

PROPOSED SECTION A-A



Project
LOFT CONVERSION AT
6 CAMBRIDGE ROAD
XXXX
W7 3PA

Client
MR AND MRS BAINES
6 CAMBRIDGE ROAD
XXXX
W7 3PA

Drawing Title
PROPOSED SECTION

Scale	Drawn	Checked	Authorised
1:100 @ A3	-	-	-
	AUGUST 2021	-	-

Drawing Number	Rev
ST_AUG21_6 CAM_007	A