



Copyright © Studio 38 Architects Ltd  
 The drawing shall be the property of Studio 38 Architects Ltd. It is the holder of Intellectual Property rights and shall not be copied, reproduced, stored in a retrieval system, or transmitted in any form or by any means, electronic, mechanical, photocopying, recording, or otherwise, without the written consent of Studio 38 Architects Ltd. Any reference to be made to Studio 38 Architects, Ltd shall be in writing and shall be signed by a representative.

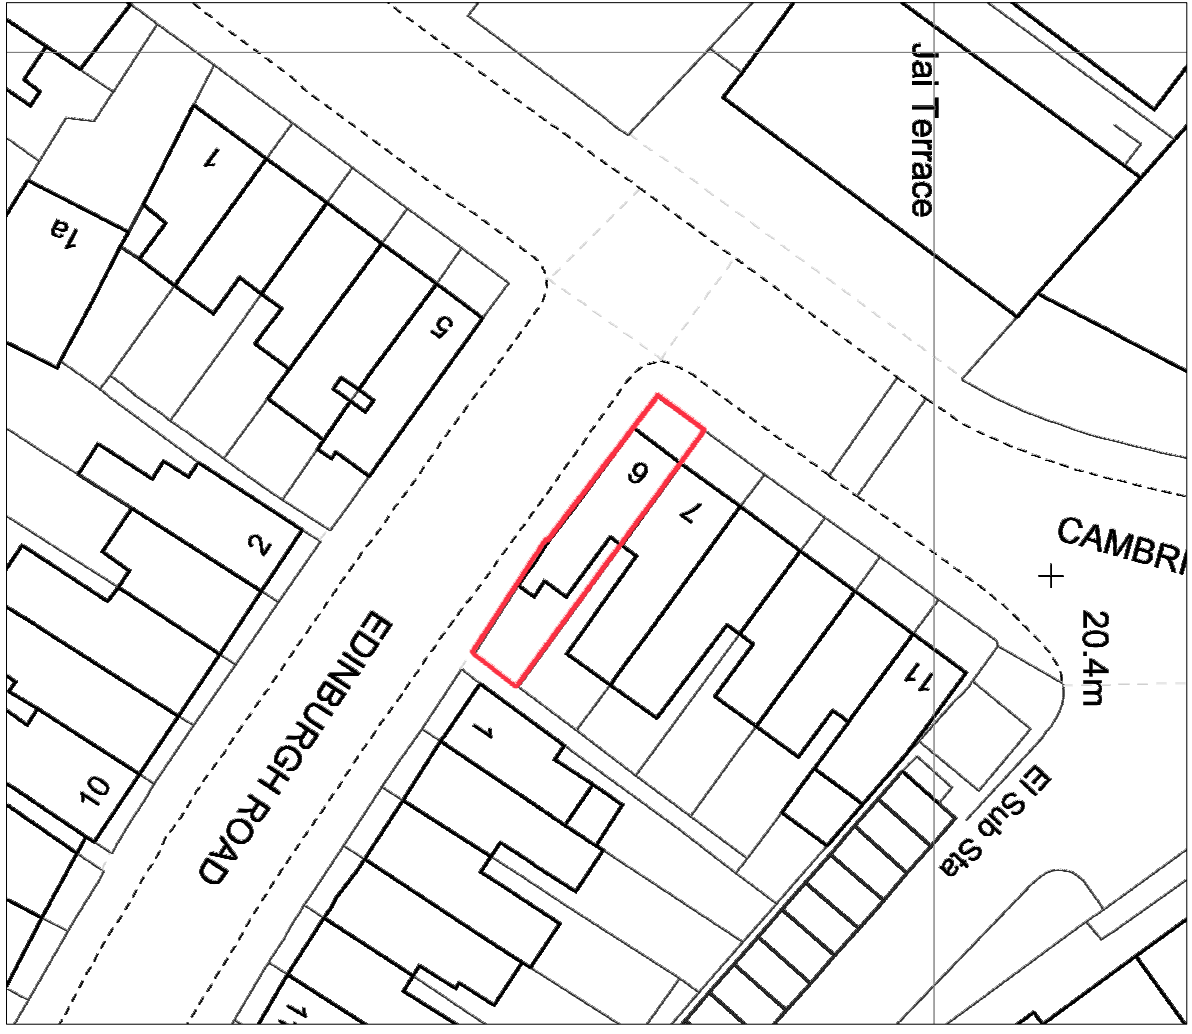

Site Plan 1:500



Location Plan 1:1250

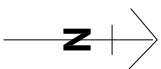

Note:  
 Green hatched area indicates the proposed development.



Project:  
 LOFT CONVERSION AT  
 10 CAMBRIDGE ROAD  
 W17 9PA  
 Client:  
 MR AND MRS JAMES  
 & CAMBRIDGE ROAD  
 W17 9PA  
 Site Name:  
 SITE NAME TO BE DETERMINED

Date	Drawn	Checked	Approved
11/05/2024	AA		

Scale: 1:1250/5000 @ A4  
 10/03/2023

Sheet No: ST\_AUG21\_16 CAM\_00

Rev: A