




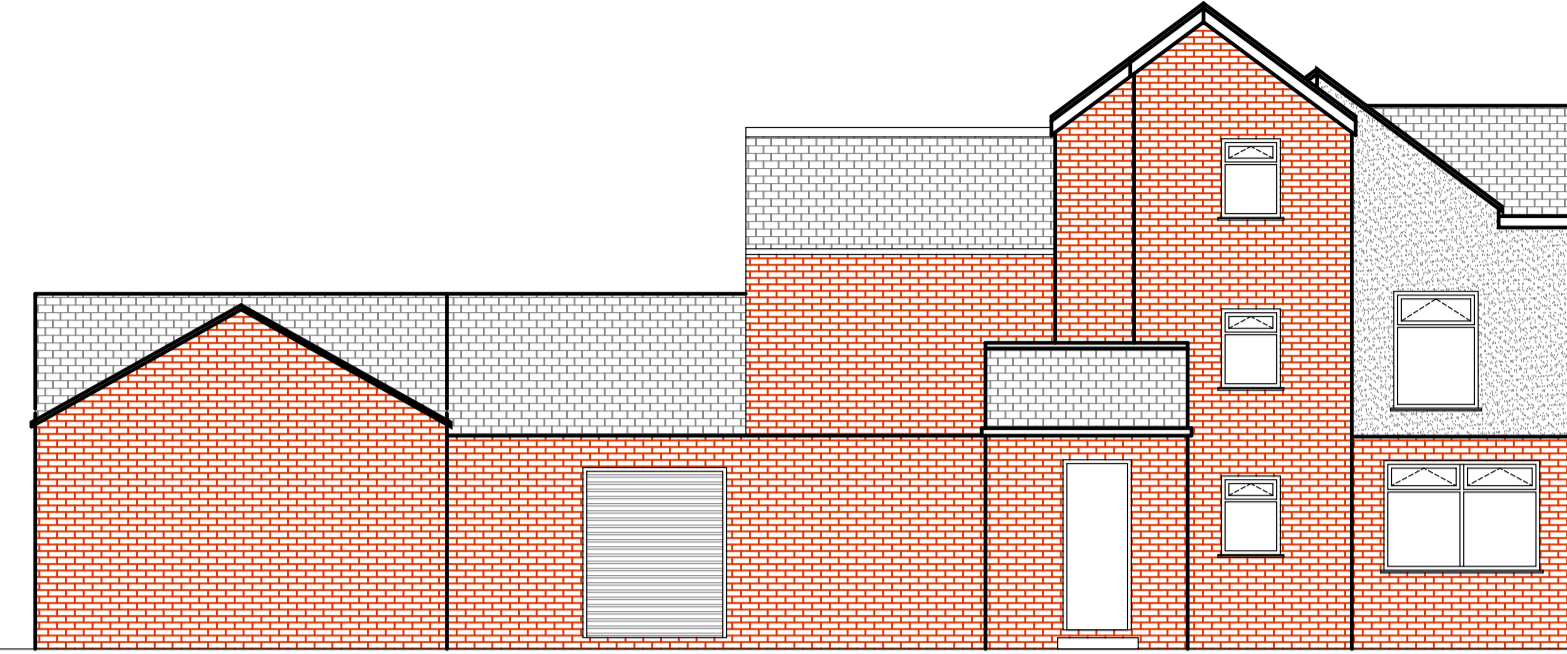


PROPOSED FRONT ELEVATION TO GREEN LANE

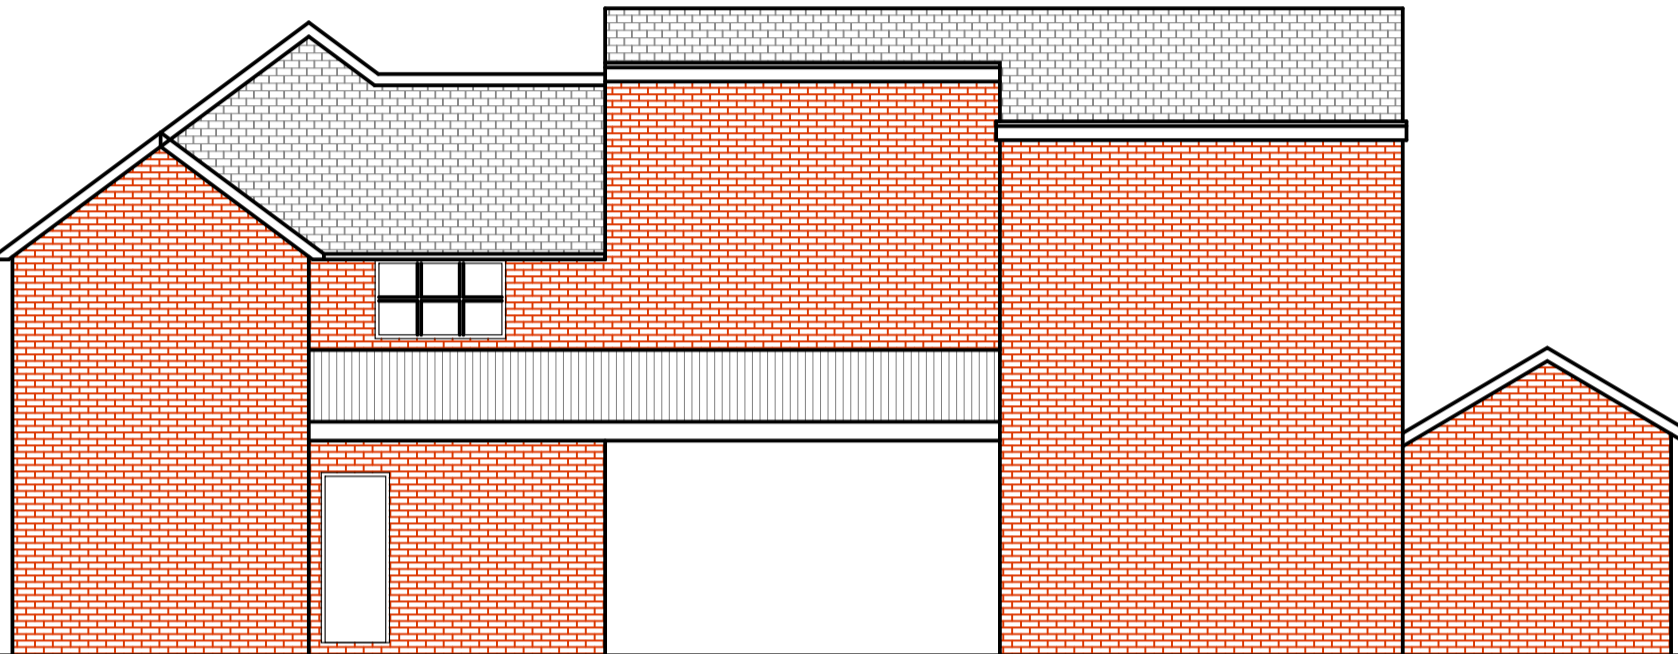

PROPOSED REAR ELEVATION TO ALLEY

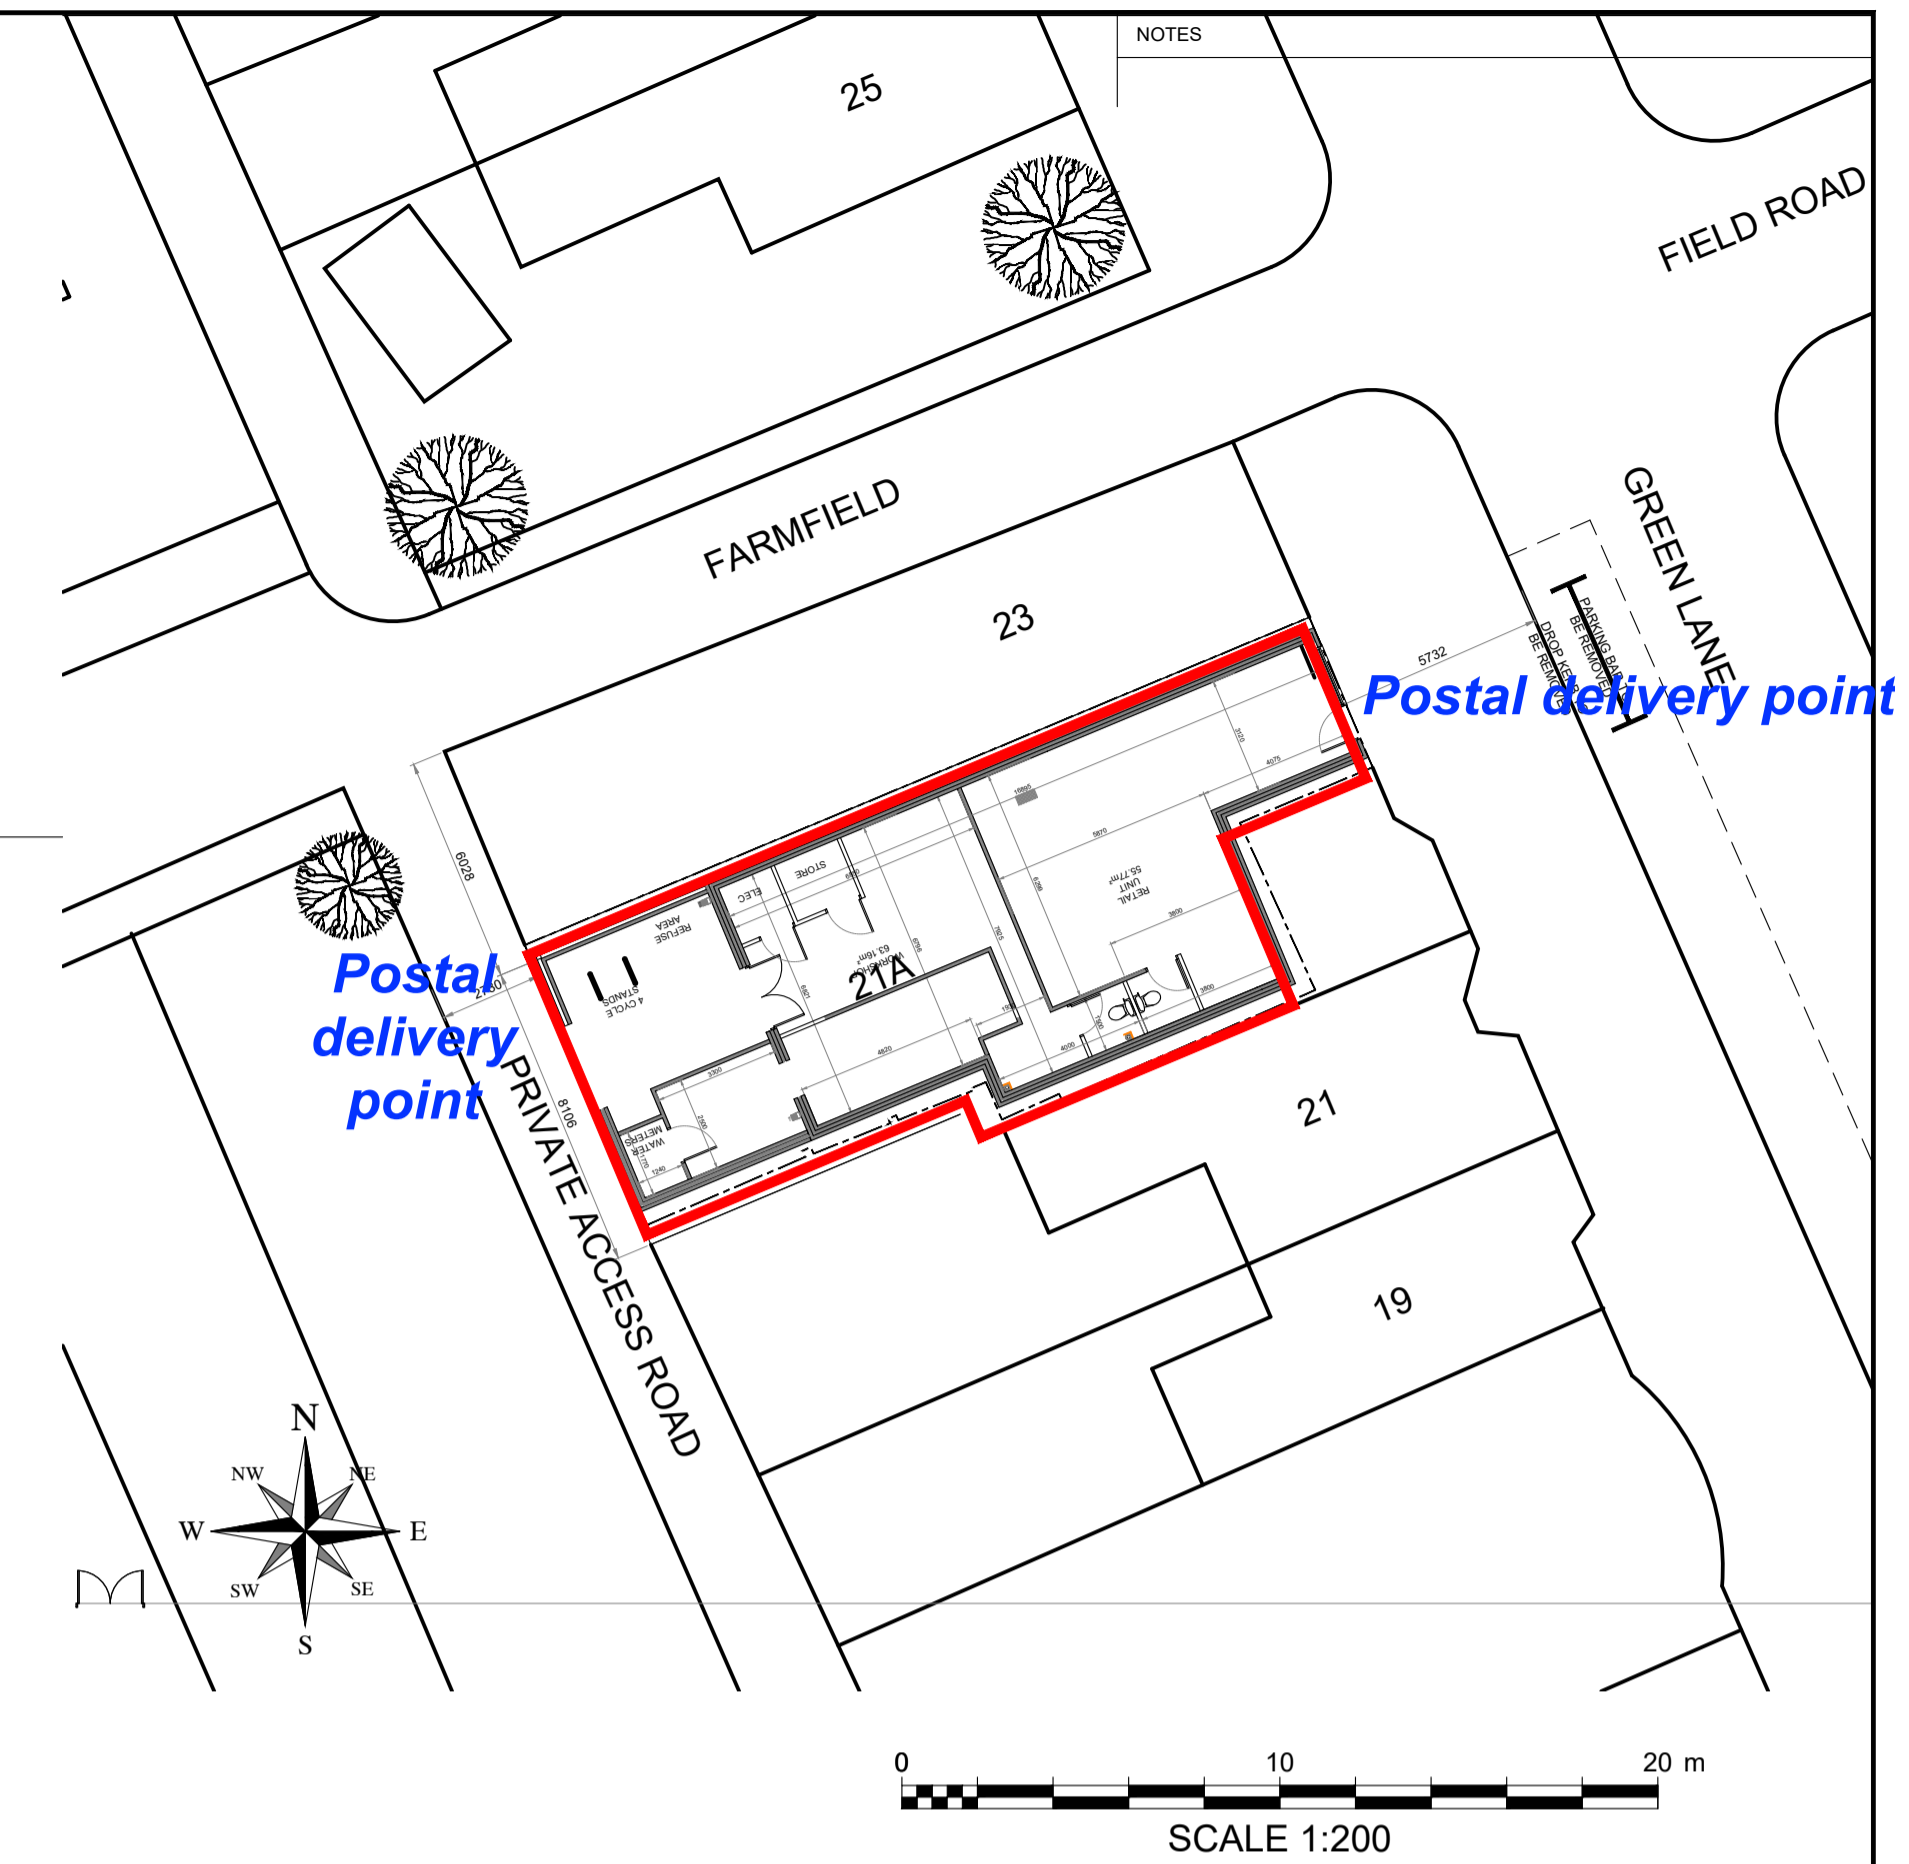


EXISTING INTERNAL COURTYARD ELEVATION

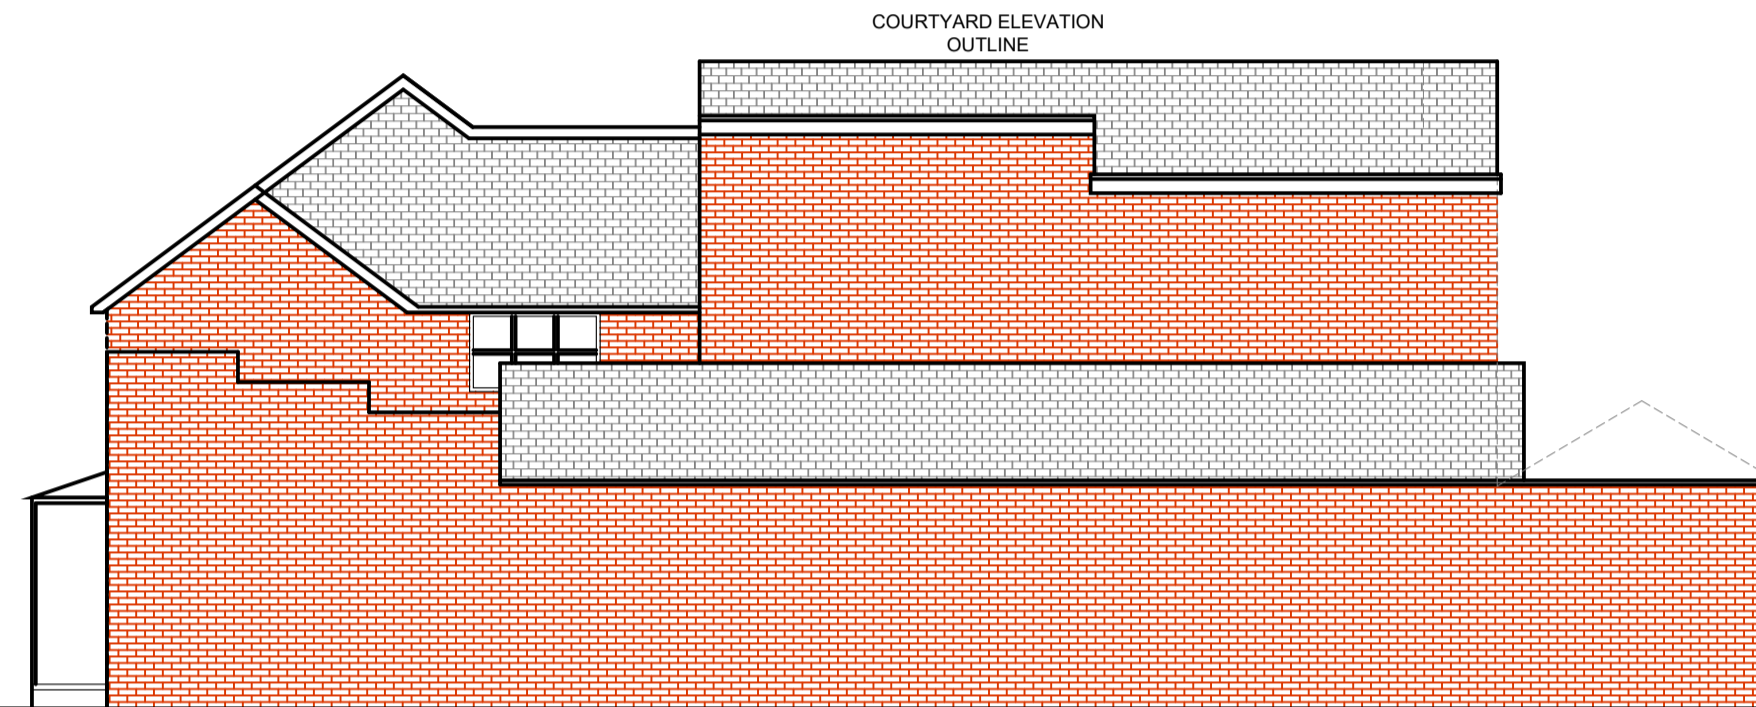


EXISTING SIDE ELEVATION TO FARMFIELD

Postal delivery point

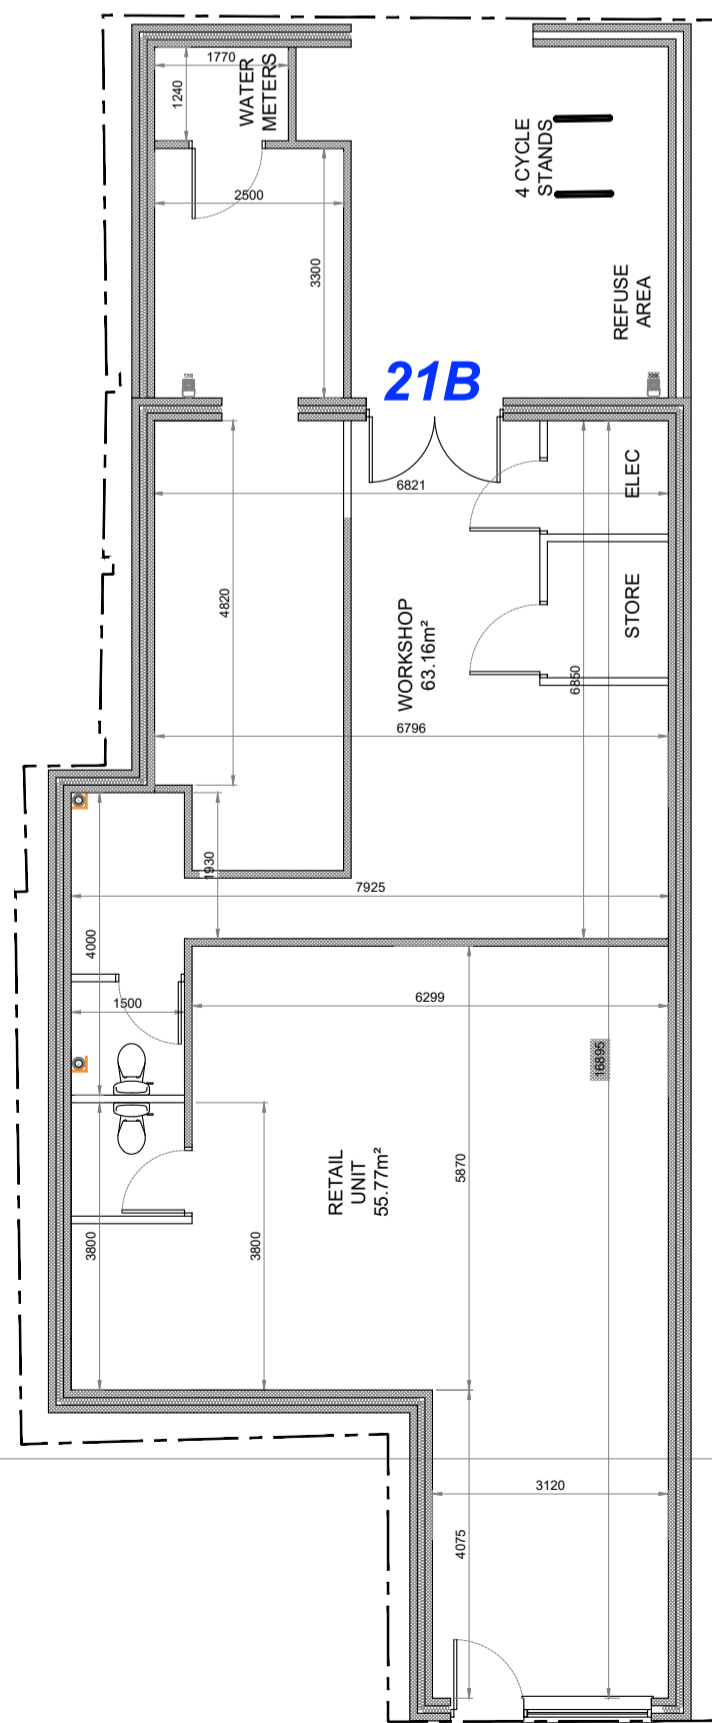


21A
GROUND FLOOR
Postal delivery point

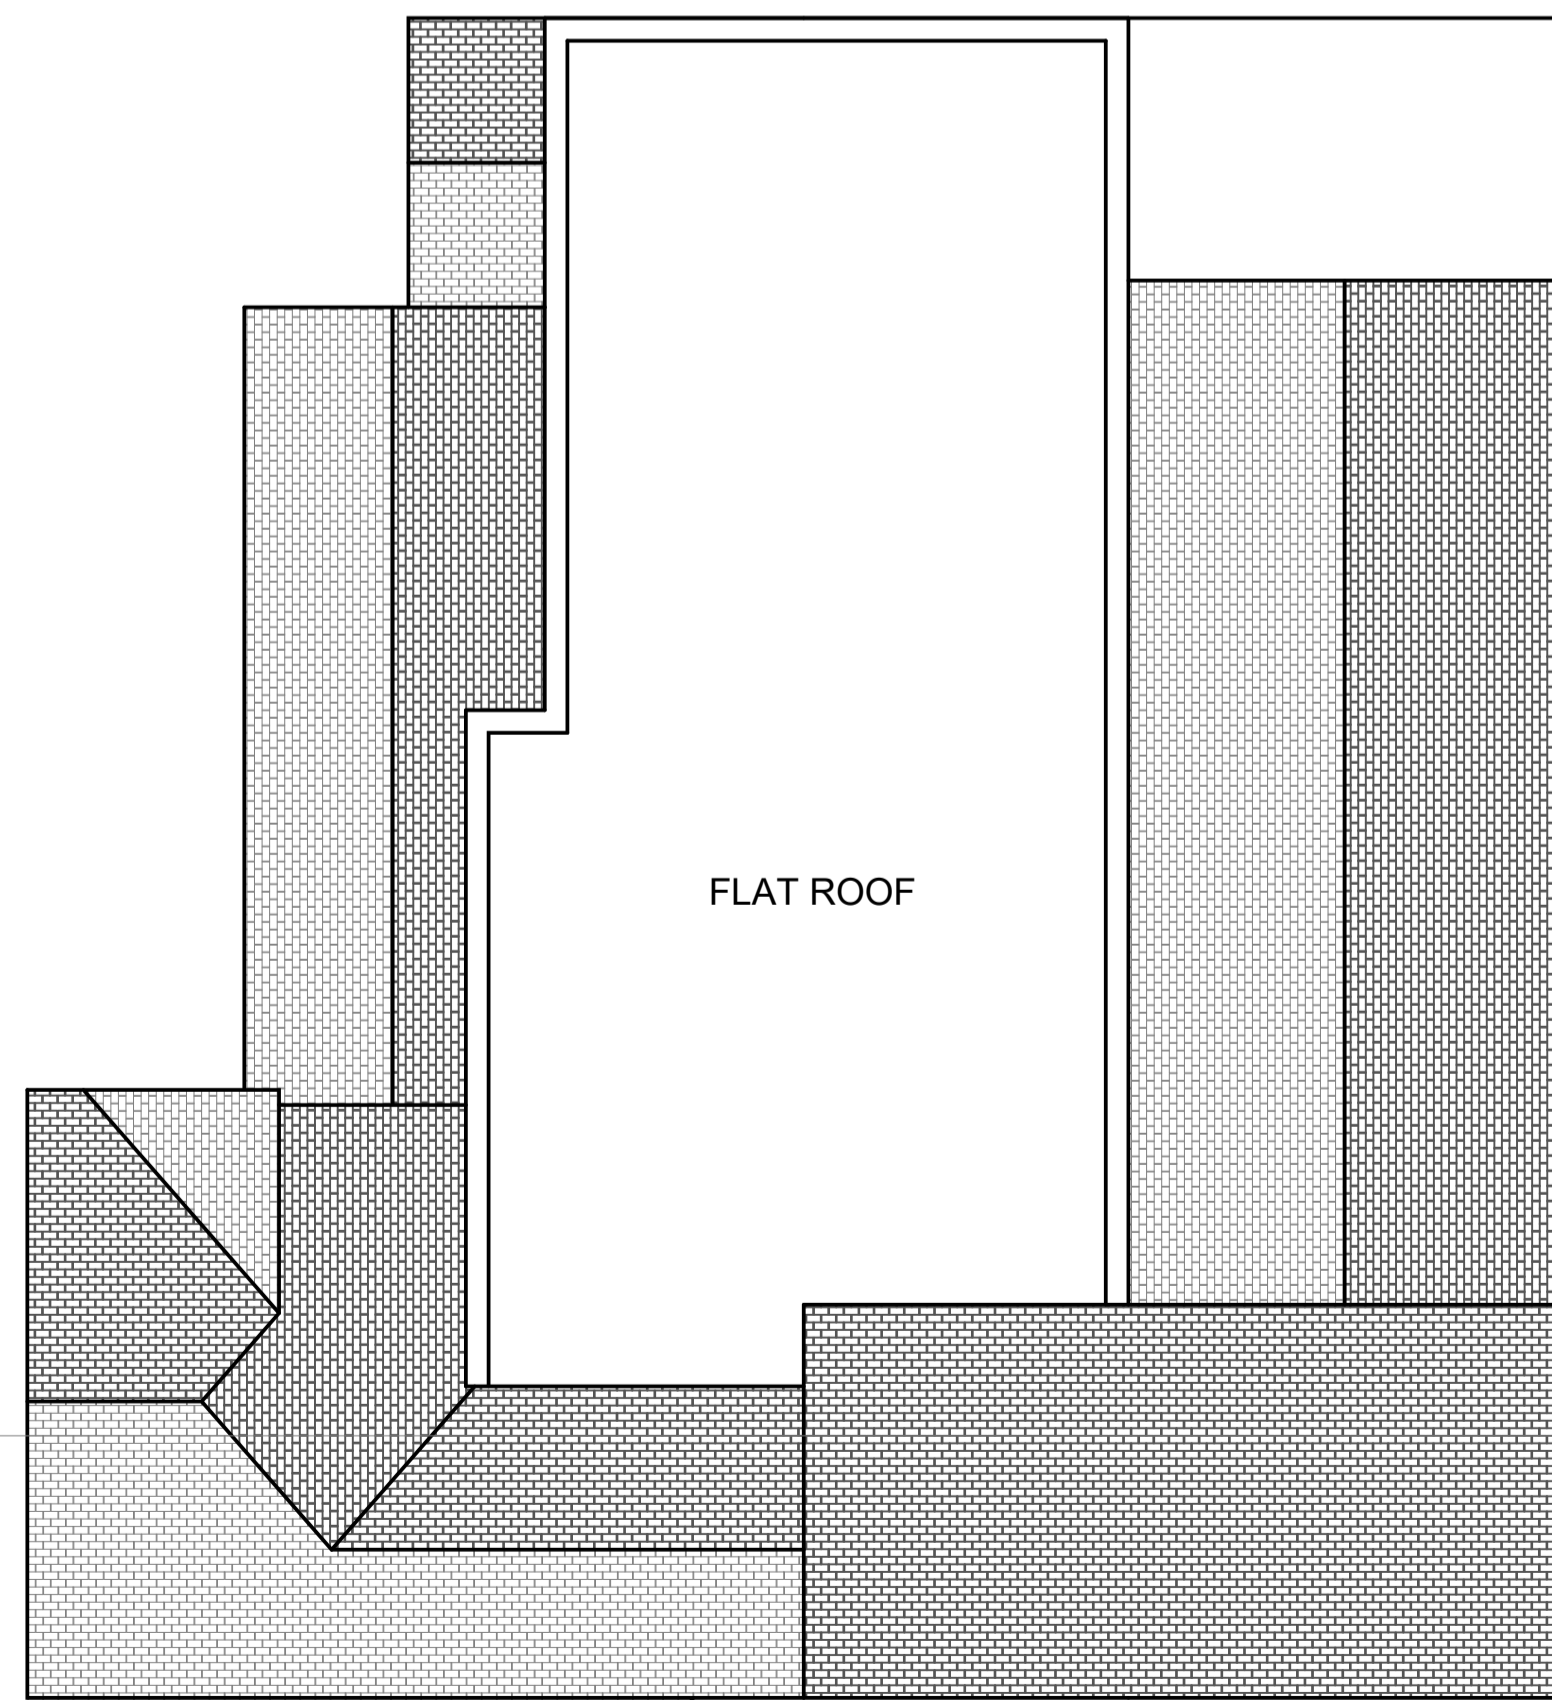

PROPOSED ROOF PLAN
SCALE 1:100



EXISTING FRONT ELEVATION TO GREEN LANE

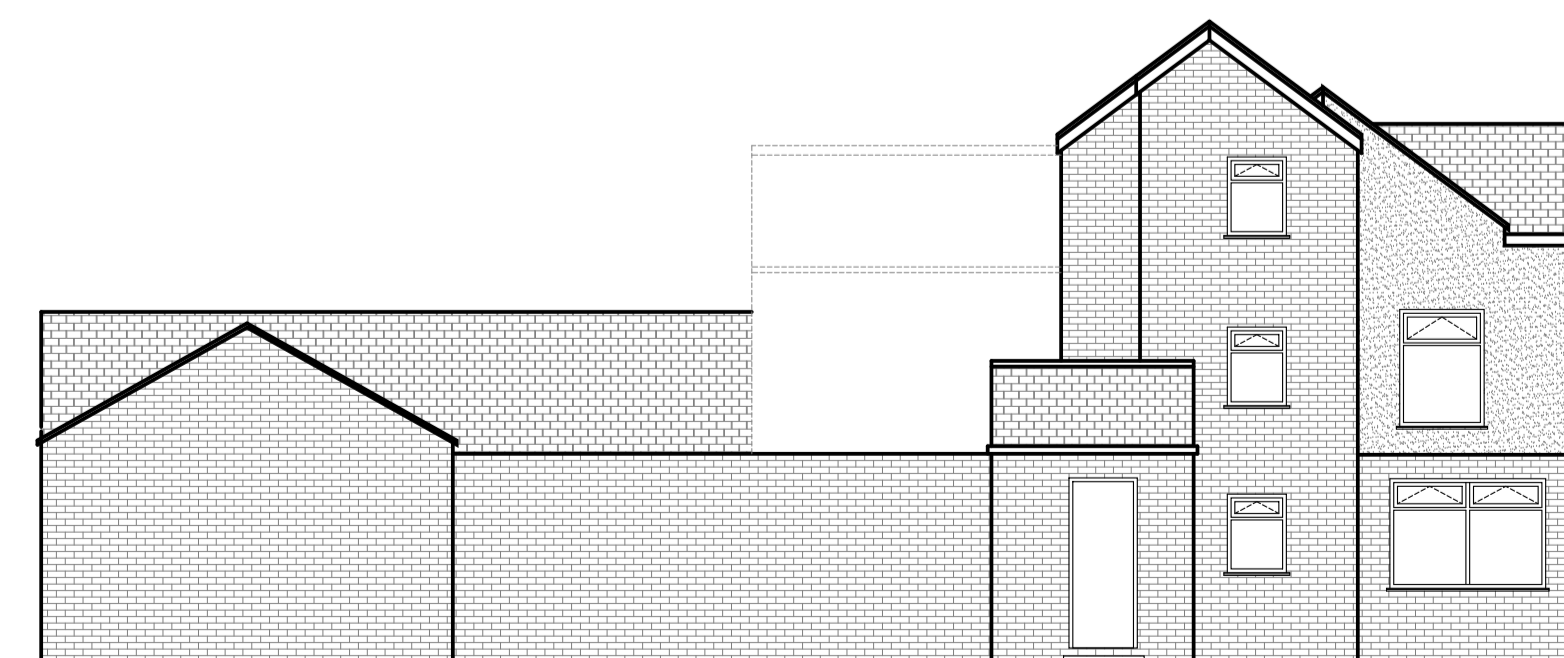

EXISTING REAR ELEVATION TO ALLEY

REV	AMENDMENTS	BY	DATE
E	FOOTPRINT AMENDED TO SUIT	IGS	29.08.21
D	FRONT ELEVATION AMENDED REAR ROLLER SHUTTER ADDED	IGS	08.05.19
C	CAR PARK SPACES REMOVED 4 NO. CYCLE SPACES ADDED	IGS	01.01.19
B	SITE PLAN AMENDED	IGS	08.02.19
A	FIRST ISSUE	IGS	08.02.19

PLANNING ISSUE
 SUBJECT TO LOCAL AUTHORITY APPROVAL

PROJECT PROPOSED MIXED USE DEVELOPMENT 21A GREEN LANE SALE			
CLIENT MRS TAALIAH M NAZAR			
DRAWING TITLE PROPOSED RETAIL UNIT & WORKSHOP PLANS AND ELEVATIONS			
DRAWN	I STEVENSON	DATE	08.02.19
CHECKED		SCALE	1:100 (A1) 1:250 (A1)
APPROVED			
JOB No.	DRG No.	REVISION	
	005	E	