
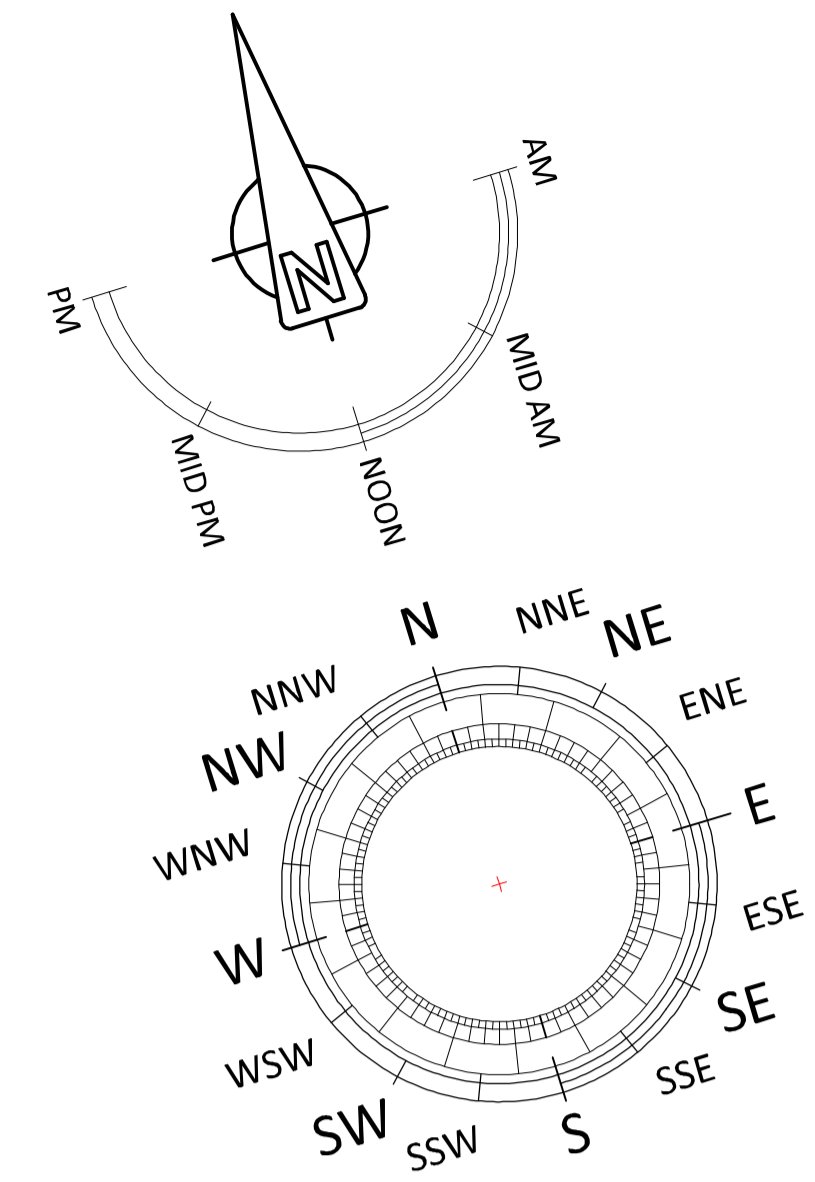


Proposed Roof Plan

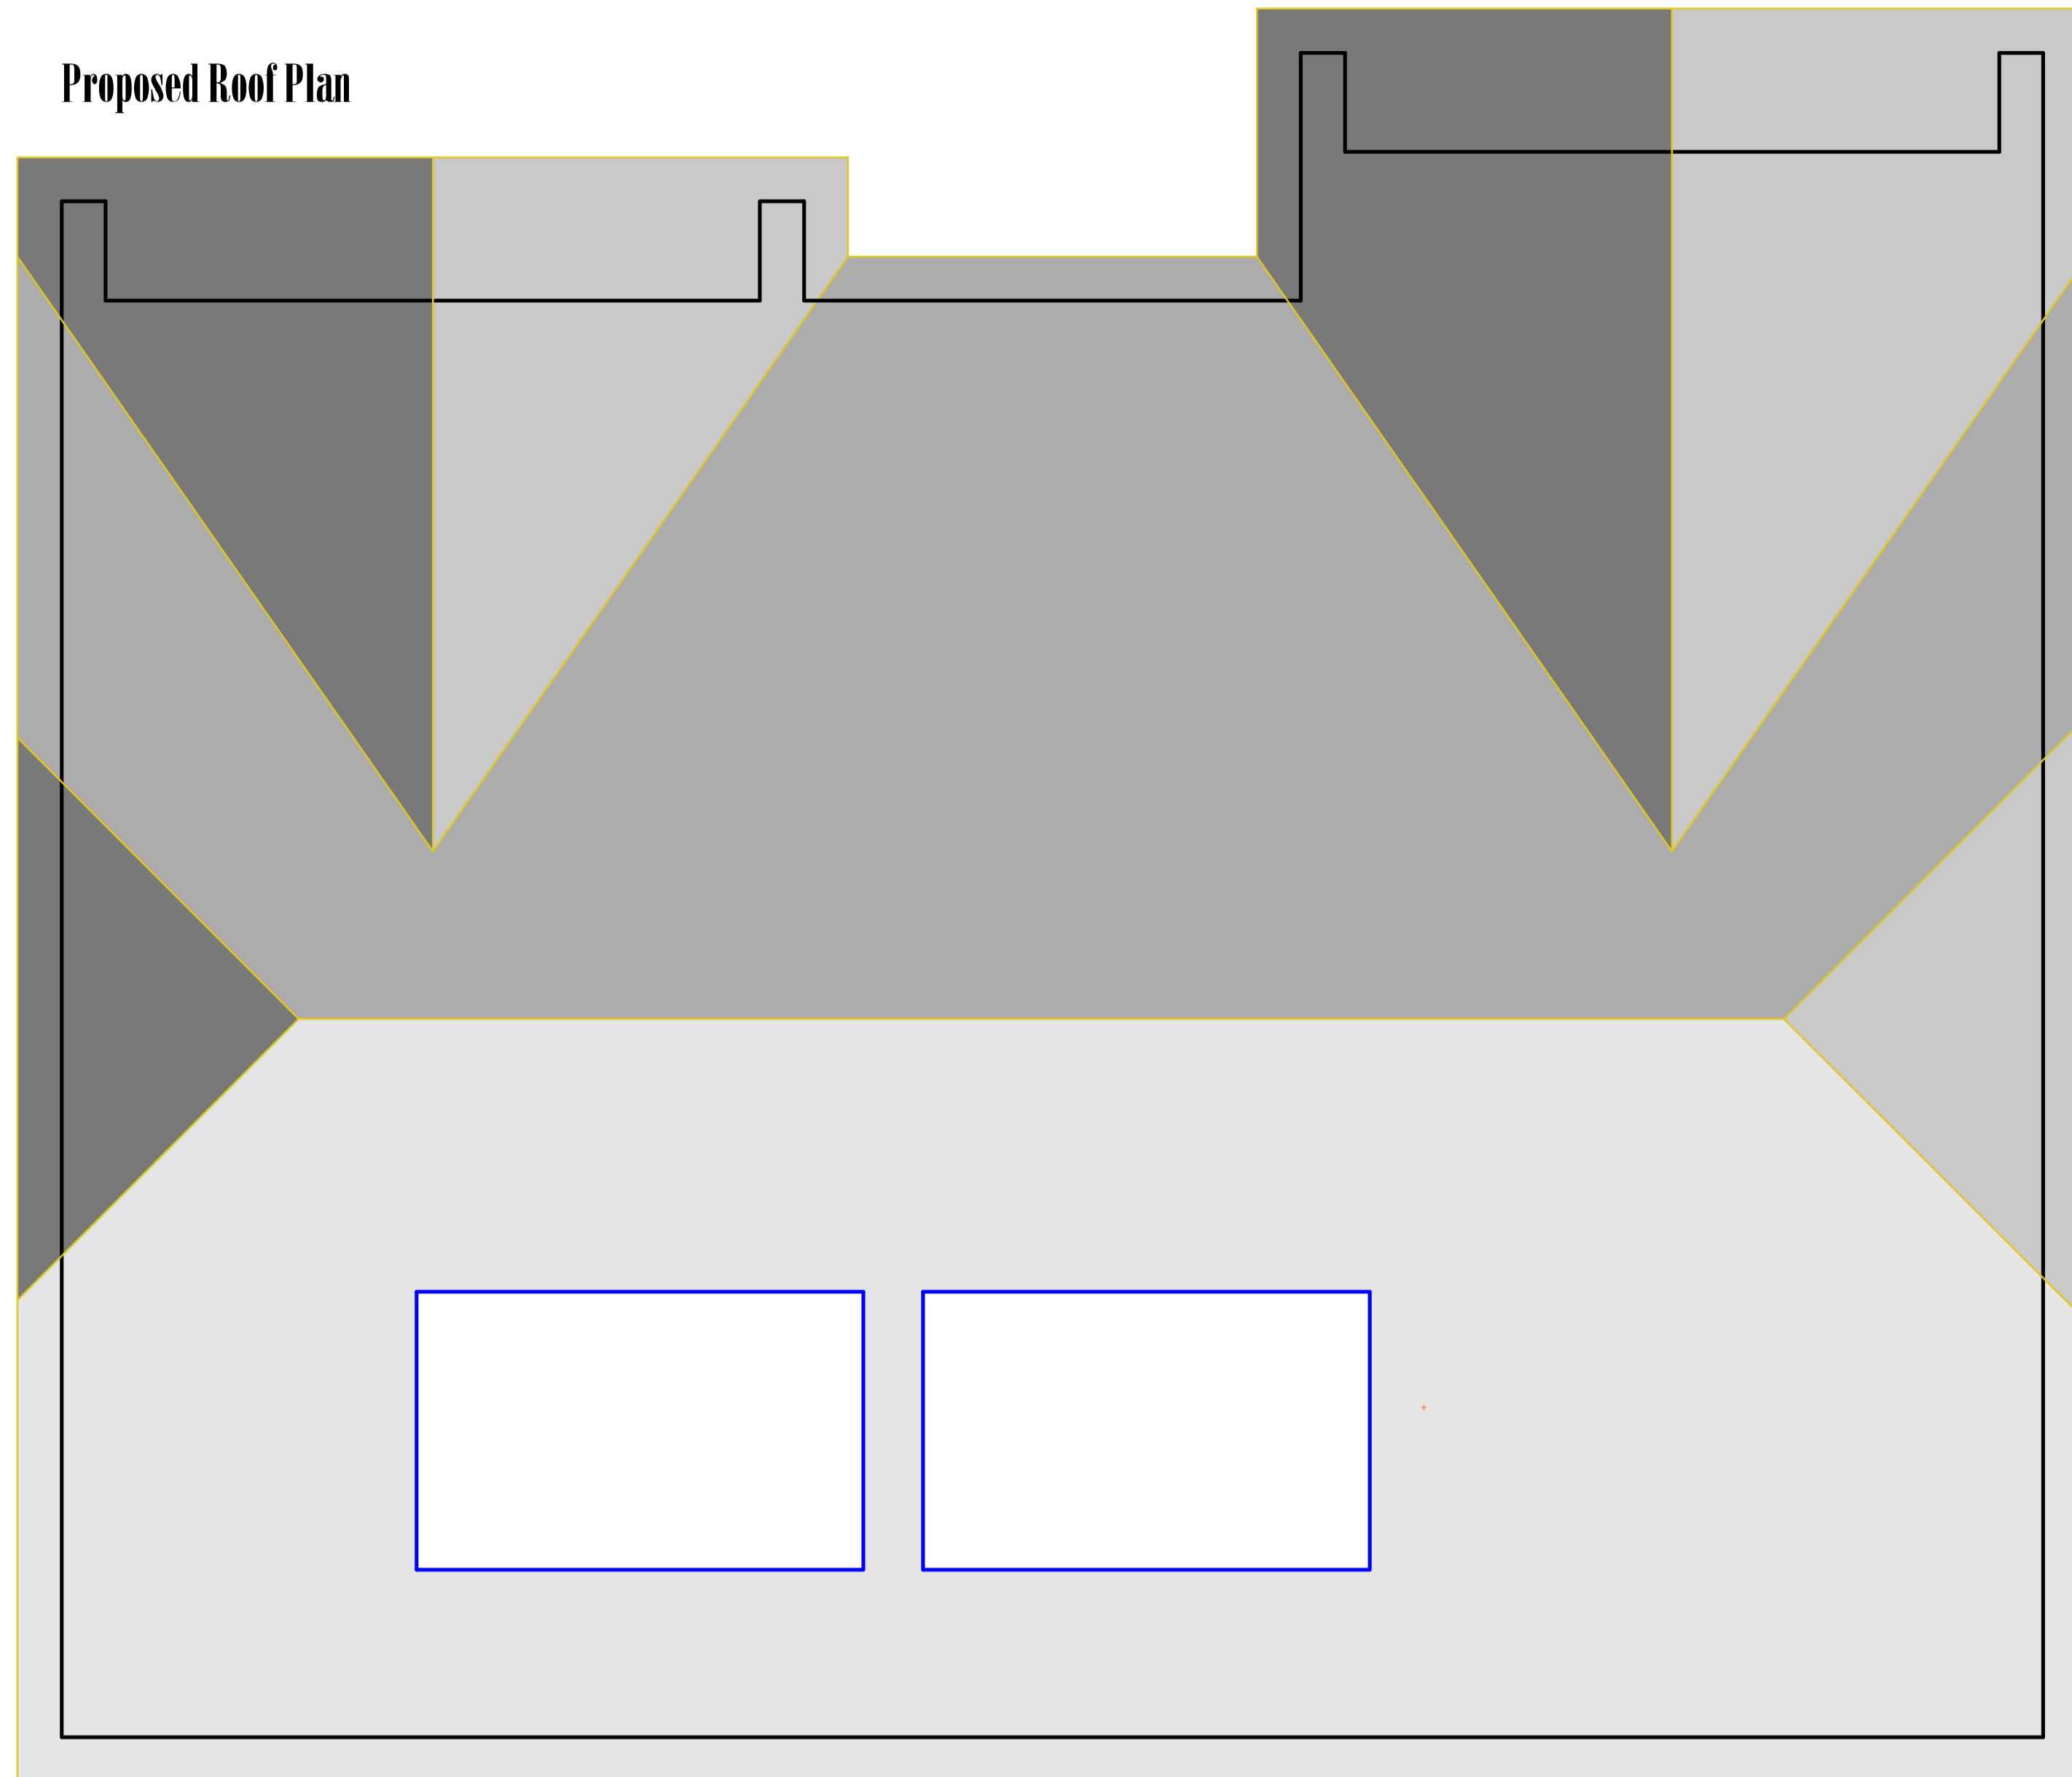

THESE PLANS MUST NOT BE ACTED UPON UNTIL THEY HAVE BEEN APPROVED IN ACCORDANCE WITH BUILDING REGULATIONS 2010 & ANY SUBSEQUENT AMENDMENTS. SHOULD THE OWNER OR CONTRACTOR COMMENCE WORK WITHOUT THE ABOVE APPROVAL, THEN THEY DO SO AT THEIR OWN RISK. CONTRACTOR MUST CHECK ALL DIMENSIONS ON SITE PRIOR TO COMMENCEMENT ON SITE. ANY ANOMOLIES TO BE REPORTED. DO NOT SCALE FROM DRAWINGS, FIGURED DIMENSIONS ONLY TO BE USED.

Morning Room & Gym added to Ground Floor

27-08-21 En-Suites & Dresser added to First Floor CJ A

AMENDED PROPOSALS

Native CAD Format	- AllyCAD2013
Resolution	- 300dpi
Colour Format	- 256 colours
Plotting Software	- Adobe Acrobat
Printed & Verified	- Yes
Satisfied with Accuracy	- Yes

DATE: 27th of August 2021
 PROJECT : New Detached Dwelling
 FOR: Mr. & Mrs. Burns
 AT: 78 Dawstone Road, Gayton, Wirral CH60 8ND
 DRAWING: 004-Proposed Roof Plan
 PROJECT No: Burns07
 SCALE: 1:50 @ paper size - A1 / 1:100 @ paper size - A3
 EXISTINGS : JJ PLANNING: CJ BUILDING REG'S : CJ

Office -
 62a Pensby Road
 Heswall
 Wirral
 CH60 7RE
 T: 0151 342 2779
 E: chris@kenefickjones.com
 W: kenefickjones.com

