

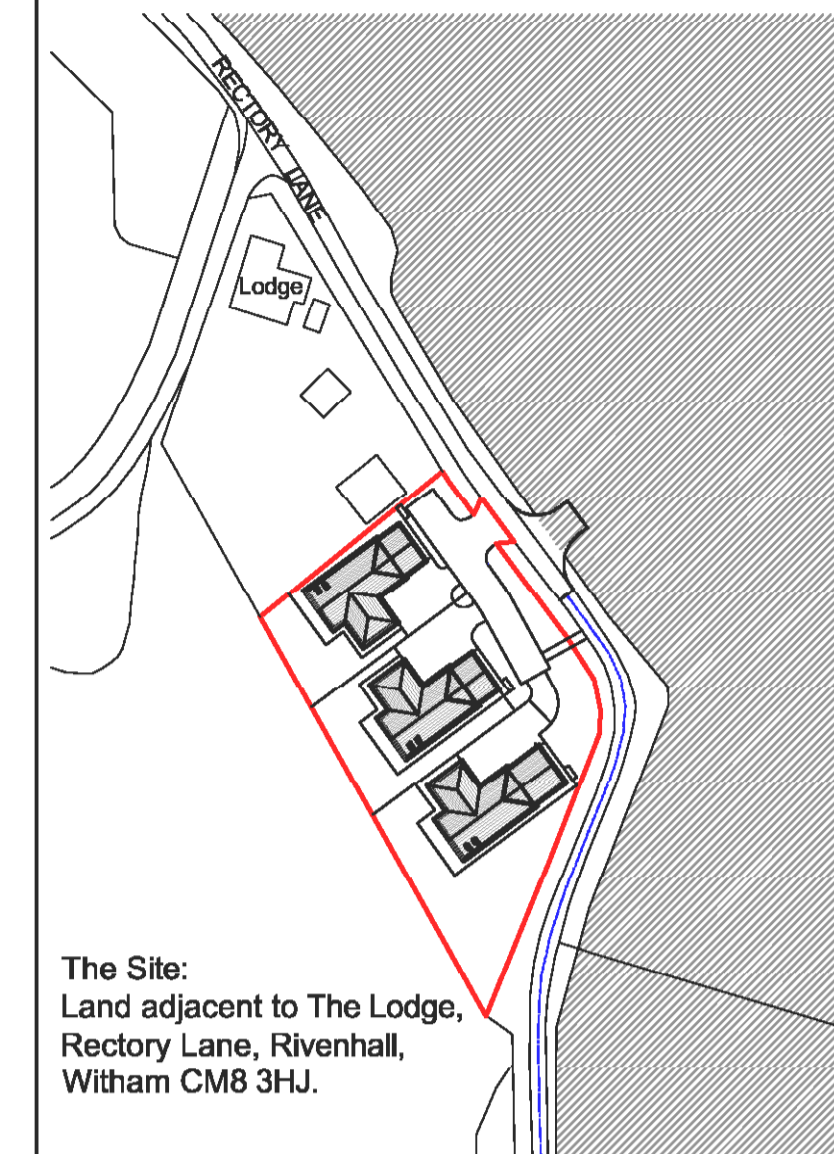


Notes
 Any errors or omissions to be reported to HGN Design immediately. This drawing and design is the copyright of HGN Design Limited and must not be used for any purpose without their consent. Obtaining Planning and Building Regulation approvals does not remove a building owner's responsibilities under the Party Wall Act 1996 or the Rights of Light Act 1959. You are advised to take advice from specialist consultants where your proposals might require Party Wall Act notices or require a Rights of Light Agreement.

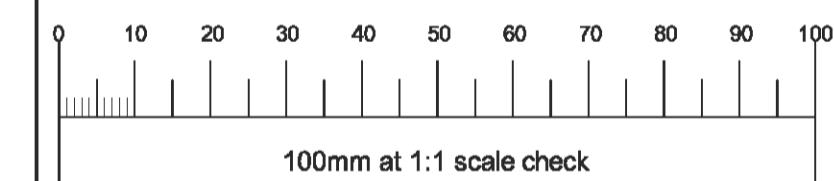

The Site:
 Land adjacent to The Lodge,
 Rectory Lane, Rivenhall,
 Witham CM8 3HJ.

Location Plan 1:1250

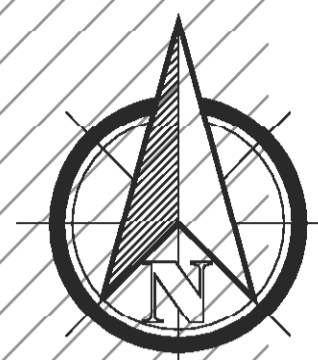

HGN design limited
 architectural design

Tel: 01206 625526
 Email: info@hgn-design.com
 Web: www.hgn-design.com

Client
H & W DEVELOPMENTS

Project
PROPOSED RESIDENTIAL DEVELOPMENT ON LAND ADJACENT TO THE LODGE, RECTORY LANE, RIVENHALL, WITHAM CM8 3HJ.

Subject
PROPOSED SITE PLAN LOCATION PLAN

Scale 1:200; 1:1250	Sheet Size A1	Drawn SJH
	Approved	Date APR 19
Project Ref. Drawing No:	9180.005	
	Revision	