



GROUND FLOOR PLAN

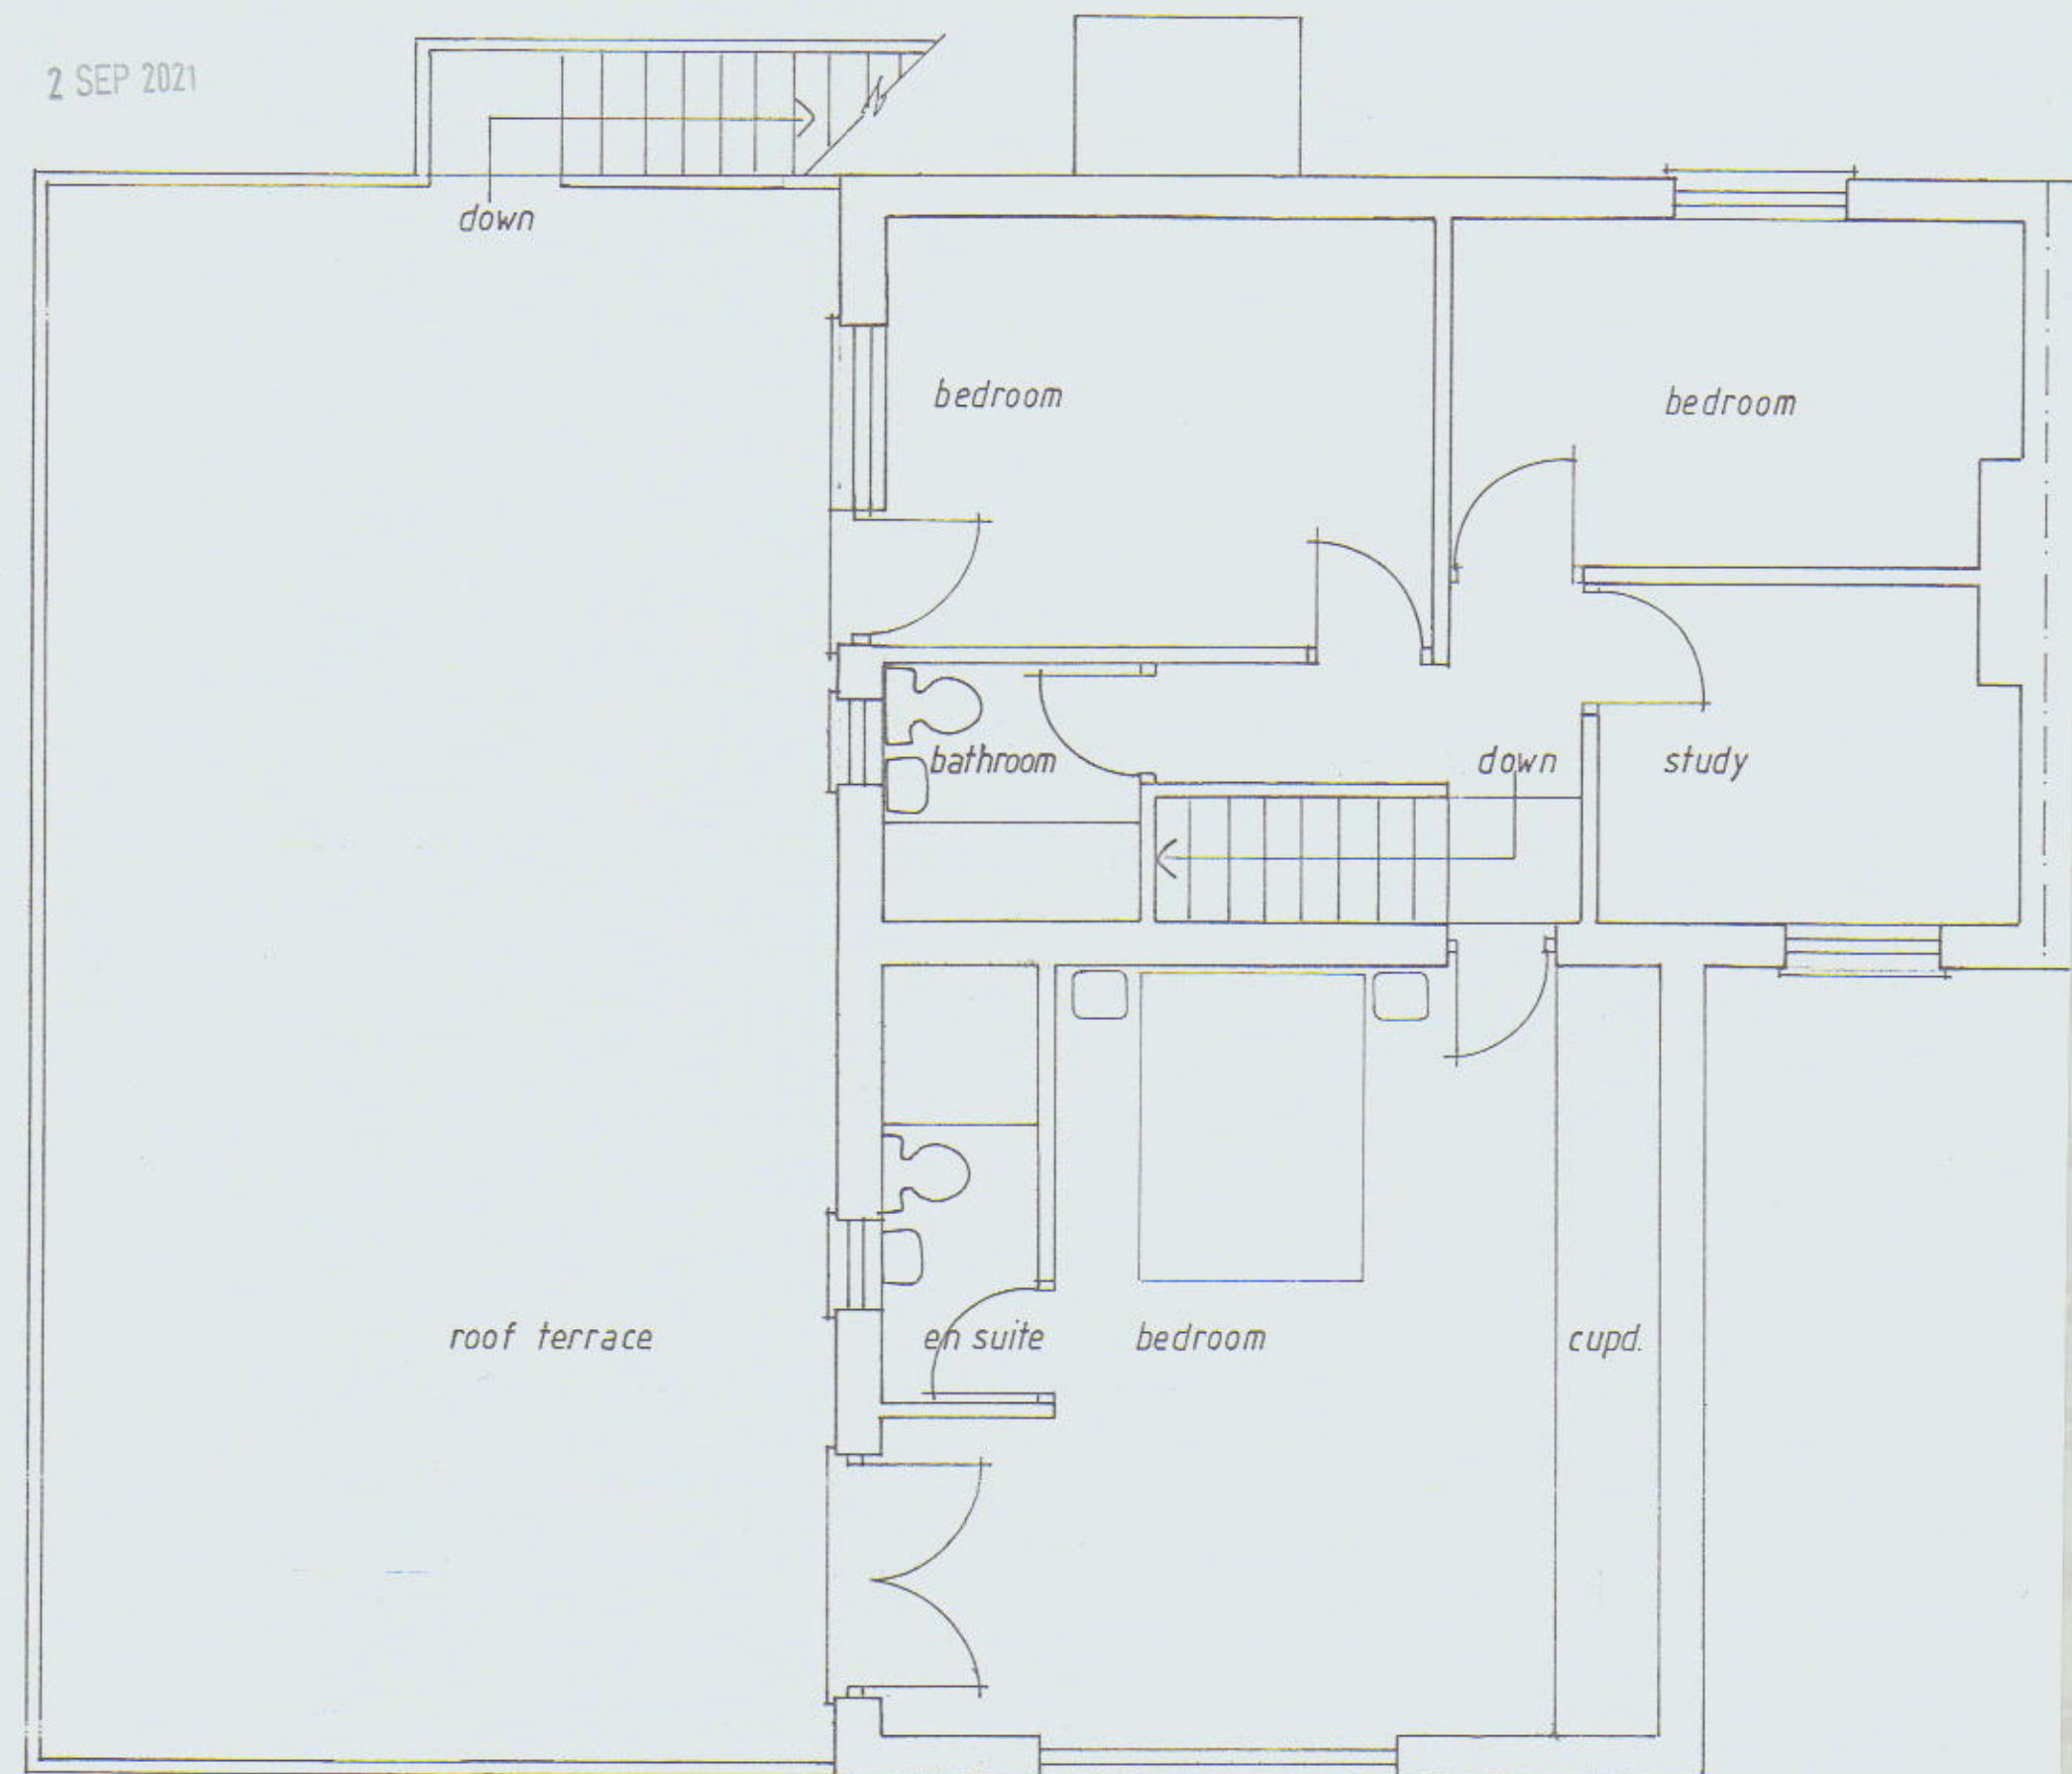

FIRST FLOOR PLAN

scale 1:50

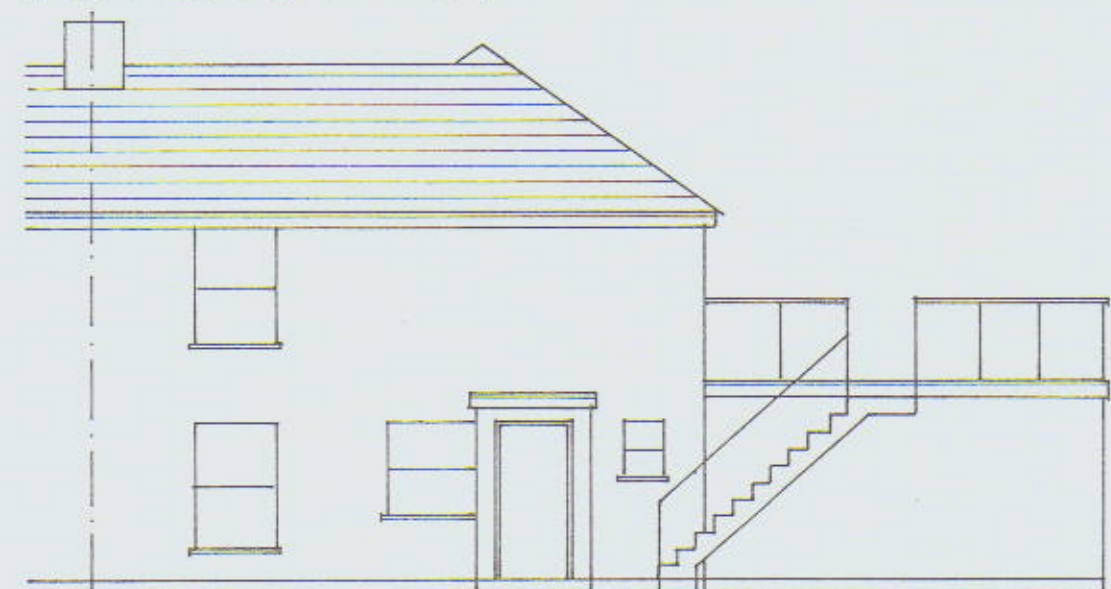

NORTH

all new external materials to match existing

ELEVATIONS







SOUTH

scale 1:100



PROPERTY AS PROPOSED

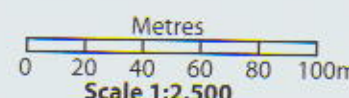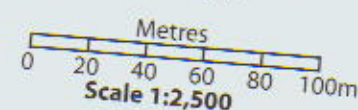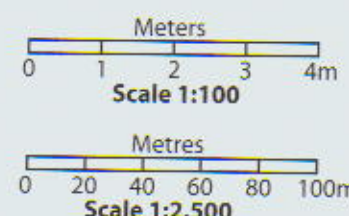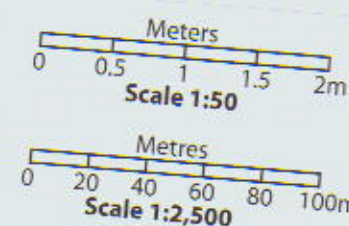

6 BUCKLAWREN ROAD · ST MARTIN'S · LOOE		
Scale	Drawing Number 221-18-3	Bartram Deakin Associates CHARTERED ARCHITECTS Lisandra House, Fore Street, East Looe, Cornwall PL13 1AD Telephone and Facsimile : 01503 262571 e-mail : bdarch@btconnect.com
North ↗	Revision	