







EXISTING GROUND FLOOR PLAN

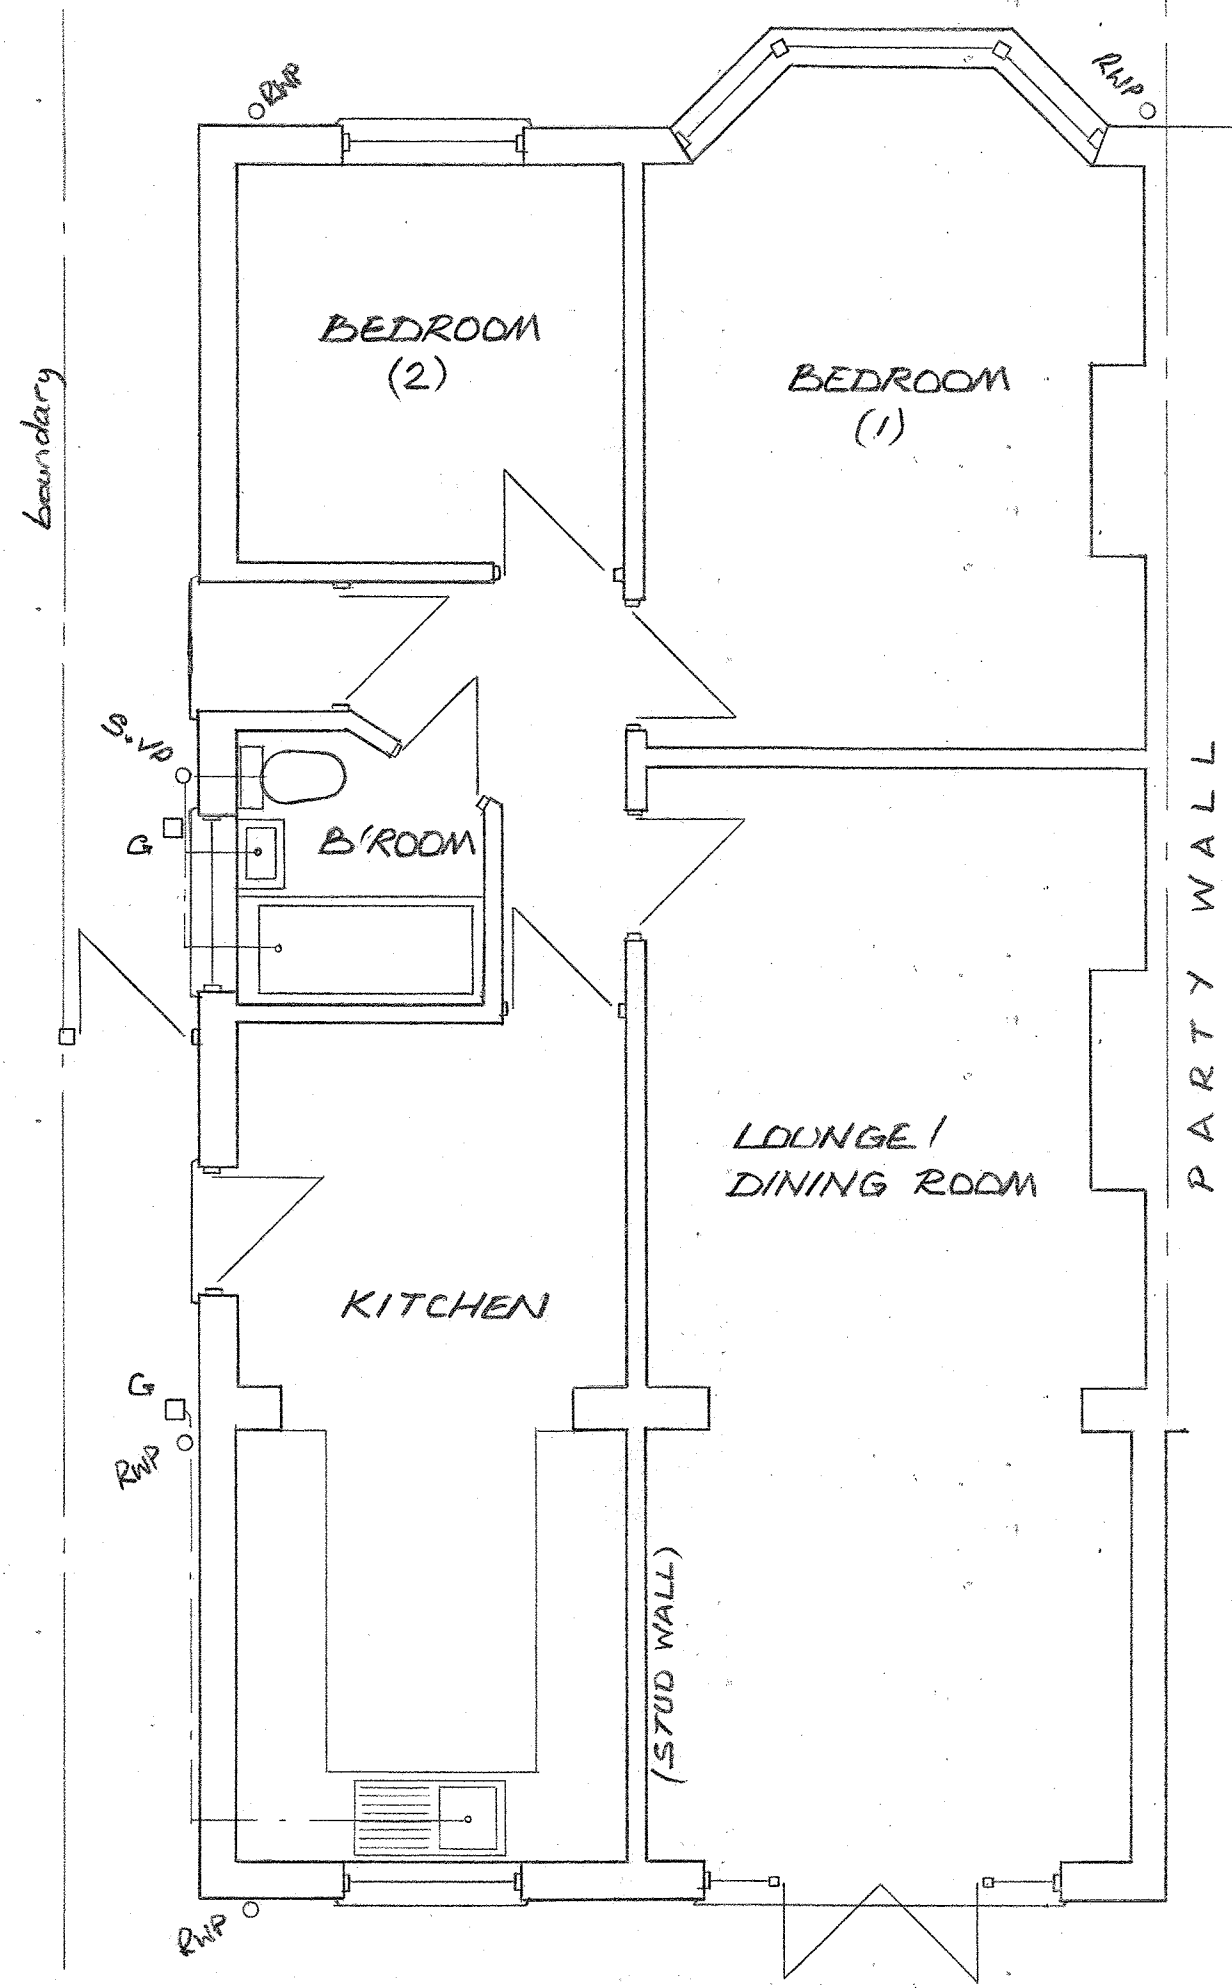


PROPOSED GROUND FLOOR PLAN

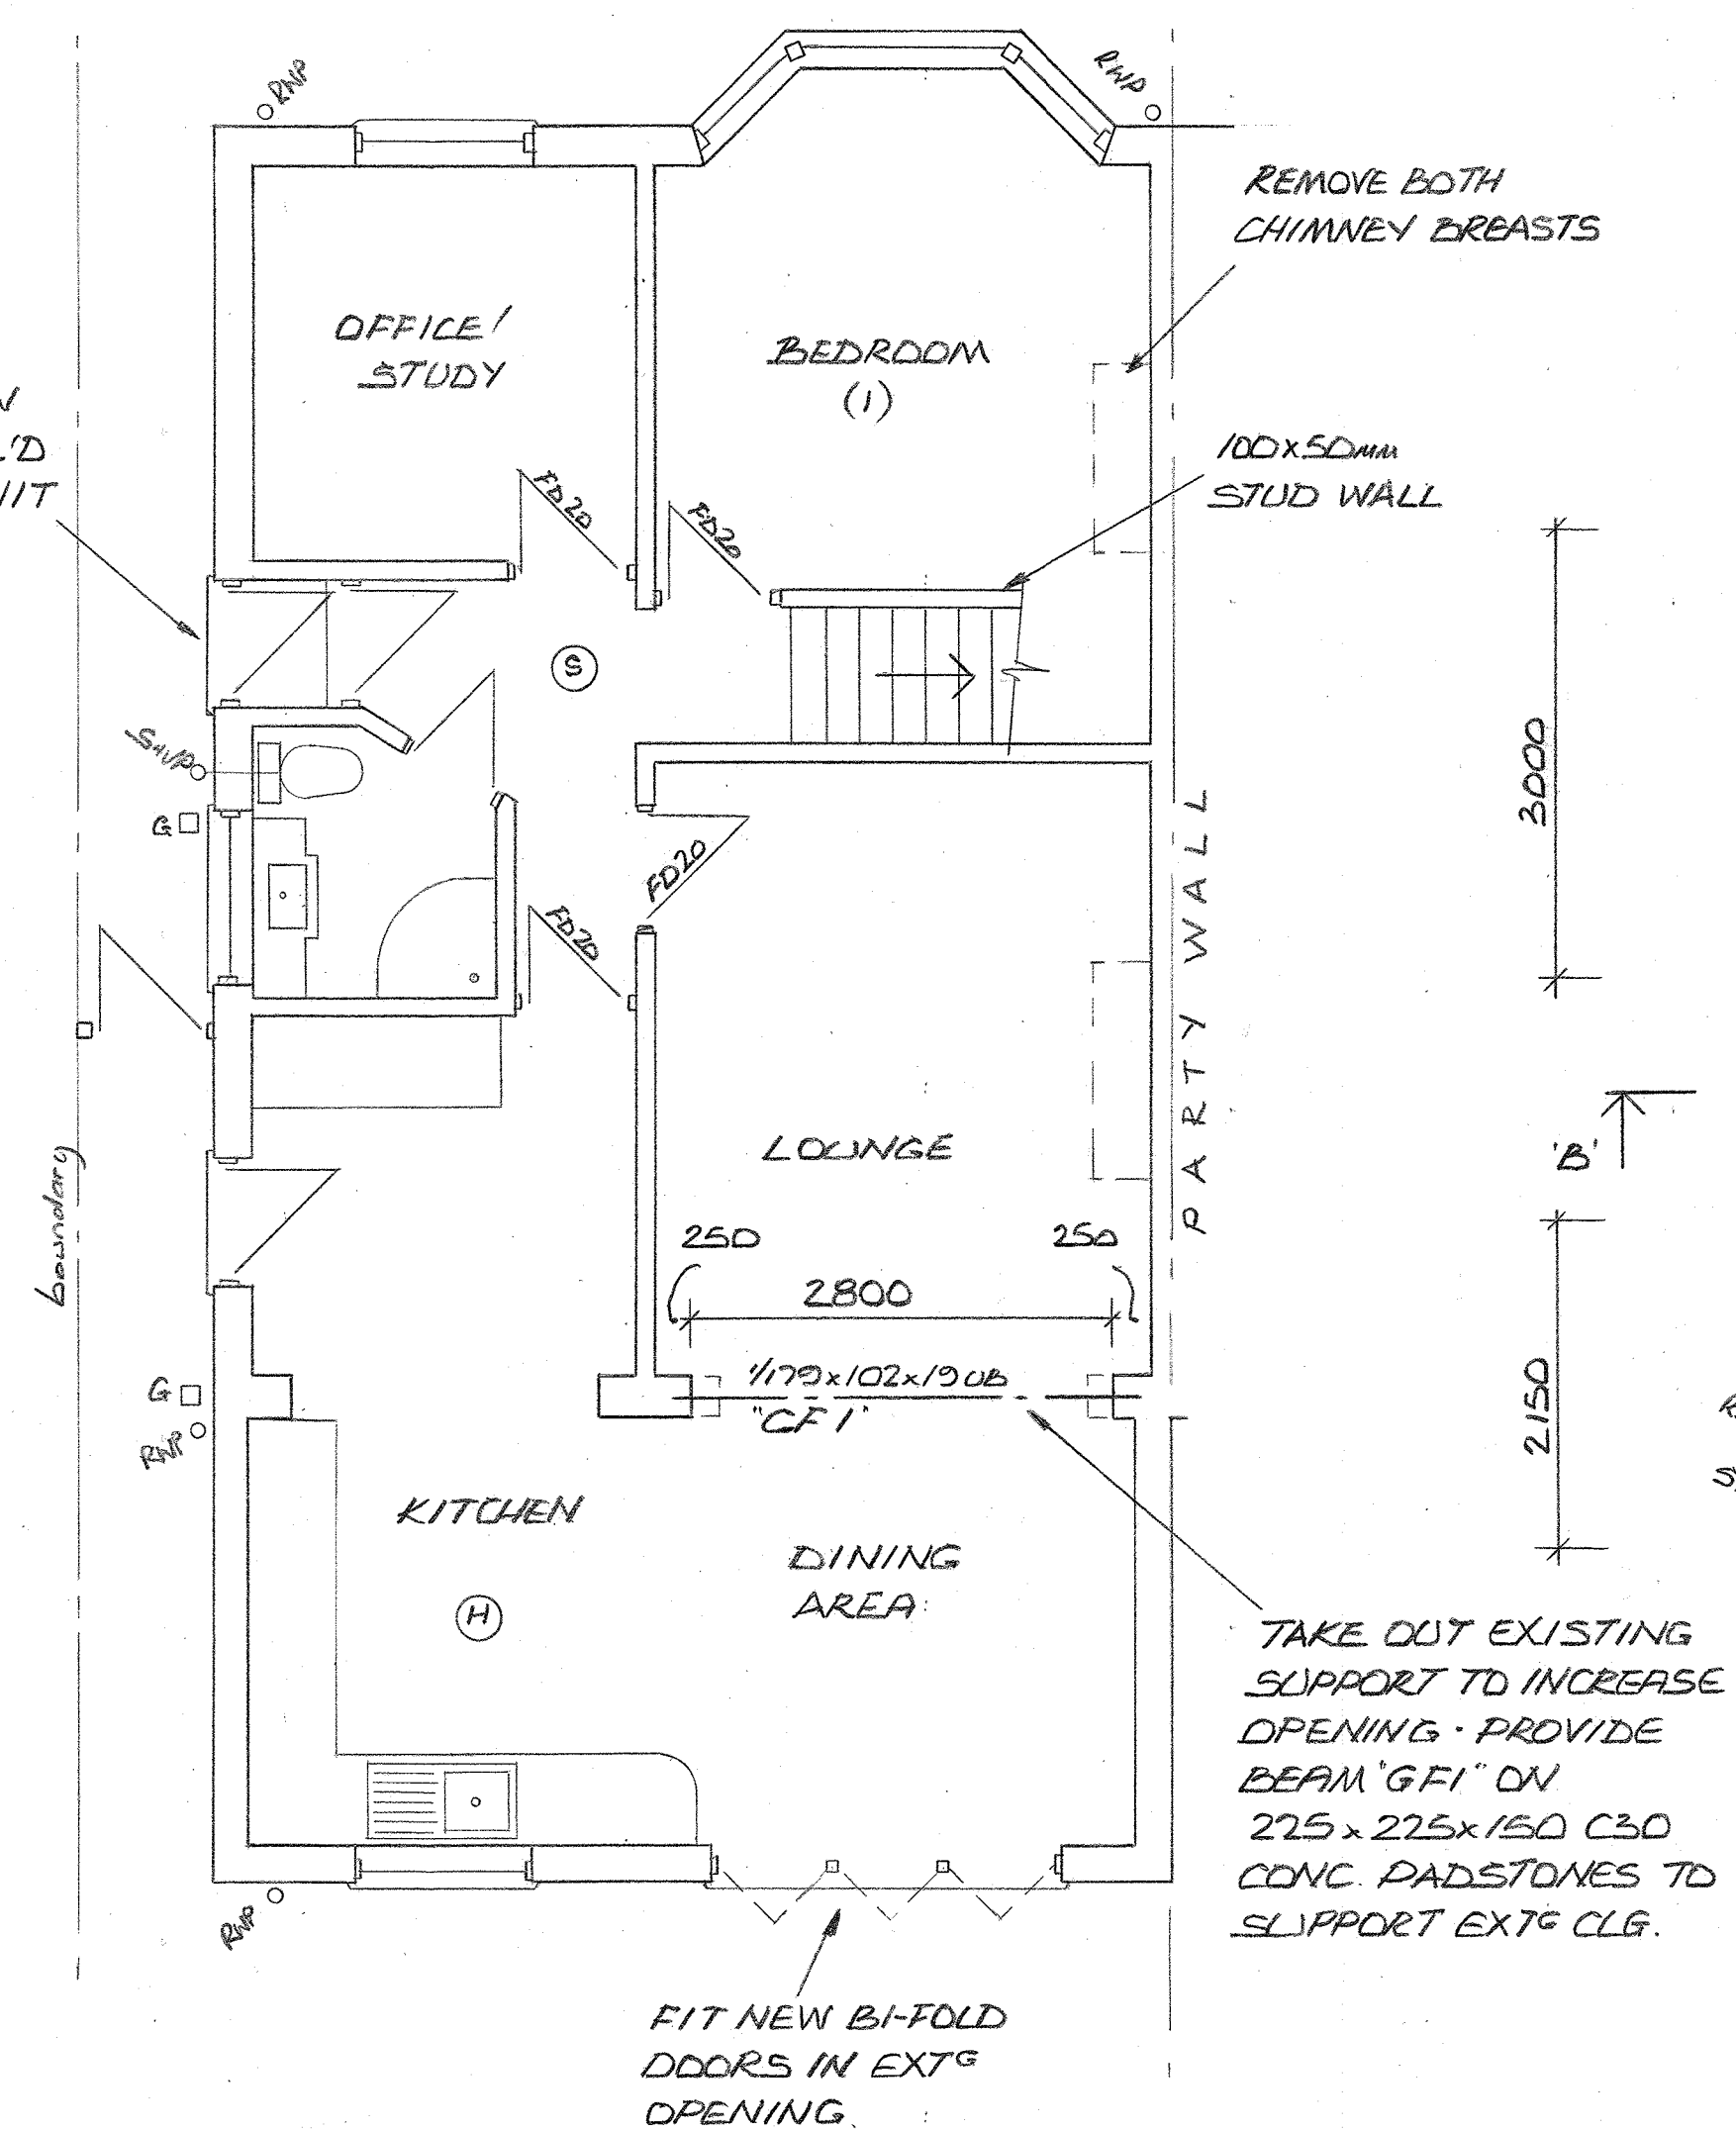


PROPOSED FIRST FLOOR PLAN

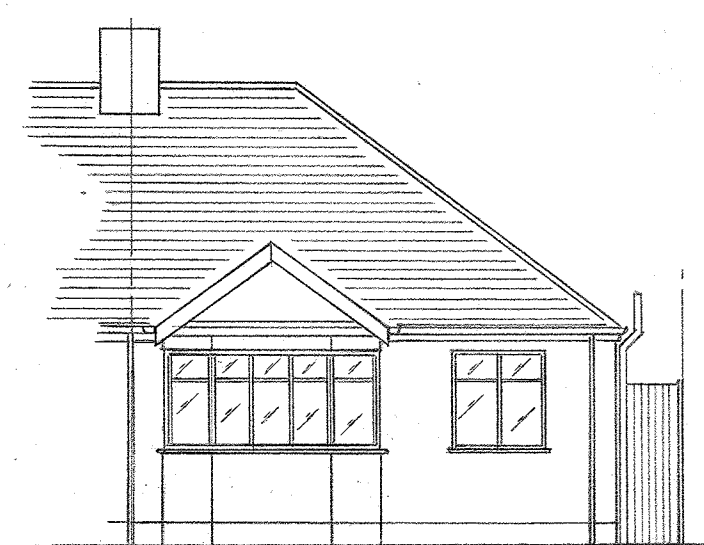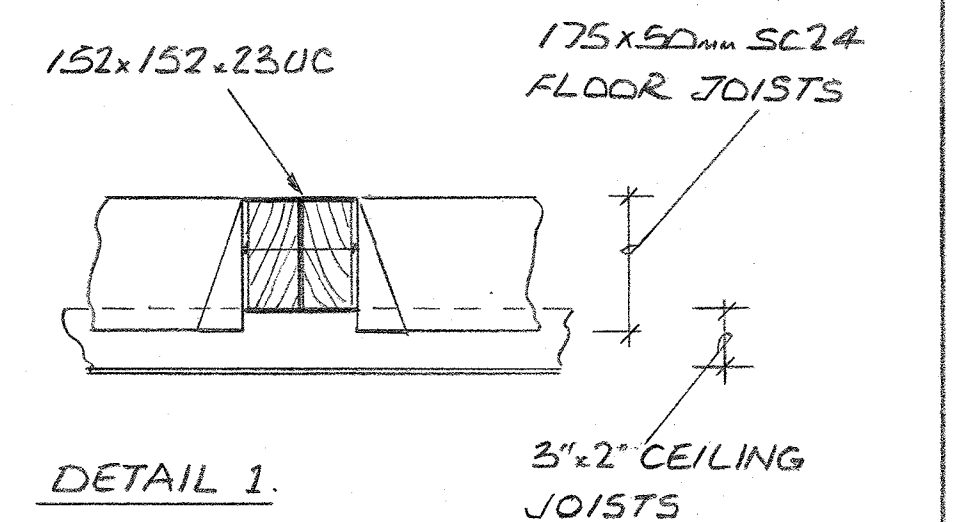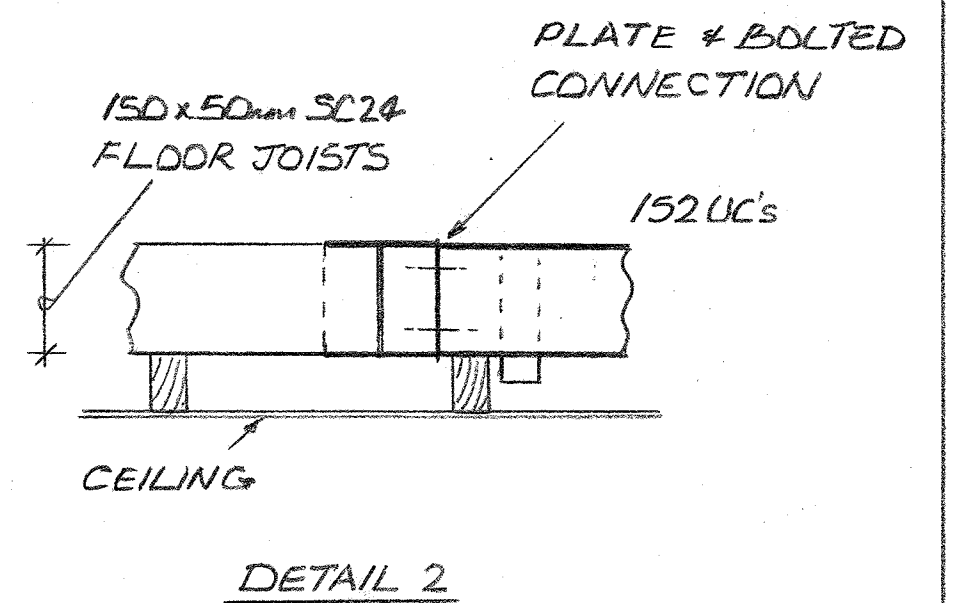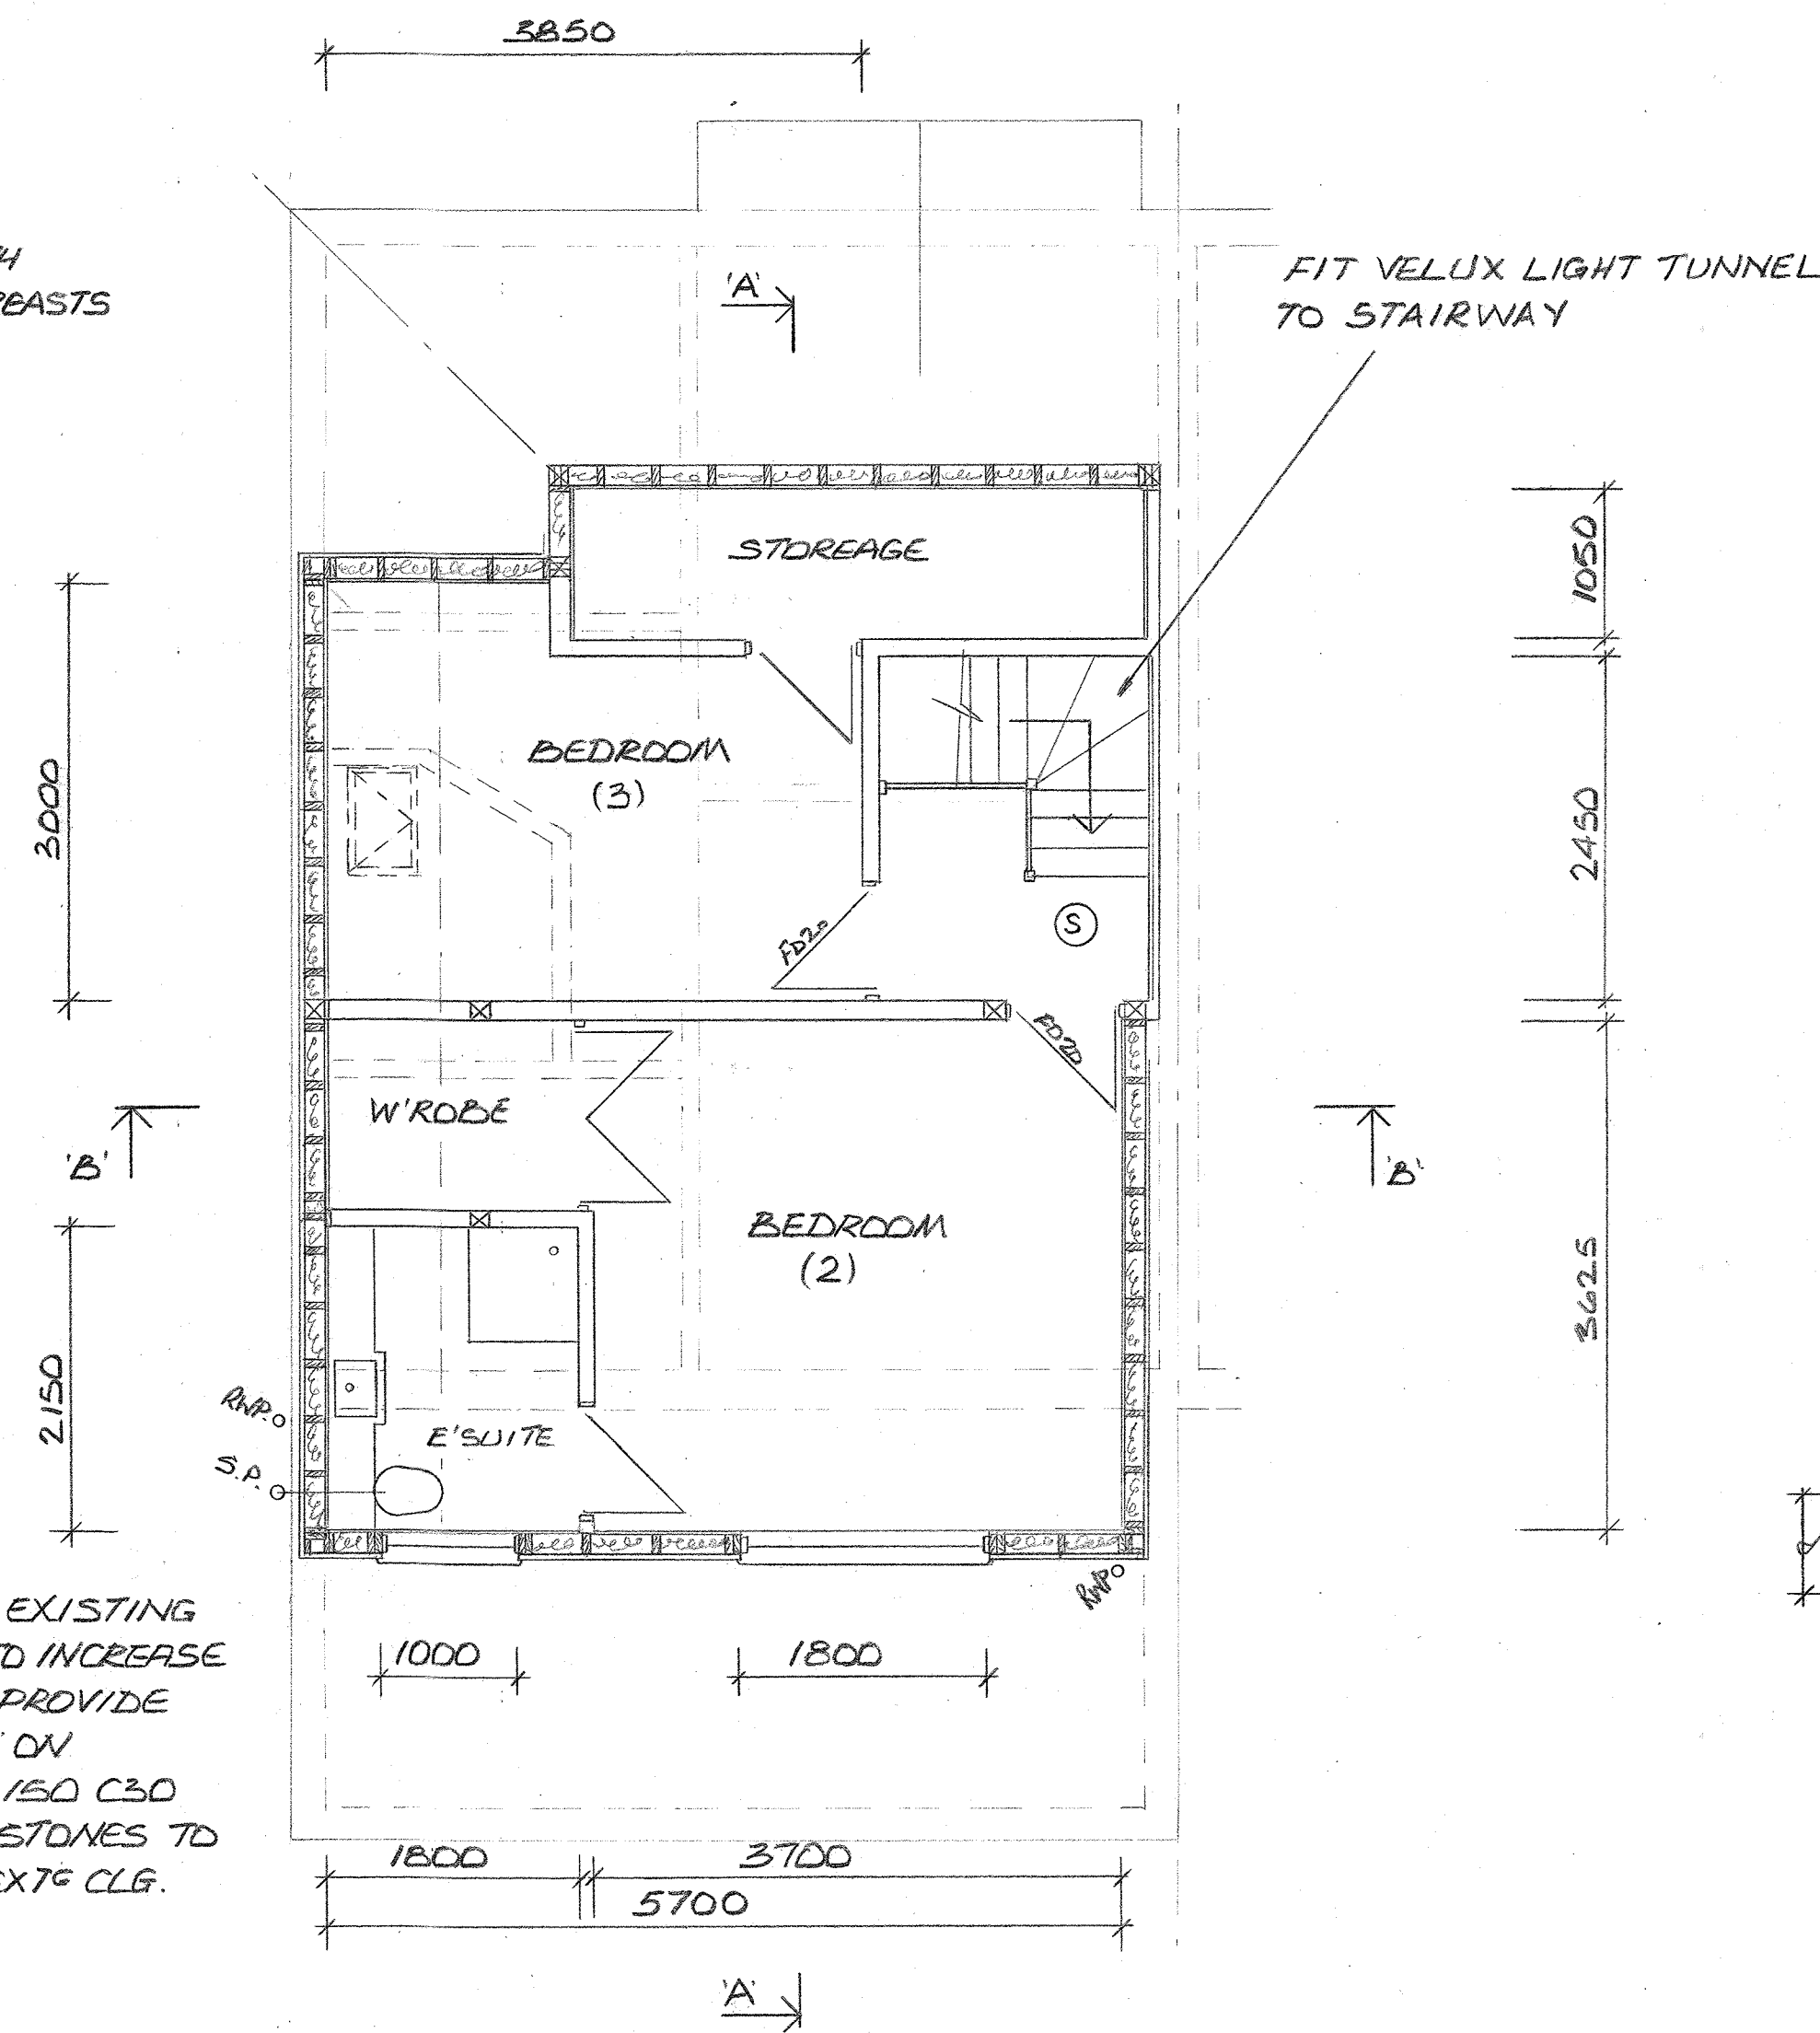


EXISTING FRONT ELEVATION

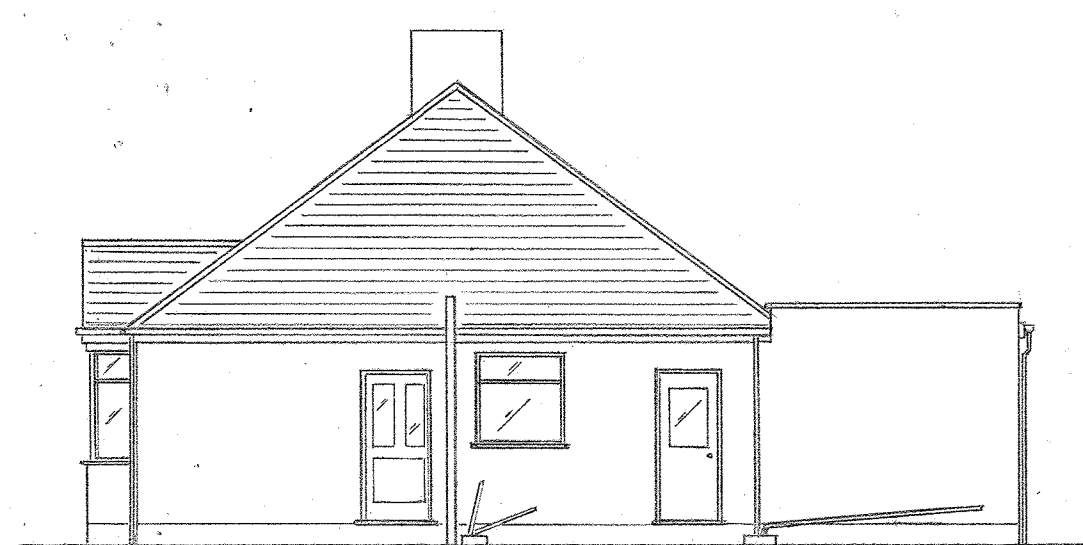


EXISTING SIDE ELEVATION

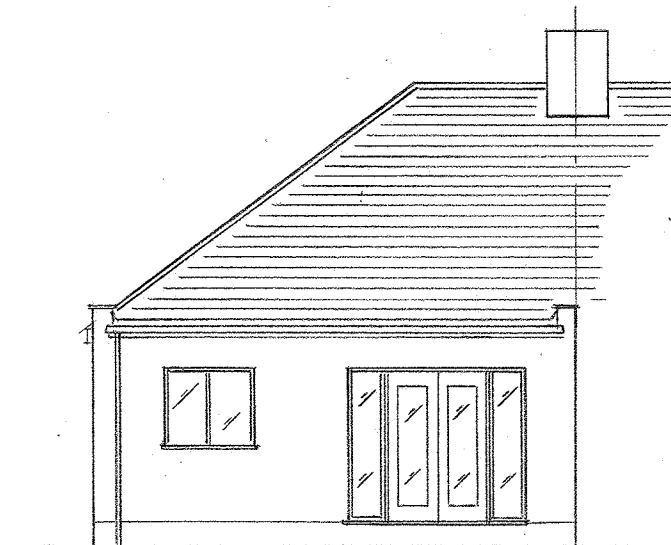


EXISTING REAR ELEVATION

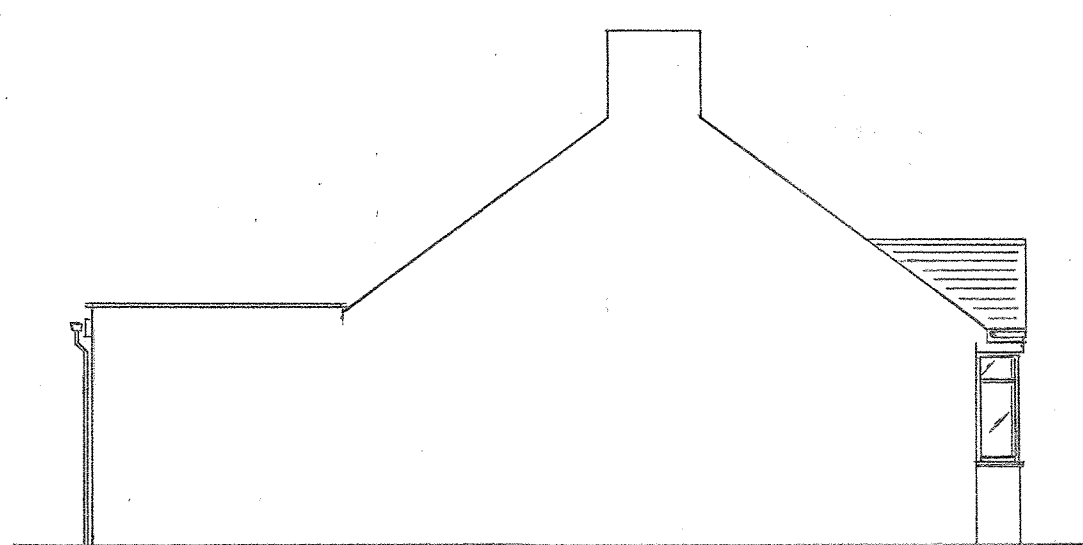


EXISTING SIDE ELEVATION

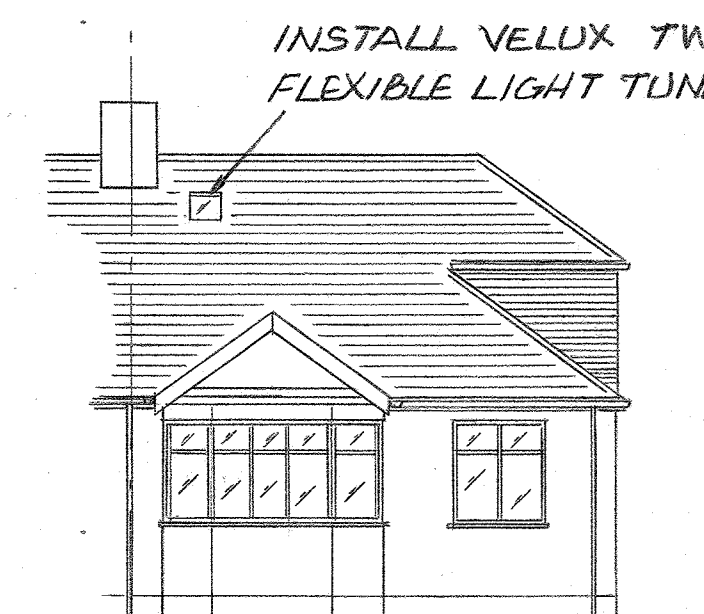


PROPOSED FRONT ELEVATION

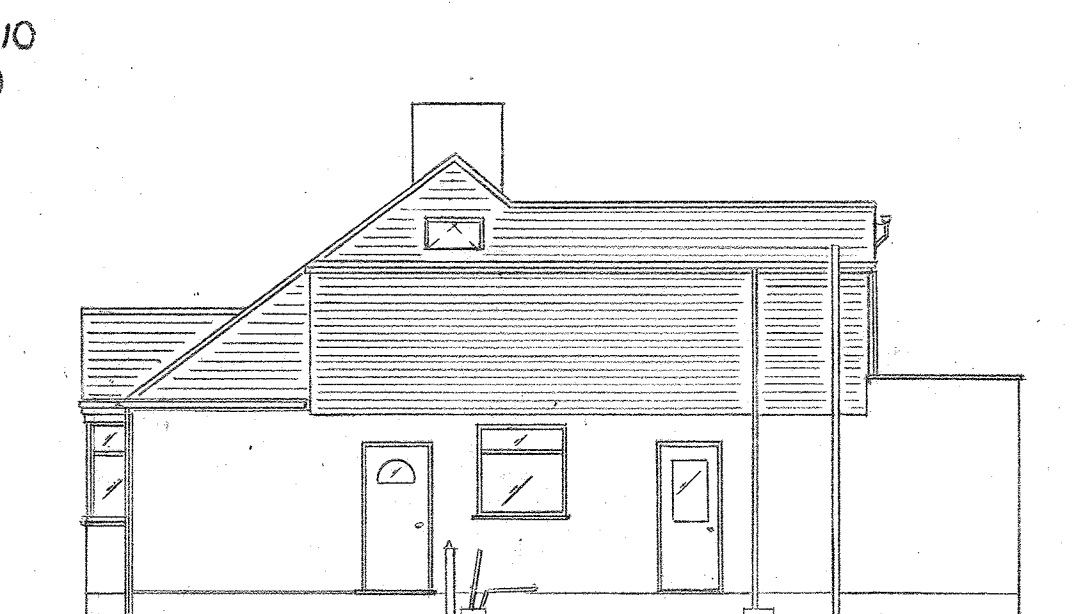


PROPOSED SIDE ELEVATION

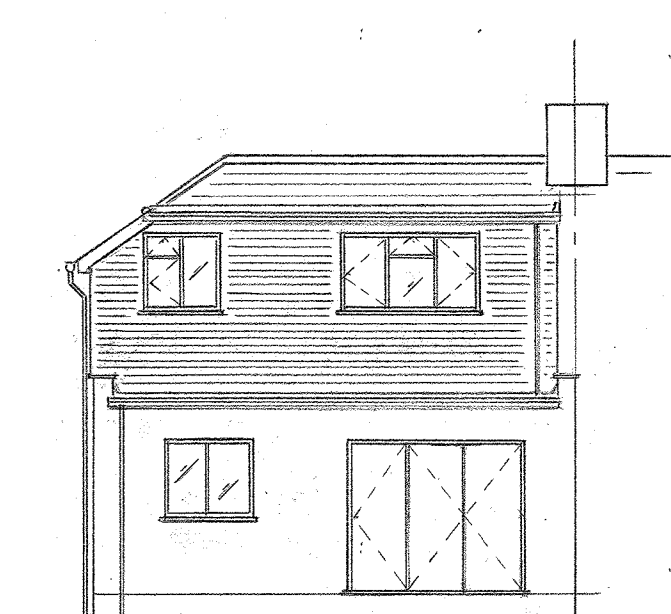

PROPOSED REAR ELEVATION

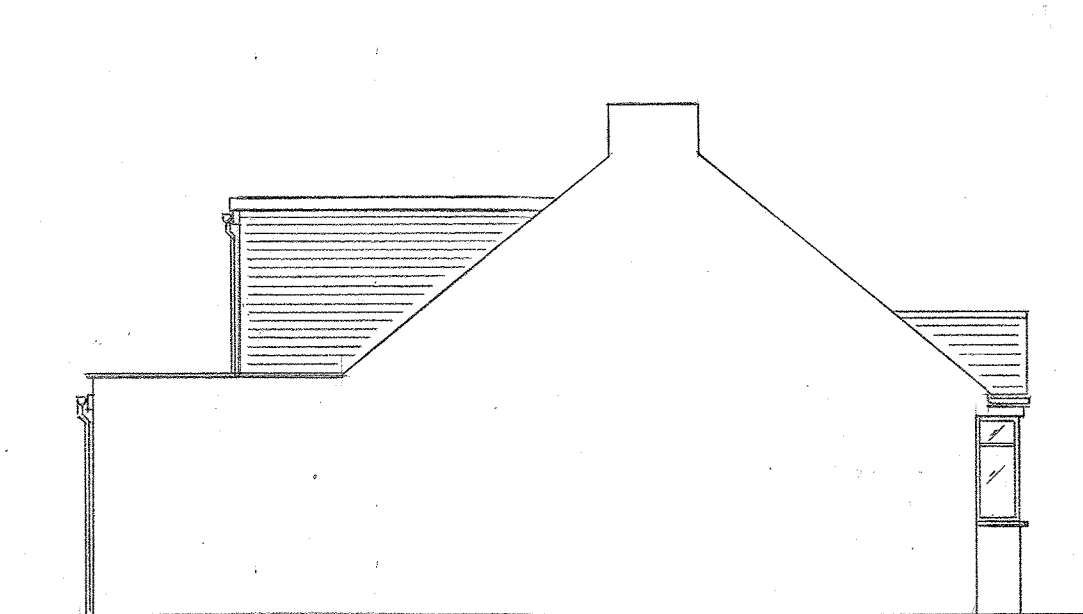

PROPOSED SIDE ELEVATION

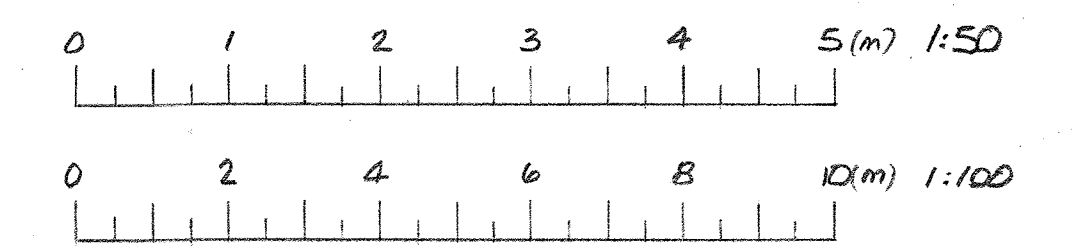

SCALE BARS

NOTE: 'DO NOT SCALE' - ALL DIMENSIONS TO BE CONFIRMED ON SITE

DRAWN: JAC DATE: 28/06/21 ISSUE: 1	PROPOSED FIRST FLOOR LOFT EXTENSION AT 42 RENTON DRIVE, CHELSFIELD, KENT, BR5 4HH FOR MR. P. MARSH	SCALE 1:50 & 1:100	SHEET 1 OF 2
--	--	--------------------	--------------