


**BLOCK / SITE PLAN**  
1:500 @ A1



**LOCATION PLAN**  
1:500 @ A1

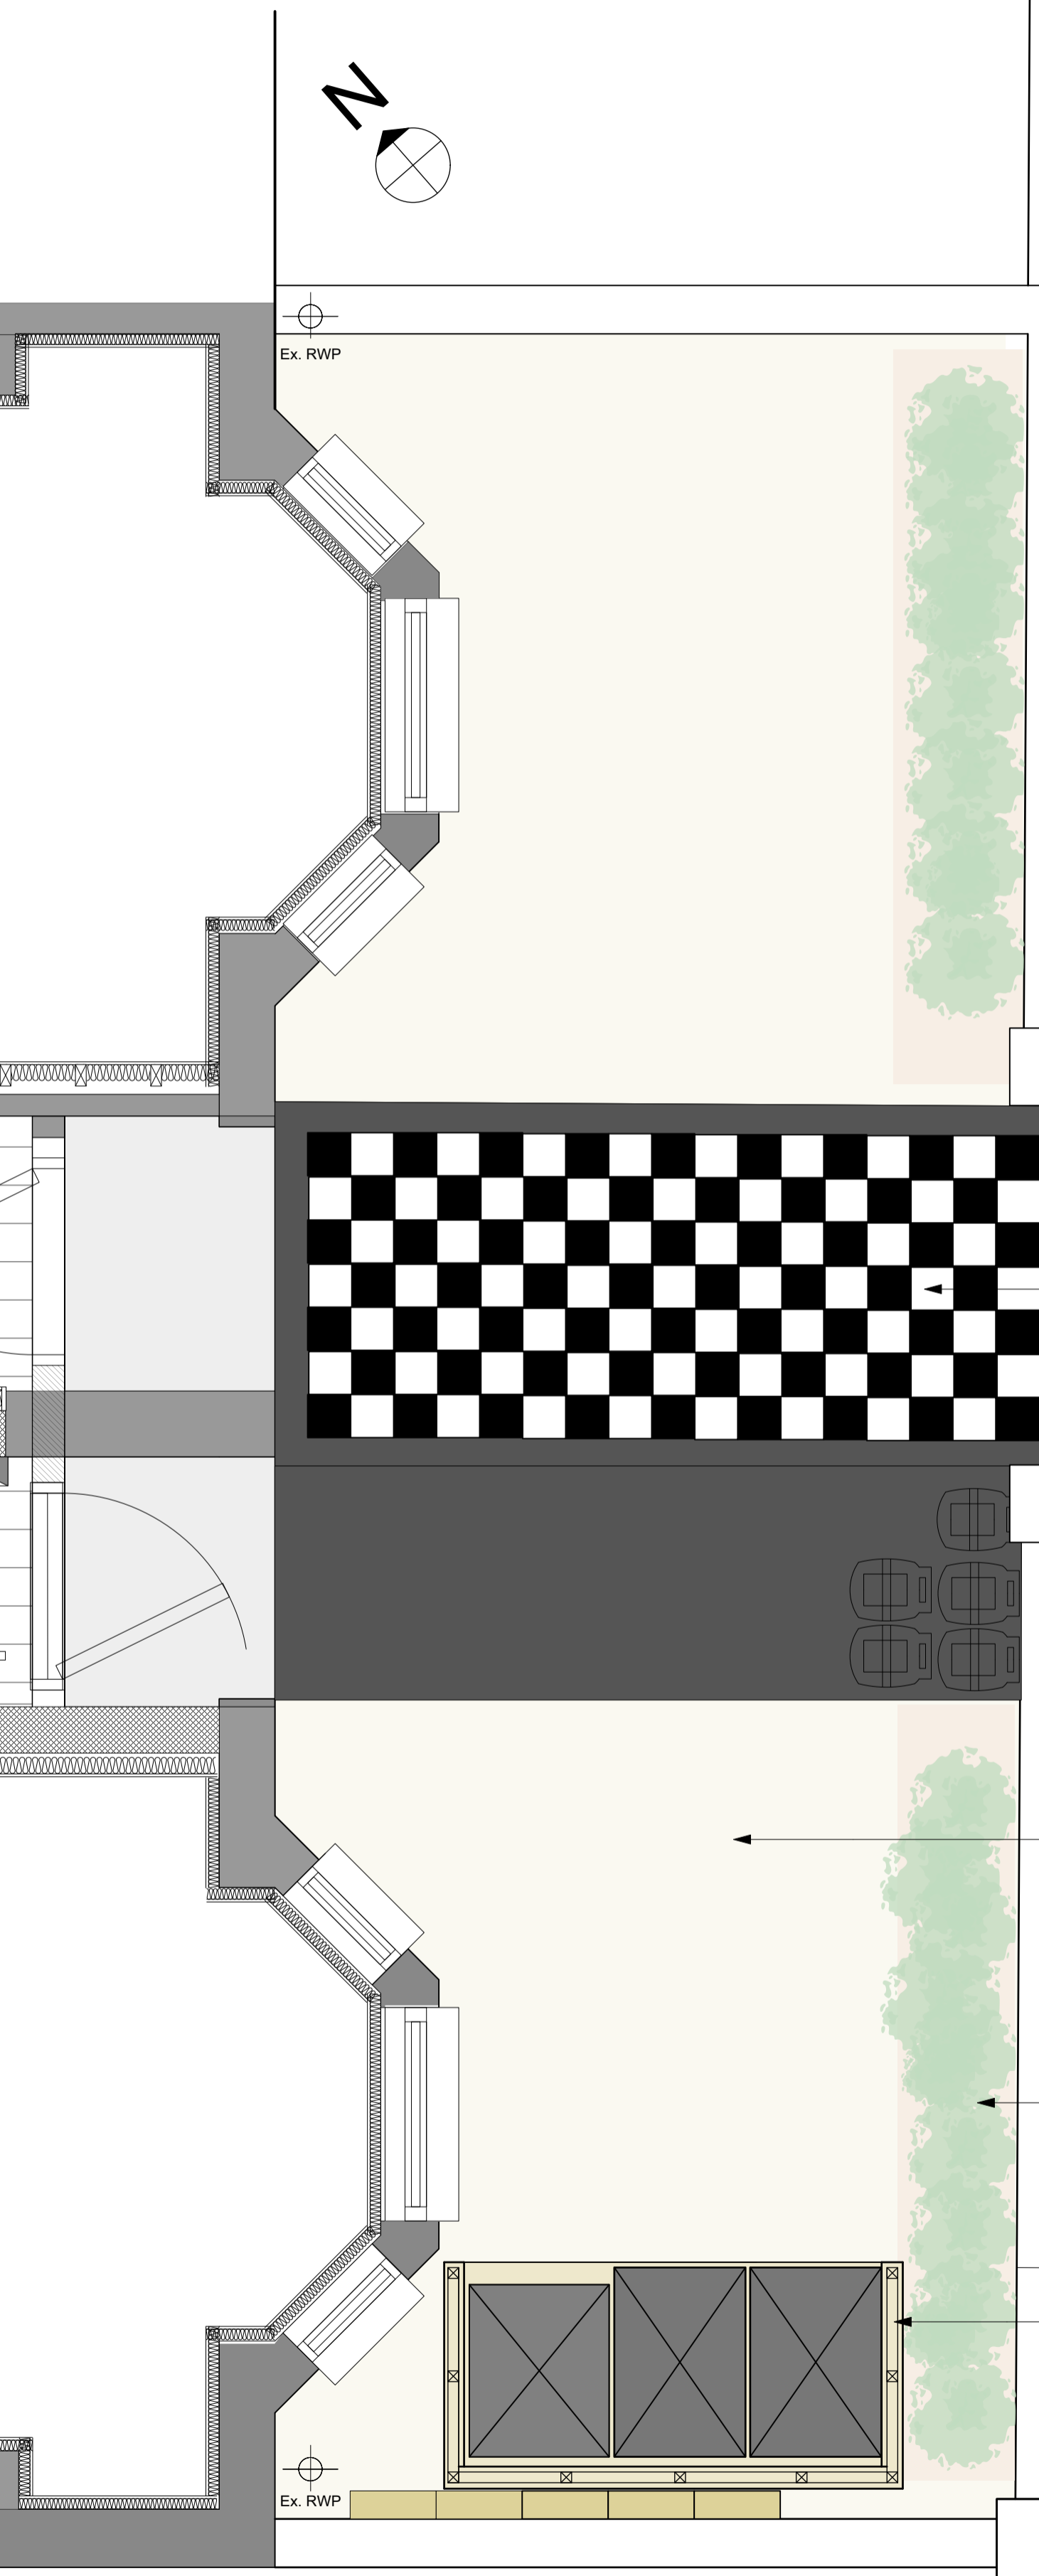

**FRONT GARDEN PLAN**  
1:25 @ A1



**FRONT WALL ELEVATION**  
1:50 @ A1

**drawing notes:** This Drawing must not be scaled. Only figured dimensions should be used. Critical site dimensions must be checked on site before proceeding. Any adjoining buildings or features are by way of illustration only and dimensions have not been checked unless specifically noted otherwise. This drawing has been produced for our client for the purposes noted on it and it is not intended for use by any other person for any other purpose. The copyright in this drawing belongs to ZGRP LTD ©. This drawing must not be reproduced in whole or in part or disclosed to any third party unless expressly authorised in writing by a Director of ZGRP LTD.

project: 17 -19 Clarence Road, London, NW6 7TG

client: Rupsha properties

Revision notes:				
drawing title: Front Elevation & Front Garden Layout				
date March 2021	scale 1:50@A1 1:25@A1	project no 2366	drawing no 01	revision -