



KEY PLAN

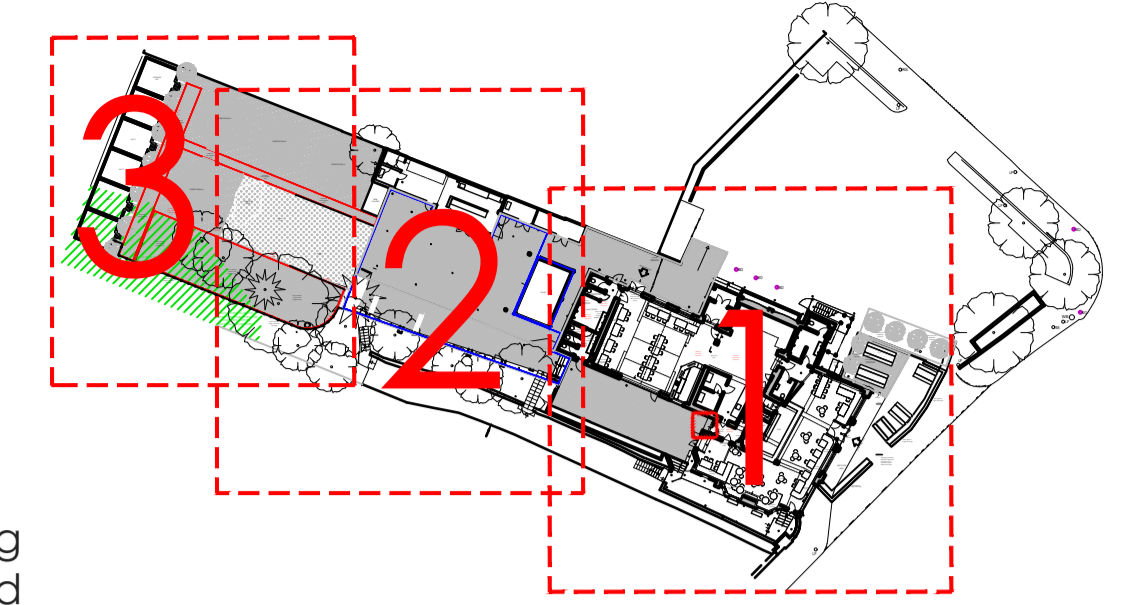

Furniture shown in blue is existing being retained and refurbished



HATCH AREA UNABLE TO SURVEY THEREFORE LEVELS ARE UNKNOWN, FURTHER INVESTIGATION REQUIRED

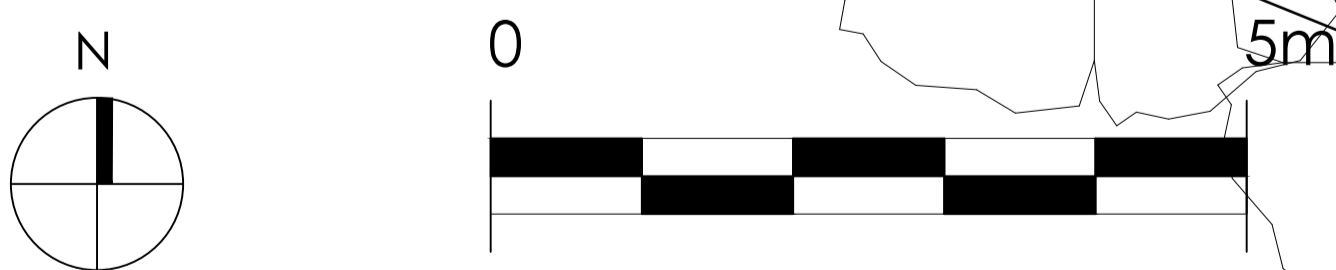

--- Areas of existing fixed cover

PROPOSED GROUND FLOOR PLAN (2 OF 3)
Scale 1:50

Revisions:
A - Male toilet layout amended. Ramp position(s) updated.
B - 2021-08-10: Existing retained furniture shown in blue.
C - 2021-09-06: Information updated.

PLANNING

Do not scale from this drawing. All dimensions are to be checked on site prior to manufacture & construction. Any discrepancies are to be relayed to KIRK + NOLAN immediately.
 © KIRK NOLAN 2021

KIRK + NOLAN

www.kirknolan.com

Client
 YOUNG'S PLC

Project
 GRAND JUNCTION ARMS
 Acton Ln, London NW10 7AD

Drawing
 Proposed Ground Floor Plan
 2 of 3

First Issue 19/07/21 Scale 1:50 Sheet Size A1 Drawn

Drawing No. 2131/102 Rev C