



KEY PLAN

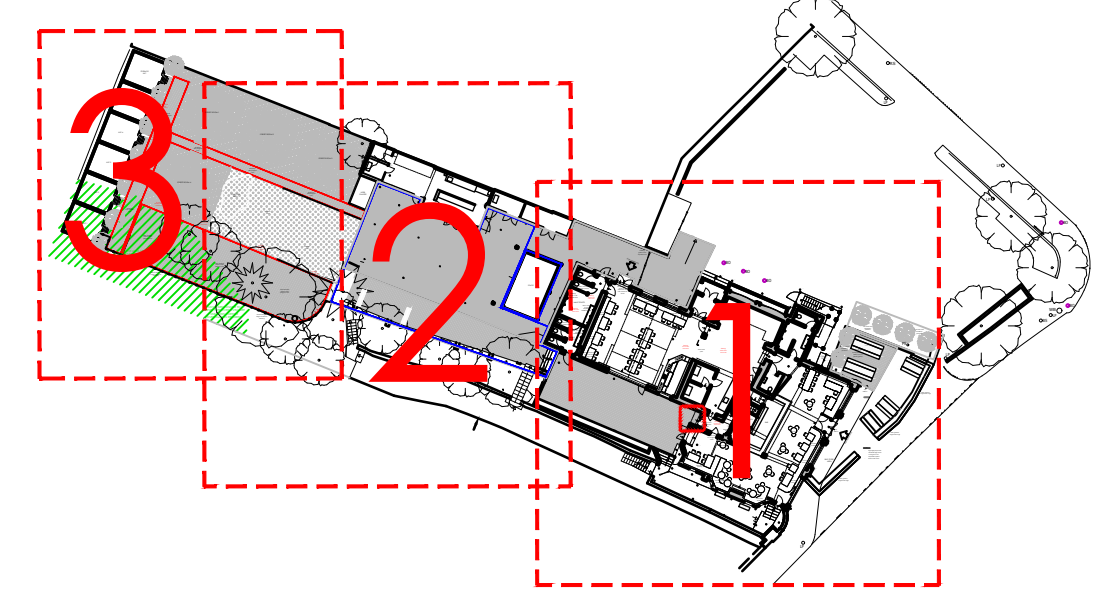

Furniture shown in blue is existing being retained and refurbished

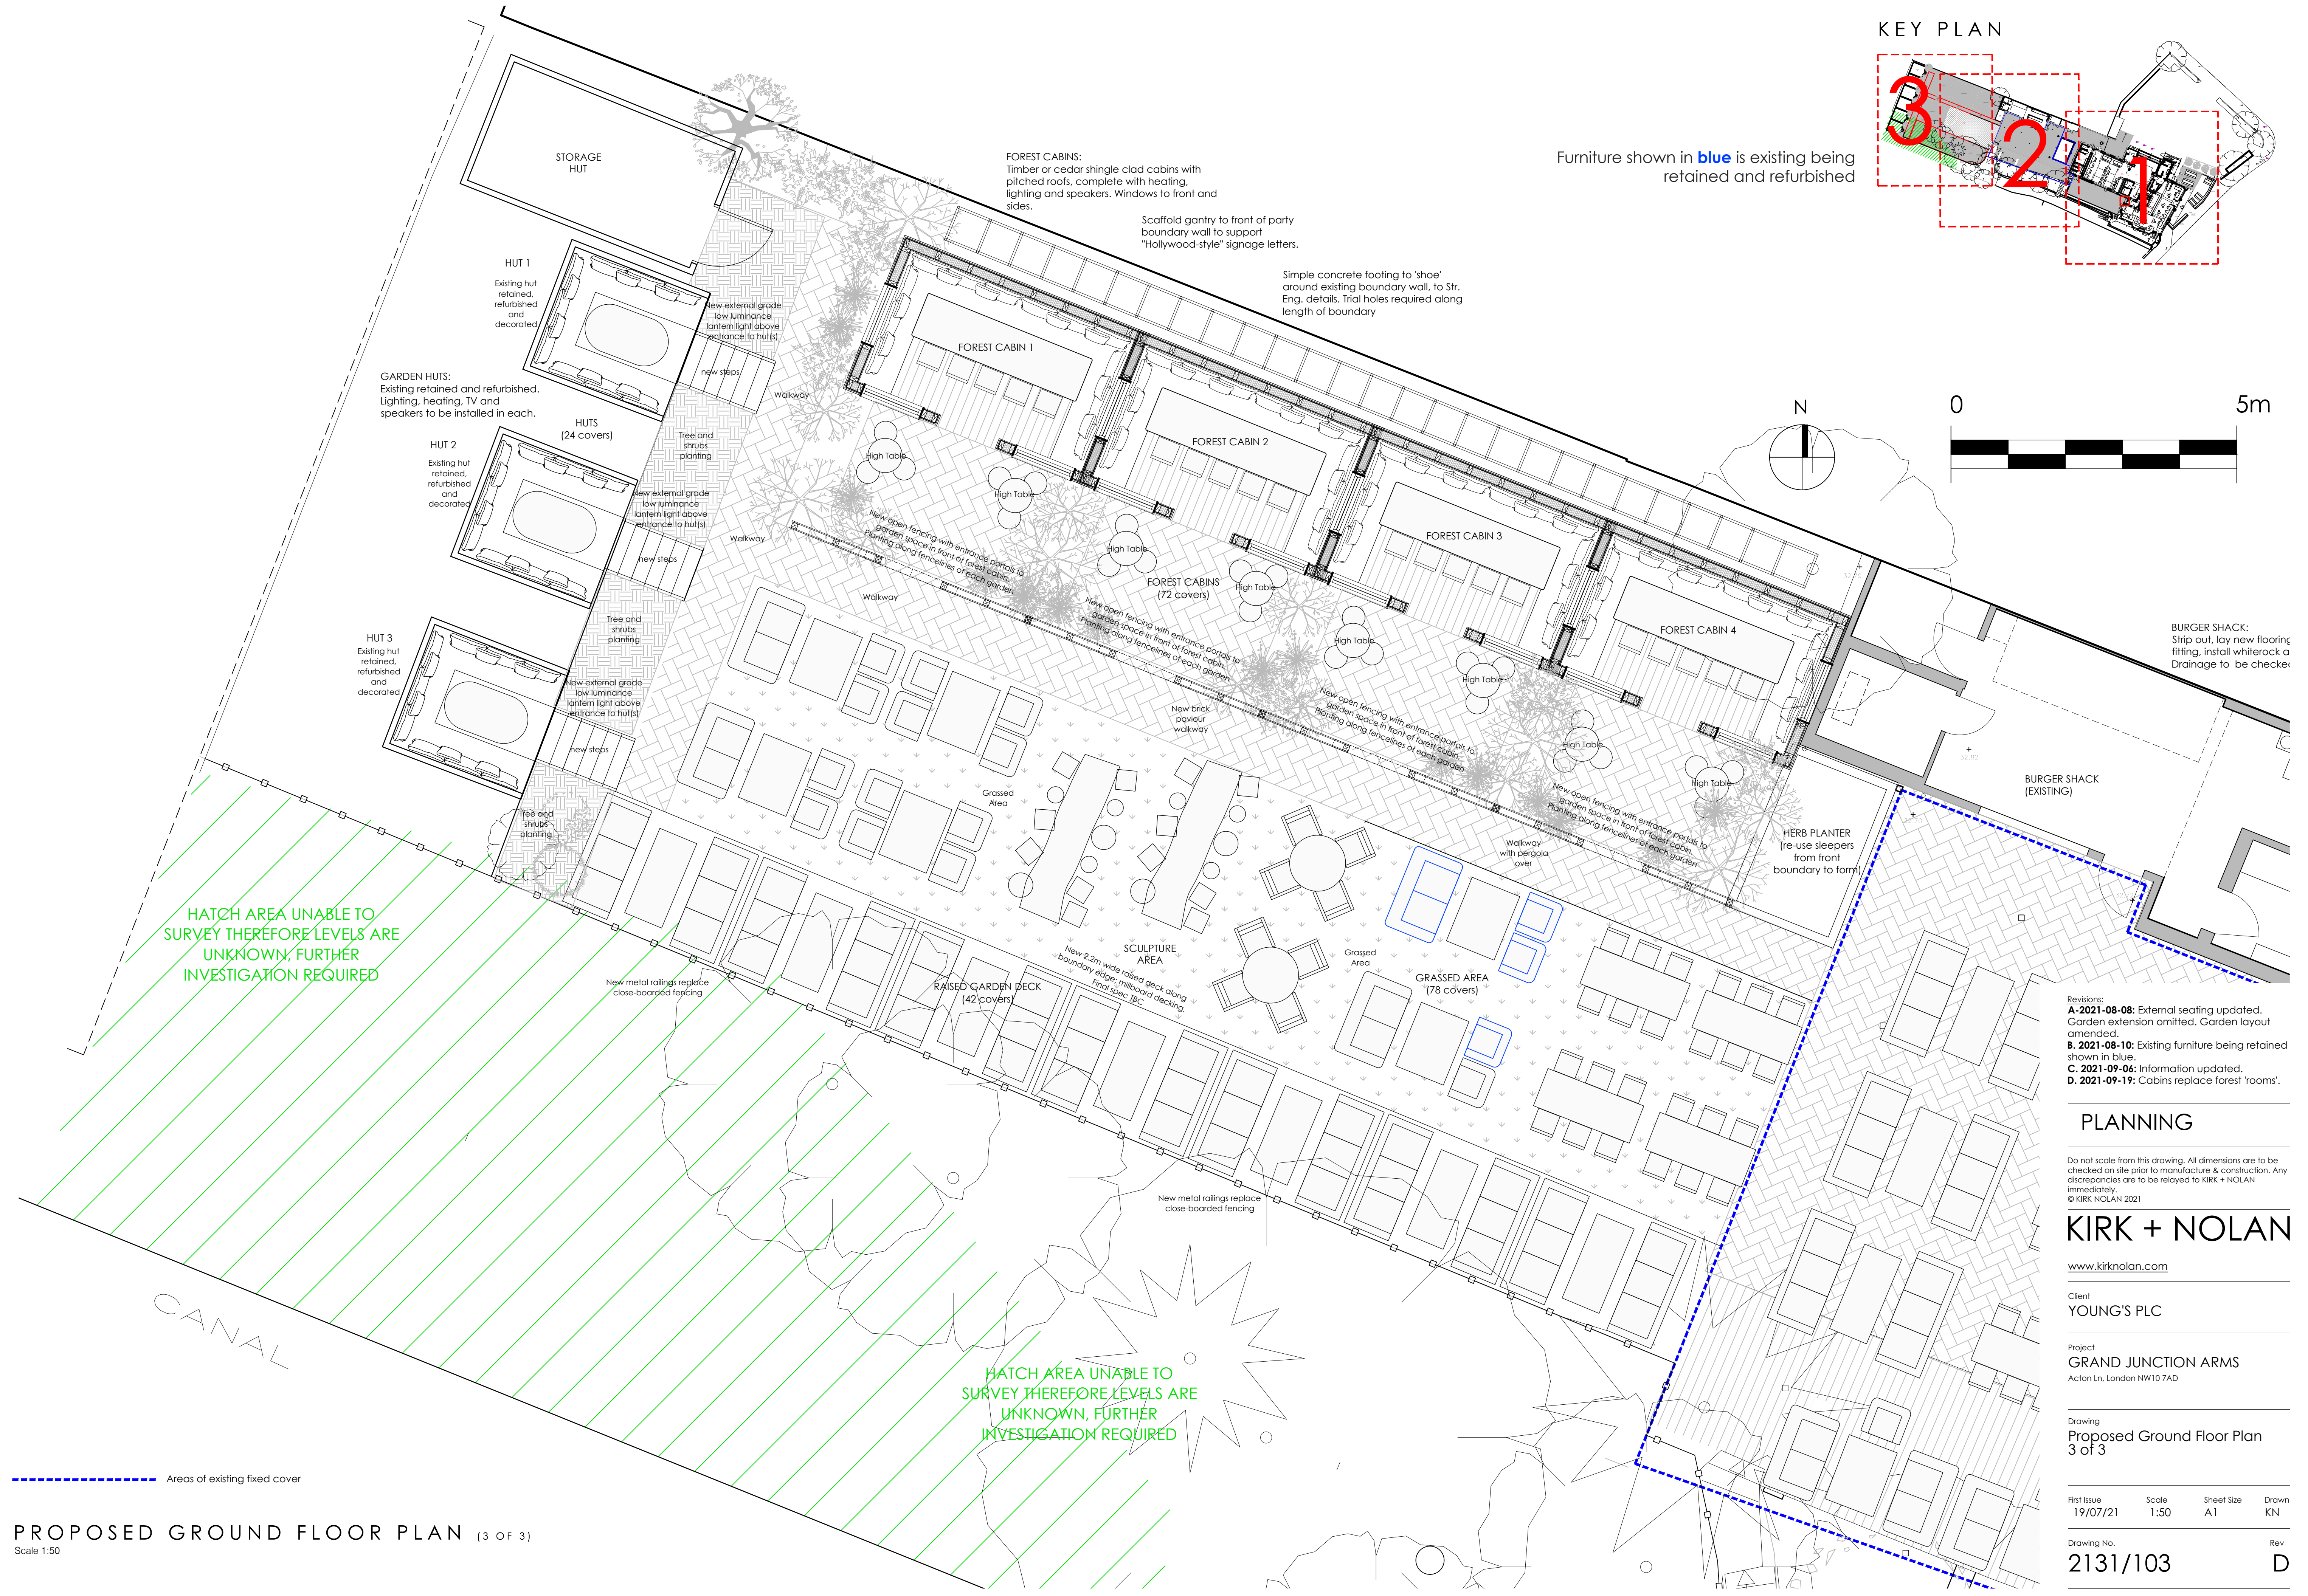

HATCH AREA UNABLE TO SURVEY THEREFORE LEVELS ARE UNKNOWN, FURTHER INVESTIGATION REQUIRED

HATCH AREA UNABLE TO SURVEY THEREFORE LEVELS ARE UNKNOWN, FURTHER INVESTIGATION REQUIRED

- Revisions:
- A. 2021-08-08: External seating updated. Garden extension omitted. Garden layout amended.
 - B. 2021-08-10: Existing furniture being retained shown in blue.
 - C. 2021-09-06: Information updated.
 - D. 2021-09-19: Cabins replace forest 'rooms'.

PLANNING

Do not scale from this drawing. All dimensions are to be checked on site prior to manufacture & construction. Any discrepancies are to be relayed to KIRK + NOLAN immediately.
© KIRK NOLAN 2021

KIRK + NOLAN

www.kirknolan.com

Client
YOUNG'S PLC

Project
GRAND JUNCTION ARMS
Acton Ln, London NW10 7AD

Drawing
Proposed Ground Floor Plan
3 of 3

First Issue 19/07/21 Scale 1:50 Sheet Size A1 Drawn KN

Drawing No. 2131/103 Rev D

PROPOSED GROUND FLOOR PLAN (3 OF 3)
Scale 1:50

Areas of existing fixed cover