



Proposed Rear Elevation
Scale 1:100

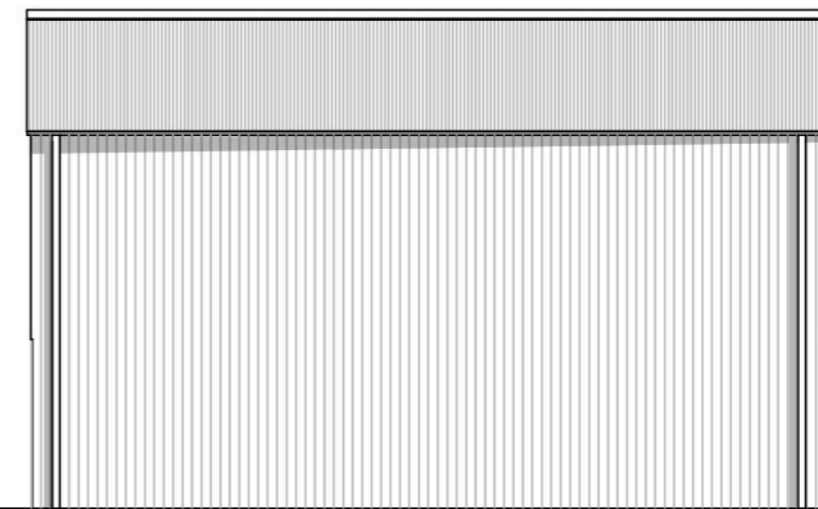


Proposed Side Elevation
Scale 1:100

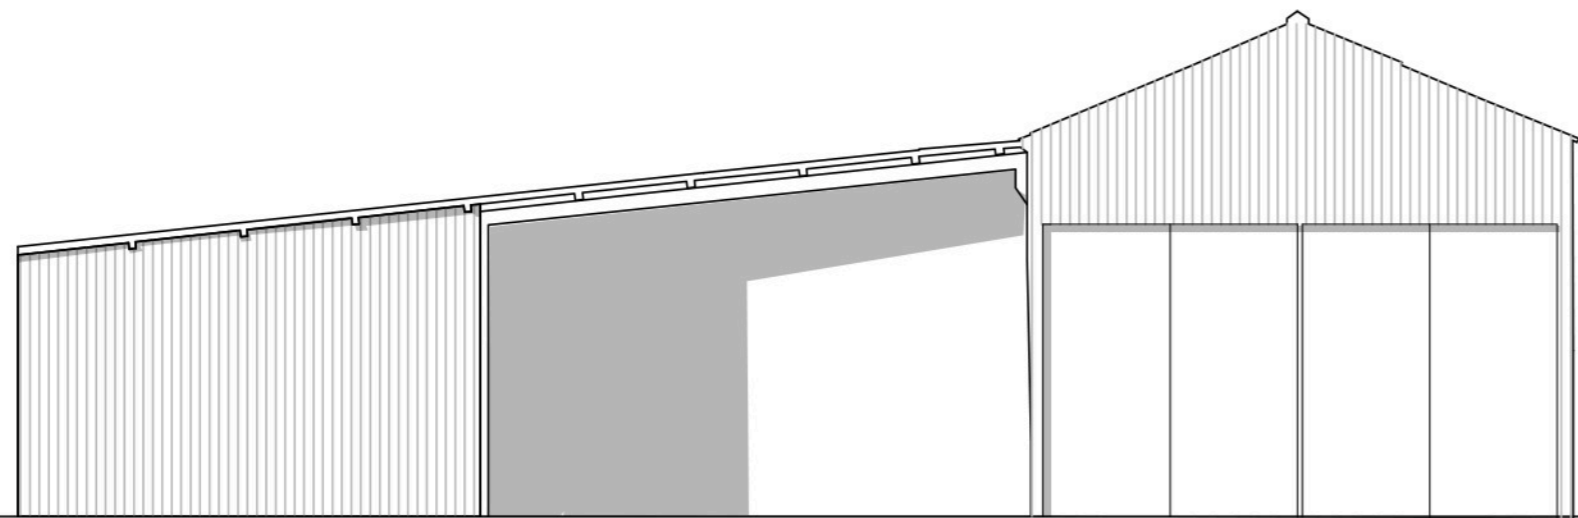

Proposed Front Elevation
Scale 1:100



Proposed Side Elevation
Scale 1:100

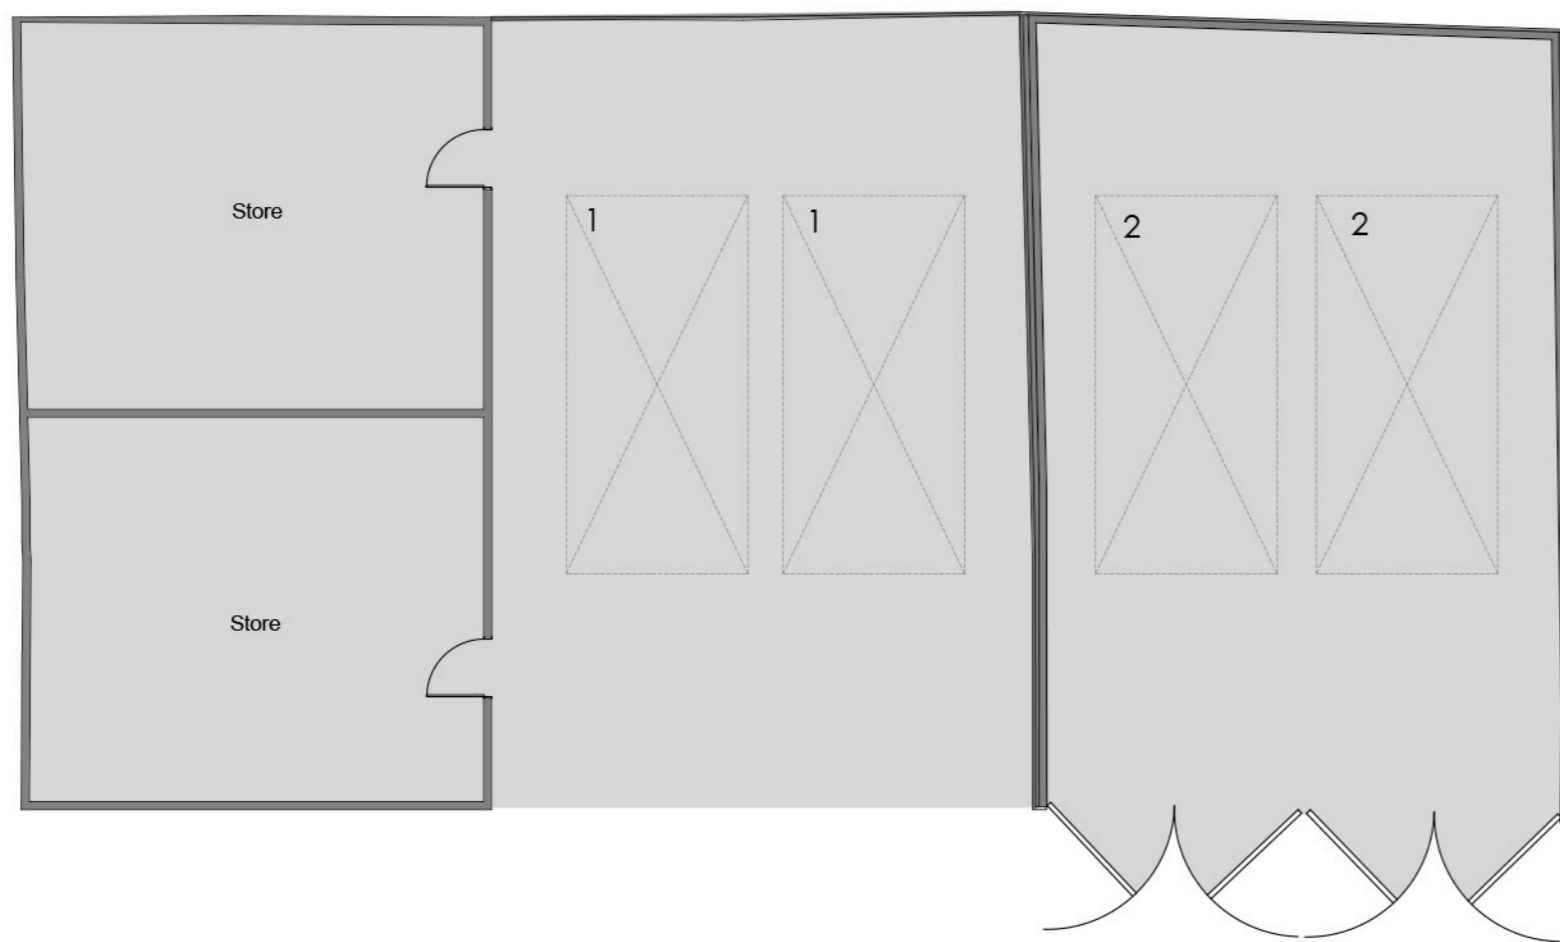

Proposed Ground Floor Plan
Scale 1:100






REV	DETAILS	DATE	CHECKED
-----	---------	------	---------


brownhill hayward brown
 chartered architects

01543 254357 - mail@bhbarchitects.co.uk

Barn Farm, Cran Lane, Hilton		DRAWING NO.	
Proposed Garage Plans & Elevations		3186 -107	
William Brearley	REV	DATE	
	A	July '21	

PRELIMINARY	DRAWN	CHECKED	SCALE
	BL	MC	1:100 @ A2

 ISO 9001 REGISTERED FIRM	 ISO 14001 REGISTERED FIRM	The copyright of this drawing and design is vested in the Architect and must not be copied or reproduced without written consent. All dimensions given are to be verified on site by the responsible contractor. Do not scale dimensions from this drawing.	 PART OF bhb architects
--	---	---	--