



1:50

Proposed South Elevation (1:50)




1:50

Proposed West Elevation




1:50

Proposed North Elevation

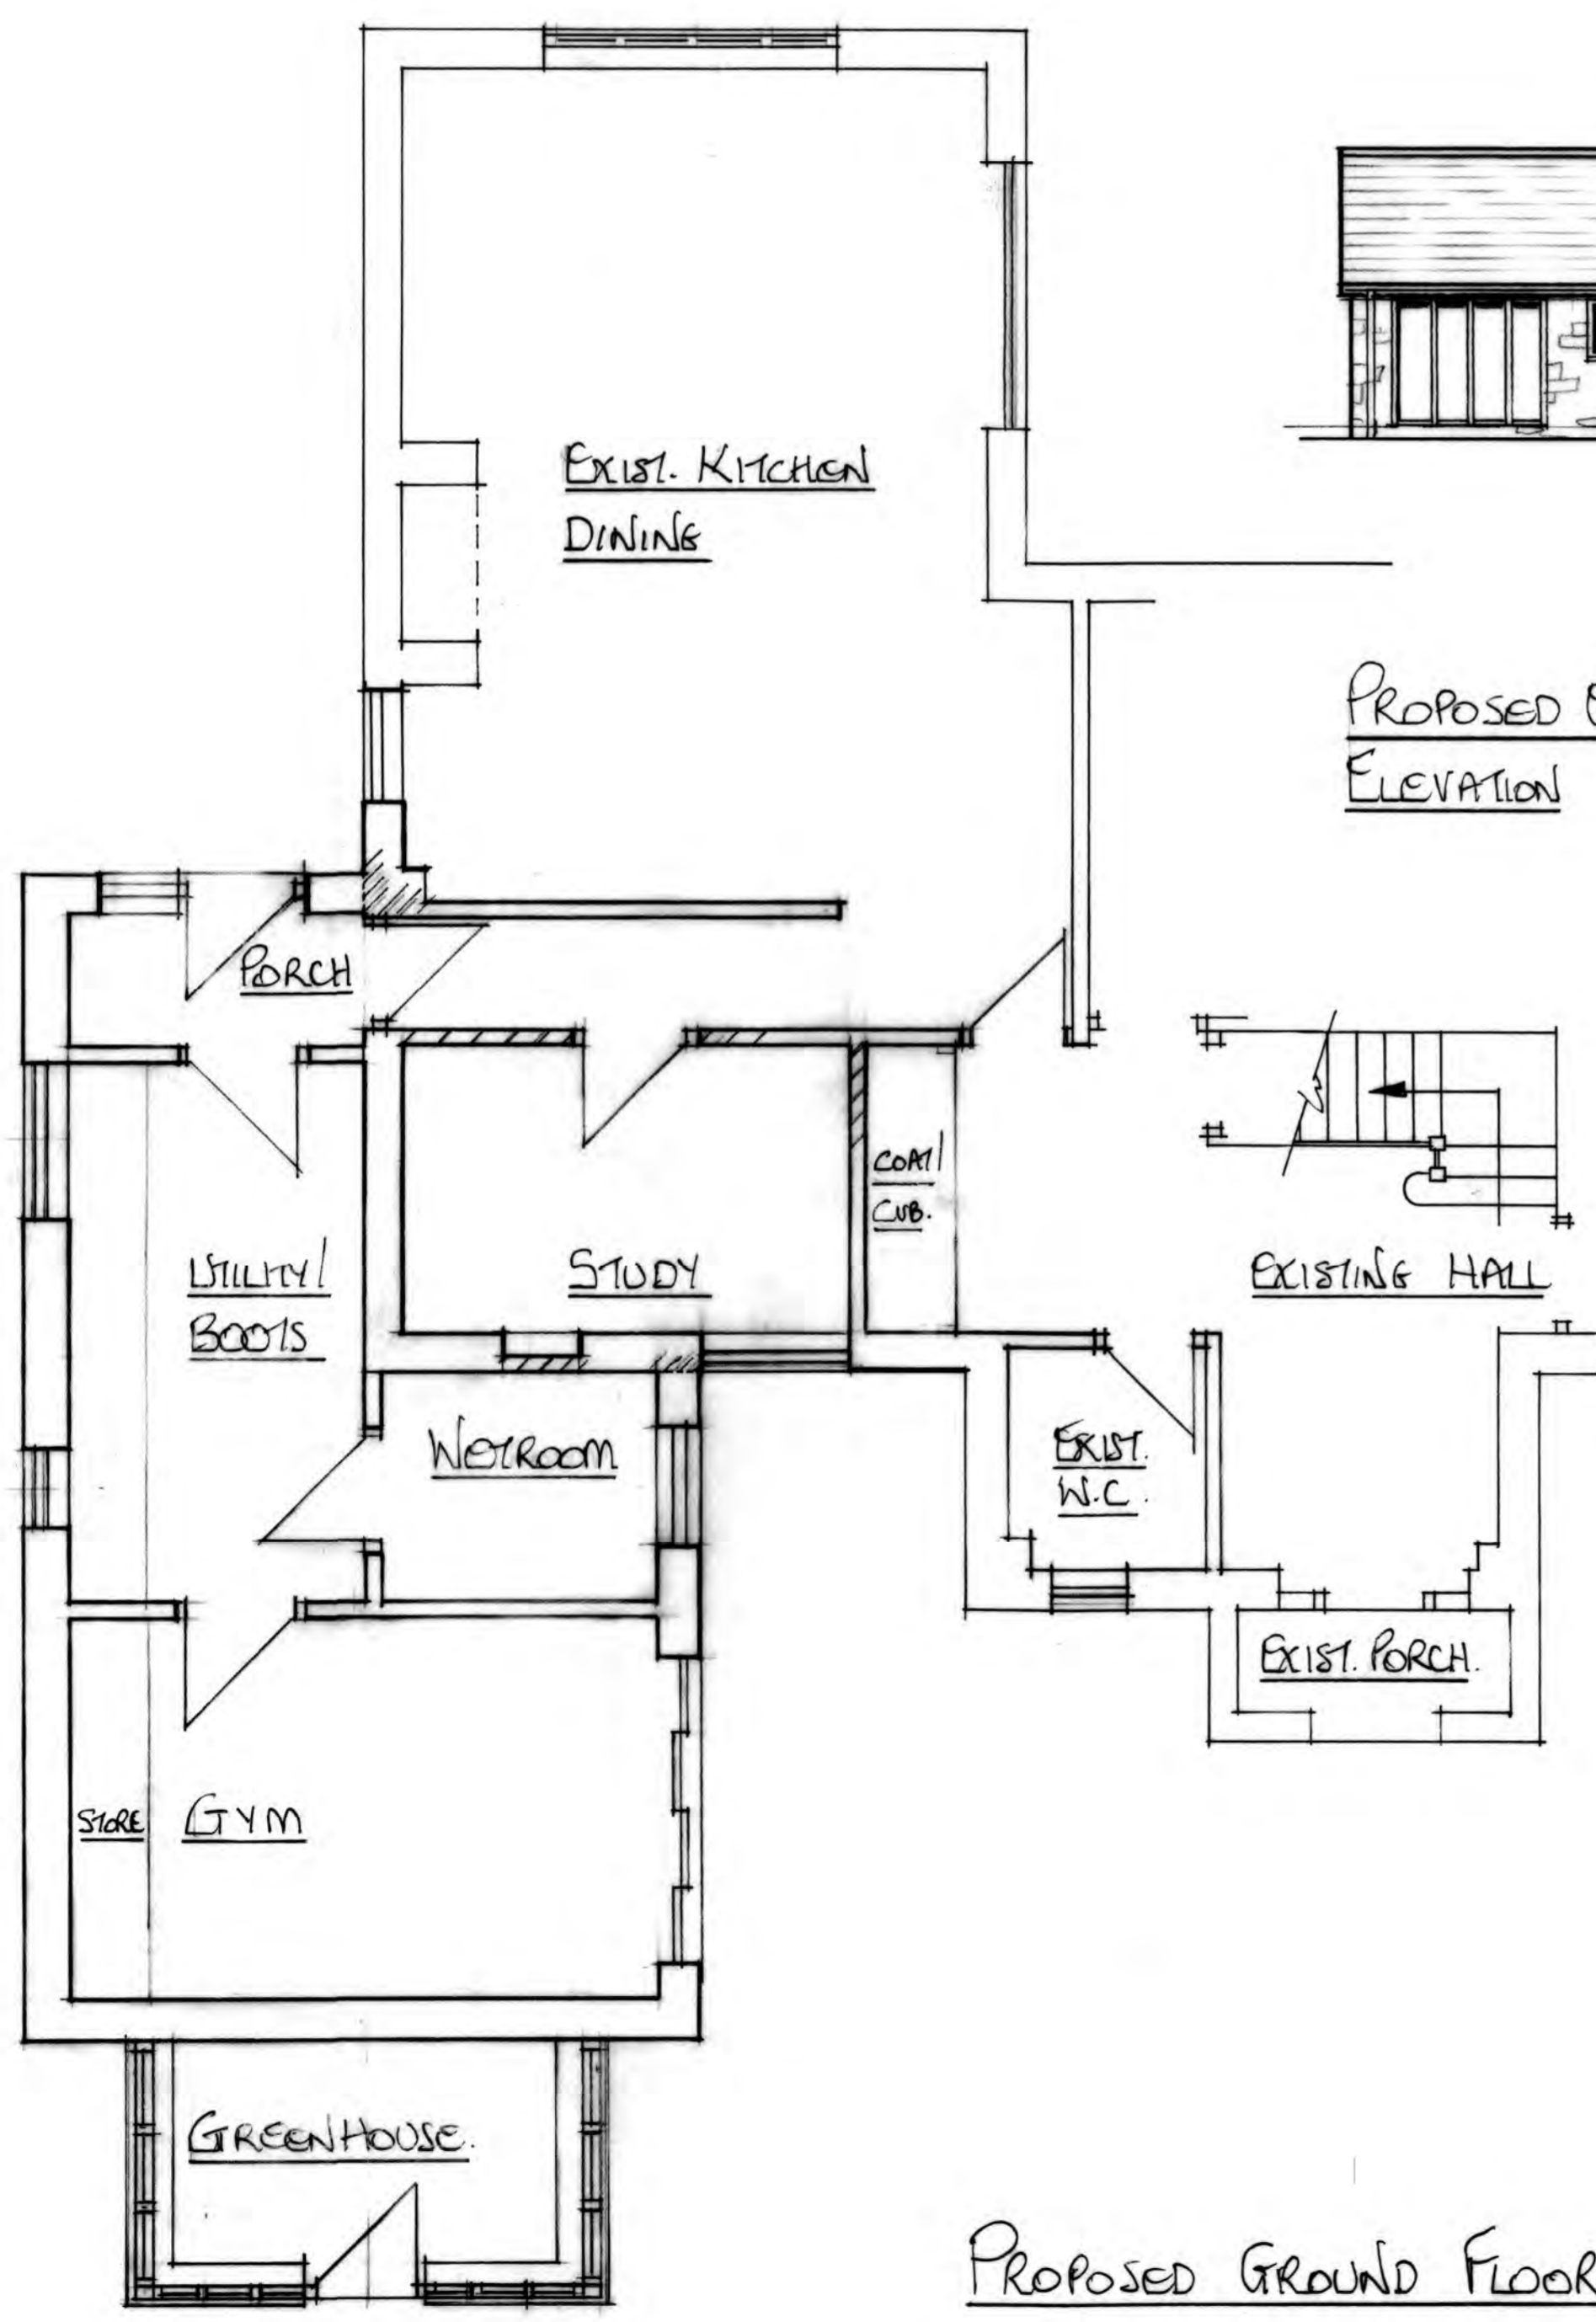


Proposed Ground Floor (1:50)

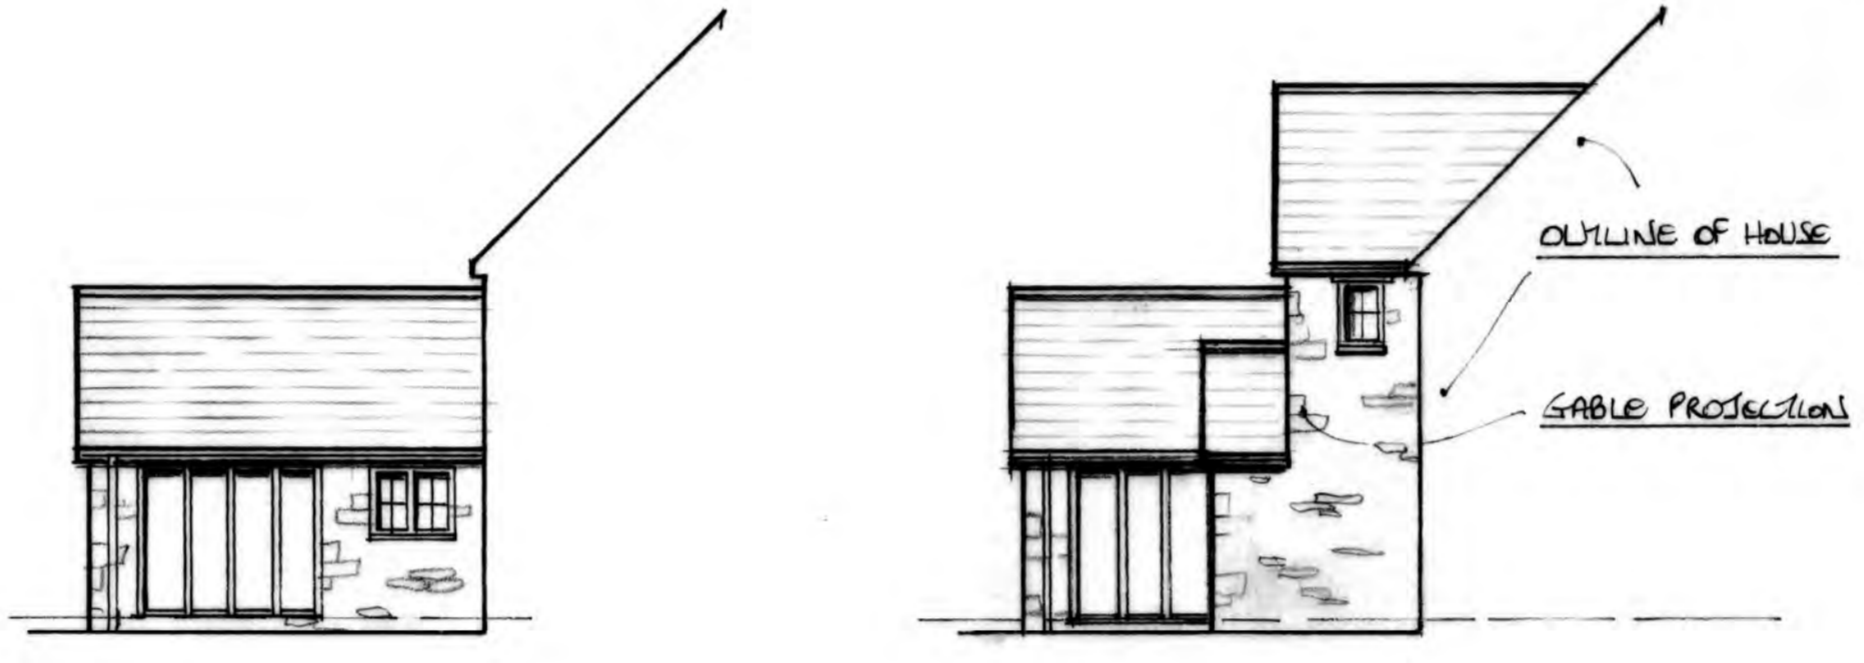

1:50


Proposed East Elevation  
VIEWED FROM GABLE SIDE

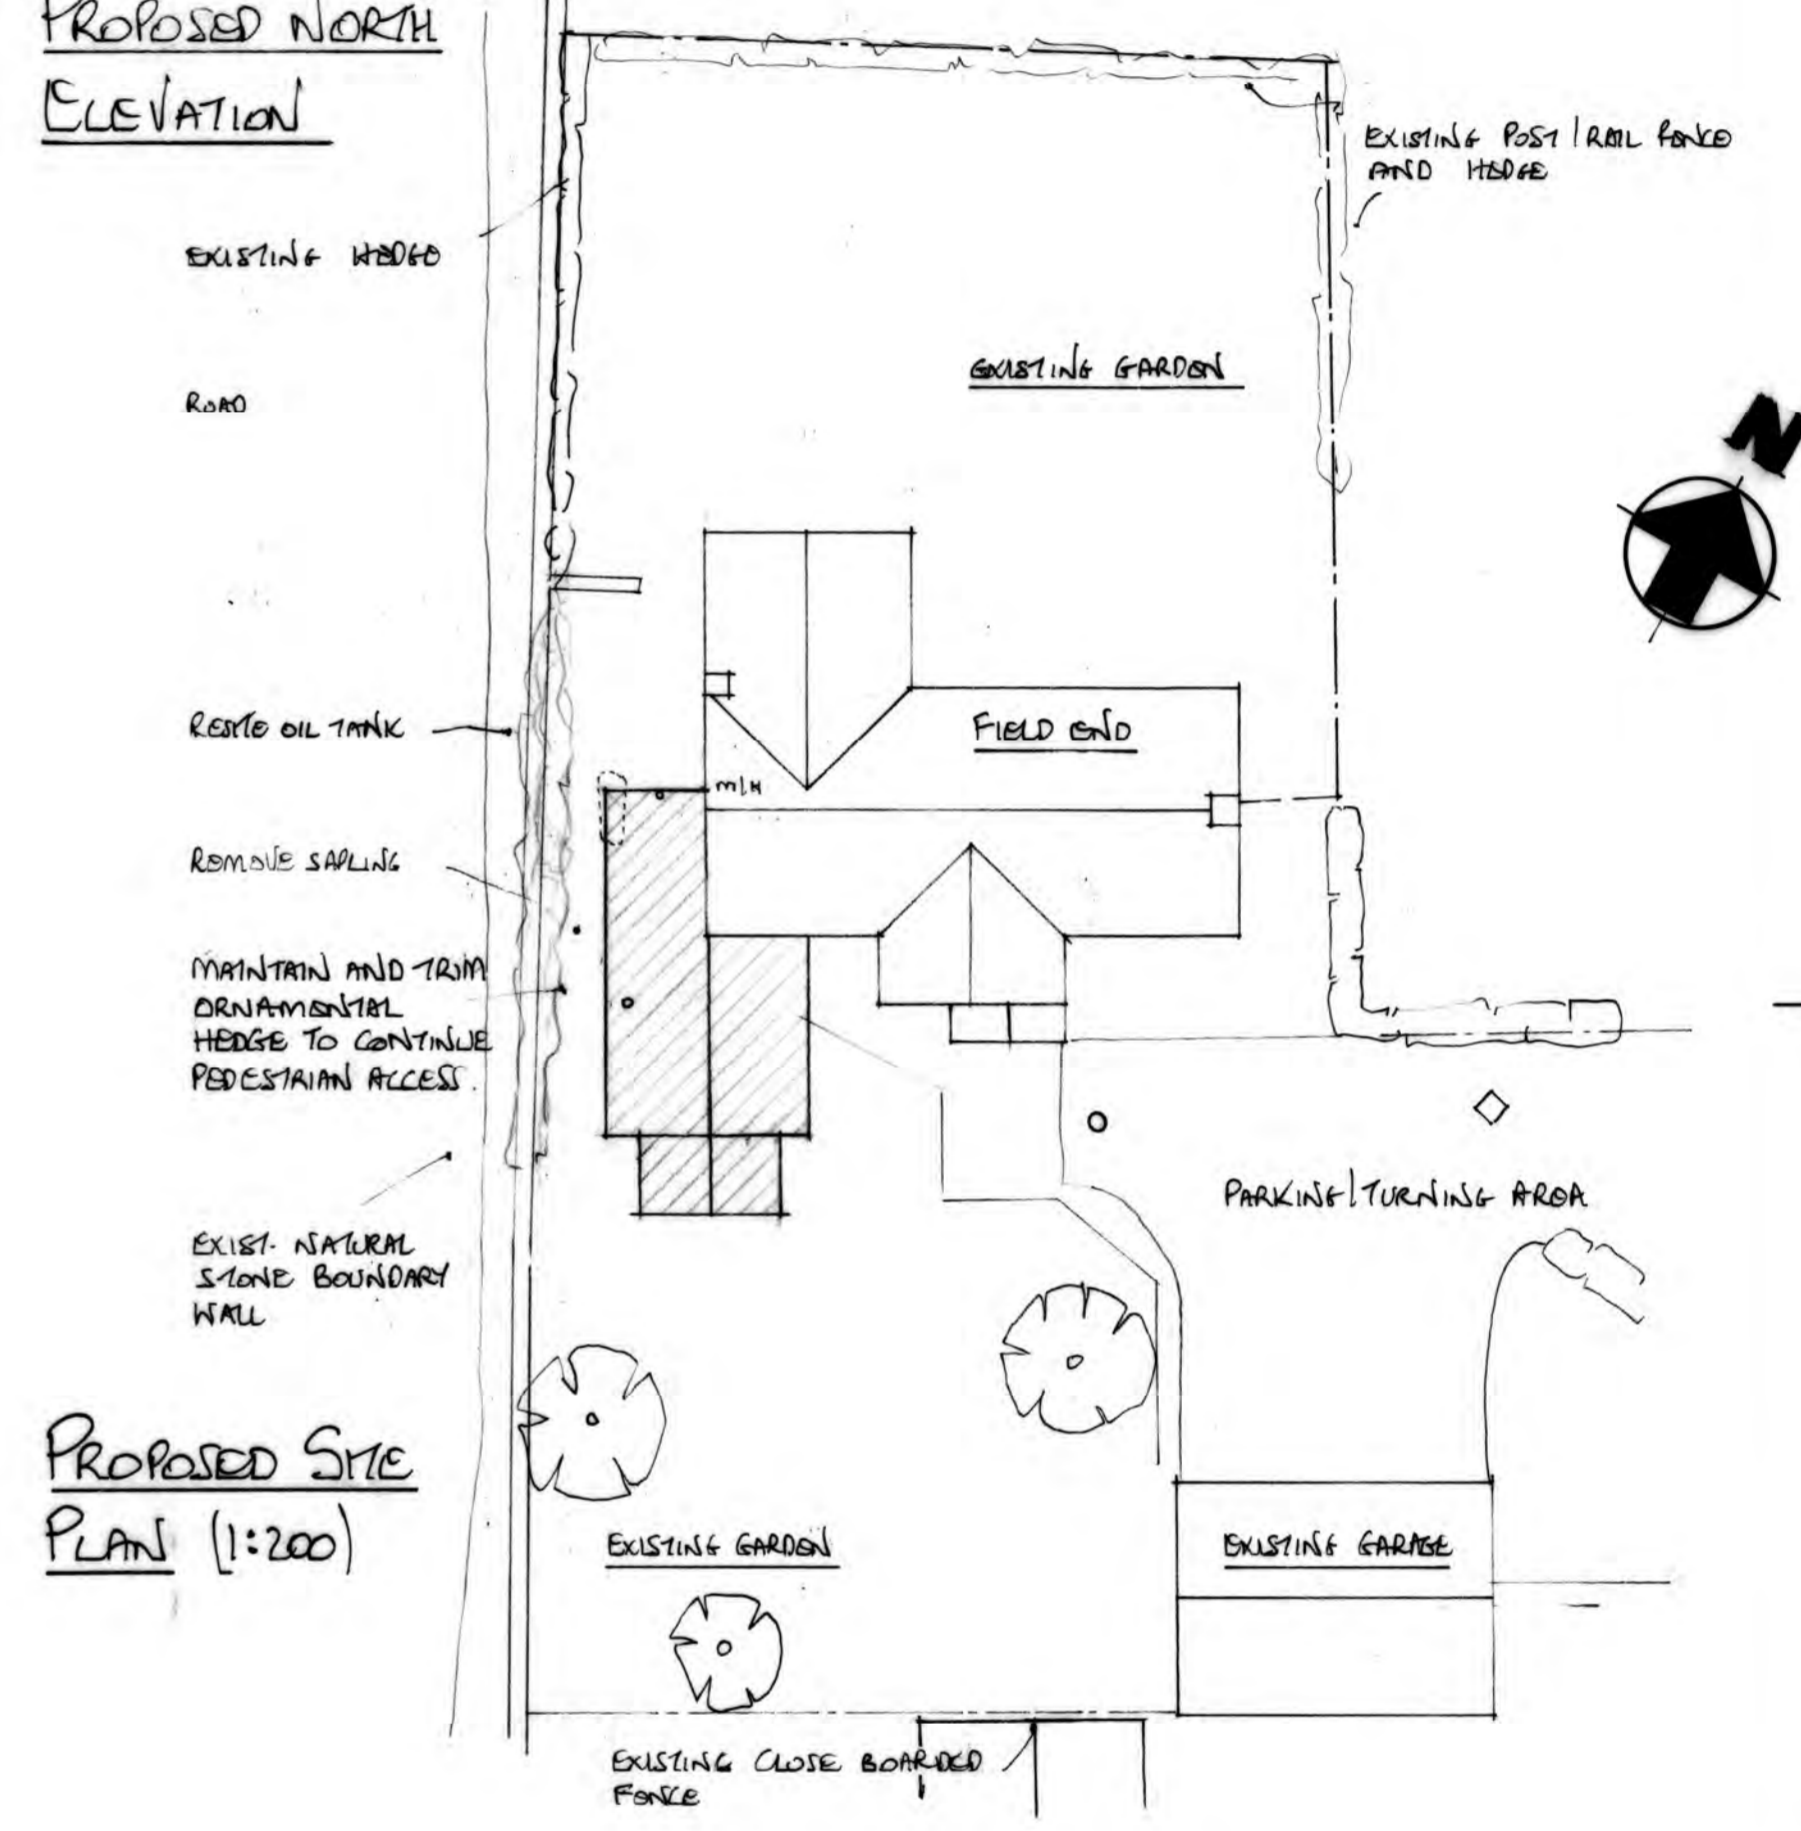

Proposed Site Plan (1:200)

CDM NOTES: ALL WORKS TO BE CARRIED OUT BY COMPETENT CONTRACTOR(S) WORKING TO AN APPROVED SAFE SYSTEM OF WORK INCLUDING A DETAILED RAMS DOCUMENT IN ADDITION TO THE SAFE MITIGATION OF HAZARDS NORMALLY ASSOCIATED WITH THESE TYPES OF WORK.

Client **DR. J. LOINES**  
Address **FIELD END  
42, RODMARTON  
GLOS. GL7. 6PS.**  
Project **Proposed Single Storey  
Extension to West Side.**  
Title **Proposed Plans.**

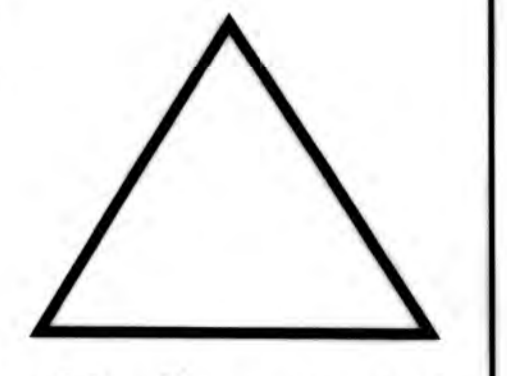

**Abberley Design Ltd**  
architectural solutions  
Unit 4 Butts Farm Courtyard  
Poultton Gloucestershire GL7 5HY  
Tel: 01285 644460  
Email: admin@abberleydesign.co.uk

| Amendments | Date | By |
|------------|------|----|
|            |      |    |
|            |      |    |
|            |      |    |

Drawing no **111202116.**  
Date **MAY 2021**  
Scale **1:50 1:100 1:200**  
Notes

1 Do not scale off drawing (except for planning purposes only).  
2 Check all dimensions on site and only use figured dimensions.  
3 Inform designer of any changes or deviation of design.  
4 Check site conditions prior to commencement of work.  
5 To be read in conjunction with other consultants drawings.  
6 Copyright Abberley Design Ltd. Must not be reproduced without their written consent.

SCALE 1:50 0 1 2  
SCALE 1:100 0 1 2 3 4 5