


PLANNING NOTE:
 THESE DRAWINGS HAVE BEEN PREPARED BY EP Architects Ltd. FOR THE PURPOSE OF ACHIEVING PLANNING APPROVAL ONLY. THIS DOCUMENT IS NOT TO BE USED AS CONSTRUCTION INFORMATION. EP Architects Ltd. ACCEPT NO RESPONSIBILITY FOR ANY INACCURACIES CONTAINED HEREIN OR ARISING FROM THE USE OF THESE DRAWINGS BY THIRD PARTIES.

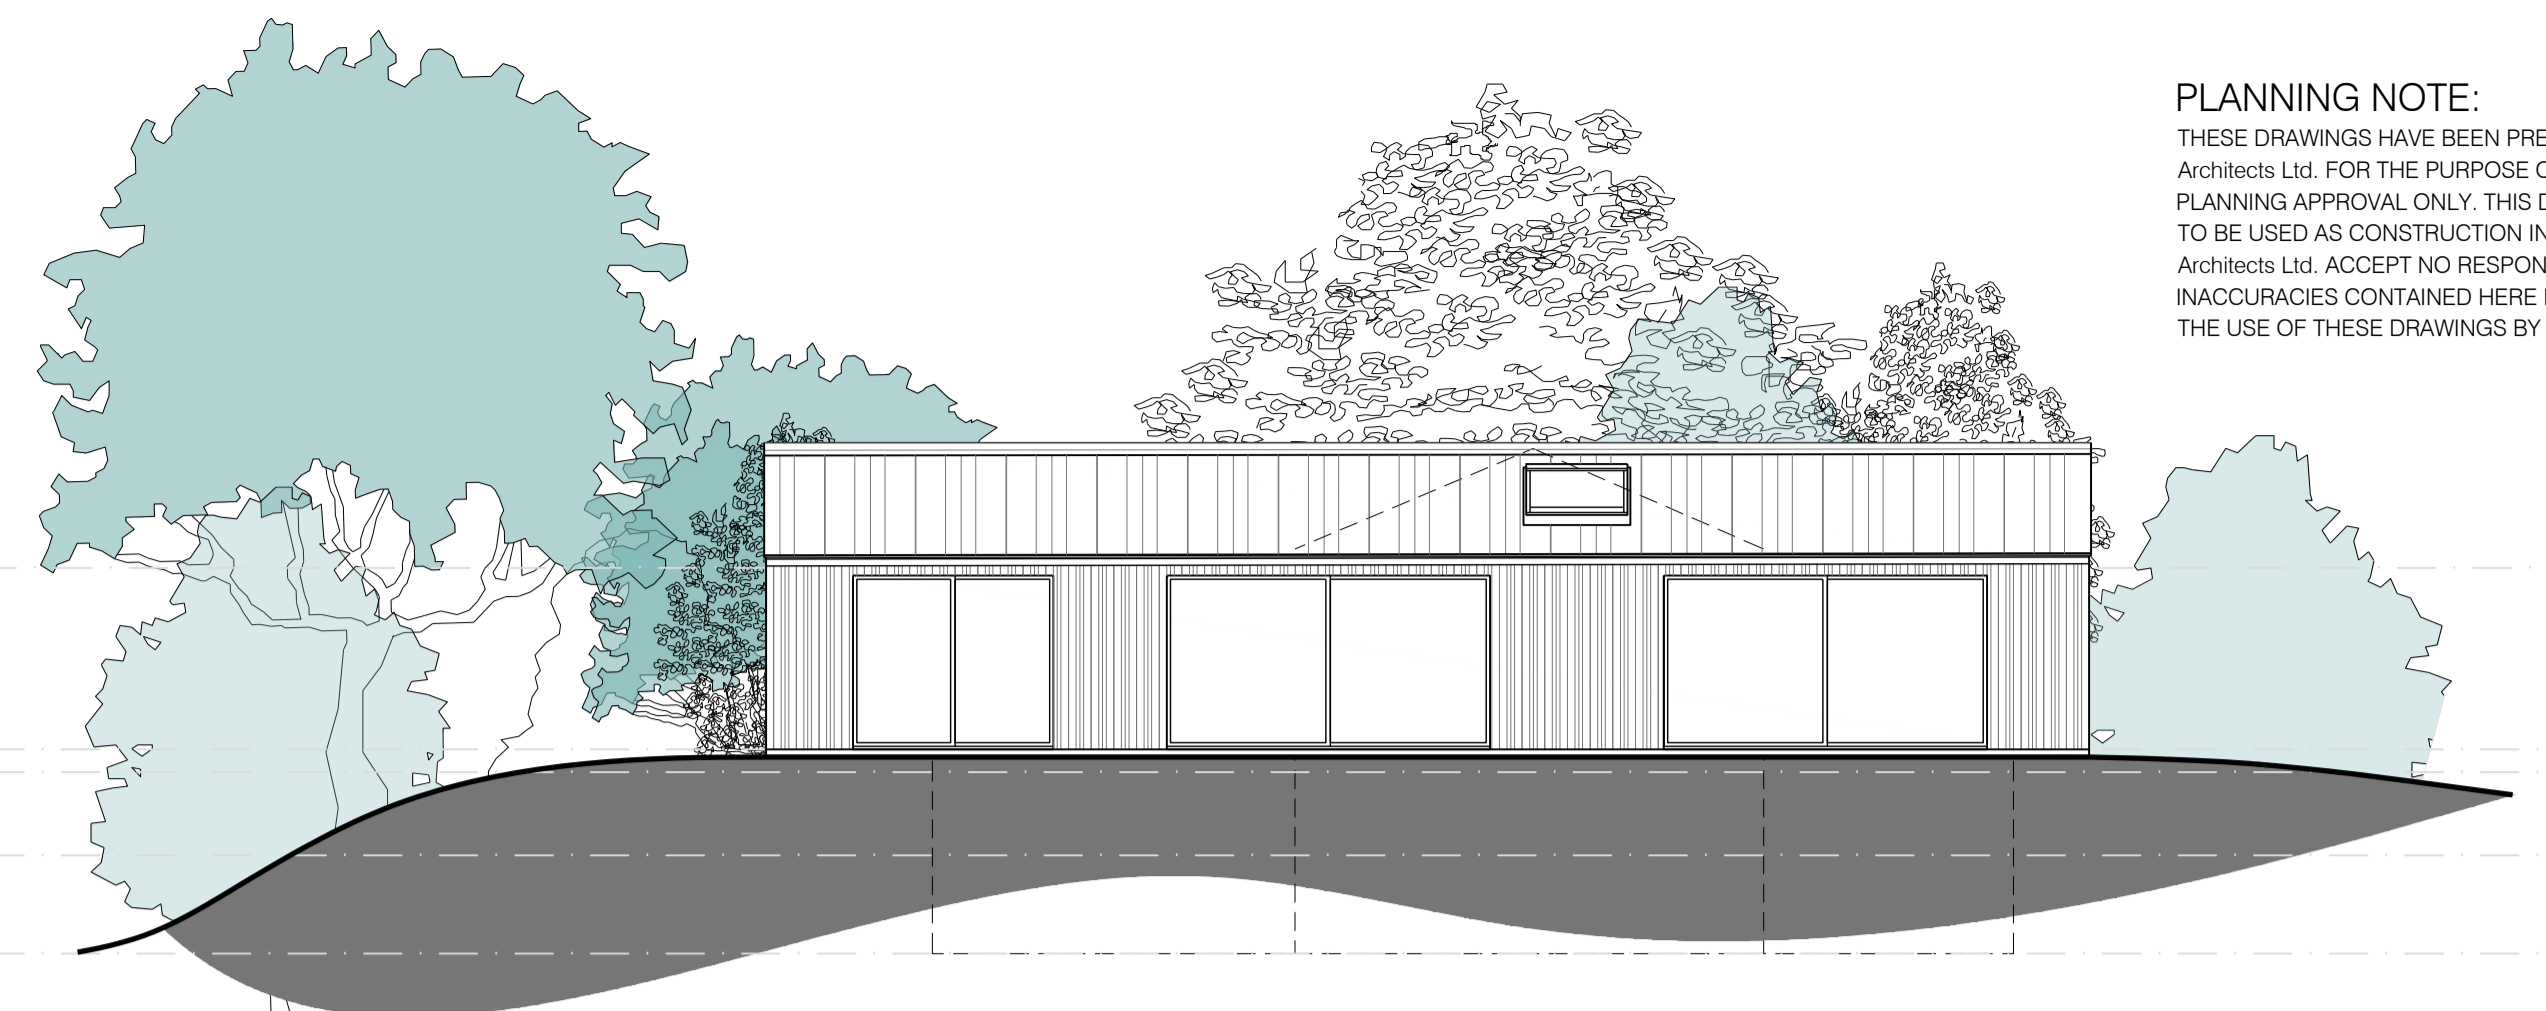


SOUTH ELEVATION
1:100




WEST ELEVATION
1:100



① **Zinc Roof Finish**
Varied Width Cladding

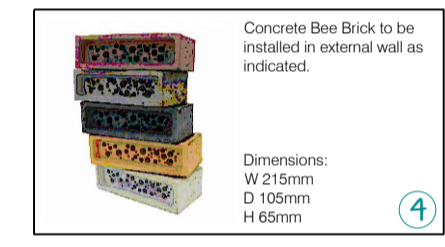

④

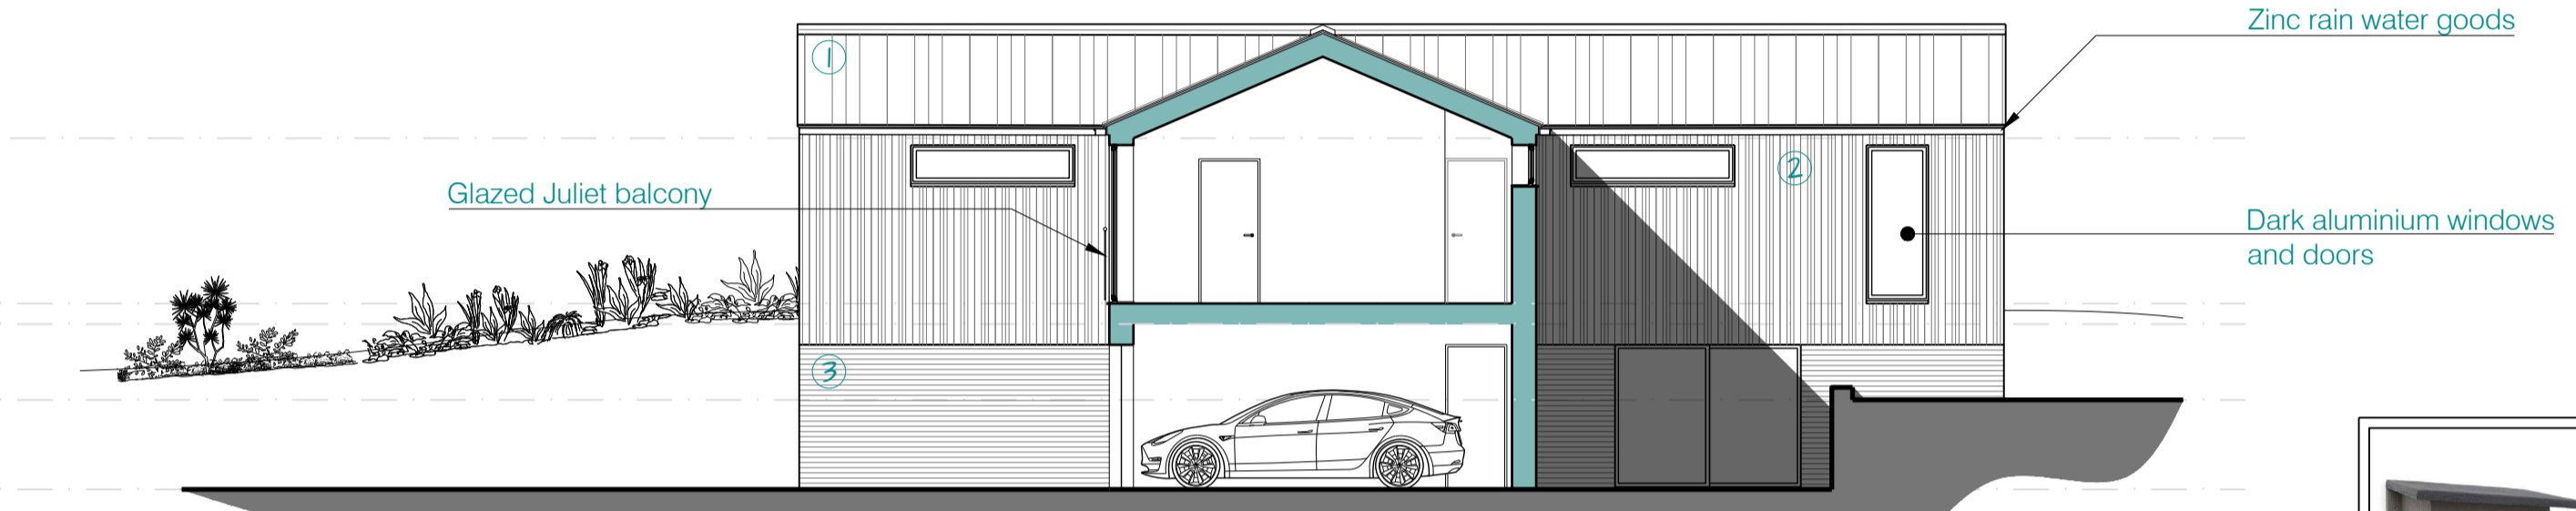

EAST ELEVATION / SECTION
1:100



⑤




Modern Kentish Farm Building
Design Reference Point



② **Scotch Larch Vertical Cladding**
Shown New & Aged




NORTH ELEVATION
1:100

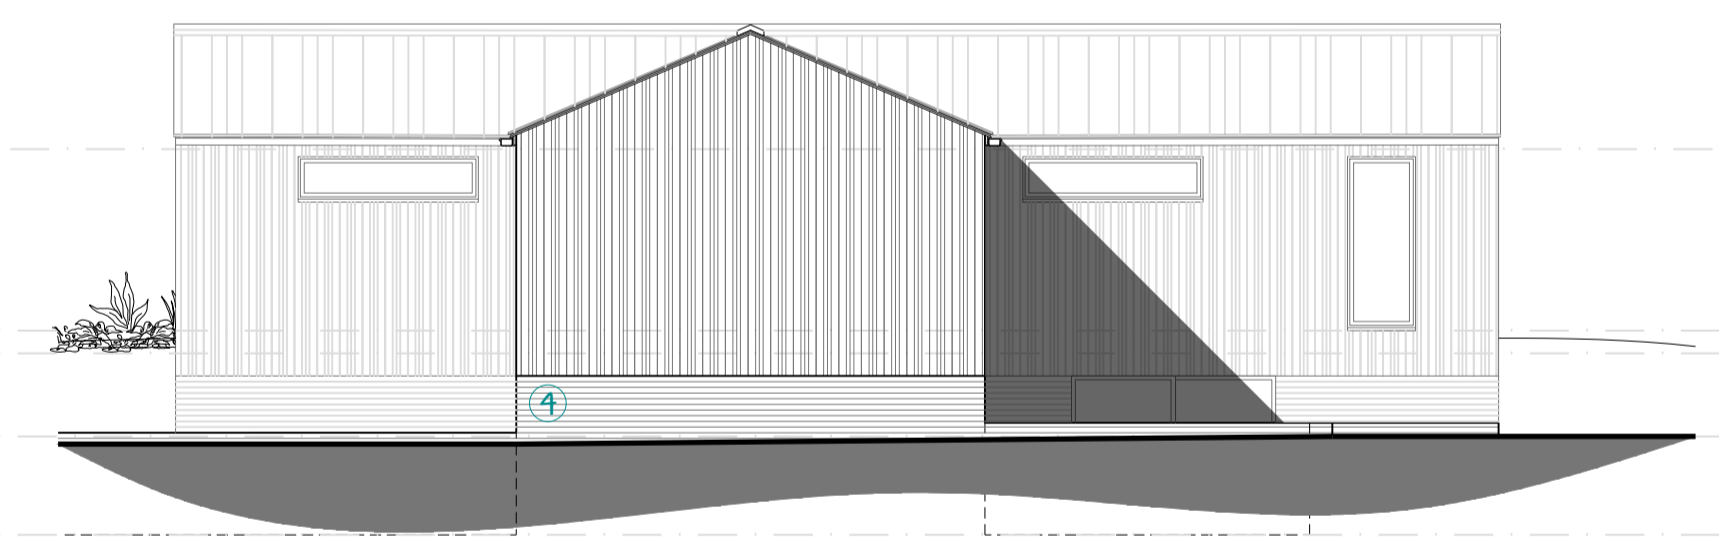


EAST ELEVATION
1:100




Existing View From Maidstone Rd
Looking North

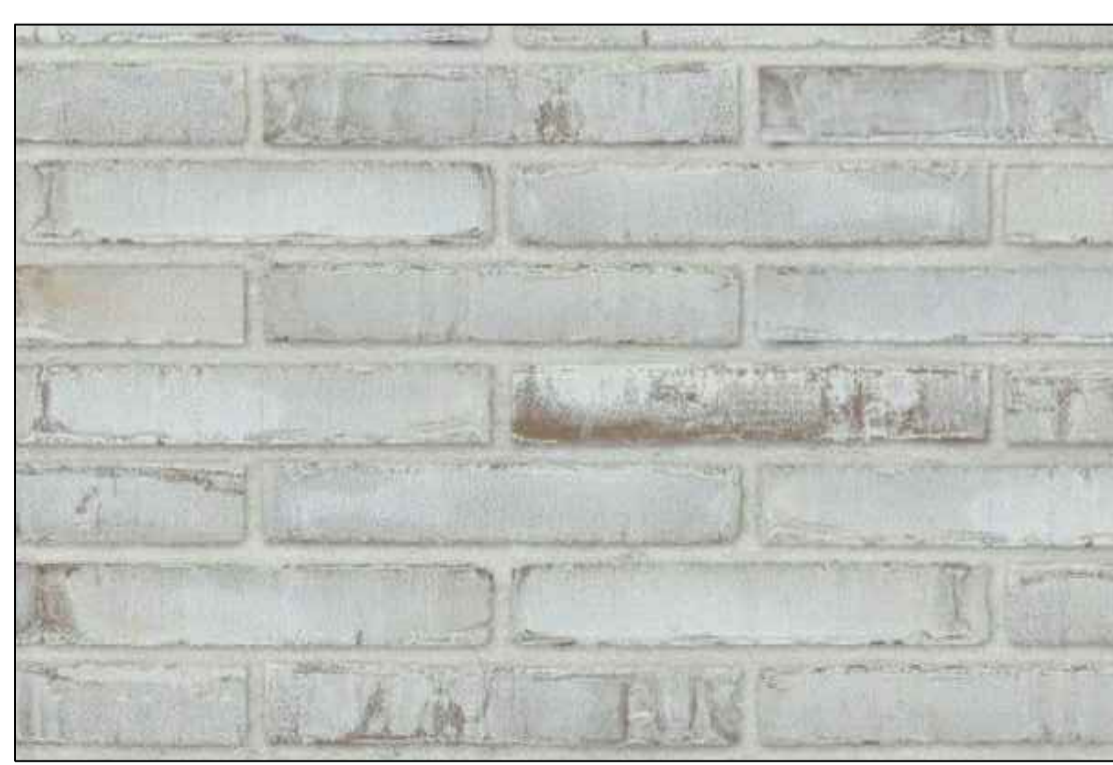

③ **Light Slim Facing Brick**
With Light Mortar

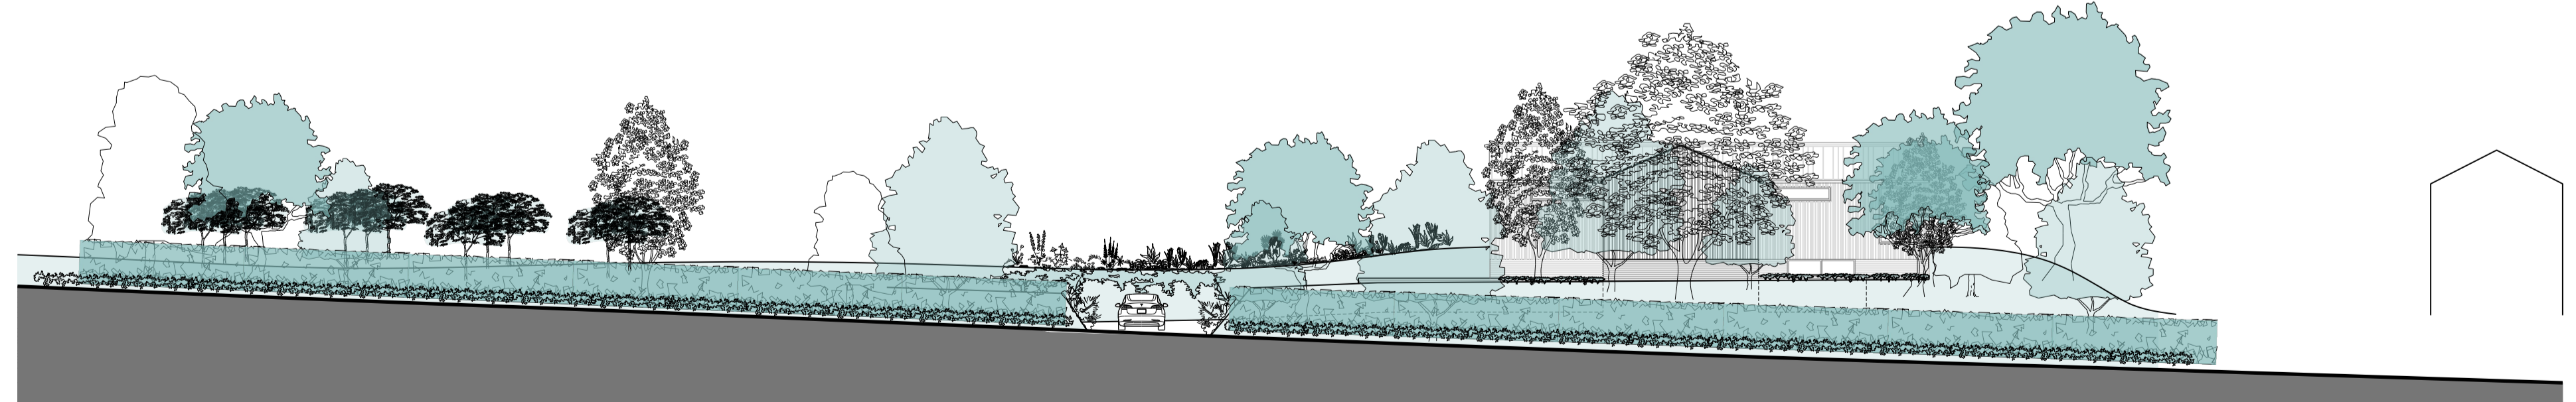

STREET ELEVATION
1:200

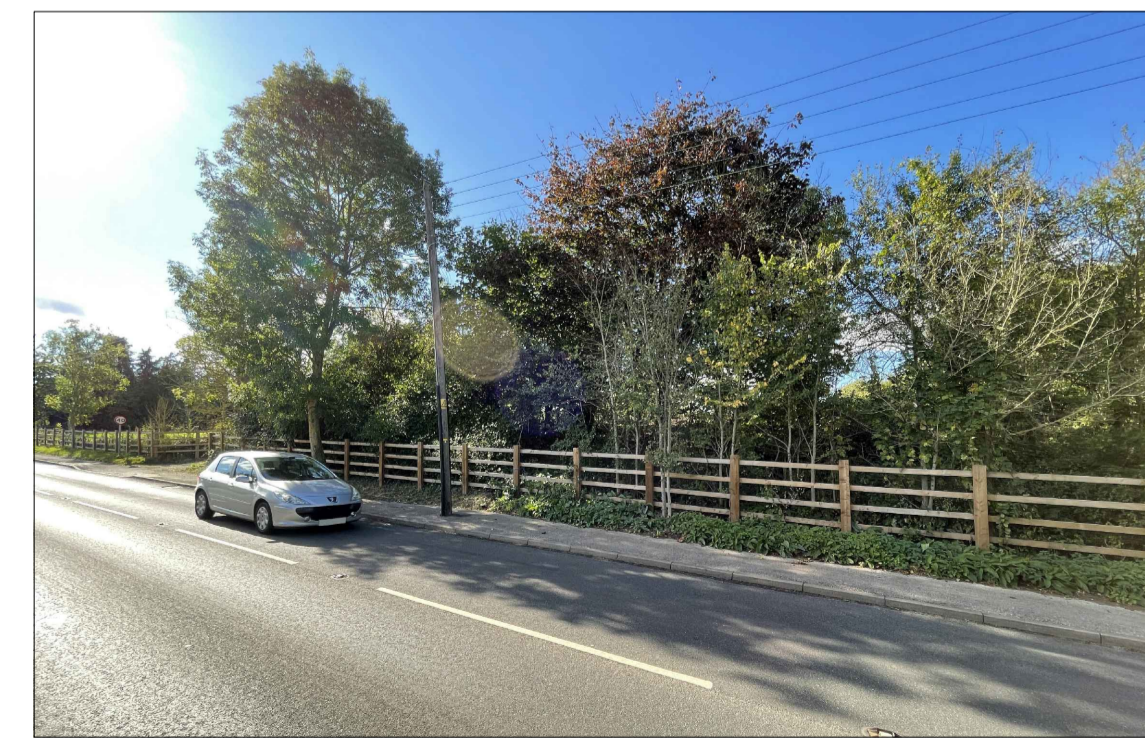

Existing View From Maidstone Rd
Looking South

ep architects

The Oast, Church Farm,
 Ulcombe Hill, Ulcombe
 Maidstone,
 Kent
 ME17 1DN

tel: 01622 829314
 info@eparchitects.co.uk
 www.eparchitects.co.uk

DRAWING NO.
 1897
 P.02
 REV-

PROJECT DETAILS

Hidden House, Maidstone Road

Nettlestead, ME18 5HE

DRAWING TITLE
 PLANNING
 PROPOSED ELEVATIONS
 1:50 @ A1

RIBA