
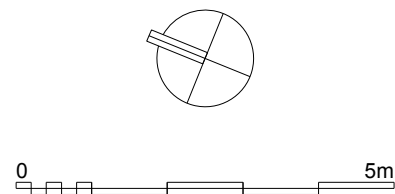


1

GROUND FLOOR PLAN  
1:100 @ A3

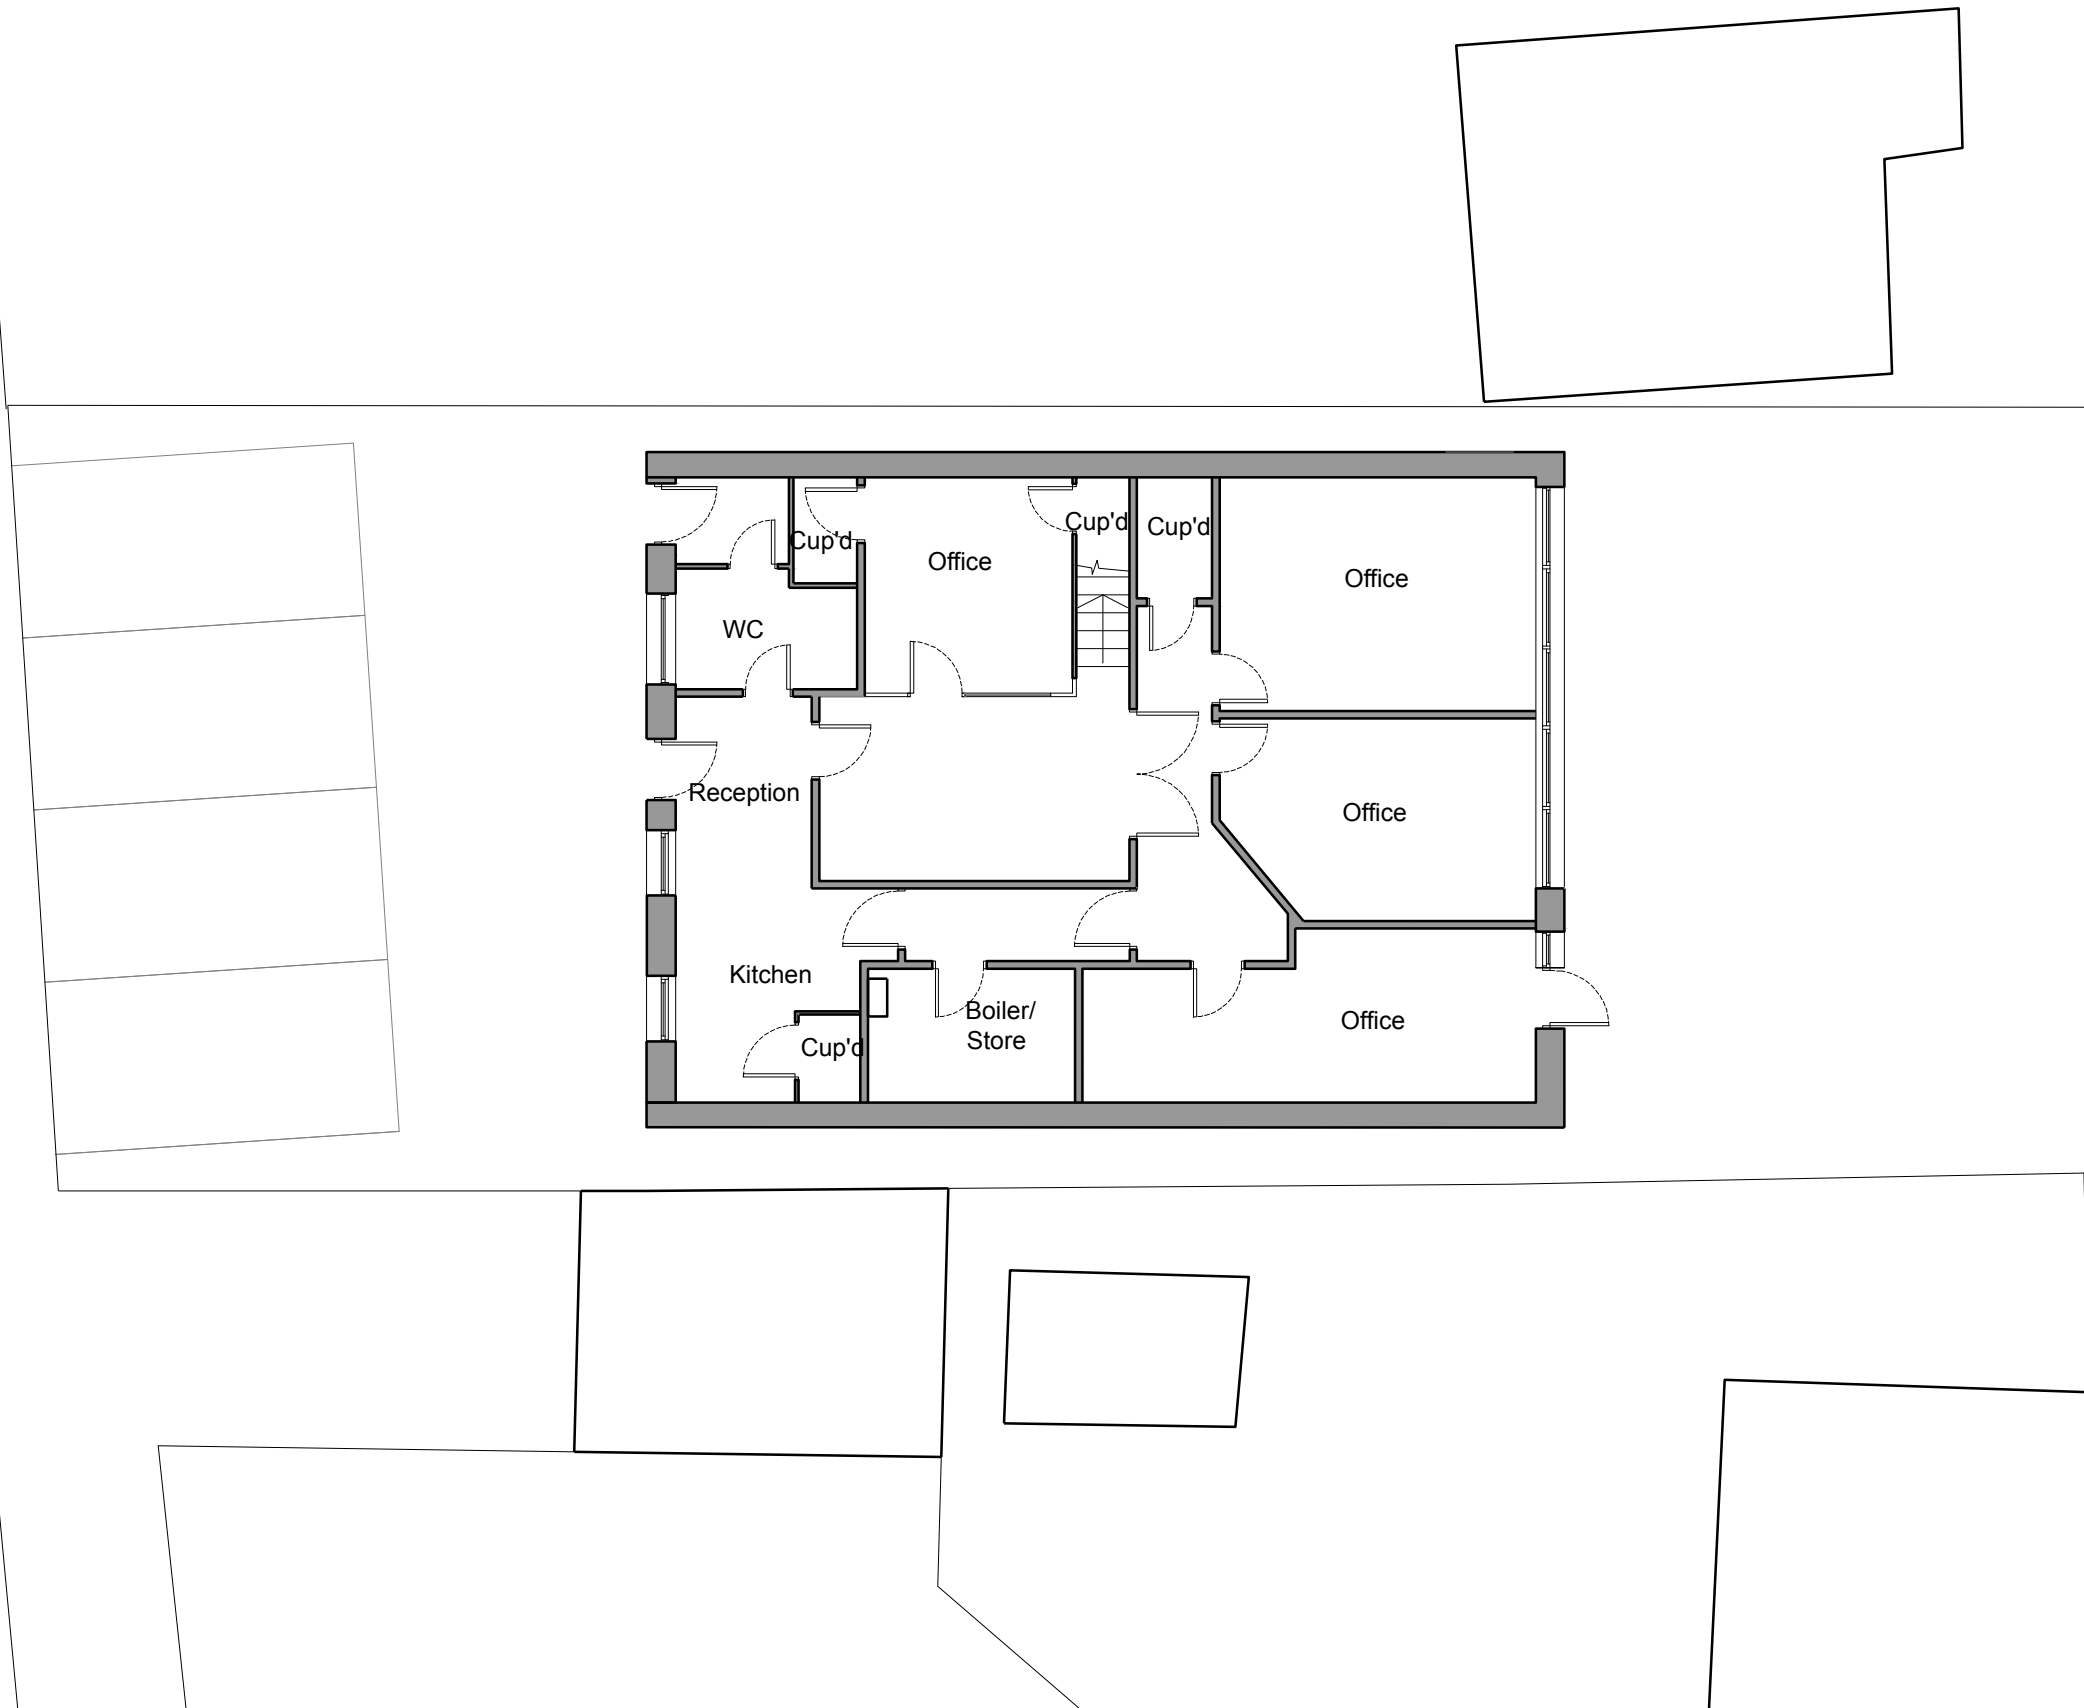

| Rev | Description | Date |
|-----|-------------|------|
|-----|-------------|------|

All dimensions and levels to be checked on site by contractor prior to preparation of shop drawings and commencement of work on site. Do not reproduce without consent.

This drawing and the design is the copyright and property of Dean Slidel and may not be used in part or in whole without prior written consent.

This drawing is to be read in conjunction with all relevant consultants and/or specialist's drawings/documents and any discrepancies or variations are to be notified to Dean Slidel before the affected work commences.

PROJECT:  
39 Belmont Road  
Erith  
Kent  
DA8 1JY

DRAWING:  
Proposed Ground Floor Plan

| DWN: | CKD: | DATE:      | STATUS:  |
|------|------|------------|----------|
| DS   | -    | 27/05/2021 | PLANNING |

| SCALE:                  | DWG NO:       | REV: |
|-------------------------|---------------|------|
| 1:100 @ A3<br>1:50 @ A1 | DS003_PL_1100 | -    |