




1 Proposed Ground Floor
1 : 100

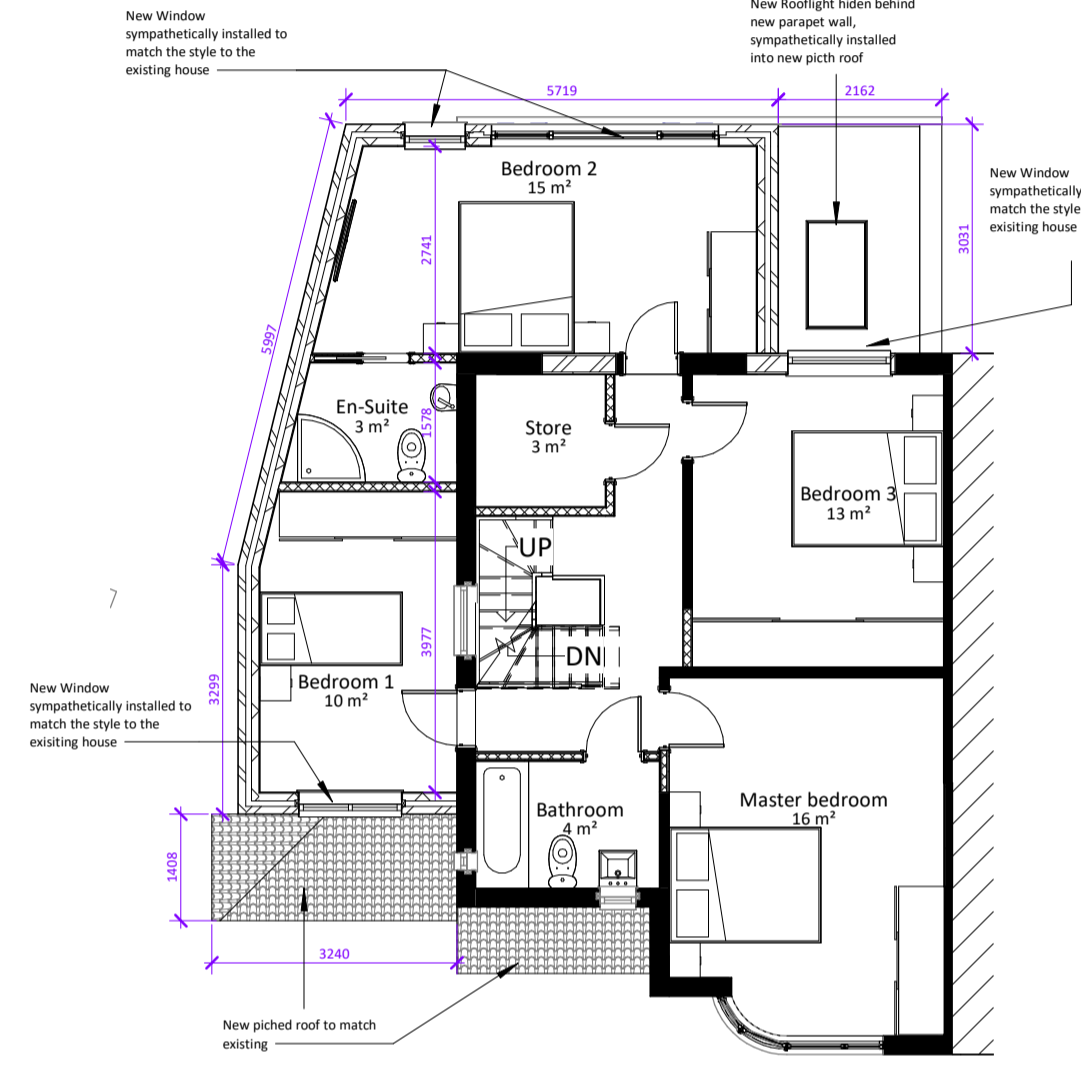


2 Proposed First Floor
1 : 100

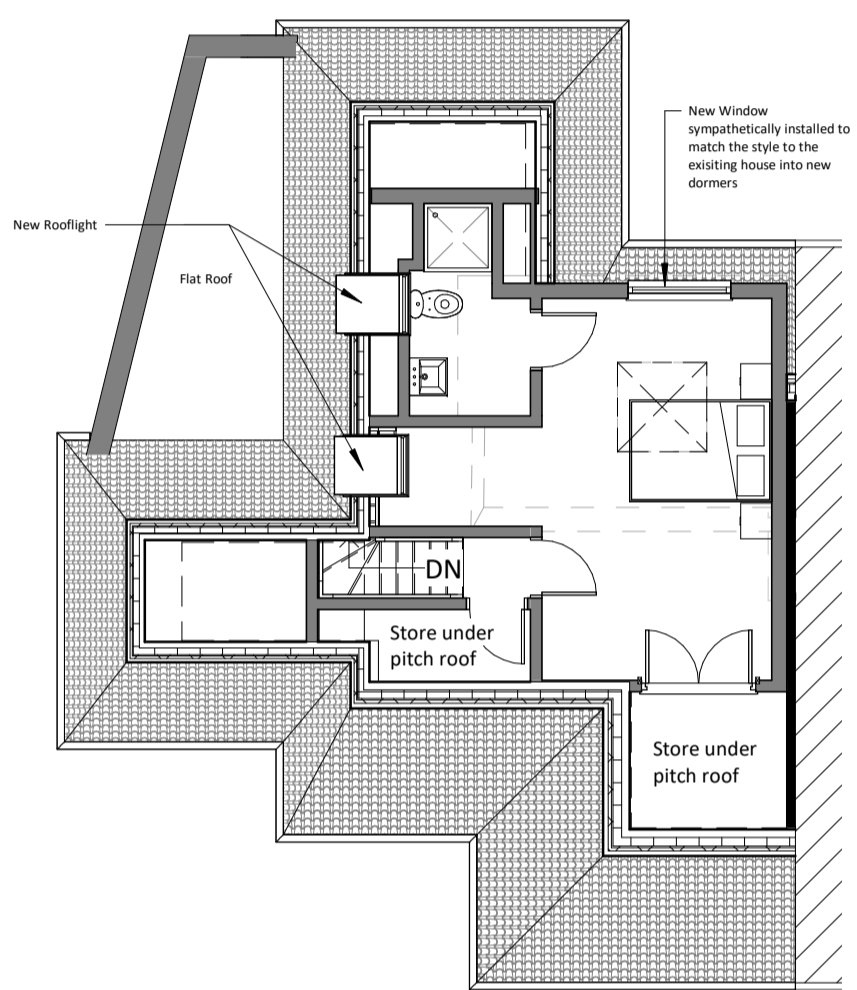


3 Proposed Loft
1 : 100

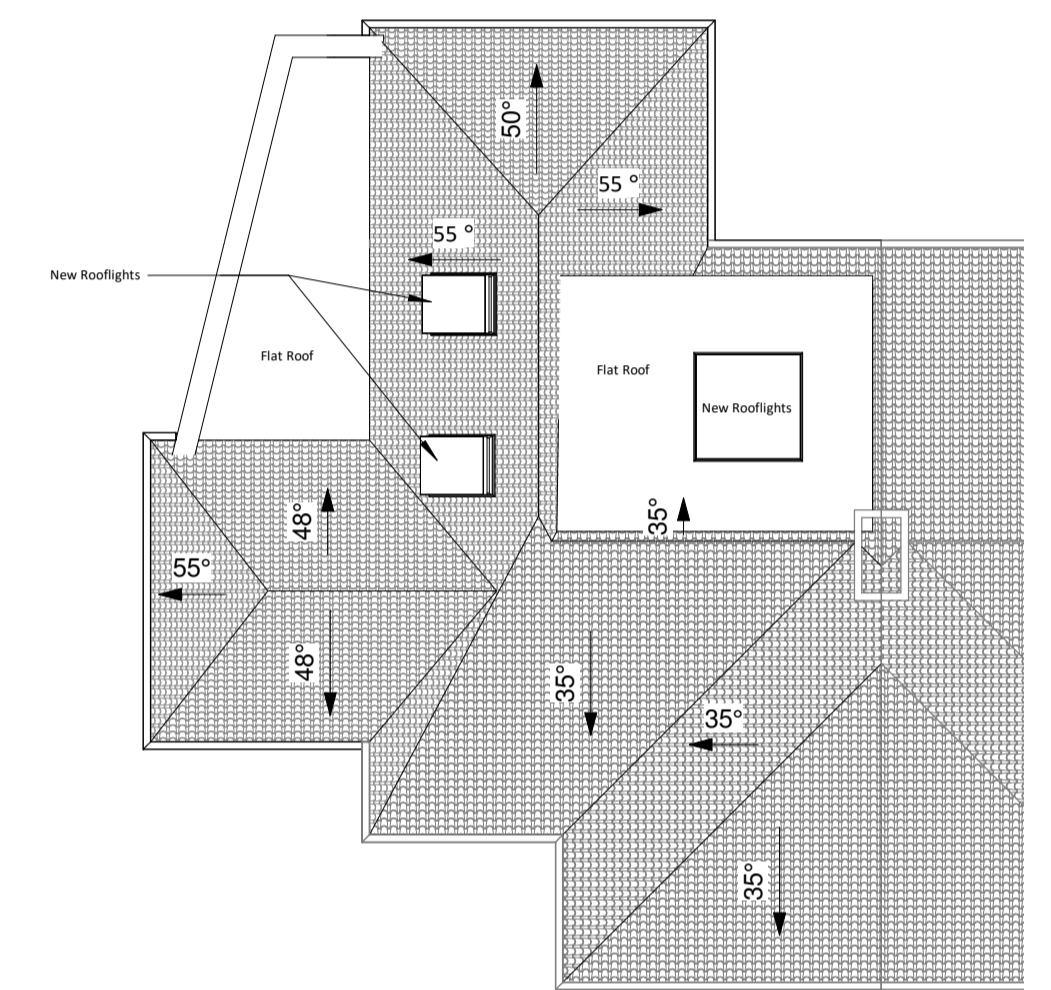


4 Proposed Roof
1 : 100

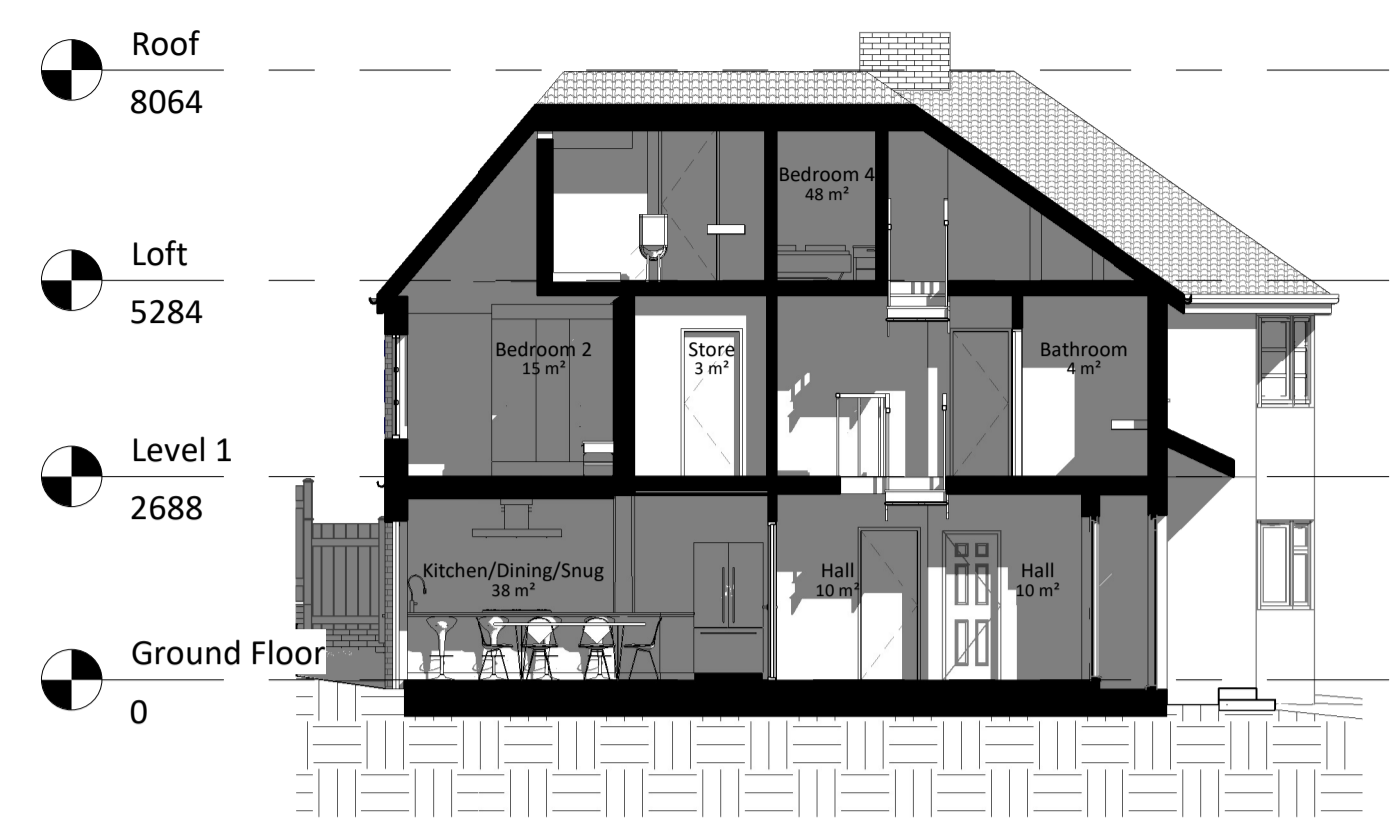

9 Section 3,
1 : 100

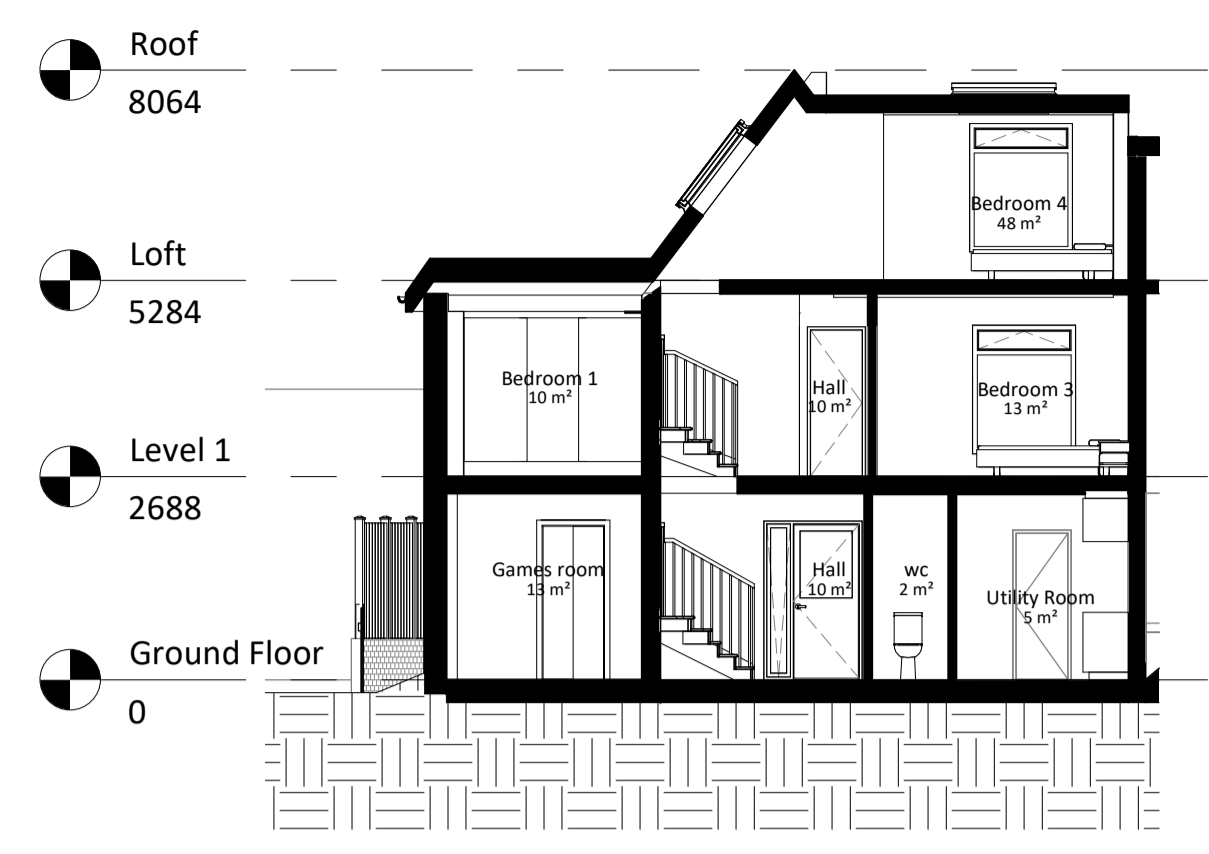


10 Section 4,
1 : 100

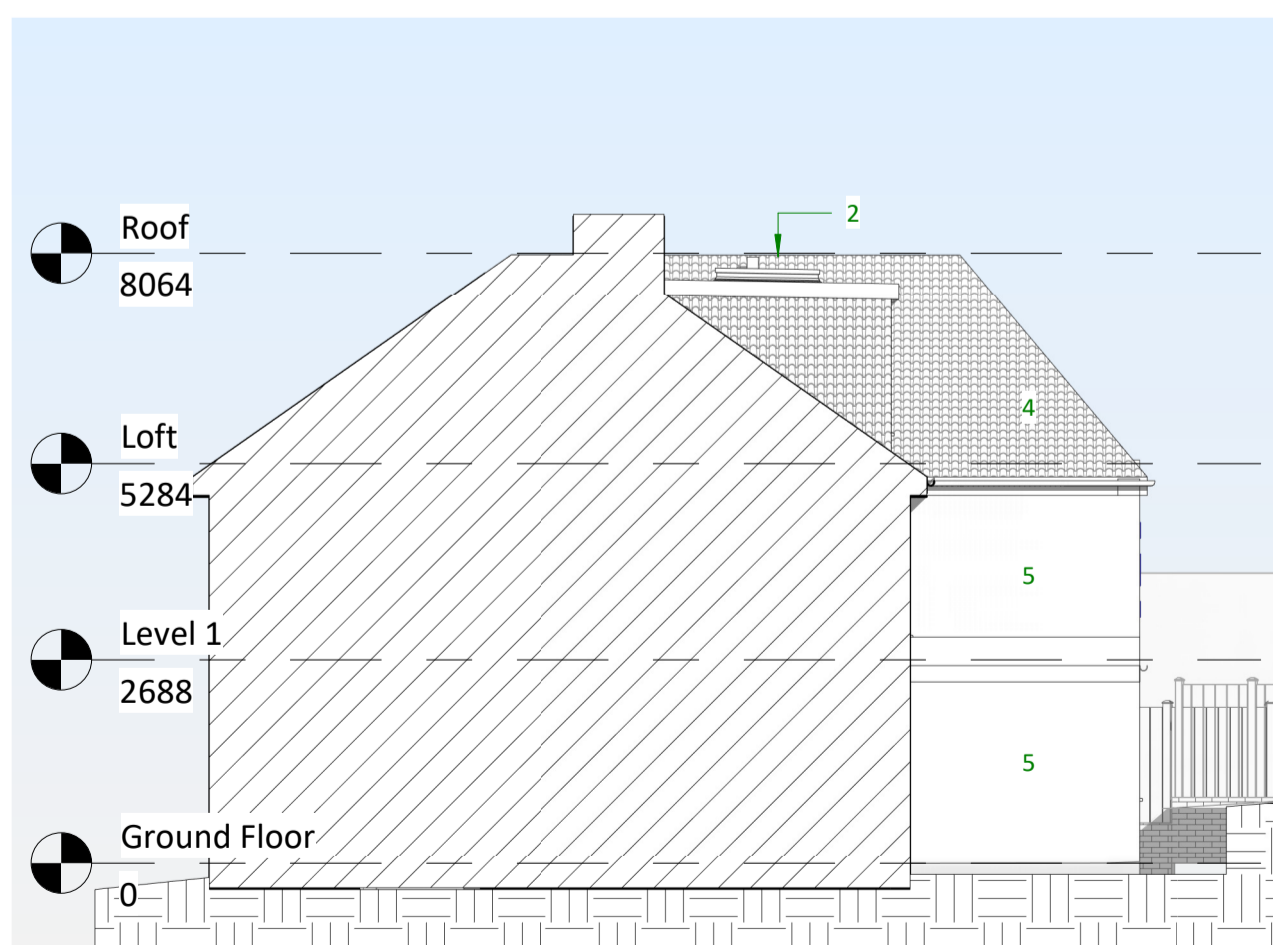


5 Proposed East Elevation
1 : 100




6 Proposed North Elevation
1 : 100

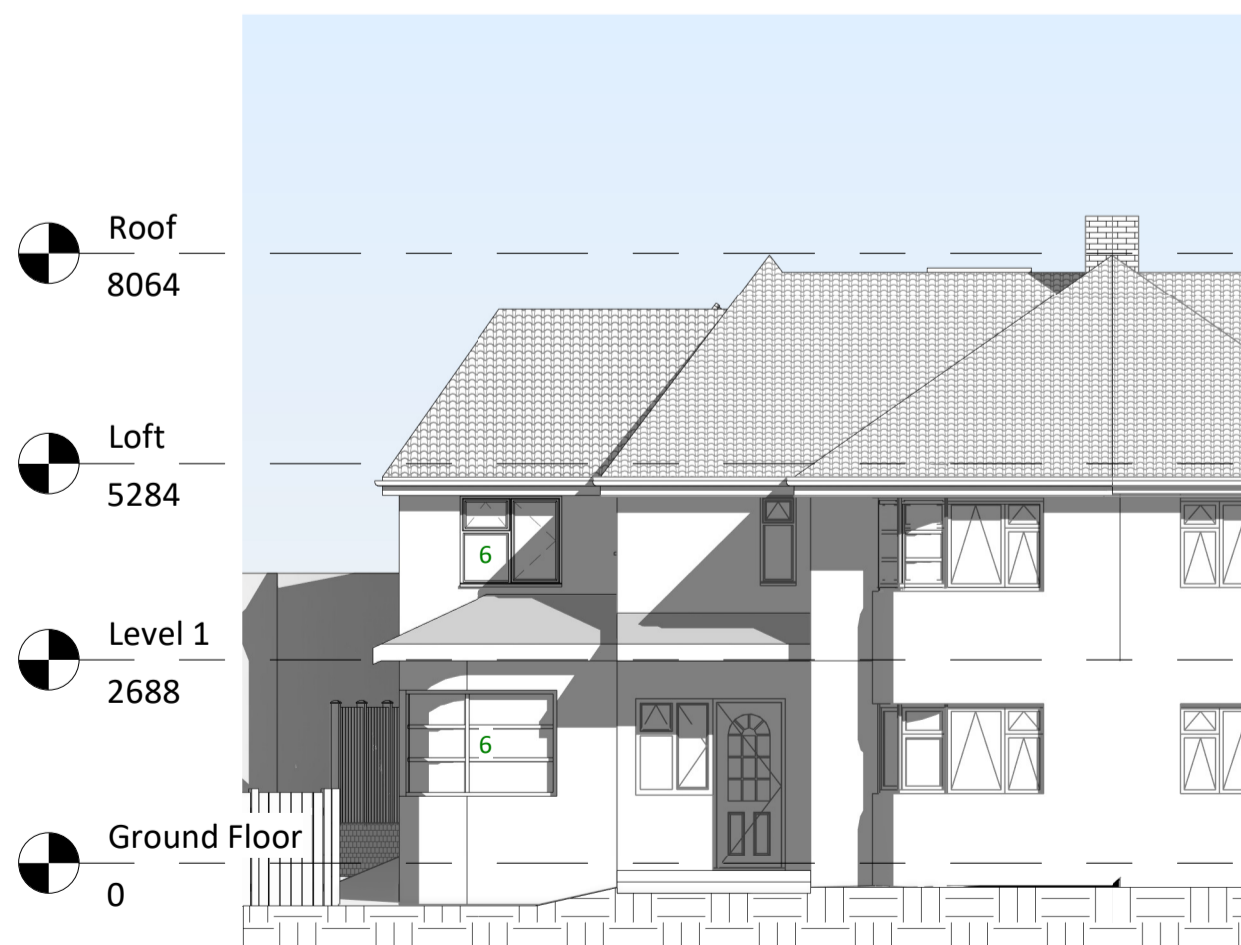

7 Proposed South Elevation
1 : 100

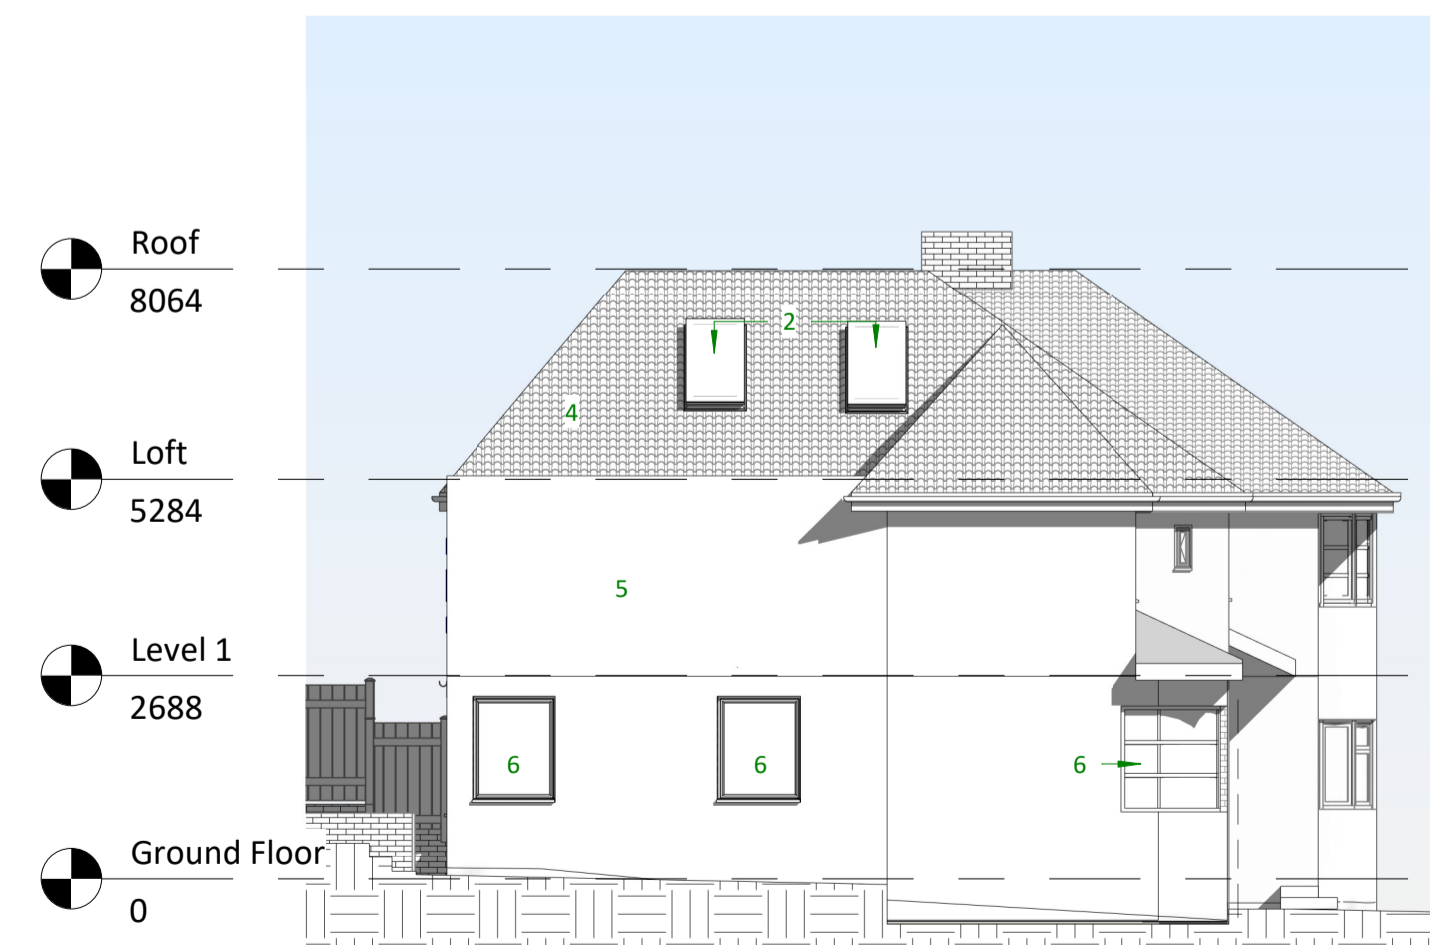


8 Proposed West Elevation
1 : 100

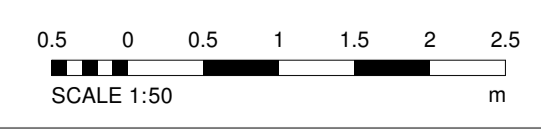

© This drawing is the property of Bluetime Retail Ltd who retain the sole copyright of its contents & it may not be reproduced in part or in whole without written permission

- DRAINAGE STORM NEW
- DRAINAGE STORM EXISTING
- DRAINAGE STORM EXISTING REMOVED
- DRAINAGE FOUL NEW
- DRAINAGE FOUL EXISTING
- DRAINAGE FOUL EXISTING REMOVED
- DRAINAGE COMBINED NEW
- DRAINAGE COMBINED EXISTING
- DRAINAGE COMBINED EXISTING REMOVED

EXTERNAL FINISHES SCHEDULE	
1	Single Ply Flat Roof
2	New Roof Lights
3	New Bifold doors
4	Roof Tiles - to match existing
5	Render to match existing wall
6	Window to match existing
7	
8	
9	
10	
11	
12	
13	
14	
15	

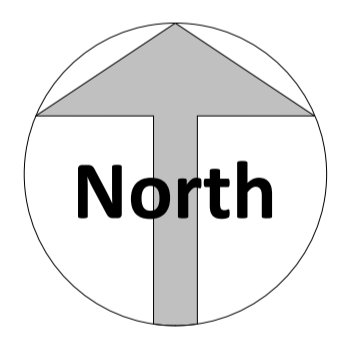

Amendments:

Rev	Date	Description

Project:
45 Beechway
Bexley
DA5 3DQ

Title:
Planning Drawings
Proposed Layouts and Elevations

Bluelime Retail Ltd /
Bluelime Home Design LLP.
Design, Project
Management, Build

Thames Innovation Center,
Veridion Way, Veridion
Park, Erith, Kent DA18 4AL

blue lime

Tel: 01322 521026

45 Beechway

Drawn by:	Scale:	© A1	Date:
BS	1 : 100		04/26/18
Drawing number:	Rev:		
BL/DRG/231219/ 04			

Do not scale from this drawing. Dimensions to be checked on site.

13/07/2021 12:18:35