

EXISTING ELEVATIONS & ROOF PLAN



FRONT




SIDE




REAR

3050 mm

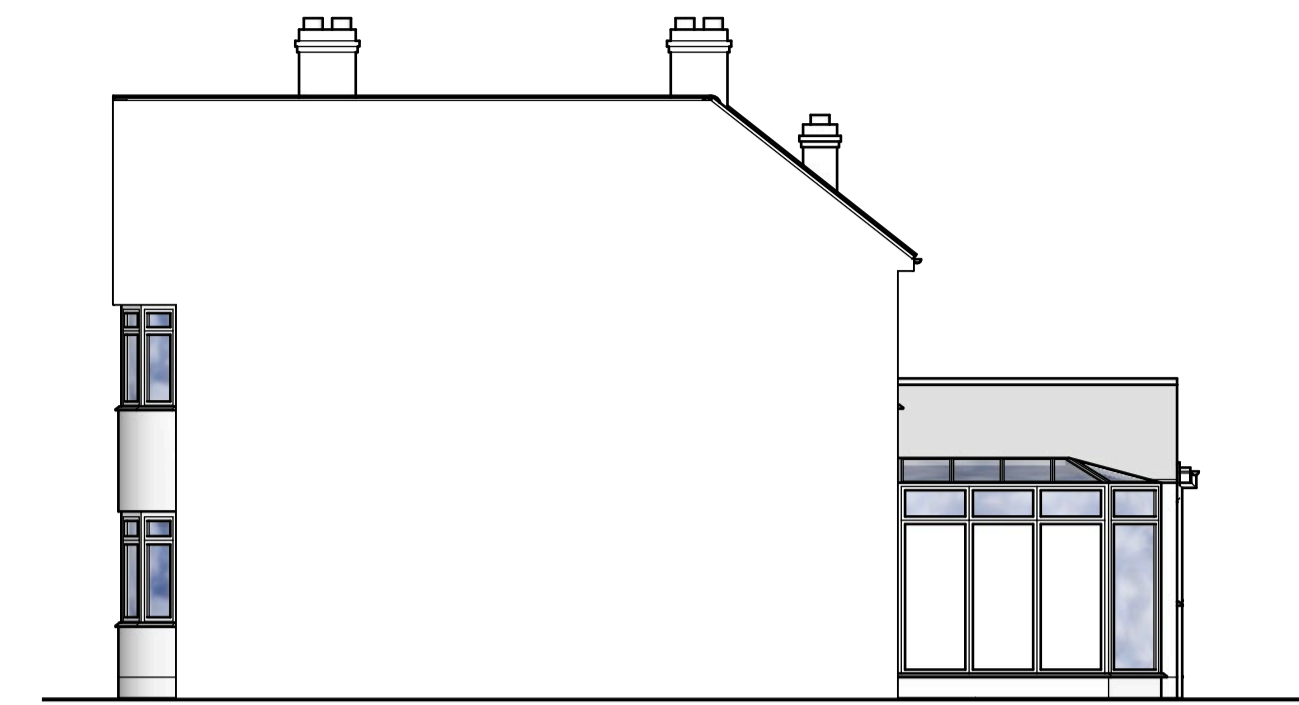

SIDE

3698 mm

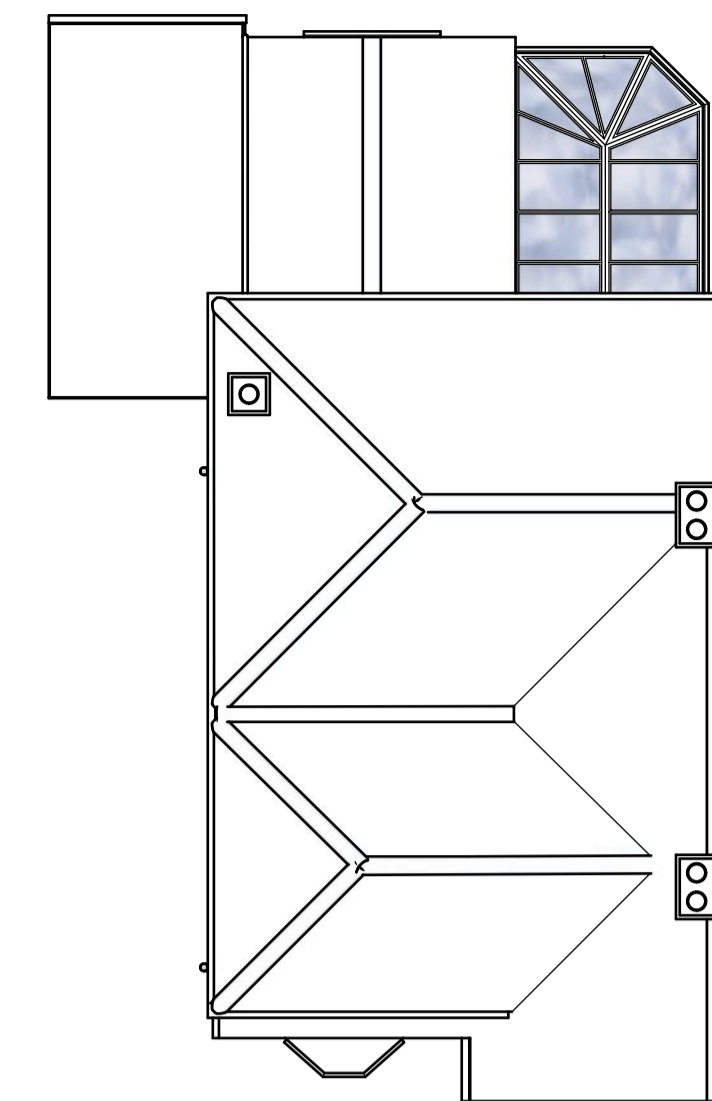

ROOF

PROPOSED ELEVATIONS & ROOF PLAN



FRONT




SIDE



REAR

3277 mm


2604 mm

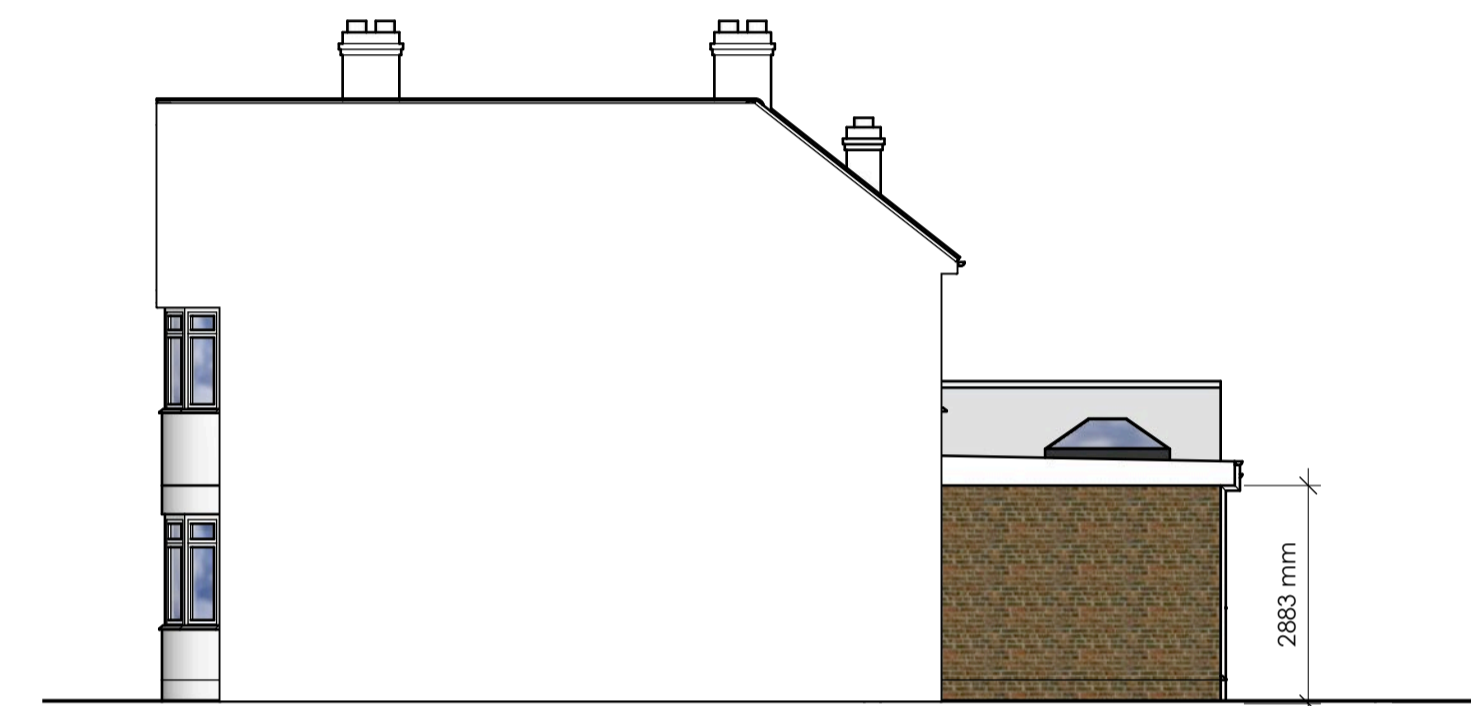


SIDE

3698 mm


2883 mm

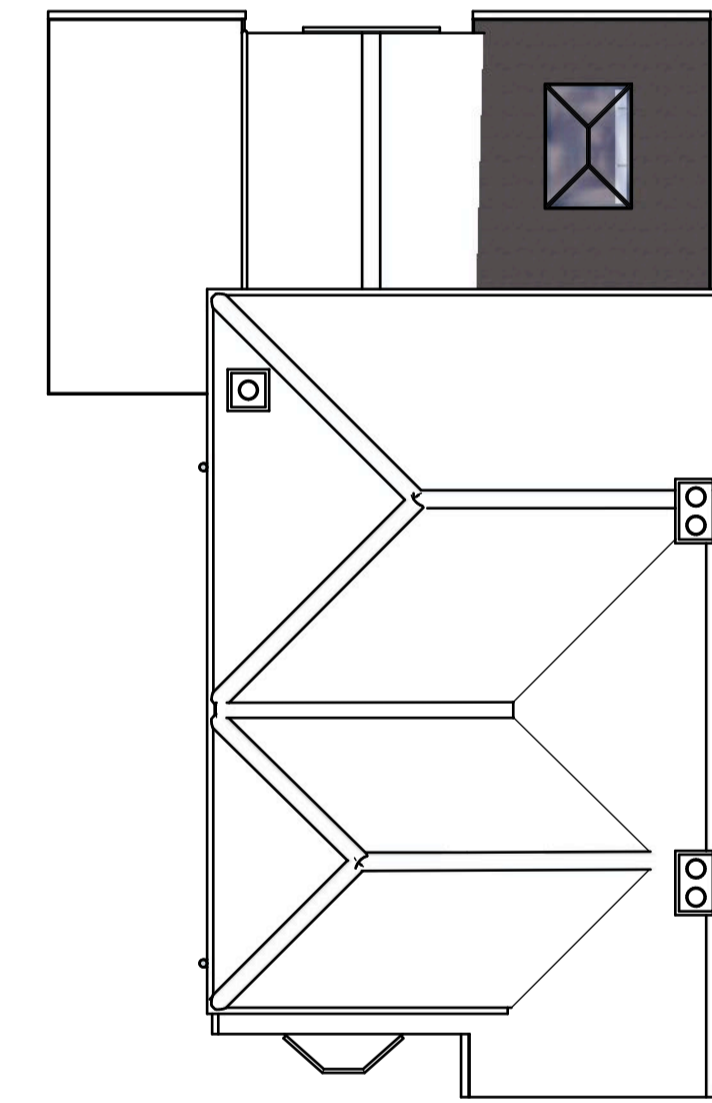

ROOF

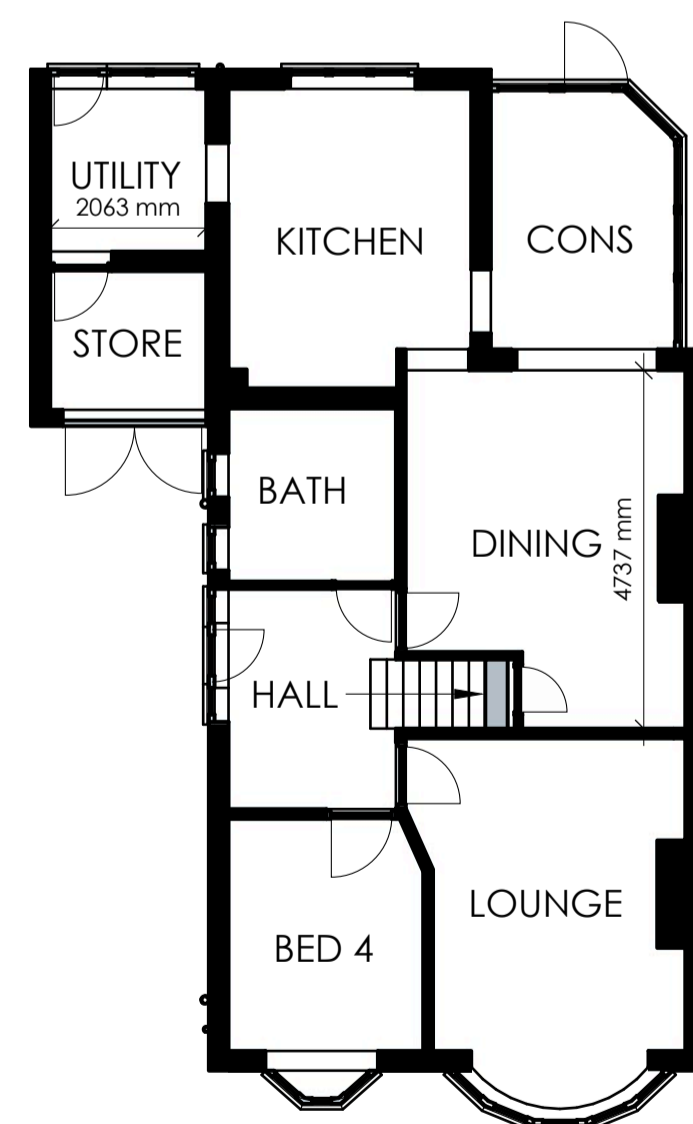

EXISTING GROUND FLOOR

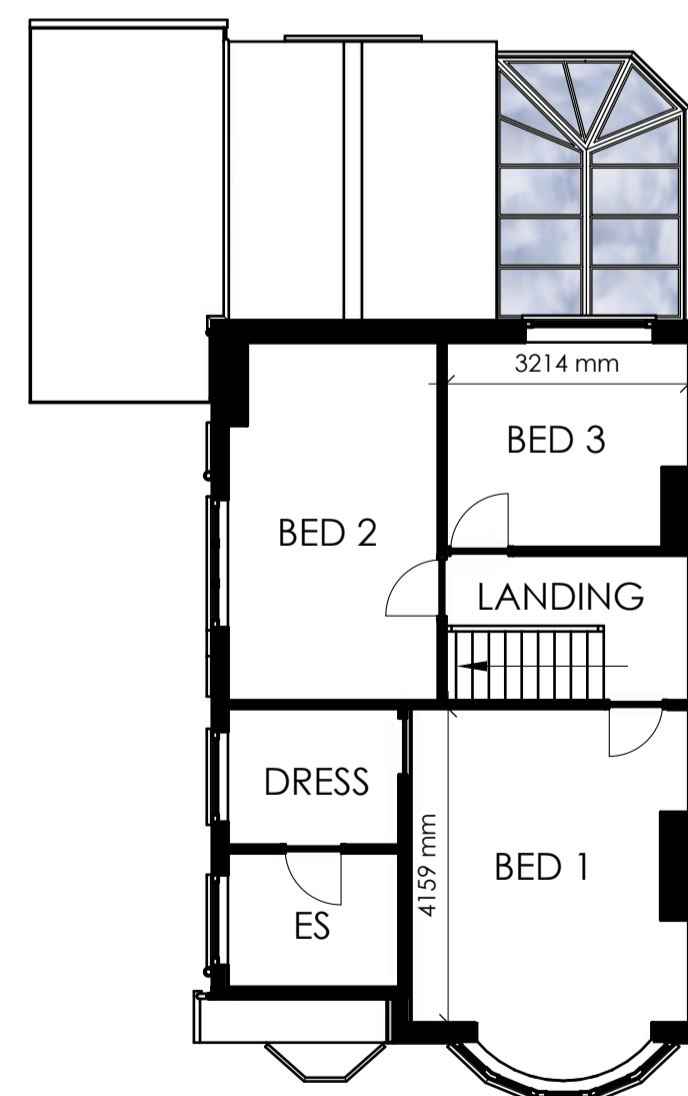

EXISTING FIRST FLOOR





EXISTING LONG SECTION

Please recycle building materials where possible & dispose of any waste responsibly.



contact number please scan to call

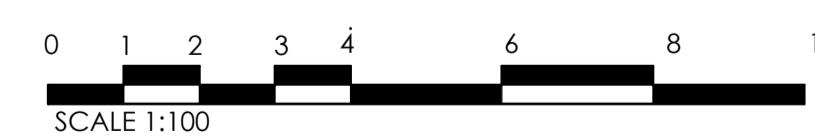

DRAWING DESCRIPTION EXISTING & PROPOSED ELEVATIONS & ROOF PLANS, EXISTING FLOOR PLANS & LONG SECTION	 CLIENT: MR & MRS STORRAR ADDRESS: 89 HURST ROAD, SIDCUP, KENT, DA15 9AQ	SCALE: 1:100	DATE: JULY 2021	REVISIONS	01
			@ A1 1 --- 2 --- 3 --- 4 --- 5 ---	REMARKS	