


PROPOSED GROUND FLOOR PLAN




PROPOSED CROSS SECTION

Please recycle building materials where possible & dispose of any waste responsibly.

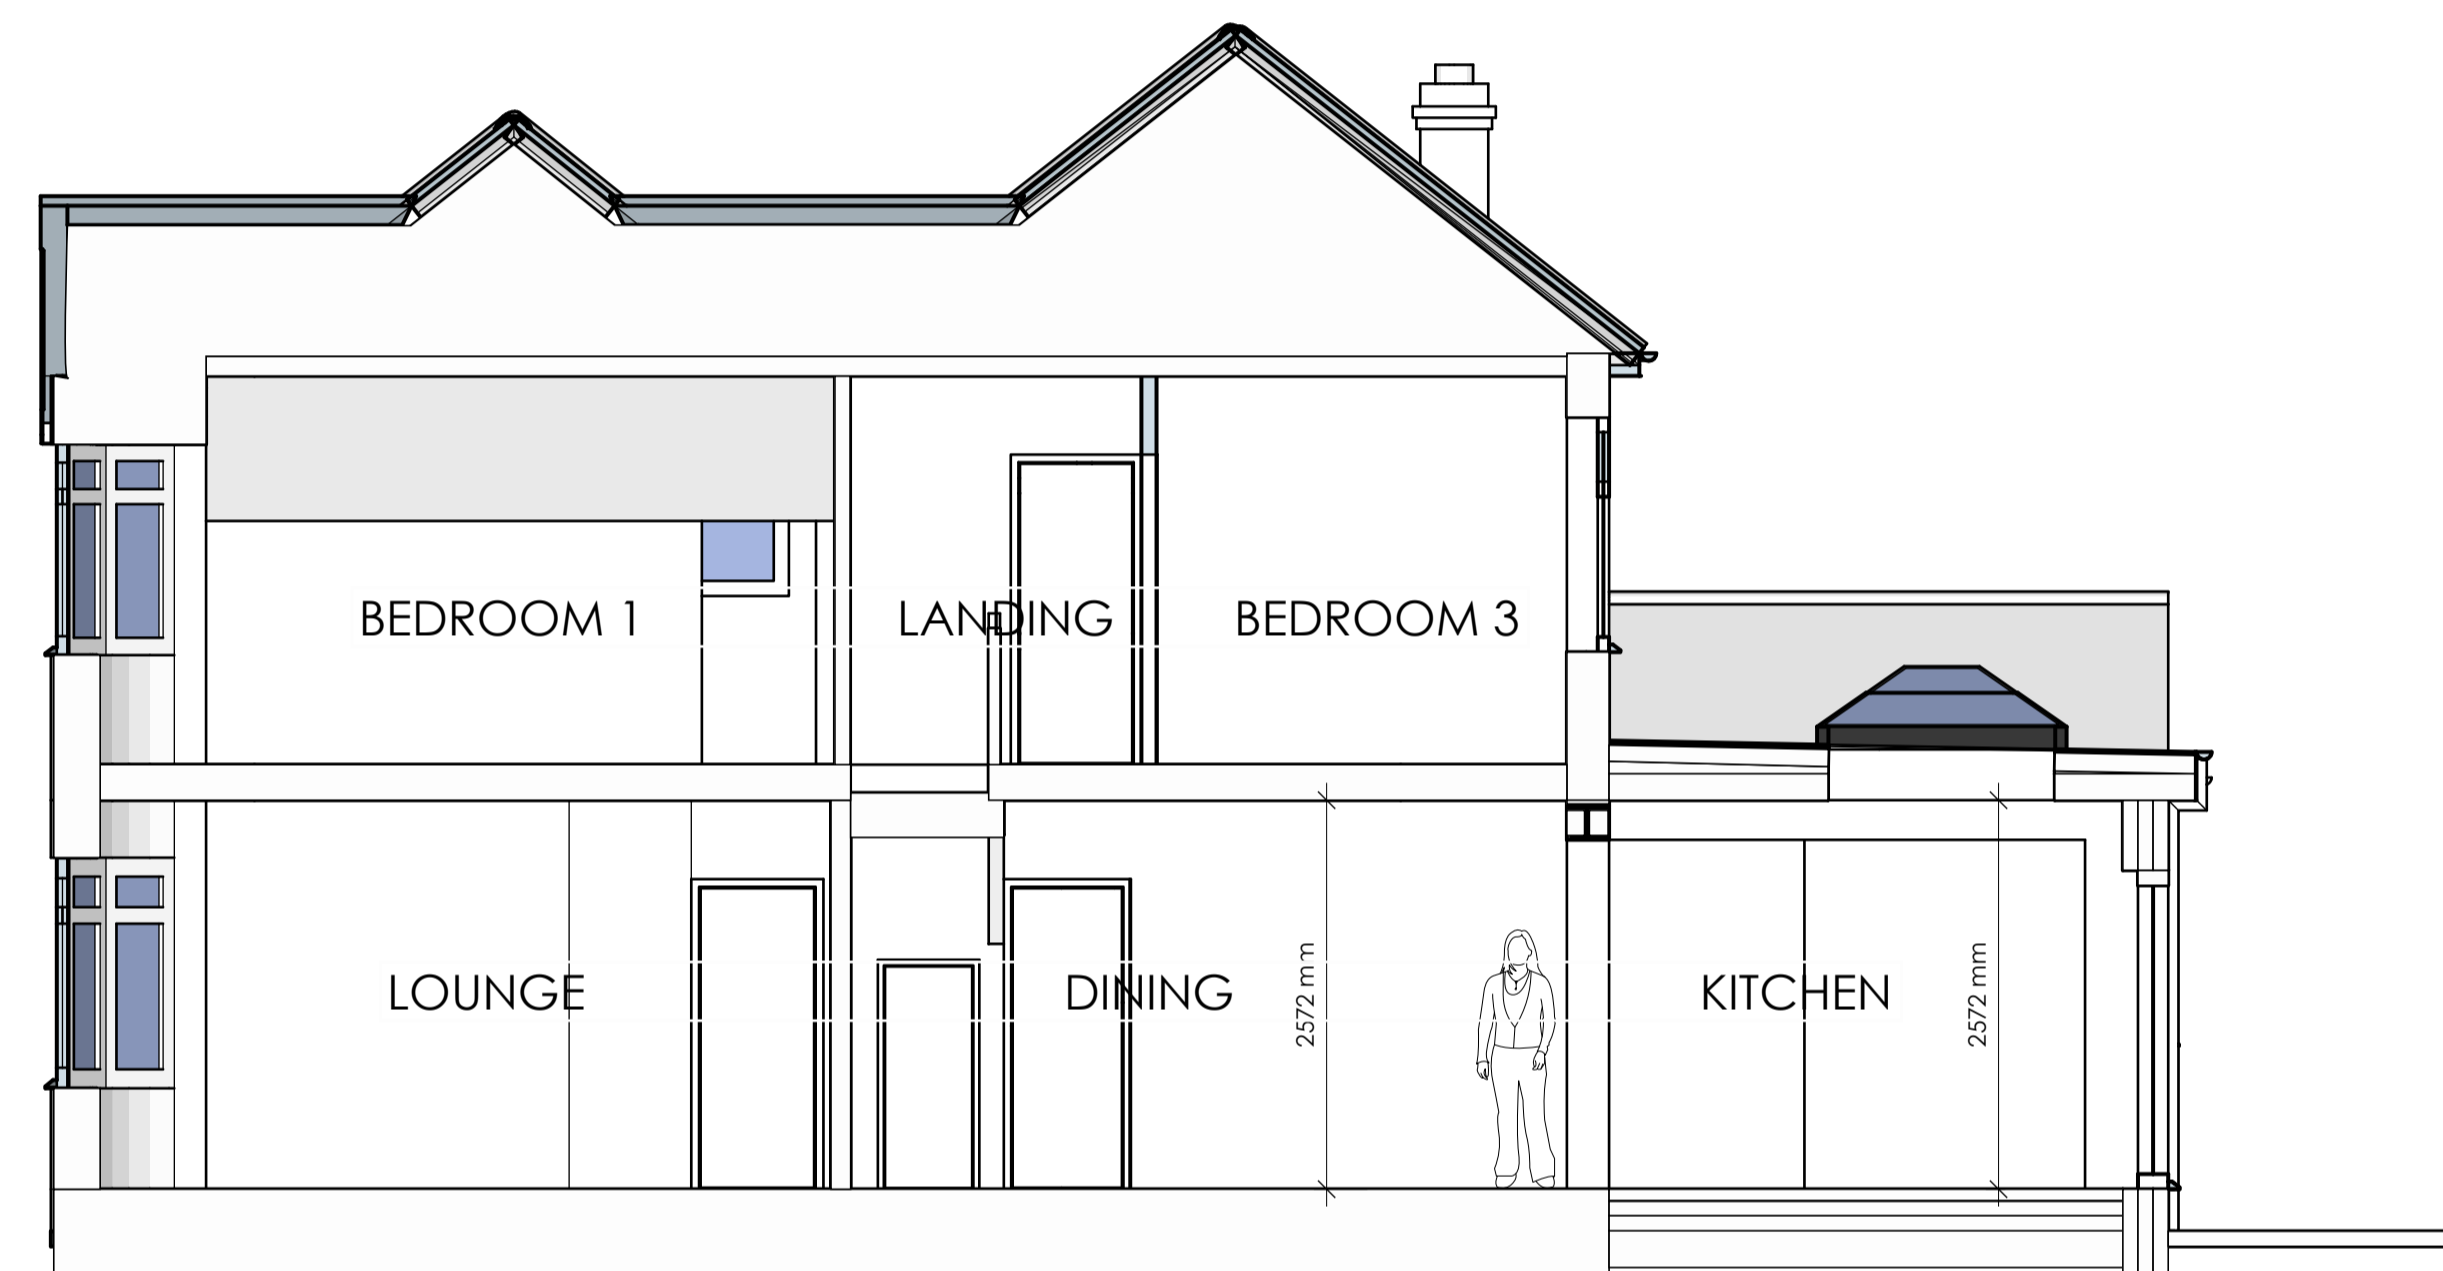

contact number please scan to call



DRAWING DESCRIPTION  PROPOSED GROUND FLOOR PLAN & PROPOSED CROSS SECTION	 CLIENT: MR & MRS STORRAR	SCALE: 1:50	DATE: JULY 2021	REVISIONS	@ A1								
			<table border="1"> <thead> <tr> <th>MM/DD/YY</th> <th>REMARKS</th> </tr> </thead> <tbody> <tr> <td>1 - - - / - - - / - - -</td> <td>...</td> </tr> <tr> <td>2 - - - / - - - / - - -</td> <td>...</td> </tr> <tr> <td>3 - - - / - - - / - - -</td> <td>...</td> </tr> <tr> <td>4 - - - / - - - / - - -</td> <td>...</td> </tr> <tr> <td>5 - - - / - - - / - - -</td> <td>...</td> </tr> </tbody> </table>	MM/DD/YY		REMARKS	1 - - - / - - - / - - -	...	2 - - - / - - - / - - -	...	3 - - - / - - - / - - -	...	4 - - - / - - - / - - -
MM/DD/YY	REMARKS												
1 - - - / - - - / - - -	...												
2 - - - / - - - / - - -	...												
3 - - - / - - - / - - -	...												
4 - - - / - - - / - - -	...												
5 - - - / - - - / - - -	...												
ADDRESS: 89 HURST ROAD, SIDCUP, KENT, DA15 9AQ													