



Existing Block Plan
Scale 1:500

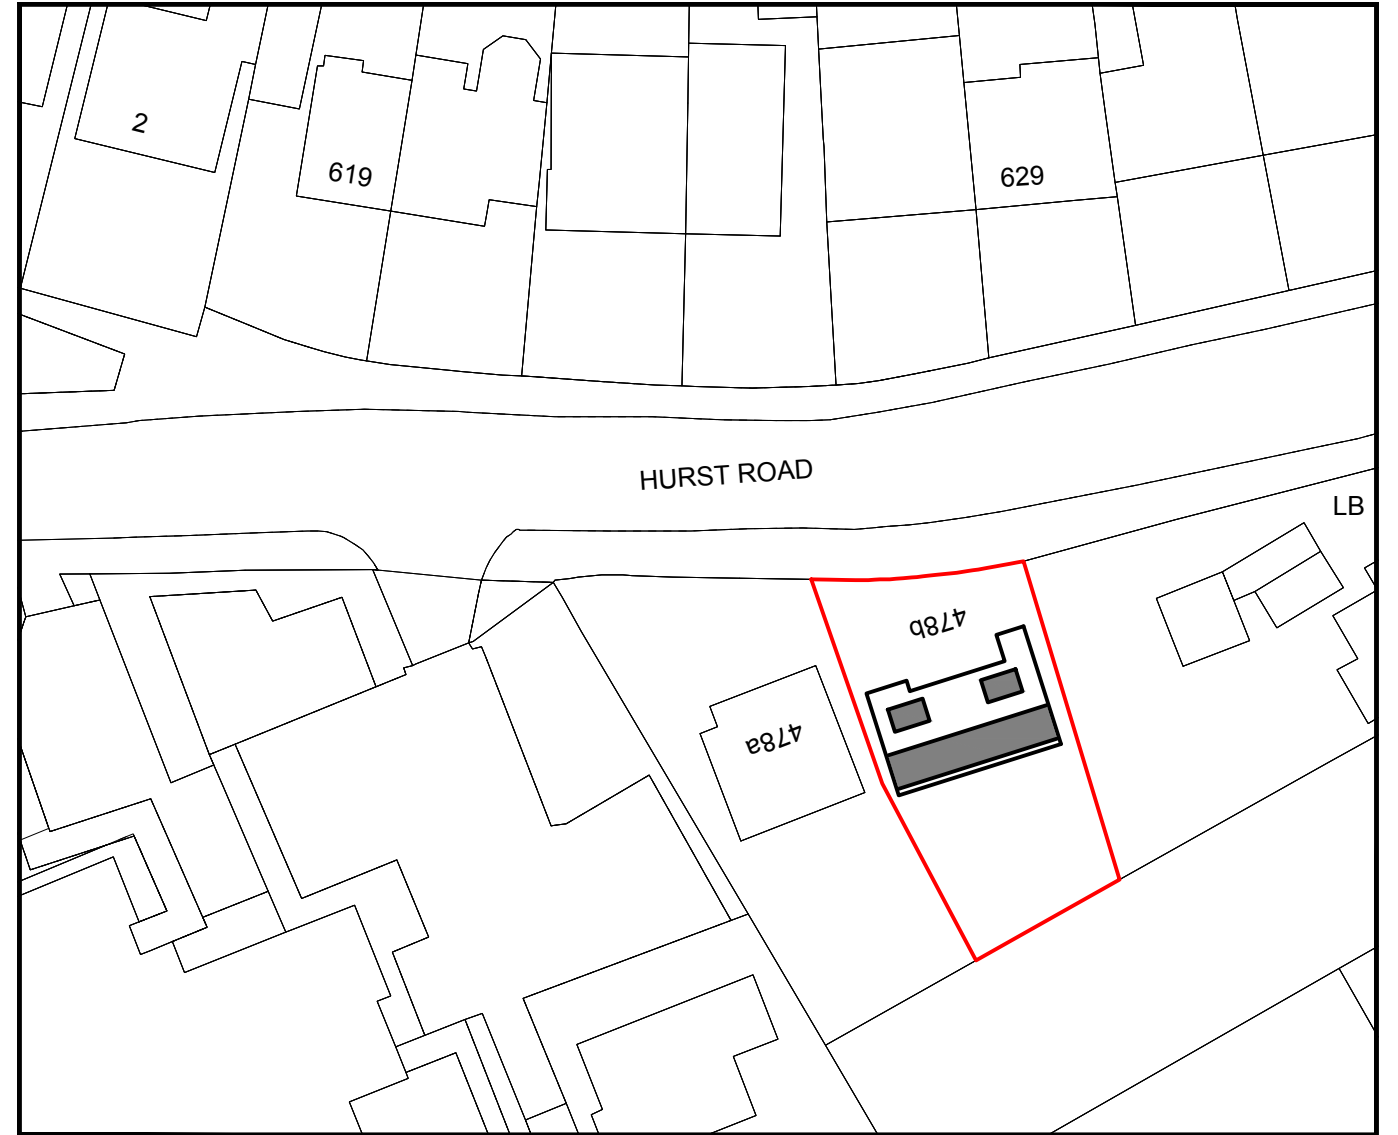

Proposed Block Plan
Scale 1:500

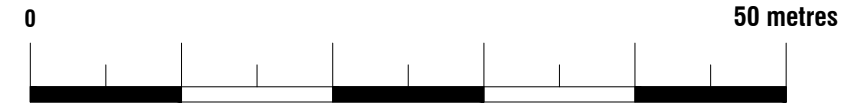

Revision notes:		
Rev:	Date:	Notes:
N		<p>The Contractor must carry out His/Her own measured survey prior to works commencing on site to verify site dimensions and to report any discrepancies to the Designer. Contractor to refer to Building Control Notes. Contractor is responsible for final on site design using on site dimensions.</p> <p>Contractor responsible for on site drainage layout/runs - to be agreed by Building Control prior to Construction starting on site. All Details to be approved by Building Control prior to construction starting on site.</p>

Drawn by: FD	Client:
------------------------	----------------

Project: 478B Hurst Road Bexley DA5 3JR	Drawing Title: EXISTING BLOCK PLAN PROPOSED BLOCK PLAN
---	---

Date: 06.08.2021	Scale @ A3: 1:500, 1:1250
Issue: PLANNING	

Plan It
Architectural Services
www.planituk.co.uk