
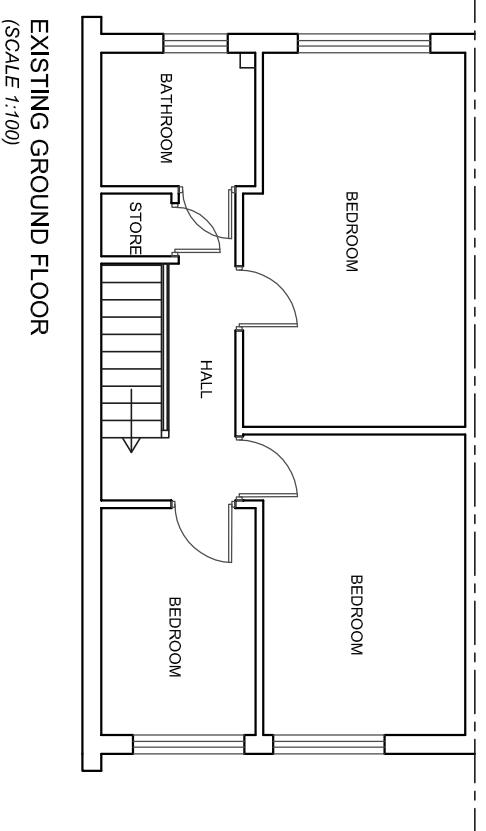
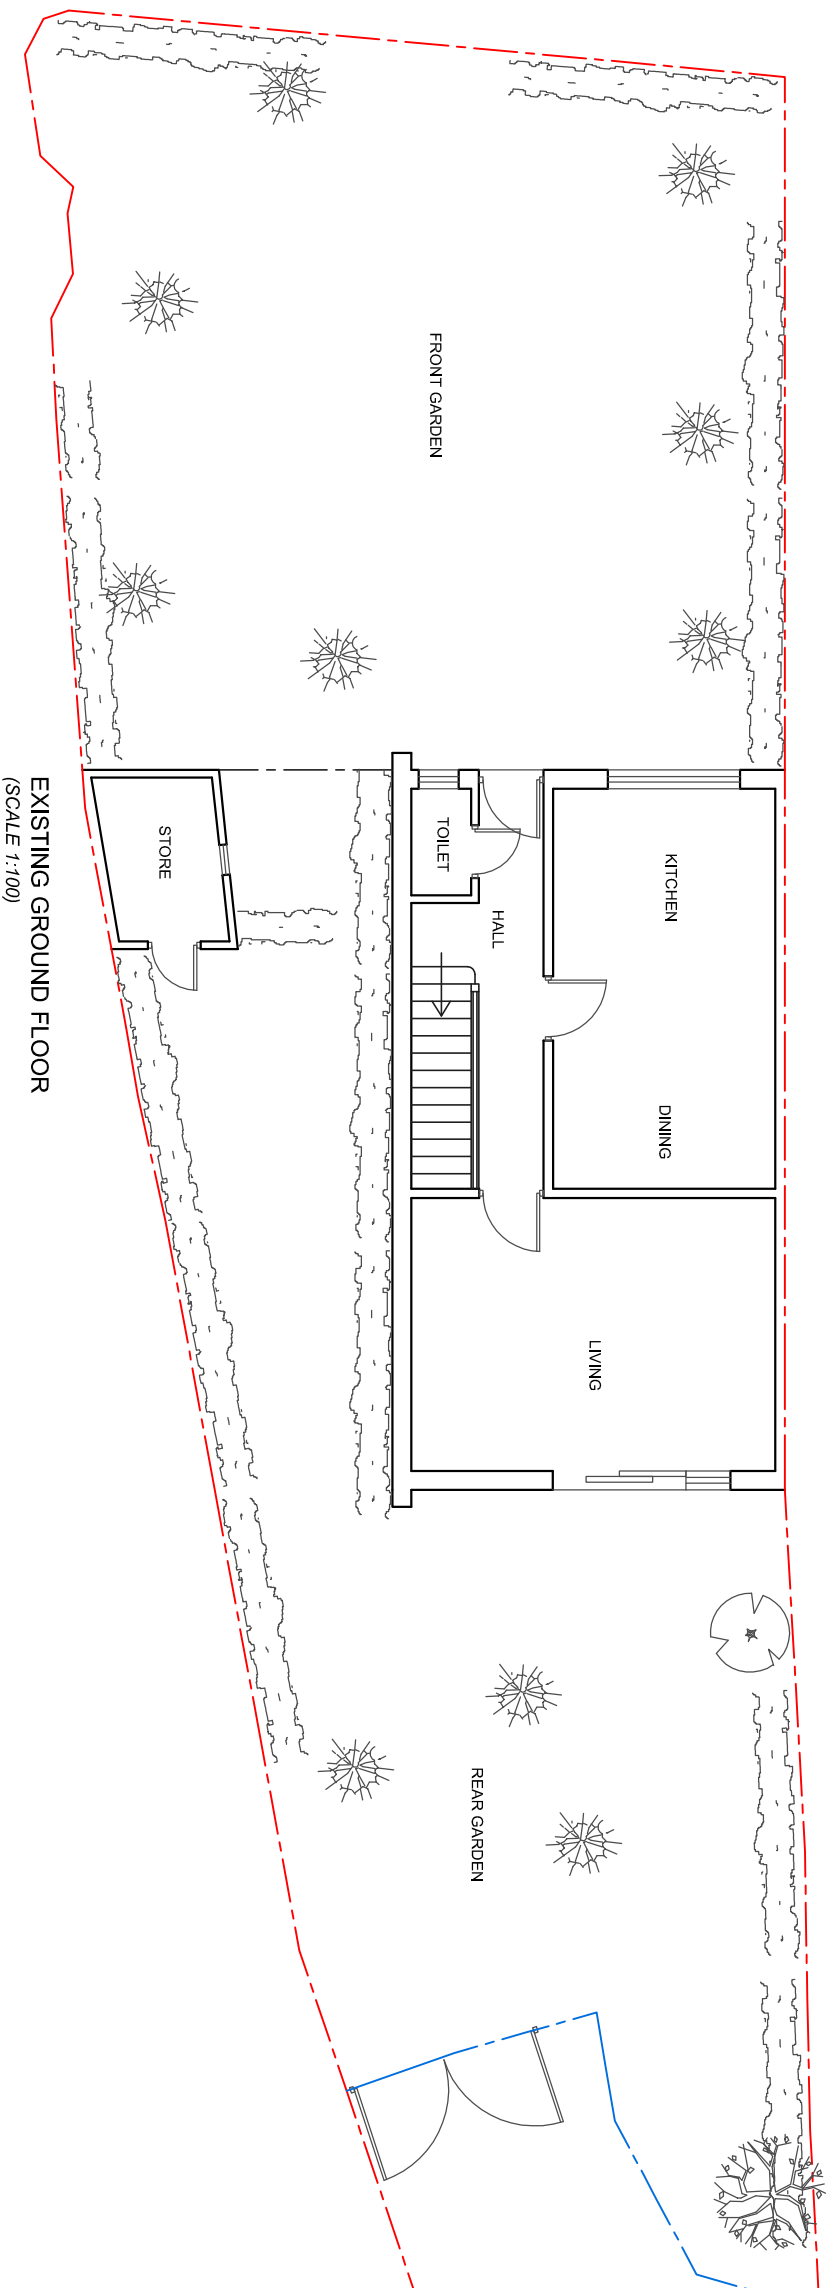


NOTE: ALL MATERIALS TO BE USED SHOULD BE SIMILAR IN APPEARANCE TO THE EXISTING HOUSE

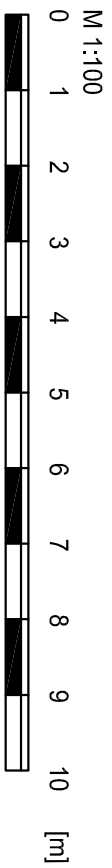

THE AGENT WILL NOT BE RESPONSIBLE FOR THE CONTRACT AFTER HAVING OBTAINED PLANNING PERMISSION AND/OR BUILDING REGULATION APPROVALS AND THAT THERE CAN BE NO GUARANTEE THAT PLANNING PERMISSION OR BUILDING REGULATION WILL BE OBTAINED. THE AGENT'S RESPONSIBILITY WILL BE TAKEN FOR WORKS WHICH ARE UNOBTAINED AND FOR ANY SUBSEQUENT ALTERATIONS MADE WHICH ARE BEYOND THE CONTROL OF THE AGENT.

GENERAL NOTES

All dimensions to be checked on site.
Contractor to check site thoroughly & report any discrepancies.

This drawing shall not be used for Building Regulations and/or Construction purposes.

PARTYWALL ACT 1996 etc

It is owner's / client's responsibility to fulfil their duty under this act. Under the terms and conditions of the above act *It will be necessary for a Partywall notice to be served on the adjoining neighbouring property.* No part of new works i.e. Foundations, Walls or Roofs to overfall the boundary.

THIS DRAWING IS THE PROPERTY OF ICON DESIGN STUDIO LTD. AND IS NOT TO BE REPRODUCED, DISCLOSED, OR COPIED WITHOUT WRITTEN PERMISSION.

REVISIONS	DATE



ICON DESIGN STUDIO LTD.
22 Trafalgar Street
Gillingham, Kent
ME13 9PL
Pte: 01893 0183
icondesignstudio@gmail.com

PROJECT PROPOSED TWO STOREY EXTENSION TO FORM 1 BEDROOM SELF-CONTAINED DWELLING AT 30 PANTERS HEXTABLE, KENT BR8 7RW.

DRAWING EXISTING FLOOR PLANS

CLIENT MR ADAM JARRETT

DATE SEPTEMBER 2021 **SCALE** 1:100 @ A3

DRG NO. ICON-101-P1 **REVISIONS**

© PLANNING ISSUE