
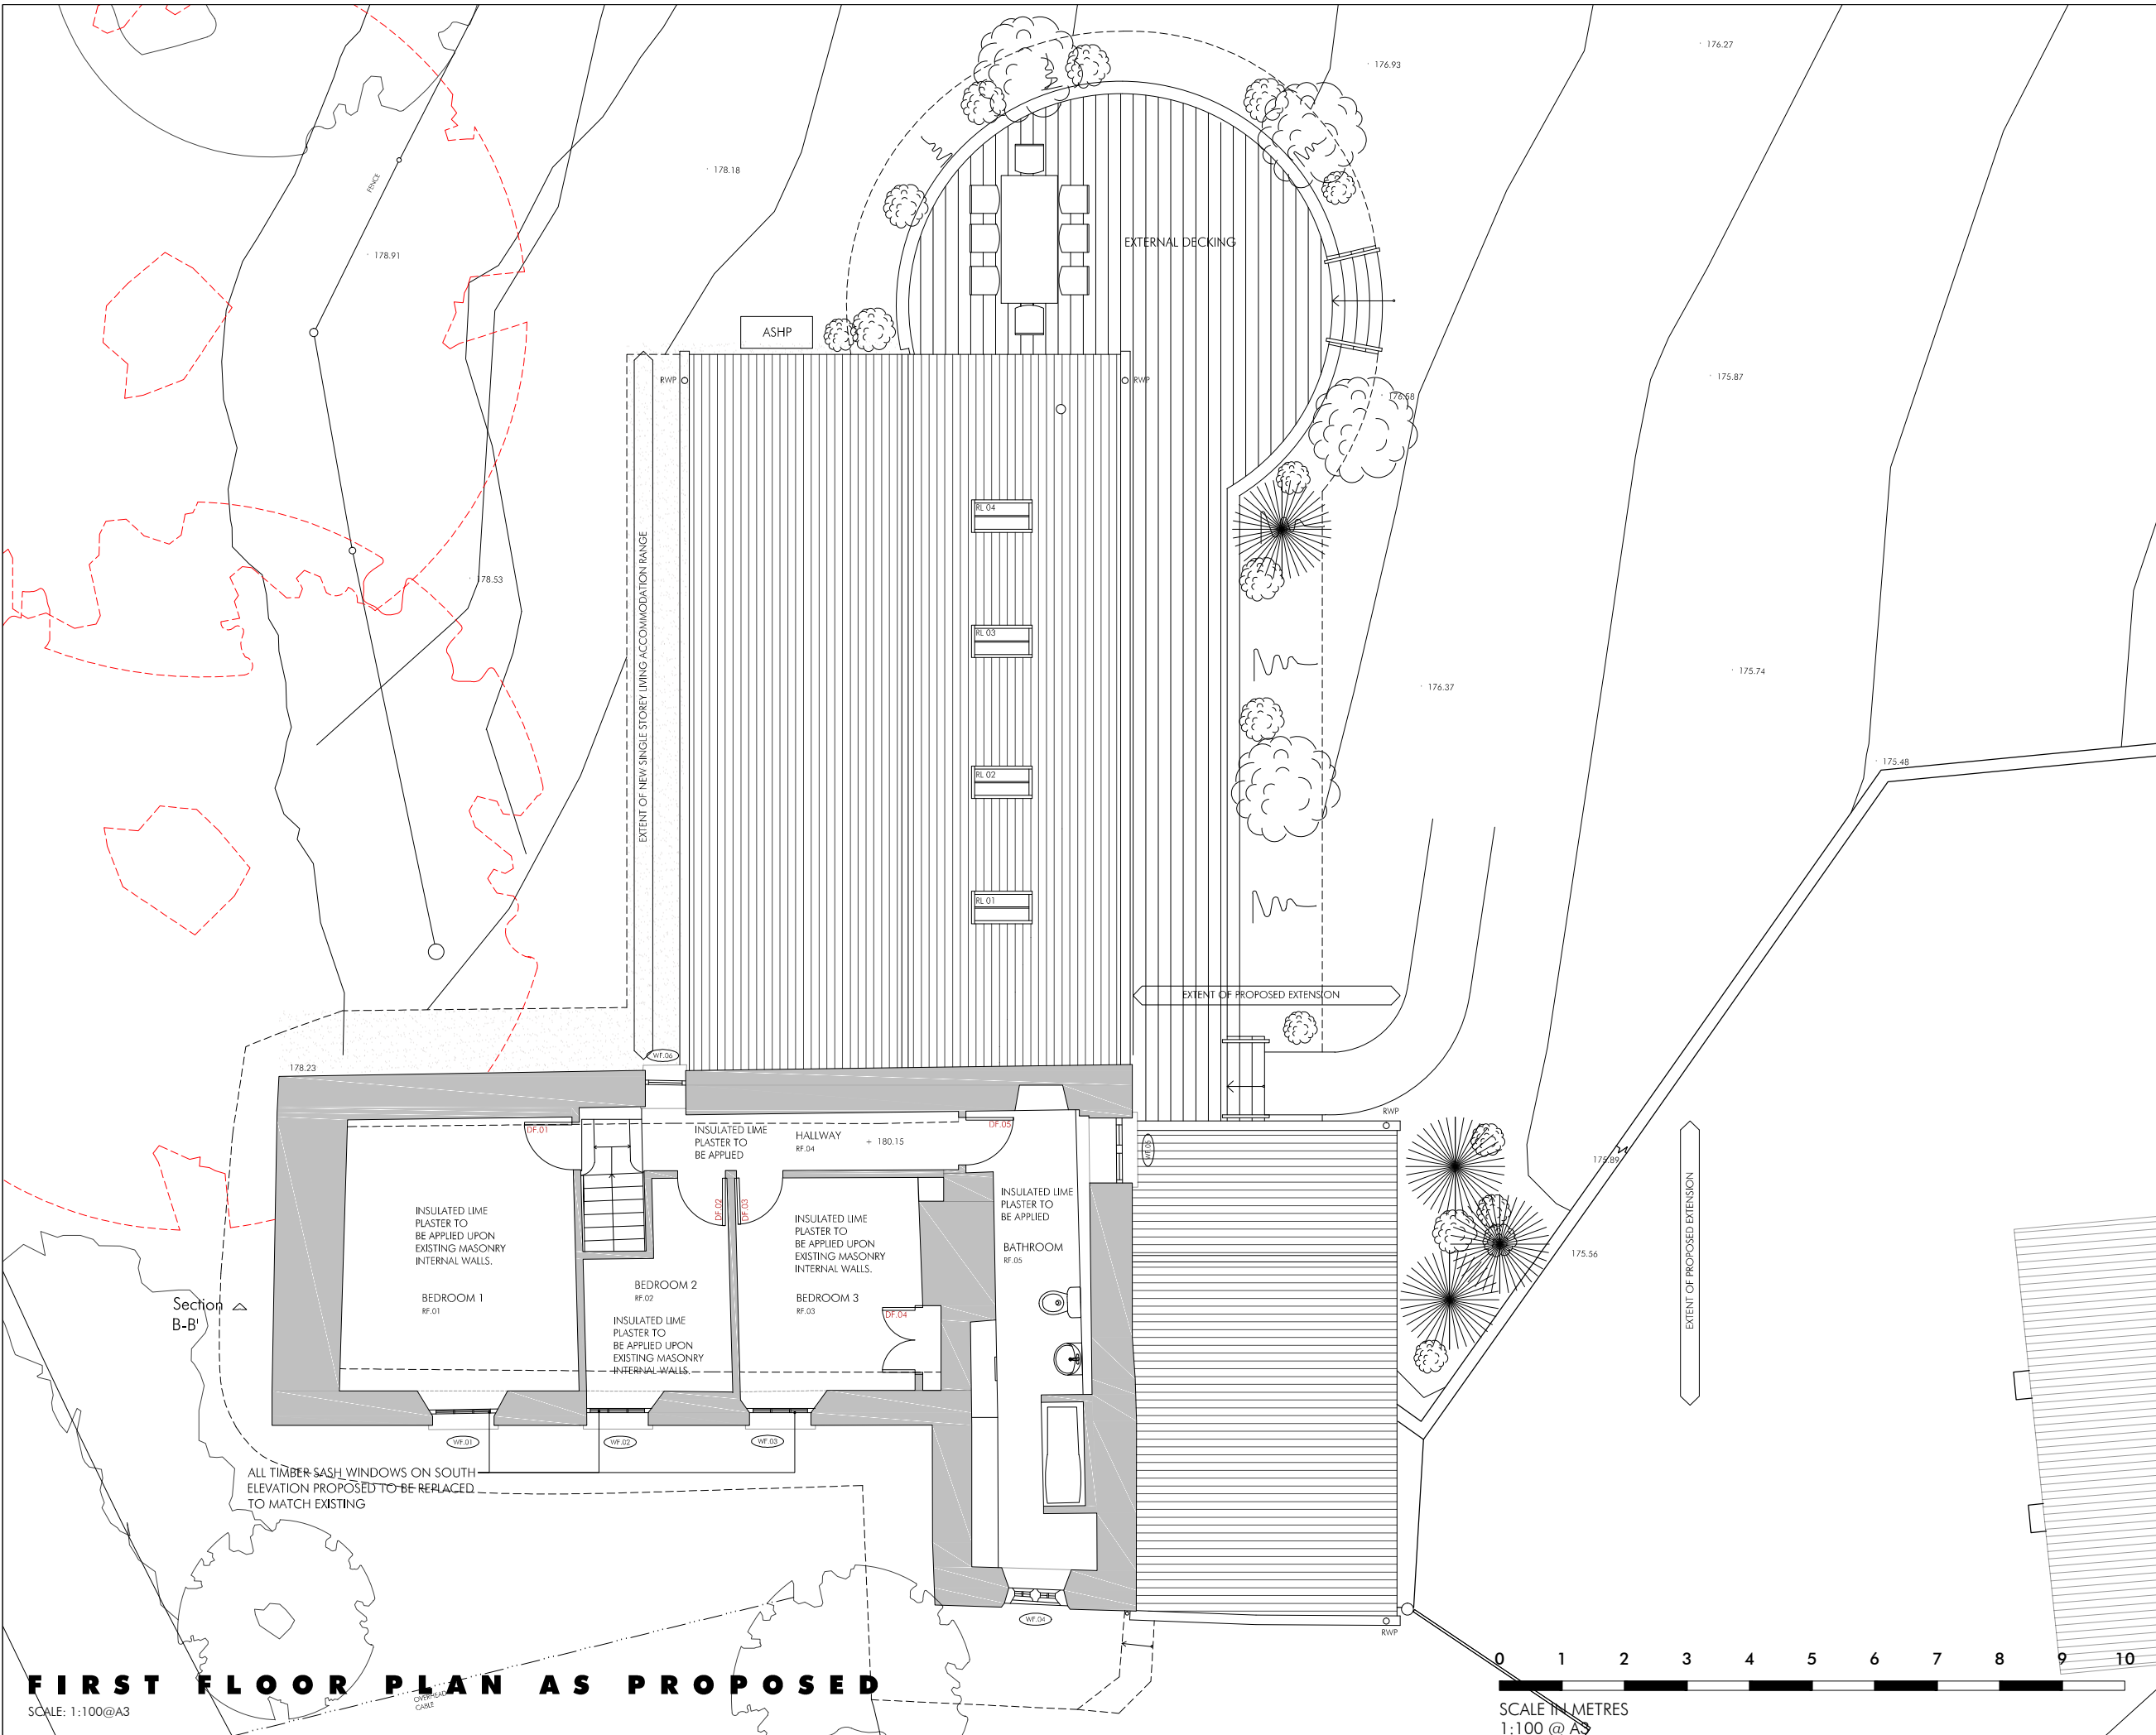


CONTRACTORS MUST CHECK ALL DIMENSIONS
 ONLY WORK FROM FIGURED DIMENSIONS
 DISCREPANCIES MUST BE REPORTED IMMEDIATELY TO THE ARCHITECT TO
 AWAIT INSTRUCTIONS BEFORE PROCEEDING
IF IN DOUBT - ASK


DATE | REVISION

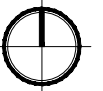

ALL TIMBER SASH WINDOWS ON SOUTH ELEVATION PROPOSED TO BE REPLACED TO MATCH EXISTING

FIRST FLOOR PLAN AS PROPOSED

SCALE: 1:100@A3

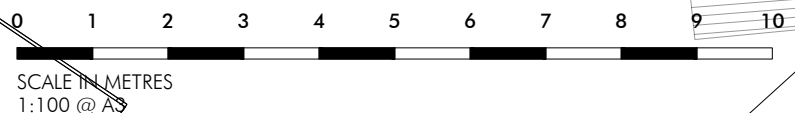

LILLY LEWARNE ARCHITECTS

No.1 Victoria Wharf, Malpas Road, Truro, Cornwall, TR1 1QH
 T: 01872 261000 E: architects@lillylewarne.co.uk
 www.lillylewarne.co.uk

CLIENT MR P SOLOMON
 DOWNINNEY MANOR
 LAUNCESTON
 PROJECT RENOVATIONS AND EXTENSION
 TO DOWNINNEY MANOR
 LAUNCESTON
 DRAWING FIRST FLOOR PLAN
 AS PROPOSED

SCALE: 1:100@A3 DIRECTOR: JSM
 DRAWN: DC CHECKED: PC

DRAWING STATUS **PLANNING** DATE SEP 2021

PROJECT NUMBER STAGE DRAWING NUMBER REVISION
21035.3. 009

© LILLY LEWARNE PRACTICE 2021