


CONTRACTORS MUST CHECK ALL DIMENSIONS
ONLY WORK FROM FIGURED DIMENSIONS
DISCREPANCIES MUST BE REPORTED IMMEDIATELY TO THE ARCHITECT TO
AWAIT INSTRUCTIONS BEFORE PROCEEDING
IF IN DOUBT - ASK


DATE | REVISION

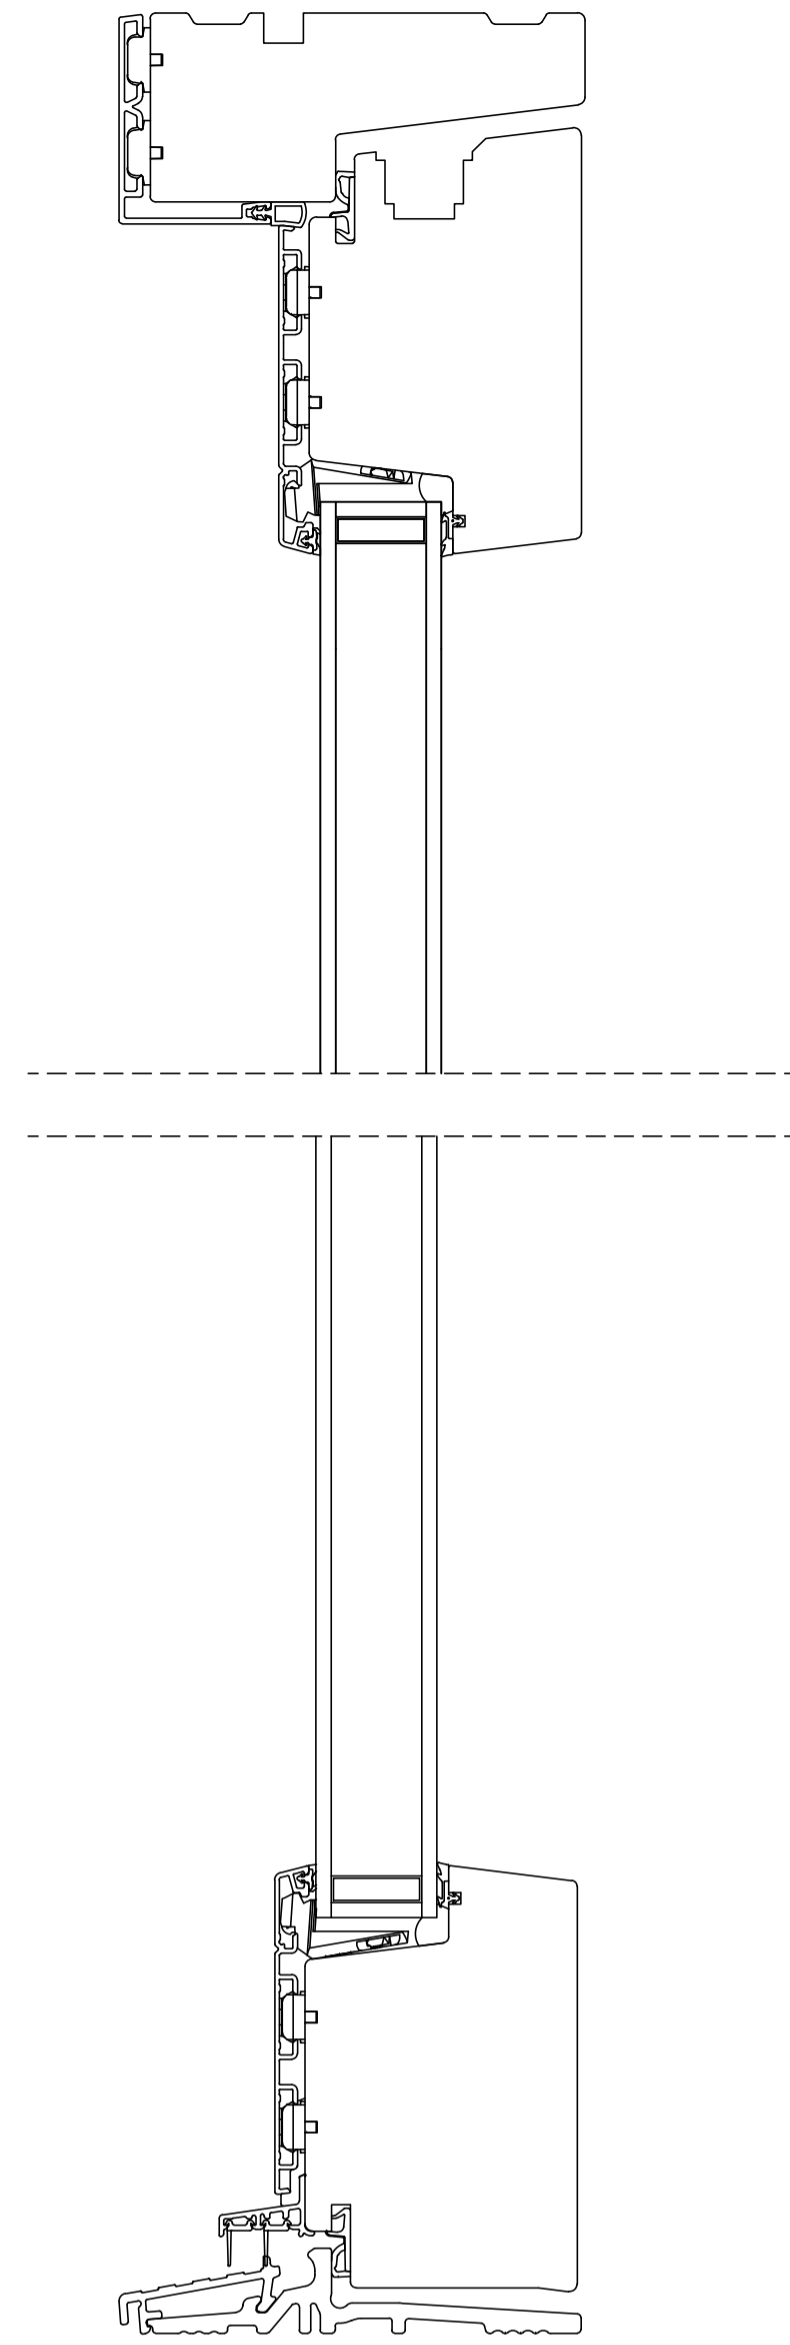

TYPICAL SECTIONS

SCALE 1:2 @ A1

1000

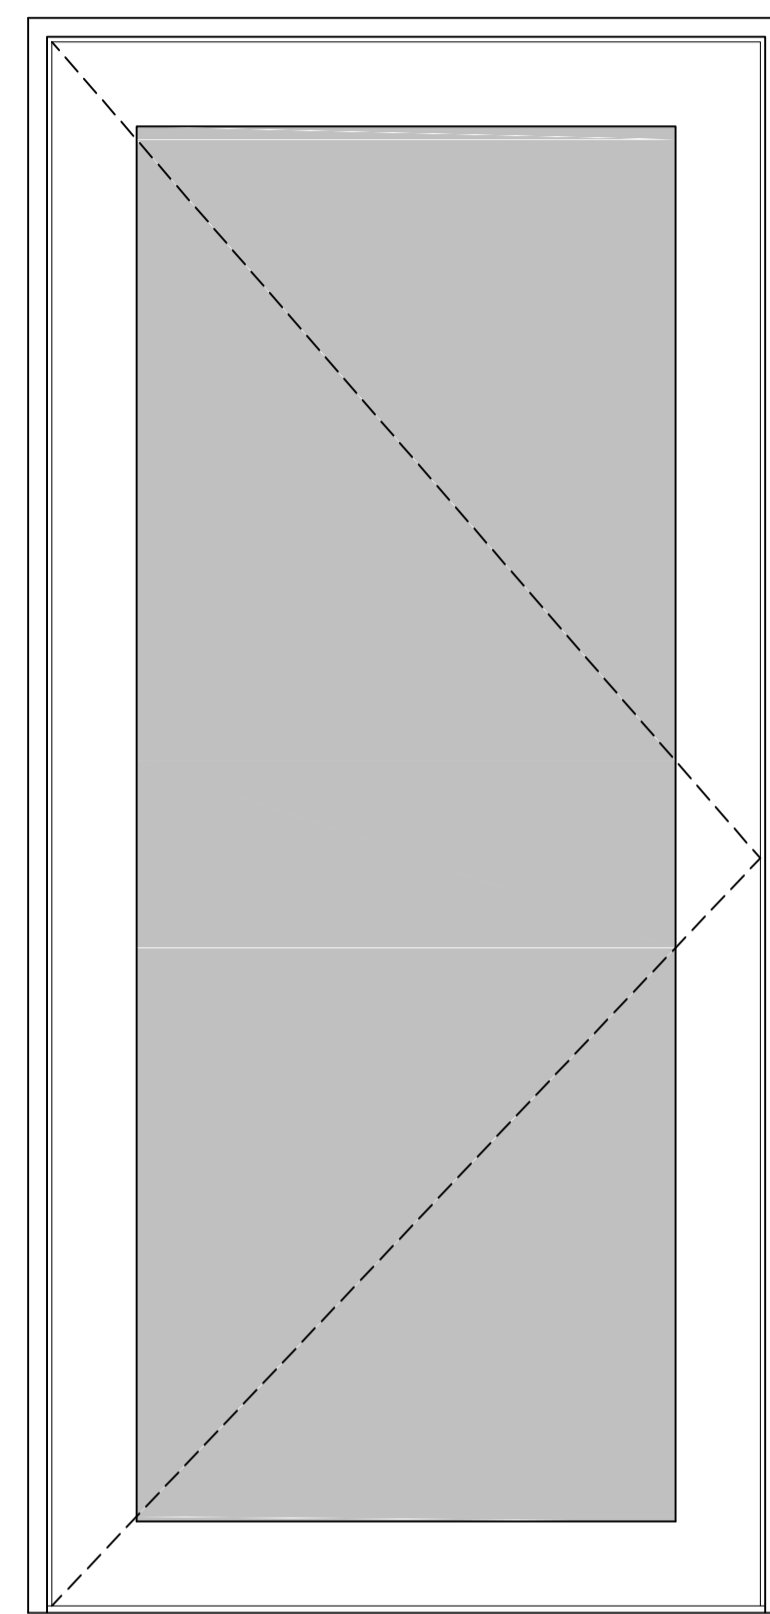

2100

TYPICAL ELEVATION


SCALE 1:5 @ A1

PROPOSED EXTERNAL WINDOW TYPE 7

DIMENSIONS	● 1000mm x 2100mm
DESCRIPTION	● ALUMINIUM INWARD OPENING DOOR
CORRESPONDING WINDOWS	● DG(e).04
CORRESPONDING ROOMS	● RG.09
FINISH	● FACTORY FINISHED POLYESTER POWDER COATED FINISH - COLOUR - GREY

NOTES/REMARKS:

- PROPOSED NEW DOORS TO BE INSERTED IN TO A NEWLY FORMED STRUCTURAL OPENINGS - PROPOSED NEW LINTELS TO BE INSTALLED IN STRICT ACCORDANCE WITH THE STRUCTURAL ENGINEER'S DETAILS AND SPECIFICATIONS
- ALL DIMENSIONS TO BE CHECKED ON SITE;

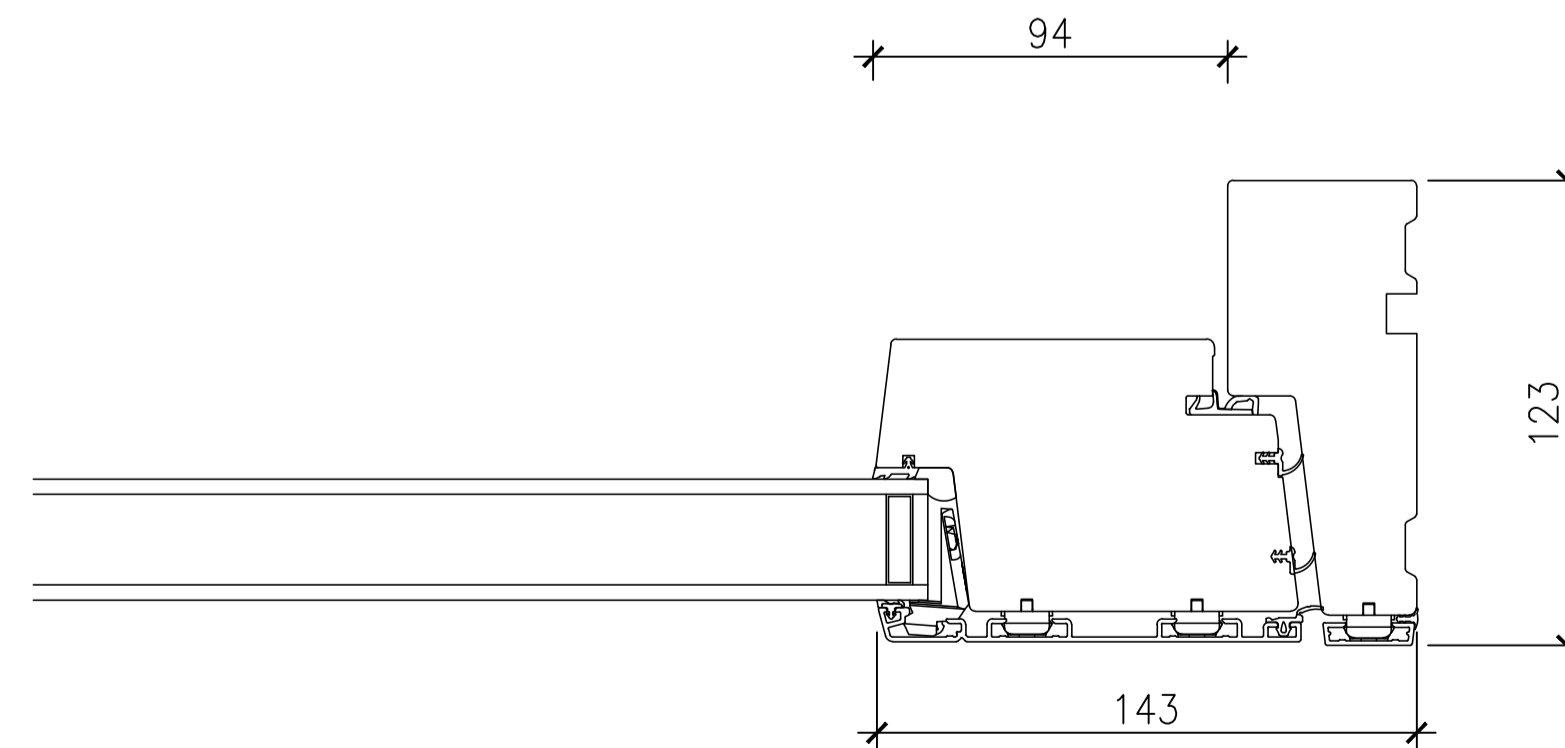

DOUBLE GLAZED PLAN OPTION

TYPICAL PLANS

SCALE 1:2 @ A1

DOOR SCHEDULE (SHEET 3)

LILLY LEWARNE ARCHITECTS


No. 1 Victoria Wharf, Malpas Road, Truro, Cornwall, TR1 1QH
T: 01872 261000 E: architects@lillylewarne.co.uk
www.lillylewarne.co.uk

CLIENT MR P SOLOMON
DOWNINNEY MANOR
LAUNCESTON
PROJECT RENNOVATIONS AND EXTENSION
TO DOWNINNEY MANOR
LAUNCESTON
DRAWING DOOR SCHEDULES
AS PROPOSED

SCALE: AS SHOWN DIRECTOR: JSM
DRAWN: DC CHECKED: PC

DRAWING STATUS: **PLANNING** DATE: SEP 2021

PROJECT NUMBER: **21035.3.024** STAGE: DRAWING NUMBER: REVISION:

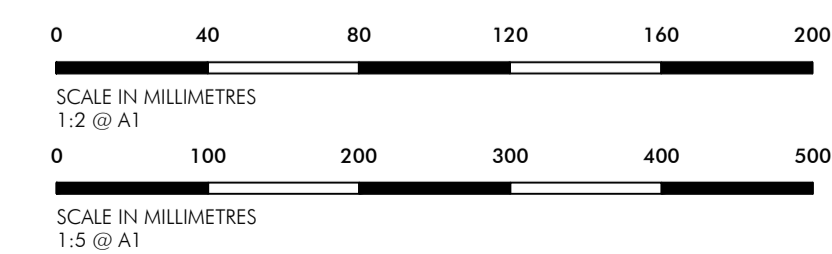

© LILLY LEWARNE PRACTICE 2021