



CONTRACTORS MUST CHECK ALL DIMENSIONS  
 ONLY WORK FROM FIGURED DIMENSIONS  
 DISCREPANCIES MUST BE REPORTED IMMEDIATELY TO THE ARCHITECT TO  
 AWAIT INSTRUCTIONS BEFORE PROCEEDING  
**IF IN DOUBT - ASK**

DATE | REVISION

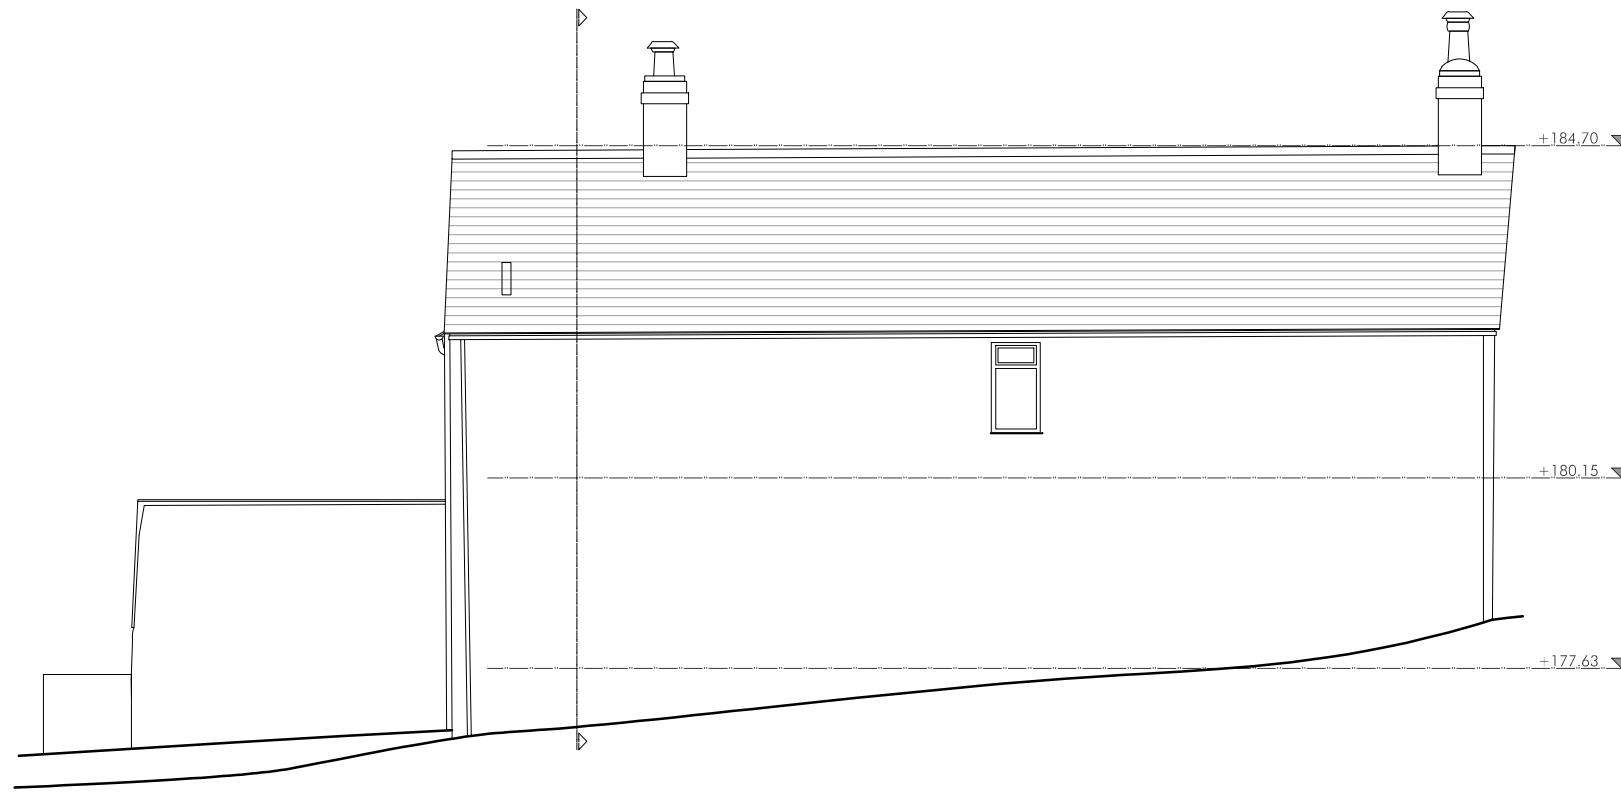


**NORTH ELEVATION AS EXISTING**  
 SCALE 1:100 @ A3

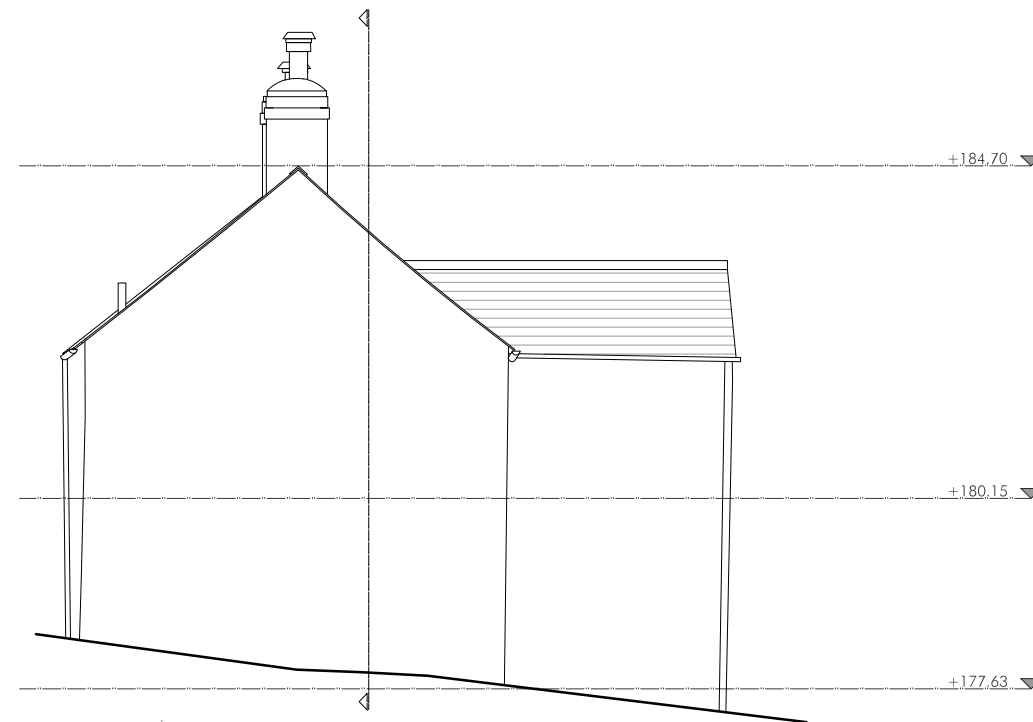

**WEST ELEVATION AS EXISTING**  
 SCALE 1:100 @ A3

**ELEVATIONS AS EXISTING**  
 SCALE: 1:100@A3

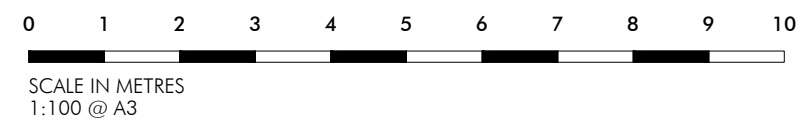

**LILLY LEWARNE ARCHITECTS**

No.1 Victoria Wharf, Melpas Road, Truro, Cornwall, TR1 1QH  
 T: 01872 261000 E: architects@lillylewarne.co.uk  
 www.lillylewarne.co.uk

CLIENT: MR P SOLOMON  
 DOWNINNEY MANOR  
 LAUNCESTON  
 PROJECT: RENNOVATIONS AND EXTENSION  
 TO DOWNINNEY MANOR  
 LAUNCESTON  
 DRAWING: ELEVATIONS  
 AS EXISTING

SCALE: 1:100@A3 DIRECTOR: JSM  
 DRAWN: DC CHECKED: PC

DRAWING STATUS: **PLANNING** DATE: SEP 2021

PROJECT NUMBER: **21035.3.005**

© LILLY LEWARNE PRACTICE 2021