


SECTION A-A

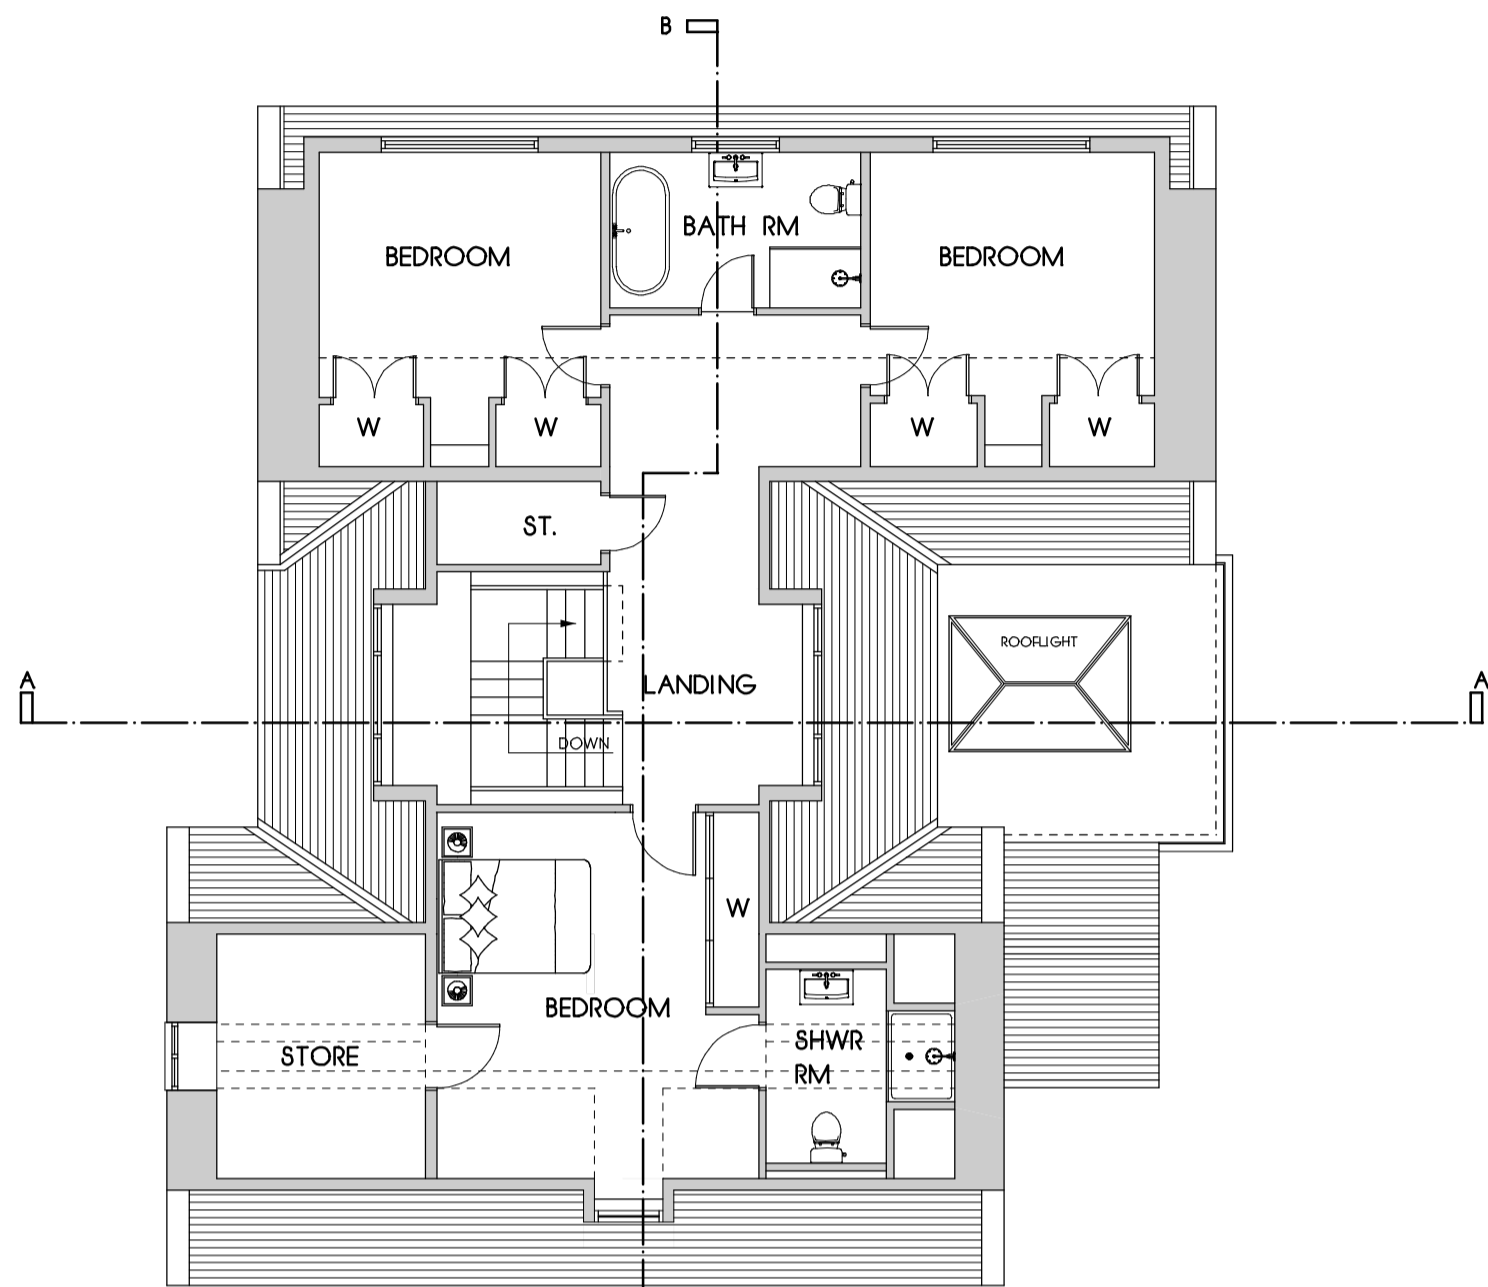

FIRST FLOOR PLAN.




SECTION B-B.




WEST ELEVATION



EAST ELEVATION

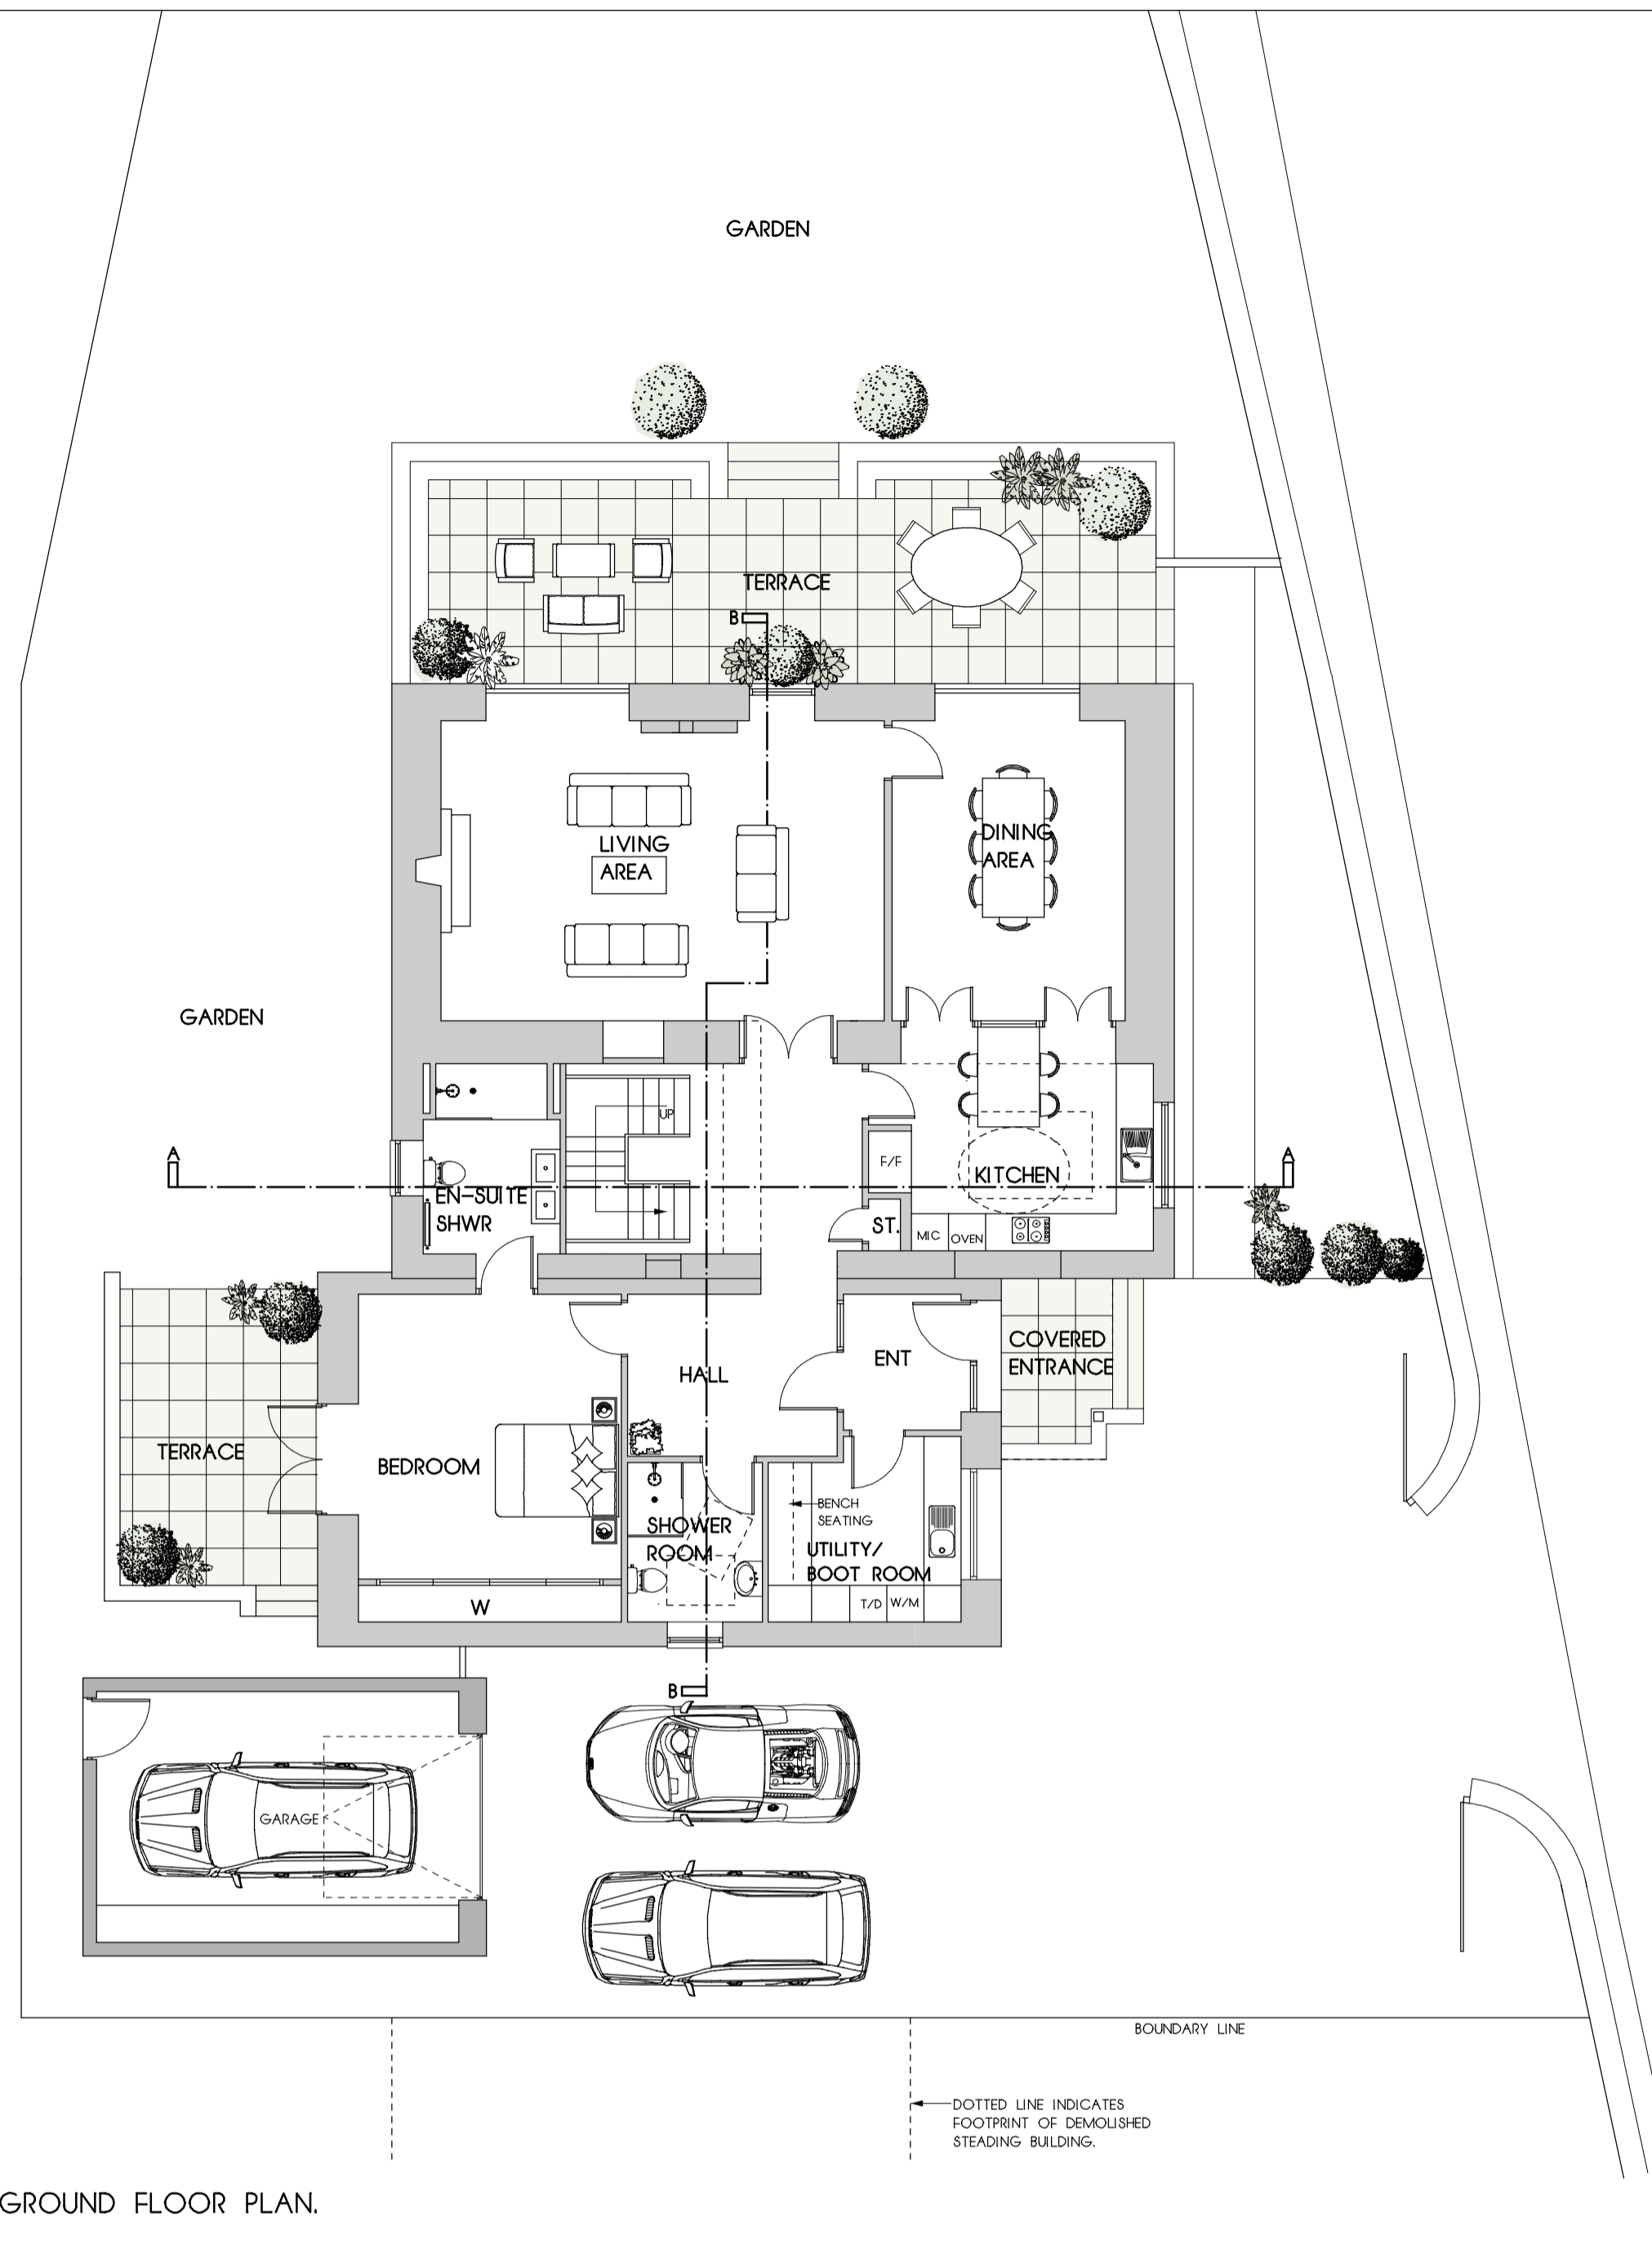

GROUND FLOOR PLAN.

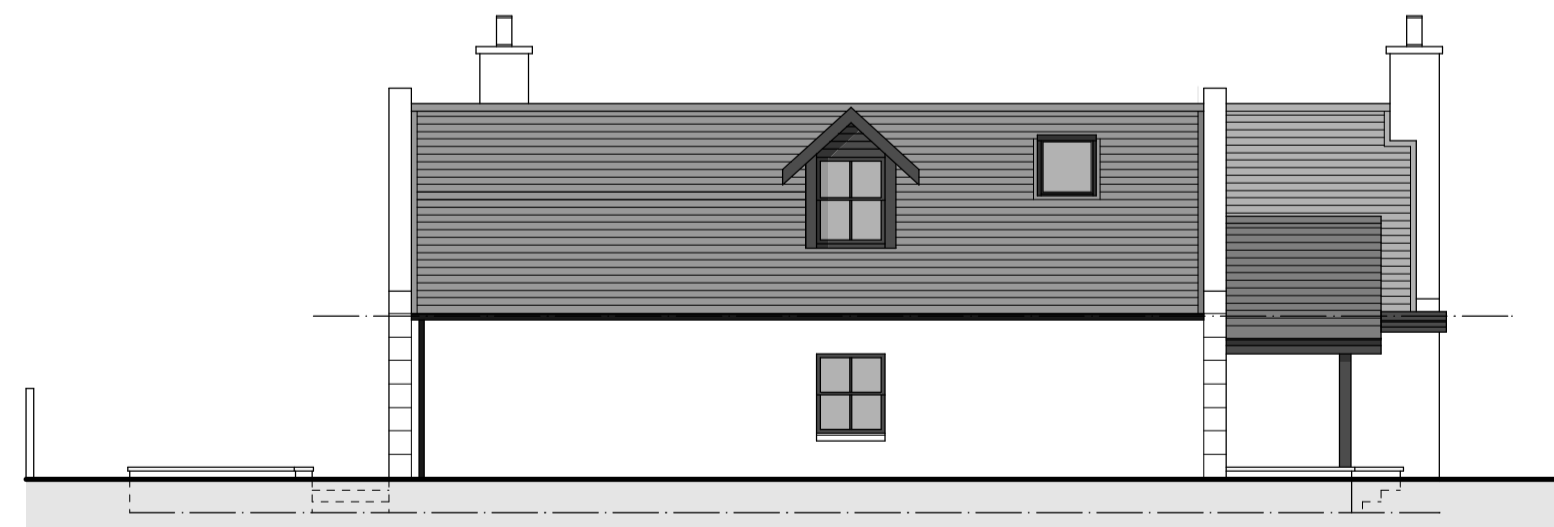


NORTH ELEVATION




SOUTH ELEVATION

MATERIALS:
 WALLS: TO BE A MIXTURE OF DENSE CONCRETE BLOCKWORK WITH OFF WHITE WET RENDER FINISH. RECLAIMED COURSED GRANITE AND SIBERIAN LARCH TIMBER LININGS WITH PROTECTIVE STAIN.
 ROOF: ROOF TO BE CLAD WITH BLUE/GREY NATURAL SLATE TO MATCH EXISTING. FLAT ROOF TO BE CLAD WITH DARK GREY SINGLE PLY ROOFING MEMBRANE.
 WINDOWS & DOORS: WINDOWS TO BE TIMBER ALU-CLAD UNITS WITH DARK GREY POWDER COAT FINISH. ENTRANCE DOOR TO BE HARDWOOD UNIT WITH DARK GREY OPAQUE STAIN FINISH.
 RAINWATER GOODS: BLACK UPVC GUTTERS AND DOWNPIPES.
 FASCIAS & SOFFITS: TIMBER WITH DARK GREY OPAQUE STAIN FINISH.

Note:
 The copyright relating to this drawing remains the property of Allardyce Design Limited and must not be reproduced without the written consent of same.
 General Notes:
 All information is to be checked on site prior to the commencement of any work and the ordering or fabrication of any components.
 Any variation or decision required is to be referred back to this office for further consideration and the issuing of revised instructions.
 This drawing is to be read in conjunction with all other information produced for this development including all information produced by the project Engineer.
 Do not scale from drawings. Where possible, large scale drawings take precedent over smaller scale drawings. If in doubt, please contact this office.

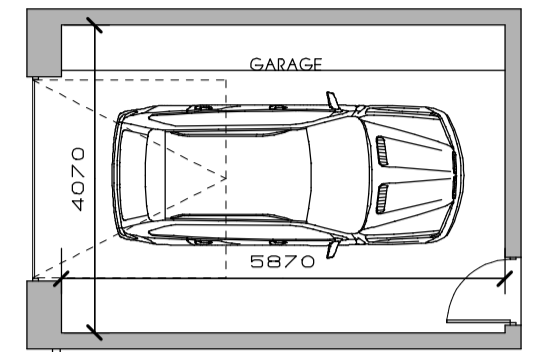


GARAGE FLOOR PLAN.

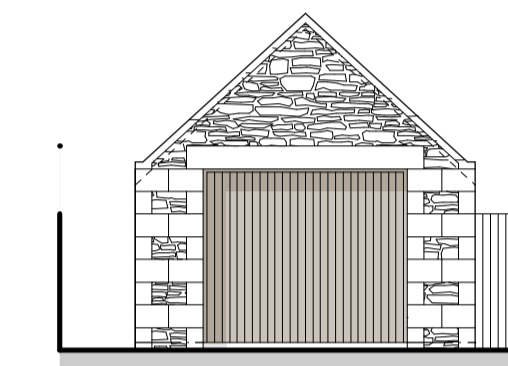


WEST ELEVATION



SOUTH ELEVATION

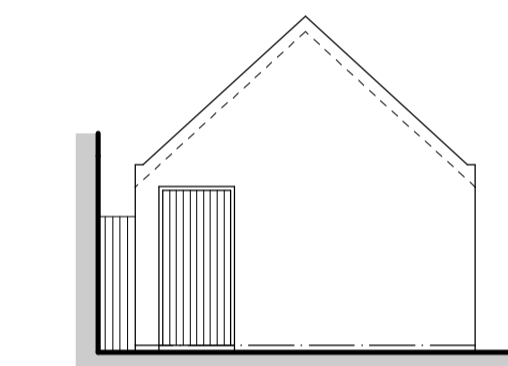

EAST ELEVATION

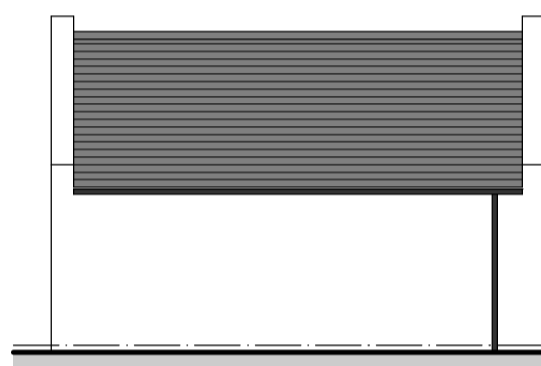

NORTH ELEVATION

DATE	NO	REVISION	COMMENT

Registered Office:
 Suite A, Ground Floor, 9 Queens Road,
 Aberdeen,
 AB15 4YL
 Tel: 07763787302
 Email: info@allardycedesign.co.uk
 Website: allardycedesign.co.uk




Project
 ALTERATION & EXTENSION OF KINGSHILL,
 KINGSWELLS, ABERDEEN. AB15 8QB.

Drwg
 PROPOSED FLOOR PLANS, ELEVATIONS & SECTIONS.

Scale: 1:100 Date: SEPT.2021 Drwg No: AD.045/200 Rev: