


Scale: Bar @ 1/100

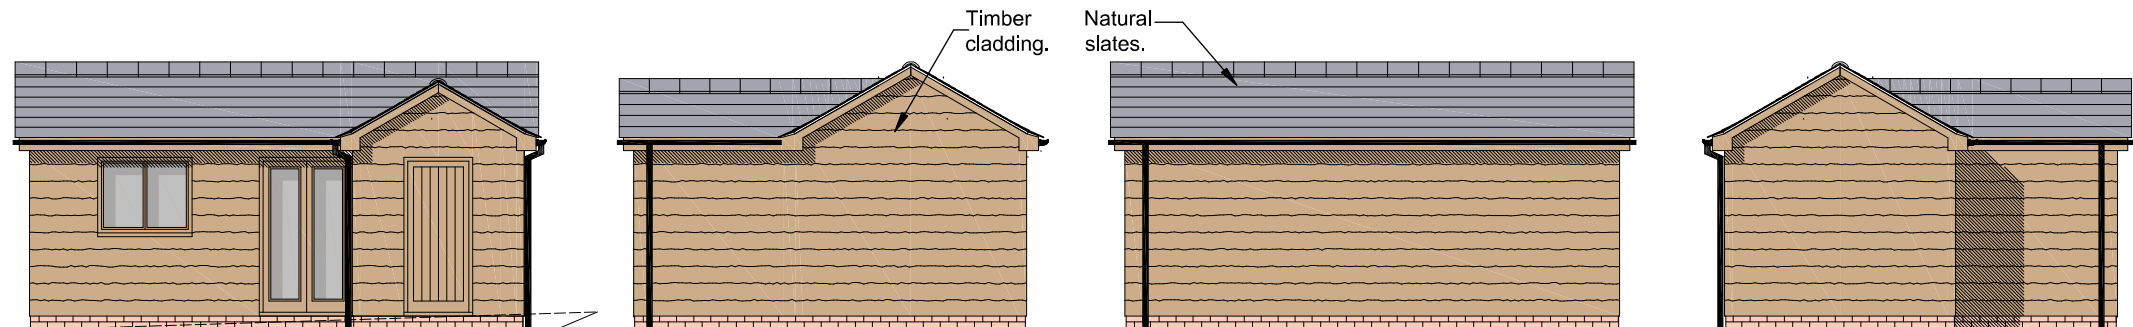

Proposed SW Elevation
Scale: 1/100 Cladding

Proposed SE Elevation
Scale: 1/100 Cladding

Proposed NW Elevation
Scale: 1/100 Cladding

Proposed NE Elevation
Scale: 1/100 Cladding

No.	Date	Revision	Initial

OPTIME SURVEYORS

Pumps Cottage,
Main Street,
Twyford,
Buckinghamshire,
MK18 4EP.

Tel: 0797 9841 377

Project

**Proposed Single Storey Outbuilding At
26 Sandhill Road,
East Claydon,
Buckinghamshire.
MK18 2LY.**

Client

Mr. & Mrs. Oliver.

Drawing Status

Subject To Planning Application.

Drawing

Existing Site Plan, Proposed Plan,
Elevations, Site & Location Plans.


Scale As Indicated @ A3 Drawn B. Steele-Tyson.

Checked Date Sept. 2021


Drawing No.

PL478/2021/01


This drawing and design is copyright and must not be reproduced in part or in whole without prior written consent. Contractors must verify all dimensions on site before commencing work or preparing shop drawings.

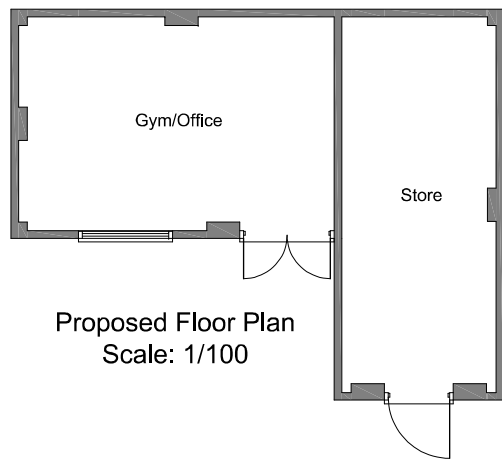

Proposed Floor Plan
Scale: 1/100

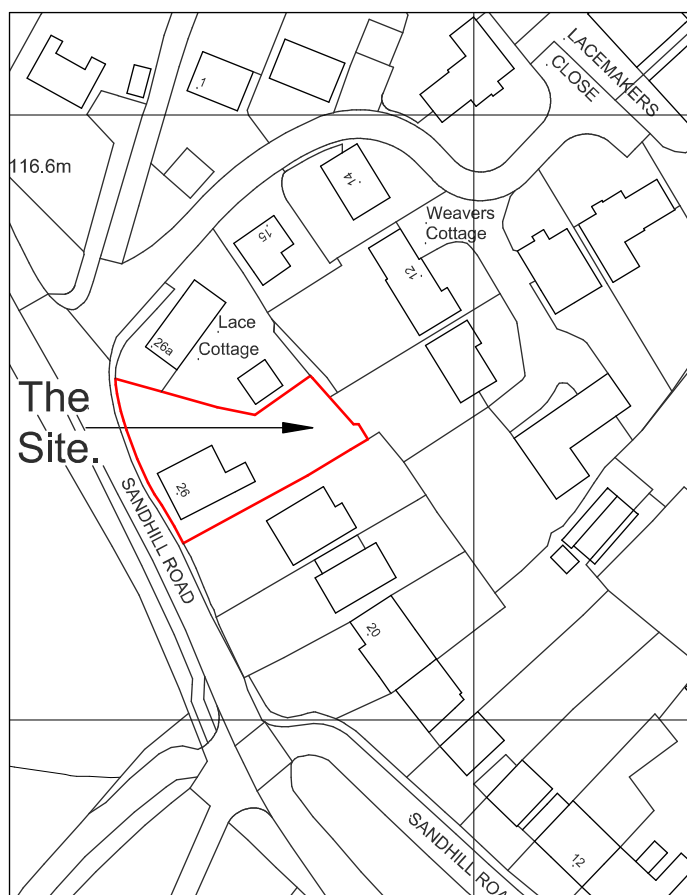

Location Plan
Scale: 1/1250

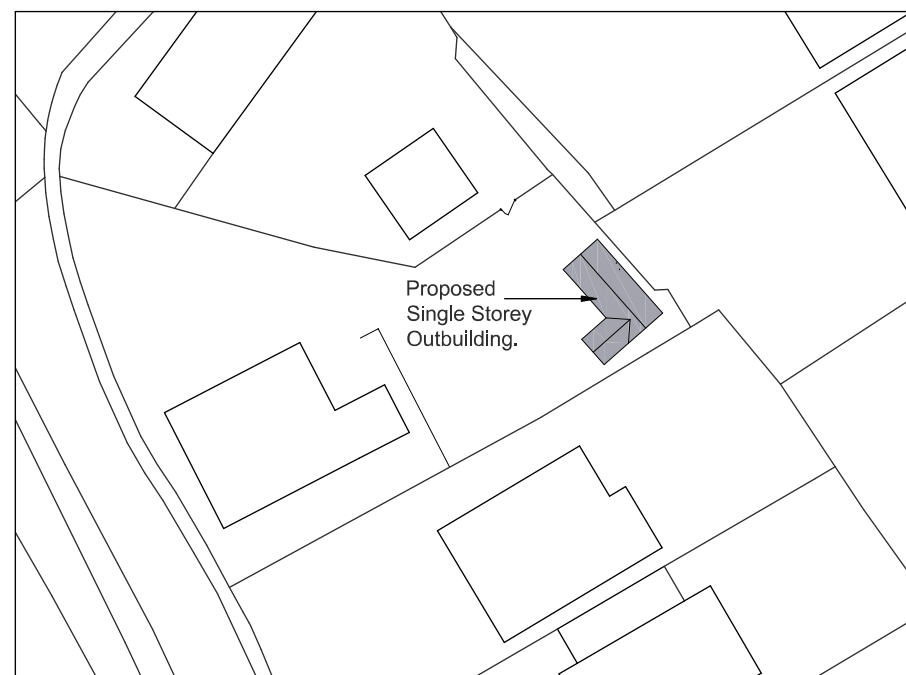

Site Plan 1:500

