

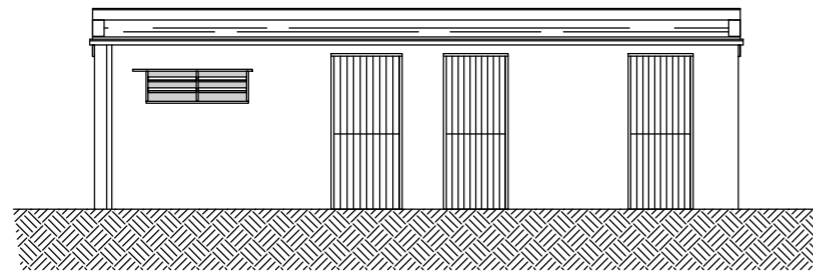


PLEASE PRINT PLAN AT A3

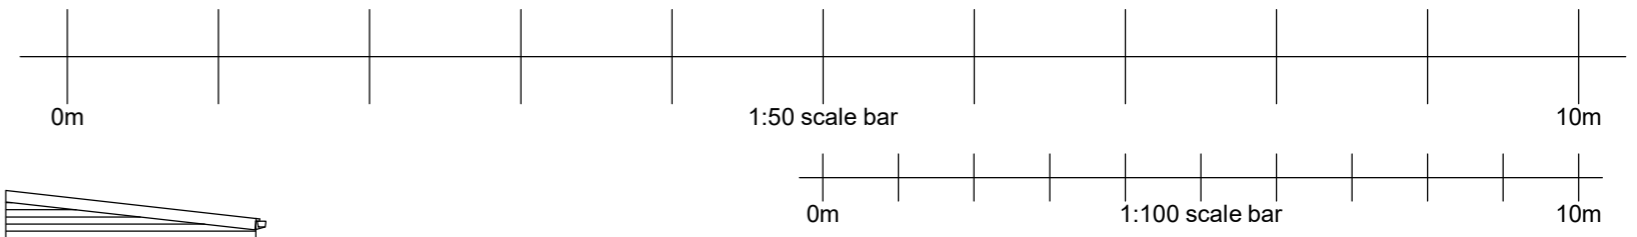


north west elevation as existing 1:100

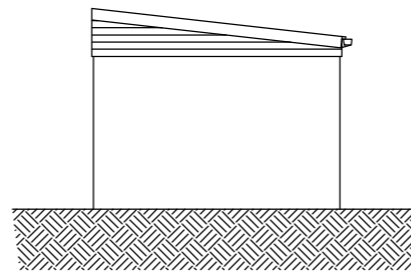


north east elevation as existing 1:100



south east elevation as existing 1:100

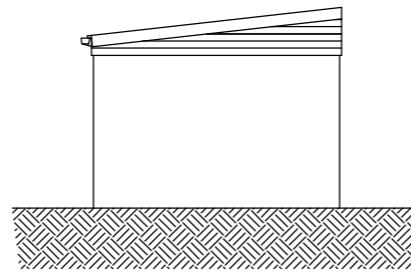

south west elevation as existing 1:100

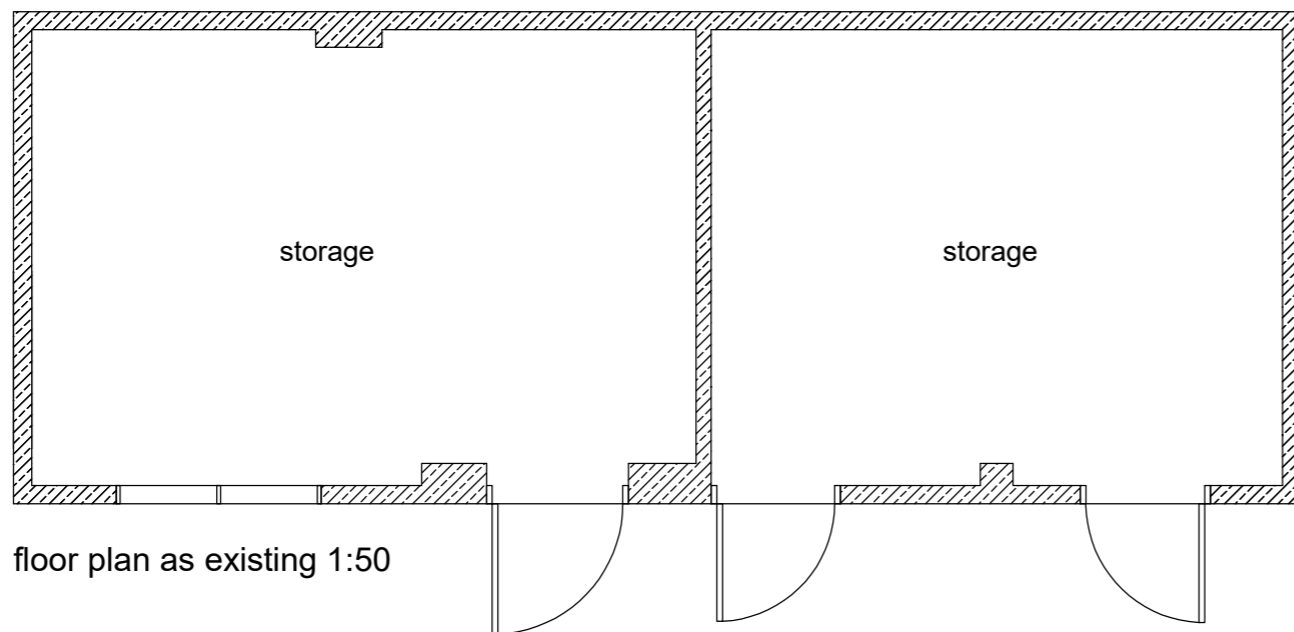

floor plan as existing 1:50

Project:
Proposed conversion of storage building to holiday let at Prospect Cottage, St Briavels Common, Lydney GL15 6SP

Client:
Mr. & Mrs. B. Bennett

Drawn by:
S. Mumford.

Revision Description:

Drg Title:
Plans as existing

Scale:
1:50 - 1:100

Drg. Nr.:
06/2021/01b

Date:
June 2021

Rev.:

Stewart Mumford
Architectural Consulting Ltd.
Mortimer Bungalow, Lion lane, Cleobury Mortimer, Kidderminster DY14 8BT
T. 01299271068
M.07977921039
E. stewart.mumford@btinternet.com